


5650 WILLIAMSBURG CIRCLE
PROPOSED SHED LOCATION.

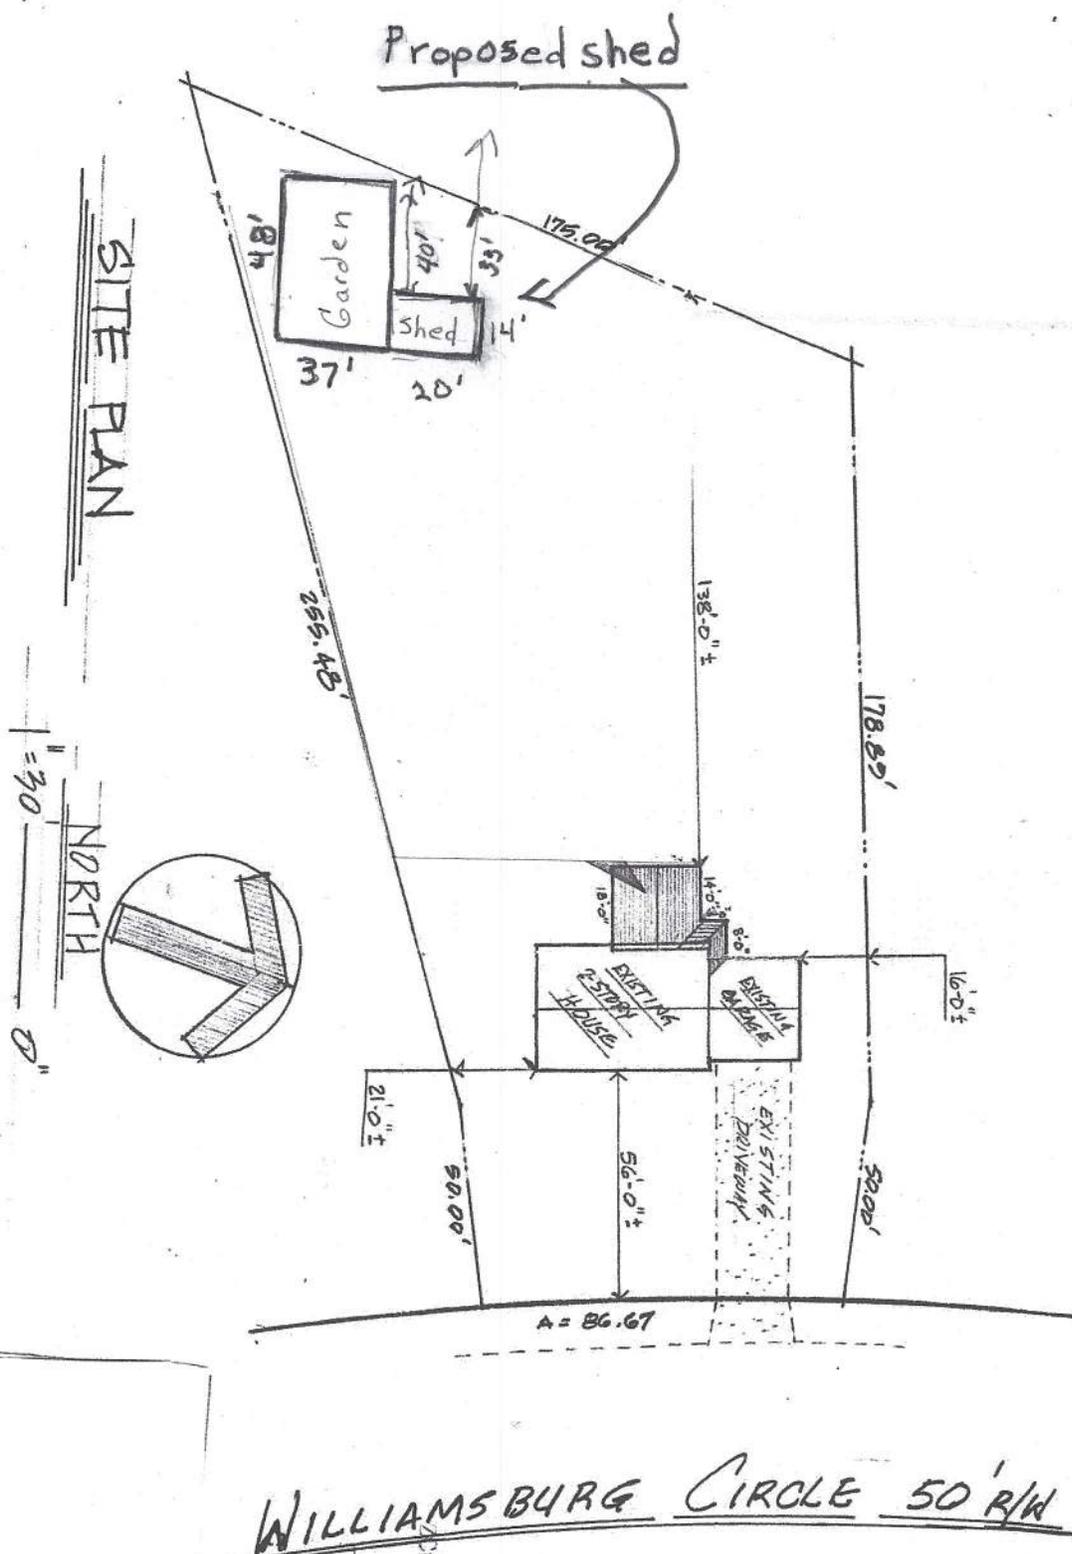

WILLIAMSBURG CIRCLE 50' R/W



8/18/2020



Hudson Maps

Hudson, OH



Disclaimer: Map and parcel data are believed to be accurate, but accuracy is not guaranteed. This is not a legal document and should not be substituted for a title search, appraisal, survey, or for zoning verification.

Map Scale
1 inch = 42 feet
8/18/2020

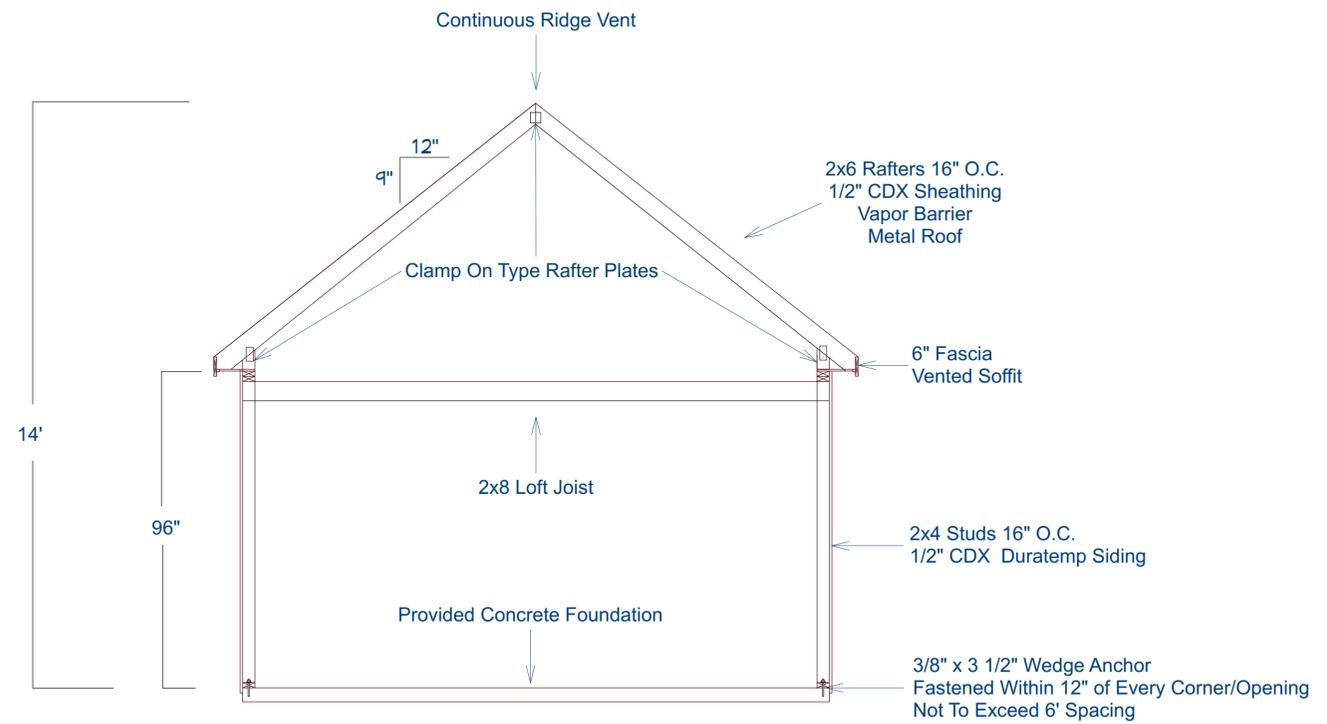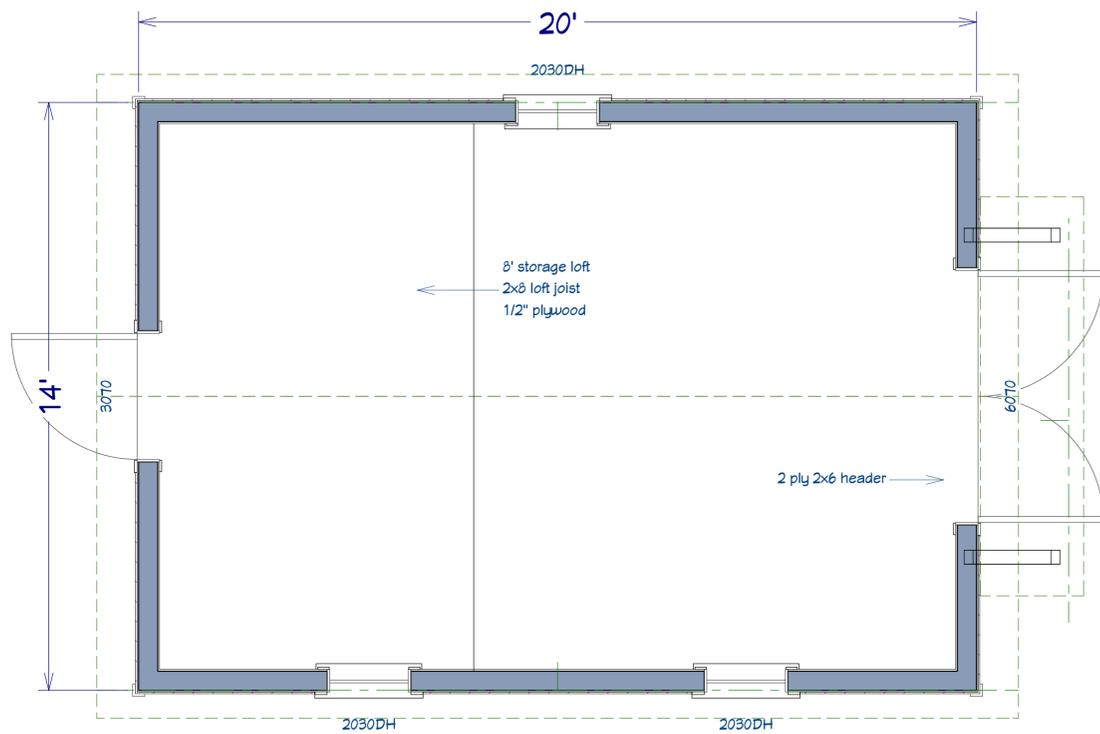

REVISION TABLE	NUMBER	DATE	REVISED BY	DESCRIPTION

14x20 Gable

14x20 Gable

DRAWINGS PROVIDED BY:



Weaver Barns Inc.

Everyone needs a little structure in their life.



DATE:

7/23/2021

SCALE:

SHEET:

P-1

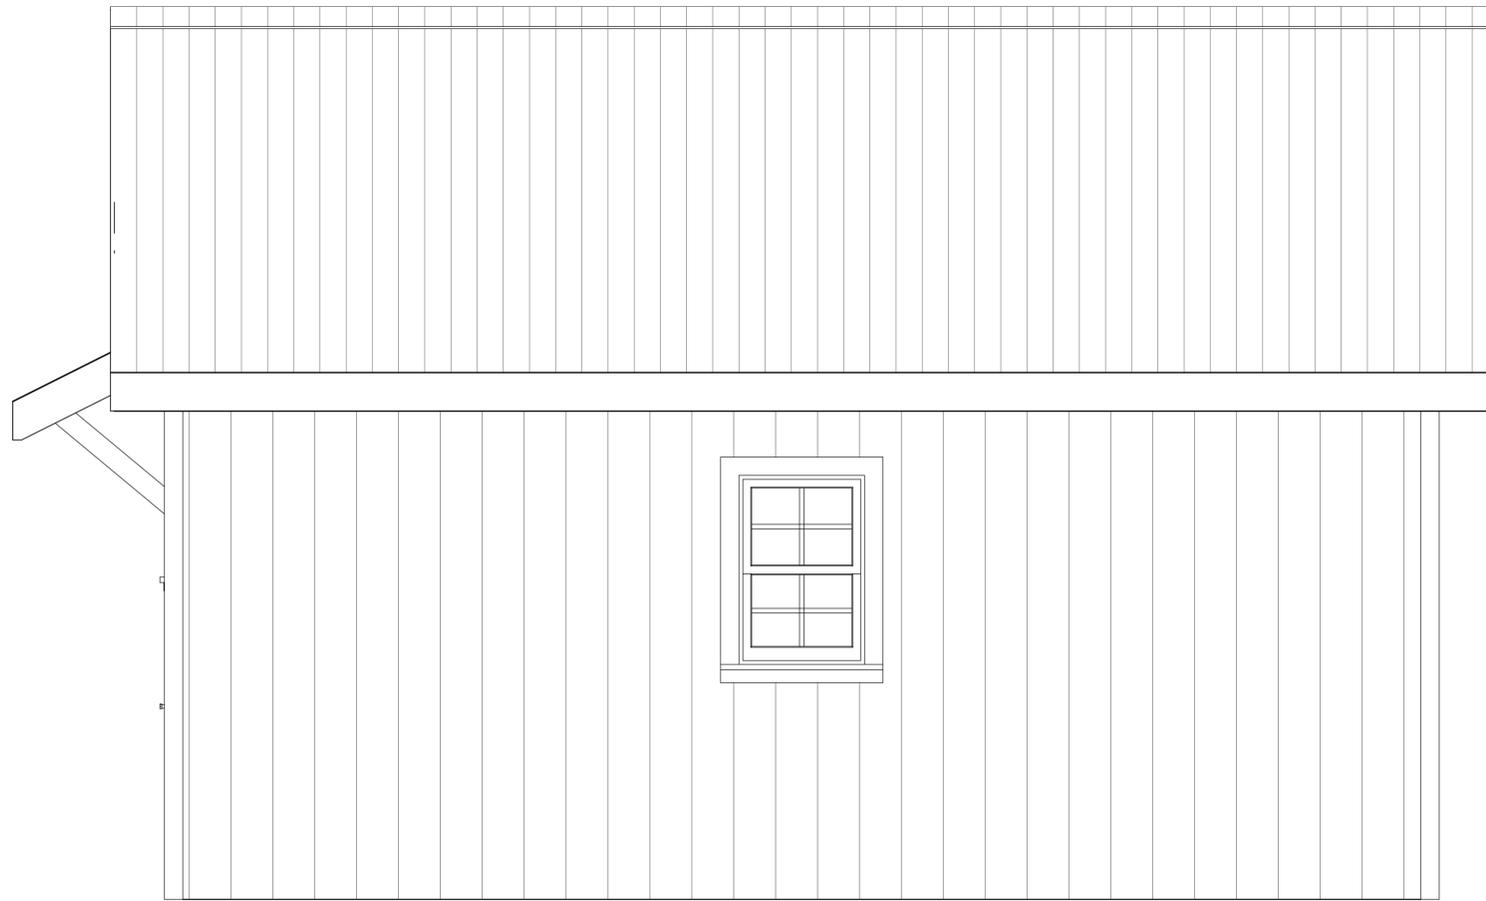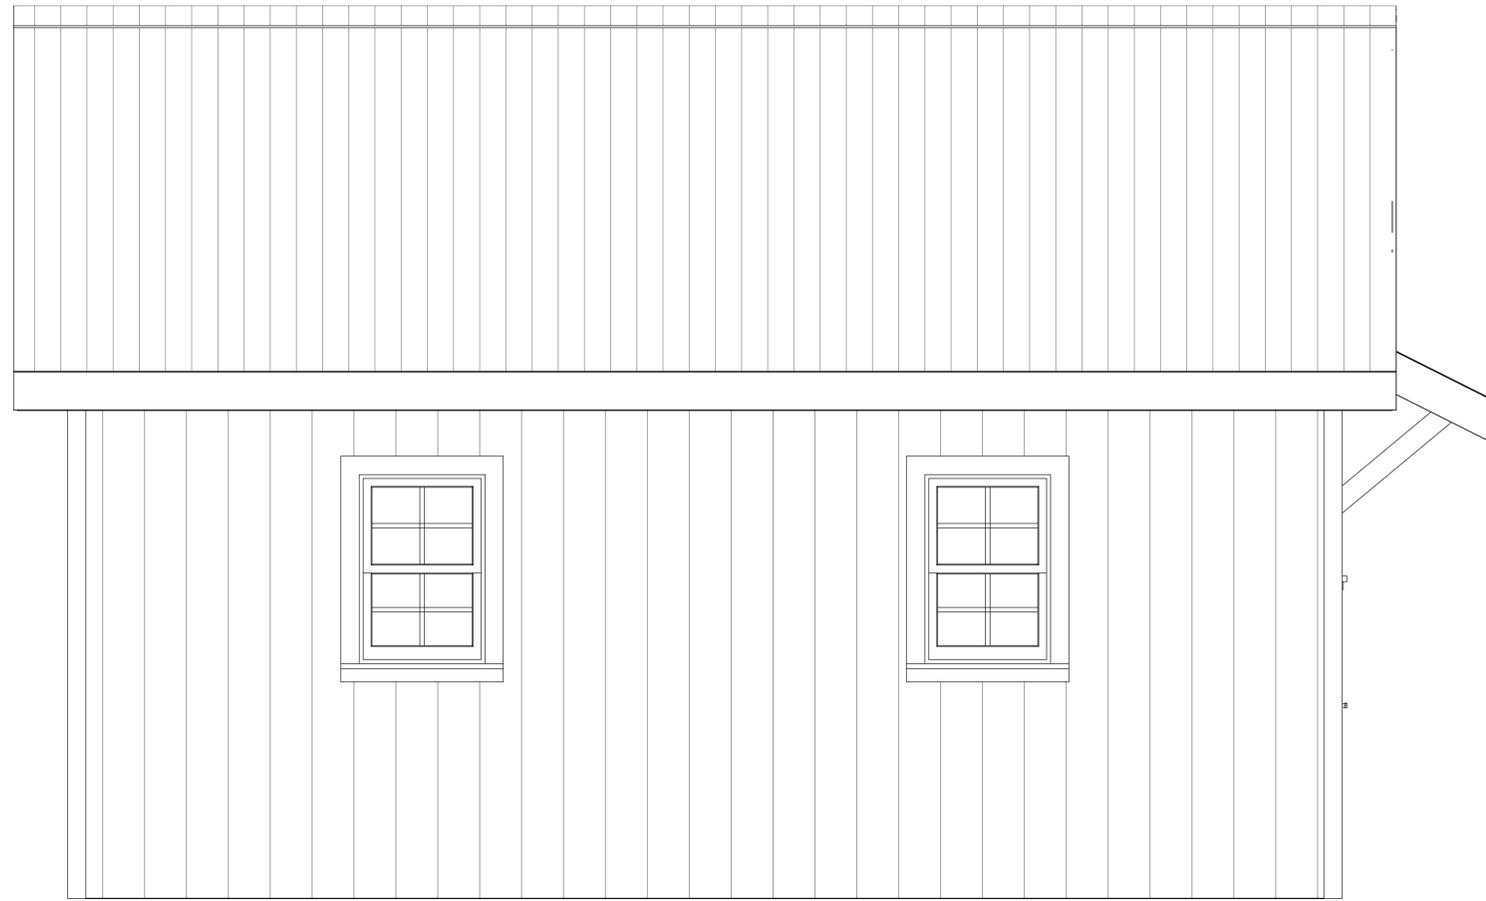

REVISION TABLE	
NUMBER	DATE

REVISIONS PROVIDED BY:

Elevations

DRAWINGS PROVIDED BY:

DATE:

7/23/2021

SCALE:

SHEET:









