



THIS CONCEPTUAL DRAWING AS DEPICTED IS PRELIMINARY AND INTENDED TO ILLUSTRATE DESIGN INTENT BASED ON DATA MADE AVAILABLE. MODIFICATIONS TO THIS CONCEPTUAL DRAWING MAY BE REFLECTED IN THE FINAL PLAN BASED ON ADDITIONAL DATA COLLECTED OR CHANGES TO EXISTING DATA RELATED TO SITE BOUNDARY, TOPOGRAPHY, LOCAL AND STATE GOVERNMENT REGULATORY REVIEW, AND PERMITTING REQUIREMENTS. IMAGES ARE FOR REFERENCE ONLY.

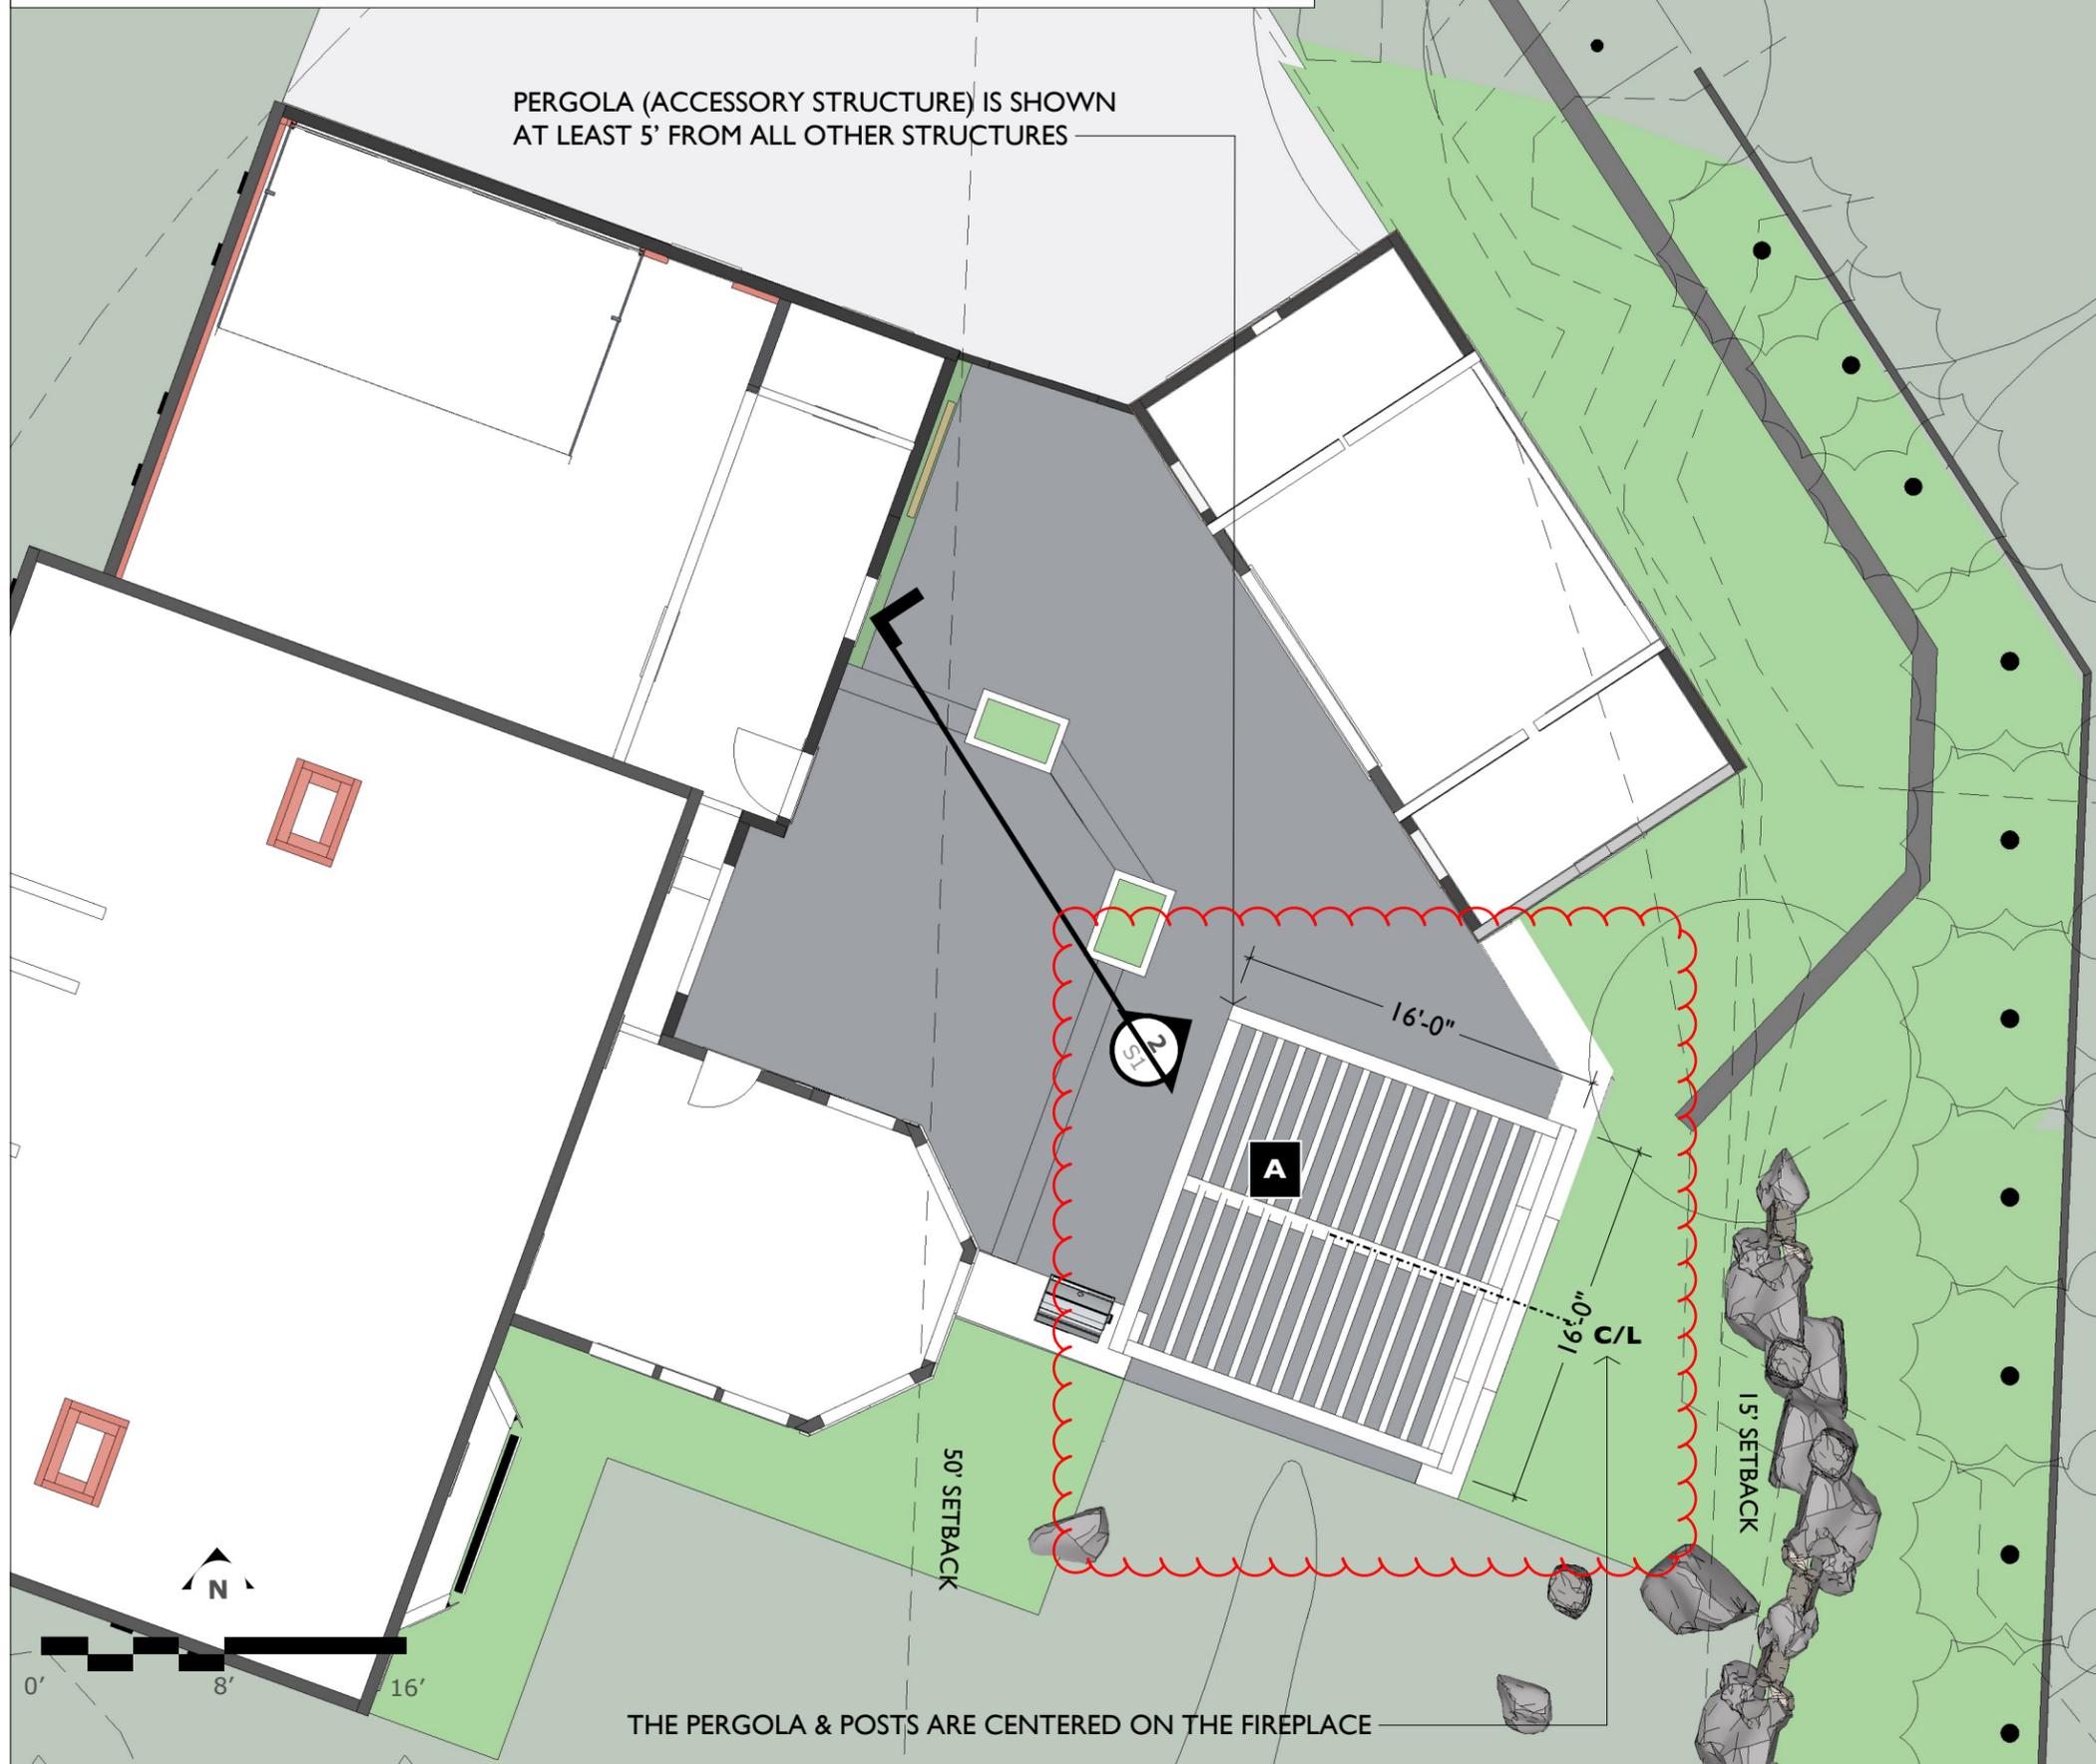

EXAMPLE OF PERGOLA STYLE

SCALE: NTS

A This cross beam allows for a fan to be located in the center should the Messner's want one.

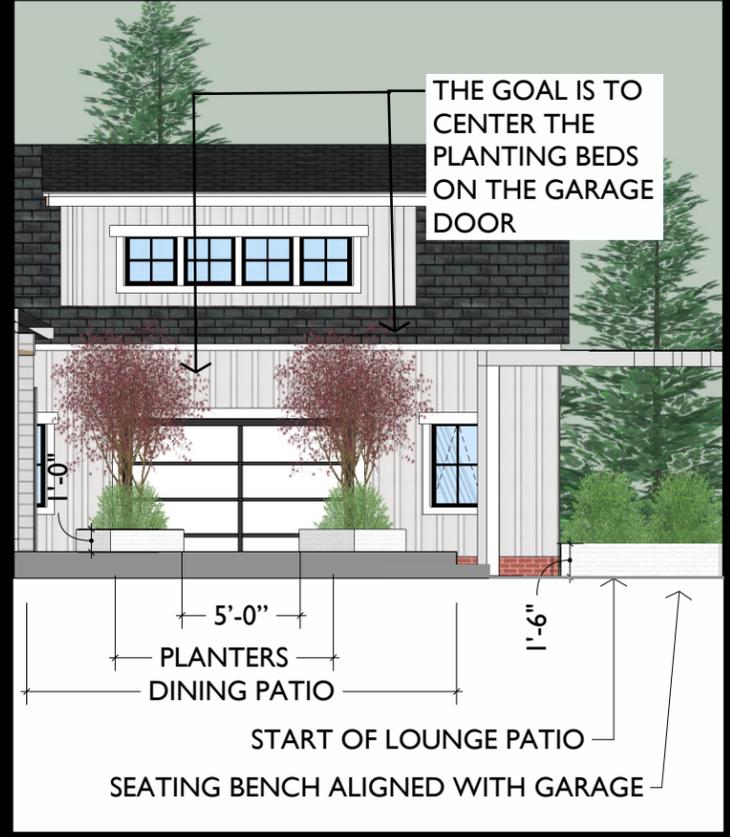

2 PERGOLA POSTS CENTERED ON GARAGE

SCALE: 1"=8'-0"

NO.	DATE	DESCRIPTION
1	12.09.21	CONCEPT MEETING
2	01.04.22	MASTER PLAN
3	01.18.22	MASTER PLAN REV
4	-2.17.22	MASTER PLAN REV 2
5		


MESSNER RESIDENCE
35 York Drive, Hudson, Ohio 44236

MASTER PLAN: STRUCTURE LAYOUT



SECTION KEY

scale: 1"=20'

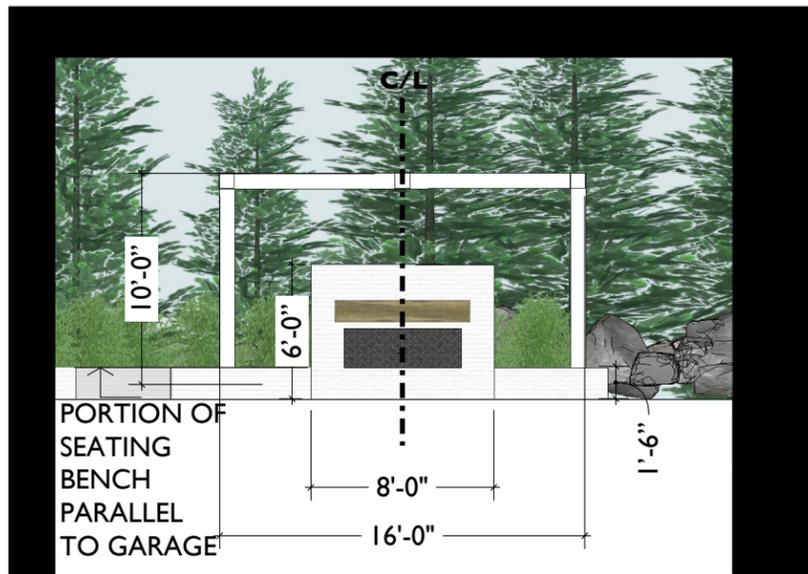


3 SECTION LOOKING WEST AT FIREPLACE

scale: 1"=8'-0"

- WHITE BRICK FIREPLACE AND SEATING BENCH
- WHITE OAK MANTLE
- BLACK FIREBRICK INTERIOR




THIS CONCEPTUAL DRAWING AS DEPICTED IS PRELIMINARY AND INTENDED TO ILLUSTRATE DESIGN INTENT BASED ON DATA MADE AVAILABLE. MODIFICATIONS TO THIS CONCEPTUAL DRAWING MAY BE REFLECTED IN THE FINAL PLAN BASED ON ADDITIONAL DATA COLLECTED OR CHANGES TO EXISTING DATA RELATED TO SITE BOUNDARY, TOPOGRAPHY, LOCAL AND STATE GOVERNMENT REGULATORY REVIEW, AND PERMITTING REQUIREMENTS. IMAGES ARE FOR REFERENCE ONLY.

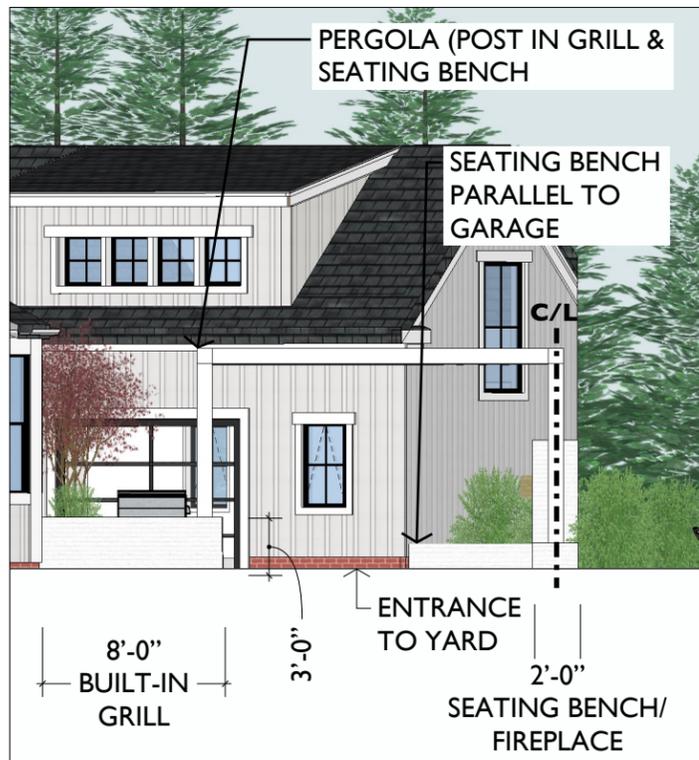

3 SECTION LOOKING NORTH AT GRILL

scale: 1"=8'-0"

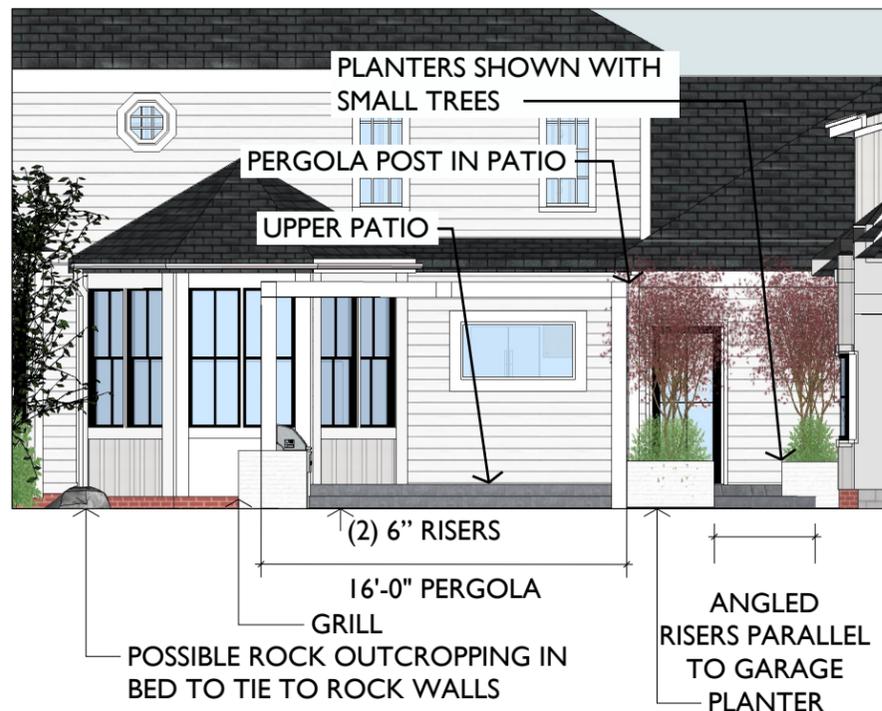

3 SECTION LOOKING EAST AT HOUSE

scale: 1"=8'-0"

NO.	DATE	DESCRIPTION
1	12/09/21	CONCEPT MEETING
2	01/04/22	MASTER PLAN
3	01/18/22	MASTER PLAN REV
4	-2/17/22	MASTER PLAN REV 2
5		

MESSNER RESIDENCE
35 York Drive, Hudson, Ohio 44236



EXISTING IMAGES