

### LEGEND

		QTY
1	NORTH ELEVATION WALL SIGN	1
2	NORTH ELEVATION STORE HOURS	1
3	NORTH ELEVATION ADDRESS	1

### KEY

SIGN LOCATION ———

BUILDING OUTLINE - - - - -





EXISTING CONDITION



REVISED CONDITION




STORE NUMBER	ADDRESS	SHEET TITLE	DATE	REVISION	PREPARED BY	SHEET NUMBER
PROJ 4651	178 W Streetsboro St Hudson, OH 44236	SIGN 1 - NORTH ELEVATION WALL SIGN - RENDERING	11.07.2018 (GS)	11.08.2018 (GS) 11.19.2018 cjc - increase size of sign 11.29.2018 cjc - increased size of sign as per landlord request 12.17.2018 cjc - added backer panel, changed to non-illuminated letters 12.20.2018 cjc - center sign on light fixture 01.03.2019 cjc - reduced height of backer	BlinkSigns	7



# verizon


VERIZON LETTERS	
1	1" THICK #7328 ACRYLIC: PAINTED MP #6425 SP mattte
CHECKMARK LOGO	
1	1" THICK #7328 ACRYLIC: PAINTED mattte
IDENTICAL SPECS	
2	MOUNTING HARDWARE: THREADED ROD (SIZE VARIES ON LETTER HEIGHT)
3	1/2" SPACERS: SLEEVED OVER MOUNTING HARDWARE

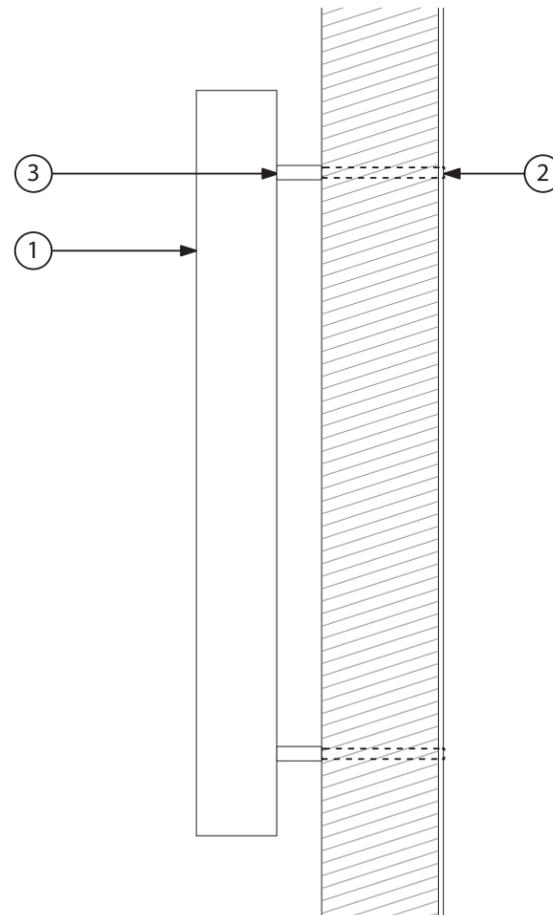

 LETTER SECTION SCALE: N.T.S.C1

NOT TO SCALE



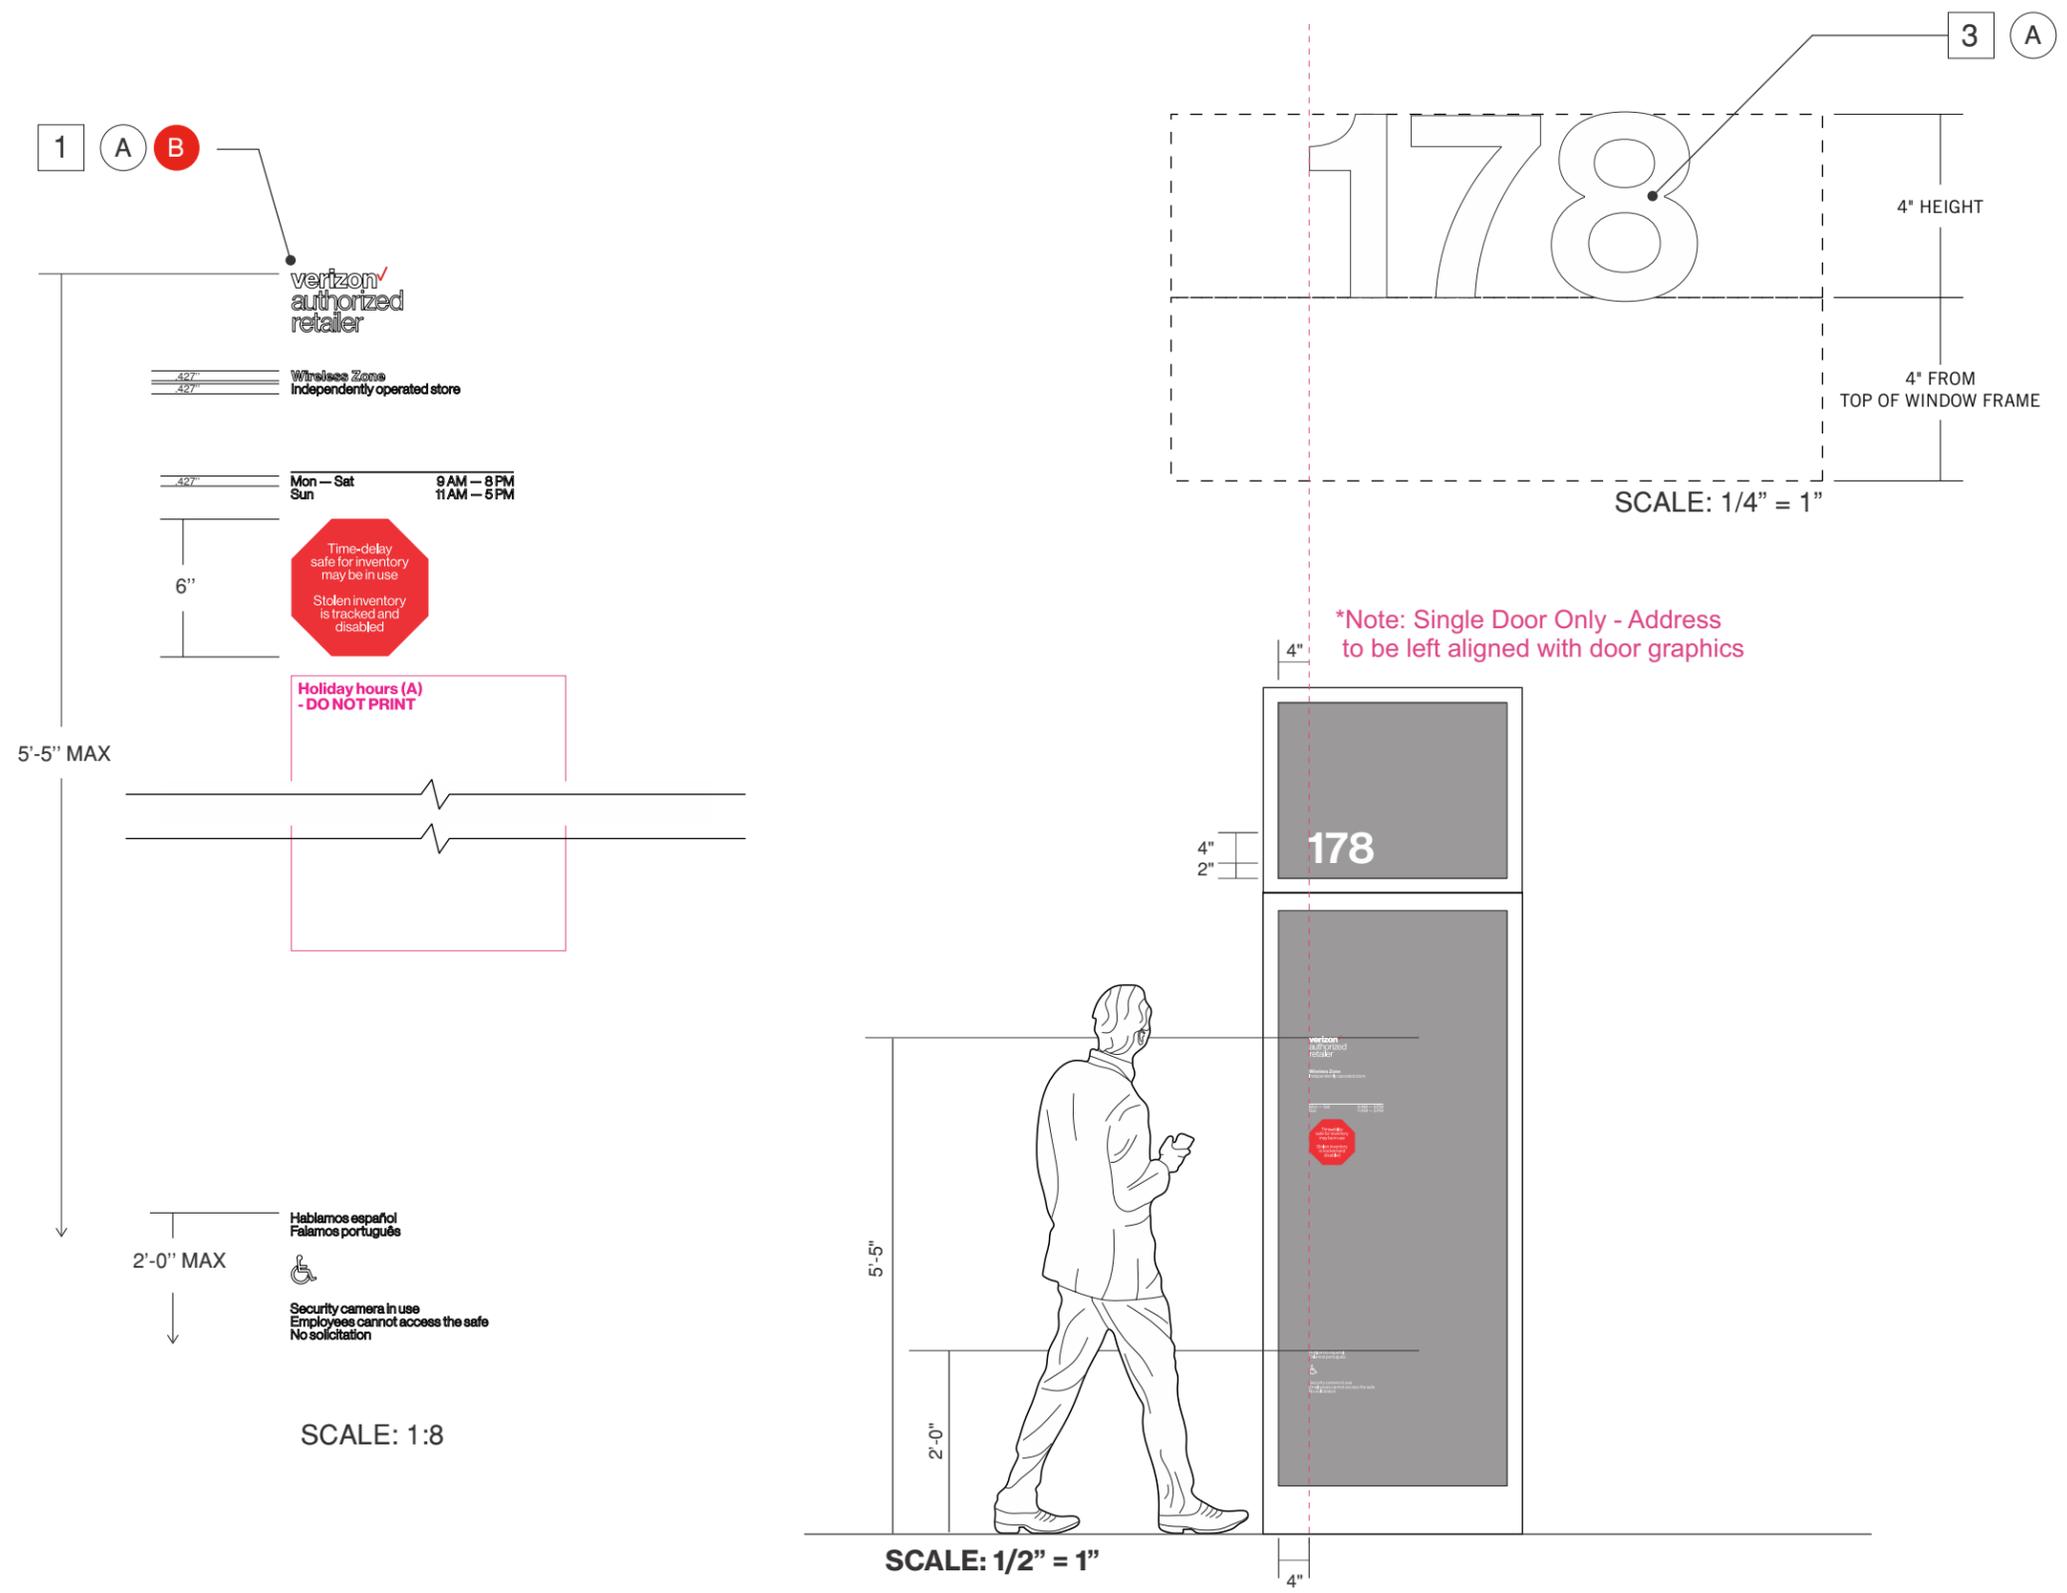

KEY NOTES	QTY.
2 WHITE & RED VINYL STORE HOURS APPLIED FIRST-SURFACE TO ENTRANCE DOOR	1
3 4" WHITE VINYL ADDRESS APPLIED FIRST SURFACE TO TRANSOM WINDOW	1

- COLORS**
- (A) WHITE VINYL
  - (B) RED VINYL 3M #7725-13 TOMATO RED



**Viewing Distance Letter Height  
Lookup Table**

**Sign Letter Height When Views Are  
Not For Vehicular Traffic**

Viewing Distance to Sign (Feet)	Required Sign Letter Height (Inches)		Viewing Distance to Sign (Feet)	Required Sign Letter Height (Inches)		Viewing Distance to Sign (Feet)	Required Sign Letter Height (Inches)		Viewing Distance to Sign (Feet)	Required Sign Letter Height (Inches)	
	Internal Opaque	External									
25	1	1	725	25½	33½	1,425	50½	66	2,125	75	98
50	2	2½	750	26½	34½	1,450	51	67	2,150	76	99
75	2½	3½	775	27½	36	1,475	52	68	2,175	77	100½
100	3½	4½	800	28	37	1,500	53	69	2,200	77½	101½
125	4½	6	825	29	38	1,525	54	70½	2,225	78½	102½
150	5½	7	850	30	39	1,550	54½	71½	2,250	79½	104
175	6	8	875	31	40½	1,575	55½	72½	2,275	80½	105
200	7	9	900	32	41½	1,600	56½	74	2,300	81	106
225	8	10½	925	32½	42½	1,625	57½	75	2,325	82	107½
250	9	11½	950	33½	44	1,650	58	76	2,350	83	108½
275	9½	12½	975	34½	45	1,675	59	77½	2,375	84	109½
300	10½	14	1,000	35½	46	1,700	60	78½	2,400	84½	111
325	11½	15	1,025	36	47½	1,725	61	79½			
350	12½	16	1,050	37	48½	1,750	62	81			
375	13	17½	1,075	38	49½	1,775	62½	82			
400	14	18½	1,100	39	51	1,800	63½	83			
425	15	19½	1,125	39½	52	1,825	64½	84			
450	15	21	1,150	40½	53	1,850	65½	85½			
475	17	22	1,175	41½	54	1,875	66	86½			
500	17½	23	1,200	42½	55½	1,900	67	87½			
525	18½	24	1,225	43	56½	1,925	68	89			
550	19½	25½	1,250	44	57½	1,950	69	90			
575	20½	26½	1,275	45	59	1,975	69½	91			
600	21	27½	1,300	46	60	2,000	70½	92½			
625	22	29	1,325	47	61	2,025	71½	93½			
650	23	30	1,350	47½	62½	2,050	72½	94½			
675	24	31	1,375	48½	63½	2,075	73	96			
700	24½	32½	1,400	49½	64½	2,100	74	97			

1

**Landlord and/or Zoning Restrictions**

City:

1.5 square ft. per linear ft. of building frontage, not to exceed 100 sq. ft

Landlord:

See Landlord Letter on Page 4 - NEIGHBORING SIGNAGE WILL BE CHANGING SOON.

Location:	Permitted:	Proposed:
North Elevation (Entry Facade)	Max Sign Area: 21'-0" Storefront width x 1.5 = 31.5 SF	29.46 SF


**Verizon Guideline Conformance/Exception  
and Justification:**

SIGN 1 - North Elevation Sign will be Viewing Distance Sign to Parking Area. Located at distance 367'. The target "v" is 13".

We are proposing a "v" height of 20" based on the Landlord Letter on the following page and the context rule. Please note that the neighboring signs will be removed and updated soon. We are using the Papa Johns letter height as context. The will be centered both vertically and horizontally in the sign band in order to align with the future signage requirement by the landlord.

The proposed sign is not compliant with Verizon guidelines.



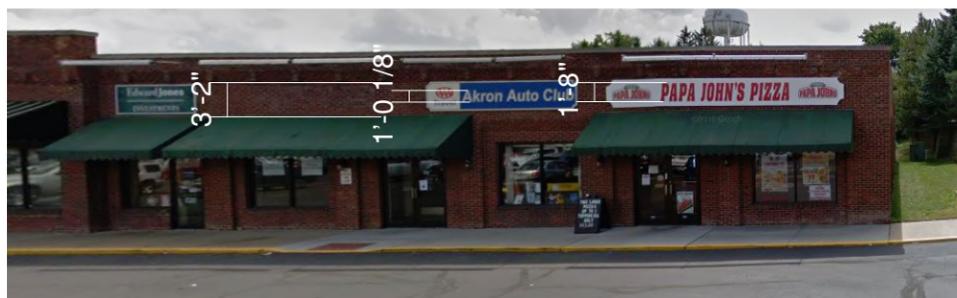

SCALE: 1/16" = 1'0"

**KALLSTROM LLC**  
**225 Brentwood Drive**  
**Hudson, Ohio 44236**  
**330-289-5017**

January 7, 2019

Christine Banc  
 Client Support Manager  
 c.banc@blinksigns.com

To Whom it may concern.

I approve the artwork provided for the Hudson location. This artwork reflects the changes we will be making within this plaza requiring all FCO's MUST be 20" high.

Best Regards,

Kallstrom LLC  
 RD Kallstrom  
 Manager/Member  
 rdkallstrom@gmail.com

Approved December 13, 2017 with sign plan to require individual letters for new signs in plaza.







EXISTING CONDITION



REVISED CONDITION