



BUILDER: PAULY HOMES OF OHIO, LLC
ADDRESS: 102 WILSON ROAD SUITE 1100, MEDINA, OHIO 44029
PHONE: 330-230-1500

OWNER: _____
ADDRESS: _____
PHONE: _____

APPROVED: _____ DATE _____
APPROVED: _____ DATE _____
APPROVED: _____ DATE _____

PROPOSED BENCHMARK TO BE SET AT FRONT CORNER OF LOT 10/11
 ELEV. = 1000.11


PROPOSED BENCHMARK TO BE SET AT FRONT CORNER OF LOT 10/11
 ELEV. = 1000.11

THE CONTRACTOR MUST CHECK THE BENCHMARK WITH THE CURB GRADIES PRIOR TO BEGINNING THE FOUNDATION.

ALL PROPOSED FOOTINGS WILL REQUIRE SHAPESY CERTIFICATION ONCE SET AND PRIOR TO THE COMPLETION OF HOME CONSTRUCTION.

NOTE: FINAL LOCATION OF (3) TREES TO BE DETERMINED AND INSTALLED BY PURCHASER IN COMPLIANCE WITH CITY OF HUDSON LAND DEVELOPMENT CODE (1307.04.J).

DATE	REVISION	BY
04/26/19	ISSUE FOR PERMITS	MB
04/26/19	ISSUE FOR PERMITS	MB
04/26/19	ISSUE FOR PERMITS	MB
04/26/19	ISSUE FOR PERMITS	MB

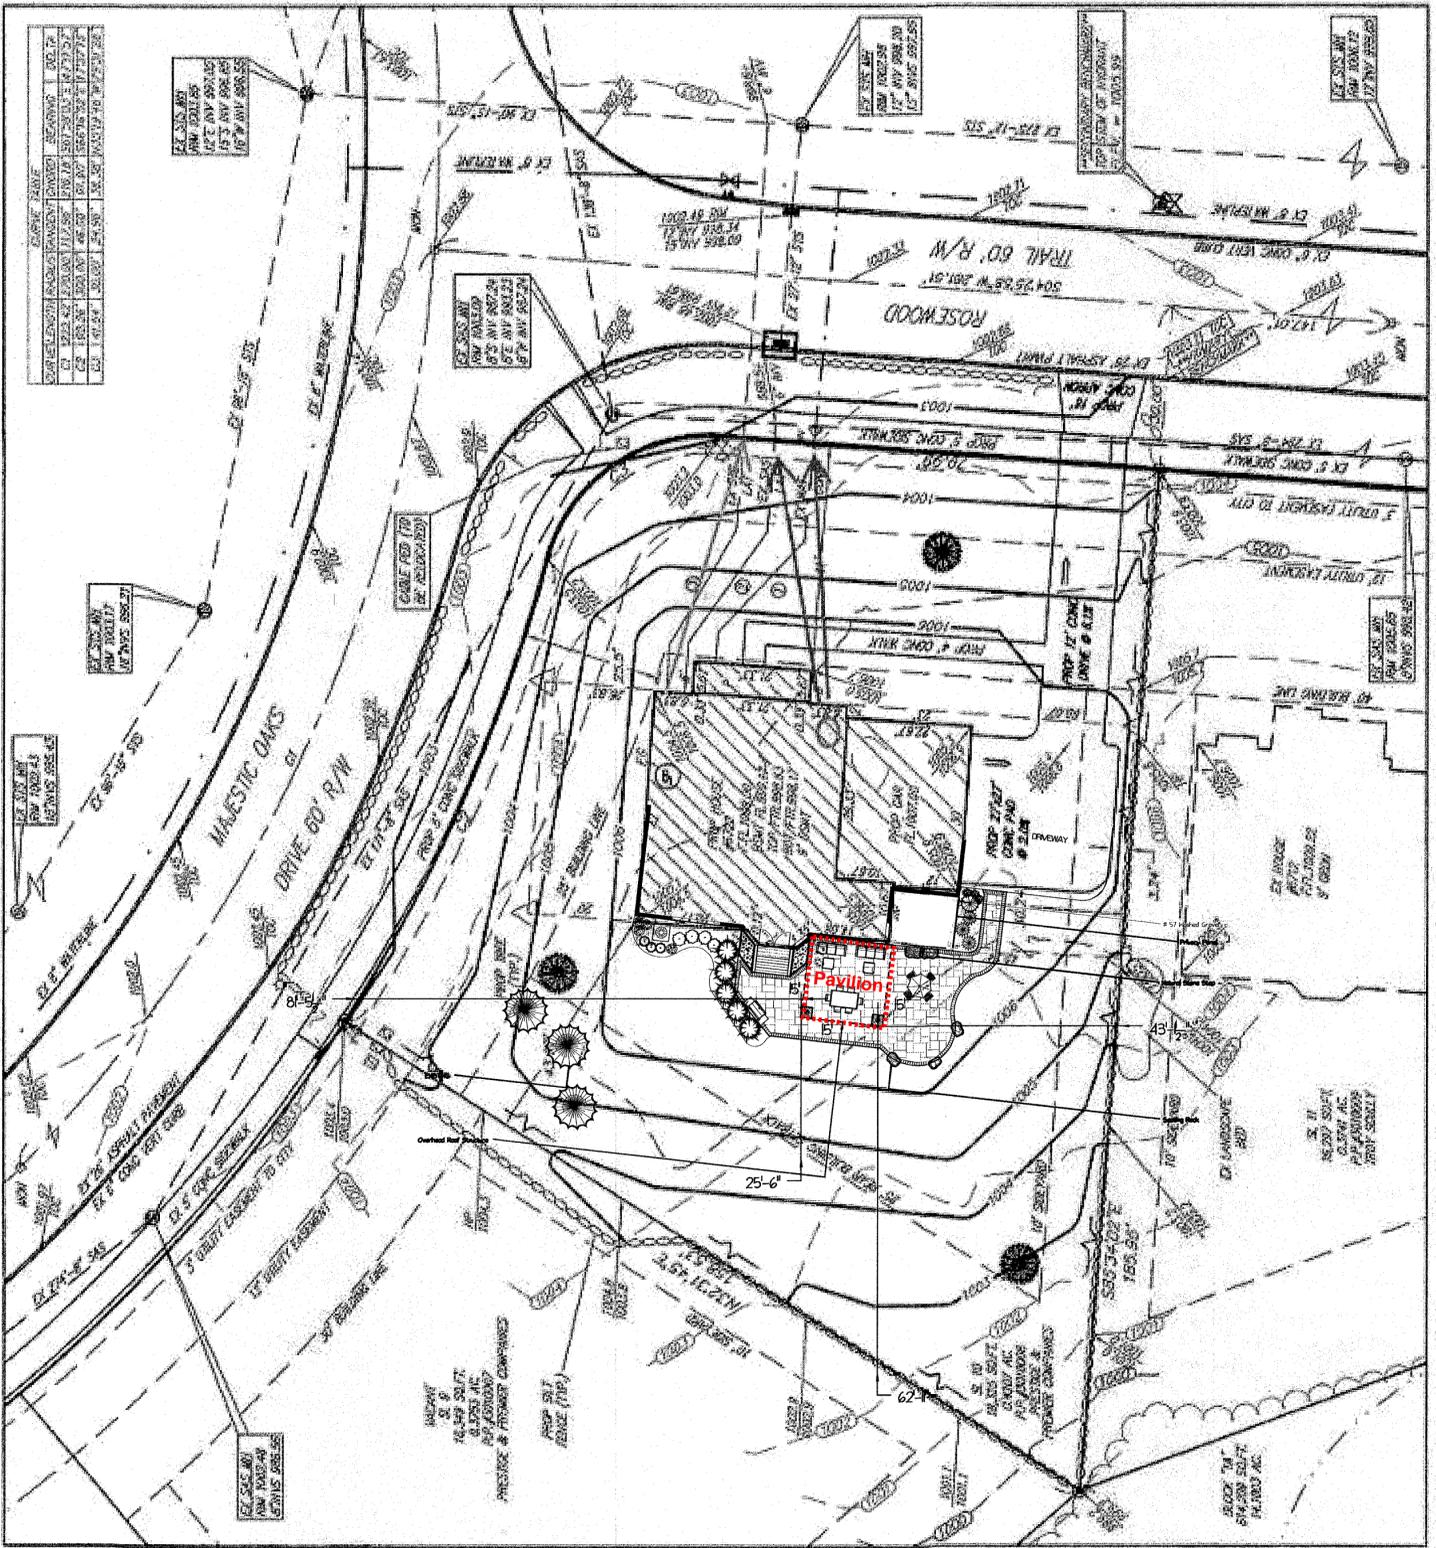

Impervious Surface Coverage = 27%

NOTES

NO.	DATE	DESCRIPTION

H&M LANDSCAPING
 A LANDSCAPE DESIGN / BUILD FIRM

This drawing is property of H & M Landscaping Inc. H & M Landscaping reserves all rights and ideas unless purchased by the client.

Palmer Residence
 Site Plan





Pamer Residence
 6722 Rosewood Trail
 Hudson Ohio 44236

SCALE: 1" = 20'
 DRAWN BY: MB
 CHECKED BY: MB
 DATE: 4/26/19
 DATE OF PRINT: 4/26/19

PROJECT NO.: HA
 SHEET NO.: 1 OF 1

Powered by DynaCAD®

THE PALMER RESIDENCE BACKYARD LANDSCAPE PLAN

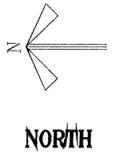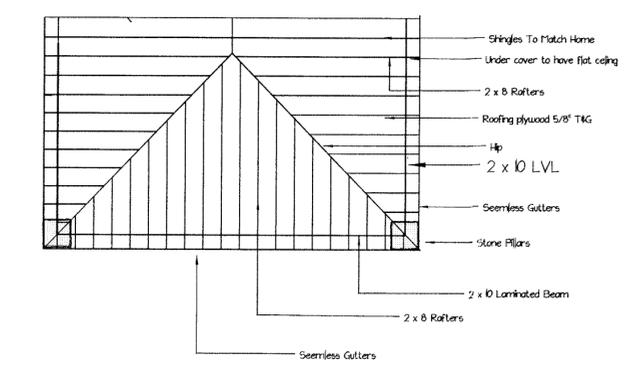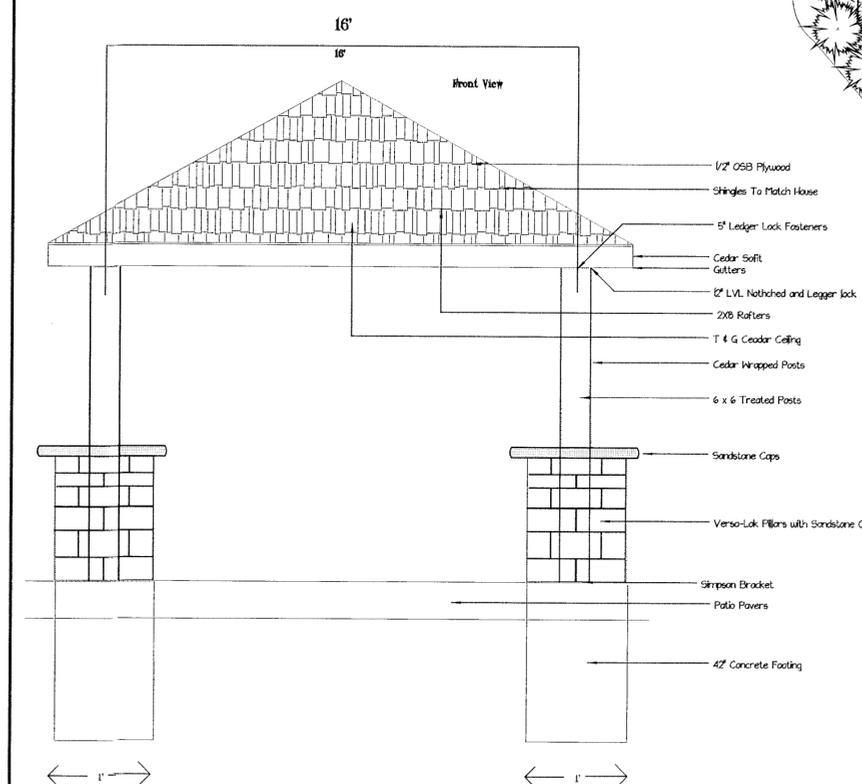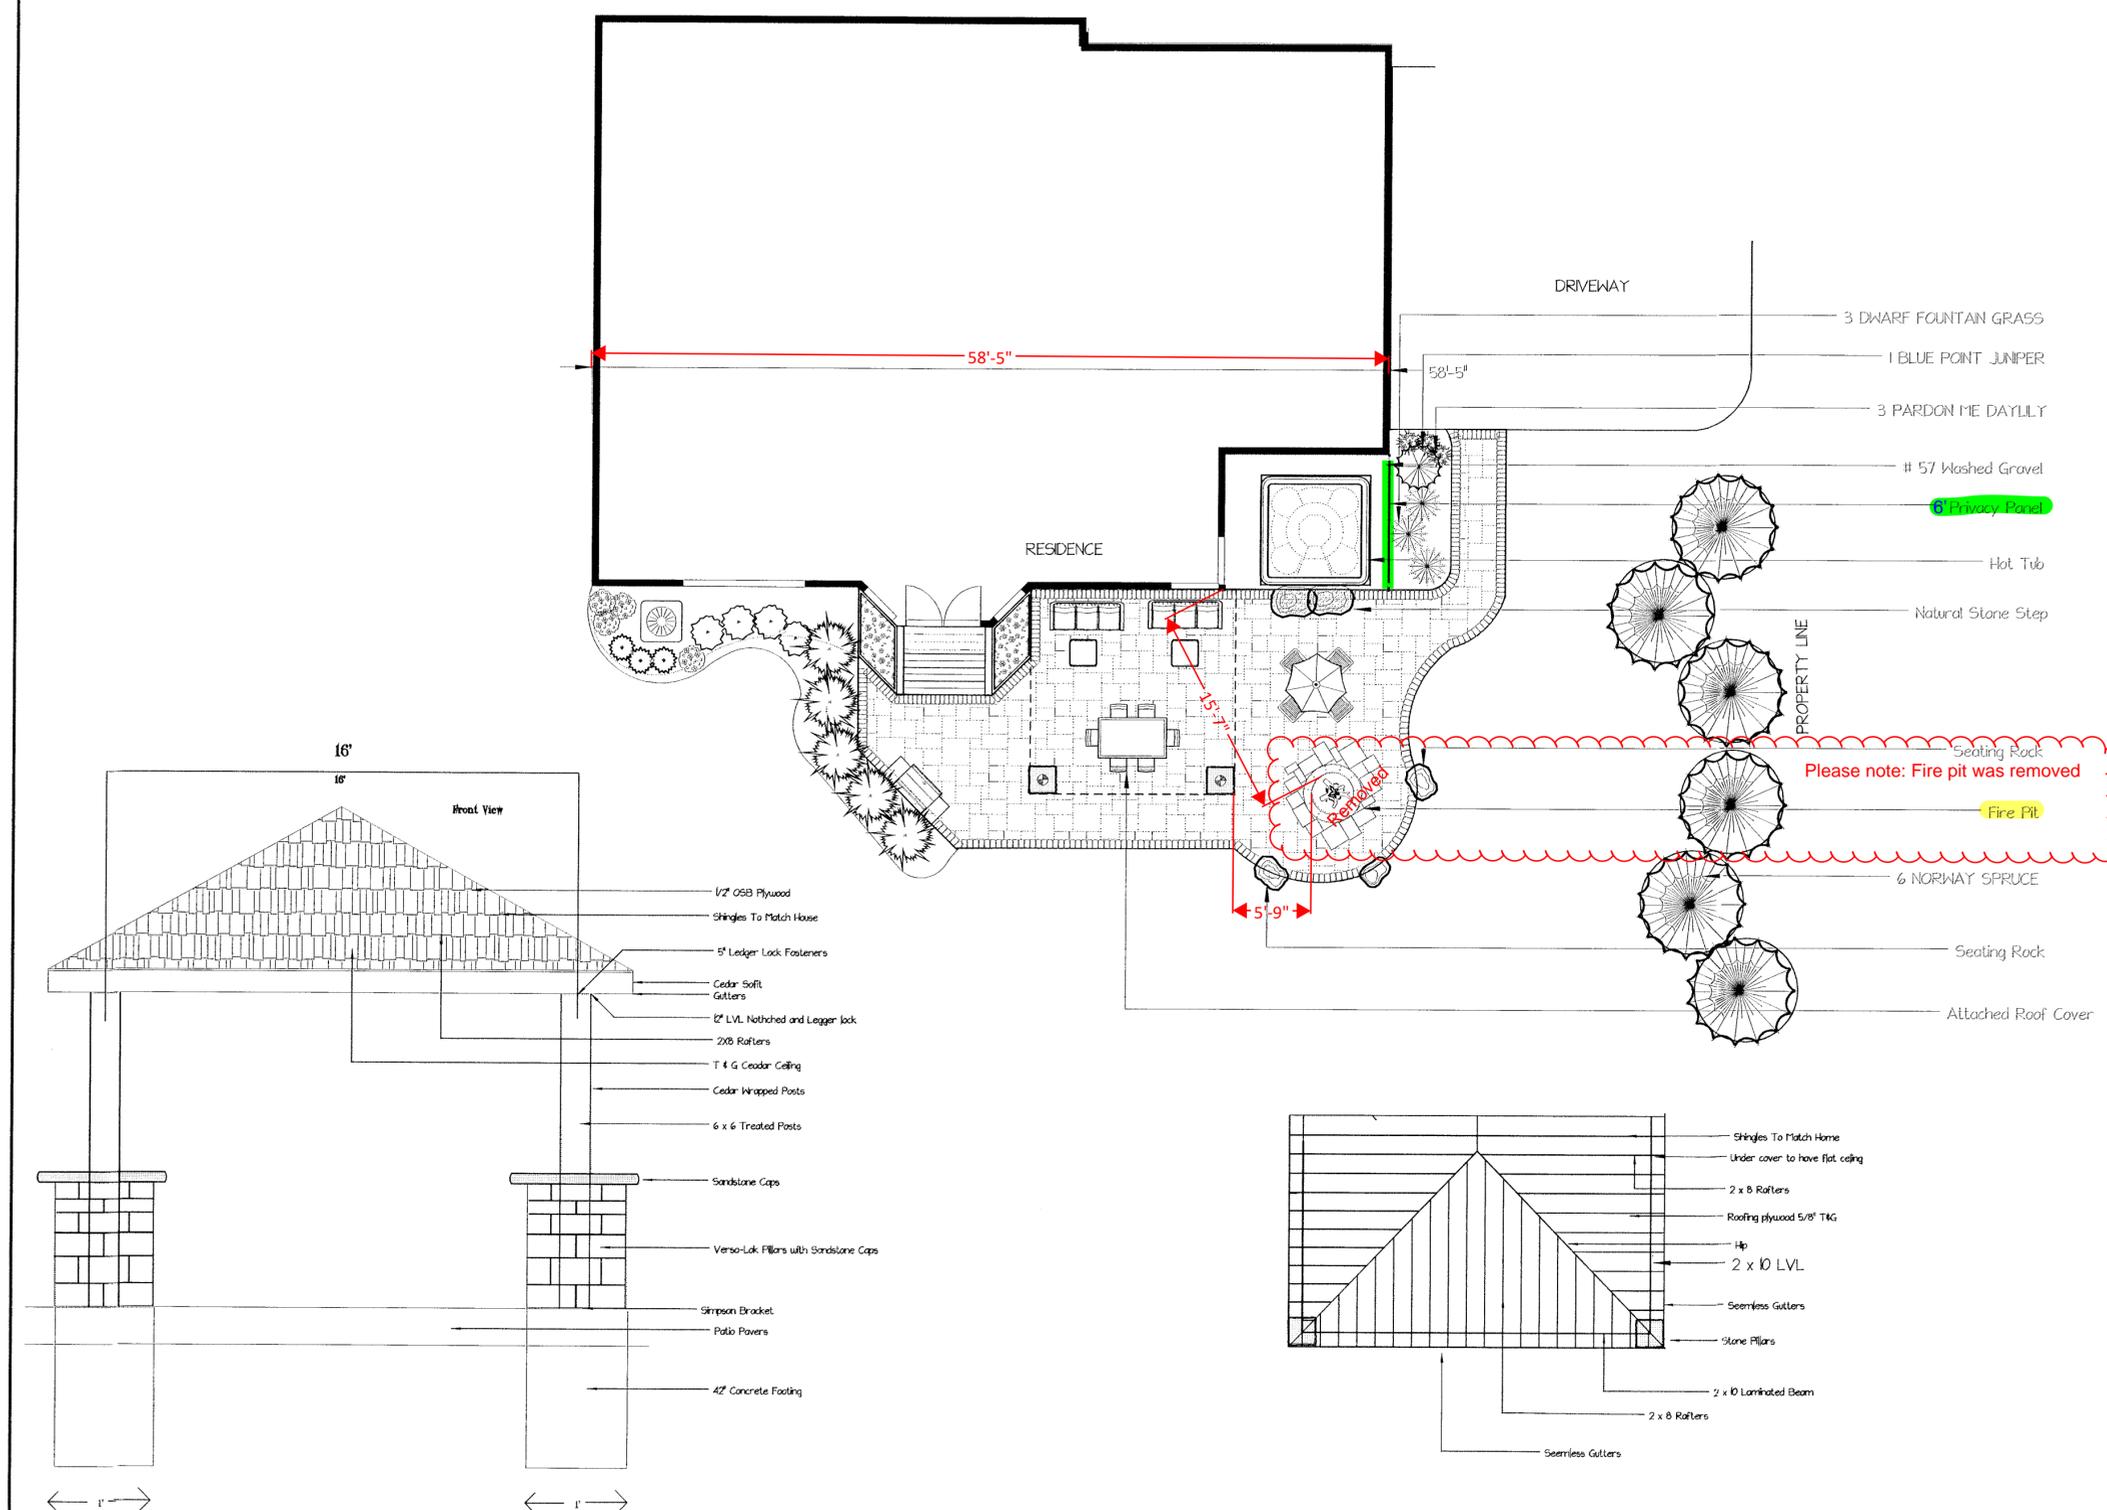


THE PALMER RESIDENCE
6722 ROSEWOOD TRAIL, HUDSON OH

SCALE 1"=8'

DATE 2/26/2019

DRAWING # 2019-6 RI

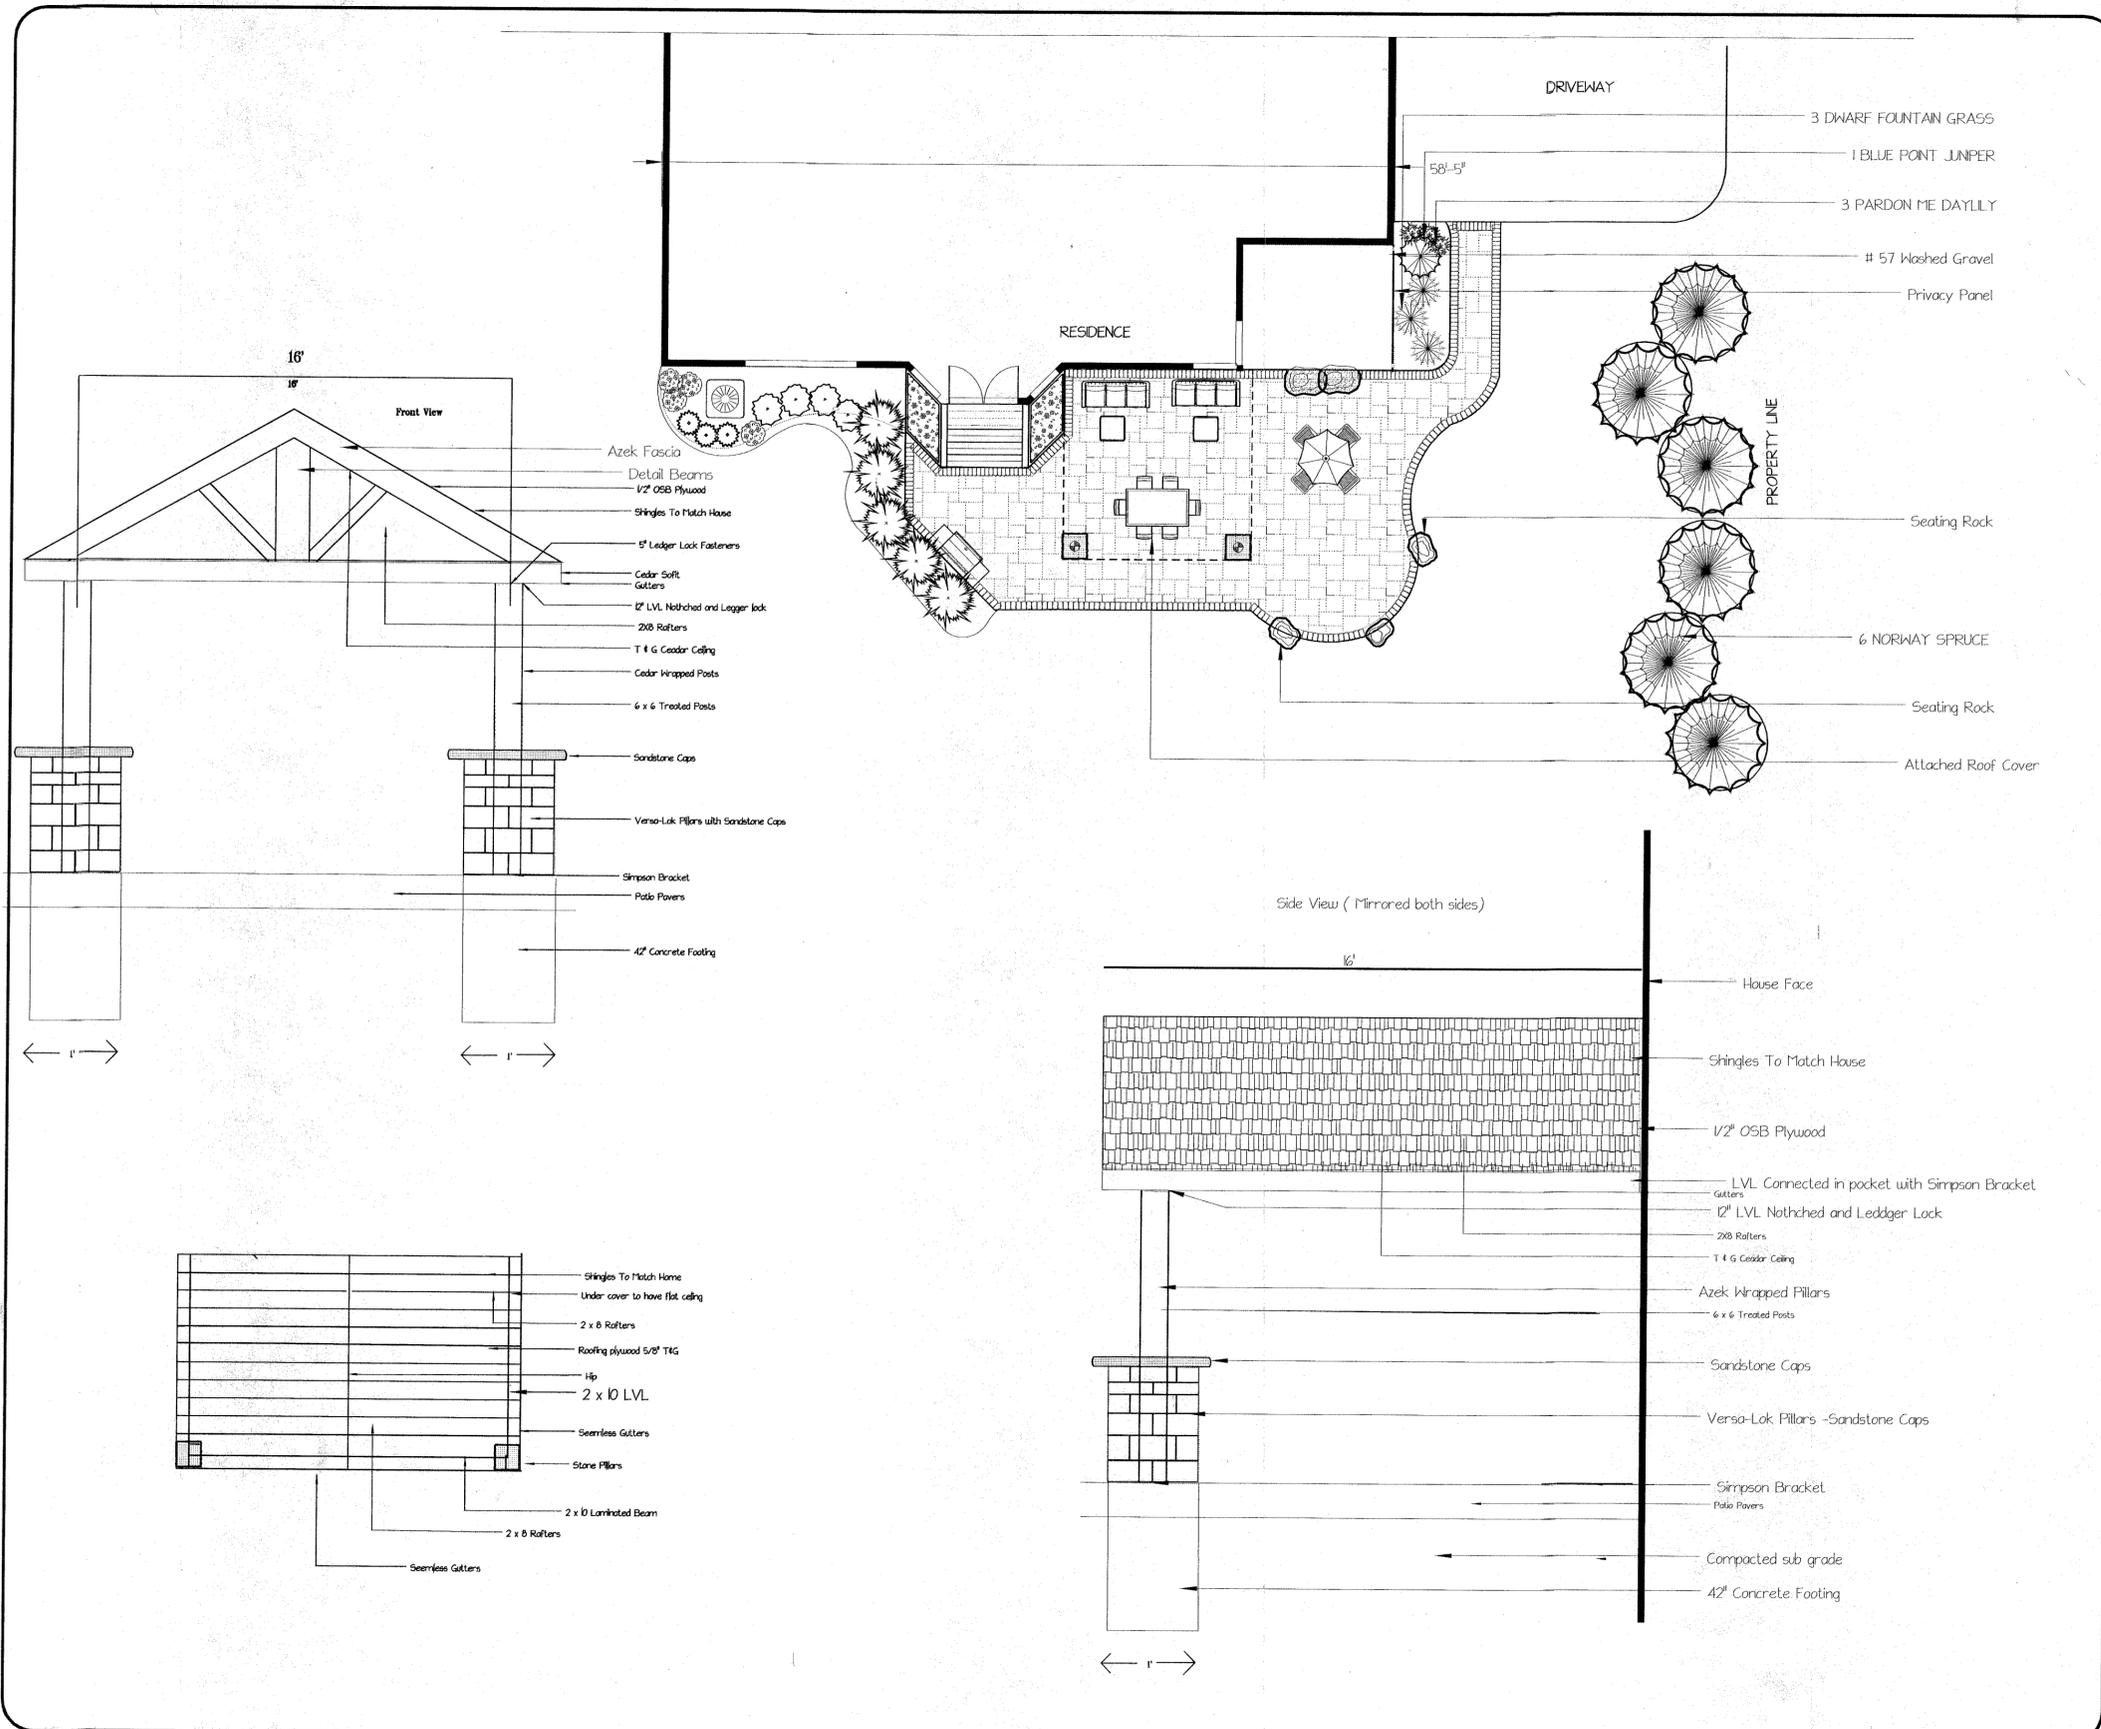

H&M
LANDSCAPING
A LANDSCAPE DESIGN / BUILD FIRM

*This drawing is property of H & M Landscaping, Inc. H & M Landscaping reserves all rights and fees unless purchased by the client.

NORTH

THE PALMER RESIDENCE
6722 ROSEWOOD TRAIL, HUDSON OH

DRAWING # 20P-6 RI
DATE 2/26/20P
SCALE 1"=8'

- DRIVEWAY
- 3 DWARF FOUNTAIN GRASS
- 1 BLUE POINT JUNIPER
- 3 PARDON ME DAYLILY
- # 57 Washed Gravel
- Privacy Panel

- PROPERTY LINE
- Seating Rock
- 6 NORWAY SPRUCE
- Seating Rock
- Attached Roof Cover

- Azek Fascia
- Detail Beams
- 1/2" OSB Plywood
- Shingles To Match House
- 1" Ledger Lock Fasteners
- Cedar Soft Gutters
- 12" LVL Notched and Ledger Lock
- 2x8 Rafters
- T & G Cedar Ceiling
- Cedar Wrapped Posts
- 6 x 6 Treated Posts

- Sandstone Caps
- Versa-Lok Pillars with Sandstone Caps
- Simpson Bracket
- Patio Pavers
- 42" Concrete Footing

Side View (Mirrored both sides)

- House Face
- Shingles To Match House
- 1/2" OSB Plywood
- LVL Connected in pocket with Simpson Bracket
- 12" LVL Notched and Ledger Lock
- 2x8 Rafters
- T & G Cedar Ceiling
- Azek Wrapped Pillars
- 6 x 6 Treated Posts
- Sandstone Caps
- Versa-Lok Pillars - Sandstone Caps
- Simpson Bracket
- Patio Pavers
- Compacted sub grade
- 42" Concrete Footing

- Shingles To Match Home
- Under cover to have flat ceiling
- 2 x 8 Rafters
- Roofing plywood 5/8" T&G
- Hip
- 2 x 10 LVL
- Seamless Gutters
- Stone Pillars
- 2 x 10 Laminated Beam
- 2 x 8 Rafters
- Seamless Gutters

Installation Guide:

Trex® Seclusions®

COMPOSITE FENCING SYSTEM

SRE Fence &
Supply Co.

Trex®
Fence Distribution

Installation Guide:

Trex® Seclusions®

COMPOSITE FENCING SYSTEM

SRE Fence &
Supply Co.


Trex®
Fence Distribution

Installation Guide:

Trex® Seclusions®

COMPOSITE FENCING SYSTEM

Exploded View

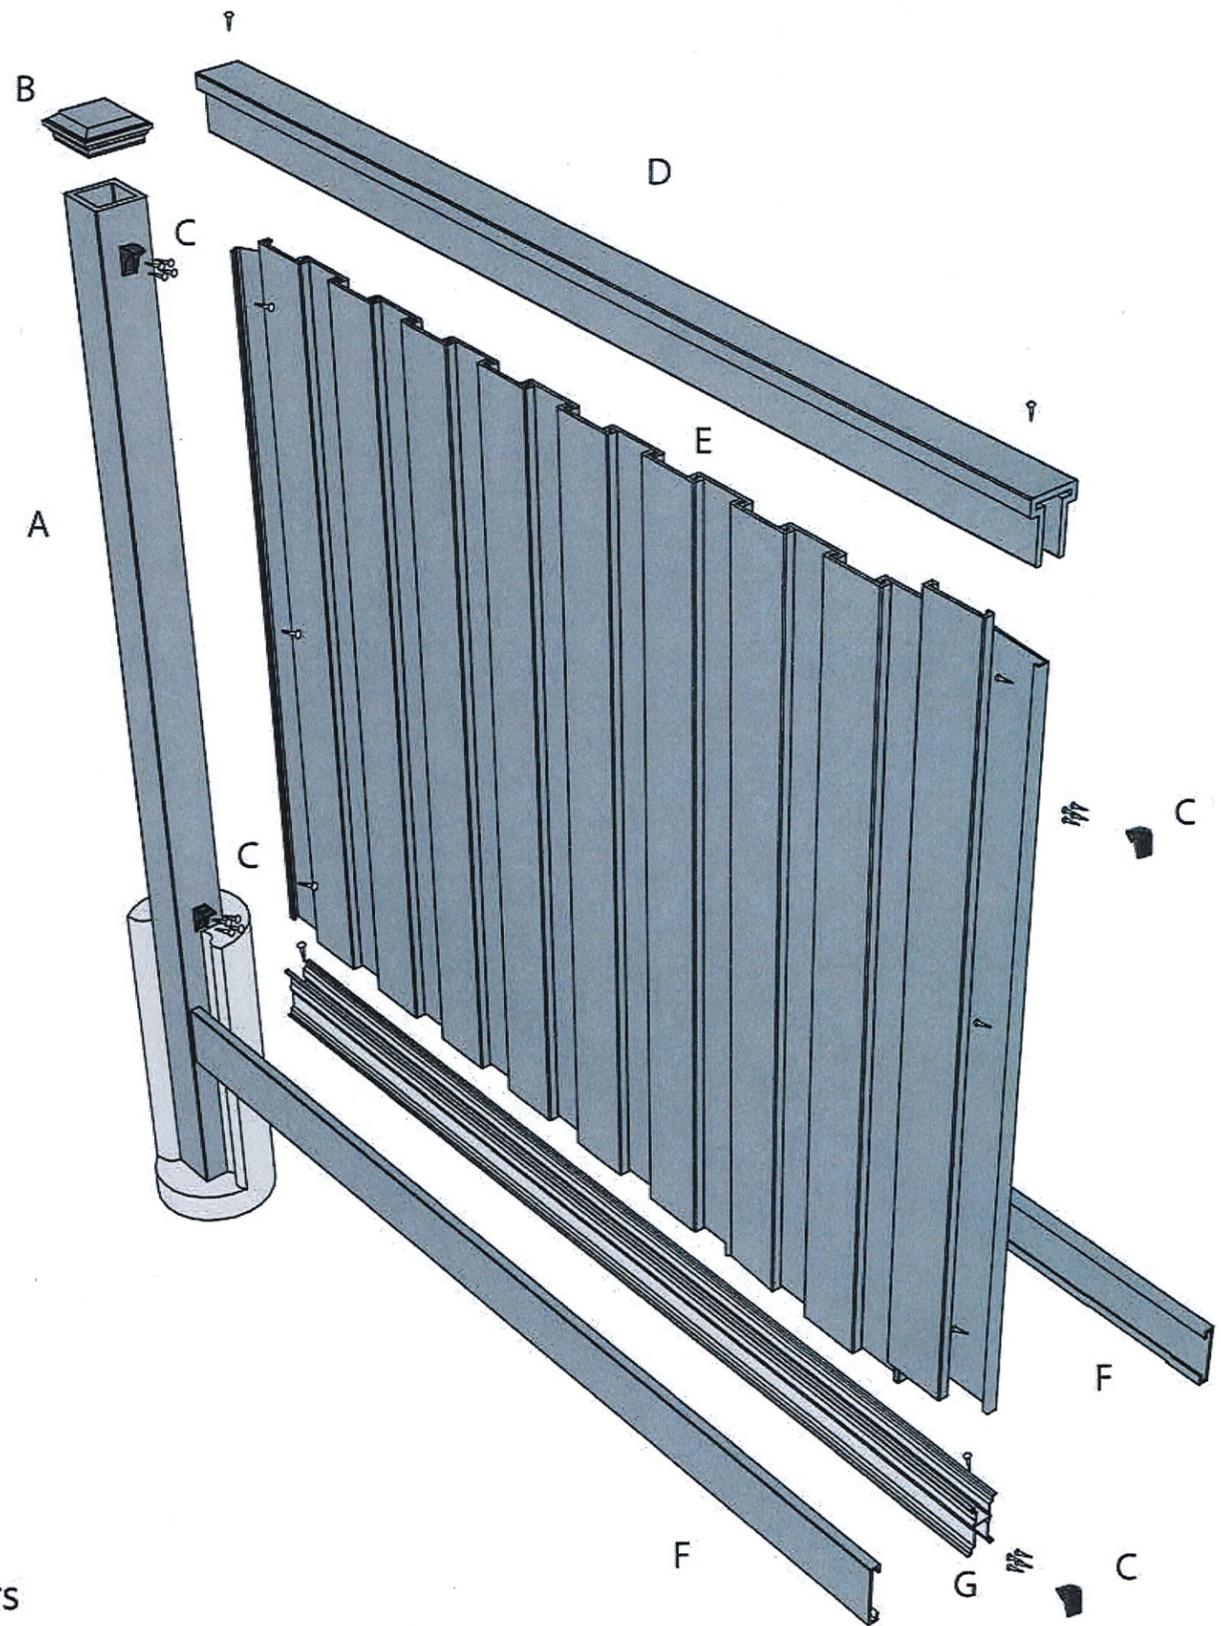


- A. 1 Post
- B. 1 Post Cap
- C. 4 Fence Brackets
- D. 1 Top Rail
- E. 19 Pickets
- F. 2 Bottom Rail Covers
- G. 1 Aluminum Bottom Rail

Installation Guide:

Trex® Seclusions®

COMPOSITE FENCING SYSTEM

Trex Seclusions (all heights)

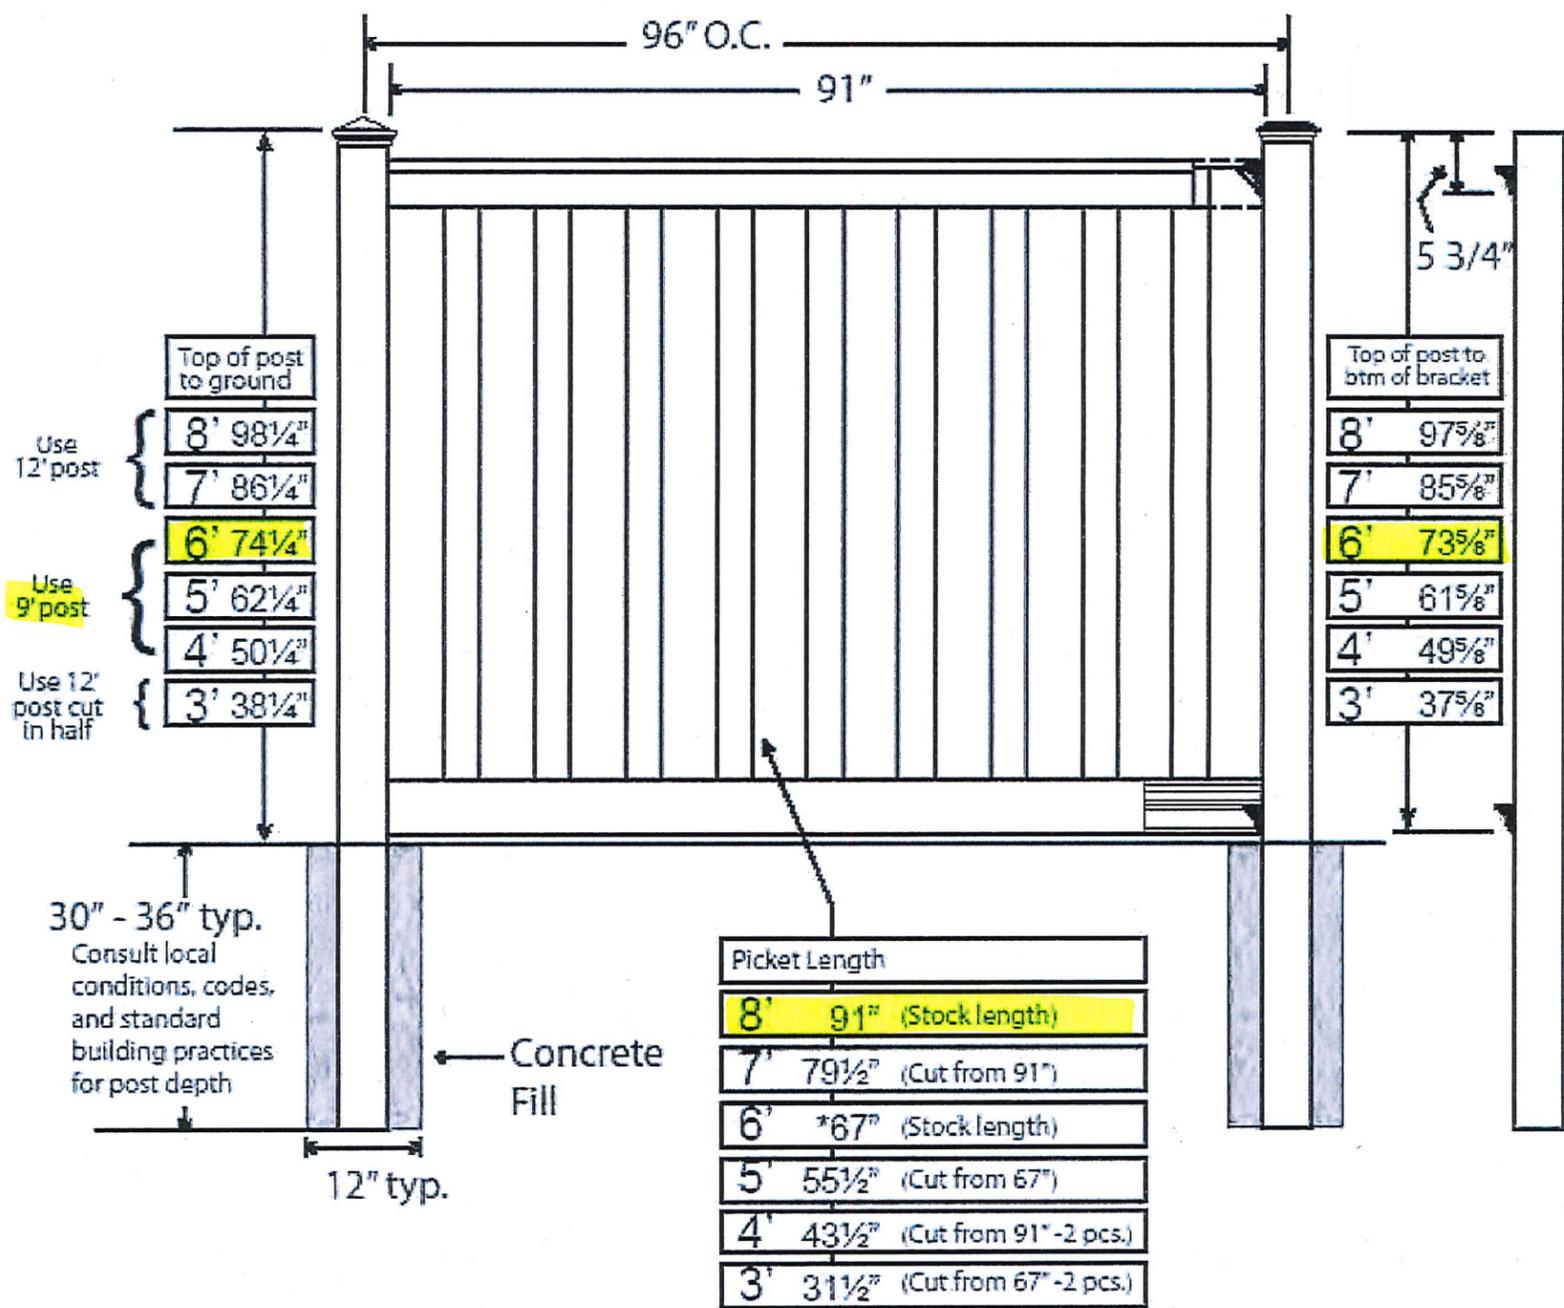


Installation Guide:

Trex® Seclusions®

COMPOSITE FENCING SYSTEM

Exploded View

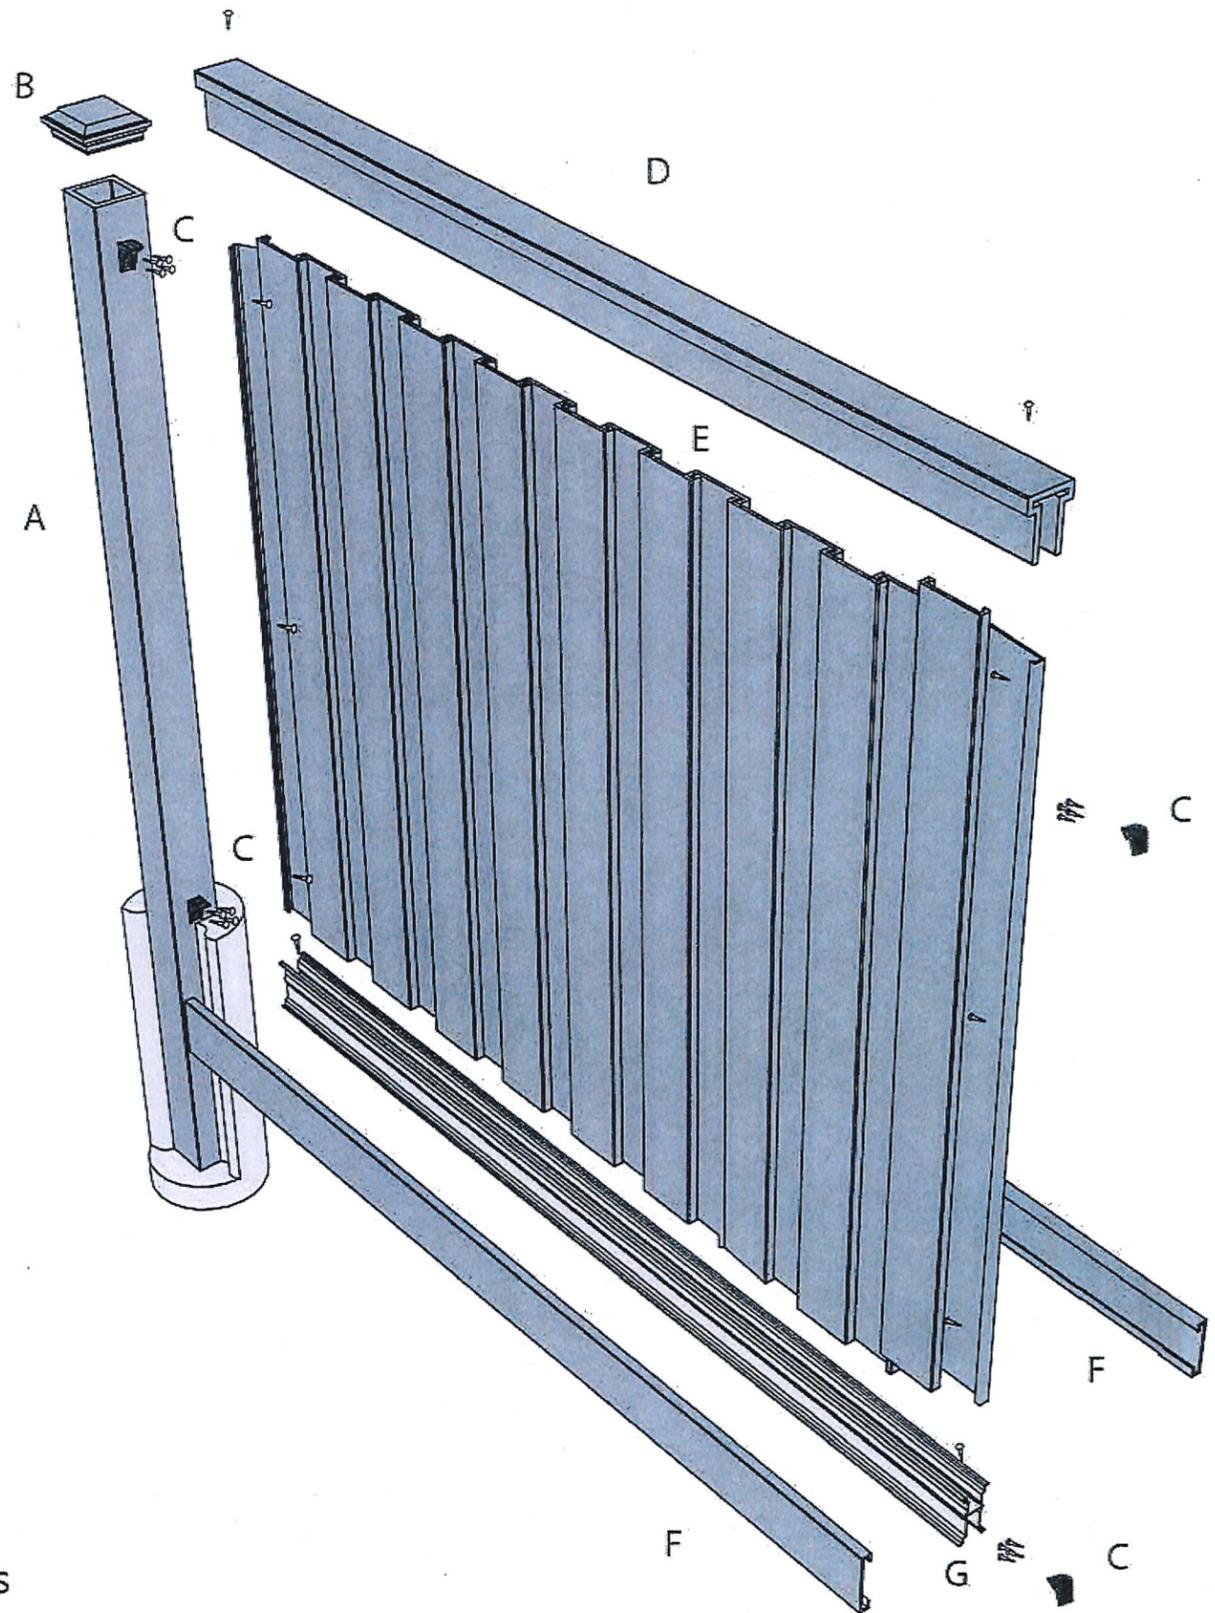


- A. 1 Post
- B. 1 Post Cap
- C. 4 Fence Brackets
- D. 1 Top Rail
- E. 19 Pickets
- F. 2 Bottom Rail Covers
- G. 1 Aluminum Bottom Rail

Installation Guide:

Trex® Seclusions®

COMPOSITE FENCING SYSTEM

Trex Seclusions (all heights)

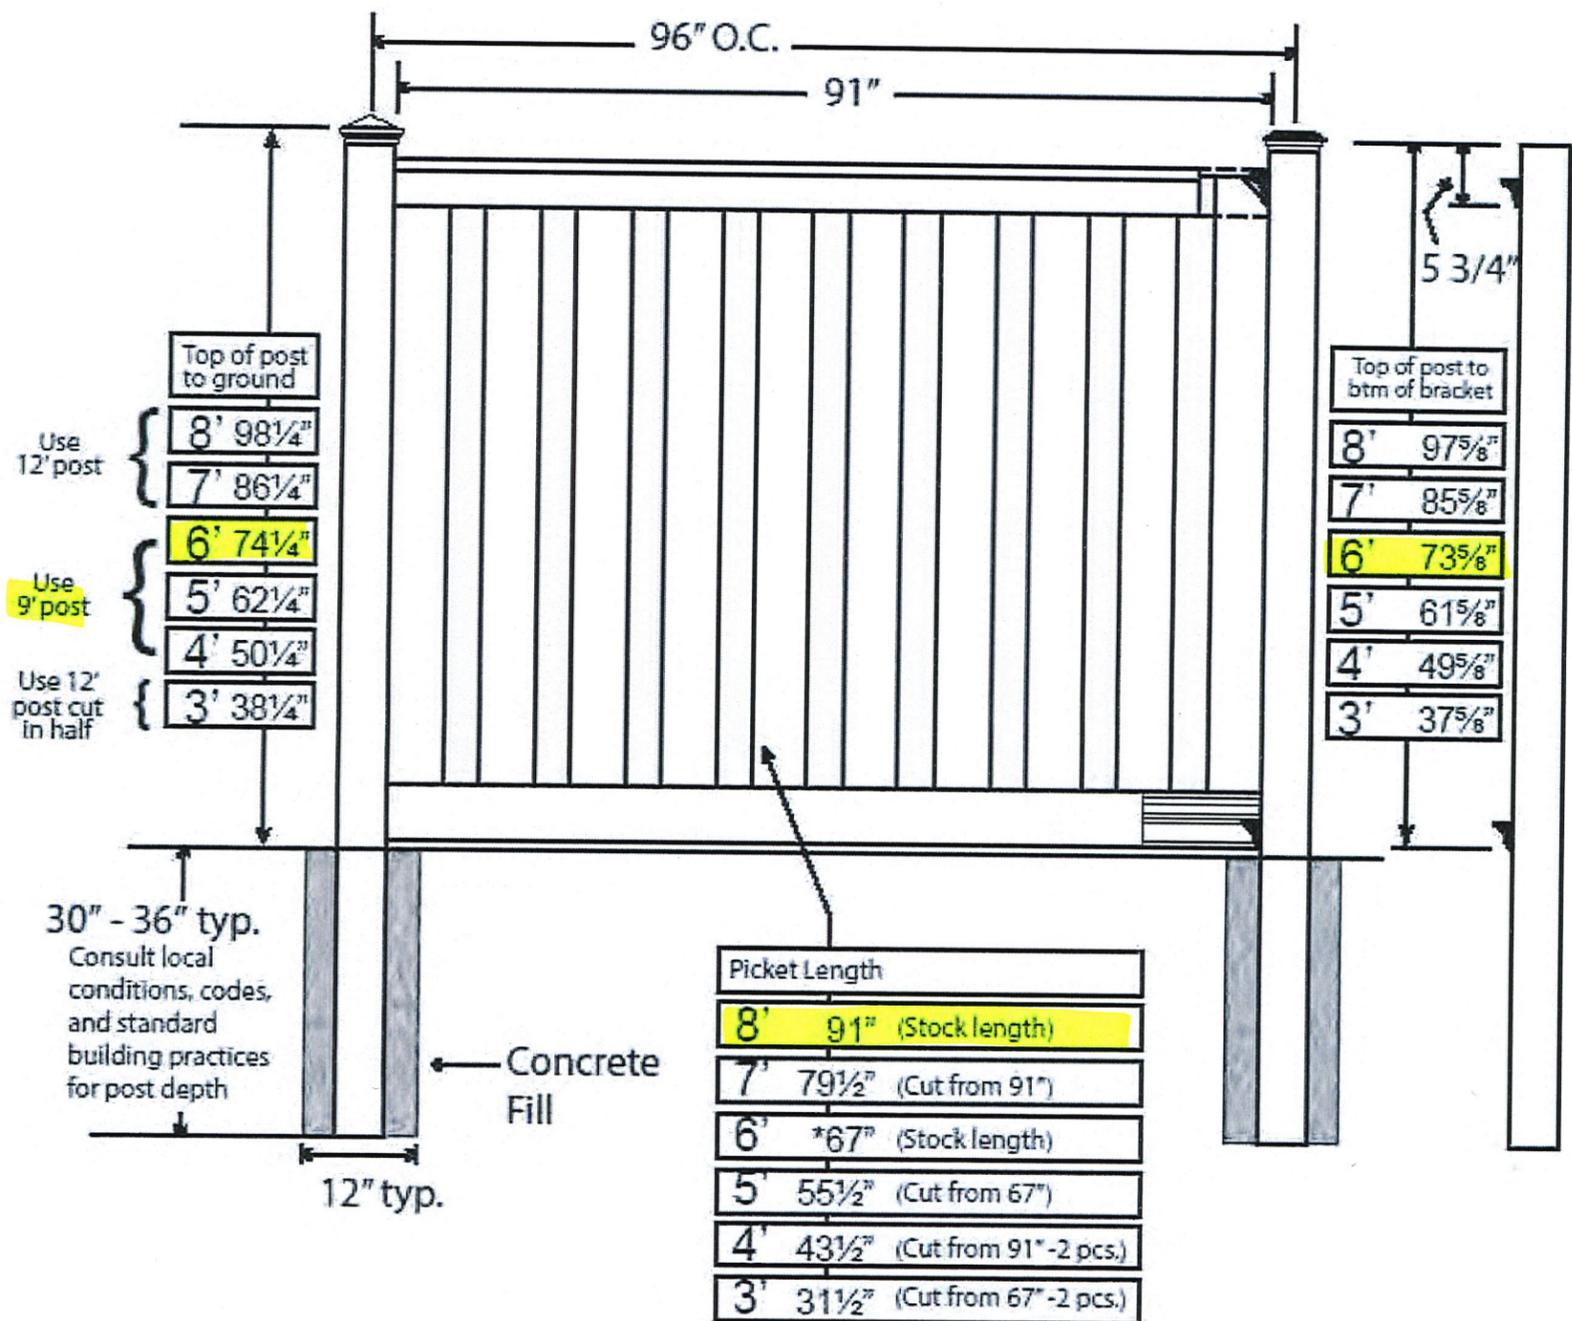



6722



To be removed



To be removed



To be Removed







531



H&M
LANDSCAPING
855-GREEN-06

COLORADO

www.hmlandscaping.com

STOP



To be removed