


Site Plan: 41 Morning Song Ln

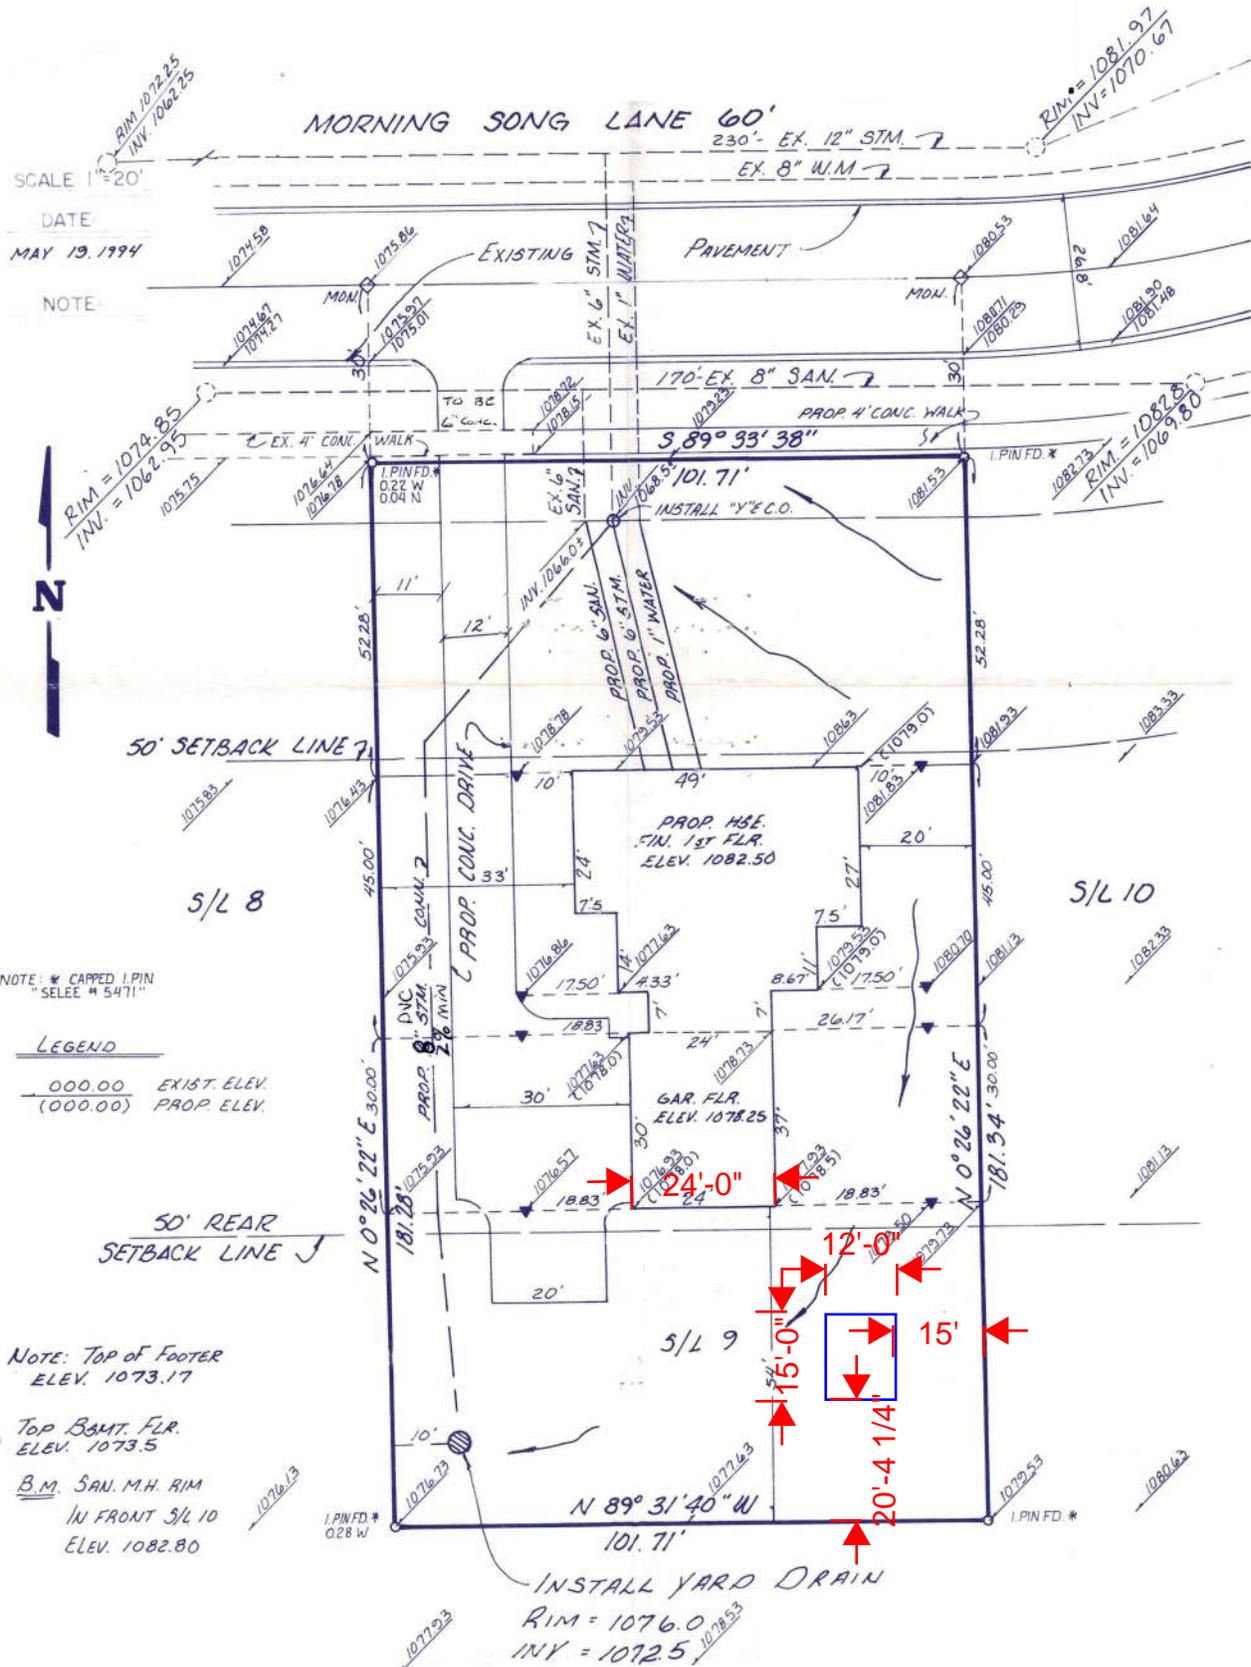




PROJECT NAME
**RIDE THE RAINBOW
SHED AUCTION**


DRAWING DESCRIPTION
SHED ELEVATIONS

DATE	DISTRIBUTION
8/5/22	PERMIT

SHEET NUMBER

1

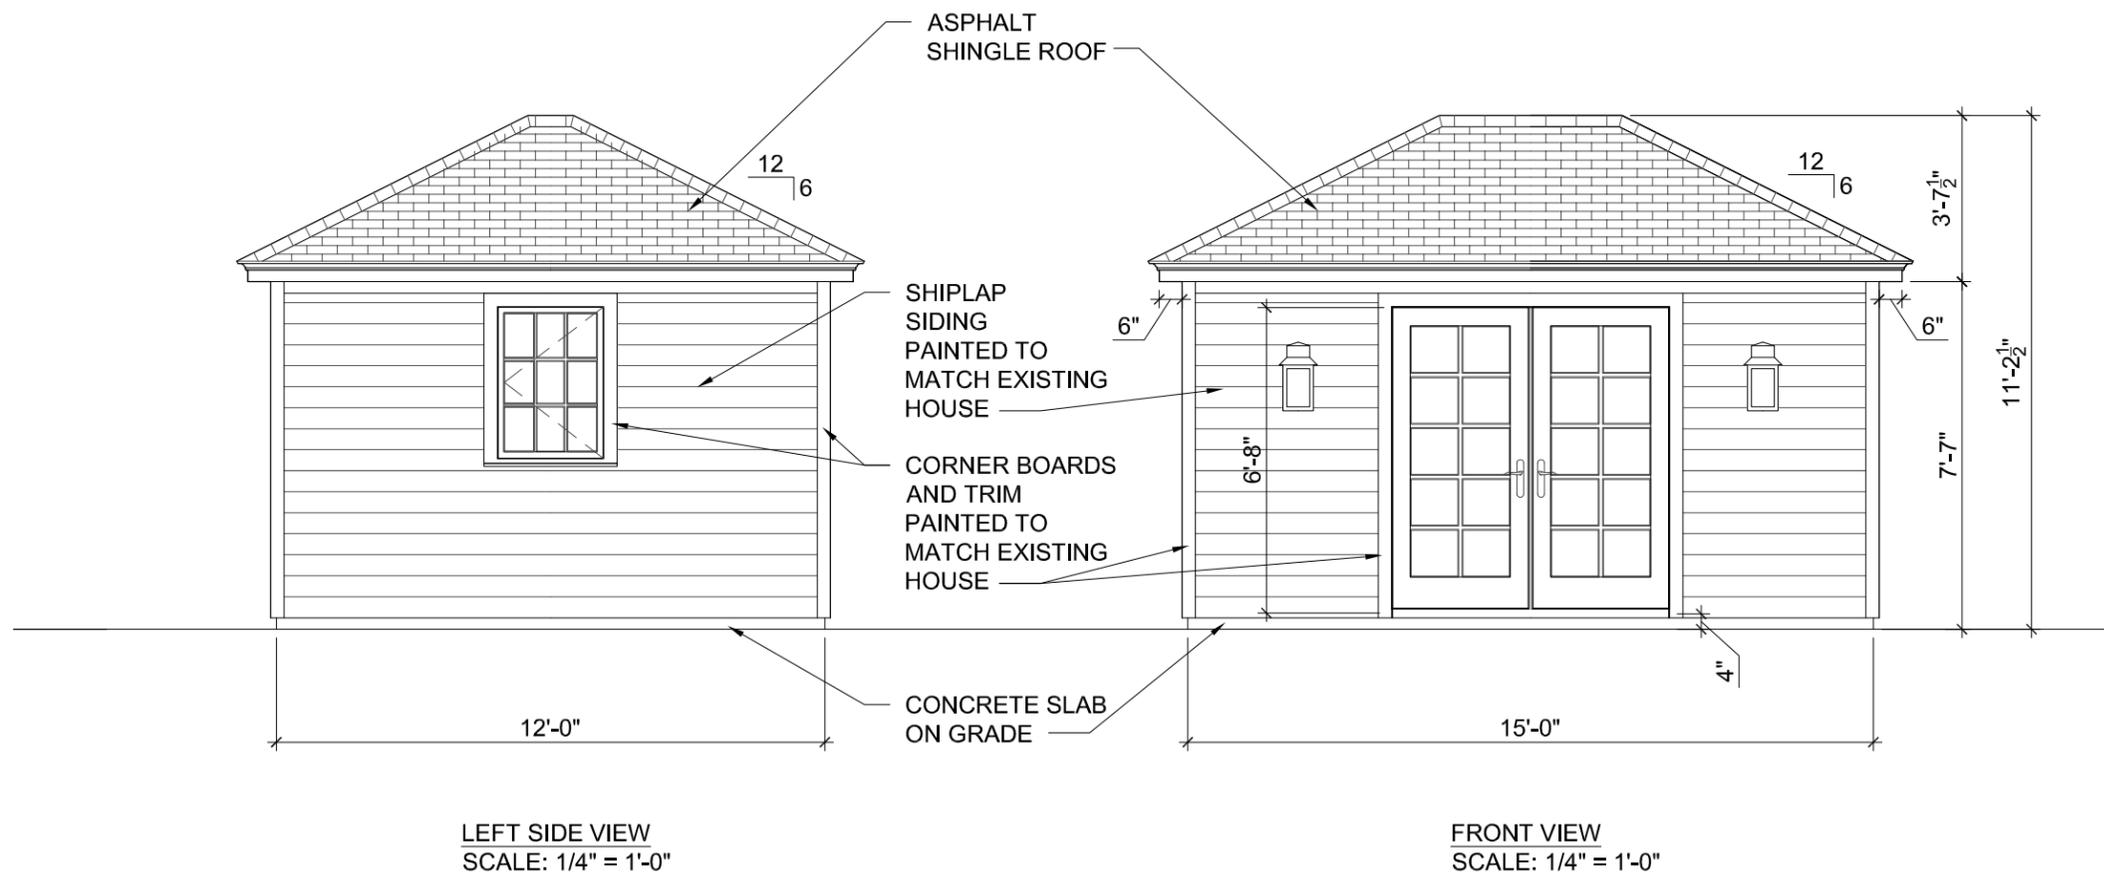


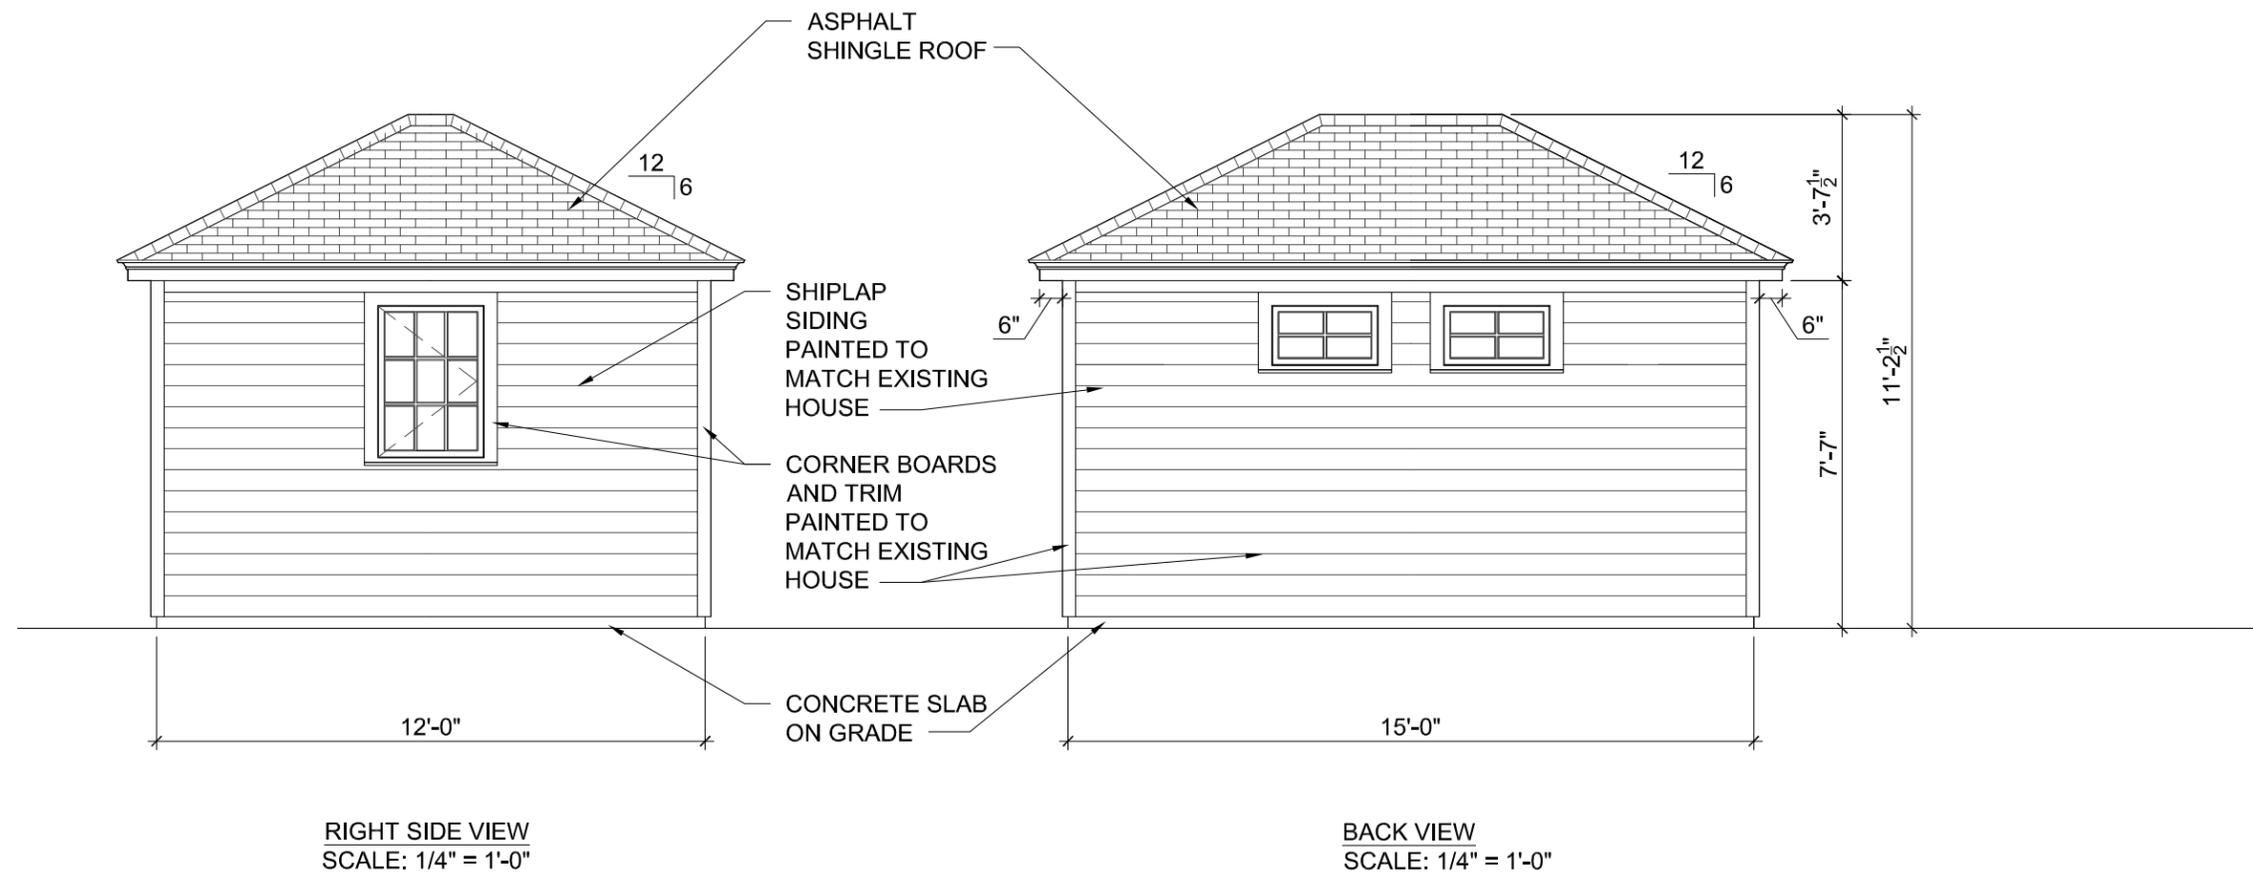

PROJECT NAME
**RIDE THE RAINBOW
SHED AUCTION**

DRAWING DESCRIPTION
SHED ELEVATIONS

DATE	DISTRIBUTION
8/5/22	PERMIT

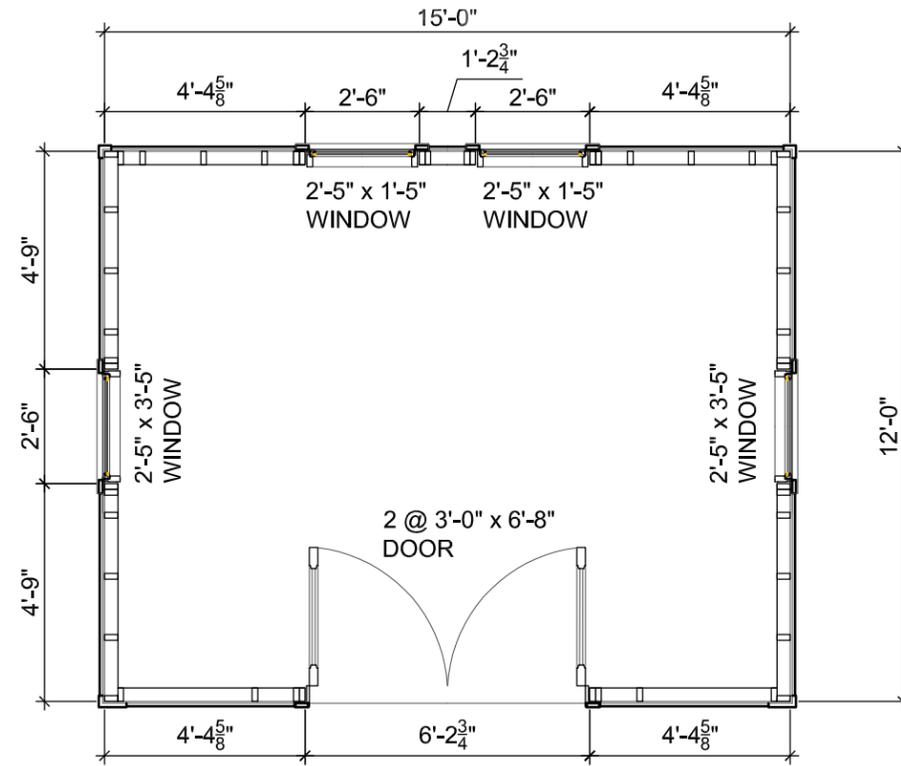

FLOOR PLAN
SCALE: 1/4" = 1'-0"



PROJECT NAME
**RIDE THE RAINBOW
SHED AUCTION**

DRAWING DESCRIPTION
SHED FLOOR PLAN

DATE	DISTRIBUTION
8/5/22	PERMIT

SHEET NUMBER
3











