

MASTER POOLS BY  
**high-tech pools inc.**  
 (440) 979-5070  
 (440) 979-5076-fax  
 31330 Industrial Parkway  
 Cleveland, Ohio 44070  
 www.hightechpools.com

This document and the ideas, renderings and contents contained herein are the sole property of High-Tech Pools, Inc. This document may not be disseminated, copied, distributed, reproduced or otherwise used without prior written consent. 2020 © All rights reserved. High-Tech Pools, Inc. is an Equal Opportunity Employer.

**PERMIT SET**

*Pendergrass Residence*  
 6998 SAINT IVES BLVD.  
 HUDSON, OHIO 44236

POOL:	120 - 2058 - 800 - 32,912 - 1,460
SPA:	
OTHER:	
DATE:	PRINTED: 10/19/2020 1:32 PM DML
REV #1:	
REV #2:	
REV #3:	
REV #4:	
REV #5:	
REV #6:	
SALES:	
DESIGN:	
CONST:	
DRAWN BY:	DML 09.16.2020

**SITE LOCATION & DIMENSIONING**













REVISIONS	
DATE:	


DRAWN BY: VD  
SCALE: AS SHOWN  
DATE: Tuesday, February 16, 2021

Drawn/Designer assumes no liability and is not responsible for design, construction specifications and details. The user of these plans is responsible for obtaining all necessary permits, licenses, and approvals from the appropriate authorities. These plans have been prepared for the use of the contractor and are not to be used for any other purpose. The contractor shall be responsible for obtaining all necessary permits, licenses, and approvals from the appropriate authorities. Unpublished use or copying of these plans, or the design thereof, without the written consent of Vesta Design, LLC, which retains copyright to it, is prohibited. For copyright infringement, the contractor may be required to pay statutory damages up to \$150,000.00. Actual damages, profits, costs, and the designer's reasonable attorney fees.

12388 San Marino Ave. NW  
Uniontown, Ohio 44685  
330.446.0497



DD Pendergrass  
PHONE:  
FAX:  
MOBILE:

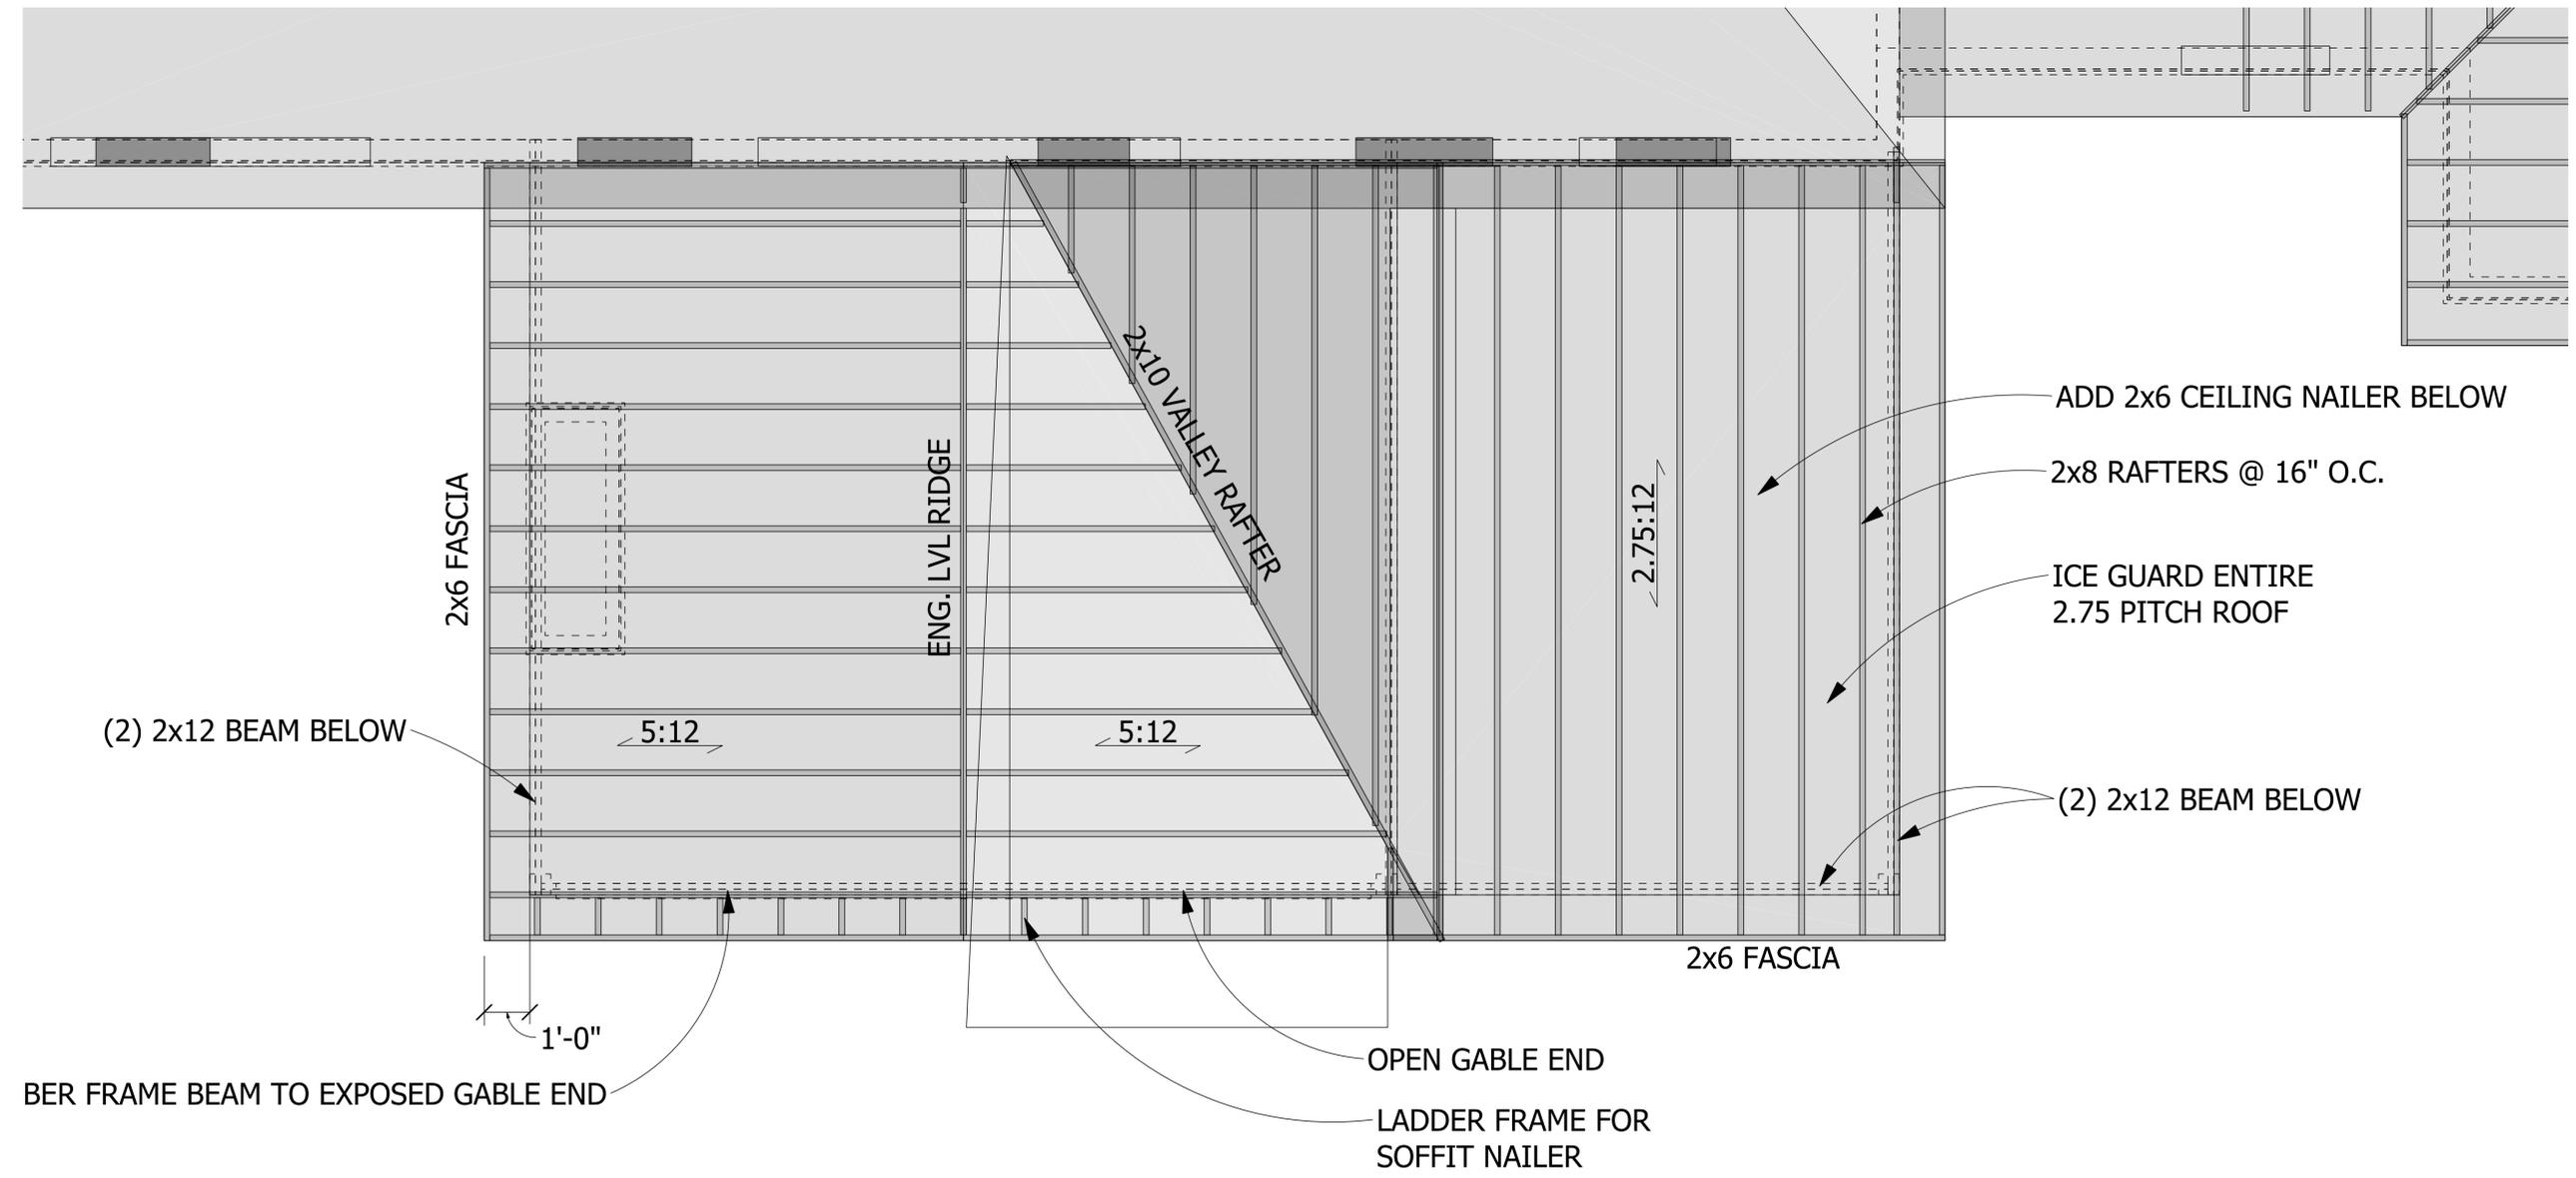

SECOND FLOOR - ROOF  
SCALE: 1/2" = 1'-0"

PLANS TO COMPLY WITH RCO SECTION 1105:  
THE OHIO HOME BUILDERS ASSOCIATION (OHBA)  
ALTERNATIVE ENERGY CODE OPTION

TABLE 105.2.1	PENESTRATION U-FACTOR	SKYLIGHT U-FACTOR	GLAZED PENESTRATION SHGC	WOOD FRAME WALL R-VALUE	WOOD FRAME WALL R-VALUE	MASS WALL R-VALUE	FLOOR R-VALUE	BASEMENT WALL R-VALUE	SLAB R-VALUE AND DEPTH	CRAWL SPACE WALL R-VALUE
COMPLIANCE PATH #2	0.32	0.60	N/R	38	15	20	30	10 (MIN FT)	10.2 FT	10

THE CONTRACTOR ASSUMES FULL RESPONSIBILITY FOR THE CORRECT INSTALLATION OF ALL EXTERIOR AND INTERIOR FINISHES AND WATERPROOFING









CULTURED STONE



THE NAME THAT BUILT AN INDUSTRY™

### Sculpted Ashlar

Sculpted Ashlar from Cultured Stone® is a thoughtful selection of sizes and colors created with both contemporary and traditional applications in mind. With clean lines and a tumbled finish, Sculpted Ashlar is the perfect intersection between nature and precision.

- Stone Sizes:
- Length: 5½" - 20½"
  - Height: 2¼" - 7¾"
  - Thickness: 1" - 2"
- Corners: 4", 7", 10"  
Available Colors: 3



Silver Shore



Grouse



Ferrous