




Left Elevation

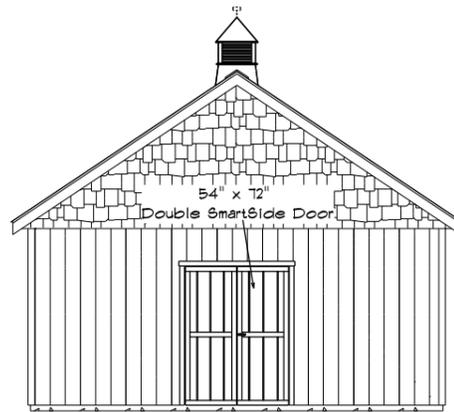

Rear Elevation

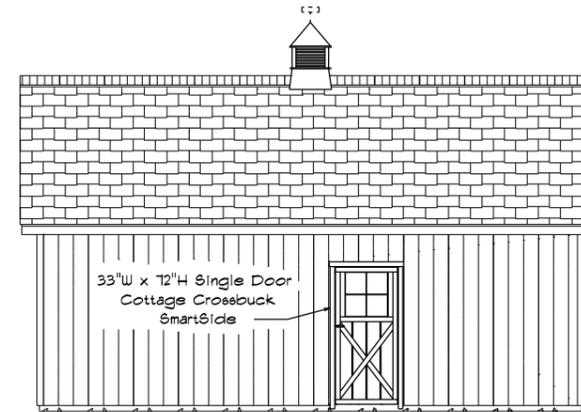

Right Elevation

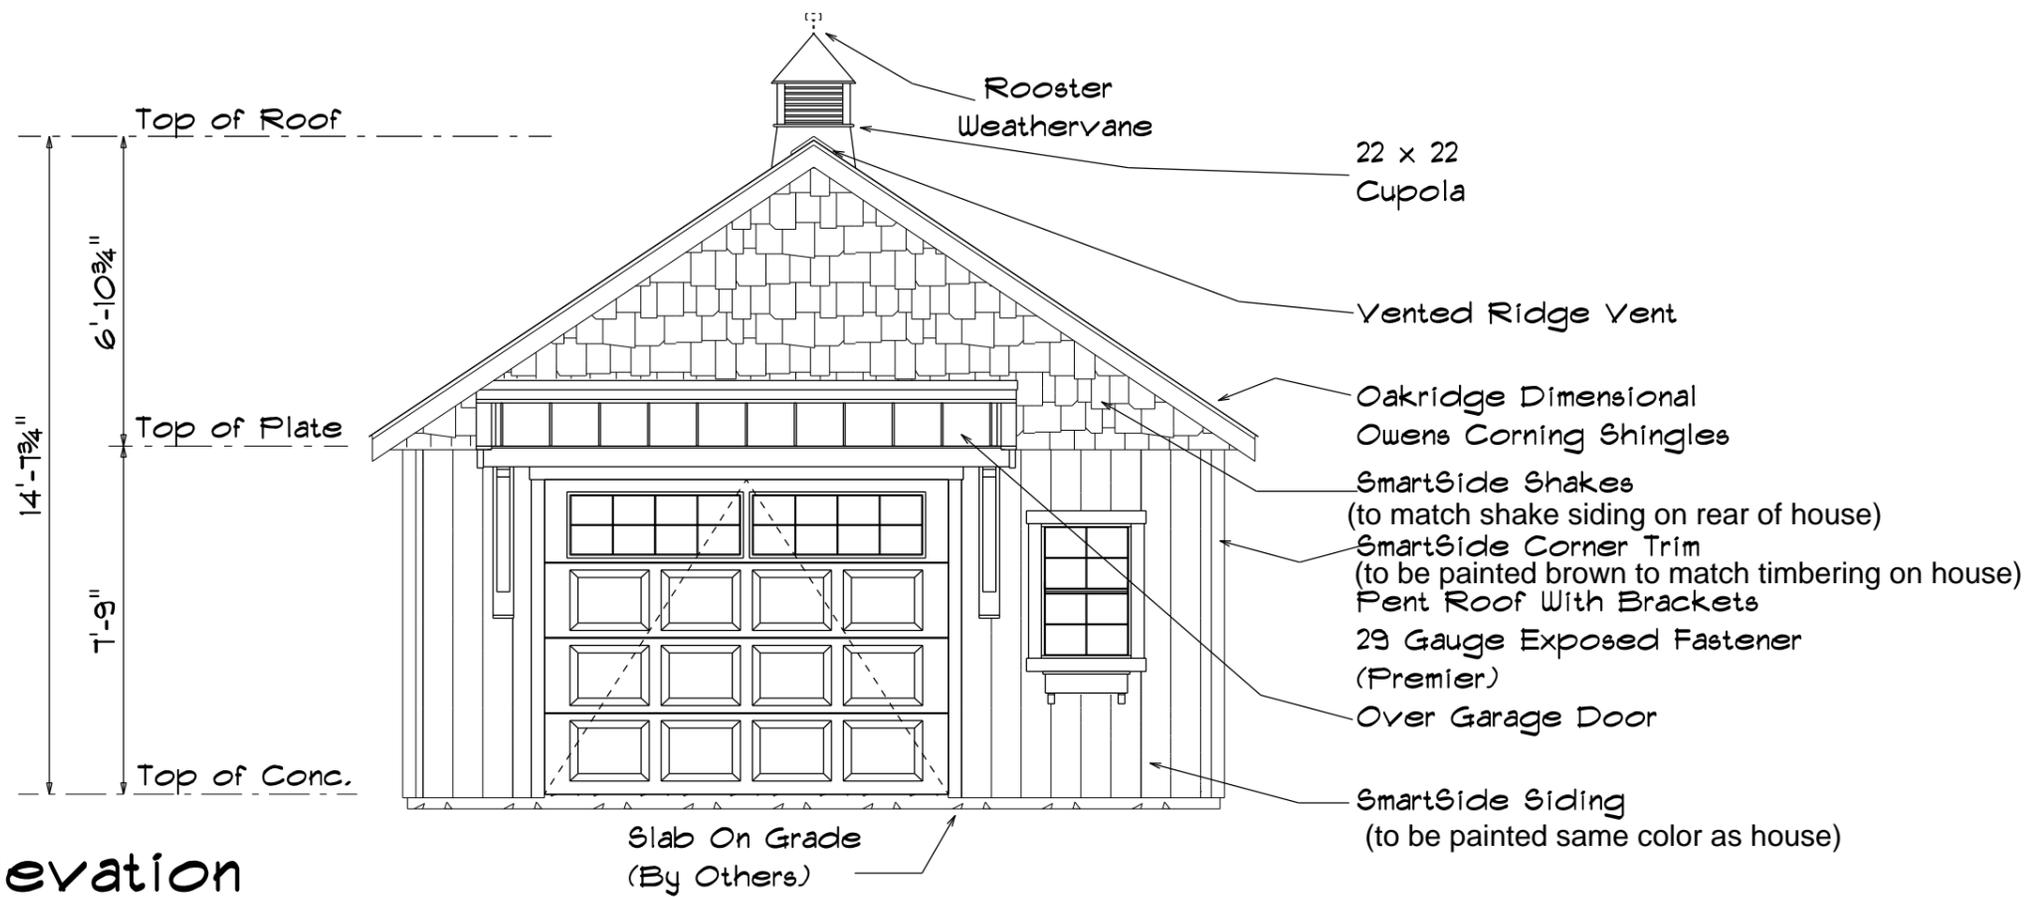

Front Elevation

SCALE: 1/4" = 1'-0"

Cindy Petrik

PHONE:

FAX:

DRAWN BY: ARS


SCALE: As Noted

DATE: Friday, March 27, 2020



COPYRIGHT  
JDM STRUCTURES 2020  
This drawing is the exclusive property  
of JDM STRUCTURES and may not be  
copied, reproduced or used in any  
way without the written permission  
of JDM STRUCTURES.



5840 County Road 201  
Millersburg  
OHIO 44654  
1-877-536-2276  
FAX: 1-330-893-2814  
jdmcustombuilders.com

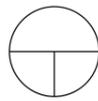

# Cross Sections

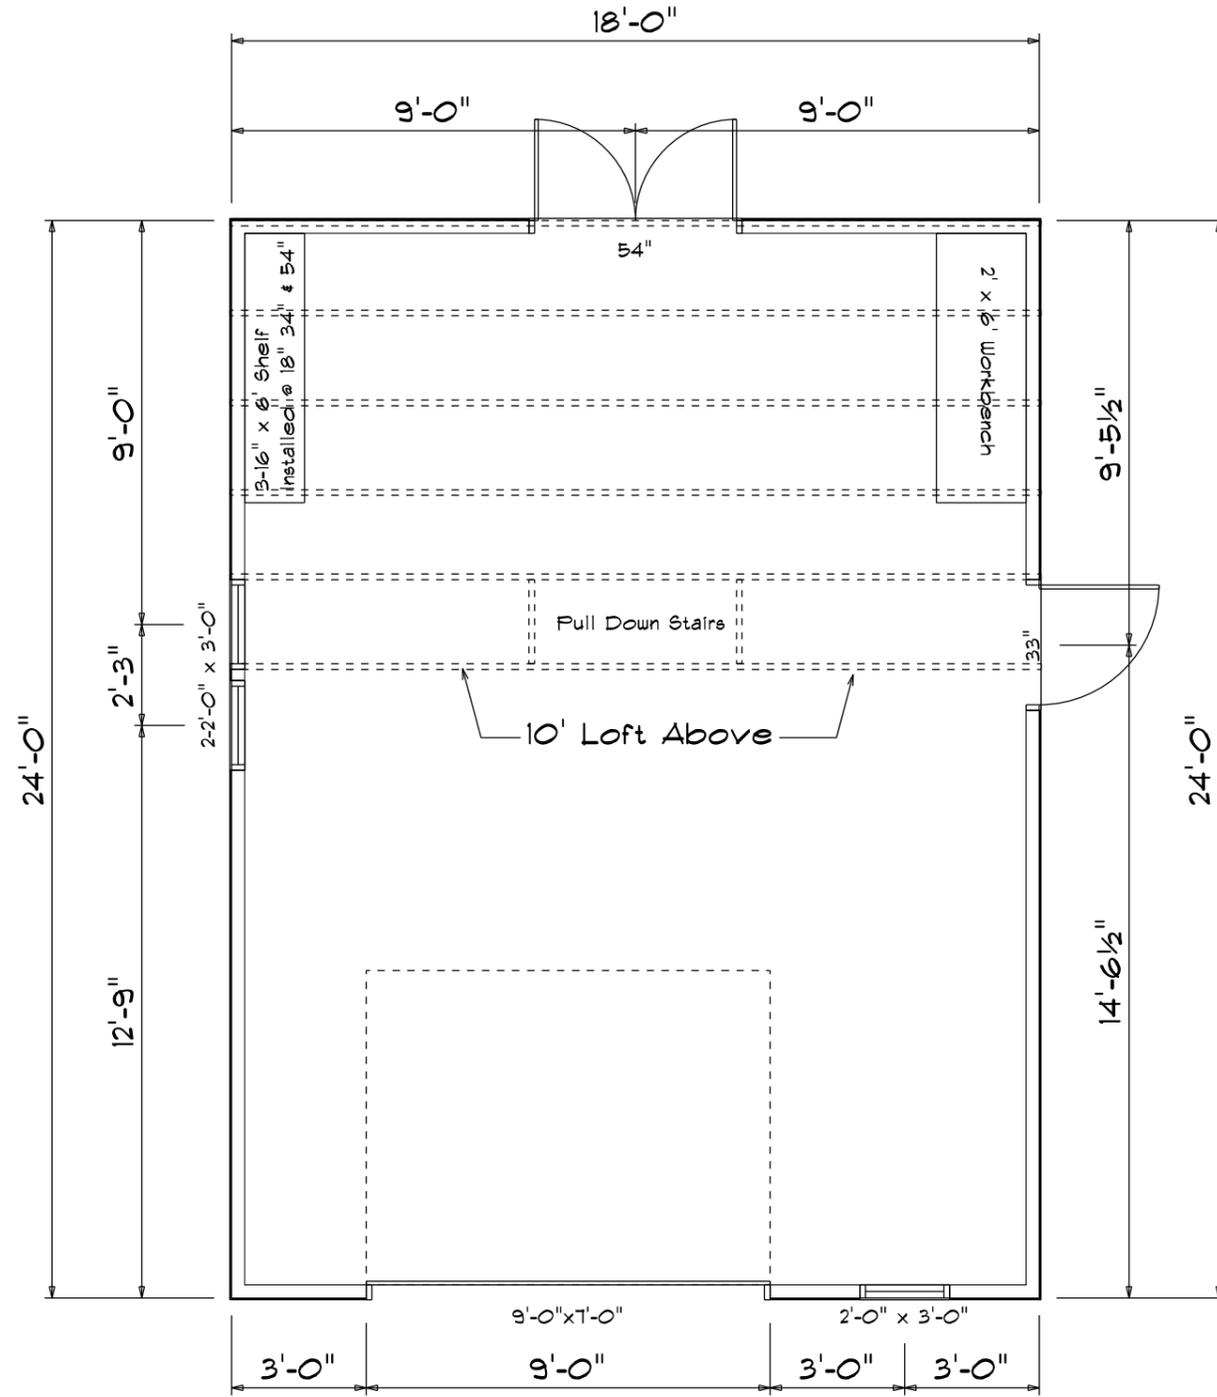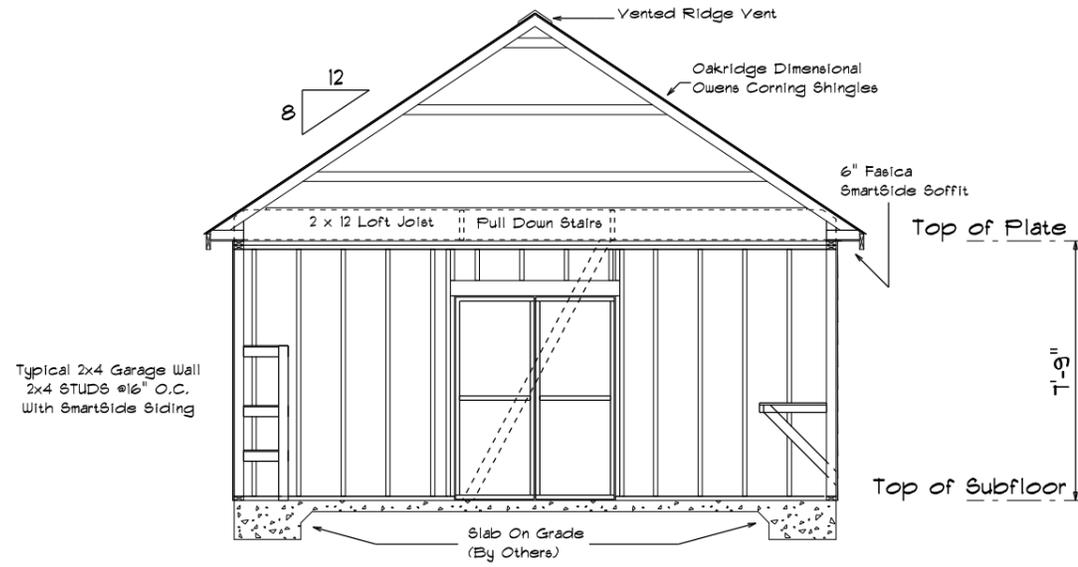

# MAIN FLOOR

SCALE: 1/4" = 1'-0"



5840 County Road 201  
Millersburg  
OHIO  
44654

1-877-536-2276  
FAX: 1-330-893-2814  
jdmcustombuilders.com

**COPYRIGHT**  
JDM STRUCTURES 2020  
This drawing is the exclusive property  
of JDM STRUCTURES and may not be  
copied, reproduced or used in any  
way without the written permission  
of JDM STRUCTURES.

**Cindy Petrik**

PHONE:  
FAX:

**DRAWN BY: ARS**  
**SCALE: As Noted**

**DATE: Friday, March 27, 2020**

Shake siding to match house



Shake siding to match house



#### 4. Photographs

A) Current House – North Elevation:



B) Current House – West Elevation:



C) Current House – South Elevation:



D) Current House – East Elevation:



Site of Proposed Detached Garage:



