




312 AURORA ST  
HUDSON, OHIO

# SITE PLAN

1" = 20'-0"

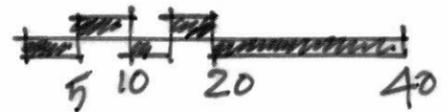

A0.0

312 AURORA STREET


SCALE: AS NOTED

DATE	ISSUE
2020-03-18	SD
2020-05-05	CITY SUBMITTAL
2020-05-19	CITY SUBMITTAL

SITE PLAN

**PENINSULA**  
ARCHITECTS


P.O. Box 235 | 1775 Main Street  
Peninsula, OH 44264  
v 330.657.2800 | f 330.657.2419  
www.pa-architects.com

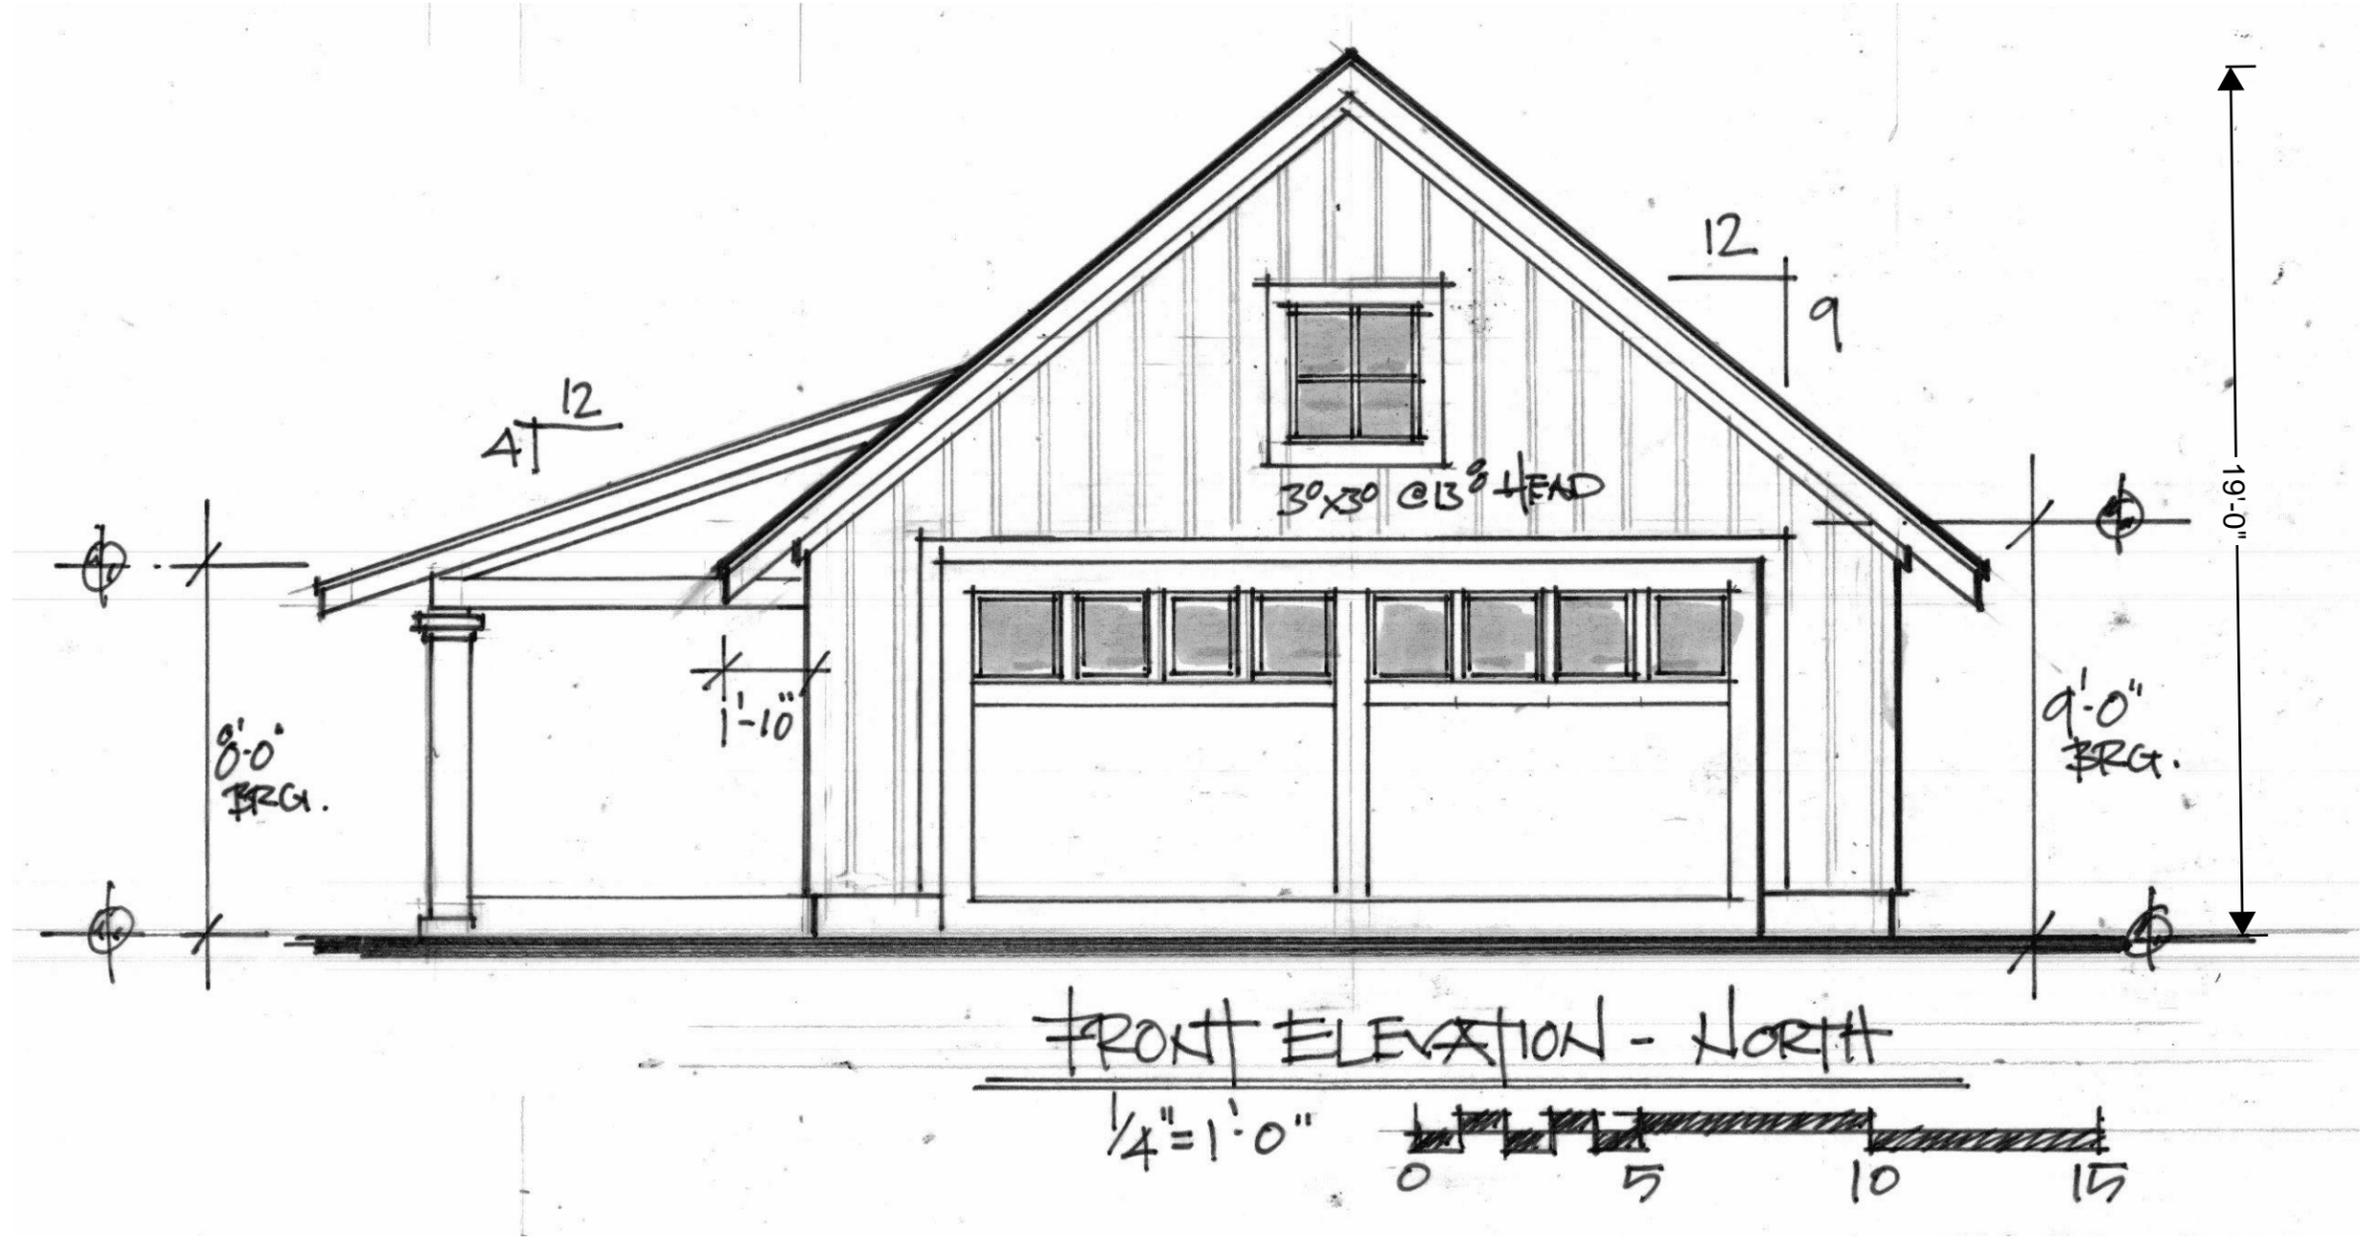

SCALE:	AS NOTED
DATE	ISSUE
2020-03-18	SD
2020-05-05	CITY SUBMITTAL
2020-05-19	CITY SUBMITTAL

312 AURORA STREET

A2.1  
 FRONT ELEVATION

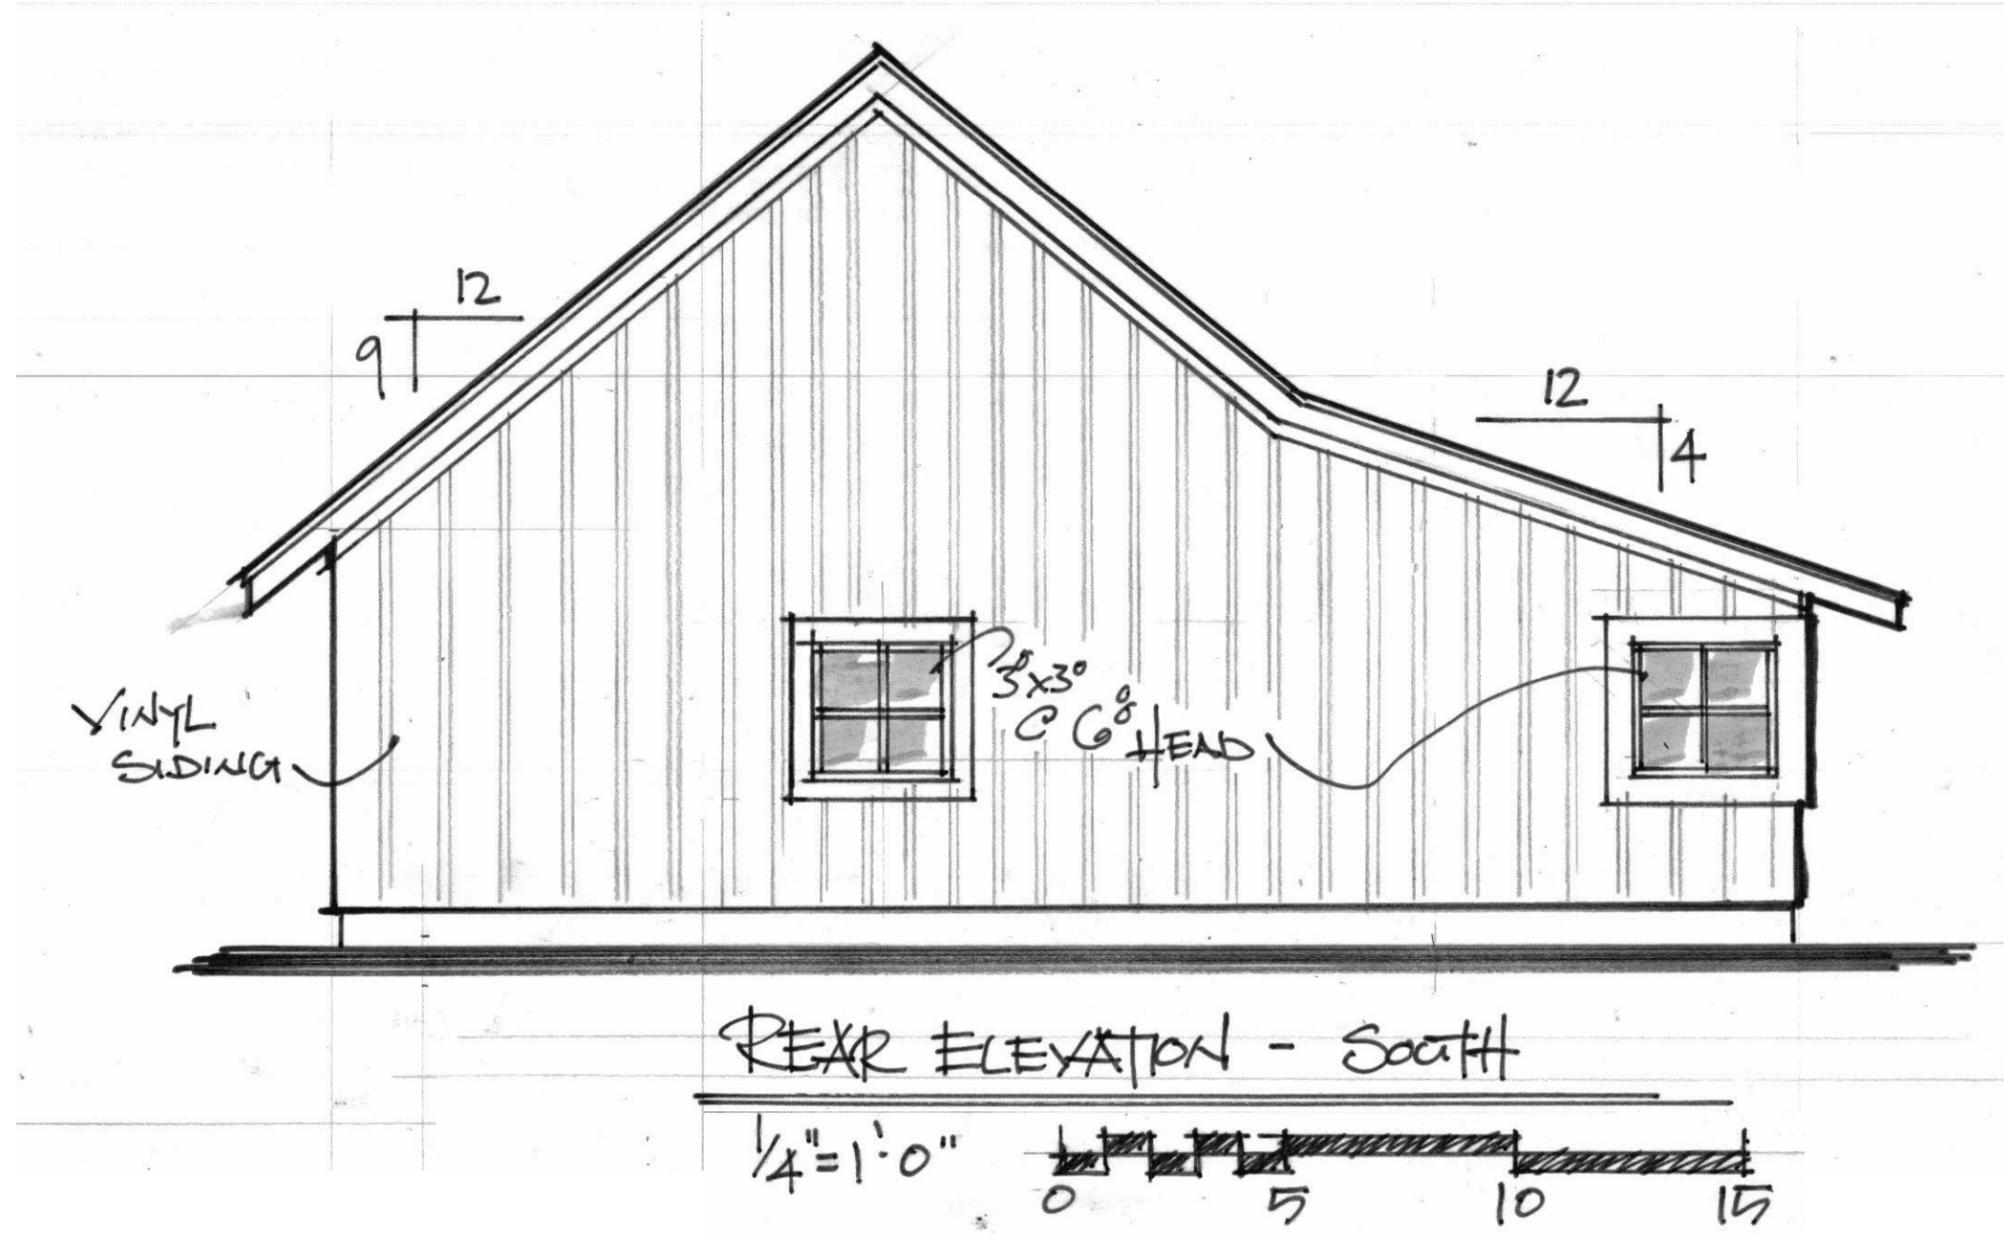

REAR ELEVATION - South


A2.2  
REAR  
ELEVATION

312 AURORA STREET

SCALE:	AS NOTED
DATE	ISSUE
2020-03-18	SD
2020-05-05	CITY SUBMITTAL
2020-05-19	CITY SUBMITTAL



RIGHT ELEVATION - WEST

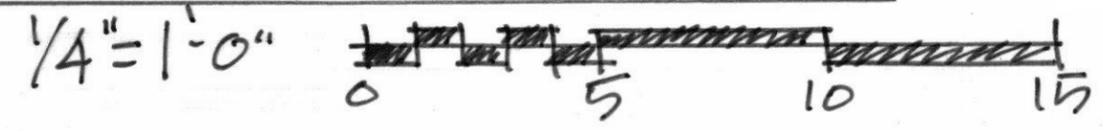

A2.3

RIGHT SIDE  
ELEVATION

312 AURORA STREET

SCALE: AS NOTED


DATE	ISSUE
2020-03-18	SD
2020-05-05	CITY SUBMITTAL
2020-05-19	CITY SUBMITTAL

**PENINSULA**  
ARCHITECTS

P.O. Box 235 | 1775 Main Street  
Peninsula, OH 44264  
v 330.657.2800 | f 330.657.2419  
www.pe-architects.com



LEFT ELEVATION - EAST

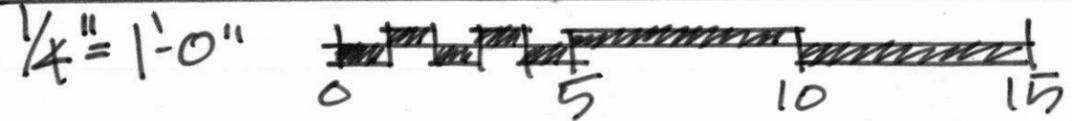

A2.4

LEFT SIDE  
ELEVATION

312 AURORA STREET


SCALE: AS NOTED

DATE	ISSUE
2020-03-18	SD
2020-05-05	CITY SUBMITTAL
2020-05-19	CITY SUBMITTAL

**PENINSULA ARCHITECTS**  
 P.O. Box 235 | 1775 Main Street  
 Peninsula, OH 44264  
 v 330.657.2800 | f 330.657.2419  
 www.pa-architects.com





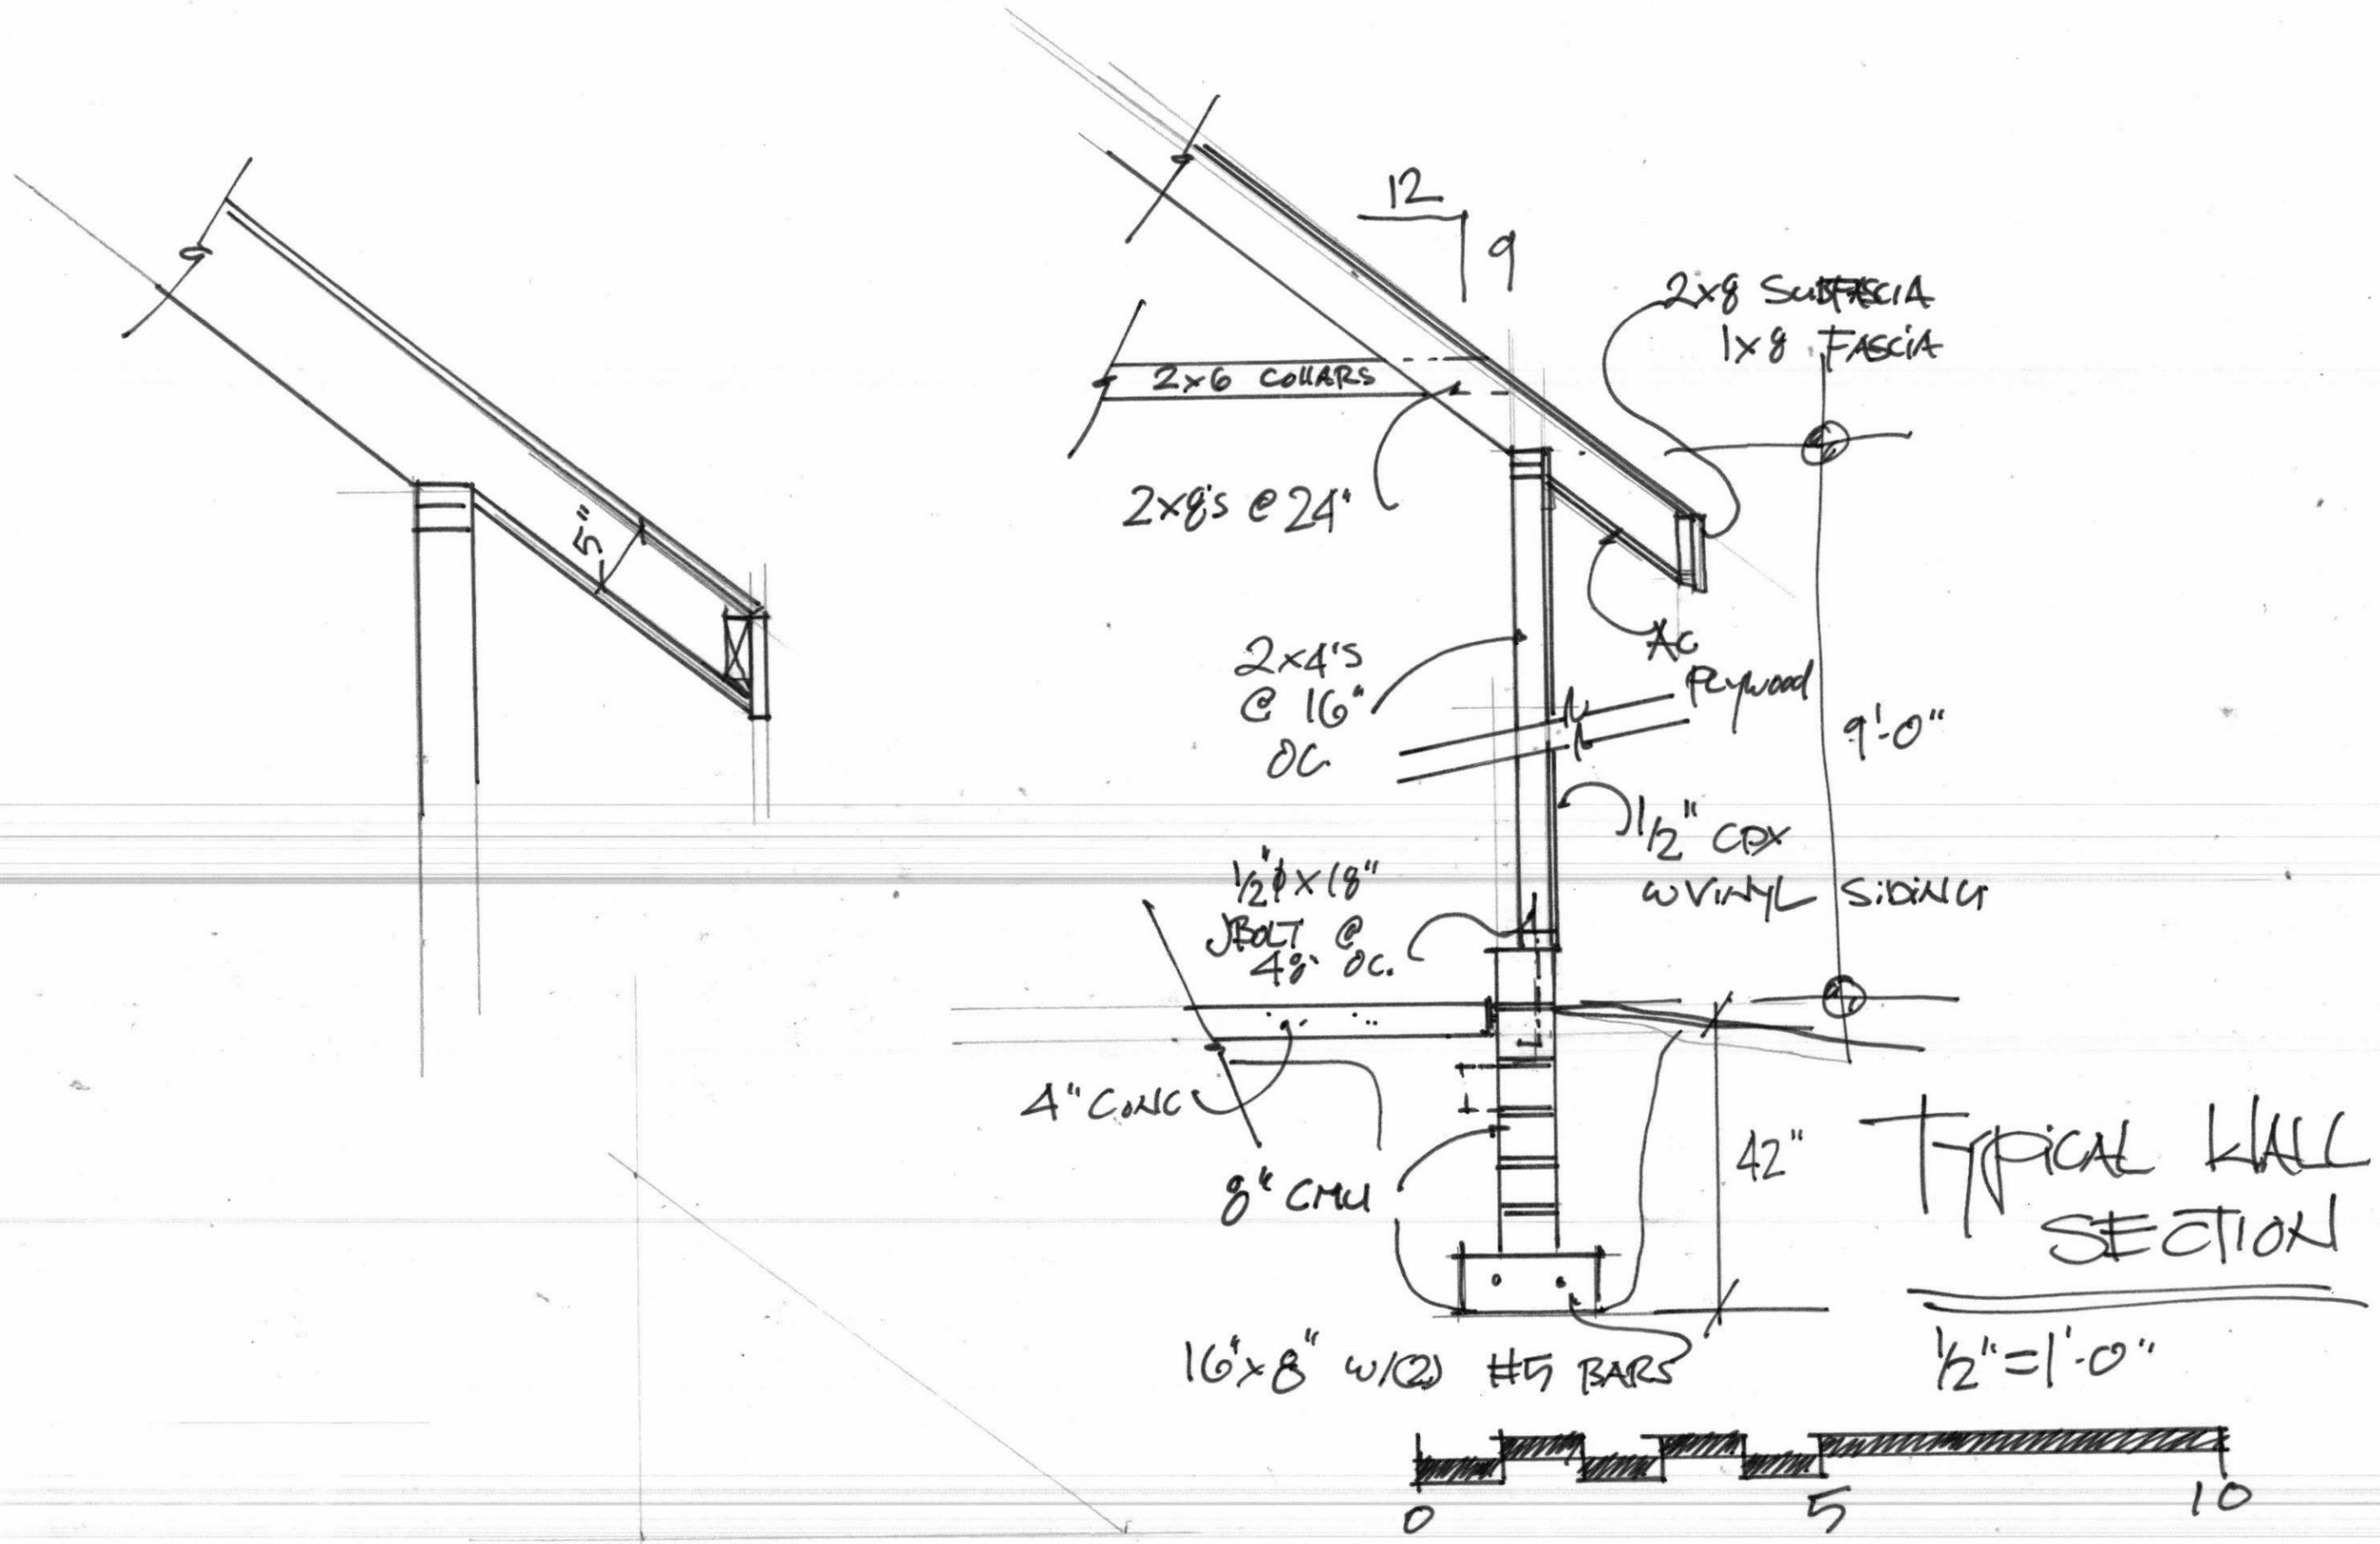

SCALE:	AS NOTED
DATE	ISSUE
2020-03-18	SD
2020-05-05	CITY SUBMITTAL
2020-05-19	CITY SUBMITTAL

312 AURORA STREET

**A3.0**  
**TYPICAL WALL SECTION**



**A6.0**  
HOUSE  
IMAGES

312 AURORA STREET

SCALE: AS NOTED

DATE	ISSUE
2020-03-18	SD
2020-05-05	CITY SUBMITTAL

**PENINSULA**  
ARCHITECTS  
P.O. Box 235 | 1775 Main Street  
Peninsula, OH 44264  
v 330.657.2800 | f 330.657.2419  
www.pa-architects.com

