

220 N Main Site Plan

Ohio Organics & Nature
Signage Packet



To invest in Husdon through a retail location, offering artisan wares along with clean, healthy, safe, organic and natural products in sustainable packaging.



Sign #1 Projecting (5 SF)

Sign #2 Wall (16 SF)

Sign #3 Wall/Entryway (2 SF)

2 Over Front of Windows

Placement: Sign will be mounted above front exterior windows. New proposed sign to match existing size and placement. It will have 2 layers: First layer of solid blue, second layer with logo & title. Both will be made out of MDO Board.

Dimensions: Blue Backing: 9' 10" x 1' 9"
Logo Sign: 9' 6" x 1' 5"
Spacers: 2" x 2"

Quantity: 1

Materials: MDO Board

Color: PMS 322 for print only, #007073 for web only, Black and White



1 Hanging Signage

Placement: Sign is to be hung perpendicular to front of the building. It will face the sidewalk, hung by the existing iron bracket attached on the right side of the building, hung 6" down.

Dimensions: 3' x 2' 9" + additional 6" lower ,5 SF actual

Quantity: 1

Materials: MDO Board

Color: PMS 322 for print only, #007073 for web only, Black and White.



Scale: 1" = 1'

3

Over Front of Door

Placement: Sign is to be hung above front exterior door. It will be attached by eye screws placed into overhead trim. The width of sign will match the existing Golden Eagle Title signage. The style will match the existing entrance sign.

Dimensions: 4' 8" x 5"

Quantity: 1


Materials: MDO Board

Color: Black and White



Scale: 1" = 8"

5 Floor Plan

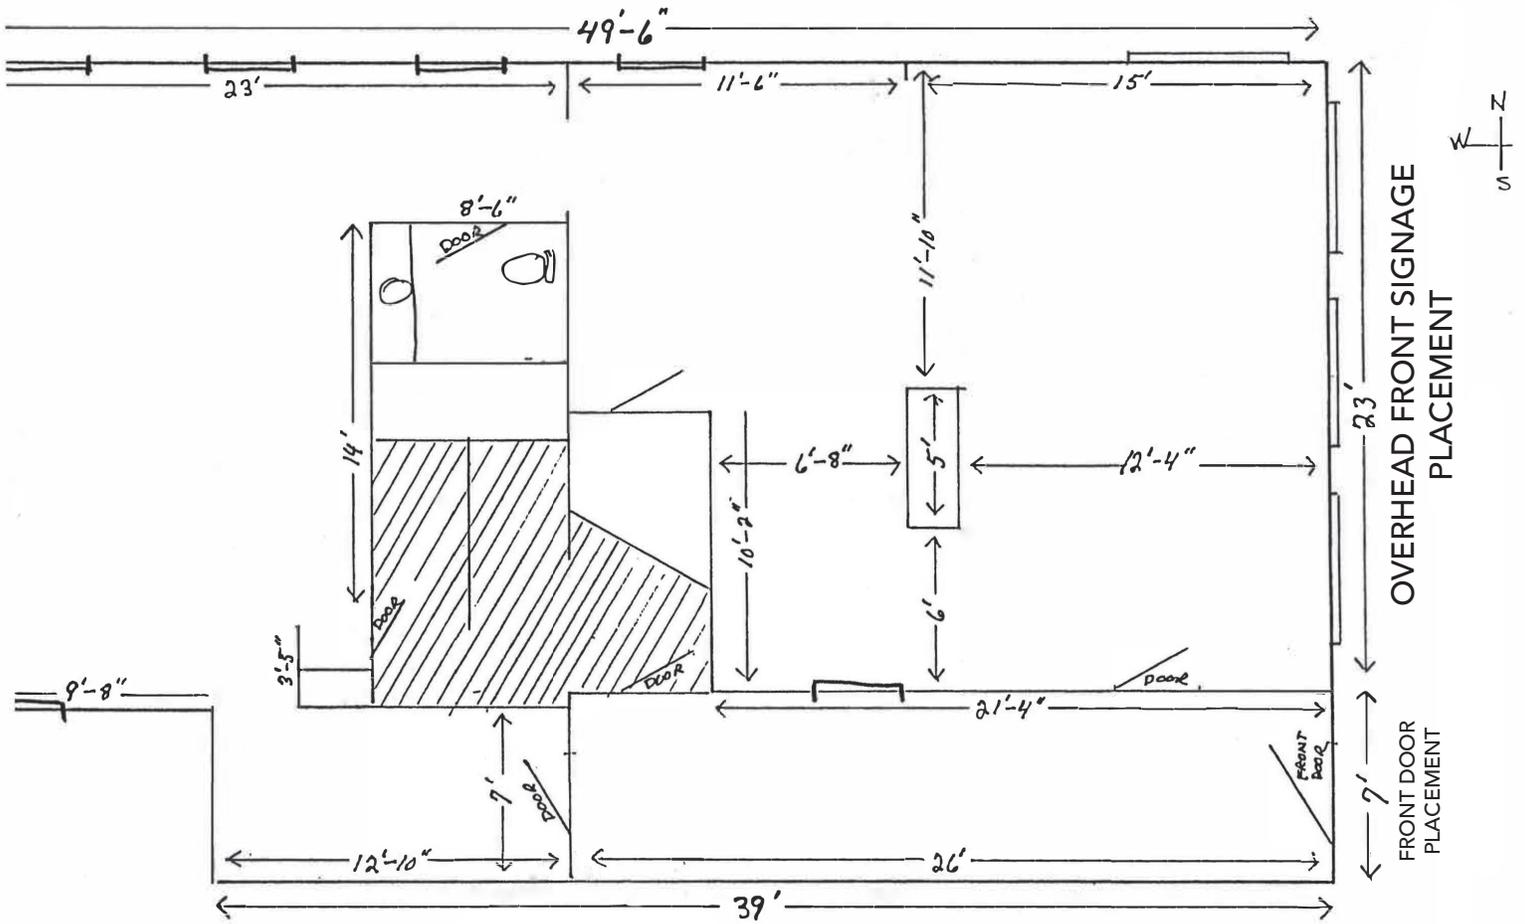

FIRST FLOOR - 220 N. MAIN ST. - HUDSON OH

6 Elevation Plan

220 N. Main Street
Hudson, OH 44236



Current Signage

HUDSON
PUBLISHING
PRINTING &
GRAPHIC DESIGN

218 N. Main St.
Lower Level

220

GOLDEN EAGLE TITLE

Western
Reserve
PRINTING

218 NORTH MAIN STREET
← Lower Level →

ENTRANCE

Ameli Amor

Ameli Amor
Essential Oils & Massage

230
NORTH

Adjacent Signage



Lucia's

...the salon on main

The Leaped Owl

Peachtree

Devil's

214

Ice Cream Social
Friday June 14

NO SOLICITING

Adjacent Signage

230
NORTH

Sal's
BARBER SHOP

STANDARD OIL CO.
EPA PROPERTY USE
FORM NO. 100-100-100

AUSTIN-LAN
BOX 24
1957

