


Updated 9-8-2021

Added Comment - 9/8/2021:

DO Doug Lieblich

Remove Comment - Sep 7, 2021 at 12:27 pm

The 2 logo window signs will be made out of black aluminum in the shape of our logo printed in color on the out facing side with a matte finish. The signs will be 33% of the window size and roughly 52" long x 30" high. The will be suspended by 2 thin black cables from the window frame.

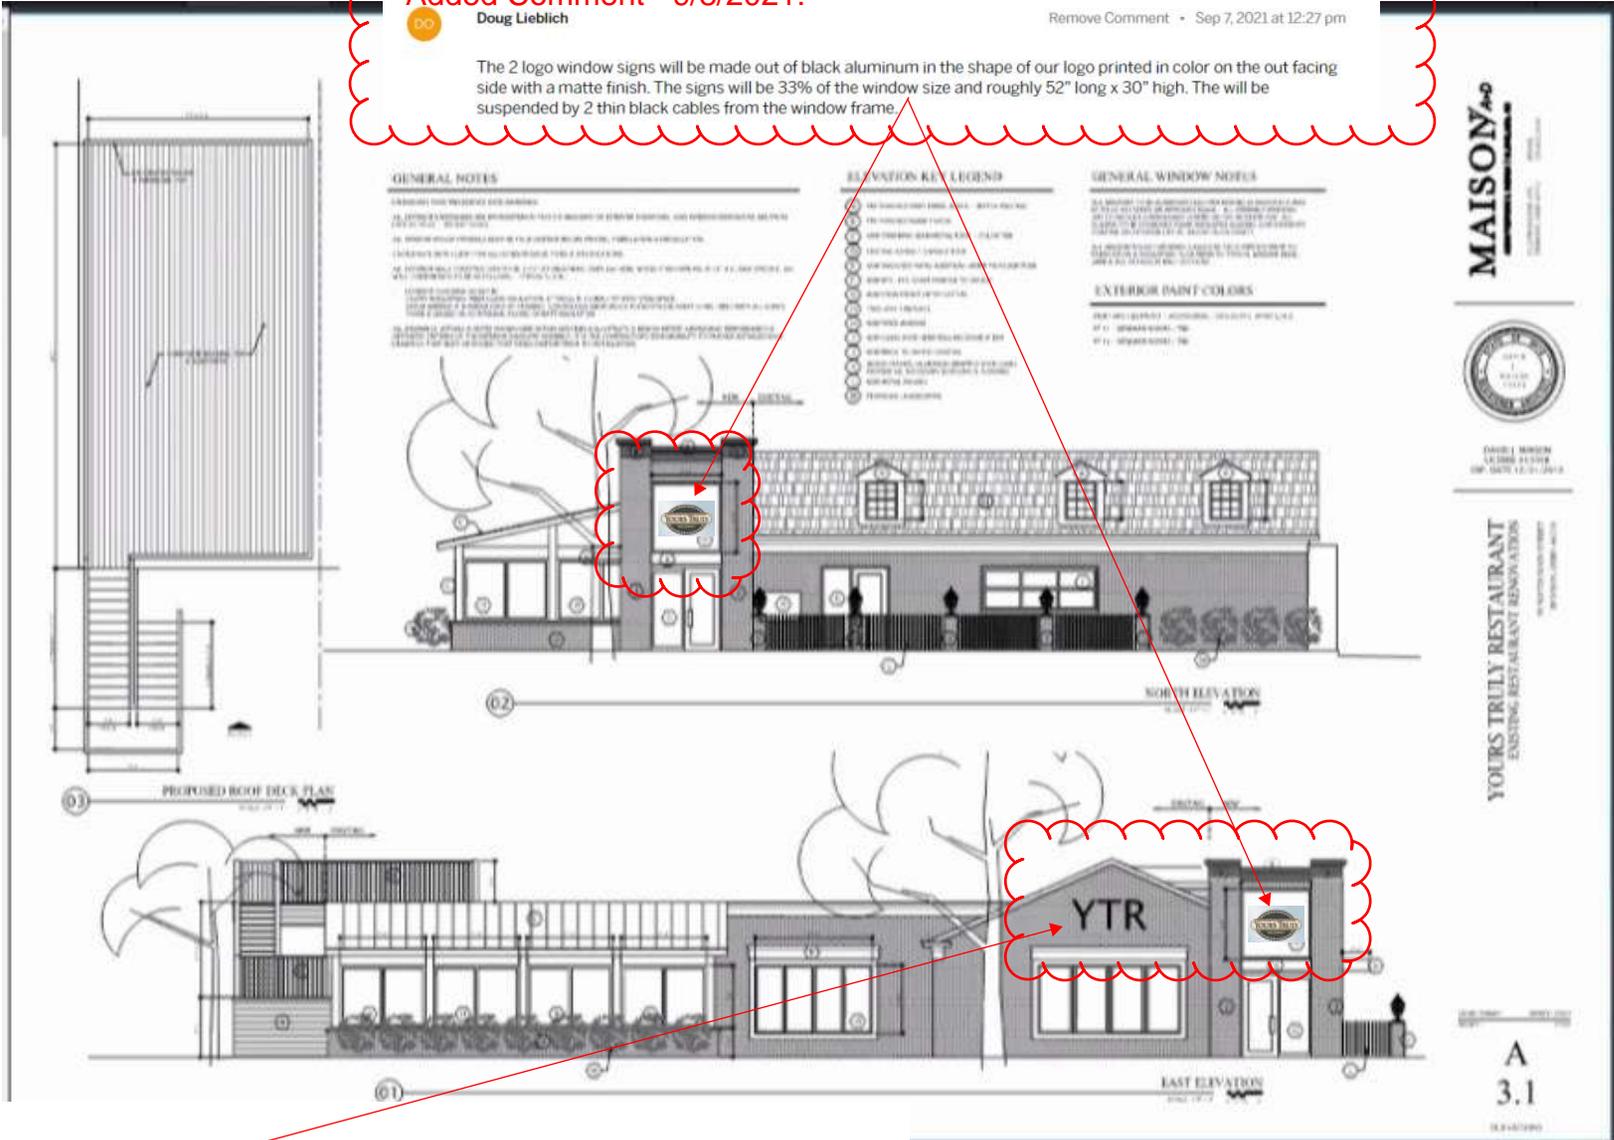

DO

Doug Lieblich

Remove Comment - Aug 30, 2021 at 9:10 am

The YTR letters will be black aluminum and all together are 6' long and 2.5' wide, thickness is 1/4" with no additional illumination.

the window signs will be a black aluminum outline of our logo painted, 1/4" thick. The signs will be 4' long and 2' wide in each of the 6' x 6' windows of the new entry tower, with no additional illumination other than the standard interior illumination as approved by the building department.

MAISON A+O



EXISTING RENOVATIONS
SEP. 12, 2021

YOURS TRULY RESTAURANT
EXISTING RESTAURANT RENOVATIONS

SCALE: 1/8" = 1'-0"

A
3.1


18.04.21.000

Previously Existing - Updated 9-8-21



YOURS TRULY

HUDSON

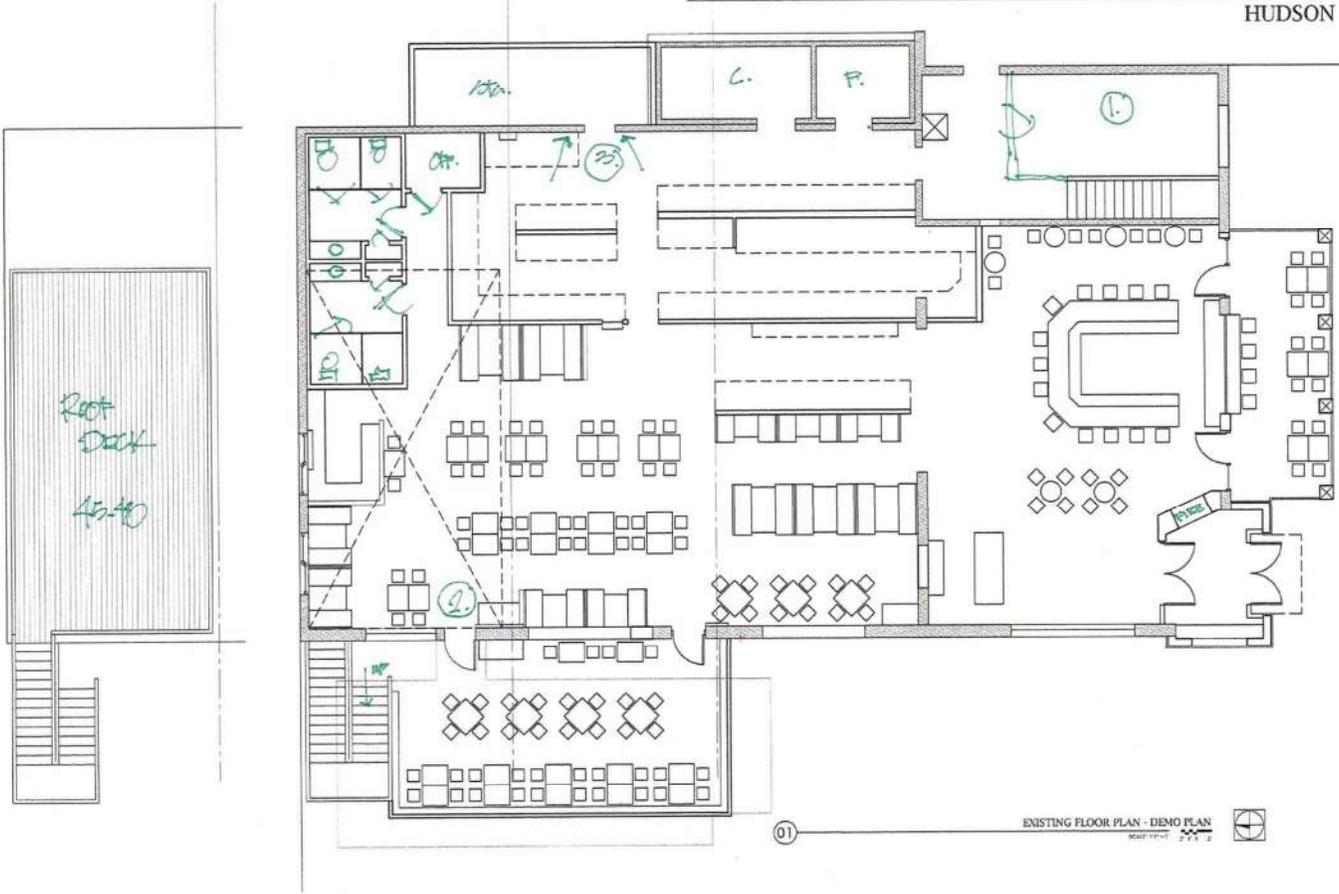

EXISTING FLOOR PLAN - DEMO PLAN
March 2012







GURB BAR HO
DIVE IN
OPEN

TURN LEFT
7





