

VICTORIA CIRCLE 50'

Roof tie in

TOP OF VICTORIA CIRCLE

New

$S 89^{\circ} 58' 29'' E. 1700.00'$   
TREES

LOT 49

93'

BRICK PATIO

APROR

BIRCH

STORAGE BLDG

VEGETABLE GARDEN

LILAC

T'NARE

3' PINE

4' BUSH

43'

$N 89^{\circ} 58' 29'' W 175.00'$

SITE PLAN 1" = 10'

TREES


175.00'

15'

15'



REAR VIEW  
SCALE: 1/4" = 1'-0"

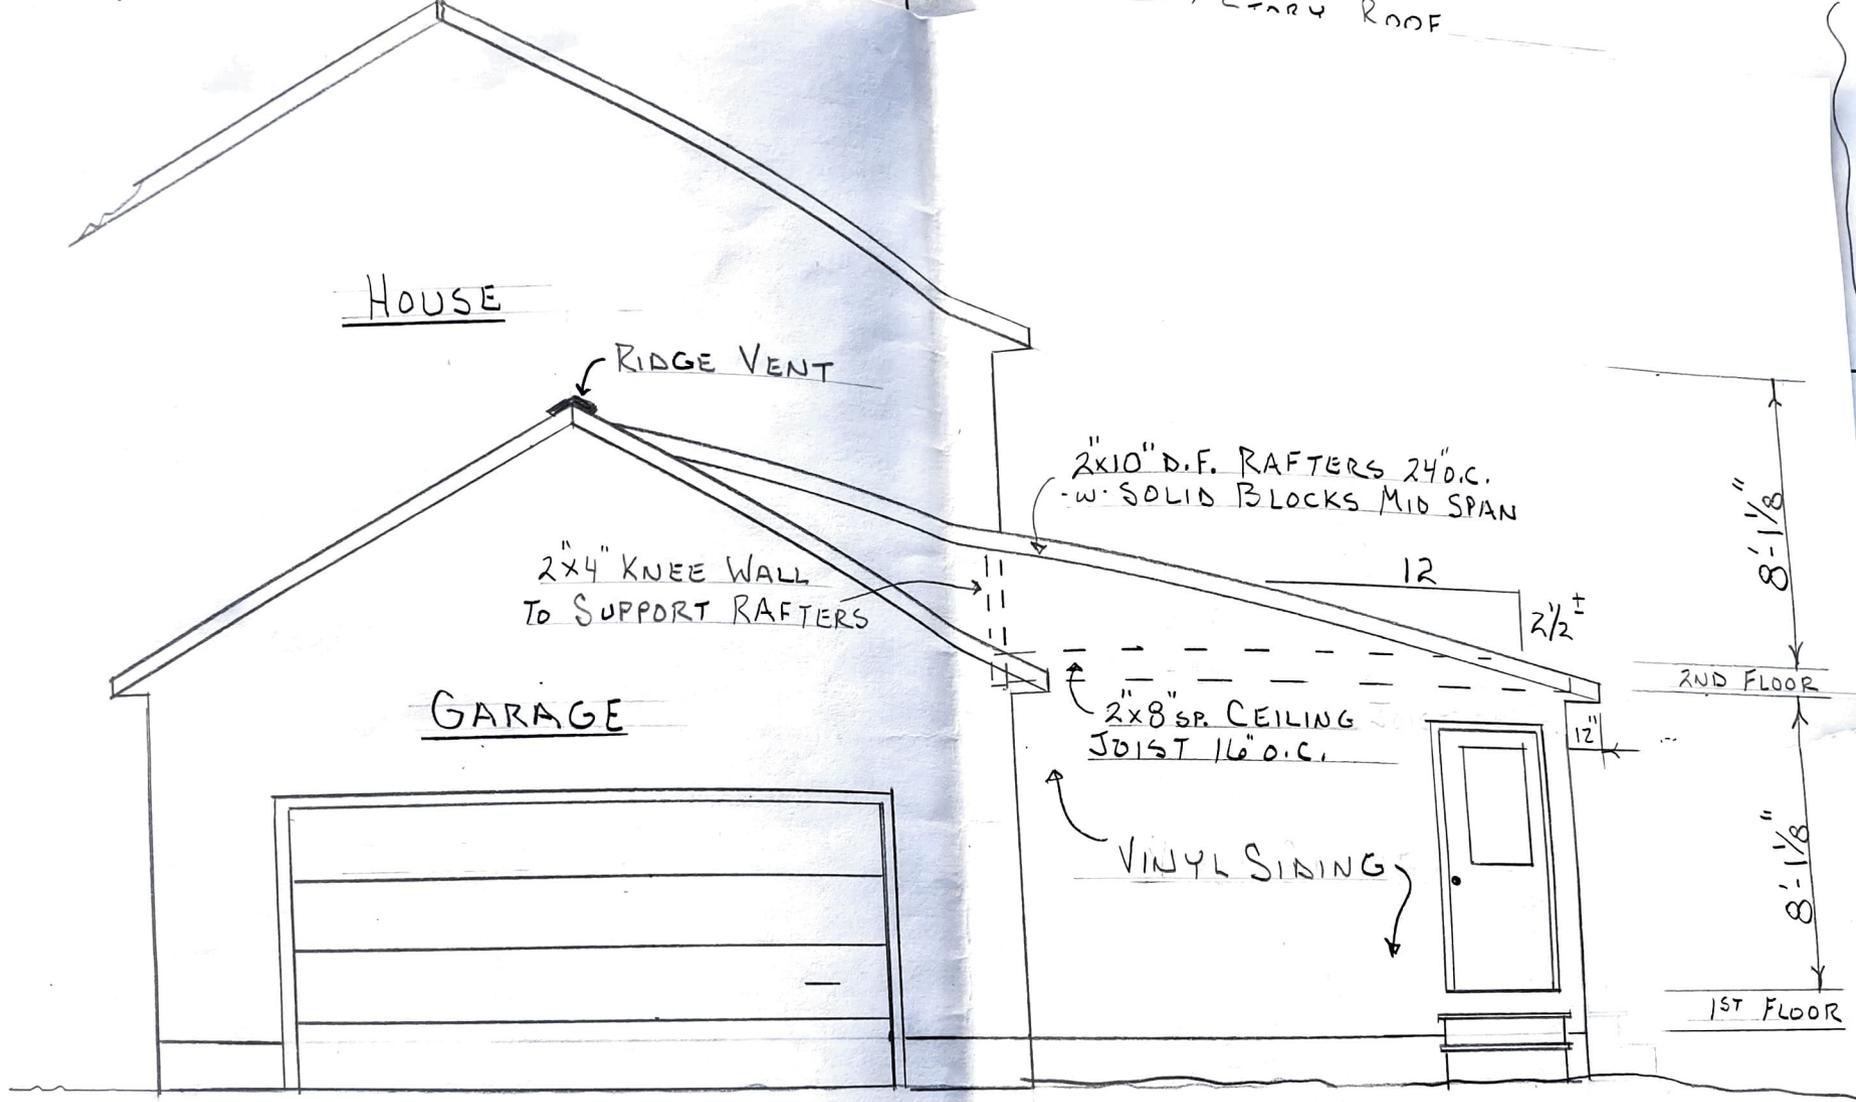

SIDE VIEW  
SCALE: 1/4" = 1'-0"

GARAGE RIDGE ↴

$\frac{6}{12}$  GARAGE ROOF

$\frac{2\frac{1}{2}}{12}$  PITCH SHED ROOF ADDITION

2-STORY ROOF

VALLEY ↴


SUN ROOM RIDGE ↴

TOP VIEW ROOF PLAN

SCALE:  $\frac{1}{4}'' = 1'-0''$

EXISTING GARAGE

EXISTING HOUSE

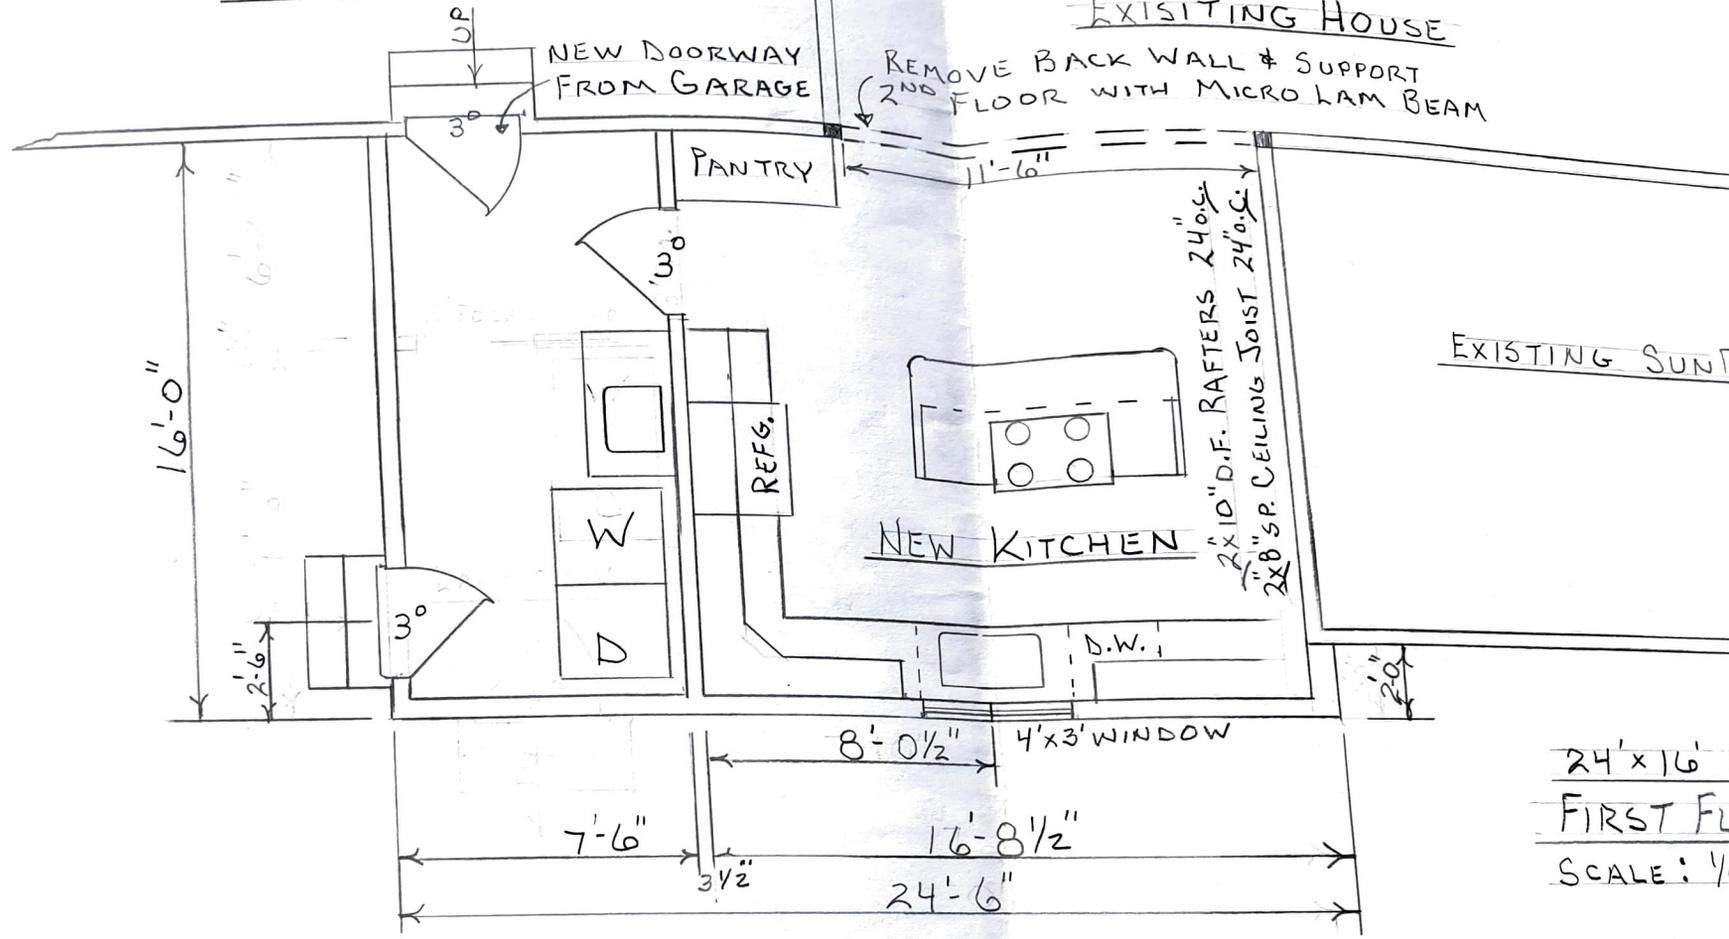


EXISTING SUNR

24' x 16' A  
 FIRST FL  
 SCALE: 1/4



2"x10" D.F. RAFTERS 24" O.C.  
 1/2" O.S.B. ROOF SHEATHING.  
 ICE GUARD ENTIRE ROOF & VALLEY,  
 ROLLED ROOFING.

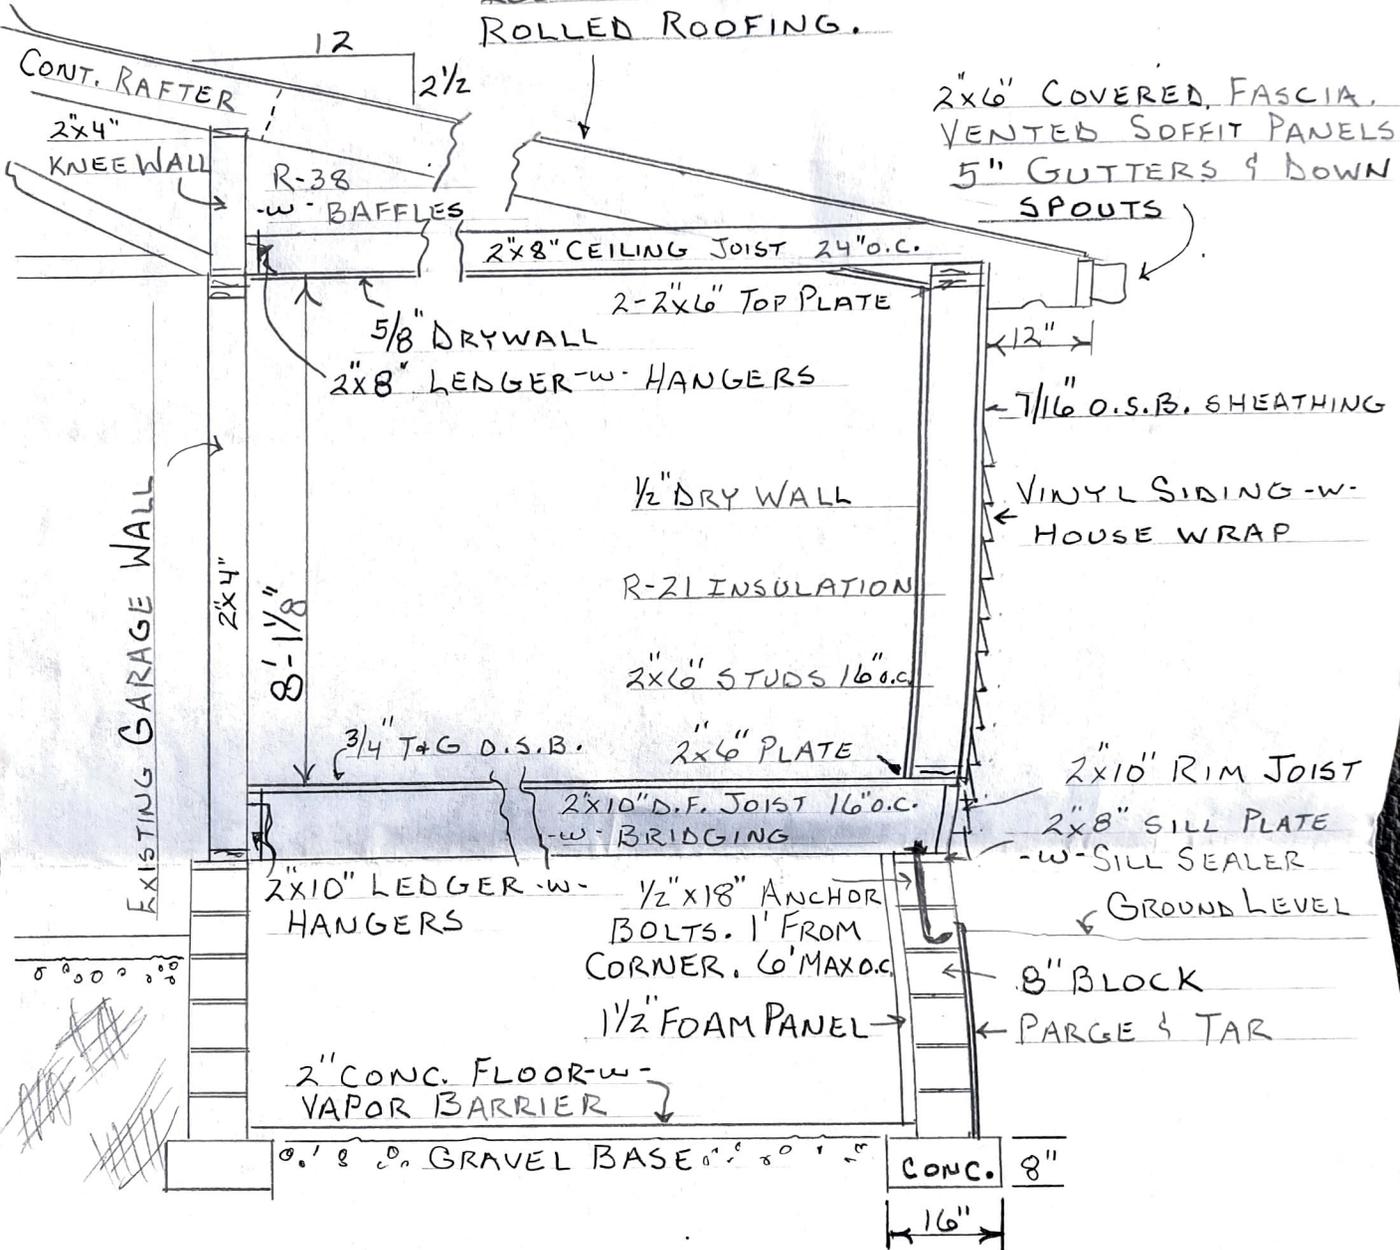

TYPICAL CROSS SECTION  
 SCALE: 1/2" = 1'-0"





