



Sign C

CLINTON ST.

Sign B

Sign A

FIR ST.

STOREFRONT - ELEVATION

Scale: 3/16" = 1'-0"



- Ⓐ JJ22FCO alum.  
Qty - 2
- Ⓑ JJ BLD35  
Qty - 1
- Ⓓ JJ AWN  
Qty - 1
- Ⓔ JJ AWN recover  
Qty - 1
- Ⓕ JJ AWN recover  
Qty - 2



93 Industry Drive  
PO Box 349  
Versailles, KY 40383  
859.879.1199



الزر

STORE: 3716  
SPACE: 390

FIRST & MAIN  
112 FIRST STREET  
HUDSON, OH 44236

This sign is intended to be installed in accordance with the requirements of Article 600 of the National Electrical Code and/or other applicable local codes. This includes proper grounding and bonding of the sign.

**RUGGLES SIGN DOES NOT PROVIDE PRIMARY ELECTRICAL TO SIGN LOCATION!**




Submittal Date: 06/08/18  
Acct Rep: Matt Roberts  
Designer: Ryan Couch

REVISIONS

R1: 10/05/18	R6: _____
R2: 10/11/18	R7: _____
R3: _____	R8: _____
R4: _____	R9: _____
R5: _____	R10: _____

STOREFRONT - ELEVATION

Scale: 1/8" = 1'-0"

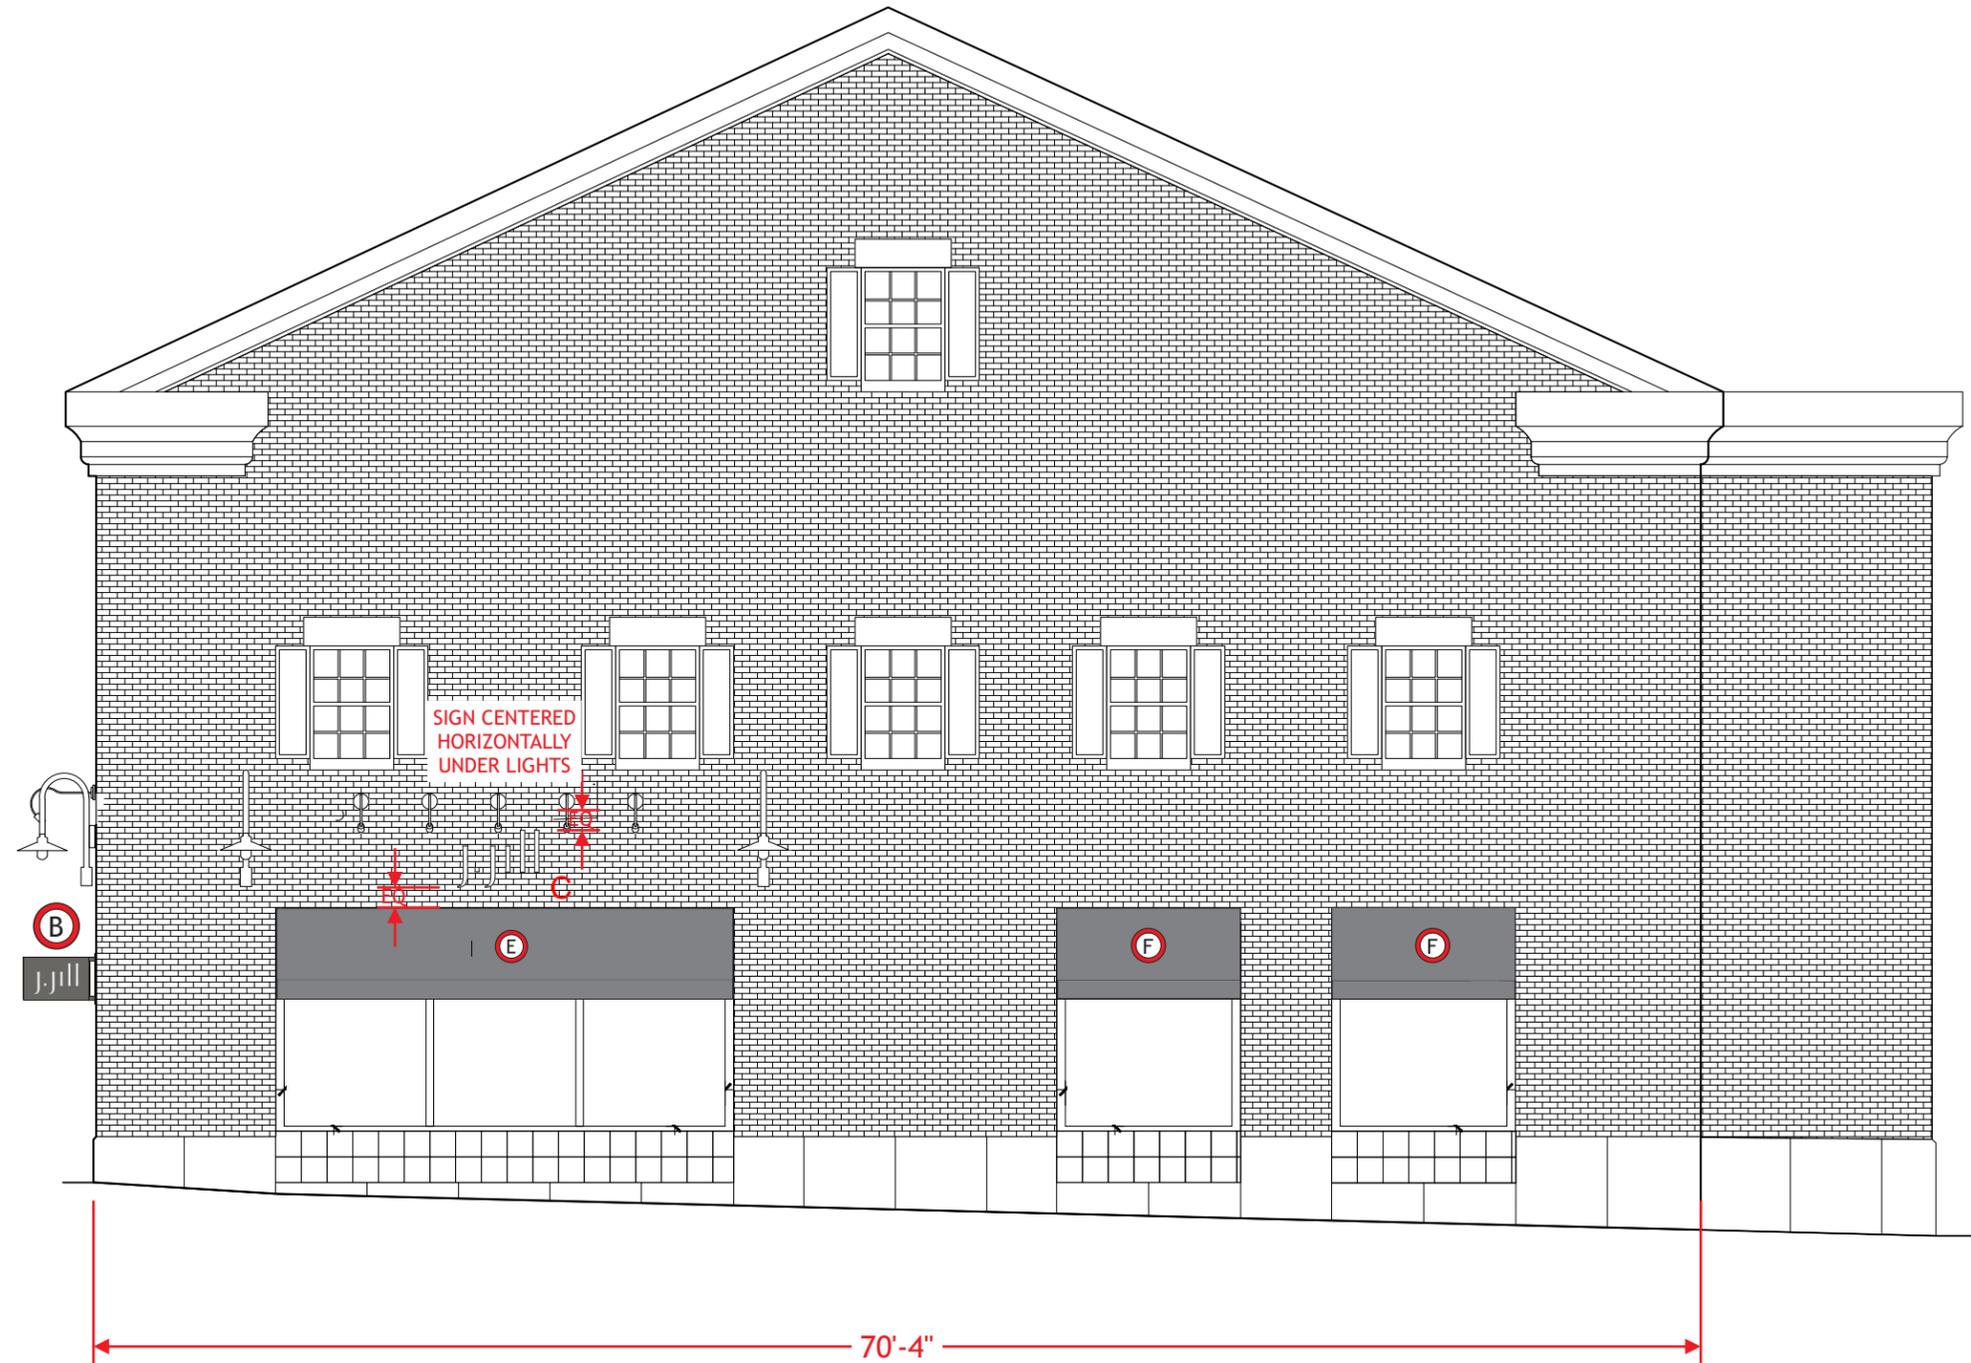

- (A) JJ22FCO alum.  
Qty - 2
- (B) JJ BLD35  
Qty - 1
- (D) JJ AWN  
Qty - 1
- (E) JJ AWN recover  
Qty - 1
- (F) JJ AWN recover  
Qty - 2



93 Industry Drive  
PO Box 349  
Versailles, KY 40383  
859.879.1199



الجزر

STORE: 3716  
SPACE: 390

FIRST & MAIN  
112 FIRST STREET  
HUDSON, OH 44236

This sign is intended to be installed in accordance with the requirements of Article 600 of the National Electrical Code and/or other applicable local codes. This includes proper grounding and bonding of the sign.

**RUGGLES SIGN DOES NOT PROVIDE PRIMARY ELECTRICAL TO SIGN LOCATION!**



Submittal Date: 06/08/18  
Acct Rep: Matt Roberts  
Designer: Ryan Couch

REVISIONS

R1: 10/05/18	R6: _____
R2: 10/11/18	R7: _____
R3: _____	R8: _____
R4: _____	R9: _____
R5: _____	R10: _____

J.R. J. J. J. J.

**STORE: 3716**  
**SPACE:390**

FIRST & MAIN  
112 FIRST STREET  
HUDSON, OH 44236



93 Industry Drive  
PO Box 349  
Versailles, KY 40383  
859.879.1199



J.R. J. J. J. J.

**STORE: 3716**  
**SPACE:390**

FIRST & MAIN  
112 FIRST STREET  
HUDSON, OH 44236

This sign is intended to be installed in accordance with the requirements of Article 600 of the National Electrical Code and/or other applicable local codes. This includes proper grounding and bonding of the sign.

**RUGGLES SIGN DOES NOT PROVIDE PRIMARY ELECTRICAL TO SIGN LOCATION!**




Submittal Date: 06/08/18  
Acct Rep: Matt Roberts  
Designer: Ryan Couch

**REVISIONS**

R1: 10/05/18 R6: \_\_\_\_\_  
R2: 10/11/18 R7: \_\_\_\_\_  
R3: \_\_\_\_\_ R8: \_\_\_\_\_  
R4: \_\_\_\_\_ R9: \_\_\_\_\_  
R5: \_\_\_\_\_ R10: \_\_\_\_\_


**A** NON-ILLUM. LETTERS - ELEVATION  
Scale: 1" = 1' - 0"

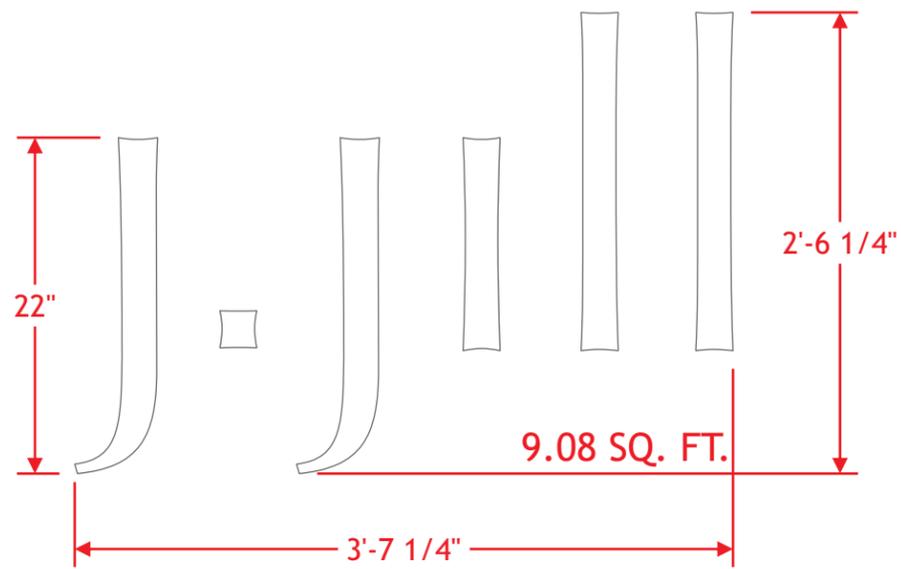

**SIGN - DETAILS**

- ① 1/4" THICK, ROUTED ALUMINUM LETTERS PAINTED SW 7006 EXTRA WHITE MATTE FINISH
- ② LETTER MOUNTED 1/2" OFF OF WALL WITH 8-32 x 4" THREADED STUDS AND 1/2" ACRYLIC SPACERS (TO MATCH STOREFRON WALL) APPLY SILICONE TO STUDS PRIOR TO INSTALLATION

**NON-ILLUM. LETTERS - SECTION**  
Scale: N.T.S.

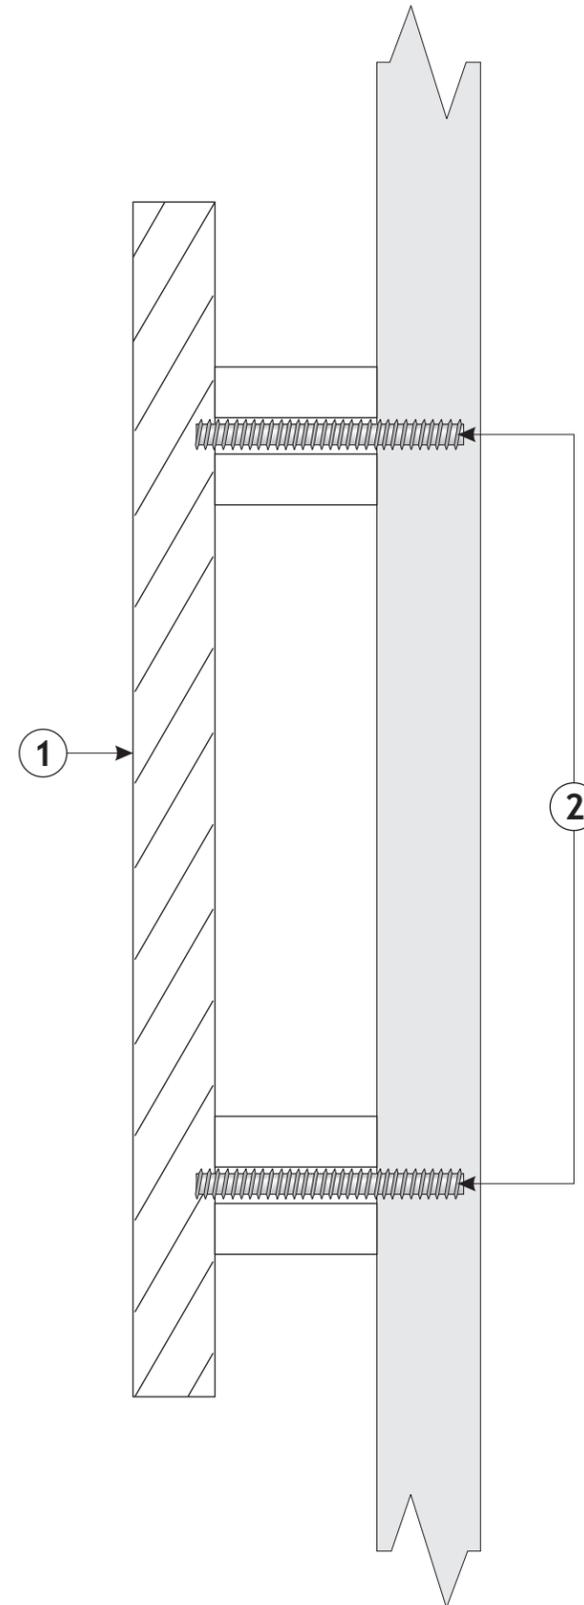

93 Industry Drive  
PO Box 349  
Versailles, KY 40383  
859.879.1199



الرجز

STORE: 3716  
SPACE: 390

FIRST & MAIN  
112 FIRST STREET  
HUDSON, OH 44236

This sign is intended to be installed in accordance with the requirements of Article 600 of the National Electrical Code and/or other applicable local codes. This includes proper grounding and bonding of the sign.

**RUGGLES SIGN DOES NOT PROVIDE PRIMARY ELECTRICAL TO SIGN LOCATION!**




Submittal Date: 06/08/18  
Acct Rep: Matt Roberts  
Designer: Ryan Couch

**REVISIONS**

R1: 10/05/18	R6: _____
R2: 10/11/18	R7: _____
R3: _____	R8: _____
R4: _____	R9: _____
R5: _____	R10: _____


**B** NON-ILLUMINATED BLADE SIGN - ELEVATION  
Scale: 1 1/2" = 1' - 0"

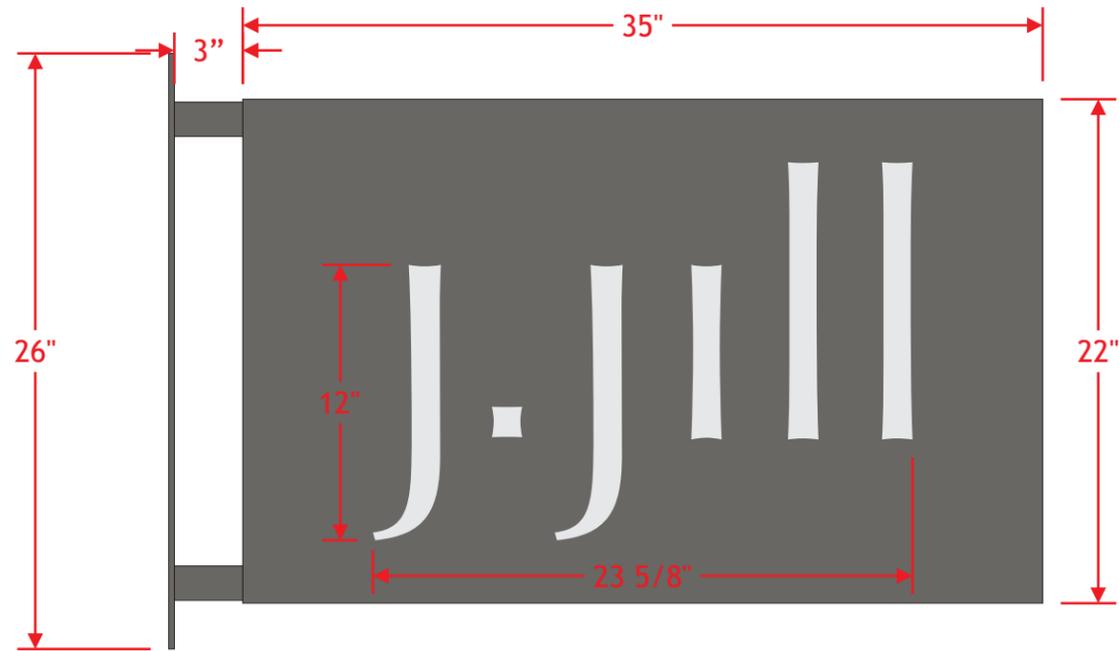

**SIGN - DETAILS**

- ① 3" DEEP, FABRICATED ALUMINUM SIGN BOX WITH ROUTED COPY, PAINTED (BM HC-166 KENDAL CHARCOAL) MATTE FINISH ON ALL SIDES
- ② 1 1/2" FABRICATED ALUMINUM TUBE FRAME, FRAME IS WELDED TO A 1/4" THICK ALUMINUM MOUNTING PLATE
- ③ 1/4" THICK, ROUTED ACRYLIC COPY PAINTED SW 7006 EXTRA WHITE MATTE FIISH AND SECURED TO BLADE WITH VHB TAPE AND SILICONE
- ④ MOUNTING PLATE / FRAME ASSEMBLY IS BOLTED DIRECTLY TO WALL, DECORATIVE ACORN CAP/HEAD ON ALL MOUNTING POINTS PAINTED TO MATCH (BM HC-166 KENDAL CHARCOAL)

**NON-ILLUMINATED BLADE SIGN - END VIEW**  
Scale: 3" = 1' - 0"

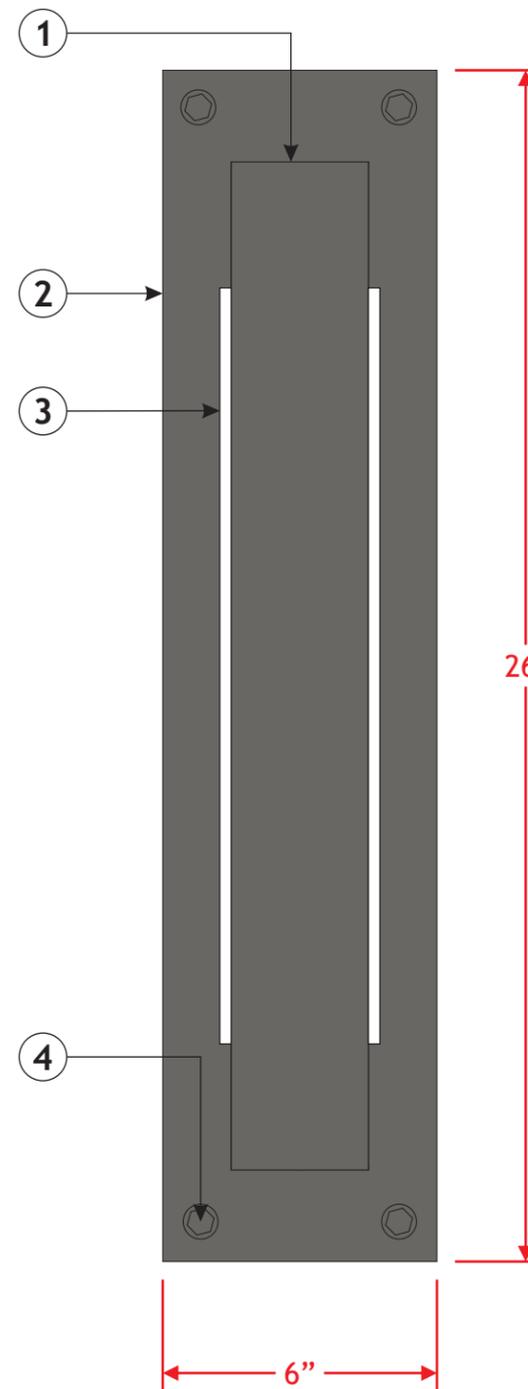

93 Industry Drive  
PO Box 349  
Versailles, KY 40383  
859.879.1199



J.J. III

STORE: 3716  
SPACE: 390

FIRST & MAIN  
112 FIRST STREET  
HUDSON, OH 44236

This sign is intended to be installed in accordance with the requirements of Article 600 of the National Electrical Code and/or other applicable local codes. This includes proper grounding and bonding of the sign.

**RUGGLES SIGN DOES NOT PROVIDE PRIMARY ELECTRICAL TO SIGN LOCATION!**




Submittal Date: 06/08/18  
Acct Rep: Matt Roberts  
Designer: Ryan Couch

**REVISIONS**

R1: 10/05/18	R6: _____
R2: 10/11/18	R7: _____
R3: _____	R8: _____
R4: _____	R9: _____
R5: _____	R10: _____

**D** FABRIC AWNING - ELEVATION  
Scale: N.T.S.

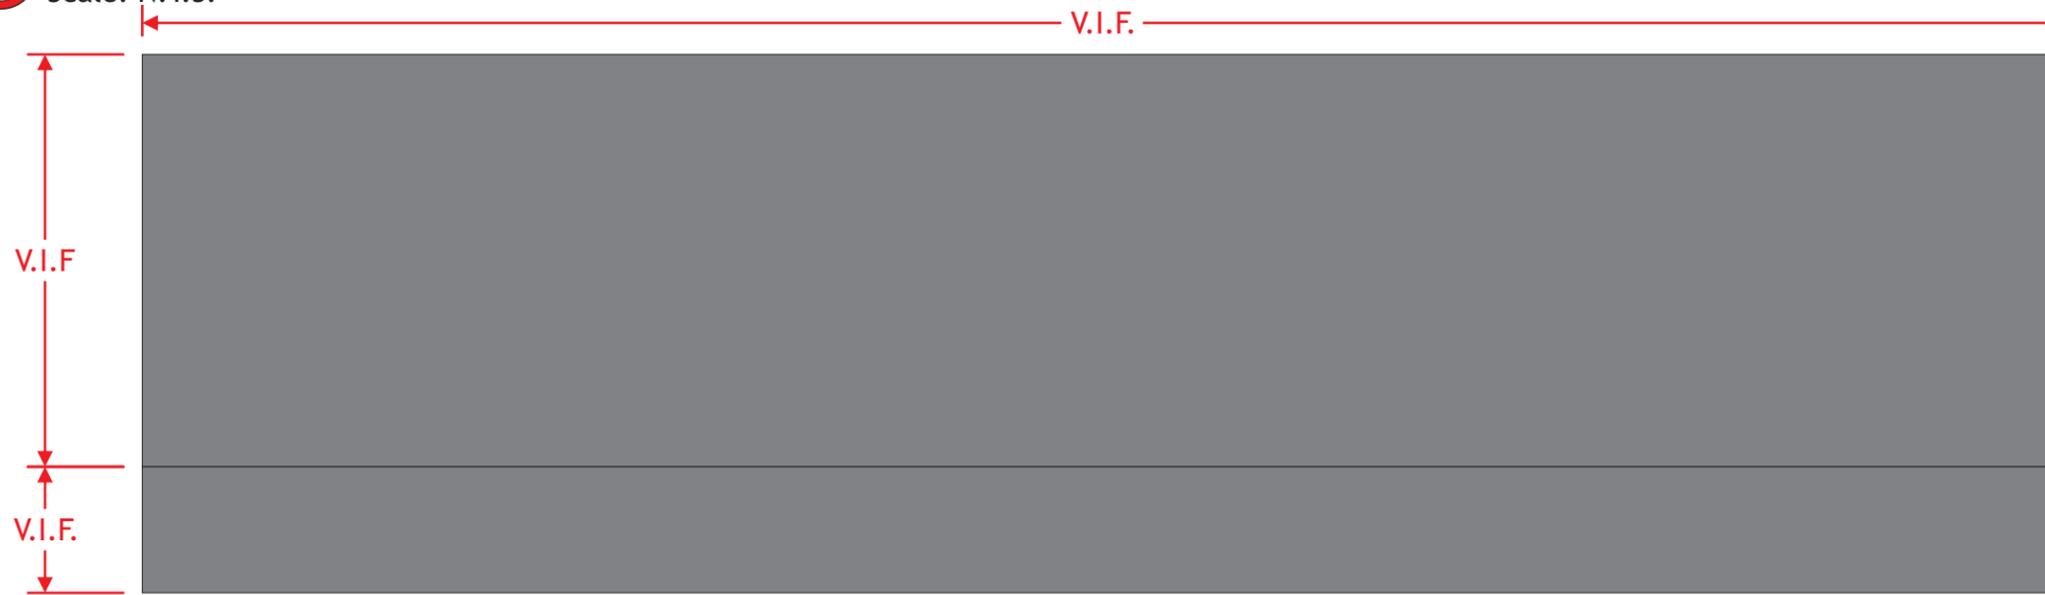


**\*\*FABRIC ATTACHED WITH STAPLES\*\***

**QTY:1**

**AWNING - DETAILS**


- 1 SUNBRELLA #4644-0000 "CHARCOAL GREY" AWNING MATERIAL OVER AWNING FRAME
- 2 1" x 1" SQUARE ALUMINUM TUBE AWNING FRAME (ALL CONNECTIONS WELDED) PAINTED TO MATCH "CHARCOAL GREY" AWNING MATERIAL
- 3 AWNING VALANCE, HEIGHT T.B.D. PENDING SURVEY
- 4 ALL MOUNTING HARDWARE PAINTED "CHARCOAL GRAY" TO MATCH FRAME TEK SCREW/ ANCHOR APPROPRIATE SIZE TO BE DETERMINED
- 5 CLEAR SILICONE (TO MATCH STOREFRONT) TO BE APPLIED ACROSS THE TOP OF AWNING FRAME UPON COMPLETION

**AWNING - DETAILS**

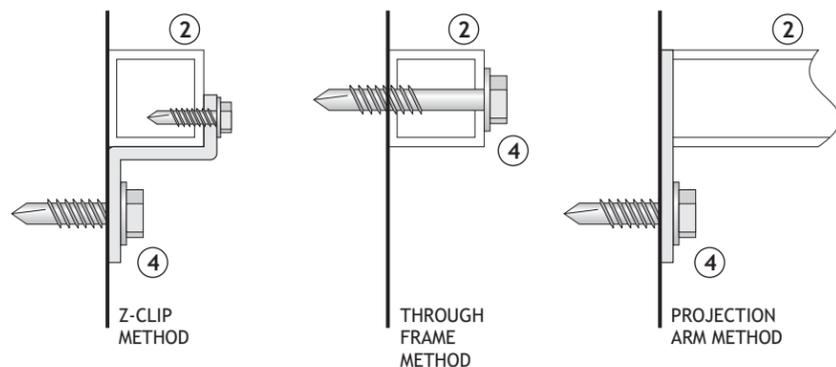

**\*\* FRAME DESIGN IS FOR CONCEPTUAL\*\*  
PURPOSES ONLY AND MAY NEED TO BE ALTERED  
DUE TO STOREFRONT/ONSITE CONDITIONS**

**FABRIC AWNING - PROFILE**  
Scale: N.T.S.

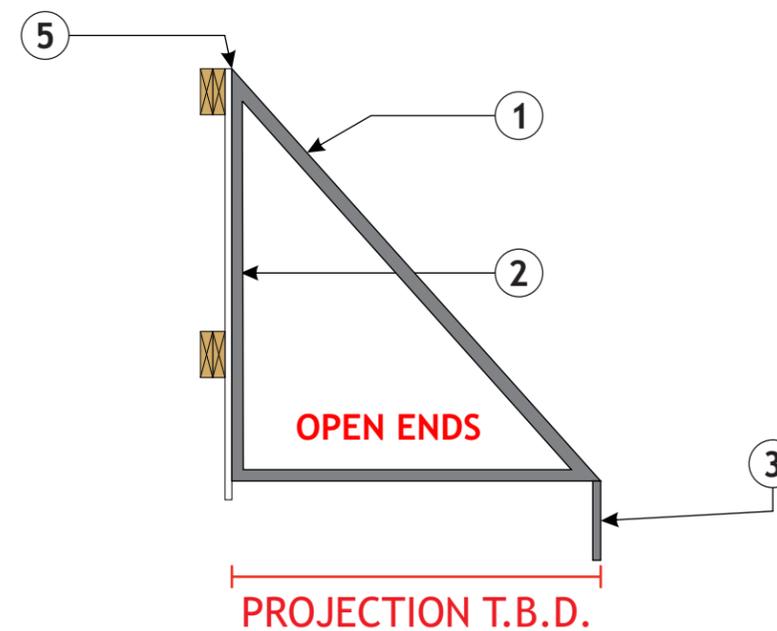

93 Industry Drive  
PO Box 349  
Versailles, KY 40383  
859.879.1199



الزر

STORE: 3716  
SPACE:390

FIRST & MAIN  
112 FIRST STREET  
HUDSON, OH 44236

This sign is intended to be installed in accordance with the requirements of Article 600 of the National Electrical Code and/or other applicable local codes. This includes proper grounding and bonding of the sign.

**RUGGLES SIGN DOES NOT PROVIDE PRIMARY ELECTRICAL TO SIGN LOCATION!**




Submittal Date: 06/08/18  
Acct Rep: Matt Roberts  
Designer: Ryan Couch

**REVISIONS**

R1: 10/05/18	R6: _____
R2: 10/11/18	R7: _____
R3: _____	R8: _____
R4: _____	R9: _____
R5: _____	R10: _____

**E** FABRIC AWNING - ELEVATION  
Scale: N.T.S.

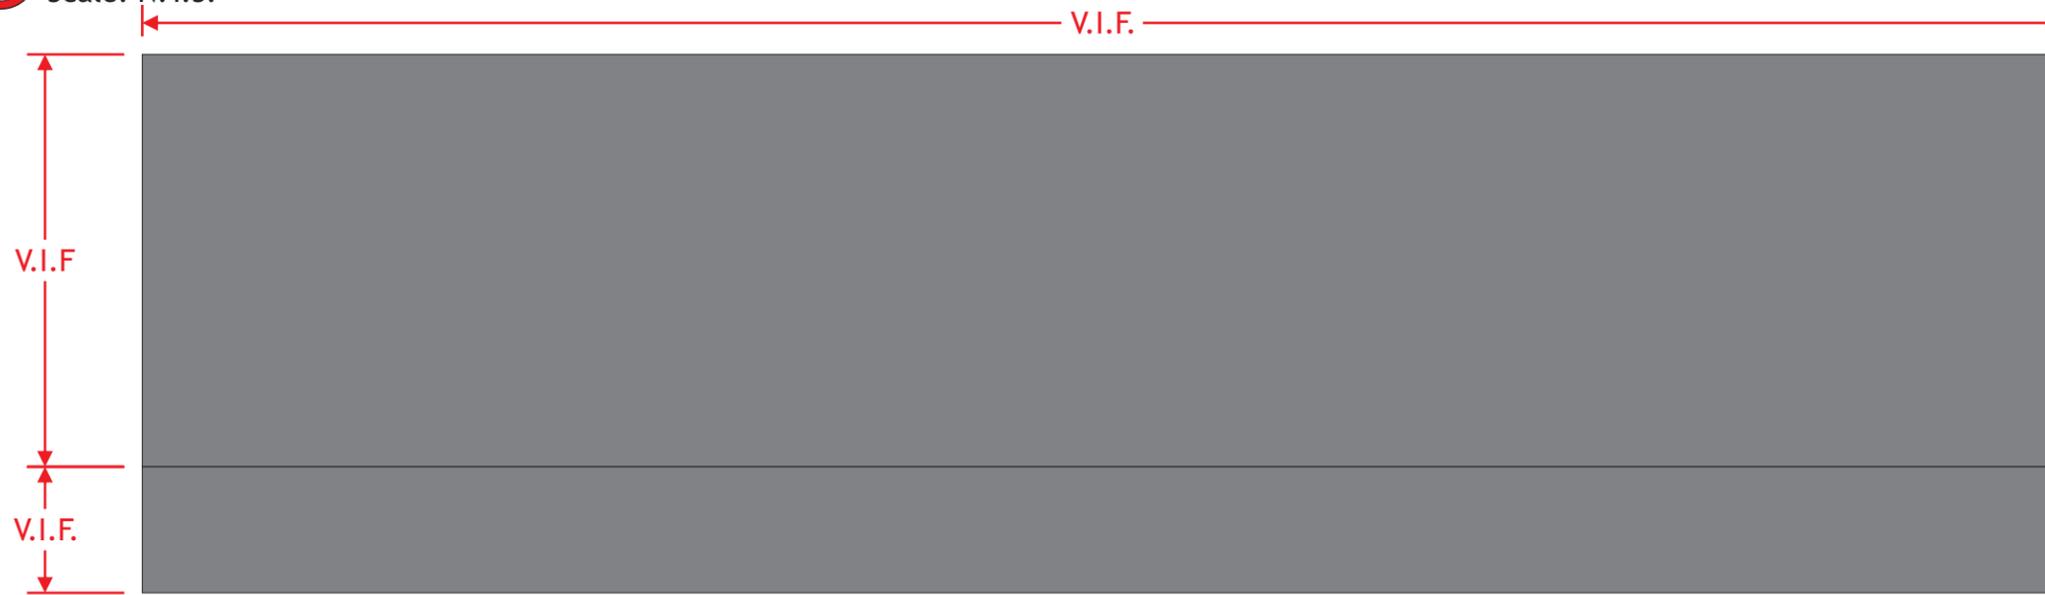


**\*\*FABRIC ATTACHED WITH STAPLES\*\***

**QTY:1**

**AWNING - DETAILS**


- 1 SUNBRELLA #4644-0000 "CHARCOAL GREY" AWNING MATERIAL OVER AWNING FRAME
- 2 1" x 1" SQUARE ALUMINUM TUBE AWNING FRAME (ALL CONNECTIONS WELDED) PAINTED TO MATCH "CHARCOAL GREY" AWNING MATERIAL
- 3 AWNING VALANCE, HEIGHT T.B.D. PENDING SURVEY
- 4 ALL MOUNTING HARDWARE PAINTED "CHARCOAL GRAY" TO MATCH FRAME TEK SCREW/ ANCHOR APPROPRIATE SIZE TO BE DETERMINED
- 5 CLEAR SILICONE (TO MATCH STOREFRONT) TO BE APPLIED ACROSS THE TOP OF AWNING FRAME UPON COMPLETION

**AWNING - DETAILS**

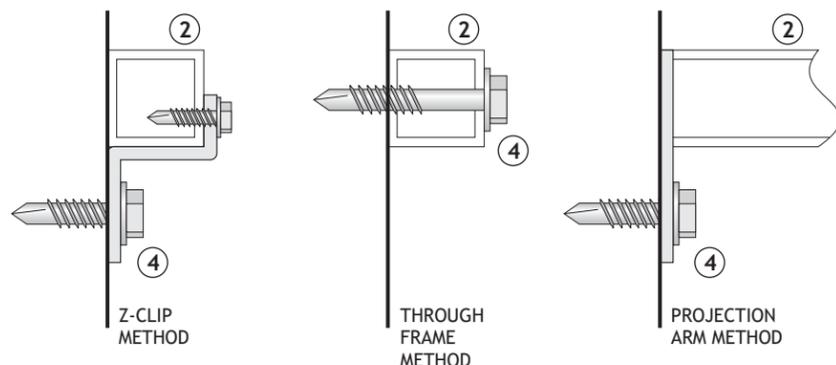

**\*\* FRAME DESIGN IS FOR CONCEPTUAL\*\*  
PURPOSES ONLY AND MAY NEED TO BE ALTERED  
DUE TO STOREFRONT/ONSITE CONDITIONS**

**FABRIC AWNING - PROFILE**  
Scale: N.T.S.

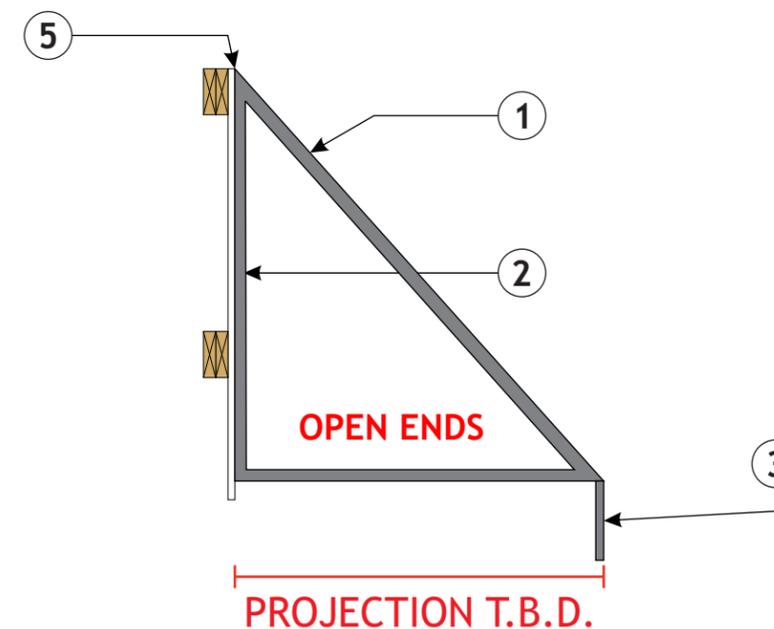

JJ AWN recover



93 Industry Drive  
PO Box 349  
Versailles, KY 40383  
859.879.1199



الزرر

STORE: 3716  
SPACE:390

FIRST & MAIN  
112 FIRST STREET  
HUDSON, OH 44236

This sign is intended to be installed in accordance with the requirements of Article 600 of the National Electrical Code and/or other applicable local codes. This includes proper grounding and bonding of the sign.

**RUGGLES SIGN DOES NOT PROVIDE PRIMARY ELECTRICAL TO SIGN LOCATION!**




Submittal Date: 06/08/18  
Acct Rep: Matt Roberts  
Designer: Ryan Couch

**REVISIONS**

R1: 10/05/18	R6: _____
R2: 10/11/18	R7: _____
R3: _____	R8: _____
R4: _____	R9: _____
R5: _____	R10: _____

**E** FABRIC AWNING - ELEVATION  
Scale: N.T.S.

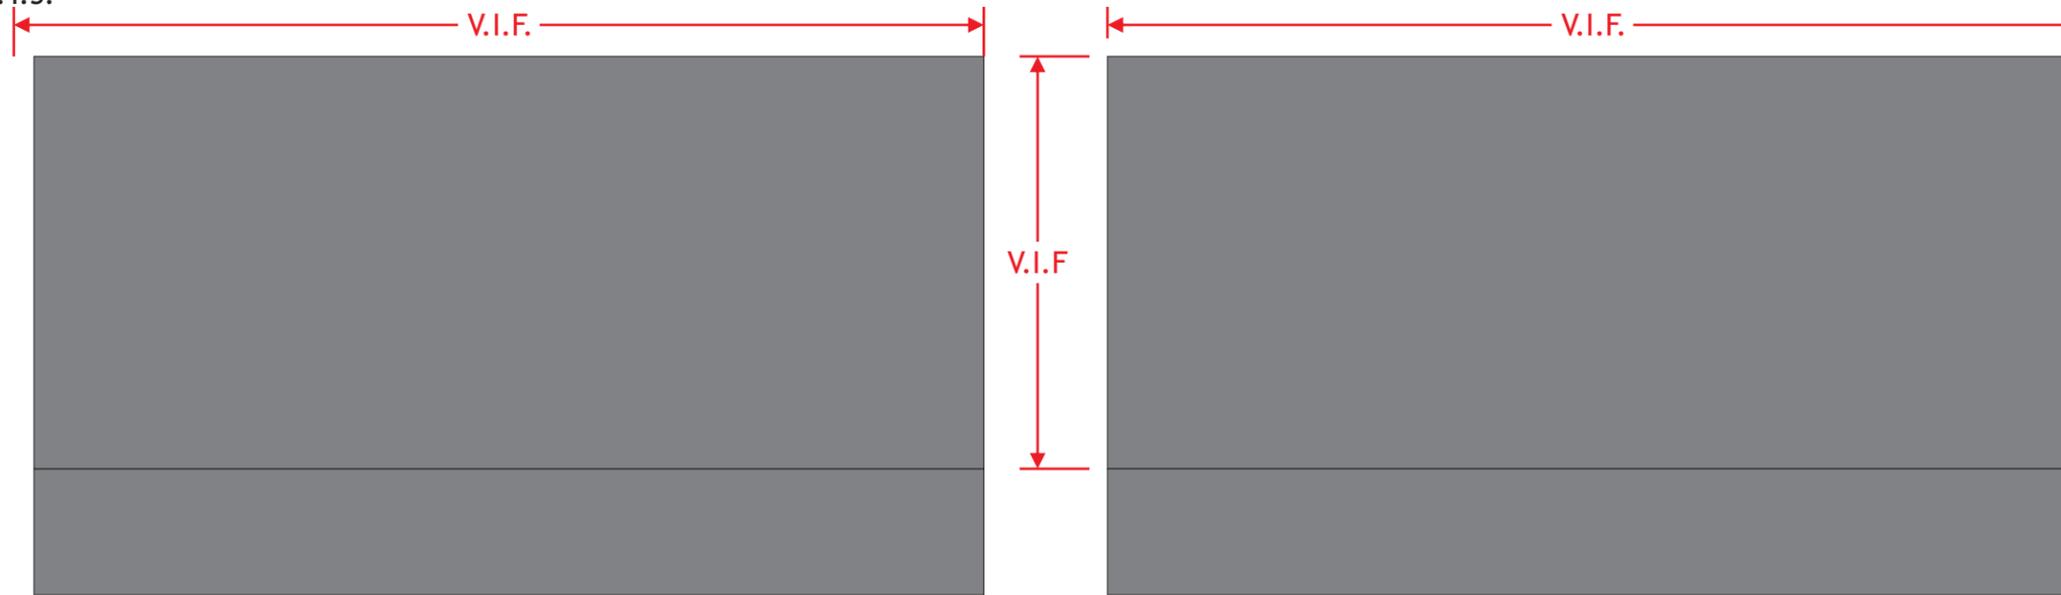


**\*\*FABRIC ATTACHED WITH STAPLES\*\***

**QTY:2**

**AWNING - DETAILS**


- 1 SUNBRELLA #4644-0000 "CHARCOAL GREY" AWNING MATERIAL OVER AWNING FRAME
- 2 1" x 1" SQUARE ALUMINUM TUBE AWNING FRAME (ALL CONNECTIONS WELDED) PAINTED TO MATCH "CHARCOAL GREY" AWNING MATERIAL
- 3 AWNING VALANCE, HEIGHT T.B.D. PENDING SURVEY
- 4 ALL MOUNTING HARDWARE PAINTED "CHARCOAL GRAY" TO MATCH FRAME TEK SCREW/ ANCHOR APPROPRIATE SIZE TO BE DETERMINED
- 5 CLEAR SILICONE (TO MATCH STOREFRONT) TO BE APPLIED ACROSS THE TOP OF AWNING FRAME UPON COMPLETION

**AWNING - DETAILS**

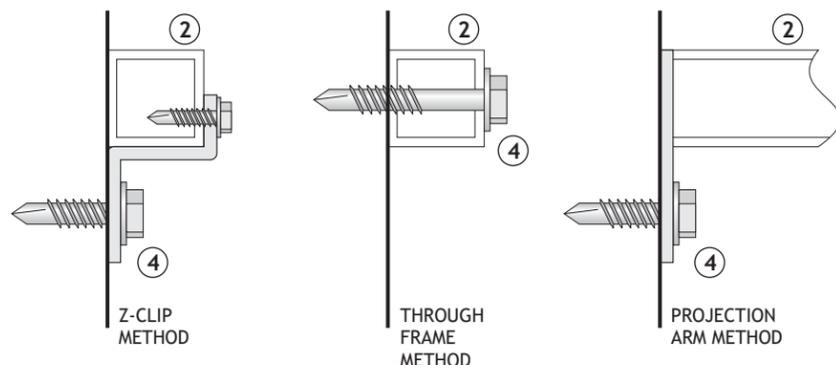

**\*\* FRAME DESIGN IS FOR CONCEPTUAL\*\*  
PURPOSES ONLY AND MAY NEED TO BE ALTERED  
DUE TO STOREFRONT/ONSITE CONDITIONS**

**FABRIC AWNING - PROFILE**  
Scale: N.T.S.

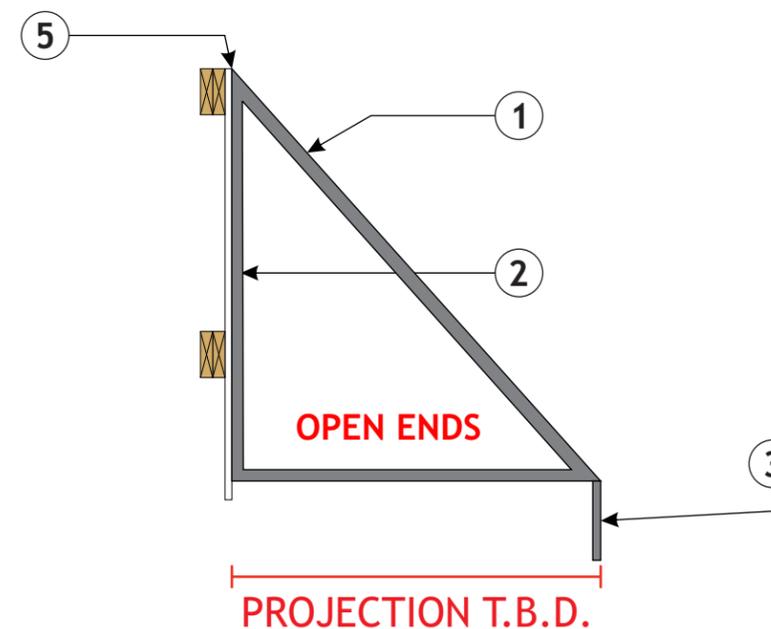

JJ AWN recover



93 Industry Drive  
PO Box 349  
Versailles, KY 40383  
859.879.1199



الجزر

STORE: 3716  
SPACE:390

FIRST & MAIN  
112 FIRST STREET  
HUDSON, OH 44236

This sign is intended to be installed in accordance with the requirements of Article 600 of the National Electrical Code and/or other applicable local codes. This includes proper grounding and bonding of the sign.

**RUGGLES SIGN DOES NOT PROVIDE PRIMARY ELECTRICAL TO SIGN LOCATION!**



Submittal Date: 06/08/18  
Acct Rep: Matt Roberts  
Designer: Ryan Couch

**REVISIONS**

R1: 10/05/18	R6: _____
R2: 10/11/18	R7: _____
R3: _____	R8: _____
R4: _____	R9: _____
R5: _____	R10: _____

# Neighboring Signs



Neighboring Signs

○  
one eleven  
SALON AND SPA

