


**Project Description**  
NEW SCREENWALL TO HIDE EXISTING  
ROOFTOP HVAC UNIT


**Project Location**

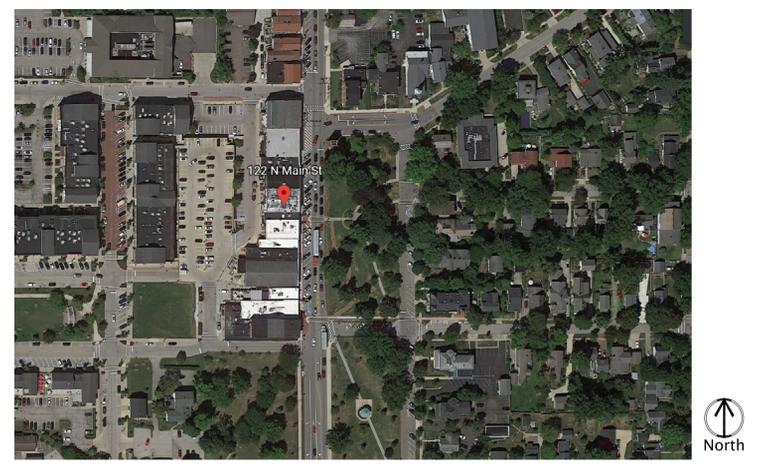


**PROPOSED**




**EXISTING**

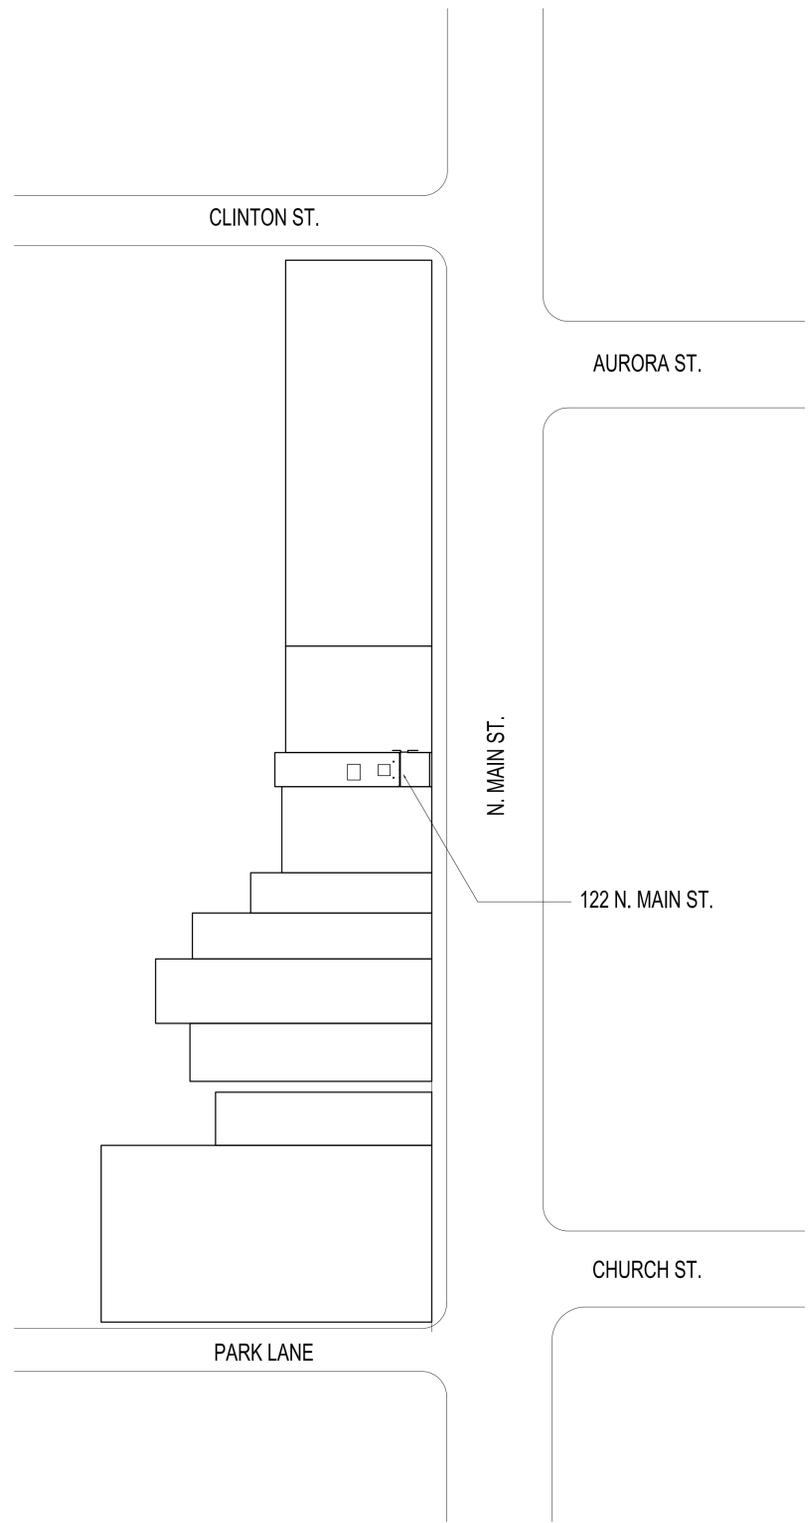


**HOWARD HANNA SCREENWALL**  
122 N. MAIN ST

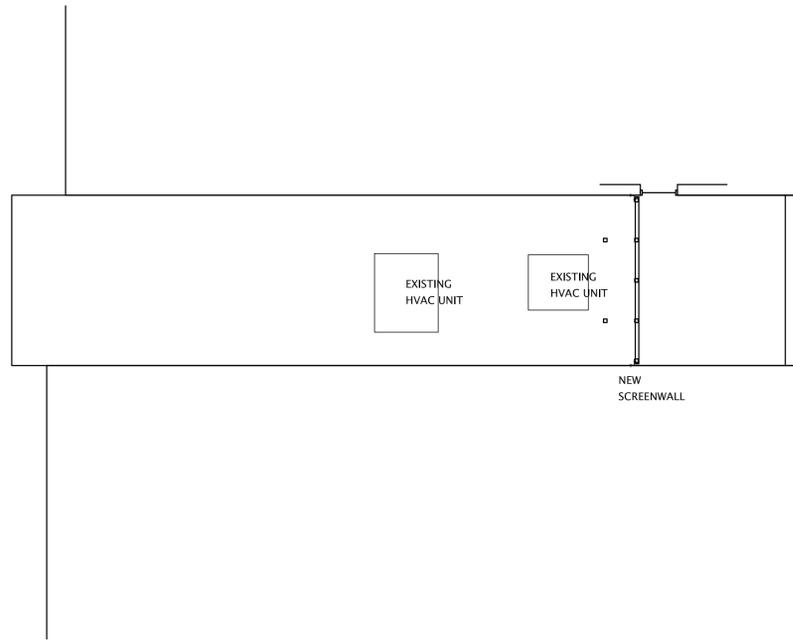


Roof Plan  
1/8" = 1'-0"

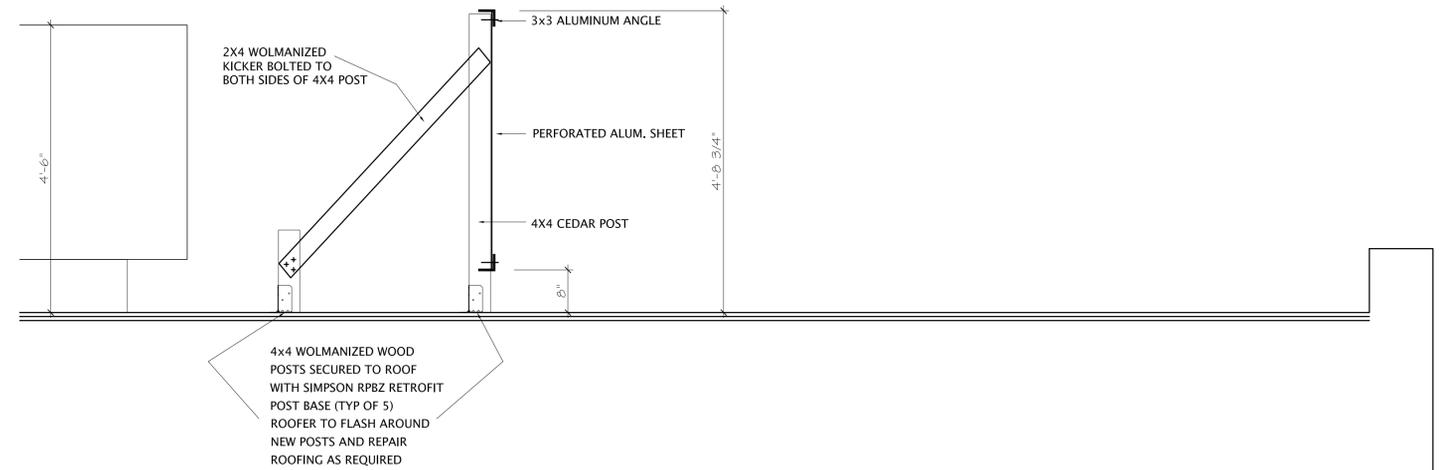


Roof Section  
3/4" = 1'-0"

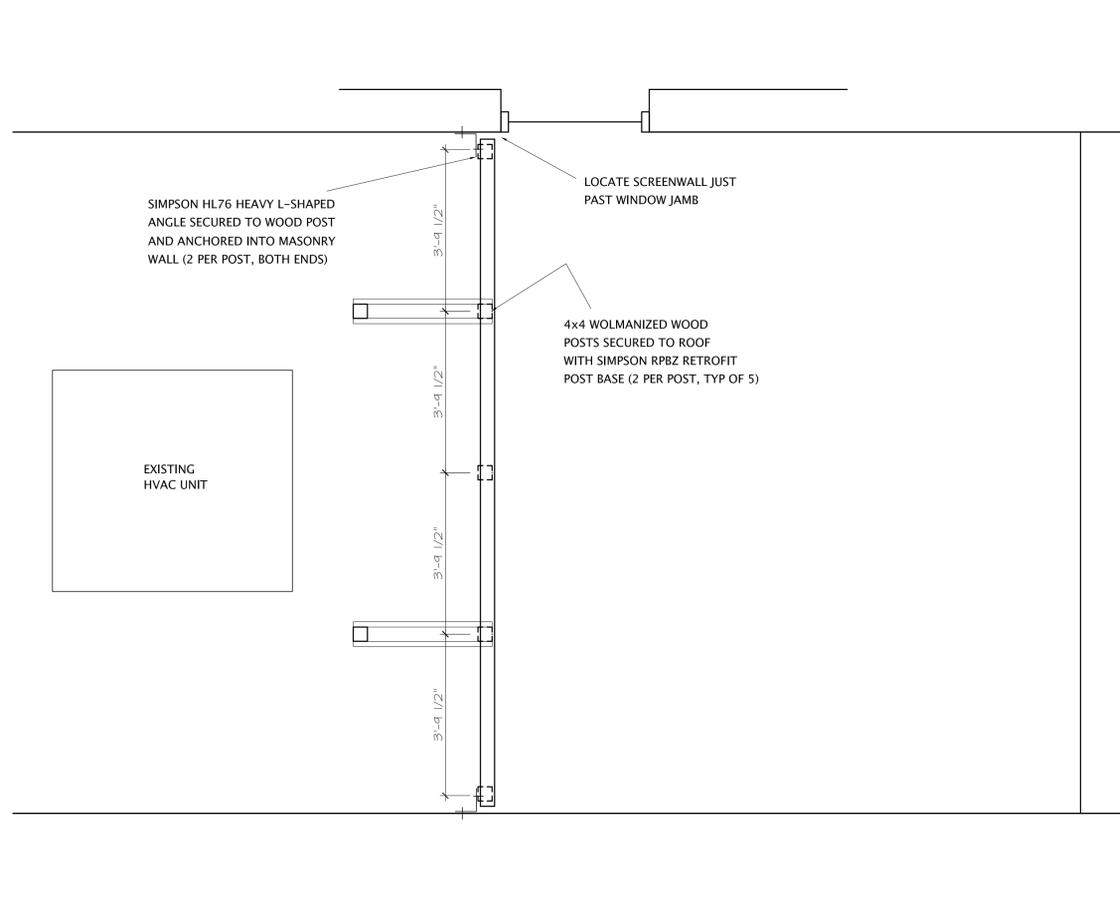

Enlarged Plan  
1/2" = 1'-0"

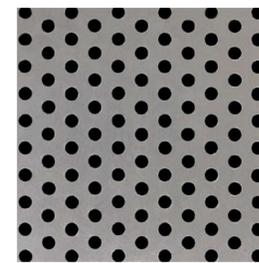

Perforated Aluminum  
1/4" round holes on  
1/2" stagger  
23% open area

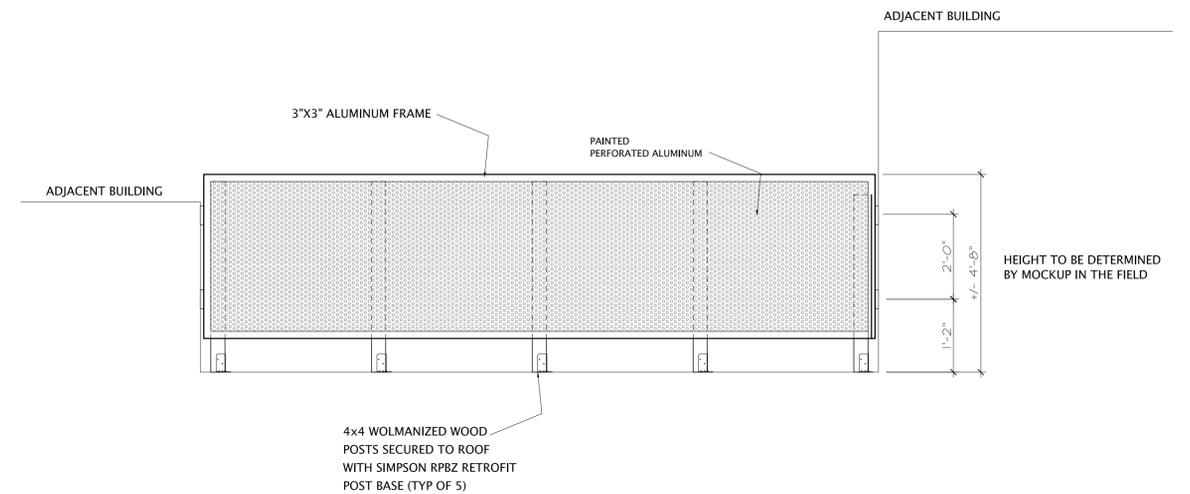

Elevation  
1/2" = 1'-0"

# HOWARD HANNA SCREENWALL

122 N. MAIN ST

Architectural Historic  
Board of Review  
Plans, Elevation & Section