

78 AURORA ST.

A STREET

S. 59° . 65' W 95.00'

34'

PORCH

15'

15'

19' 10"

8' 3"

9' 1"

Main Mass line of House

2 STORY DWELLING

GARAGE

20'

2'

N. 21°

21' W

135' 50'

106'

50'

S. 31° . 15' E

110'

157' 00'

fence will be up to property line

78 AURORA ST.


E. 81' 50'

81 1/2'

SCALE 1" = 20'



6 foot shadowbox fence :
(pressure treated)

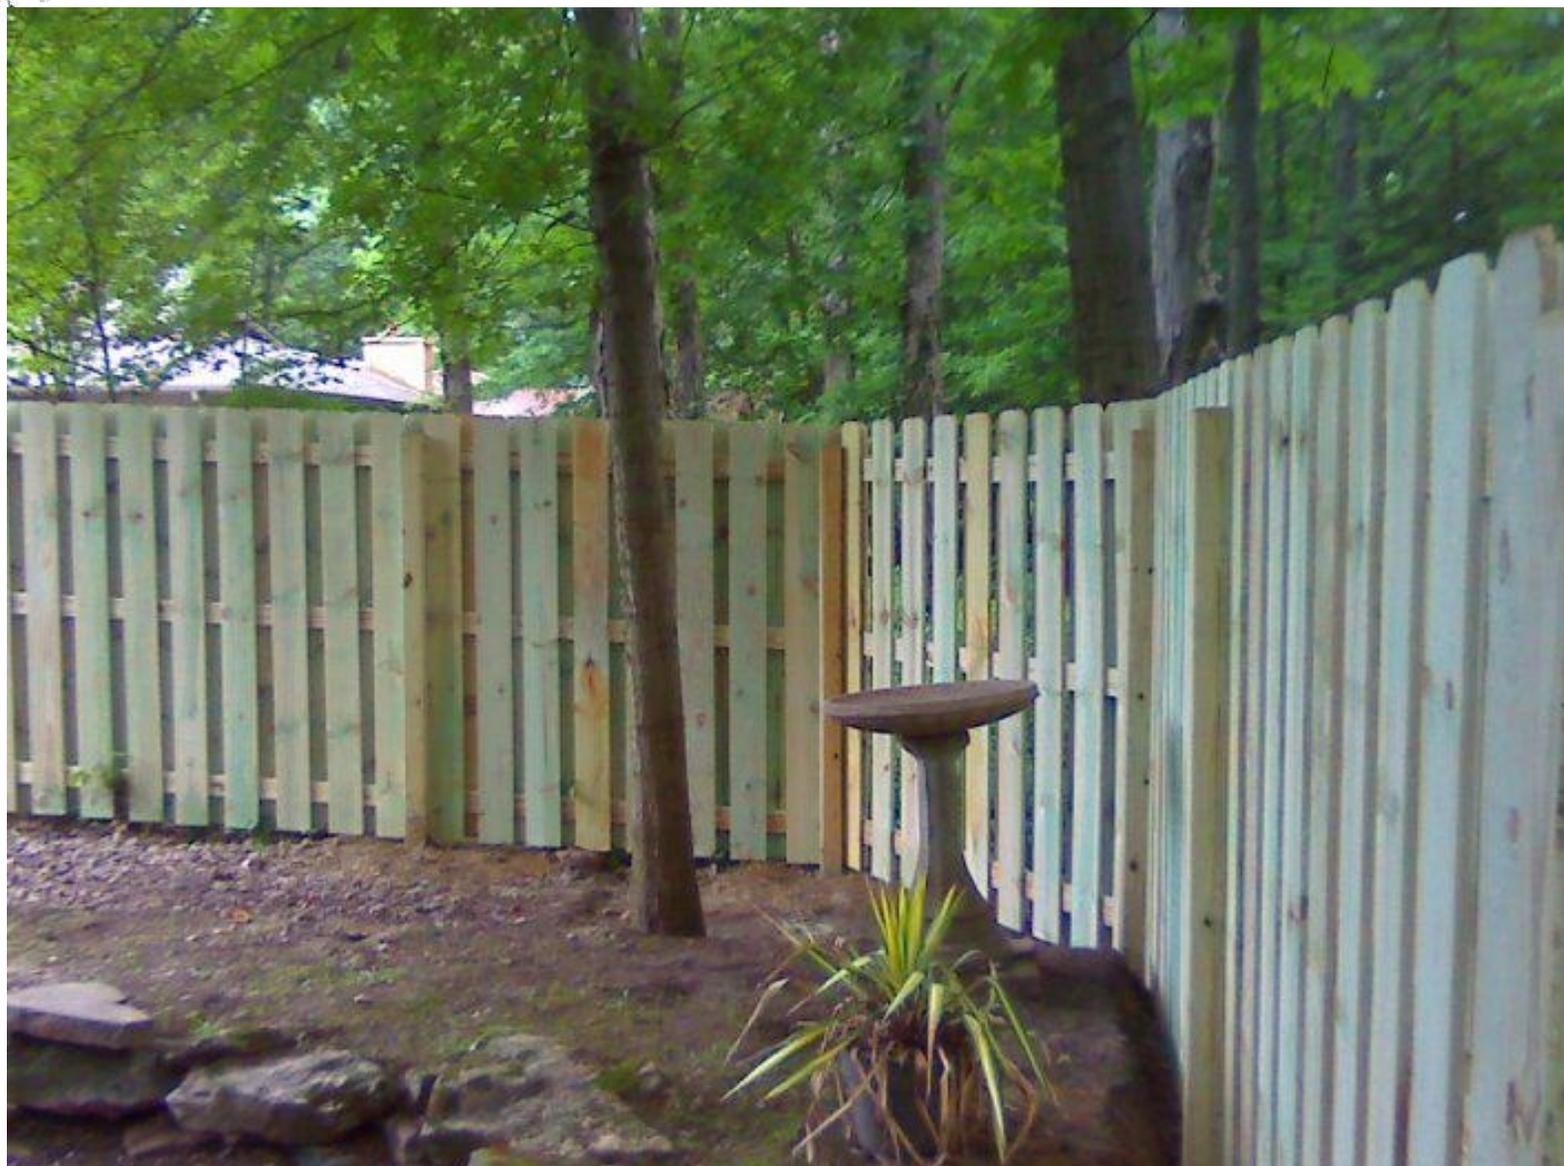

Site Photos





Backyard view at 78 Aurora Street.



Backyard
78 Aurora Street

← dead evergreens
to be removed by
owners at 78 Aurora St.

Low evergreens (dead from winter)
need to be removed (by lumens)
and privacy fence at property
line



Backyard of 78 Aurora
Street