




4 ENLARGED NORTH ELEVATION
SCALE: 3/16" = 1'-0"

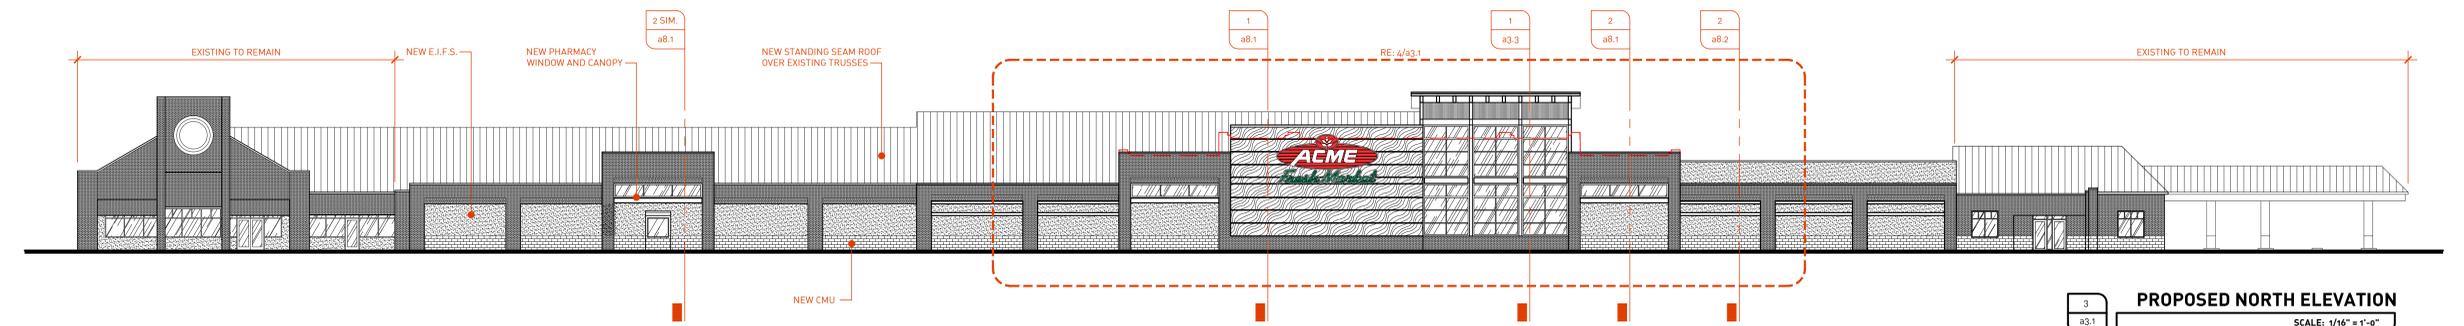

3 PROPOSED NORTH ELEVATION
SCALE: 1/16" = 1'-0"

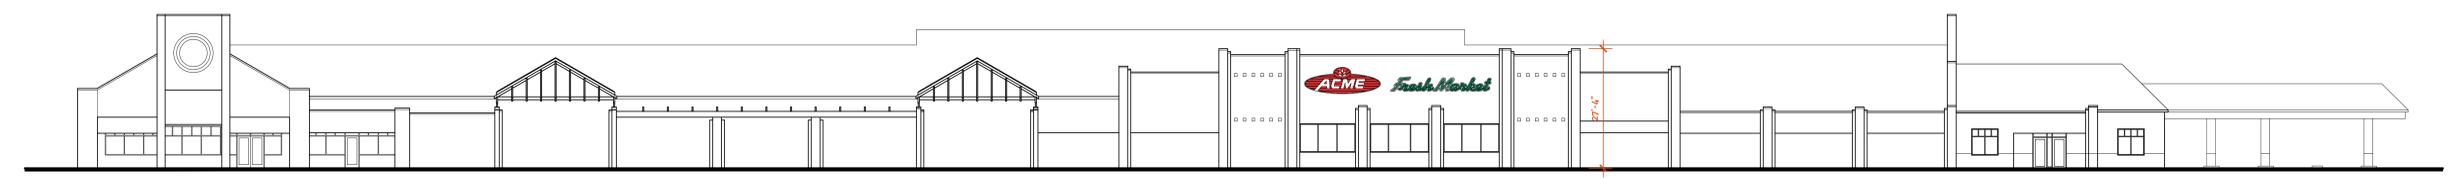


2 EXISTING NORTH ELEVATION
SCALE: 1/16" = 1'-0"

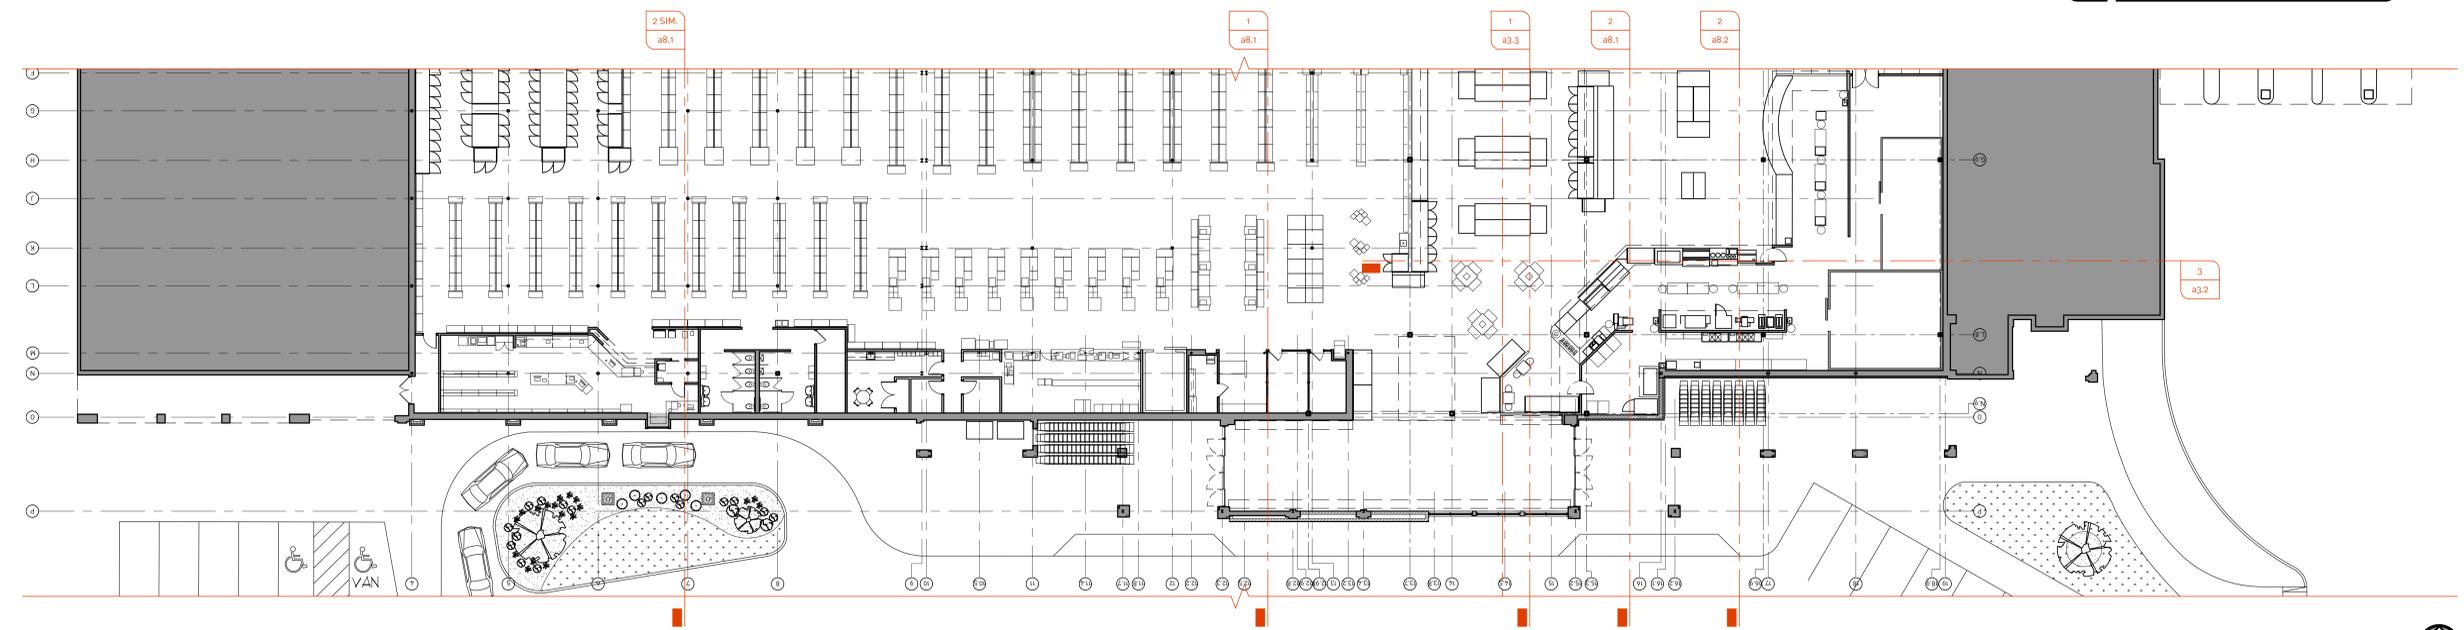


1 FLOOR PLAN
SCALE: 1/16" = 1'-0"




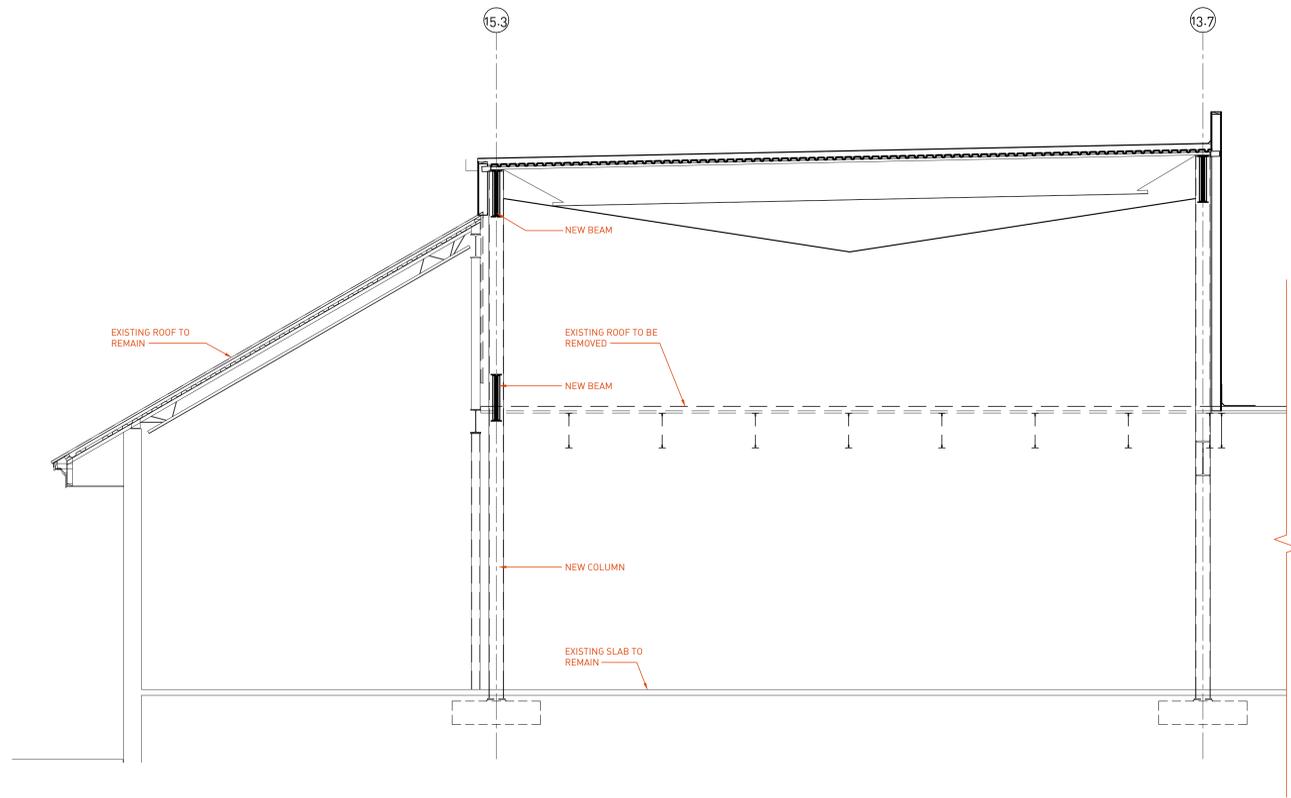

1 EAST/WEST BUILDING SECTION
SCALE: 1/4" = 1'-0"

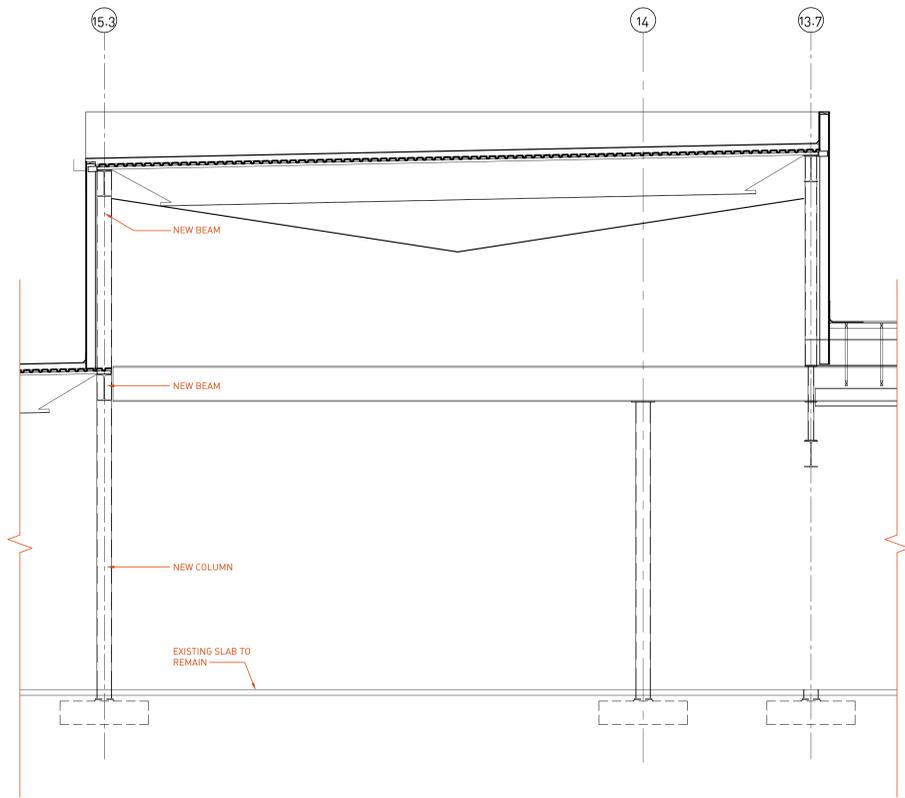

2 EAST/WEST BUILDING SECTION
SCALE: 1/4" = 1'-0"

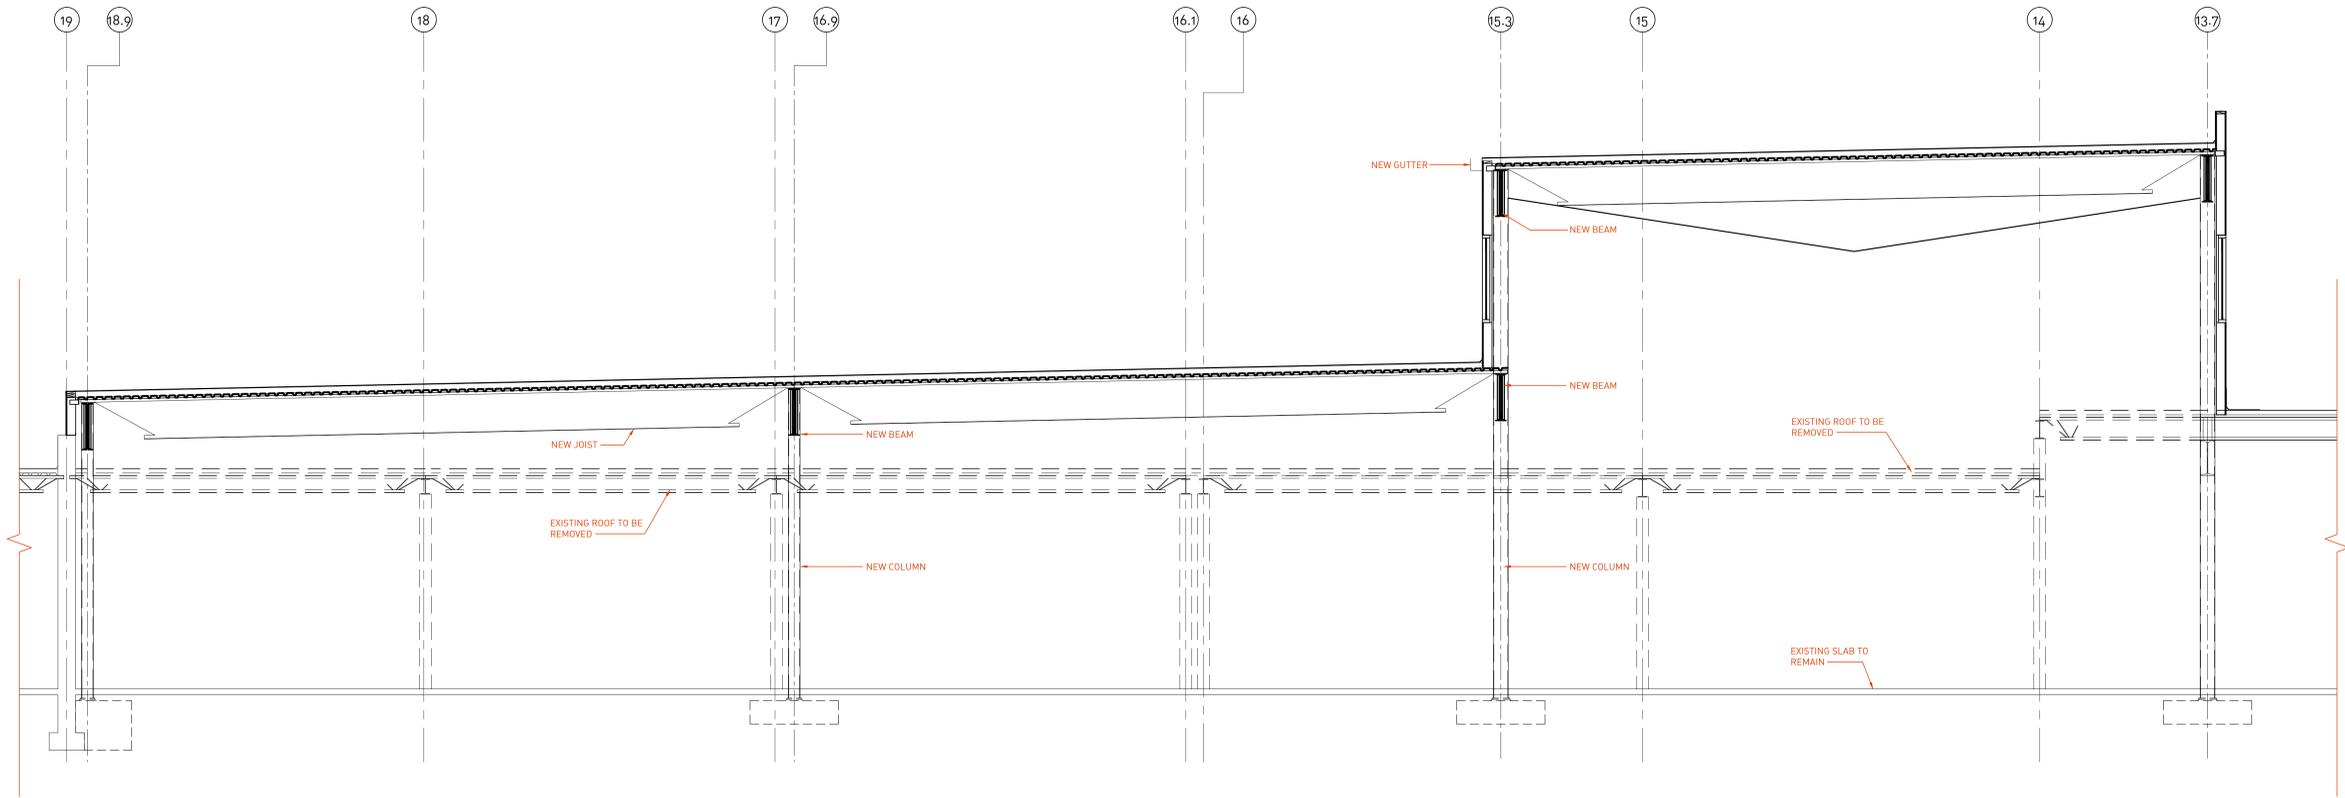

3 NORTH/SOUTH BUILDING SECTION
SCALE: 1/4" = 1'-0"

ADDK, INC. • 11478a Detroit Avenue, Lakewood, OH 44107 • P: (216) 771-9200 • F: (216) 771-9791 • W: www.addk.com

PRELIMINARY
NOT FOR CONSTRUCTION




PROJECT TITLE: ACME FRESH MARKET
114 W STREETSBORO STREET
HUDSON, OH 44236

REVIEW	DATE
	10.18.2021


THESE DRAWINGS, DESIGN, CONCEPT AND INFORMATION ARE THE EXCLUSIVE PROPERTY OF ADDK, INC. THEY ARE FOR CONSTRUCTION ONLY AT THE SITE INDICATED. UNAUTHORIZED USE, ALTERATION OR REPRODUCTION OF THE DOCUMENTS AND DESIGN IS PROHIBITED WITHOUT WRITTEN PERMISSION FROM ADDK, INC.

JOB NO.: 2145
SHEET TITLE: BUILDING SECTIONS




a3.2

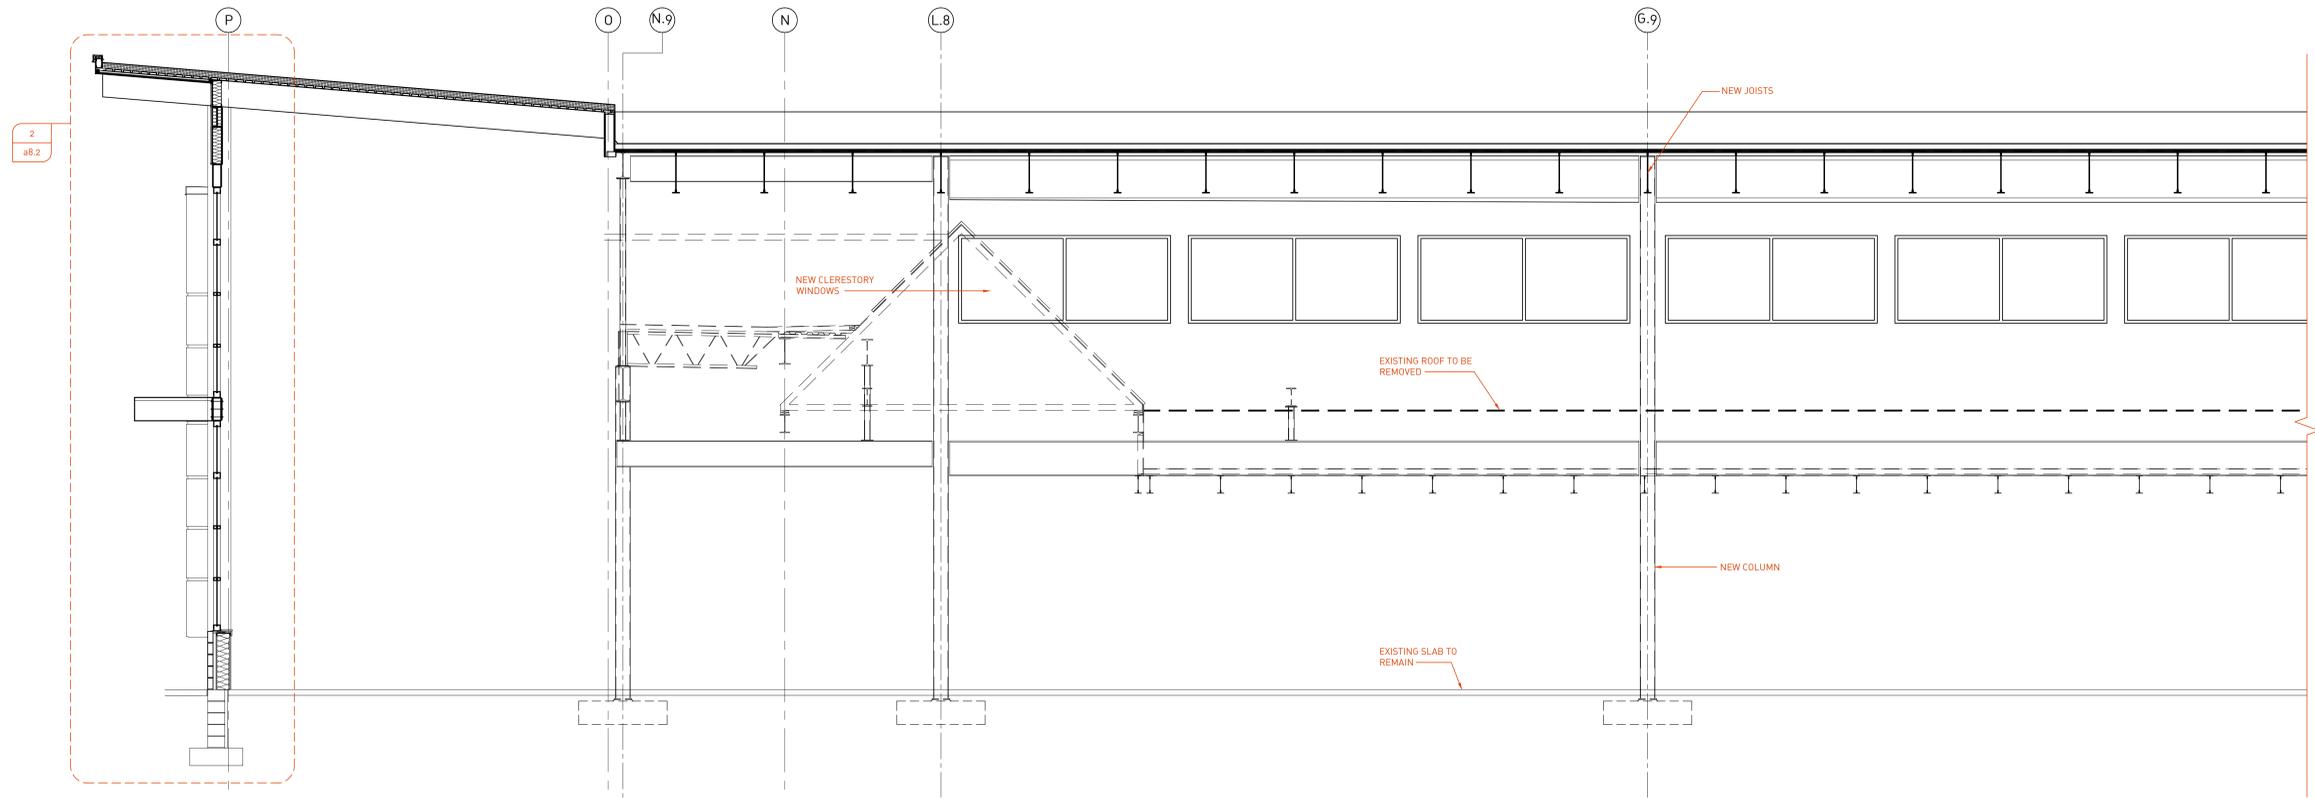

1 NORTH/SOUTH BUILDING SECTION
SCALE: 1/4" = 1'-0"

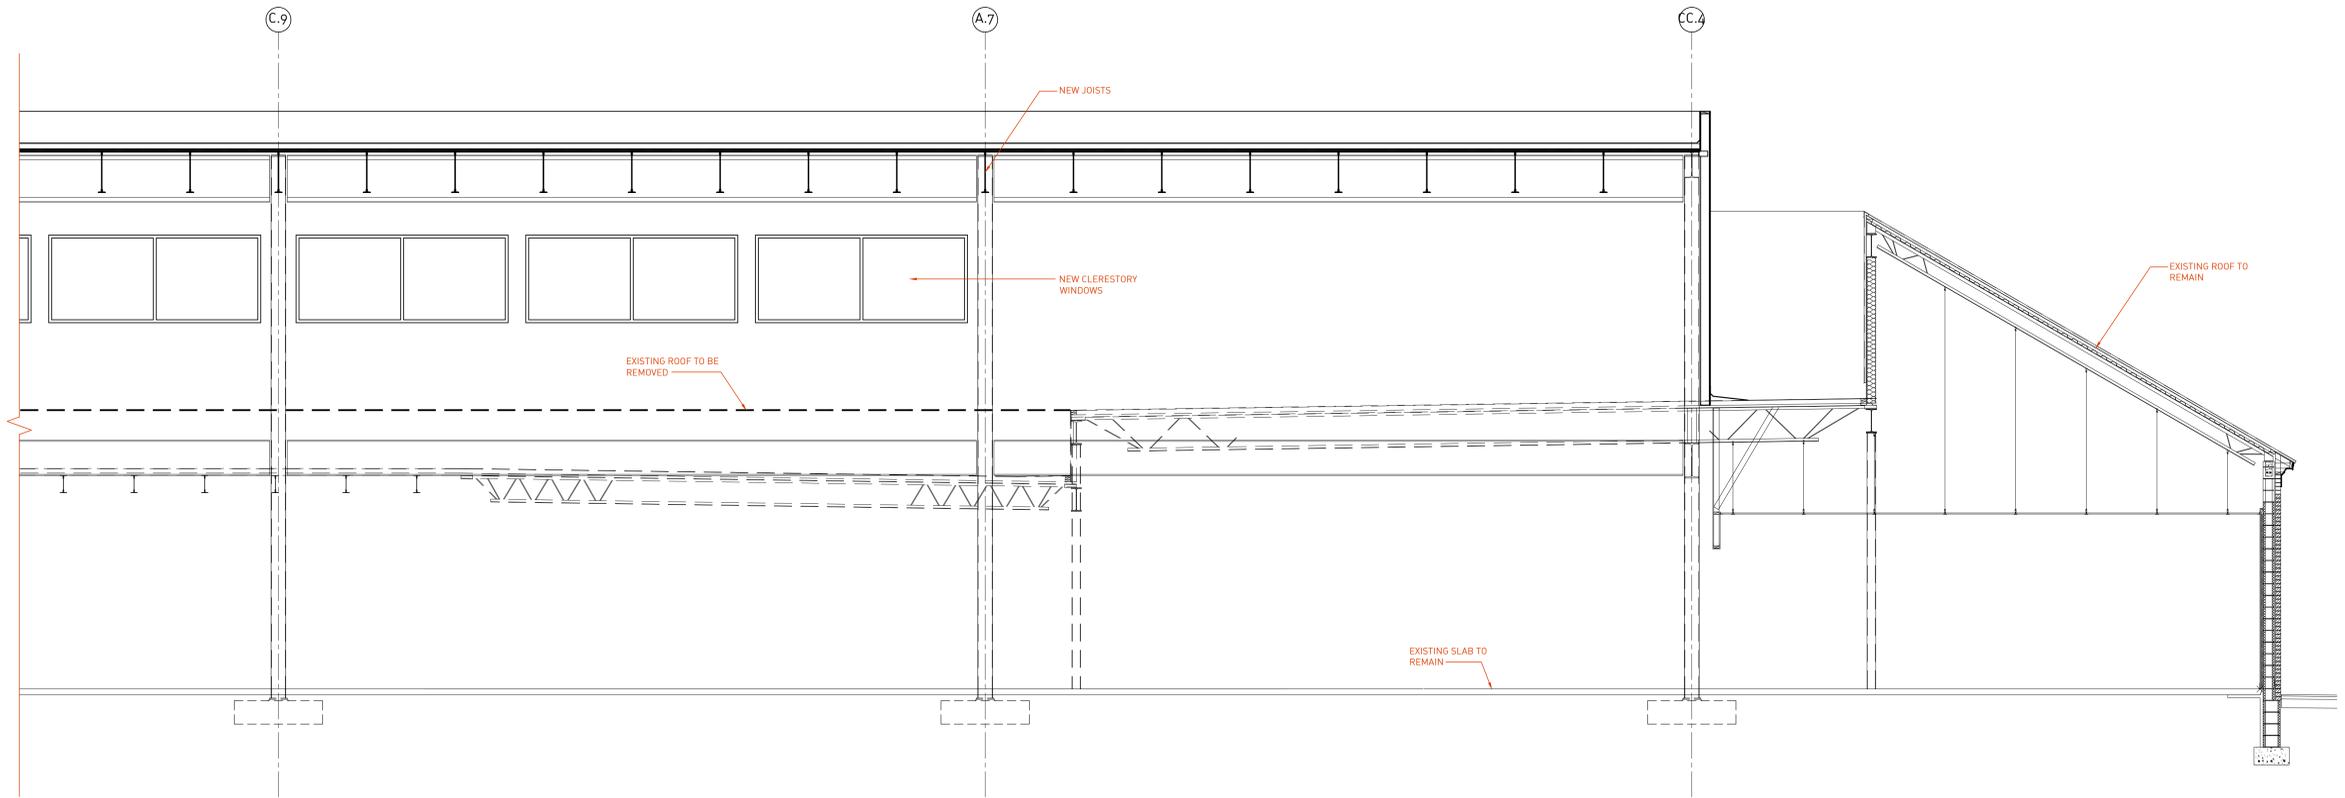

2 NORTH/SOUTH BUILDING SECTION
SCALE: 1/4" = 1'-0"

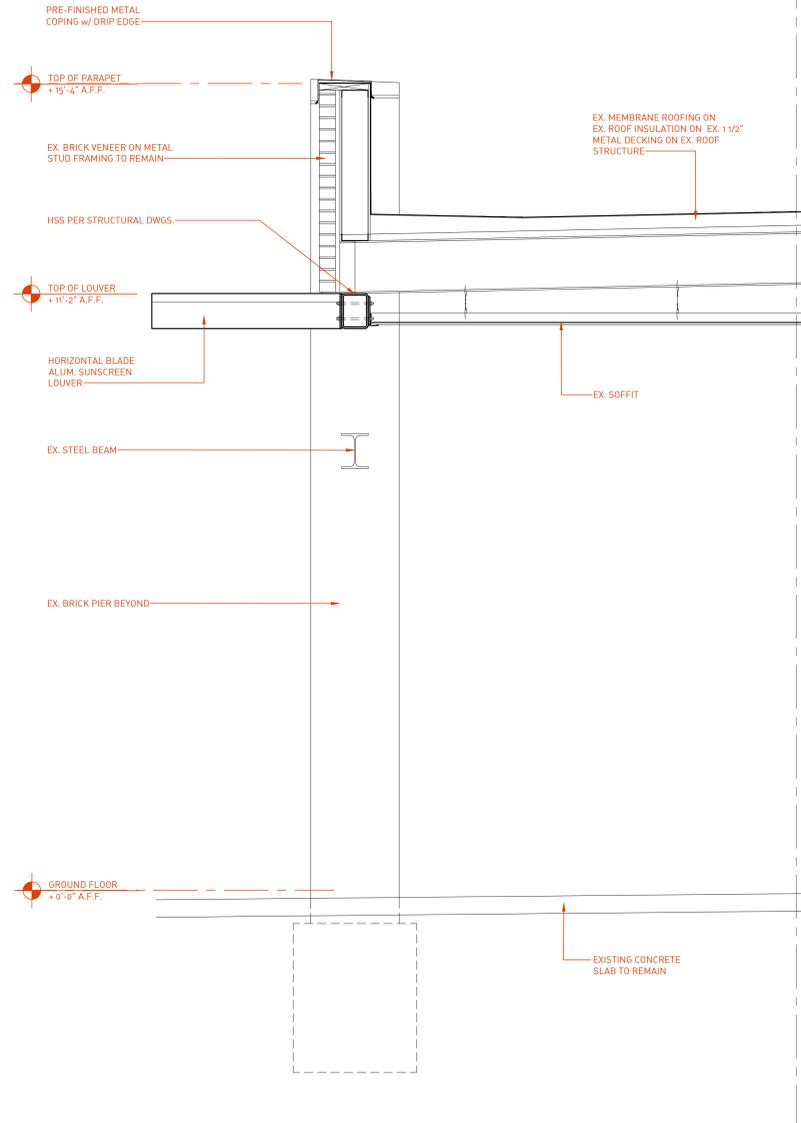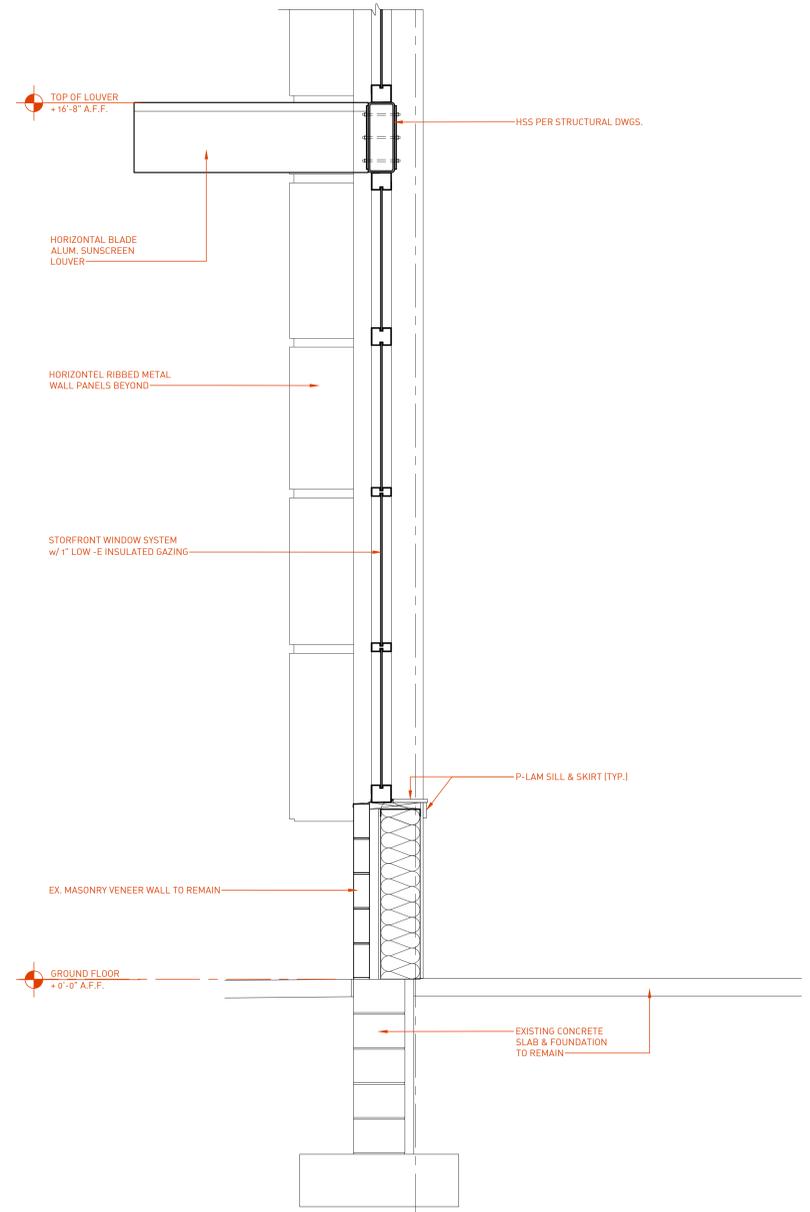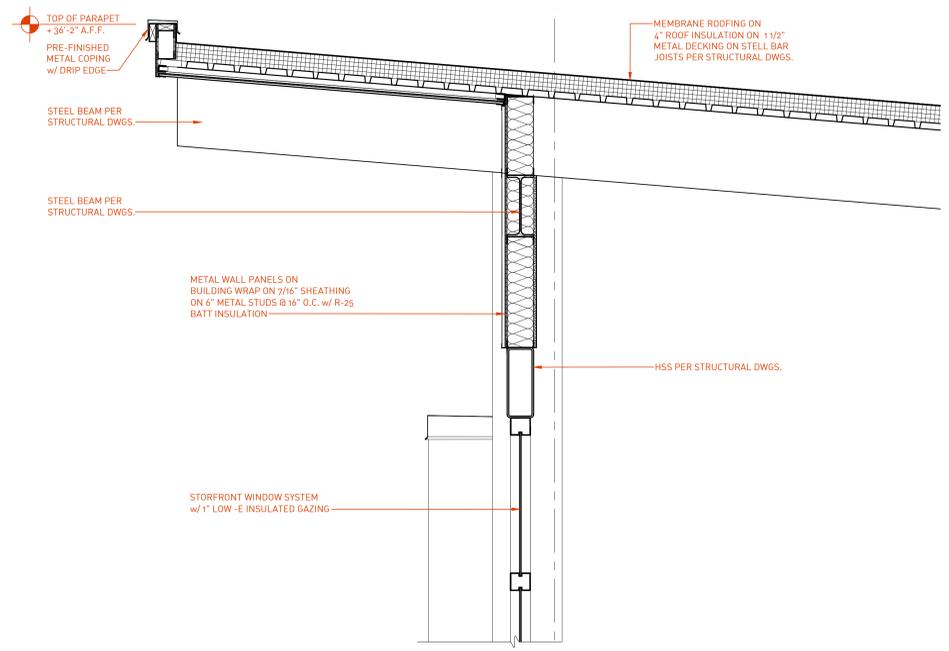

2
a8.2
WALL SECTION
SCALE: 3/4" = 1'-0"

1
a8.2
WALL SECTION
SCALE: 3/4" = 1'-0"

ARCHITECTURE OFFICE | DAVID WEBER

ADDK, INC. | 11478a Detroit Avenue, Lakewood, OH 44107 | P: (216) 771-9200 | F: (216) 771-9771 | W: www.addk.com

PRELIMINARY
NOT FOR CONSTRUCTION



PROJECT TITLE: ACME FRESH MARKET
114 W STREETSBORO STREET
HUDSON, OH 44236

REVIEW	10.18.2021

THESE DRAWINGS, DESIGN, CONCEPT AND INFORMATION ARE THE EXCLUSIVE PROPERTY OF ADDK, INC. THEY ARE FOR CONSTRUCTION ONLY AT THE SITE INDICATED. UNAUTHORIZED USE, ALTERATION OR REPRODUCTION OF THE DOCUMENTS AND DESIGN IS PROHIBITED WITHOUT WRITTEN PERMISSION FROM ADDK, INC.

JOB NO.: 21-65

SHEET TITLE: WALL SECTIONS

a8.2




PARKING LOT LIGHT POLES



LIGHT POLE WITH HANGING PLANTS



ALUMINUM COMPOSITE METAL PANEL

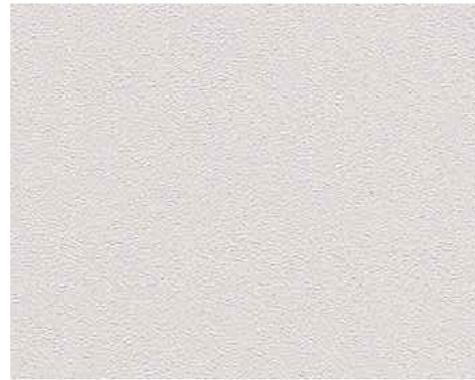


E.I.F.S.



FACE BRICK




STANDING SEAM METAL ROOF

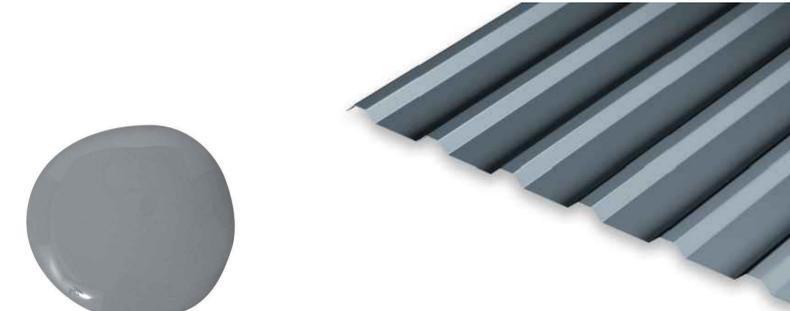

CORRUGATED SIDING



STEEL PAINT

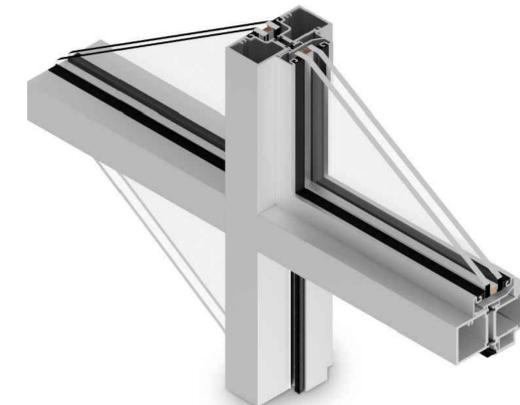

STOREFRONT FRAMING



PROJECT TITLE:

PROJECT:

ACME FRESH MARKET
116 W STREETSBORO STREET
HUDSON, OH 44236

REVIEW

10.18.2021

ISSUE DATE:

THESE DRAWINGS, DESIGN, CONCEPT AND INFORMATION ARE THE EXCLUSIVE PROPERTY OF ADK, INC. THEY ARE FOR CONSTRUCTION ONLY AT THE SITE INDICATED. UNAUTHORIZED USE, ALTERATION OR REPRODUCTION OF THE DOCUMENTS AND DESIGN IS PROHIBITED WITHOUT WRITTEN PERMISSION FROM ADK, INC.

AUTHORIZATION:

JOB NO.:

21-65

SHEET TITLE:

EXTERIOR FINISHES

SHEET NO.:

a3.2



ACME
Fresh Market

Food

Pharmacy

Pharmacy



Pharmacy

ACME
Fresh Market

Food



Pharmacy

Pharmacy

ACME
Fresh Market

Food



Pharmacy

Pharmacy

FRESH MARKET



ACME
Fresh Market

Food

Pharmacy



ACME
Fresh Market

Pharmacy

Food





ACME
Fresh Market

Food

Pharmacy

Pharmacy