



NORTH
 FOUNDATION LAYOUT
 SCALE: 1/4" = 1'-0"

R C NORMAN CONSTRUCTION	PROPOSED FRONT WRAP AROUND COVERED PORCH	BRIAN & JENNIFER FELLER	SHEET 2
2708 FRONT STREET		6782 EVERGREEN RD.	PAGE 2 OF 5
CUYAHOGA FALLS, OHIO 44221		HUDSON, OHIO 44236	

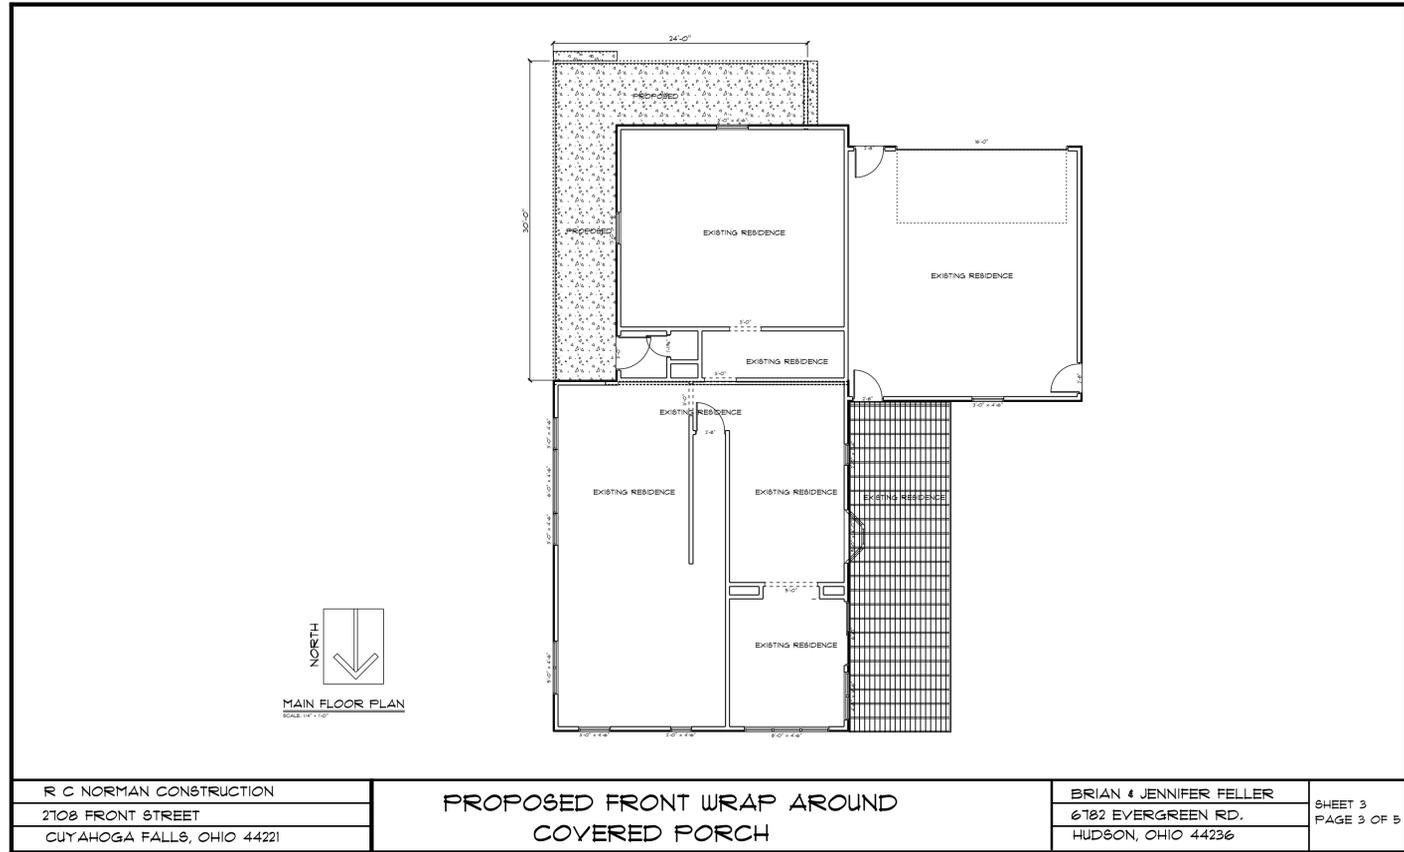

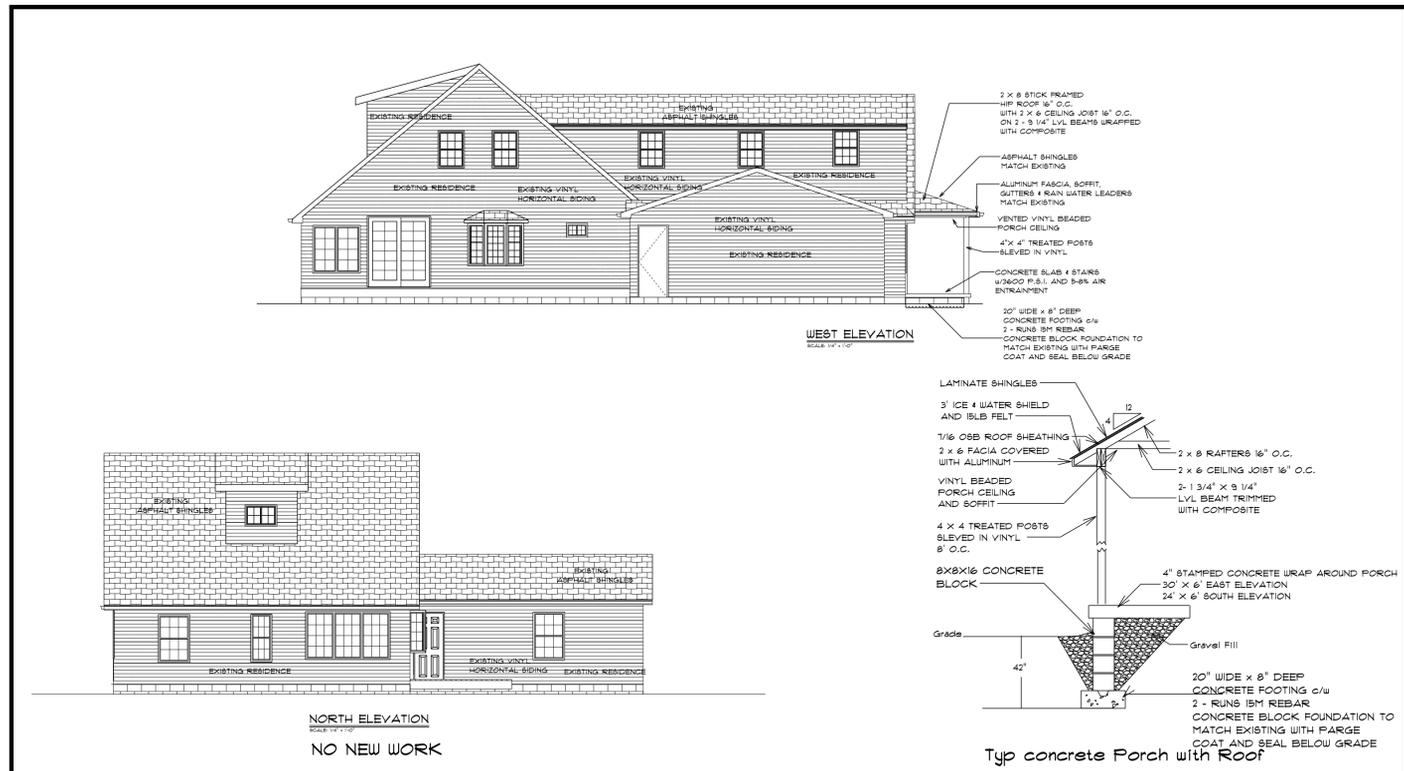

R C NORMAN CONSTRUCTION
2708 FRONT STREET
CUYAHOGA FALLS, OHIO 44221

PROPOSED FRONT PORCH
WITH ROOF REVISED 7/9/18

MR. & MRS. FELLER
6782 EVERGREEN RD.
HUDSON, OHIO 44236

SHEET 5
PAGE 5 OF 5









