



PROJECT PLAN
 SCALE: 1/8"=1'-0"

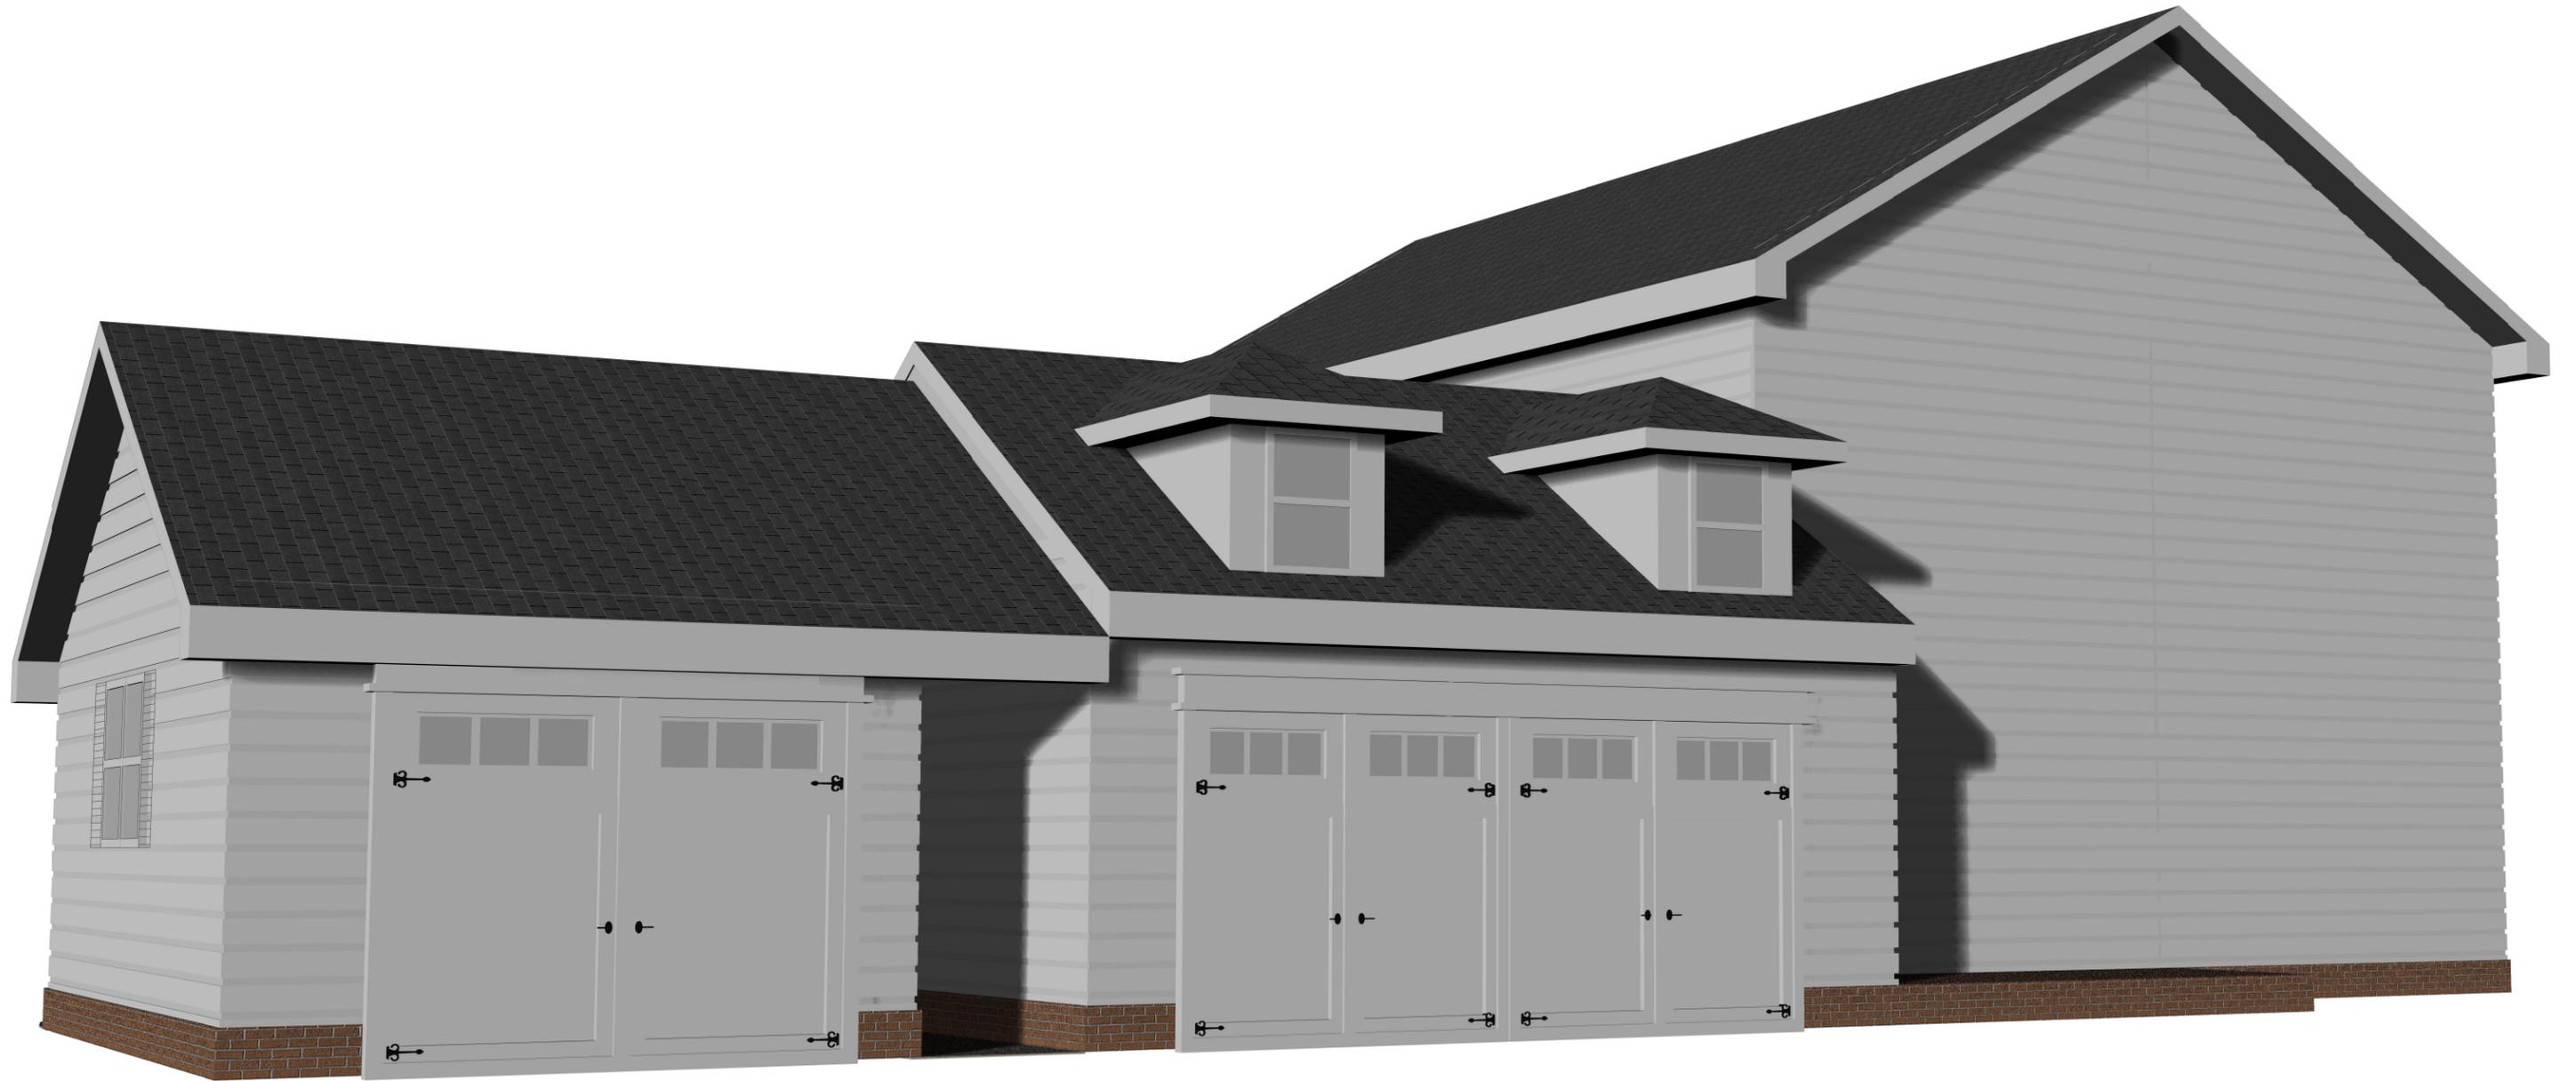

AXONOMETRIC RENDER
2516 CEDARWOOD COURT, HUDSON, OHIO

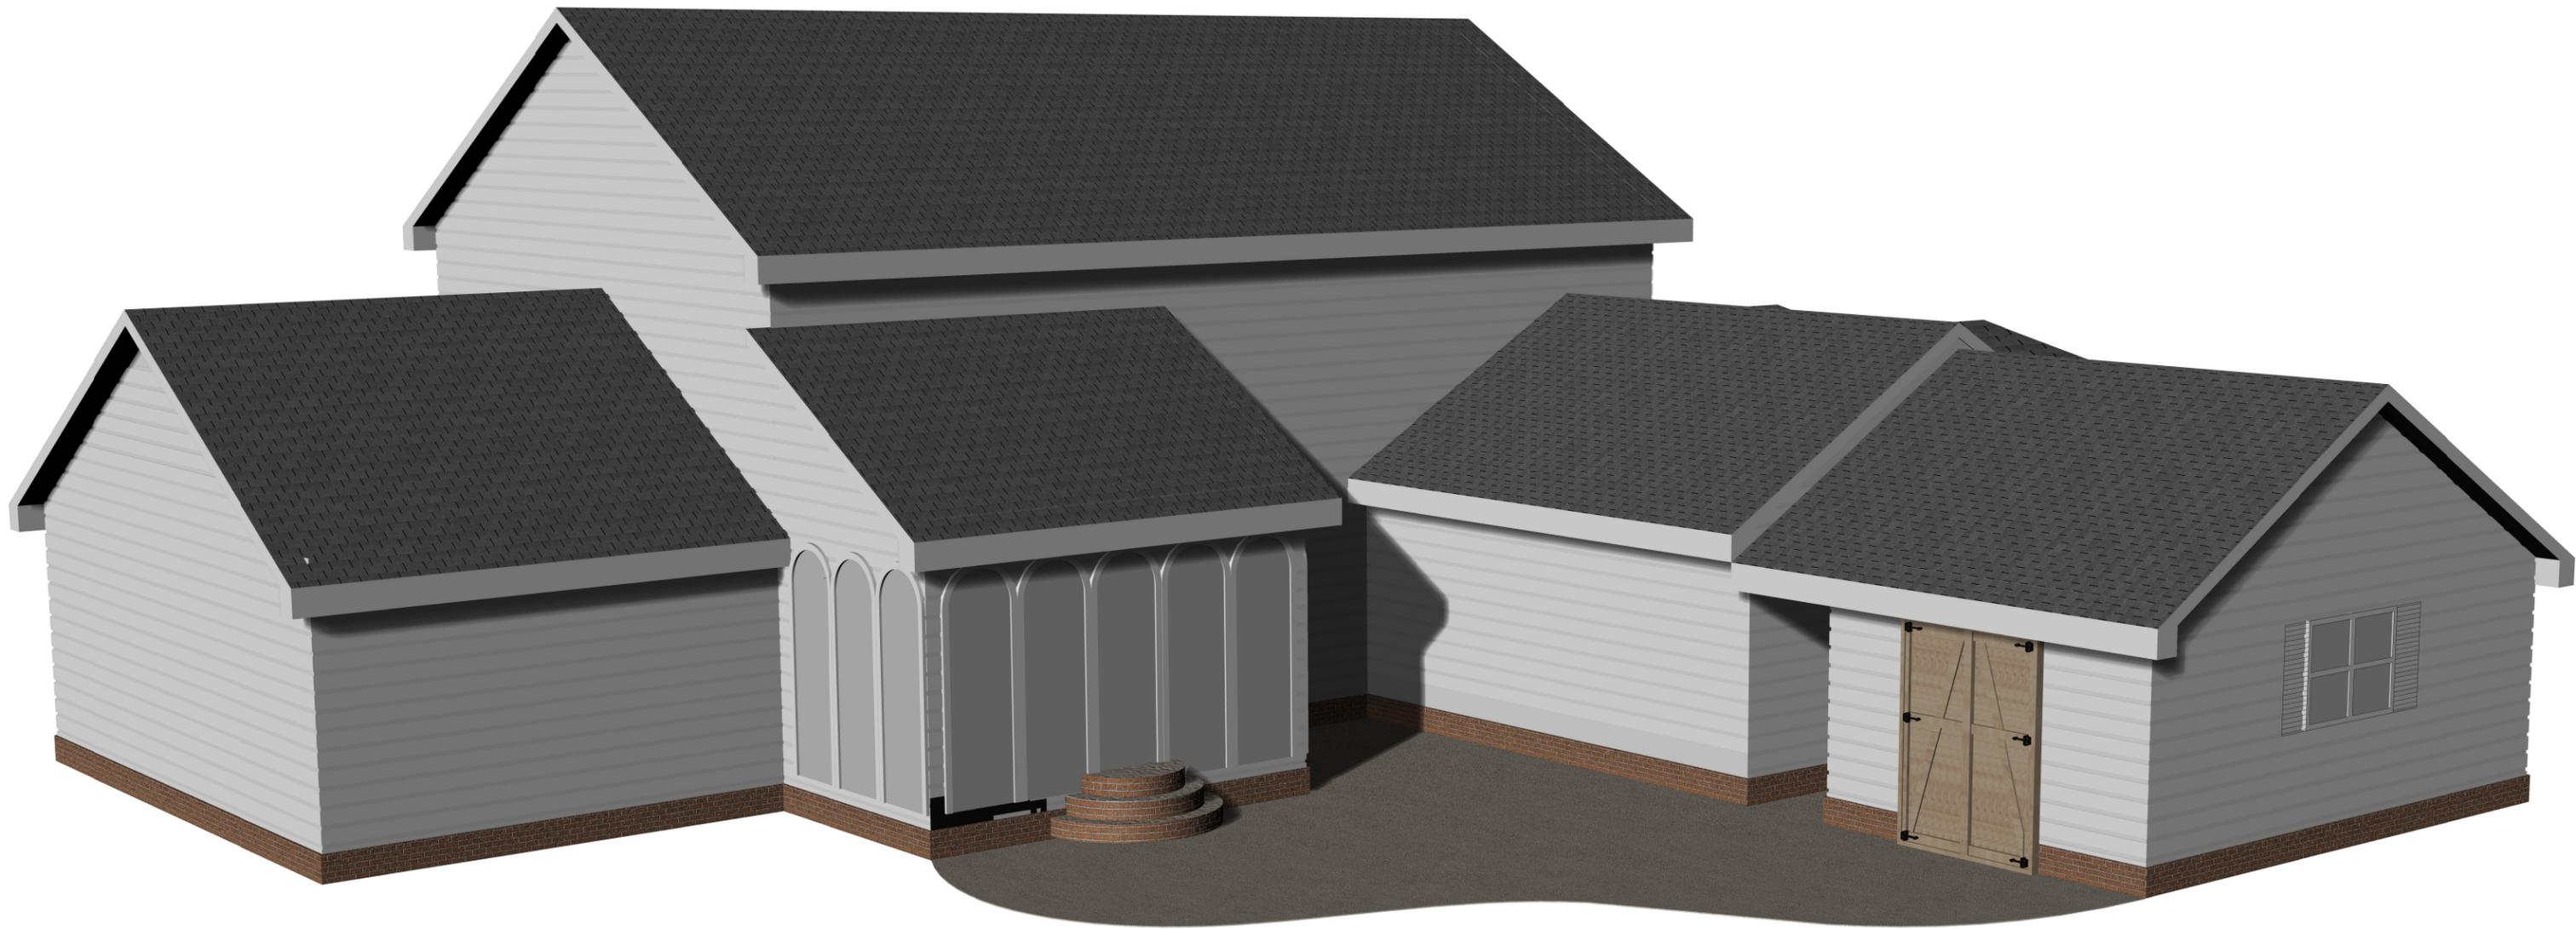

AXONOMETRIC RENDER

2516 CEDARWOOD COURT, HUDSON, OHIO



LEFT ELEVATION




REAR ELEVATION

DOUBLE HUNG WINDOW W/ SHUTTERS MATCHING EXISTING




RIGHT ELEVATION

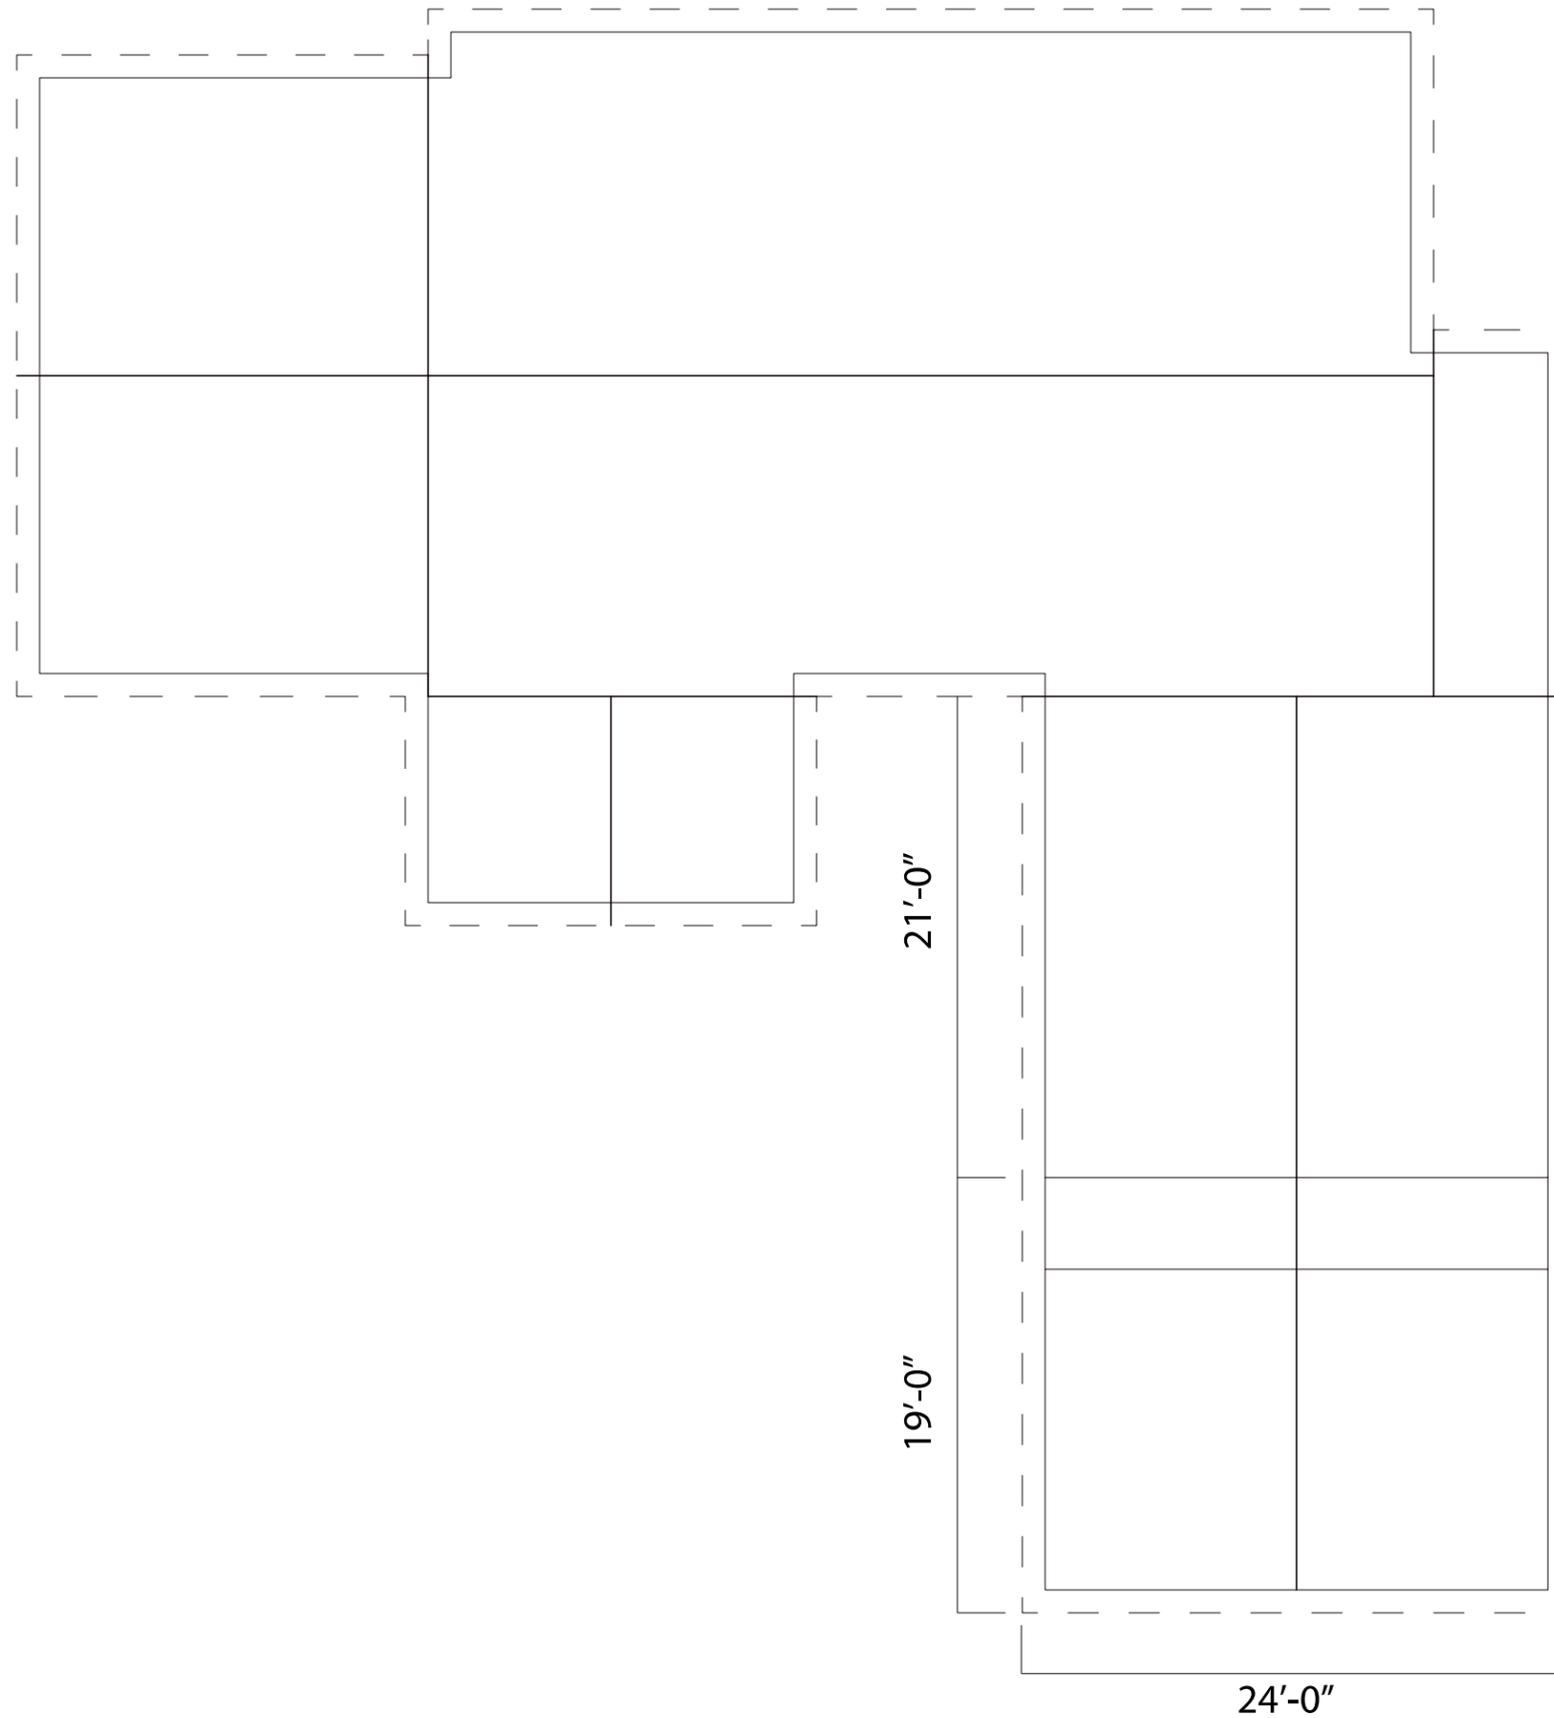


GABLE ROOF
MATCH AND CONNECT
TO EXISTING SLOPE
TRUSS ROOF IN
NEW GARAGE

ROOF PLAN
SCALE: 1/8"=1'-0"

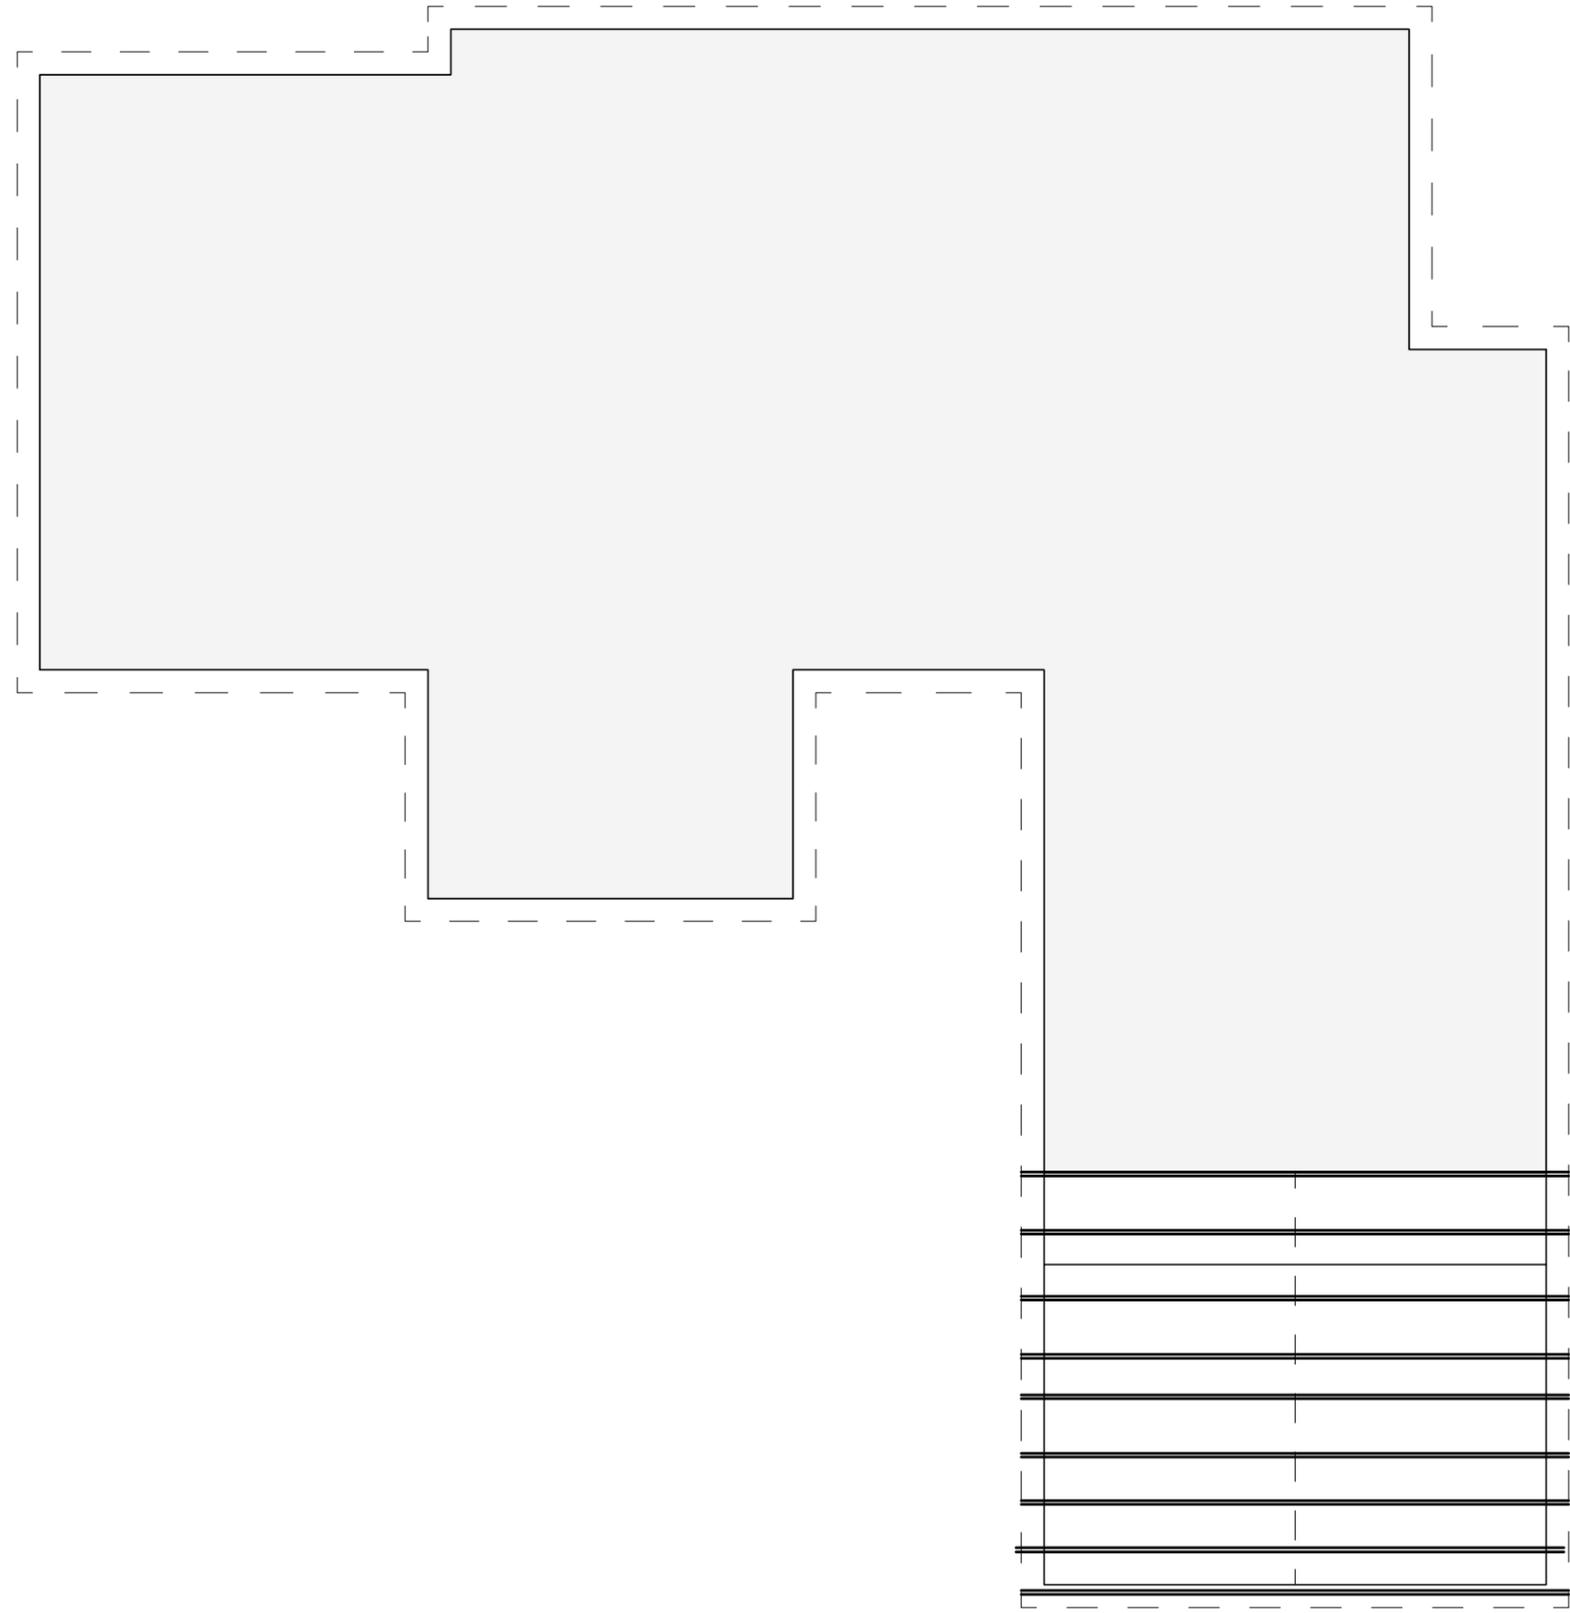


24" TRUSS
PLACED 24"
O.C.
NO CEILING


TRUSS ELEVATION
SCALE: 1/8"=1'-0"

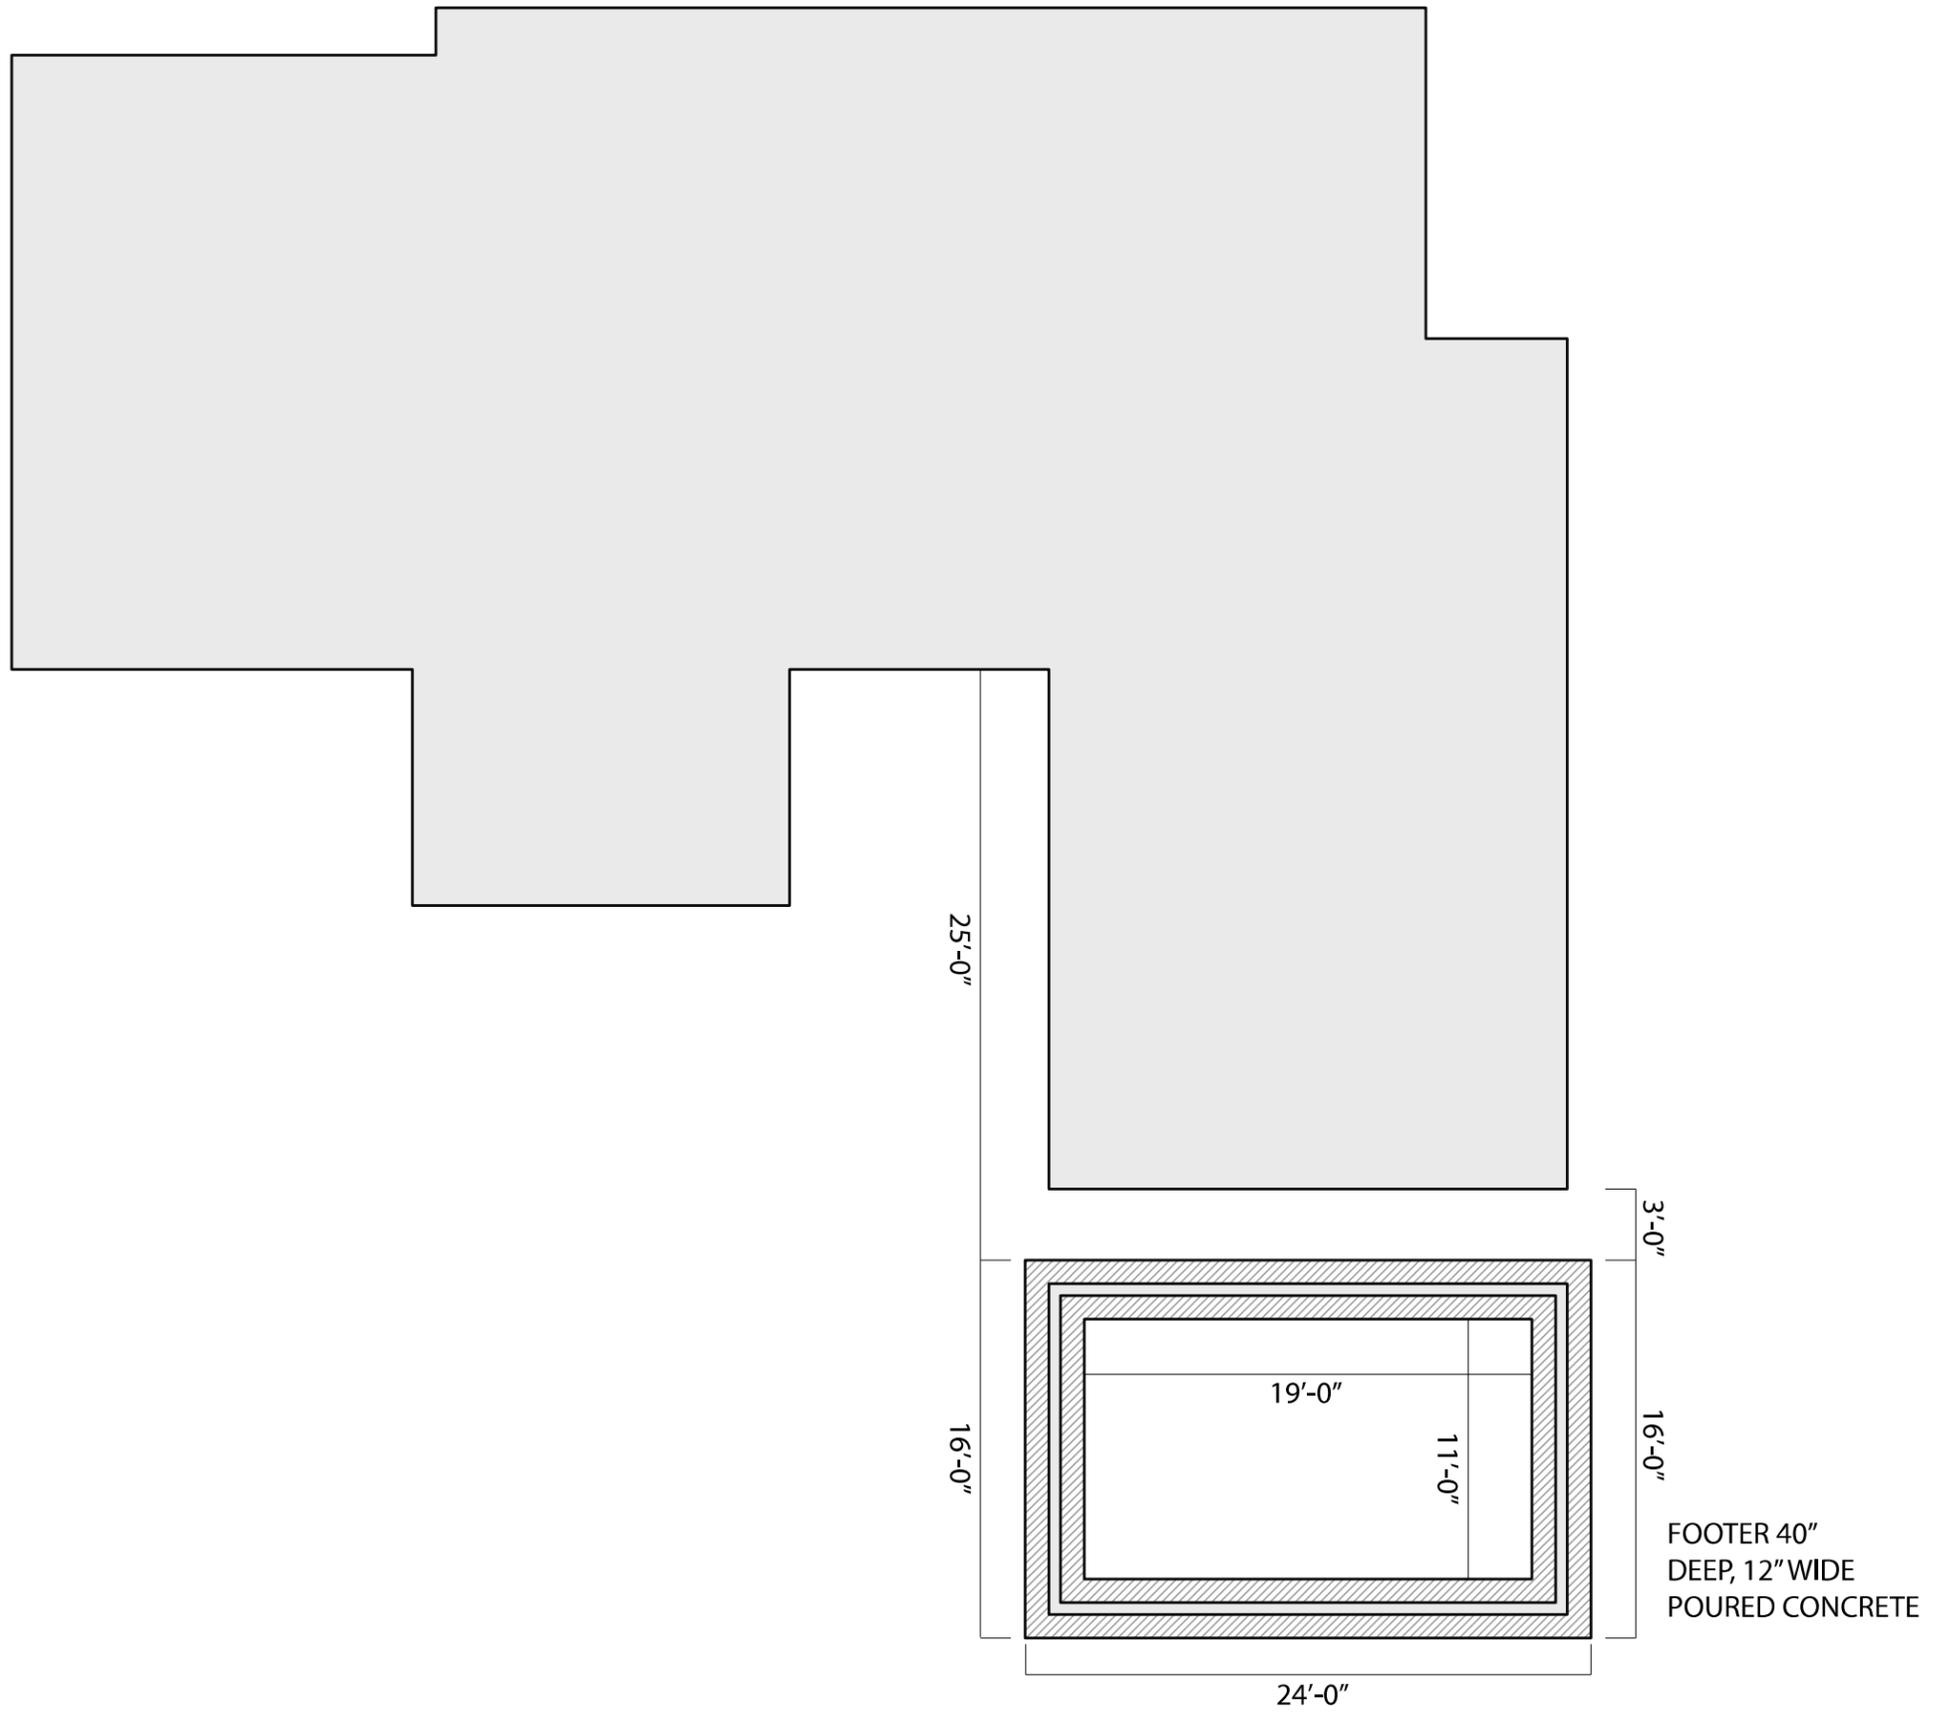


FOOTER PLAN
 SCALE: 1/8"=1'-0"

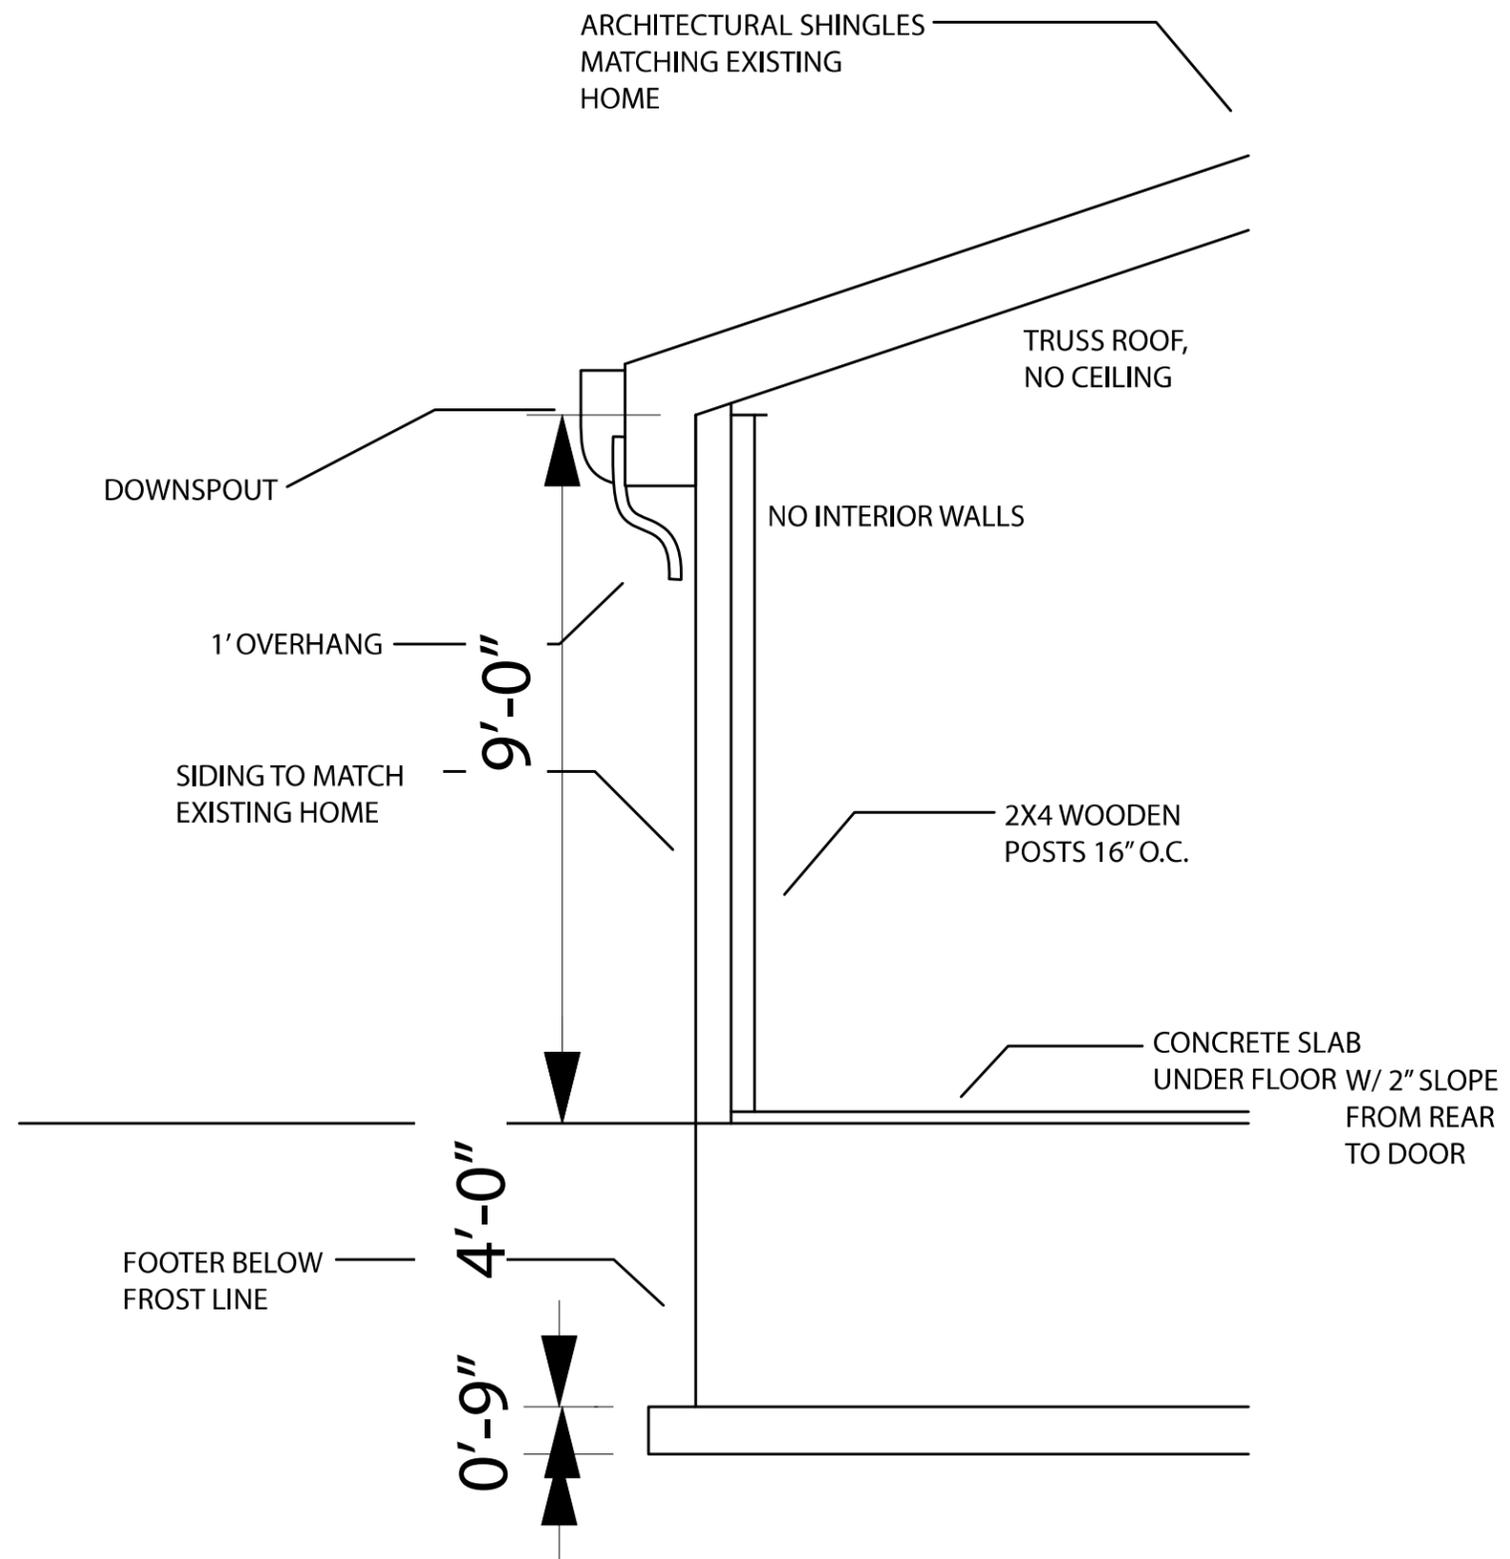


STRUCTURAL SECTION

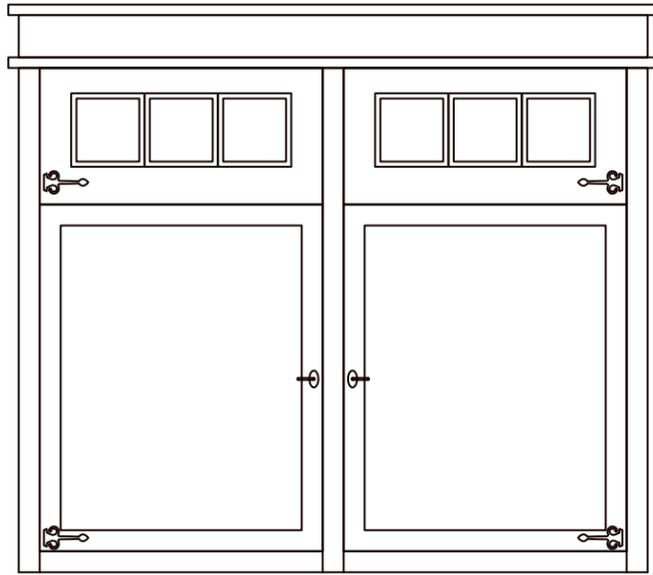

ADDITION GARAGE DOOR
10 FT MATCH EXISTING DOOR
REPLACEMENT

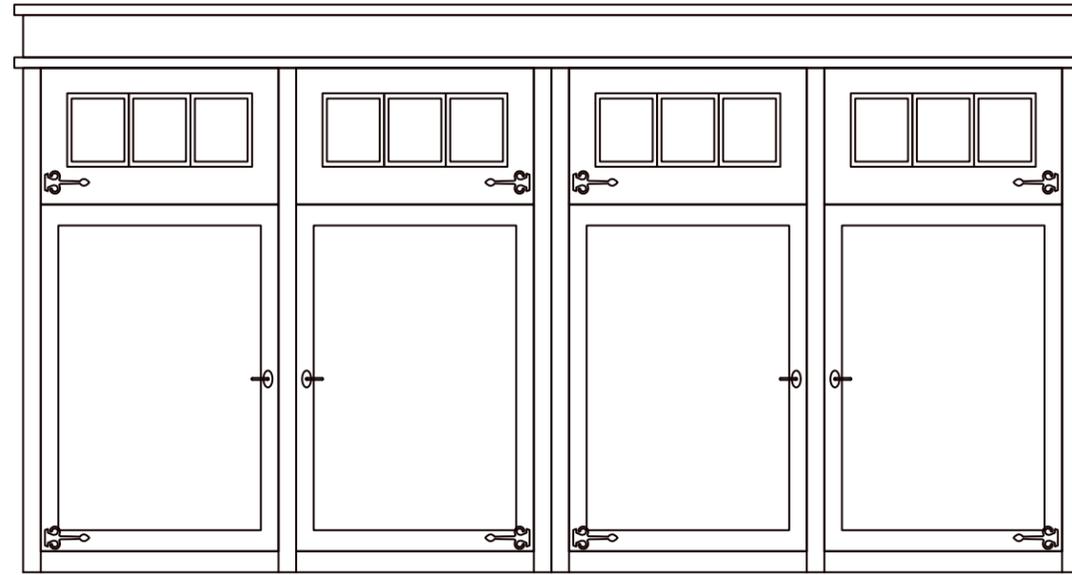

REPLACE EXISTING DOOR

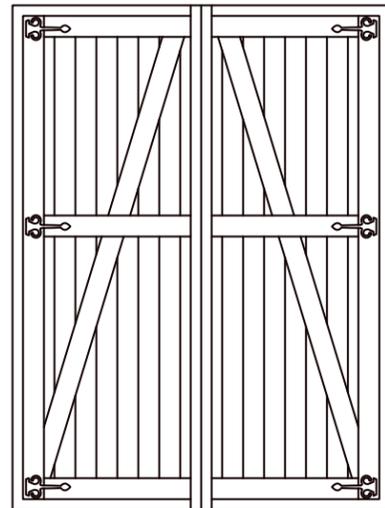

6' BARN DOOR
SWING OUT FROM
GARAGE ADDITION

