


Susan Frohing  
30 Baldwin St.  
Hudson, OH 44236  
quidam36@yahoo.com


440.537.2126 DATE: 2-8-21  
\*6' High Board & Batten Fence  
\*(1) 4' wide & (1) 5' wide Walk Gate

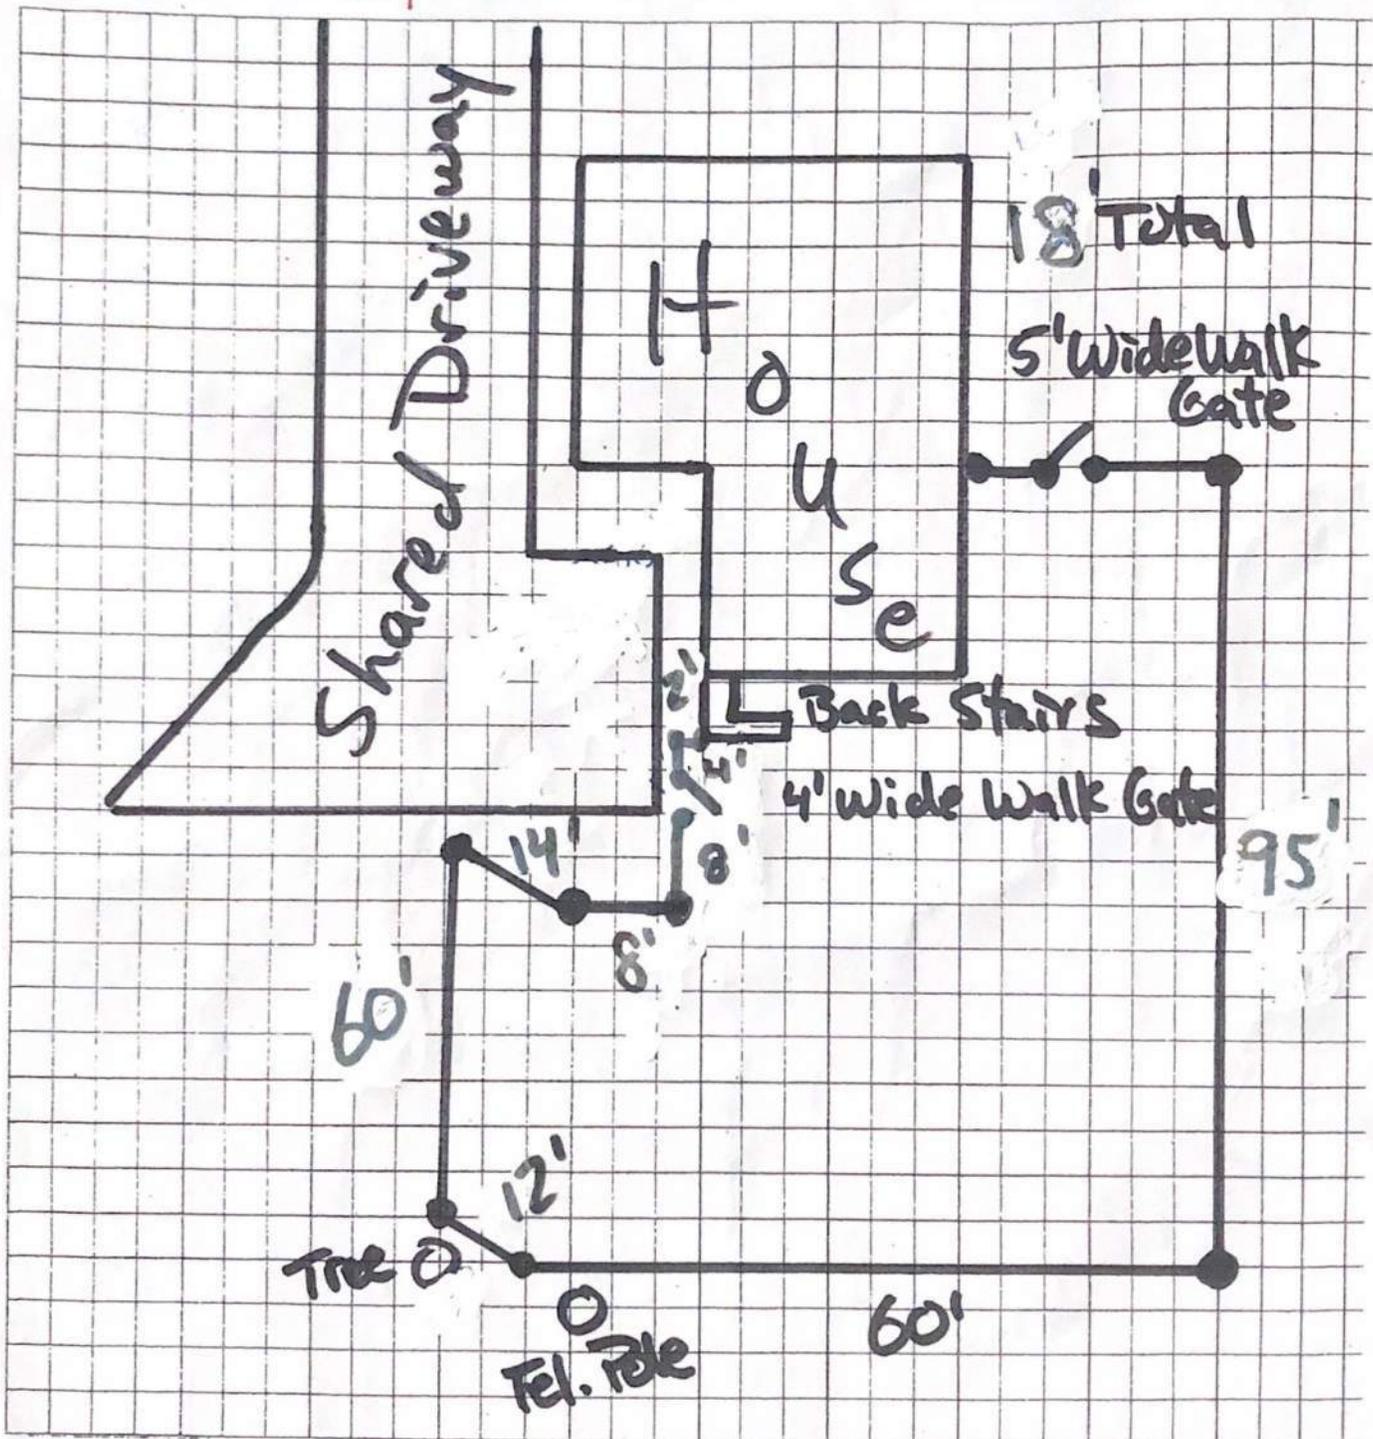

THE SHANNON FENCE CO.

INDUSTRIAL AND COMMERCIAL SPECIALISTS  
SCHOOLS, FACTORIES, MUNICIPALITIES, RECREATION

7964 TYLER BLVD - MENTOR, OH 44060  
TEL: 440.537.2126 FAX: 440.537.2126

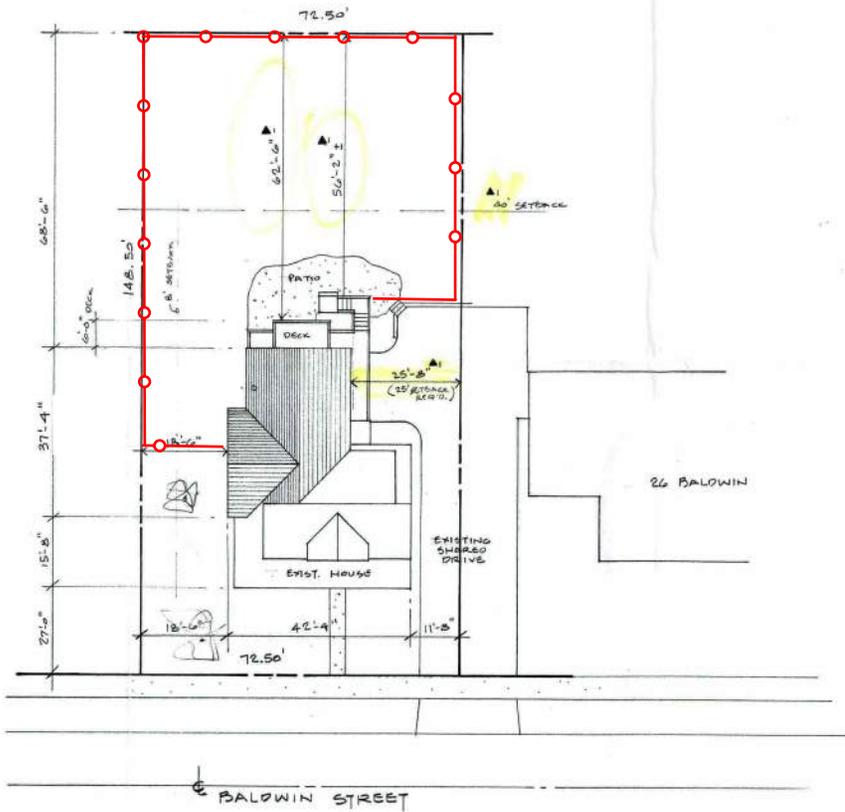

**SITE PLAN**  
SCALE 1" = 20'























