


HICKORY LANE 50' R/W

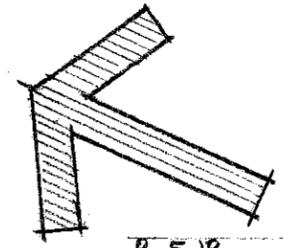

NORTH
1" = 30'-0"



SITE PLAN

1" = 30'-0"

PROPOSED ADDITION



PER

HARTKE RESIDENCE

26 HICKORY LANE

HUDSON, OH 44236



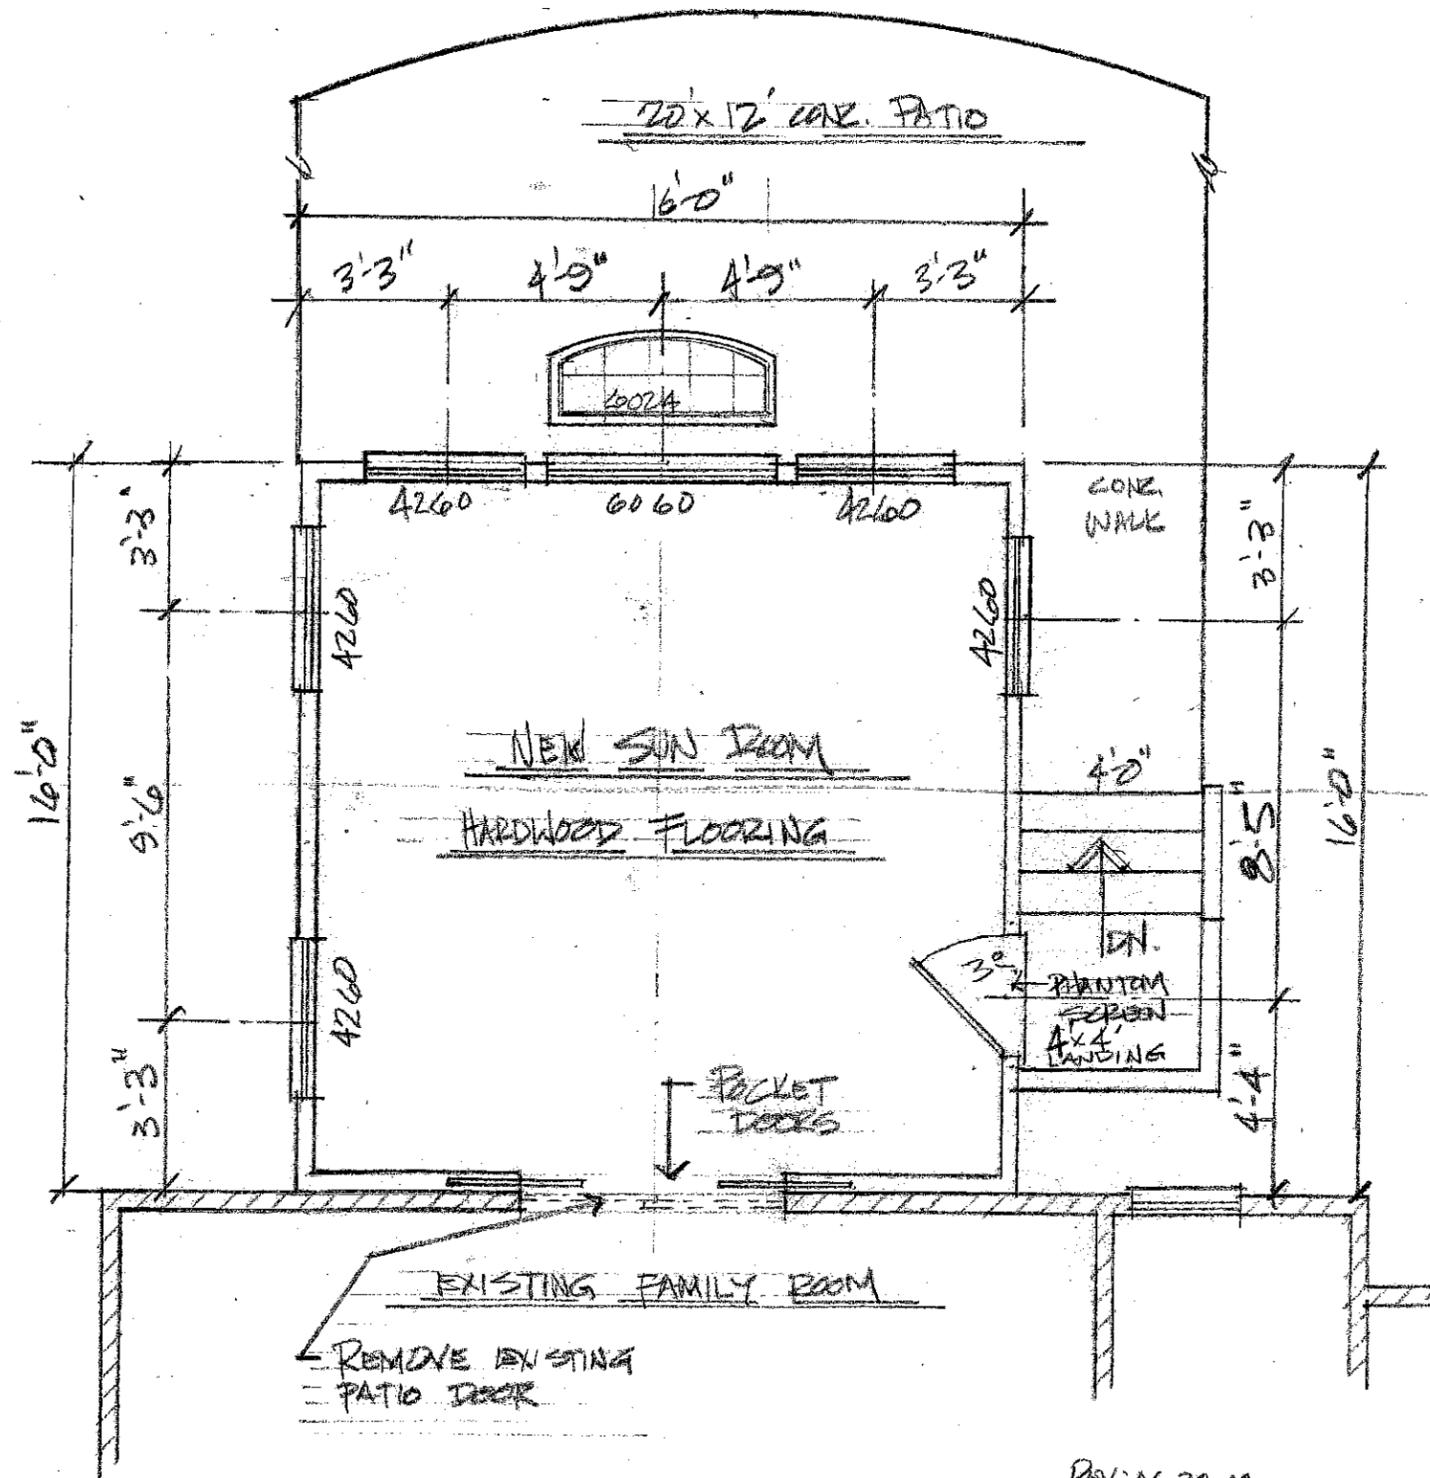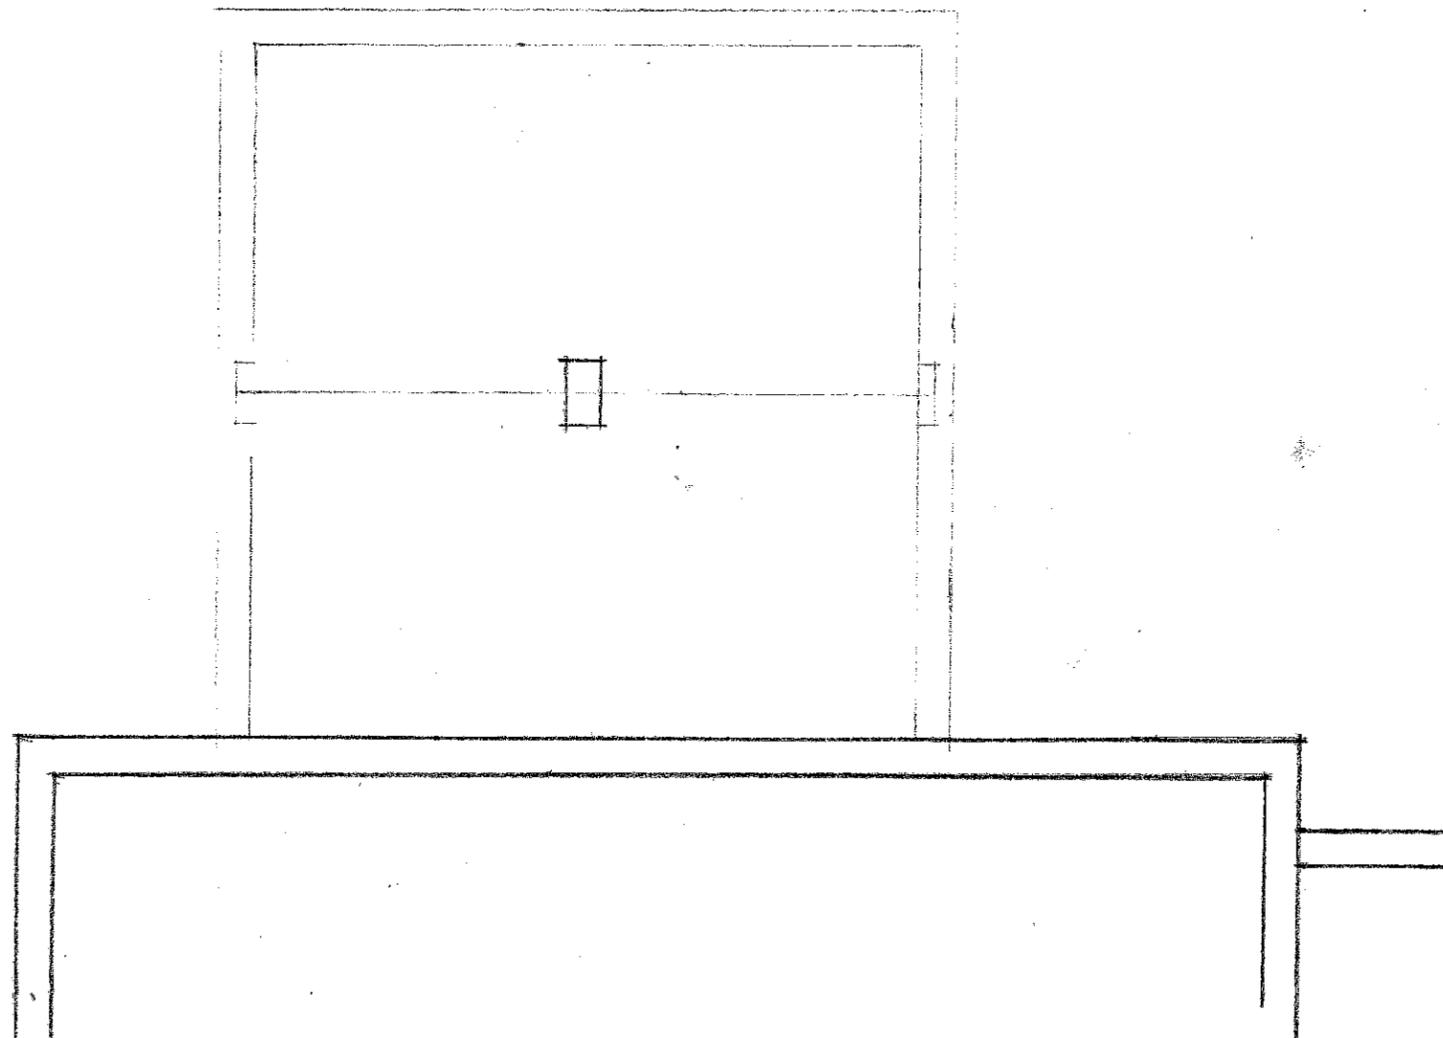

PROPOSED ADDITION
FOR
HARTKE RESIDENCE
26 HICKORY LANE
HUDSON, OH. 44236

REV: 06-28-18

ROOM ADDITION SPECIALISTS

Residential & Commercial

ROBERT'S CONSTRUCTION

Local, Regional & National Award Winning Company


Remodeling and New Construction

Design/Build

330-923-1940

www.robertsremodel.com

Kitchens
Bathrooms
Basements
and More!

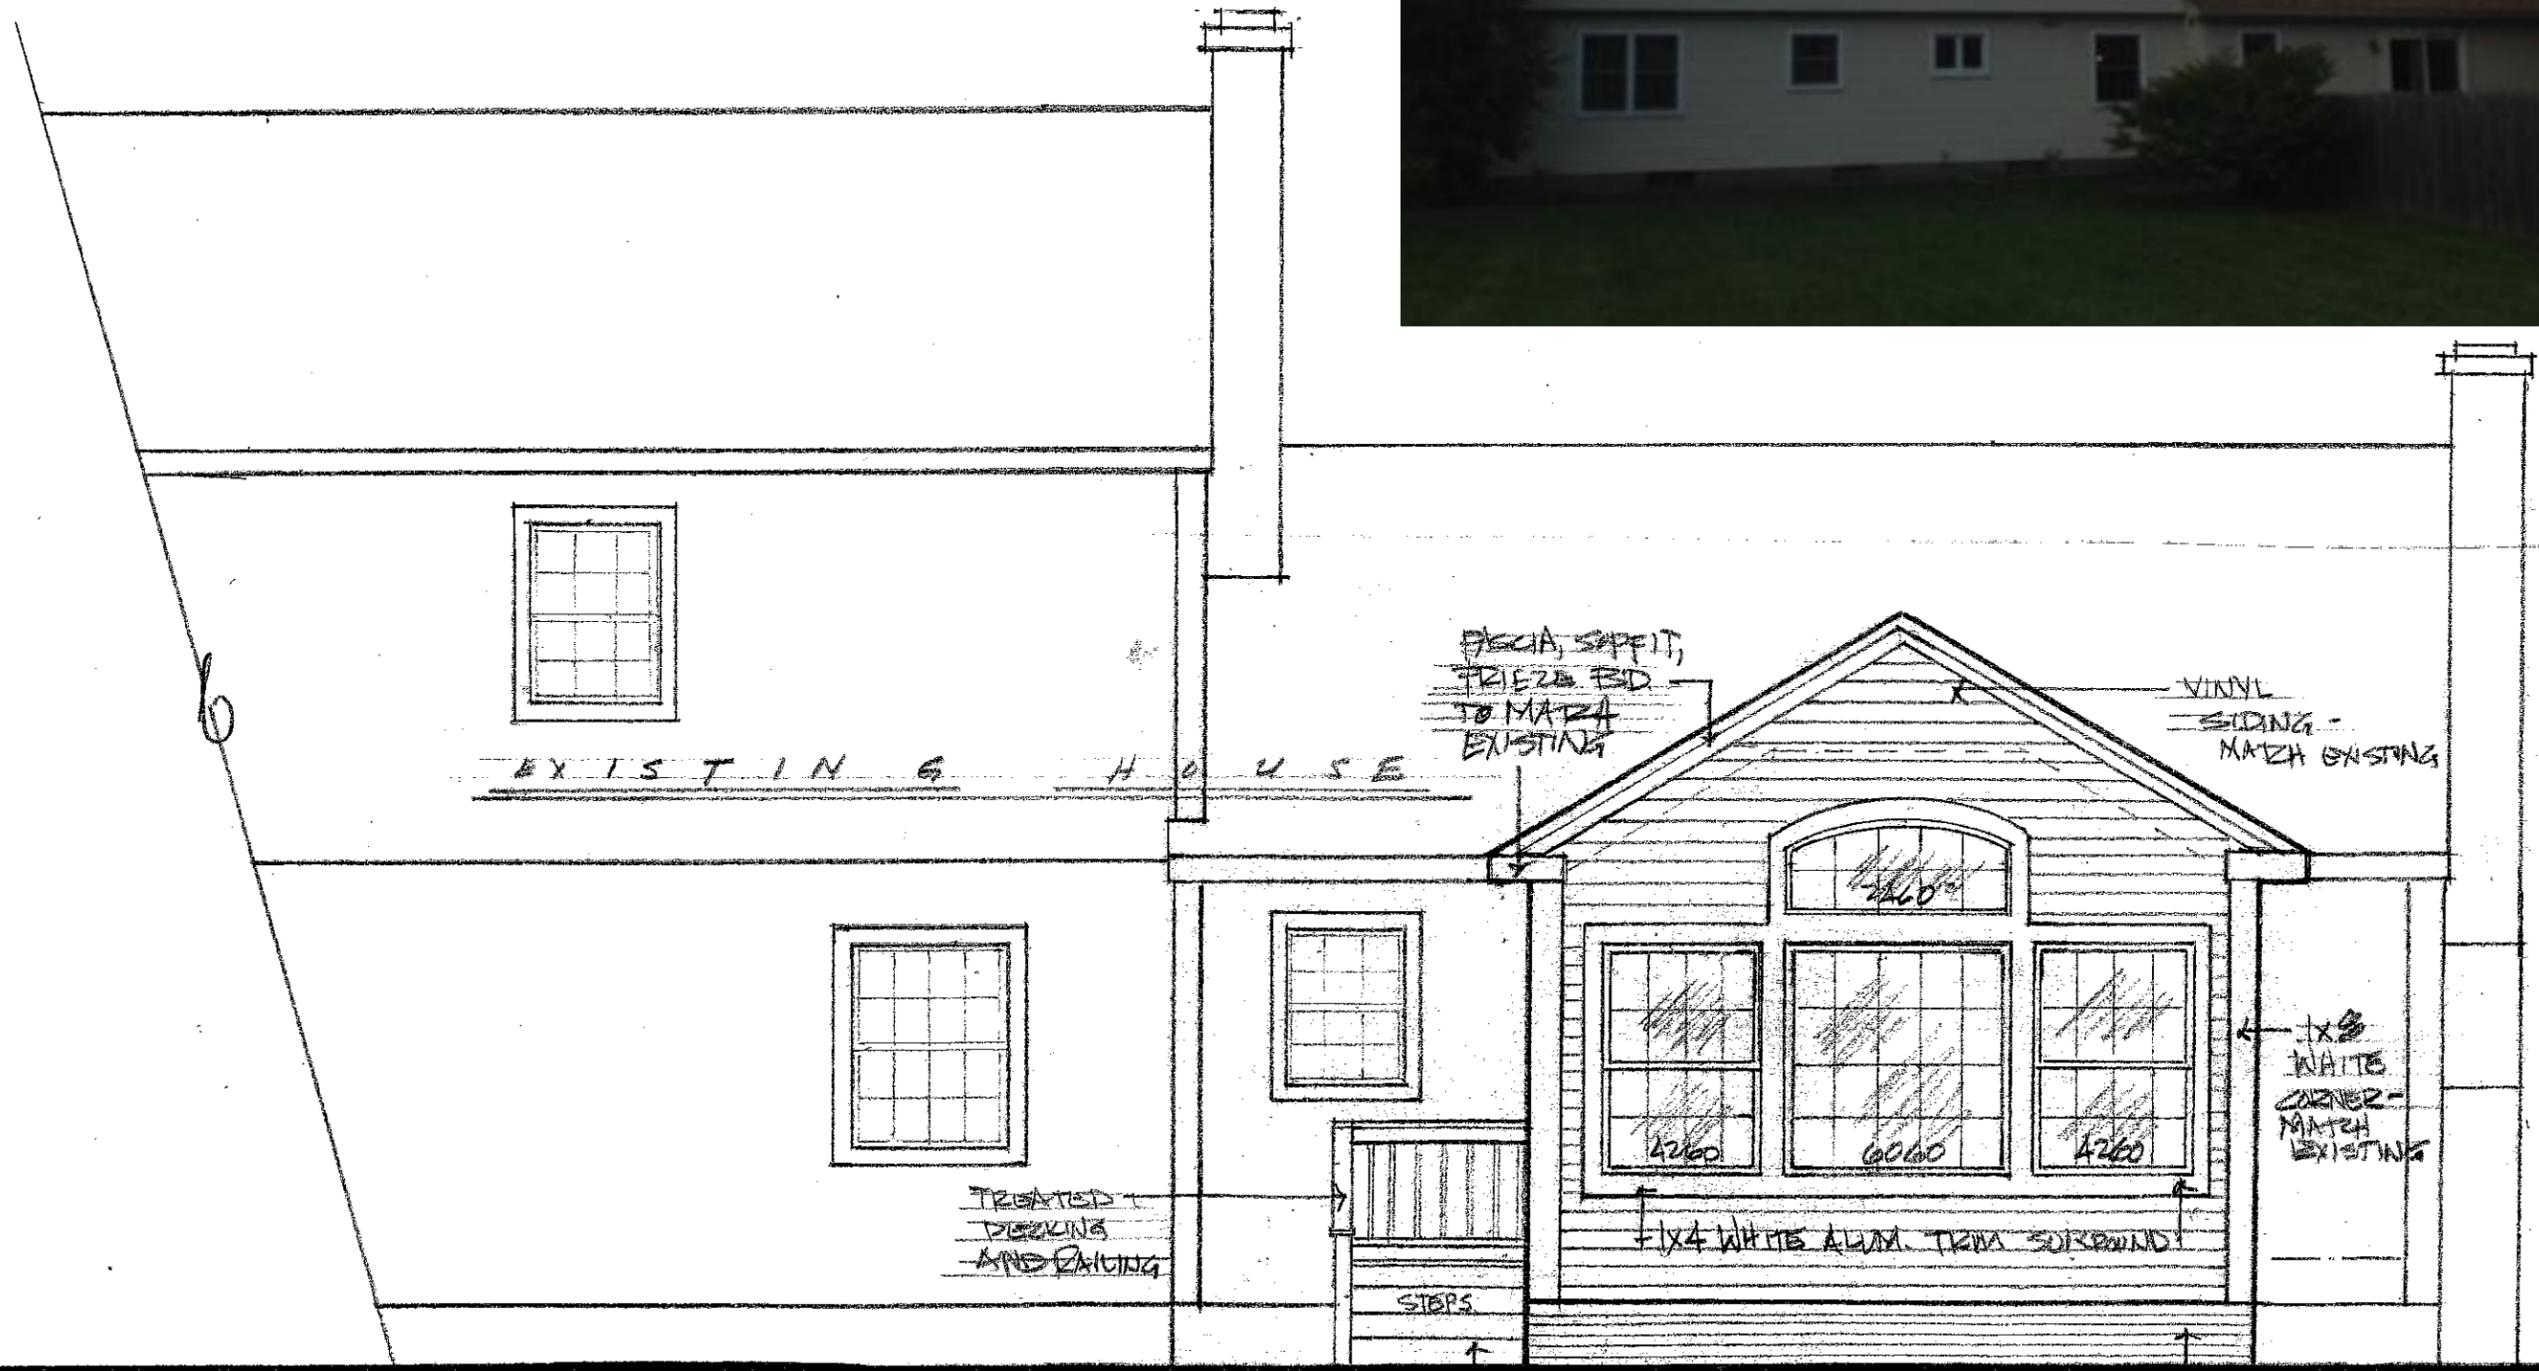

EXISTING HOUSE

FACIA, SOFFIT,
FRIEZE END
TO MATCH
EXISTING

VINYL
SIDING -
MATCH EXISTING

TREATED
DECKING
AND RAILING

STEPS

1x4 WHITE ALUM. TRIM SURROUND

1x8
WHITE
CORNER -
MATCH
EXISTING

SOLID RISERS

FACE BRICK
TO MATCH W/
EXISTING

REAR ELEVATION

1/4" = 1'

0"



L-SIDE ELEVATION $\frac{1}{4}'' = 1'$ 0"



ROOM ADDITION SPECIALISTS

Residential & Commercial

ROBERT'S CONSTRUCTION

Local, Regional & National Award Winning Company

Remodeling and New Construction

Design/Build
330-923-1940

Kitchens
Bathrooms
Basements
and More!

www.robertsremodel.com



R-SIDE ELEVATION
1/4" = 1'-0"