

SITE PLAN 1/8"



WATERLINE

3' DRIVEWAY SETBACK

10' SIDE SETBACK

11'-1 1/2"

10' REAR SETBACK

NEIGHBORING RESIDENCE

GARCIA/  
HOLOZADAH  
RESIDENCE

20' UTIL. ESMT.

20' BUILDING LINE

10' UTIL. ESMT.

NEIGHBORING RESIDENCE

REVISIONS	BY
ADR 07.19.2022	JLM

**JOSEPH L. MYERS, ARCHITECT, INC.**  
 38030 Second Street Willoughby, Ohio 44094  
 (440) 975-1800

**GARCIA/HOLOZADAH RESIDENCE**  
 5550 STONECREEK WAY  
 HUDSON, OH  
 SITE PLAN

DRAWN  
JLM/RDS  
 DATE  
JULY 2022  
 SCALE  
1/4" = 1'-0"  
 JOB NO.  
21030  
 SHEET  
**SP**  
 OF X SHEETS



**FRONT ELEVATION** 1/4"

REVISIONS	BY
ABR 07.19.2022	JLM

**JOSEPH L. MYERS, ARCHITECT, INC.**  
 38030 Second Street Willoughby, Ohio 44094  
 (440) 975-1800

**GARCIA/HOLOZADAH RESIDENCE**  
 5530 STONECREEK WAY  
 HUDSON, OH  
 FRONT ELEVATION

DRAWN JLM/RDS
DATE JULY 2022
SCALE 1/4" = 1'-0"
JOB NO. 21030
SHEET <b>1</b>
OF X SHEETS



RIGHT ELEVATION 1/4"




LEFT ELEVATION 1/4"

REVISIONS	BY
ABR 07.19.2022	JLM

**JOSEPH L. MYERS, ARCHITECT, INC.**  
 38030 Second Street Willoughby, Ohio 44094  
 (440) 975-1800

**GARCIA/HOLOZADAH RESIDENCE**  
 5550 STONECREEK WAY  
 HUDSON, OH  
 SIDE ELEVATIONS

DRAWN JLM/RDS
DATE JULY 2022
SCALE 1/4" = 1'-0"
JOB NO. 21090
SHEET <b>2</b>
OF X SHEETS

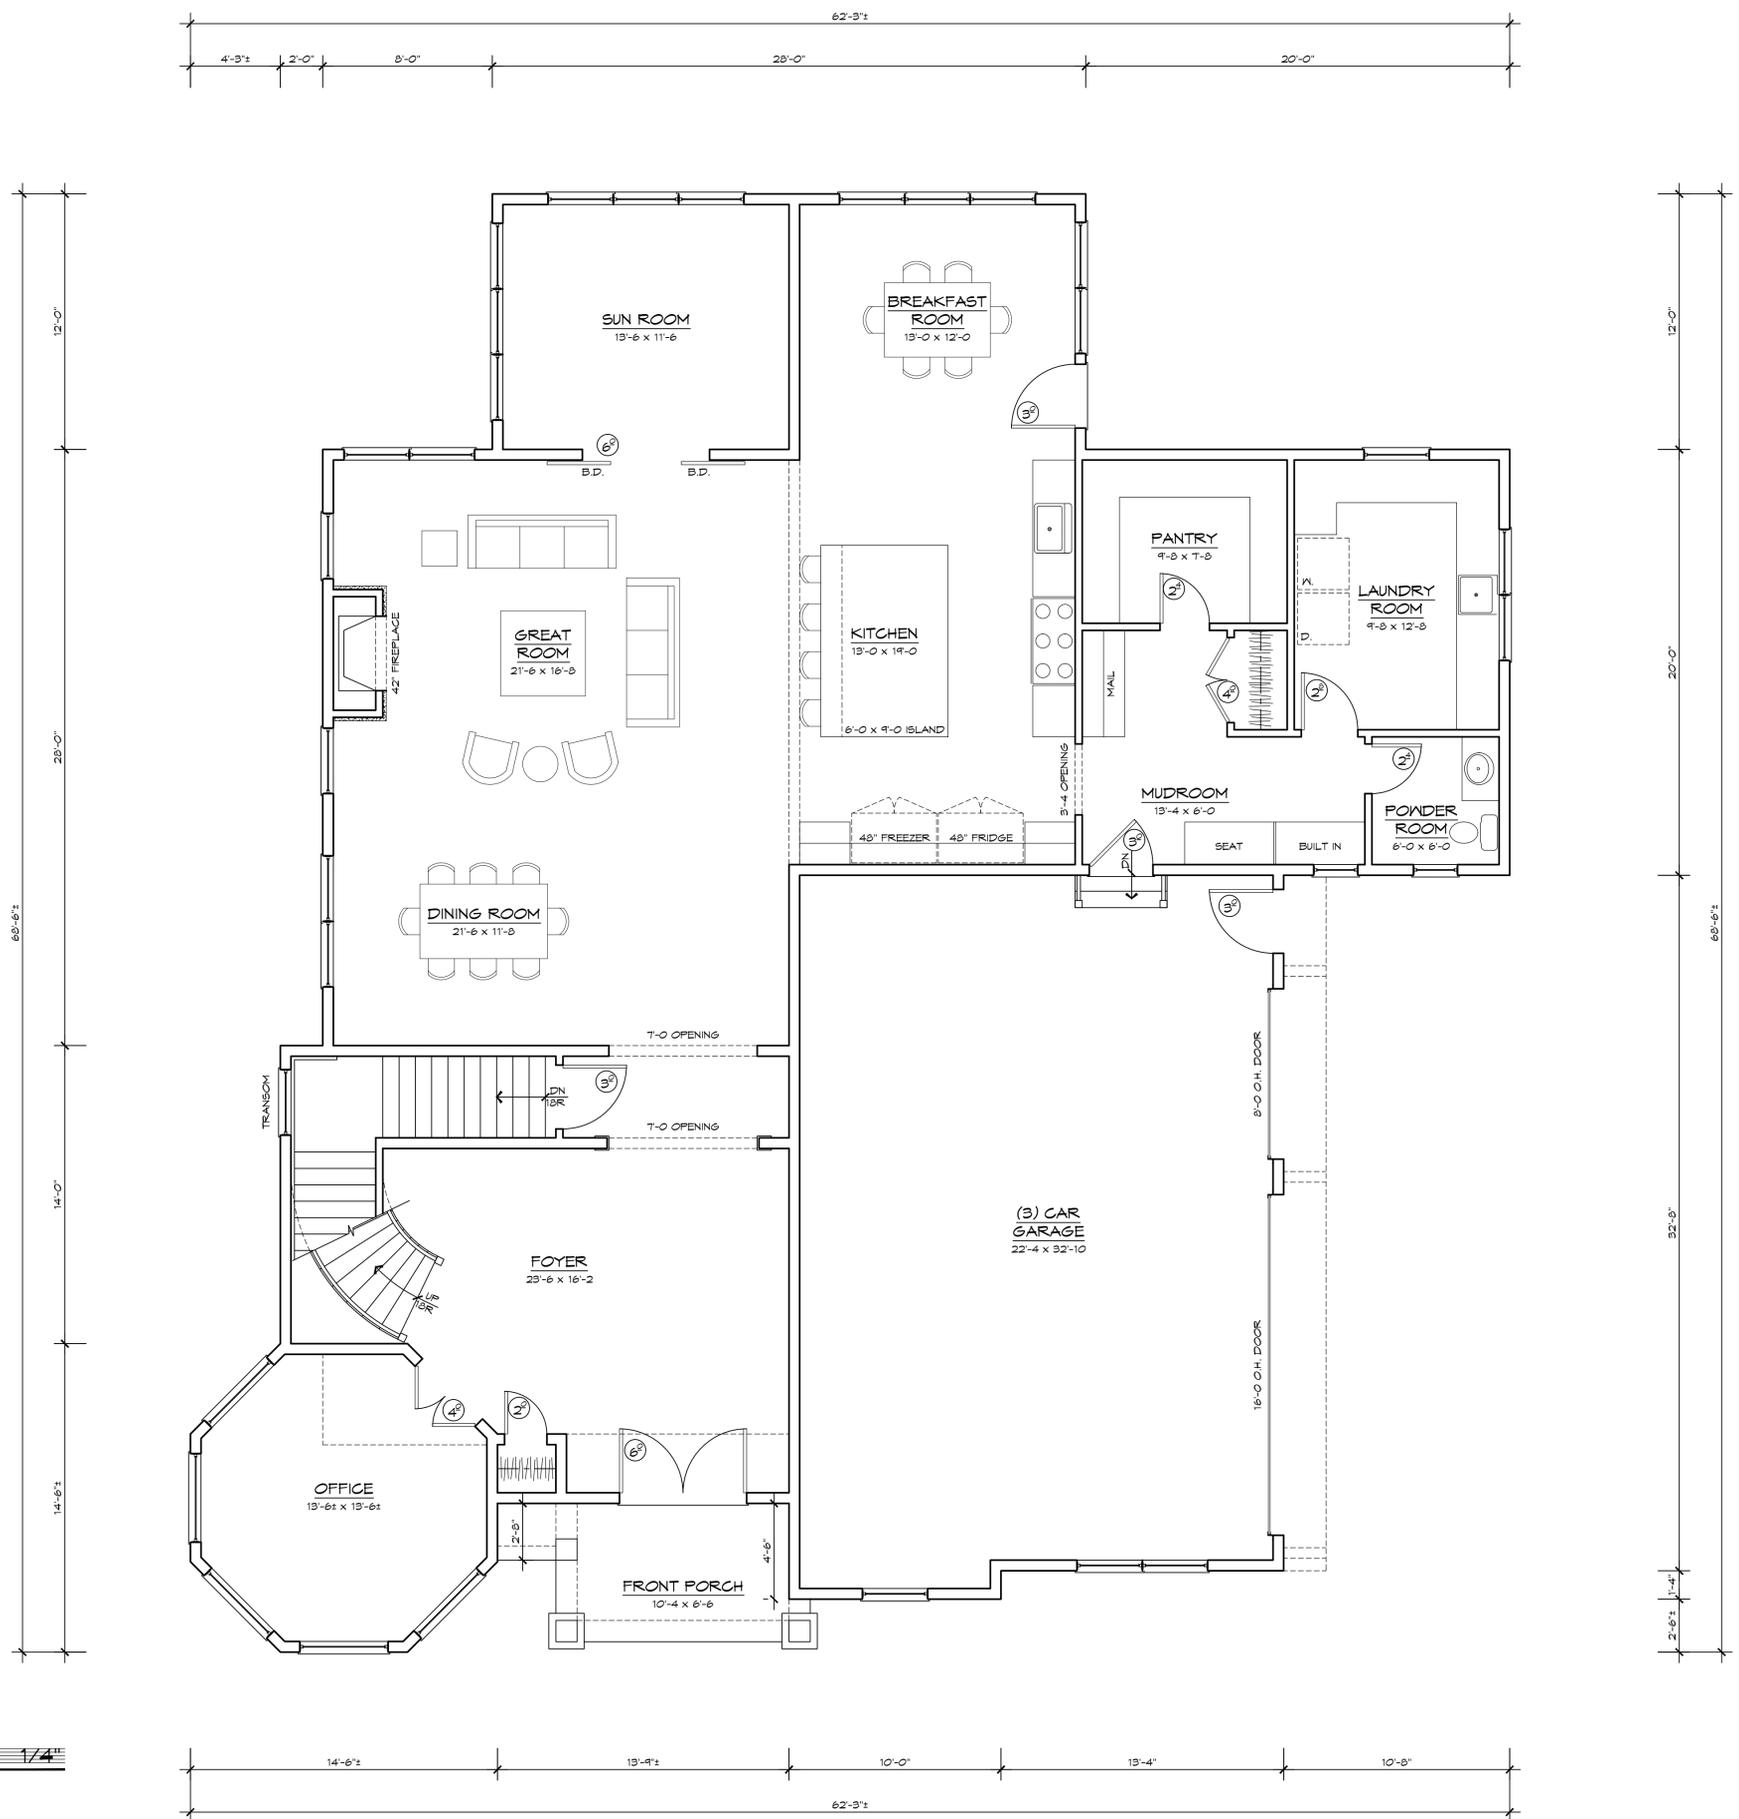

**ENTRY LEVEL FLOOR PLAN** 1/4"


2,270 SF  
4,415 SF OVERALL

REVISIONS	BY
ABR 07.19.2022	JLM

**JOSEPH L. MYERS, ARCHITECT, INC.**  
38030 Second Street Willoughby, Ohio 44094  
(440) 975-1800

**GARCIA/HOLOZADAH RESIDENCE**  
5550 STONECREEK WAY  
HUDSON, OH  
ENTRY LEVEL PLAN

DRAWN JLM/RDS
DATE JULY 2022
SCALE 1/4" = 1'-0"
JOB NO. 21030
SHEET <b>4</b>
OF X SHEETS

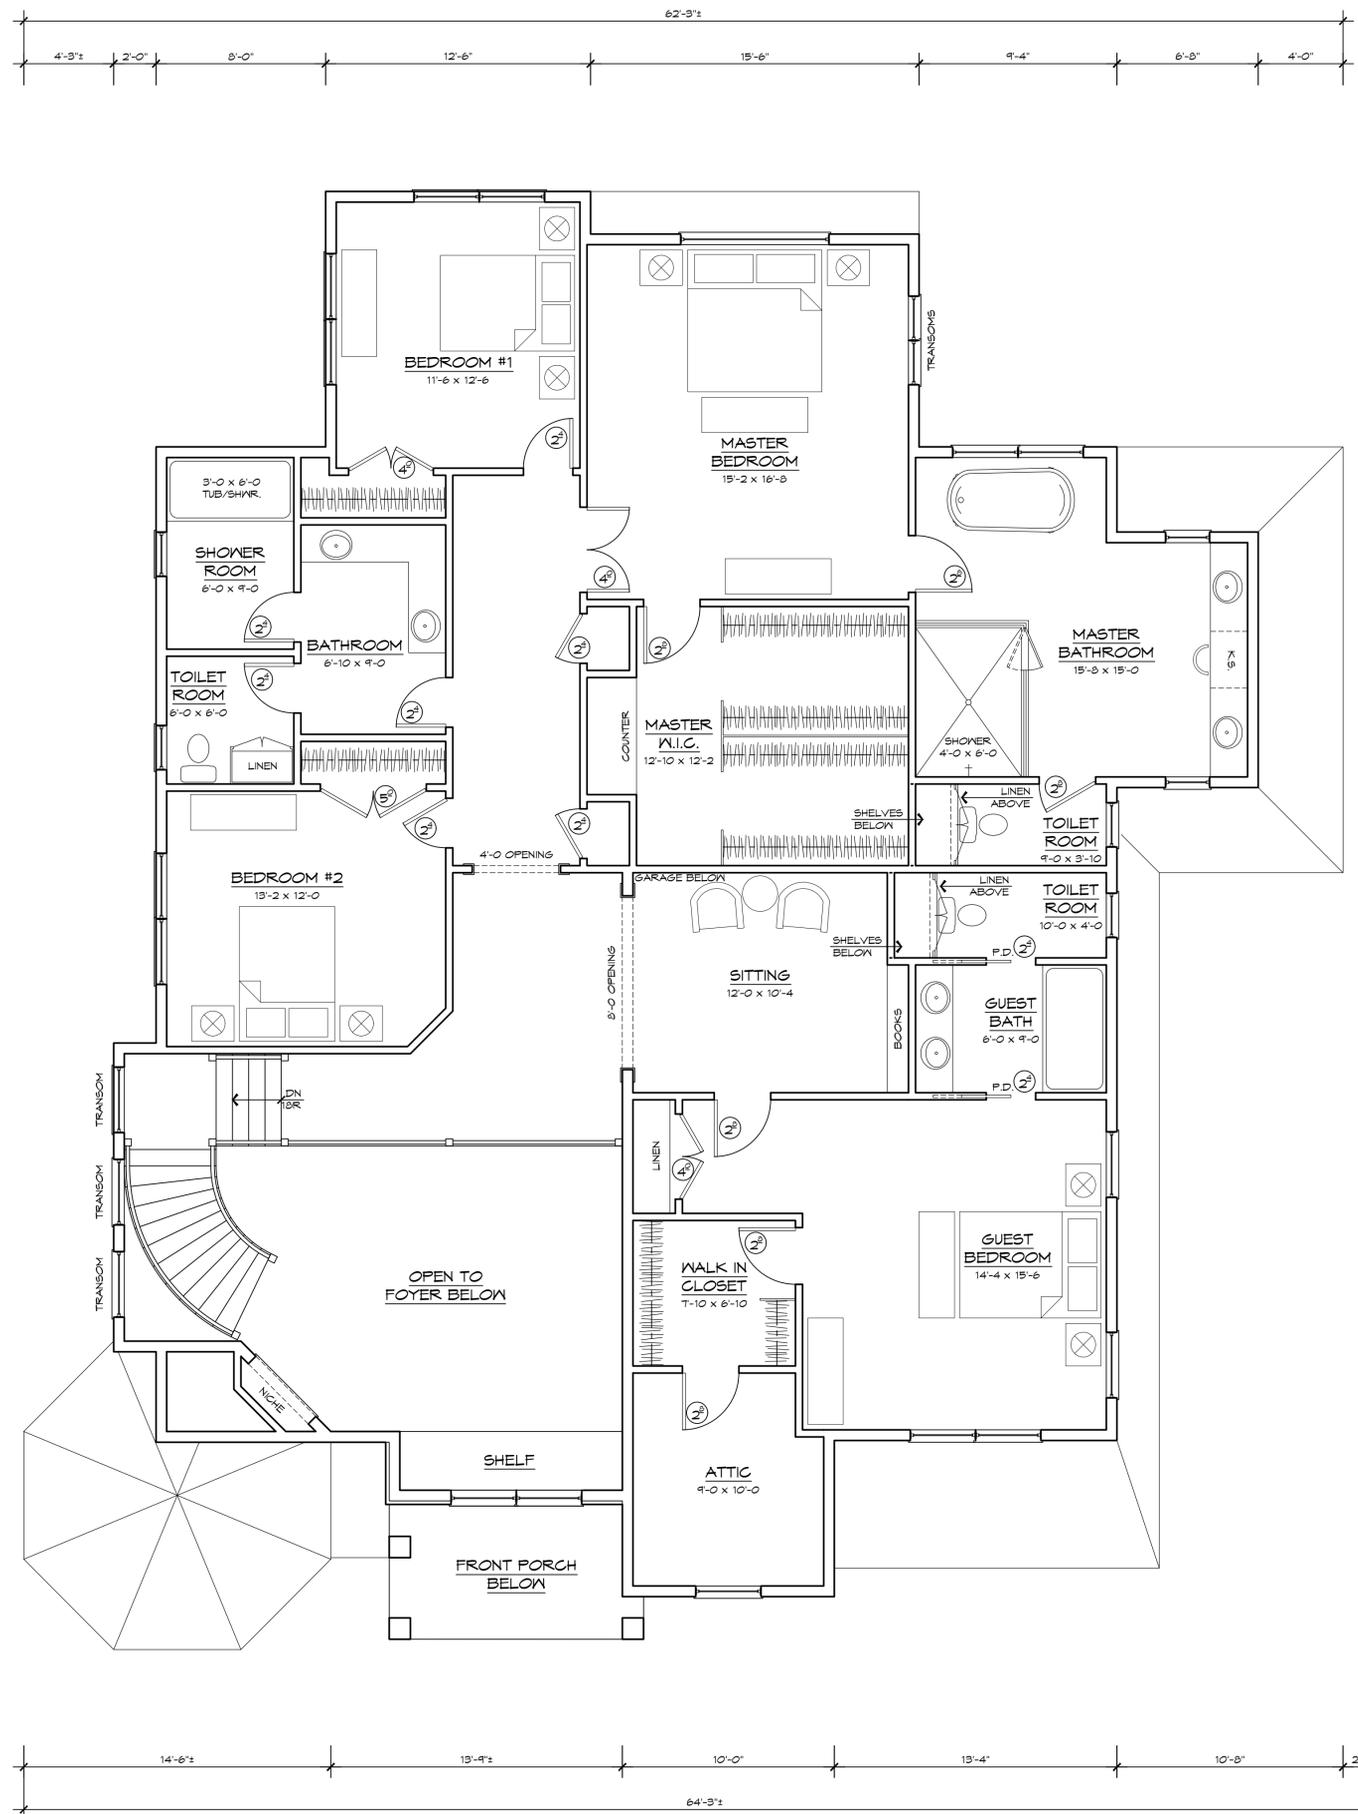

**UPPER LEVEL FLOOR PLAN** 1/4" = 1'-0"  
 2,145 SF  
 4,415 SF OVERALL

REVISIONS	BY
ABR 07.19.2022	JLM

**GARCIA/HOLOZADAH RESIDENCE**  
 5550 STONECREEK WAY  
 HUDSON, OH

**JOSEPH L. MYERS, ARCHITECT, INC.**  
 38030 Second Street  
 Willoughby, Ohio 44094  
 (440) 975-1800

**UPPER LEVEL PLAN**

DRAWN JLM/RDS
DATE JULY 2022
SCALE 1/4" = 1'-0"
JOB NO. 21030
SHEET
OF X SHEETS