


THE OWNER/CONTRACTOR MUST ALERT THE OHIO UTILITY PROTECTION SERVICE (OUPS) AT 1-800-362-2764 AT LEAST 48 HOURS BEFORE EXCAVATION HAS BEGUN.

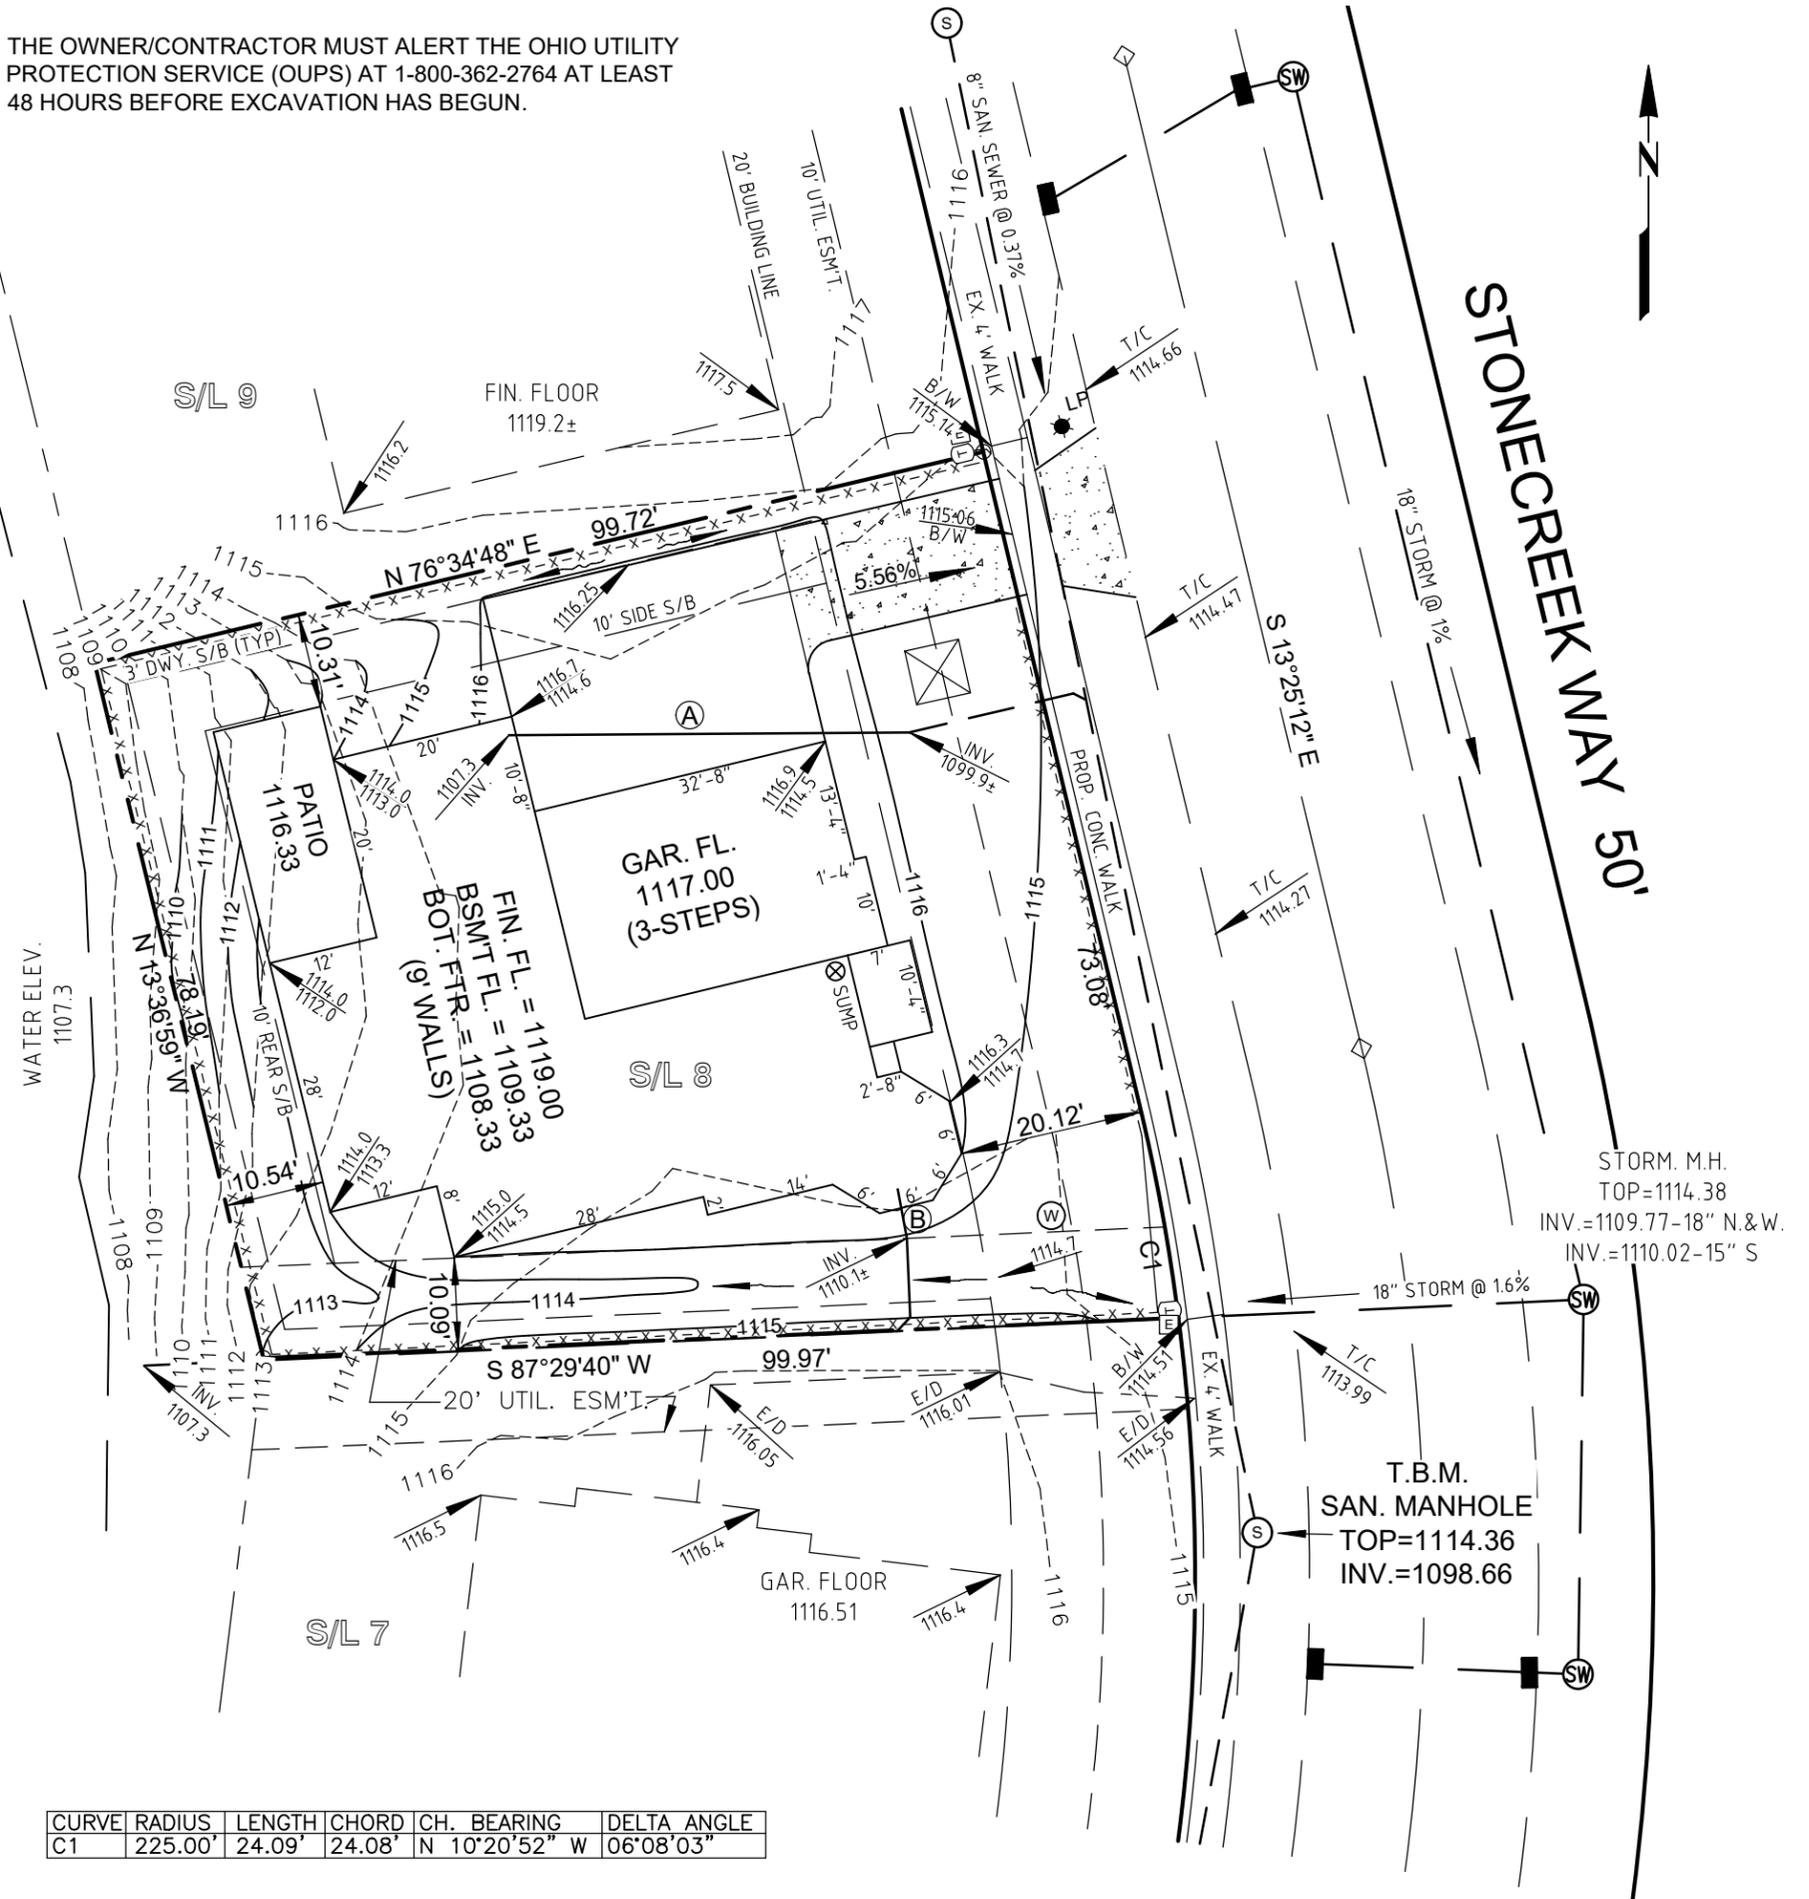

CURVE	RADIUS	LENGTH	CHORD	CH. BEARING	DELTA ANGLE
C1	225.00'	24.09'	24.08'	N 10°20'52" W	06°08'03"

- (A) 6" SAN. LAT. @ 16.9%
- (B) 6" STORM LAT. @ 1% MIN.
- (W) WATER WELL
- x-x-x-x-x-x-x-x-x-x-x-x-x-x-x-x-
SILT FENCE

 CONC. WASH OUT PIT

 CONST. DRIVE

PROG. ELEV.
EX. ELEV.






9/01/2022

LAURI R. CULP, P.S. 7834
CULP SURVEYING, LLC
3853 RIDGEVIEW DRIVE
RICHFIELD, OHIO 44286
330-815-3765



TOPOGRAPHIC SURVEY
5530 STONECREEK WAY
S/L 8 STONECREEK RESERVE
PPN 30-09449
CITY OF HUDSON
SUMMIT COUNTY, OHIO
JANUARY, 2022 SCALE: 1" = 20'

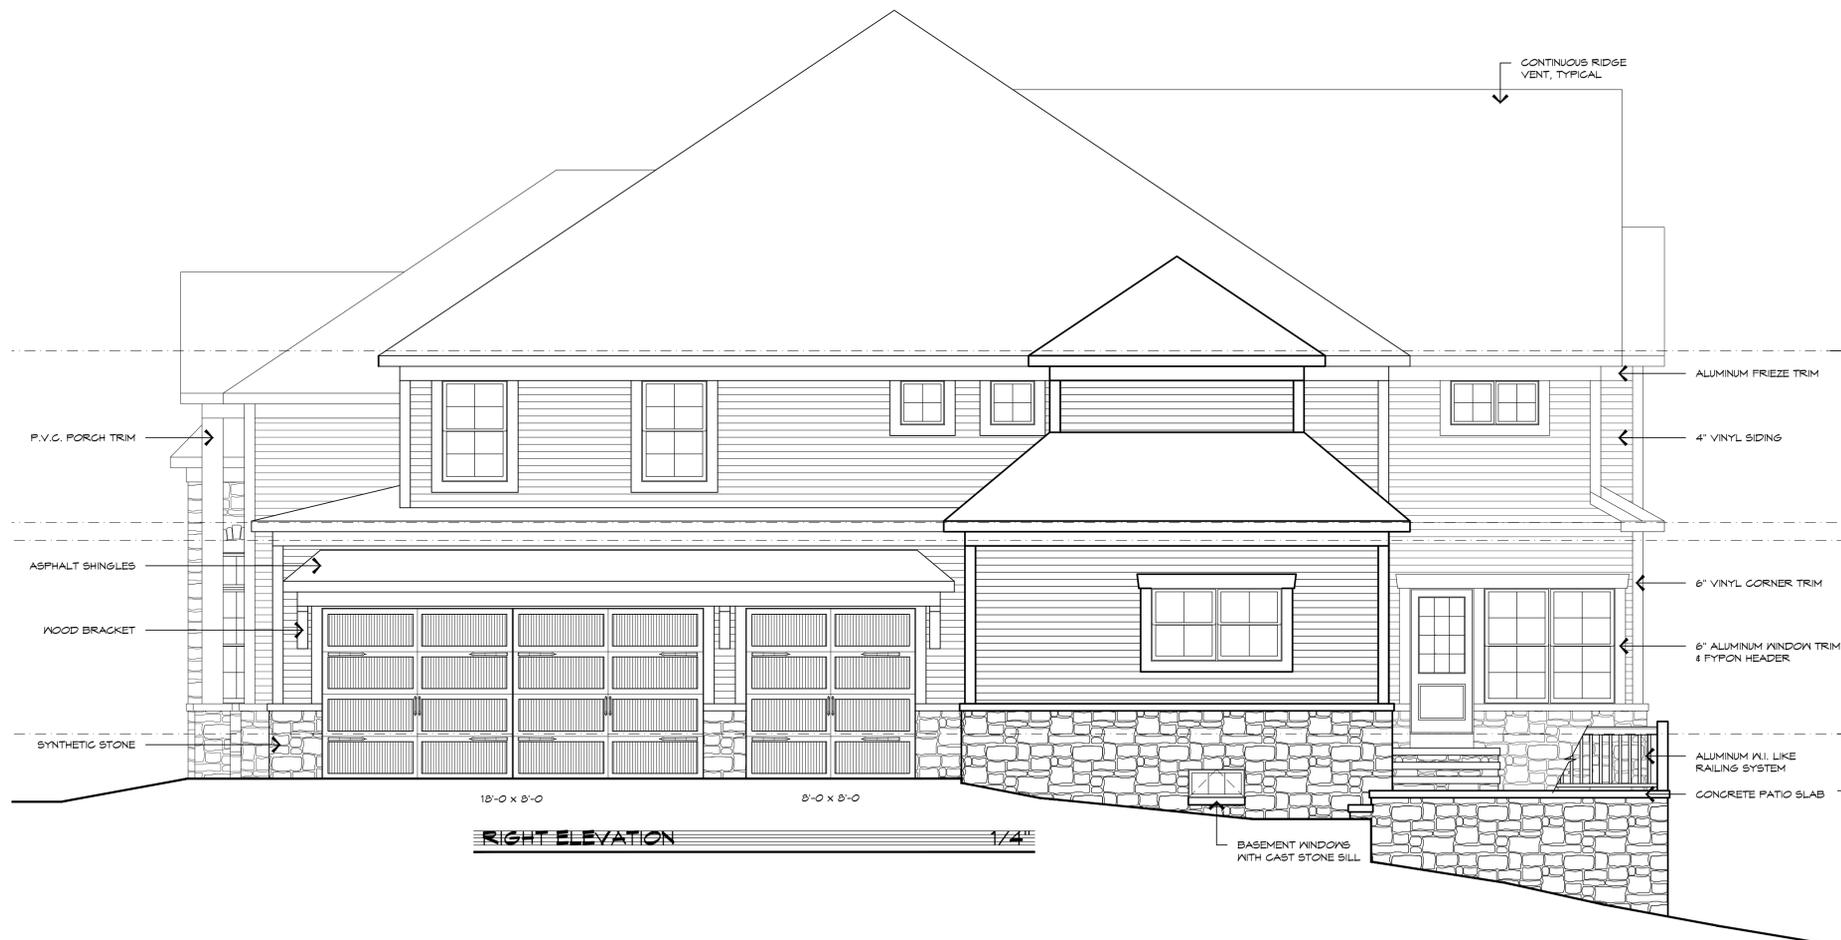

REVISIONS	BY
ADR 07.19.2022	JLM

JOSEPH L. MYERS, ARCHITECT, INC.
 38030 Second Street Willoughby, Ohio 44094
 (440) 975-1800

GARCIA/HOLOZADAH RESIDENCE
 5590 STONECREEK WAY
 HUDSON, OH
 FRONT ELEVATION

DRAWN JLM/RDS
DATE JULY 2022
SCALE 1/4" = 1'-0"
JOB NO. 21030
SHEET 1
OF X SHEETS



REAR ELEVATION 1/4"



LEFT ELEVATION 1/4"

REVISIONS	BY
ADR 07.19.2022	JLM

JOSEPH L. MYERS, ARCHITECT, INC.
 38030 Second Street Willoughby, Ohio 44094
 (440) 975-1800

GARCIA/HOLOZADAH RESIDENCE
 5590 STONECREEK WAY HUDSON, OH
 SIDE ELEVATIONS


DRAWN JLM/RDS
DATE JULY 2022
SCALE 1/4" = 1'-0"
JOB NO. 21030
SHEET 2
OF X SHEETS

REVISIONS	BY
ABR 07.19.2022	JLM

JOSEPH L. MYERS, ARCHITECT, INC.
 38030 Second Street Willoughby, Ohio 44094
 (440) 975-1800

GARCIA/HOLOZADAH RESIDENCE
 5550 STONECREEK WAY
 HUDSON, OH
 FOUNDATION PLAN

DRAWN
 JLM/RDS
 DATE
 JULY 2022
 SCALE
 1/4" = 1'-0"
 JOB NO.
 21030
 SHEET
3
 OF X SHEETS

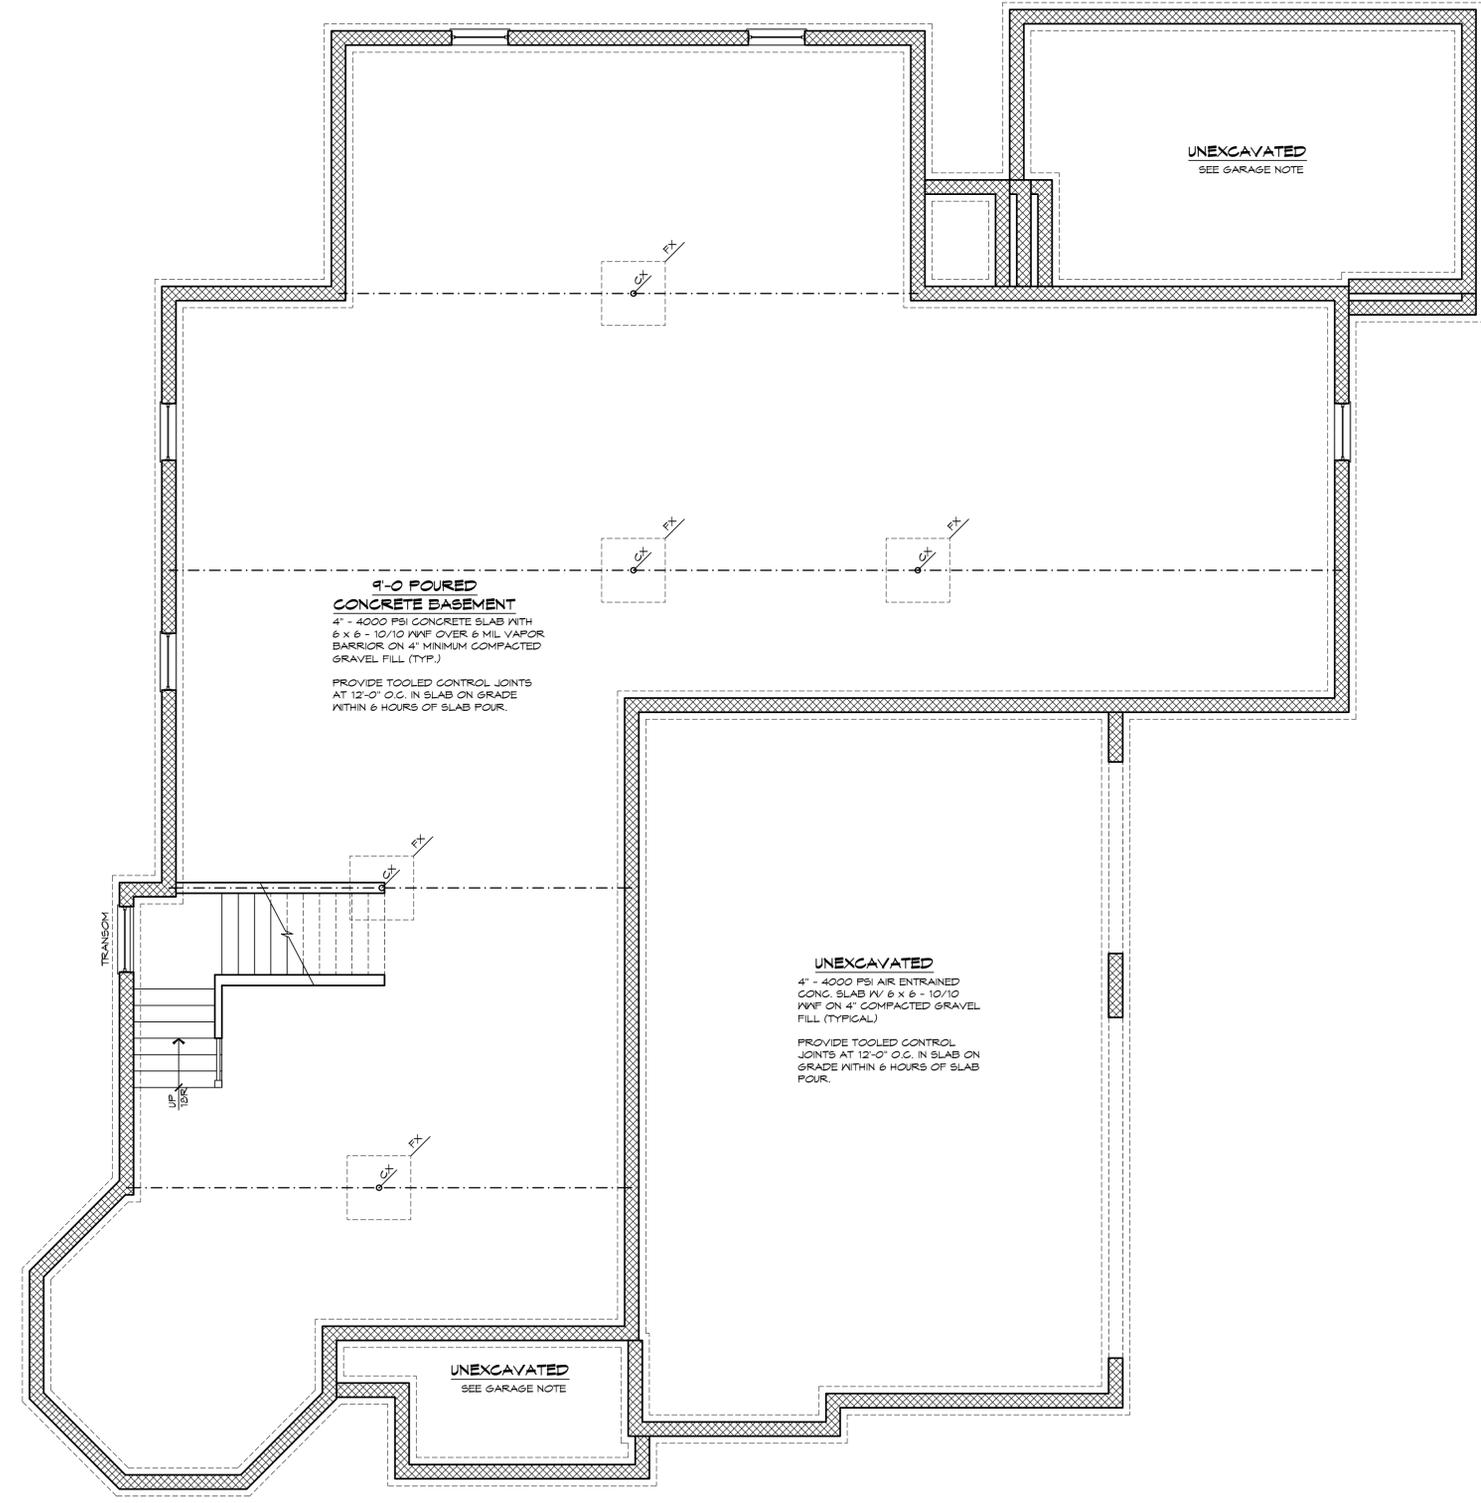

**9'-0" POURED
 CONCRETE BASEMENT**
 4" - 4000 PSI CONCRETE SLAB WITH
 6 X 6 - 10/10 W/F OVER 6 MIL VAPOR
 BARRIER ON 4" MINIMUM COMPACTED
 GRAVEL FILL (TYP.)
 PROVIDE TOOLED CONTROL JOINTS
 AT 12'-0" O.C. IN SLAB ON GRADE
 WITHIN 6 HOURS OF SLAB POUR.

UNEXCAVATED
 4" - 4000 PSI AIR ENTRAINED
 CONC. SLAB W/ 6 X 6 - 10/10
 W/F ON 4" COMPACTED GRAVEL
 FILL (TYPICAL)
 PROVIDE TOOLED CONTROL
 JOINTS AT 12'-0" O.C. IN SLAB ON
 GRADE WITHIN 6 HOURS OF SLAB
 POUR.

UNEXCAVATED
 SEE GARAGE NOTE

UNEXCAVATED
 SEE GARAGE NOTE


REVISIONS	BY
ABR 07.19.2022	JLM

GARCIA/HOLOZADAH RESIDENCE
 5550 STONECREEK WAY
 HUDSON, OH

JOSEPH L. MYERS, ARCHITECT, INC.
 38030 Second Street
 Willoughby, Ohio 44094
 (440) 975-1800


ENTRY LEVEL PLAN

DRAWN JLM/RDS
DATE JULY 2022
SCALE 1/4" = 1'-0"
JOB NO. 21030
SHEET 4
OF X SHEETS

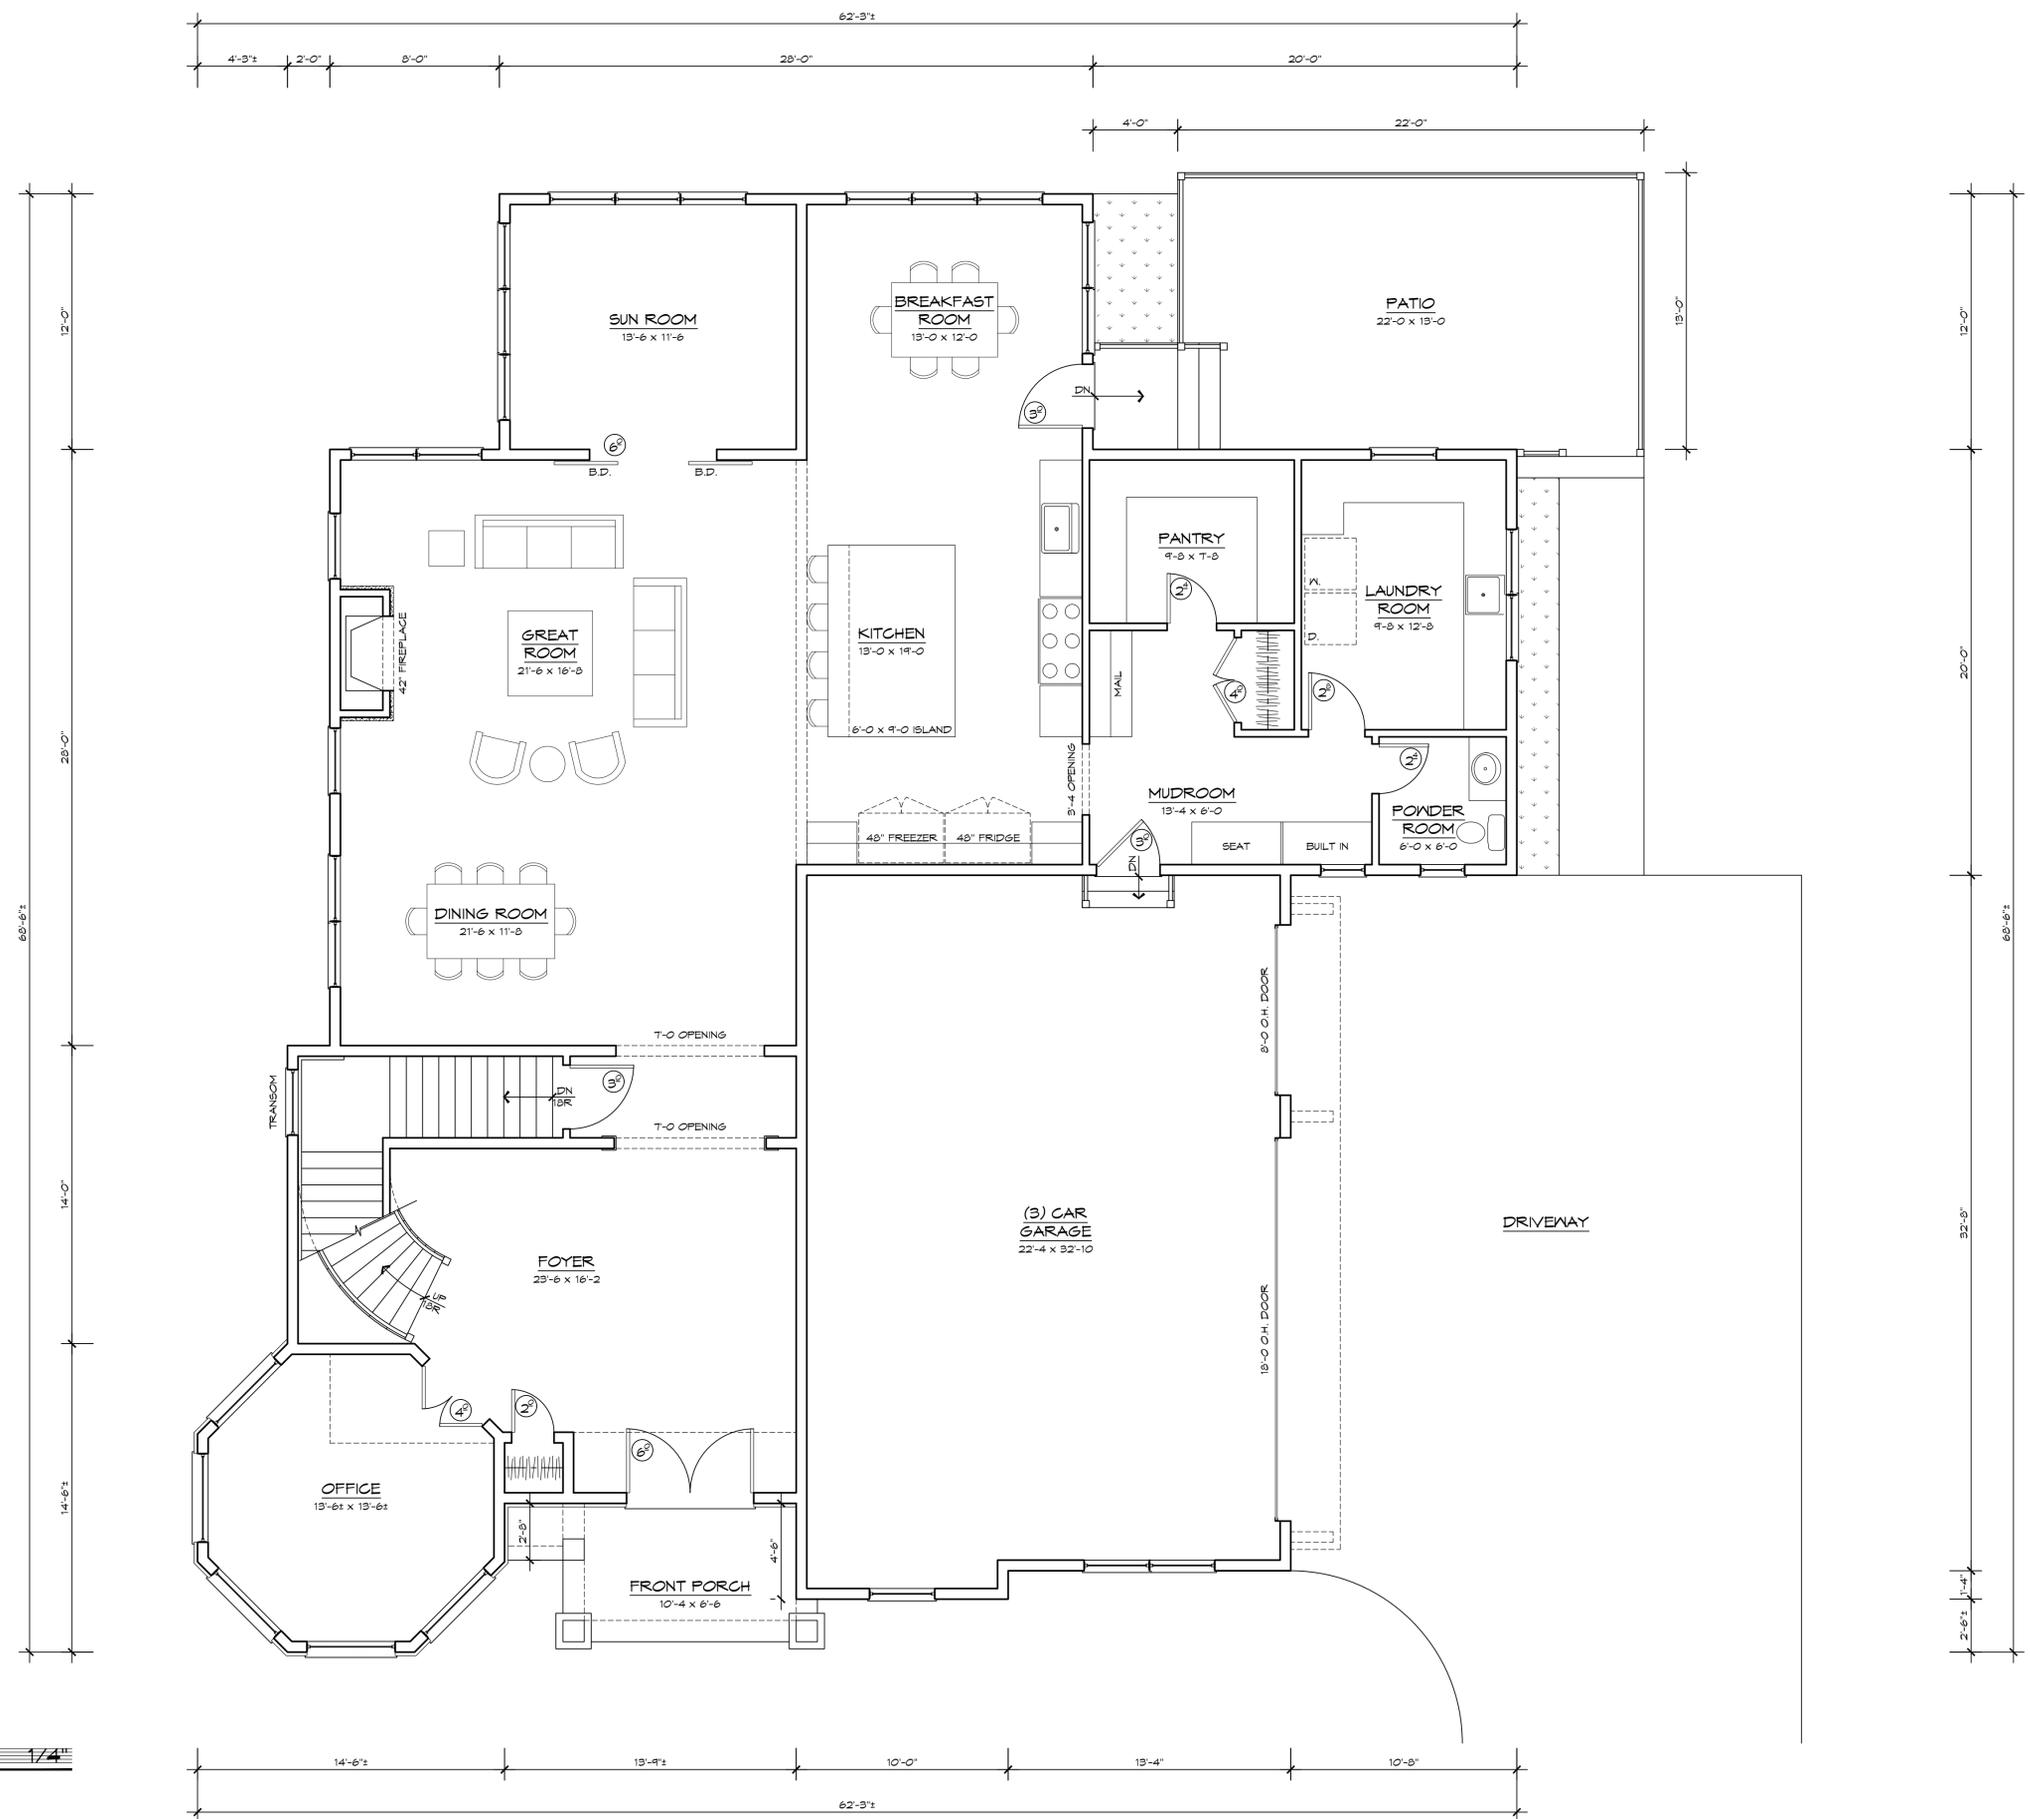

ENTRY LEVEL FLOOR PLAN 1/4"

2,270 SF
 4,415 SF OVERALL

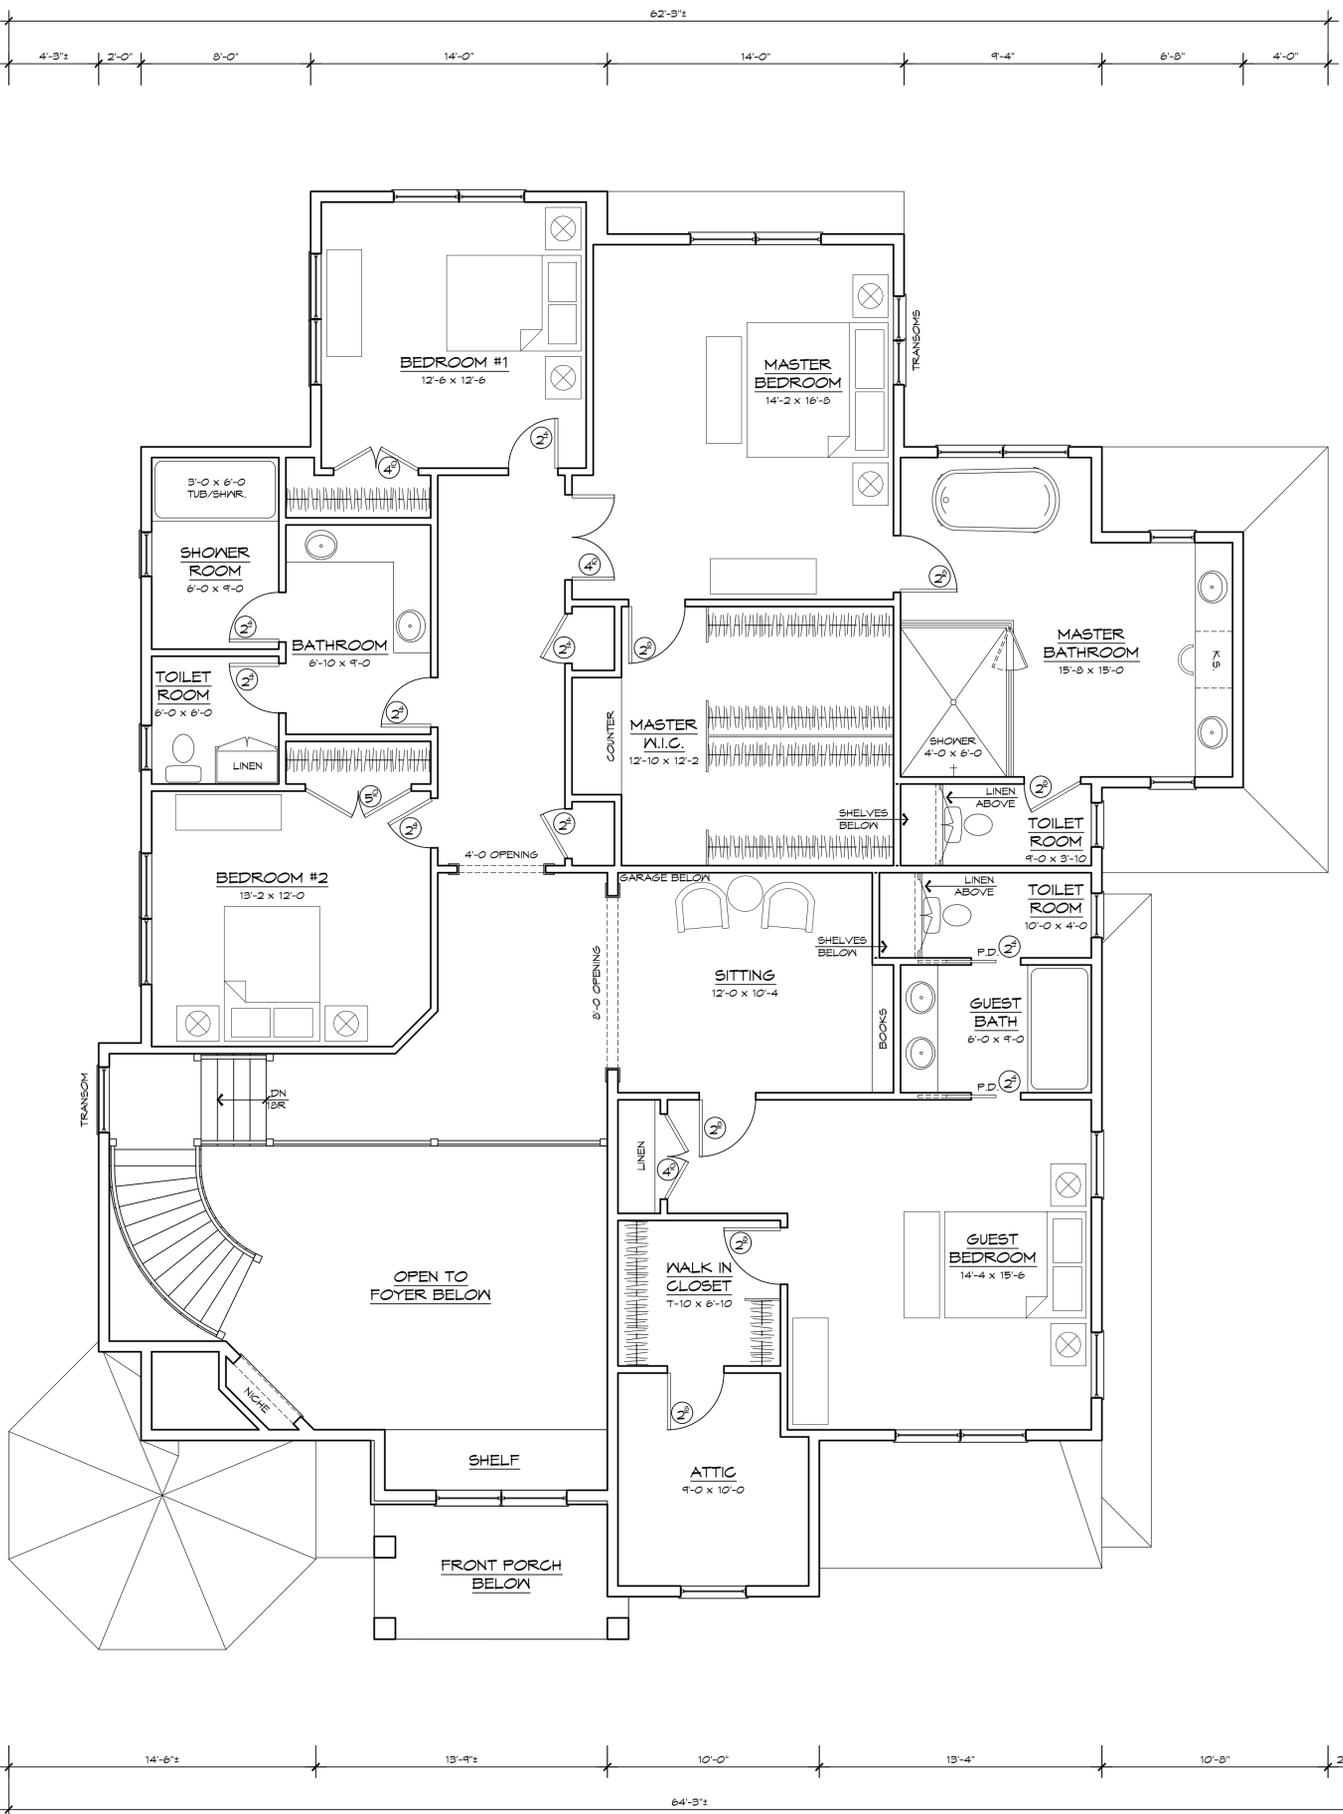

UPPER LEVEL FLOOR PLAN 1/4" = 1'-0"
 2,145 SF
 4,415 SF OVERALL

14'-5 1/2"
 14'-0"
 28'-0"
 62'-5 1/2"
 12'-0"

6'-0"
 6'-0"
 1'-4"
 26'-8"
 4'-0"
 12'-0"
 4'-0"
 12'-0"
 62'-5 1/2"


14'-6"
 15'-9"
 10'-0"
 13'-4"
 10'-8"
 2'-0"
 64'-3"
 62'-3"
 4'-3 1/2"
 2'-0"
 8'-0"
 14'-0"
 14'-0"
 9'-4"
 6'-8"
 4'-0"

REVISIONS	BY
ABR 07.19.2022	JLM

JOSEPH L. MYERS, ARCHITECT, INC.
 38030 Second Street
 Willoughby, Ohio 44094
 (440) 975-1800

GARCIA/HOLOZADAH RESIDENCE
 5550 STONECREEK WAY
 HUDSON, OH
 UPPER LEVEL PLAN

DRAWN JLM/RDS
DATE JULY 2022
SCALE 1/4" = 1'-0"
JOB NO. 21030
SHEET
OF X SHEETS

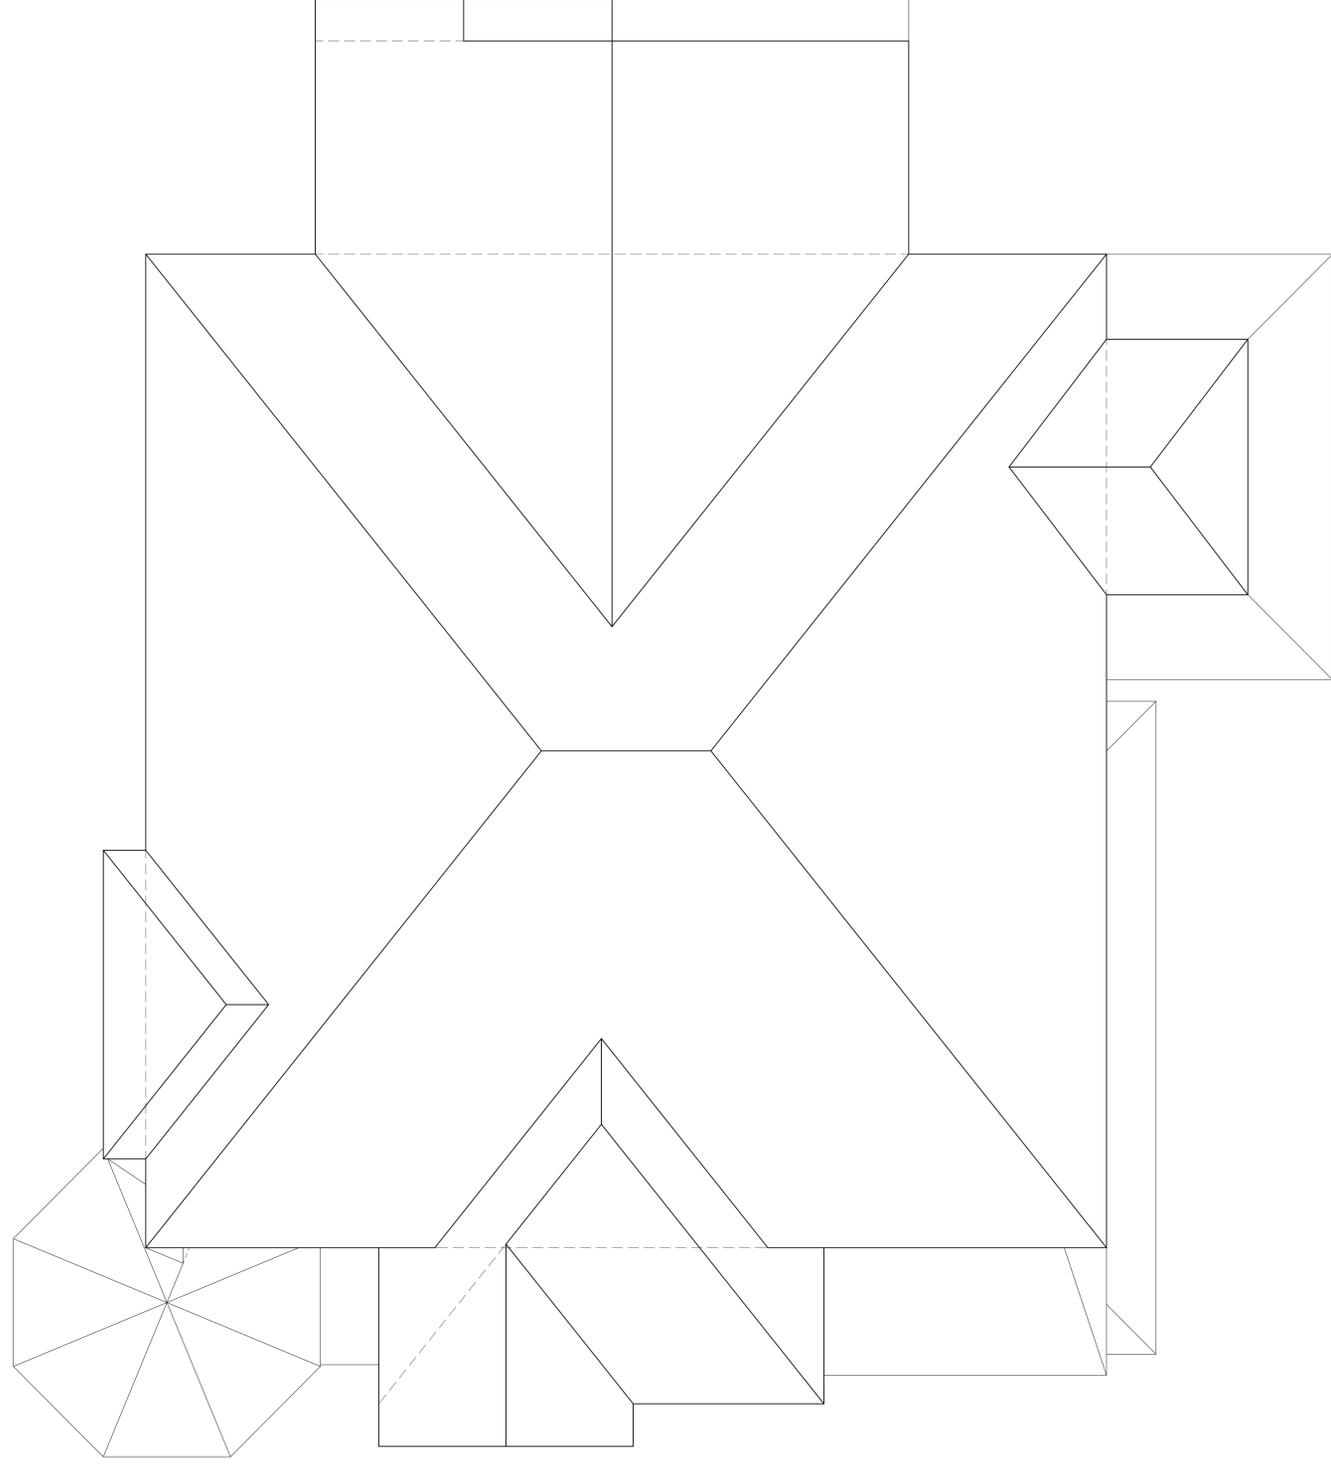

ROOF PLAN 1/4" = 1'-0"

REVISIONS	BY
ABR 07.19.2022	JLM

JOSEPH L. MYERS, ARCHITECT, INC.
 38030 Second Street Willoughby, Ohio 44094
 (440) 975-1800

GARCIA/HOLOZADAH RESIDENCE
 5550 STONECREEK WAY
 HUDSON, OH
 ELEVATION

DRAWN
 JLM/RDS
 DATE
 JULY 2022
 SCALE
 1/4" = 1'-0"
 JOB NO.
 21090
 SHEET
6
 OF X SHEETS

5522 Stonecreek Way (Left Neighbor)



5538 Stonecreek Way (Right Neighbor)



5546 Stonecreek Way



5533 Stonecreek Way



5539 Stonecreek Way



5547 Stonecreek Way



5555 Stonecreek Way



5563 Stonecreek Way

