



# STATE OF OHIO, COUNTY OF SUMMIT, CITY OF HUDSON.

Part of Original Hudson Township Lot 55

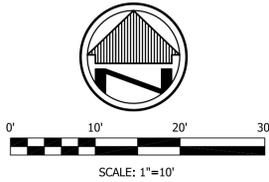

### BASIS OF BEARINGS

THE BASIS FOR BEARINGS IS N 00°43'43"W AS THE CENTERLINE OF NORTH MAIN STREET AS RECORDED IN DOCUMENT No. 55122379 (CITY OF HUDSON DOWNTOWN DEVELOPMENT PROJECT, PHASE 3).

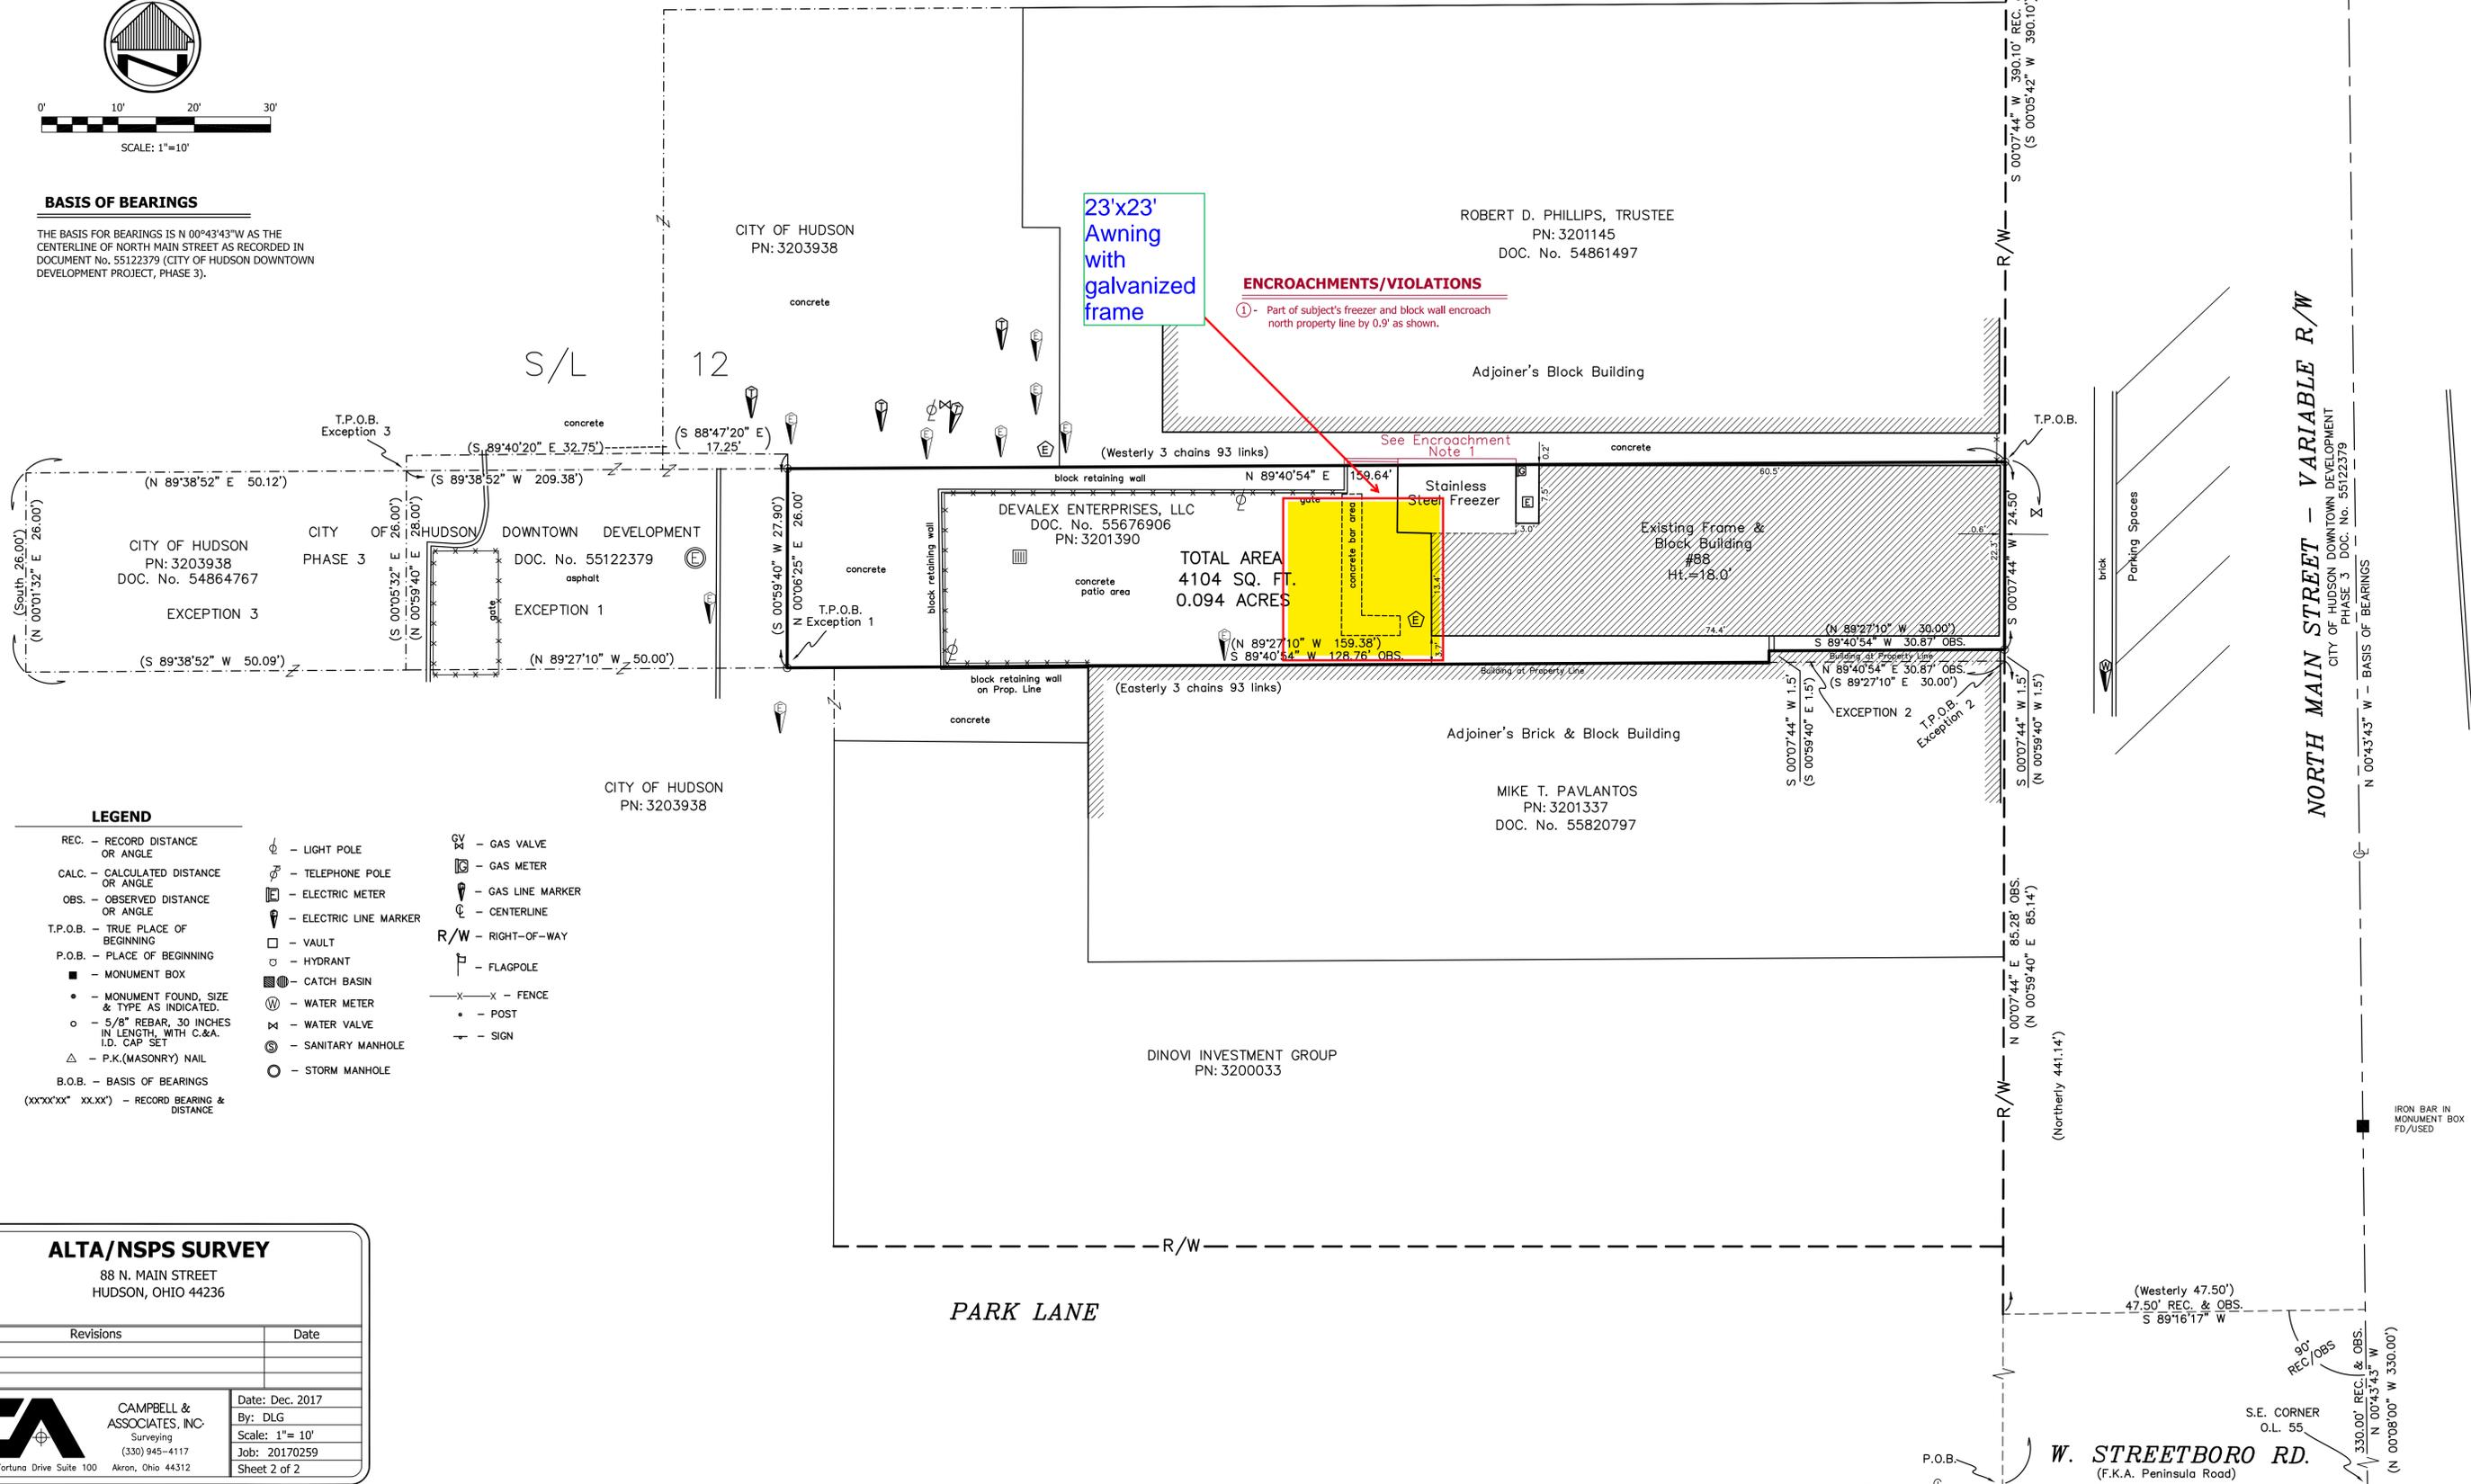

### LEGEND

- REC. - RECORD DISTANCE OR ANGLE
- CALC. - CALCULATED DISTANCE OR ANGLE
- OBS. - OBSERVED DISTANCE OR ANGLE
- T.P.O.B. - TRUE PLACE OF BEGINNING
- P.O.B. - PLACE OF BEGINNING
- MONUMENT BOX
- MONUMENT FOUND, SIZE & TYPE AS INDICATED.
- 5/8" REBAR, 30 INCHES IN LENGTH, WITH C.&A. I.D. CAP SET
- P.K.(MASONRY) NAIL
- B.O.B. - BASIS OF BEARINGS
- (xxxx'xx' xx.xx') - RECORD BEARING & DISTANCE
- LIGHT POLE
- TELEPHONE POLE
- ELECTRIC METER
- ELECTRIC LINE MARKER
- VAULT
- HYDRANT
- CATCH BASIN
- WATER METER
- WATER VALVE
- SANITARY MANHOLE
- STORM MANHOLE
- GAS VALVE
- GAS METER
- GAS LINE MARKER
- CENTERLINE
- RIGHT-OF-WAY
- FLAGPOLE
- FENCE
- POST
- SIGN

### ALTA/NSPS SURVEY

88 N. MAIN STREET  
HUDSON, OHIO 44236

Revisions	Date




Date: Dec. 2017  
By: DLG  
Scale: 1"= 10'  
Job: 20170259  
Sheet 2 of 2

W. STREETBORO RD.  
(F.K.A. Peninsula Road)

NORTH MAIN STREET - VARIABLE R/W  
CITY OF HUDSON DOWNTOWN DEVELOPMENT  
PHASE 3  
DOC. No. 55122379

IRON BAR IN MONUMENT BOX FD/USED

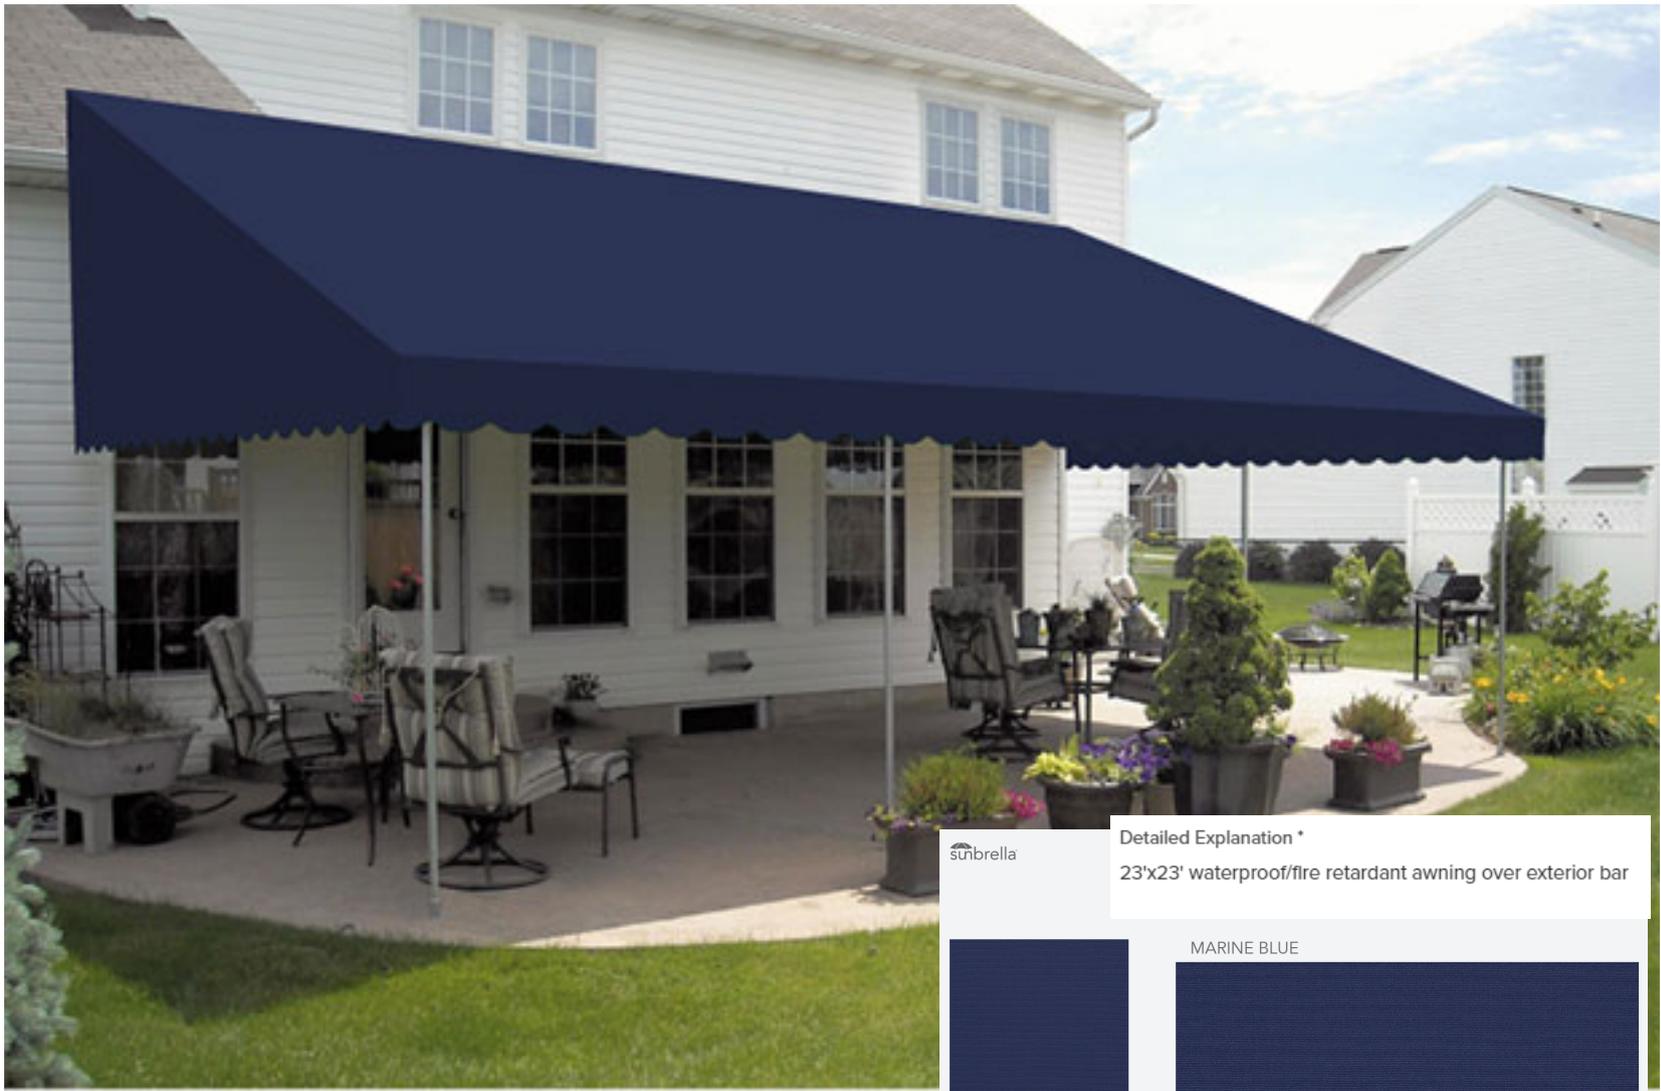

# 4678 MARINE BLUE



## Detailed Explanation \*

23'x23' waterproof/fire retardant awning over exterior bar



MARINE BLUE



[Share](#) [Add to Favorites](#)

4678-0000

100% Sunbrella Acrylic  
46" / 117 cm width  
Selvage is Left / Right

### COLLECTIONS

2017-2018 Sunbrella Shade Collection

### CERTIFICATIONS





[Textiles](#) / [Shade](#)

## 2017-2018 SUNBRELLA® SHADE COLLECTION

### 2017-2018 SUNBRELLA SHADE COLLECTION

## Textiles to Extraordinary Shade Structures

The 2017/2018 Shade Collection brings the best in modern shade fabrics, with beautiful designs and the performance the shade industry has relied on for over half a century. Central to the shade collection are offerings that add dimension with unique textures such as specialty jacquards, metallic sheens and mélange affects.

The collection also includes many new fabrics including innovative jacquard designs and new colors such as Azure and Basalt. The collection also reintroduces some of the most popular stripes with new, refreshed colorways.









Kepner's  
**Tavern**  
Food  
and  
Liquor