

Site Plan: 6700 Stone Road




EXISTING

Existing house has 8" straight lap siding.



PROPOSED

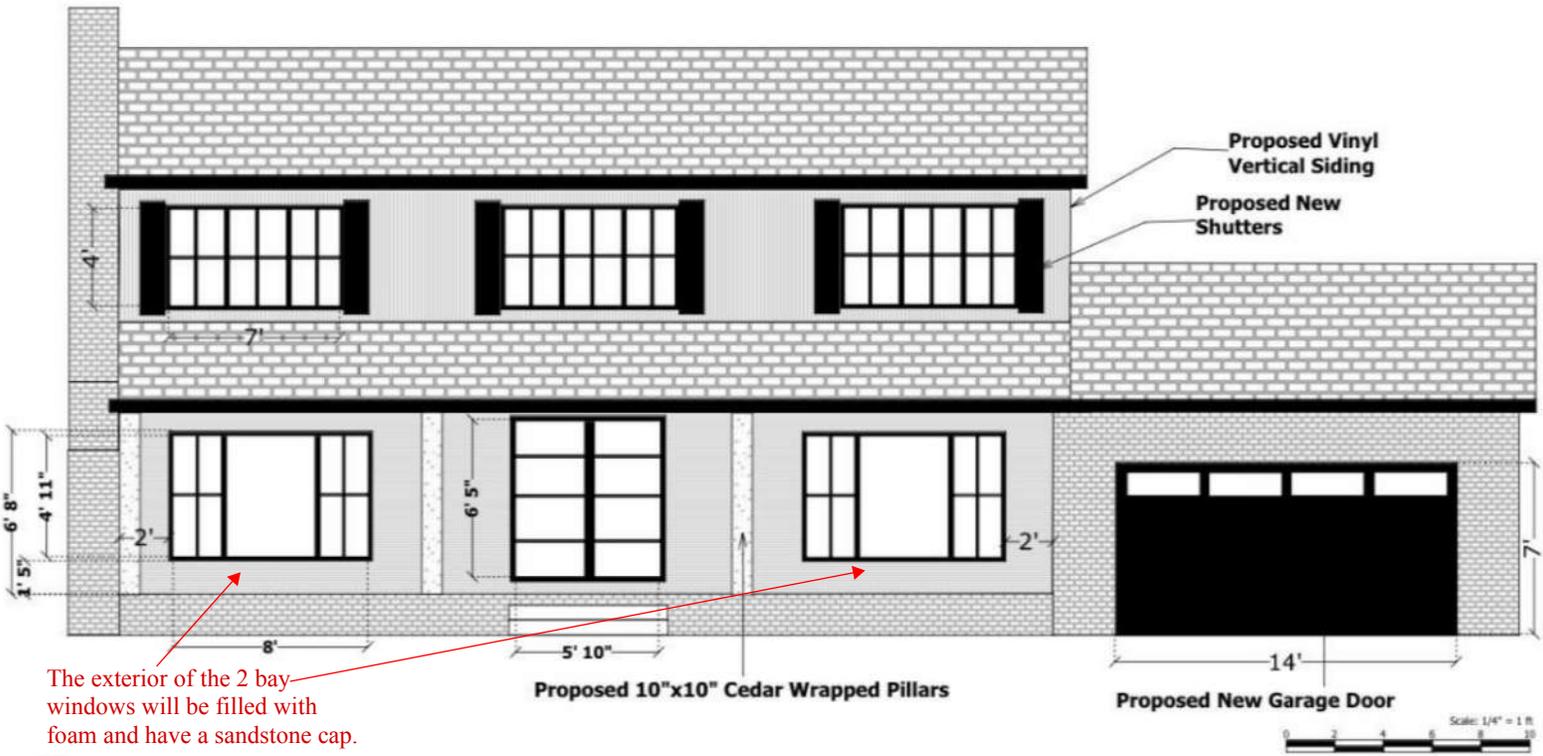

1 East Elevation
E.4 Scale: 1/4" : 1'-0"


MARQUIS RESIDENCE
6700 STONE RD
HUDSON, OH 44236
PROPOSED WINDOW/SIDINGPLAN

E.4

EXISTING



PROPOSED

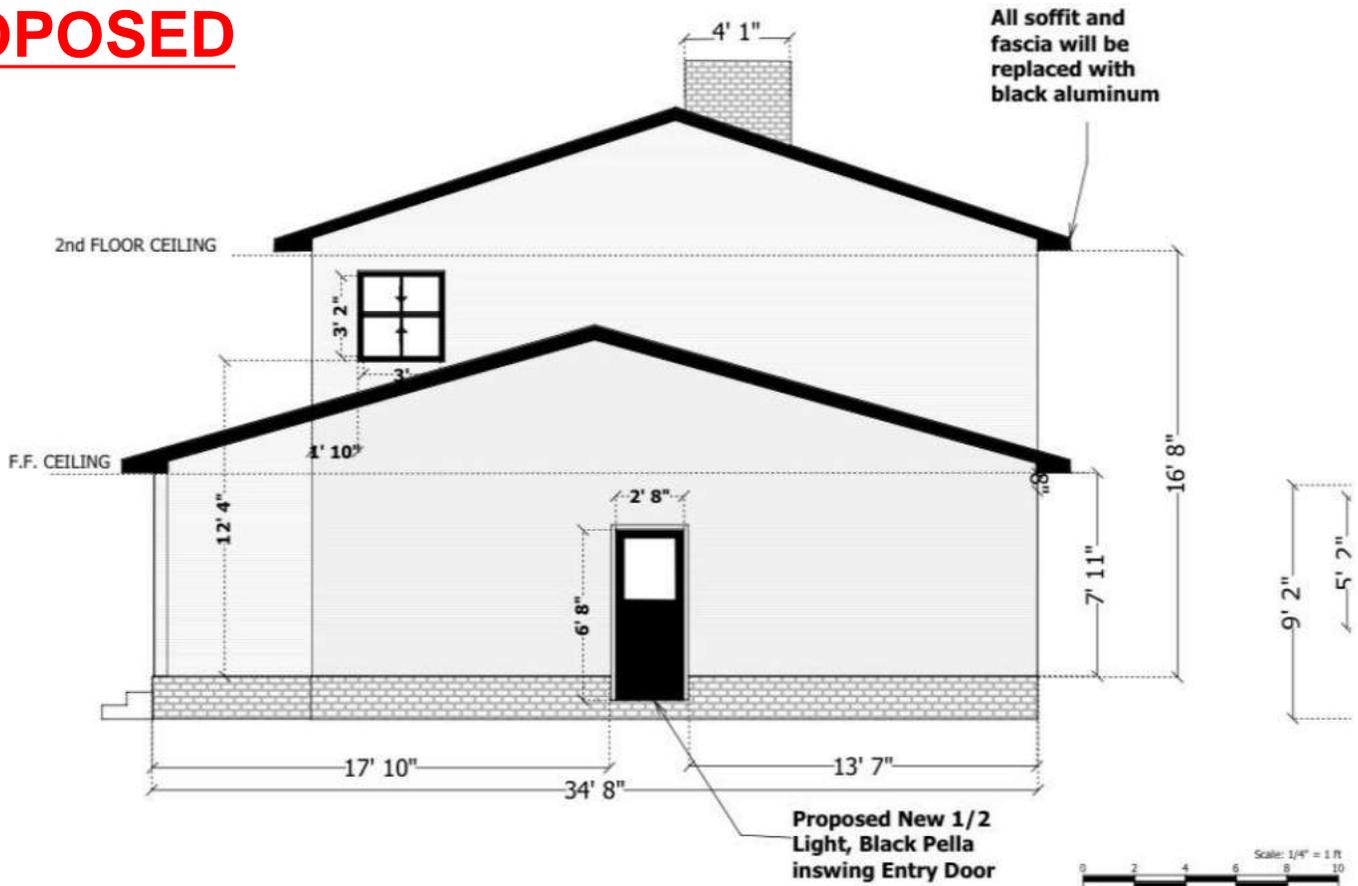

1 North Elevation
E.2 Scale: 1/4" = 1'-0"


MARQUIS RESIDENCE
6700 STONE RD
HUDSON, OH 44236
PROPOSED WINDOW/SIDING PLAN


E.2

EXISTING



PROPOSED

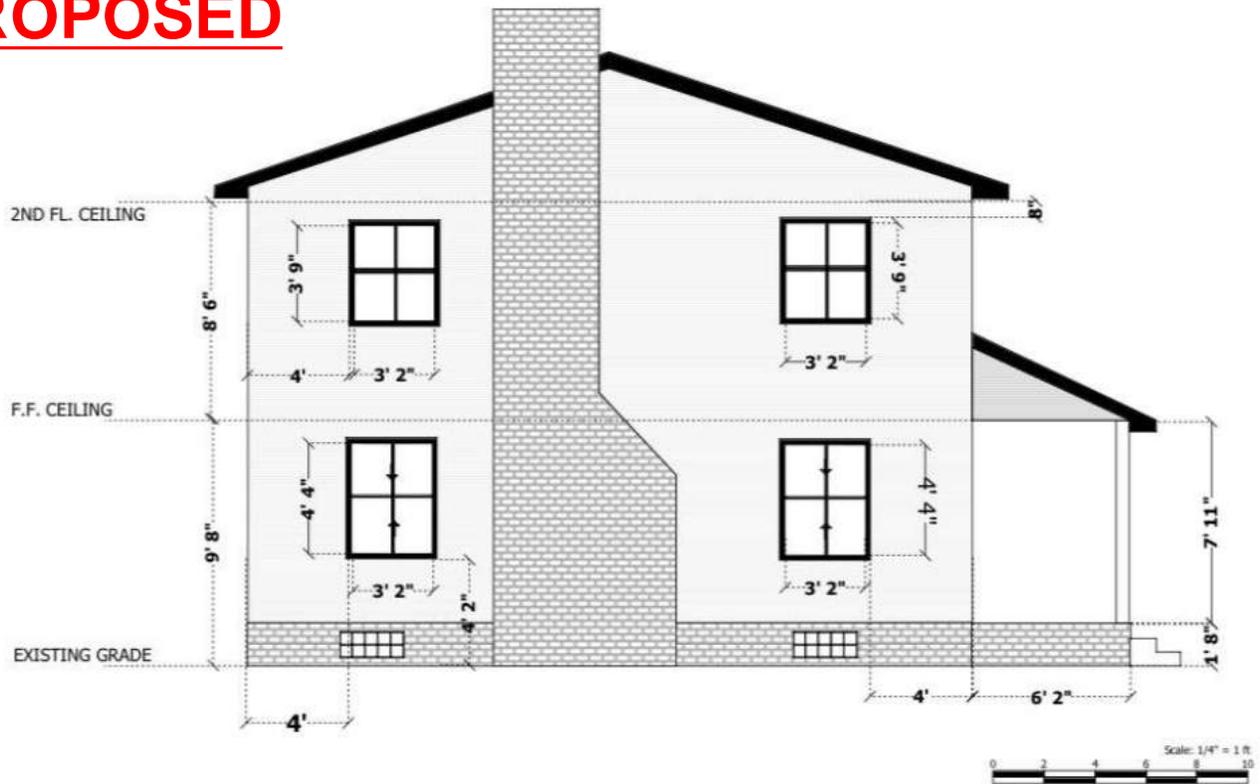


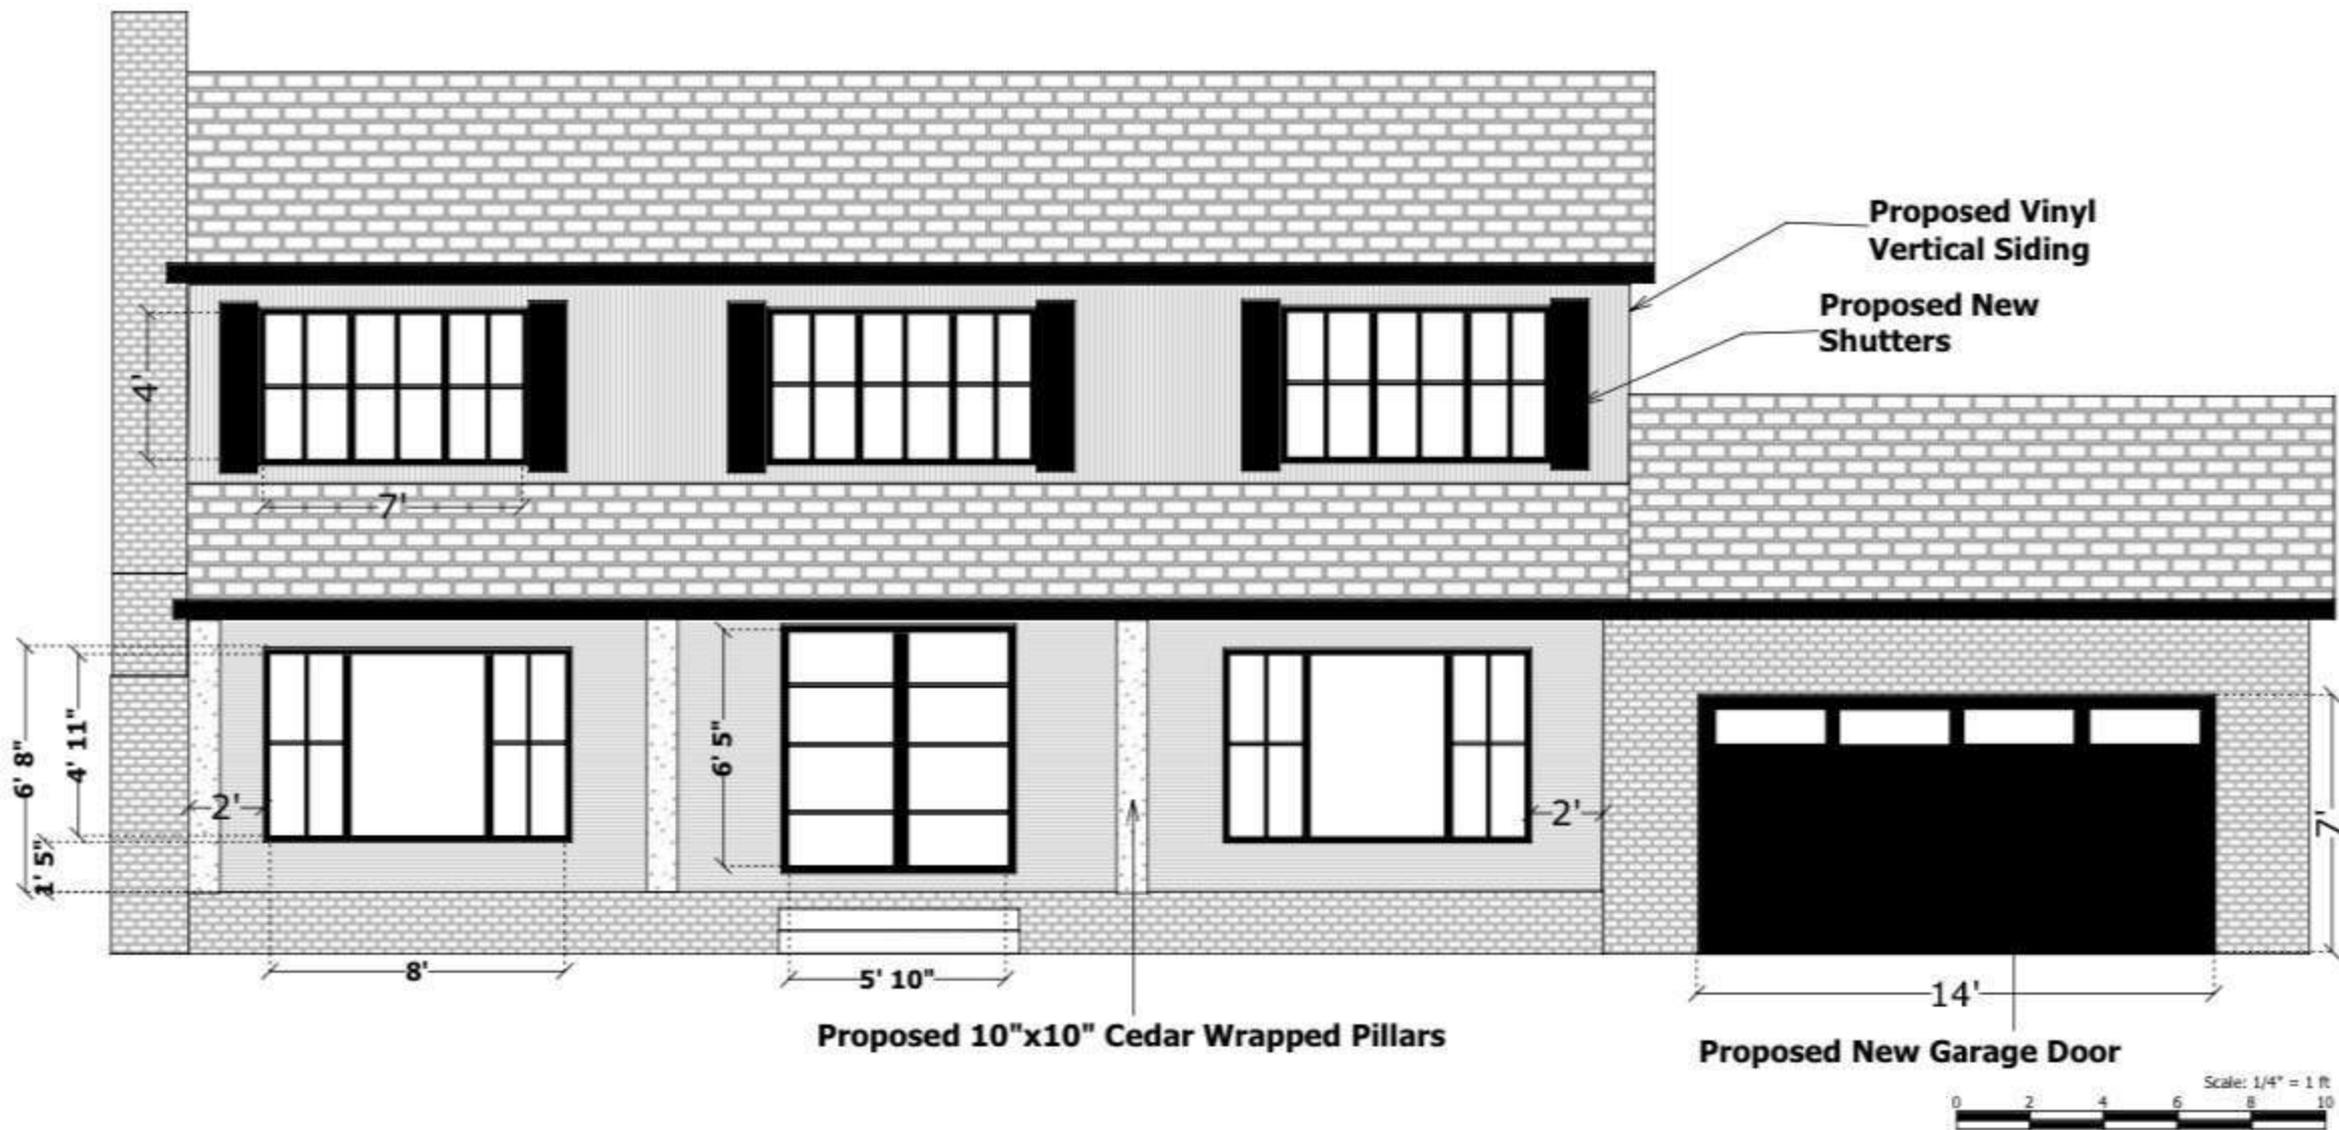

1 East Elevation
 E.4 Scale: 1/4" : 1'-0"

MARQUIS RESIDENCE
 6700 STONE RD
 HUDSON, OH 44236
 PROPOSED WINDOW/SIDING PLAN


E.4

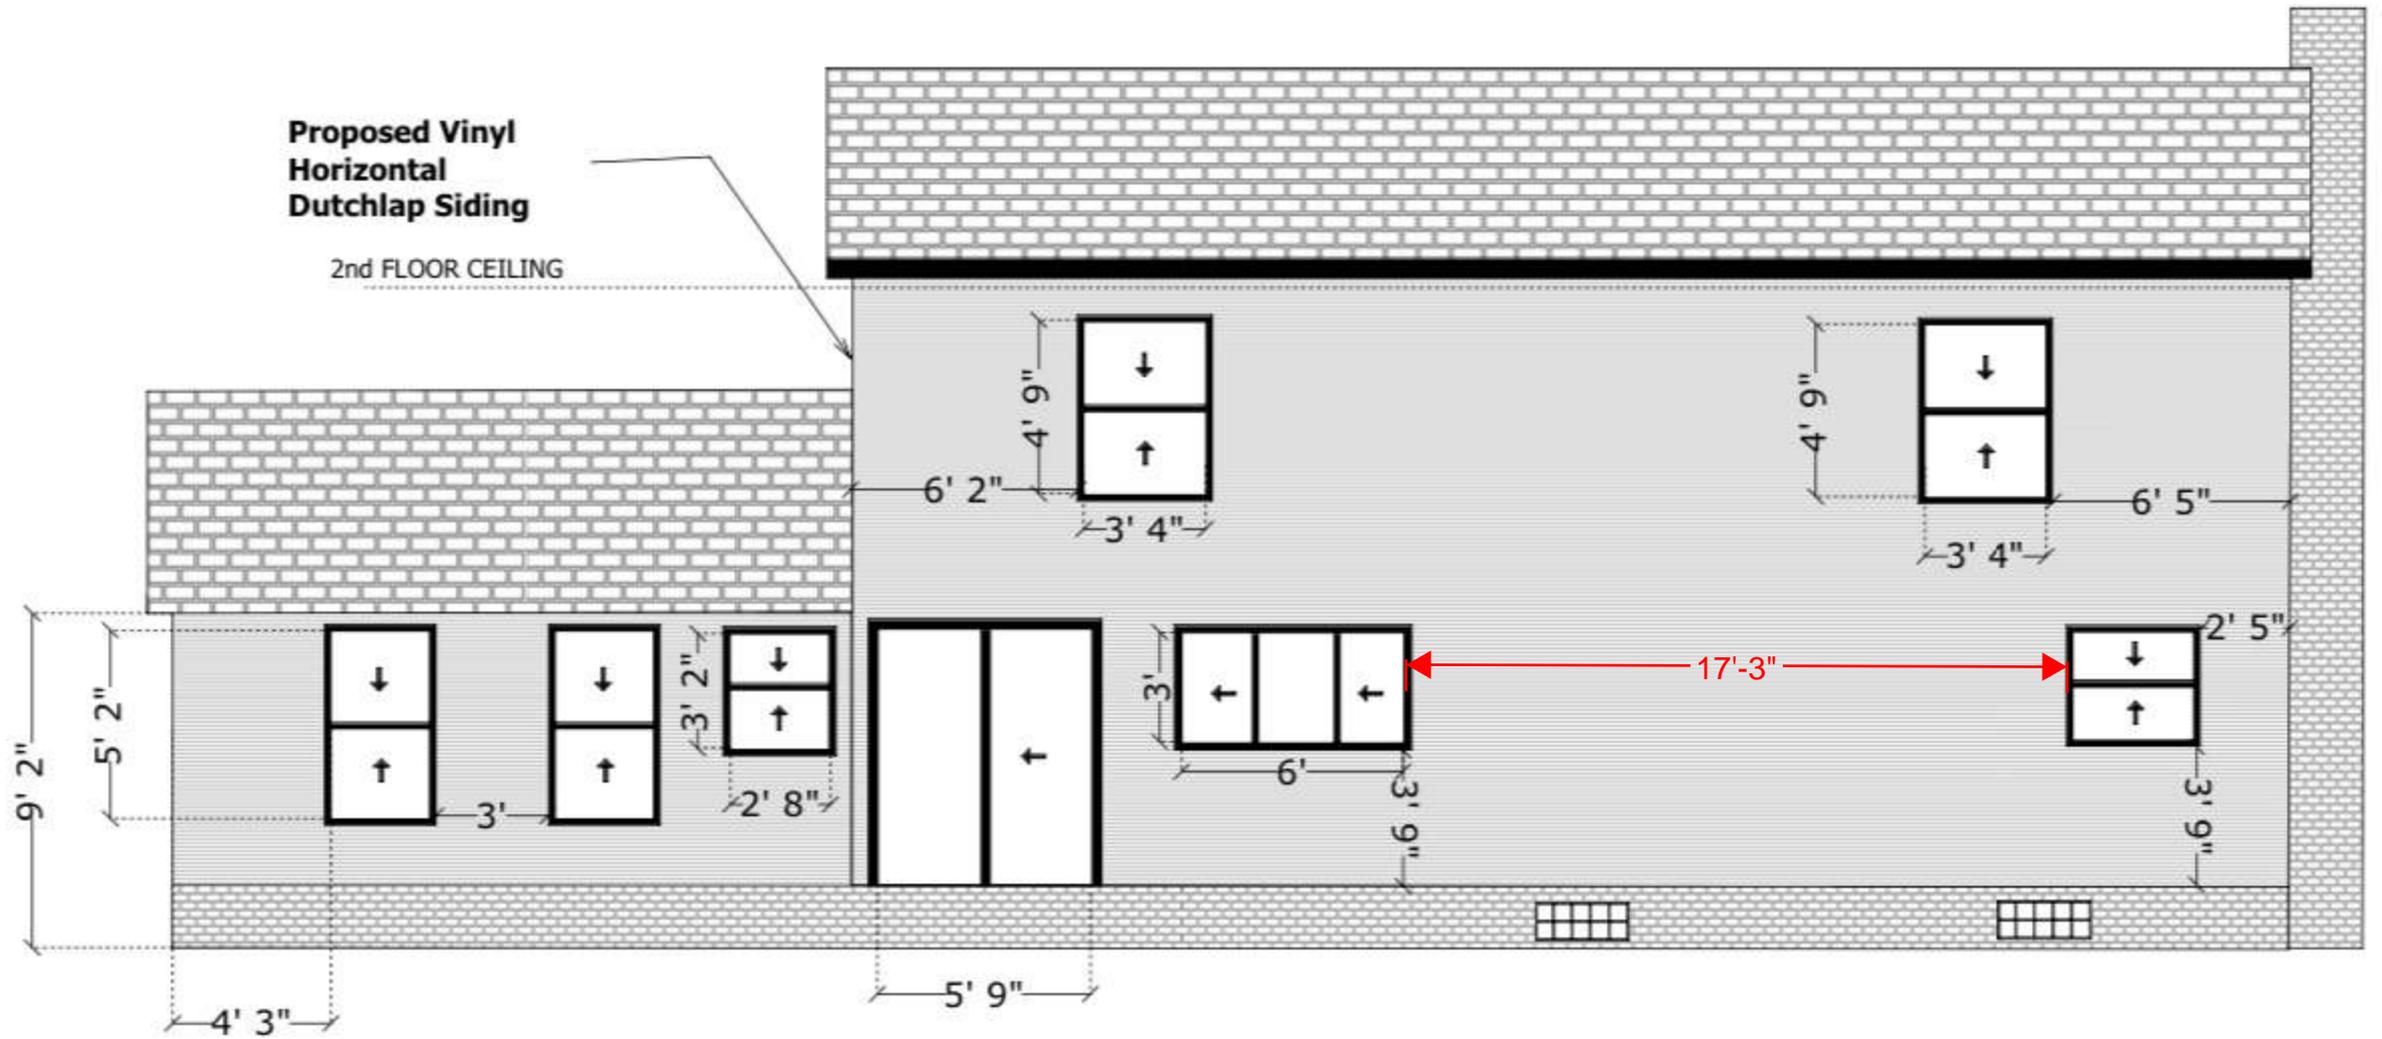

1 West Elevation
E.3 Scale: 1/4" : 1'-0"

MARQUIS RESIDENCE
6700 STONE RD
HUDSON, OH 44236
PROPOSED WINDOW/SIDING PLAN

E.3

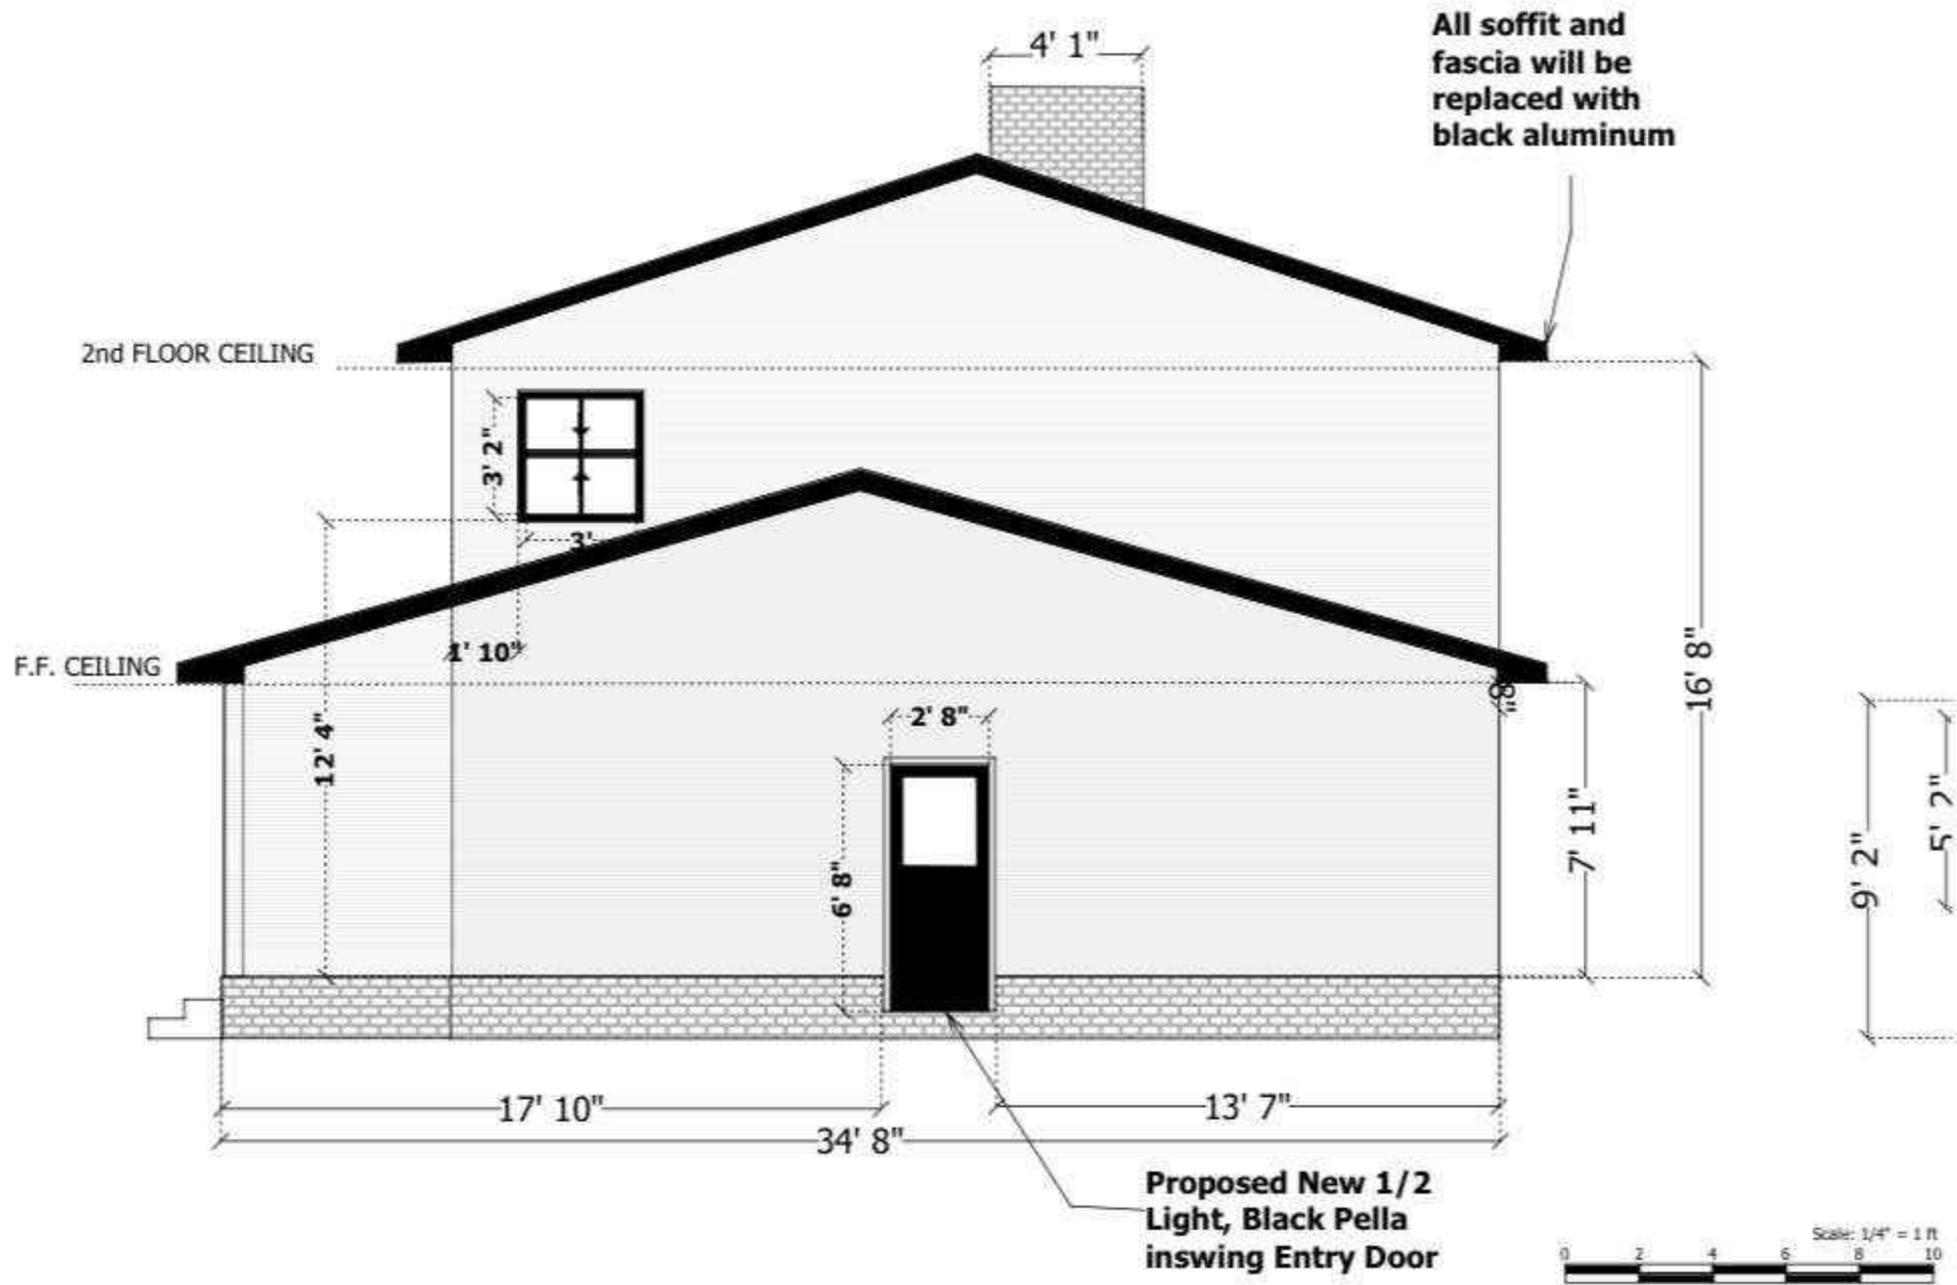

All soffit and fascia will be replaced with black aluminum


Proposed New 1/2 Light, Black Pella inswing Entry Door



MARQUIS RESIDENCE
 6700 STONE RD
 HUDSON, OH 44236
 PROPOSED WINDOW/SIDING PLAN

1 North Elevation
 E.2 Scale: 1/4" = 1'-0"

E.2

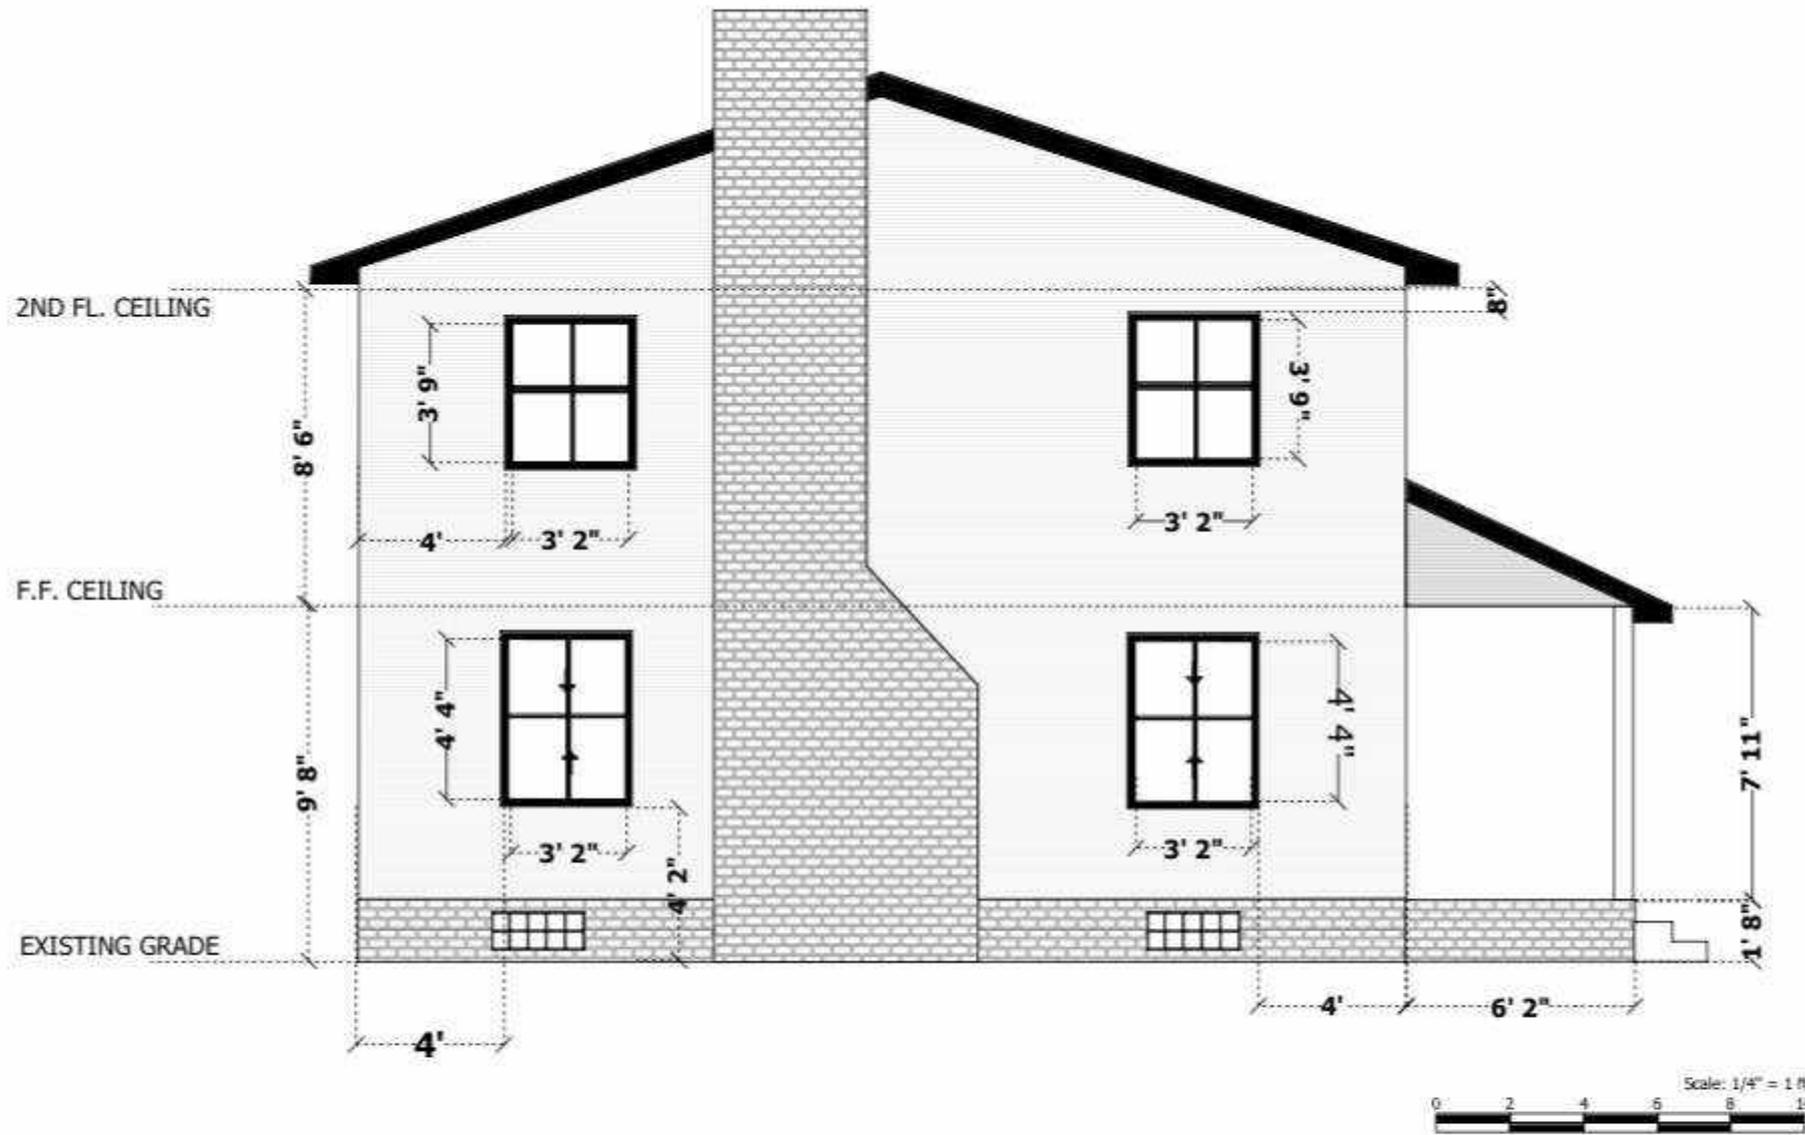

1
E.1

South Elevation

Scale: 1/4" = 1'-0"

MARQUIS RESIDENCE
 6700 STONE RD
 HUDSON, OH 44236
 PROPOSED WINDOW/SIDING PLAN

E.1

< Exterior Shutters

Shop Vantage


Vantage 2-Pack 13.875-in W x 58.5-in H Black Board and Batten Vinyl Exterior Shutters

Item #1501554 Model #8214059002


\$90.00



\$85.50 when you choose 5% savings on eligible purchases every day. [Learn how](#)

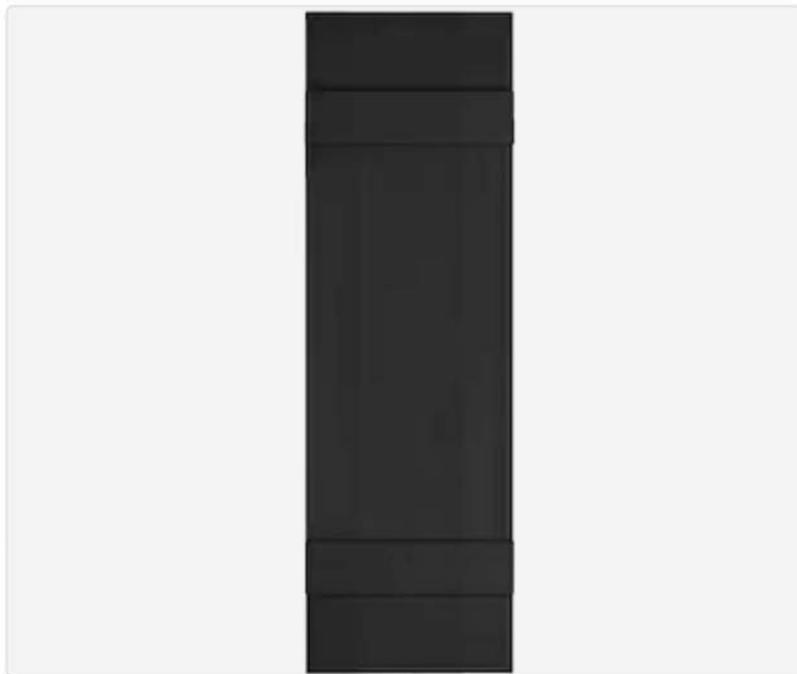

- Available in 13 standard lengths
- Durable, maintenance-free UV-stabilized, deep wood grain

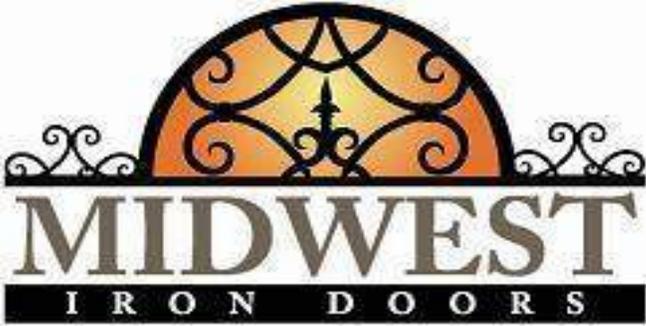

Iron Door Order Form

13951 Valley Ridge Drive

Omaha, NE 68138

Ph: 402-932-9571

Fax: 402-592-2827

www.midwestirondoors.com

September 14, 2021

Customer: Brandon

Date of order :

Date wanted :

Thermal Break Yes

Door Panel Code: Custom

Glass Design: Clear

Glass Type: Fixed Glass

Scroll Panel Code: Custom

Actual Overall Width (inches)
(Overall Dimensions Including Jamb) 72'

Actual Overall Height (inches)
(Overall Dimensions Including Jamb) 80"

Rough Opening: 72.75" x 80.75"

Jamb Size: 6-9/16"

Sidelite / Transom Dimension: N/A
NONE(Double bore prep

Door hardware EMTEK

Color ?

Door Operation: ?

DOOR PRICE: **\$6,600.00**

Glass Upgrade Price **N/A**

Freight and Crate **Included**

*** Installation NOT available ***

TOTAL PRICE: **\$6,600.00**

*** Taxes NOT included, Credit cards NOT accepted ***

**** Installation NOT available ****

**** Handle sets are NOT provided by MID ****

Swing Chart, Agreement, and Signature area on next page

**** CUSTOM DOORS HAVE A LEAD TIME OF 12-16 WEEKS ****

Line #	Location:	Attributes
--------	-----------	------------

Line #	Location:	Attributes	Item Price	Qty	Ext'd Price
20	1st Fl Living Front	Impervia, 3-Wide Casement, 94.5 X 59.5, Black	\$1,931.49	1	\$1,931.49



PK #
2102

Viewed From Exterior

1: 2460 Left Casement
Frame Size: 23 1/2 X 59 1/2
General Information: Impervia Casement (New), Standard, Duracast®, Block, Foam Insulated, 3 1/4", 1 5/16", 1 15/16"
Exterior Color / Finish: Black
Interior Color / Finish: Black
Glass: Insulated Dual Low-E Advanced Low-E Insulating Glass Argon Non High Altitude
Hardware Options: Standard, Wash Hinge Hardware, Fold-Away Crank, Matte Black, No Window Opening Control Device, No Limited Opening Hardware
Screen: Full Screen, InView™
Performance Information: U-Factor 0.28, SHGC 0.24, VLT 0.44, CPD PEL-N-277-00568-00001, Performance Class LC, PG 50, Calculated Positive DP Rating 50, Calculated Negative DP Rating 60, Year Rated 11, Egress Does not meet typical United States egress, but may comply with local code requirements
Grille: GBG, No Custom Grille, 3/4" Contour, Traditional (2W2H), Black, Black
Vertical Mull 1: FactoryMull, Standard Joining Mullion, Frame To Frame Width- 0", Mull Design Pressure- 20

2: 4860 Fixed Casement
Frame Size: 47 1/2 X 59 1/2
General Information: Impervia Casement (New), Standard, Duracast®, Block, Foam Insulated, 3 1/4", 1 5/16", 1 15/16"
Exterior Color / Finish: Black
Interior Color / Finish: Black
Glass: Insulated Dual Low-E Advanced Low-E Insulating Glass Argon Non High Altitude
Performance Information: U-Factor 0.26, SHGC 0.30, VLT 0.56, CPD PEL-N-276-00567-00001, Performance Class LC, PG 45, Calculated Positive DP Rating 45, Calculated Negative DP Rating 45, Year Rated 11
Grille: No Grille,
Vertical Mull 2: FactoryMull, Standard Joining Mullion, Frame To Frame Width- 0", Mull Design Pressure- 20

3: 2460 Right Casement
Frame Size: 23 1/2 X 59 1/2
General Information: Impervia Casement (New), Standard, Duracast®, Block, Foam Insulated, 3 1/4", 1 5/16", 1 15/16"
Exterior Color / Finish: Black
Interior Color / Finish: Black
Glass: Insulated Dual Low-E Advanced Low-E Insulating Glass Argon Non High Altitude
Hardware Options: Standard, Wash Hinge Hardware, Fold-Away Crank, Matte Black, No Window Opening Control Device, No Limited Opening Hardware
Screen: Full Screen, InView™
Performance Information: U-Factor 0.28, SHGC 0.24, VLT 0.44, CPD PEL-N-277-00568-00001, Performance Class LC, PG 50, Calculated Positive DP Rating 50, Calculated Negative DP Rating 60, Year Rated 11, Egress Does not meet typical United States egress, but may comply with local code requirements
Grille: GBG, No Custom Grille, 3/4" Contour, Traditional (2W2H), Black, Black
Wrapping Information: Factory Applied, Standard Fin, Factory Applied, No Exterior Trim, Pella Recommended Clearance, Perimeter Length = 308".

Rough Opening: 95" X 60"

Customer Notes: ****Existing Bow - This is a 3 wide flat unit. Casement / fixed / casement. Brick Project will not be covered and will require mason rework.**
****Matches current unit height, fill necessary at sides.**
****Please Confirm Grill Between Glass pattern in Flanking casements**

Customer Initial: _____

Line #	Location:	Attributes
--------	-----------	------------

30	1st Fl Dining Front	Impervia, 3-Wide Casement, 94.5 X 59.5, Black	Item Price	Qty	Ext'd Price
			\$1,931.49	1	\$1,931.49



PK #
2102

Viewed From Exterior

1: 2460 Left Casement
Frame Size: 23 1/2 X 59 1/2
General Information: Impervia Casement (New), Standard, Duracast®, Block, Foam Insulated, 3 1/4", 1 5/16", 1 15/16"
Exterior Color / Finish: Black
Interior Color / Finish: Black
Glass: Insulated Dual Low-E Advanced Low-E Insulating Glass Argon Non High Altitude
Hardware Options: Standard, Wash Hinge Hardware, Fold-Away Crank, Matte Black, No Window Opening Control Device, No Limited Opening Hardware
Screen: Full Screen, InView™
Performance Information: U-Factor 0.28, SHGC 0.24, VLT 0.44, CPD PEL-N-277-00568-00001, Performance Class LC, PG 50, Calculated Positive DP Rating 50, Calculated Negative DP Rating 60, Year Rated 11, Egress Does not meet typical United States egress, but may comply with local code requirements
Grille: GBG, No Custom Grille, 3/4" Contour, Traditional (2W2H), Black, Black
Vertical Mull 1: FactoryMull, Standard Joining Mullion, Frame To Frame Width- 0", Mull Design Pressure- 20

2: 4860 Fixed Casement
Frame Size: 47 1/2 X 59 1/2
General Information: Impervia Casement (New), Standard, Duracast®, Block, Foam Insulated, 3 1/4", 1 5/16", 1 15/16"
Exterior Color / Finish: Black
Interior Color / Finish: Black
Glass: Insulated Dual Low-E Advanced Low-E Insulating Glass Argon Non High Altitude
Performance Information: U-Factor 0.26, SHGC 0.30, VLT 0.56, CPD PEL-N-276-00567-00001, Performance Class LC, PG 45, Calculated Positive DP Rating 45, Calculated Negative DP Rating 45, Year Rated 11
Grille: No Grille,
Vertical Mull 2: FactoryMull, Standard Joining Mullion, Frame To Frame Width- 0", Mull Design Pressure- 20

3: 2460 Right Casement
Frame Size: 23 1/2 X 59 1/2
General Information: Impervia Casement (New), Standard, Duracast®, Block, Foam Insulated, 3 1/4", 1 5/16", 1 15/16"
Exterior Color / Finish: Black
Interior Color / Finish: Black
Glass: Insulated Dual Low-E Advanced Low-E Insulating Glass Argon Non High Altitude
Hardware Options: Standard, Wash Hinge Hardware, Fold-Away Crank, Matte Black, No Window Opening Control Device, No Limited Opening Hardware
Screen: Full Screen, InView™
Performance Information: U-Factor 0.28, SHGC 0.24, VLT 0.44, CPD PEL-N-277-00568-00001, Performance Class LC, PG 50, Calculated Positive DP Rating 50, Calculated Negative DP Rating 60, Year Rated 11, Egress Does not meet typical United States egress, but may comply with local code requirements
Grille: GBG, No Custom Grille, 3/4" Contour, Traditional (2W2H), Black, Black
Wrapping Information: Factory Applied, Standard Fin, Factory Applied, No Exterior Trim, Pella Recommended Clearance, Perimeter Length = 308".

Rough Opening: 95" X 60"

Customer Notes: ****Existing Bow - This is a 3 wide flat unit. Casement / fixed / casement. Brick Project will not be covered and will require mason rework.**
****Matches current unit height, fill necessary at sides.**
****Please Confirm Grill Between Glass pattern in Flanking casements**


Customer Initial: _____

Line #	Location:	Attributes
--------	-----------	------------

65 Mst Bed

Impervia, Double Hung, 31.5 X 61.5, Black

Item Price	Qty	Ext'd Price
\$558.39	2	\$1,116.78

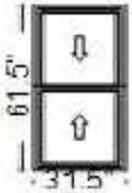

PK #
2102

Viewed From Exterior

1: 3262 Double Hung, Equal
Frame Size: 31 1/2 X 61 1/2
General Information: Standard, Duracast®, Block, Foam Insulated, 3", 1 5/16", 1 11/16"
Exterior Color / Finish: Black
Interior Color / Finish: Black
Glass: Insulated Low-E Advanced Low-E Insulating Glass Argon Non High Altitude
Hardware Options: Cam-Action Lock, Matte Black
Screen: Full Screen, InView™
Performance Information: U-Factor 0.29, SHGC 0.28, VLT 0.52, CPD PEL-N-126-00862-00001, Performance Class LC, PG 30, Calculated Positive DP Rating 30, Calculated Negative DP Rating 30, Year Rated 08|11, Clear Opening Width 27.375, Clear Opening Height 27, Clear Opening Area 5.132813, Egress Meets Typical for ground floor 5.0 sqft (E1) (United States Only)
Grille: No Grille,
Wrapping Information: Standard Fin, Factory Applied, No Exterior Trim, Pella Recommended Clearance, Perimeter Length = 186".

Rough Opening: 32" X 62"

Customer Initial: _____


Customer Notes: ****Must have Sill Drop for existing units to meet egress**

Line #	Location:	Attributes
--------	-----------	------------

75 1st Fl Dinette Back

Impervia, Double Sliding Door, Fixed / Vent Left, 71.25 X 81.5, Black

Item Price	Qty	Ext'd Price
\$2,138.62	1	\$2,138.62

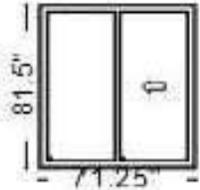

PK #
2102

Viewed From Exterior

1: 7282 Fixed / Vent Left Double Sliding Door
Frame Size: 71 1/4 X 81 1/2
General Information: Impervia Sliding Door (New), Factory Assembled, Standard, Duracast®, Block, Foam Insulated, 5", 1 5/16", 3 11/16", Black Finish Sill
Exterior Color / Finish: Black
Interior Color / Finish: Black
Glass: Insulated Dual Tempered Low-E Advanced Low-E Insulating Glass Argon Non High Altitude
Hardware Options: No Keylock Included, Standard, Handle Included, Handle Included, Matte Black, Black, No Key (Dummy Key), 60"
Screen: Sliding Screen, Black, InView™
Unit Accessories: No Accessory Option
Performance Information: U-Factor 0.28, SHGC 0.28, VLT 0.46, CPD PEL-N-279-00092-00001, Performance Class LC, PG 50, Year Rated 11
Grille: No Grille,
Wrapping Information: Standard Fin, Factory Applied, No Exterior Trim, Pella Recommended Clearance, Perimeter Length = 306".
Overall Rough Opening Dimensions: 71 3/4 X 81 3/4


Rough Opening: 72" X 82"

Customer Initial: _____

Customer Notes: ****Need Fill on sides - new unit narrower**

Line #	Location:	Attributes		
--------	-----------	------------	--	--

80	1st Fl Kitchen Back	Impervia, Sliding Window, Vent Right / Fixed / Vent Left, 71.5 X 35.5, Black	Item Price	Qty	Ext'd Price
			\$702.68	1	\$702.68

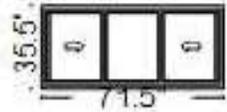

PK #
2102

Viewed From Exterior

1: 7236 Vent Right / Fixed / Vent Left Triple Slider

Frame Size: 71 1/2 X 35 1/2

General Information: Standard, Duracast®, Block, Foam Insulated, 3", 1 5/16", 1 11/16"

Exterior Color / Finish: Black

Interior Color / Finish: Black

Glass: Insulated Low-E Advanced Low-E Insulating Glass Argon Non High Altitude

Hardware Options: Matte Black, No Limited Opening Hardware

Screen: Half Screen, InView™

Performance Information: U-Factor 0.28, SHGC 0.28, VLT 0.53, CPD PEL-N-103-00851-00001, Performance Class LC, PG 35, Calculated Positive DP Rating 35, Calculated Negative DP Rating 35, Year Rated 08|11, Clear Opening Width 20.9375, Clear Opening Height 31.9375, Clear Opening Area 4.64369, Egress Does not meet typical United States egress, but may comply with local code requirements

Grille: No Grille,

Wrapping Information: Standard Fin, Factory Applied, No Exterior Trim, Pella Recommended Clearance, Perimeter Length = 214".

Venting Width: 1/3 Vent

Rough Opening: 72" X 36"

Customer Notes:


*Changed to 3 panel sliding window to match width

*Height requires fill at sill to use standard size

Customer Initial: _____

Line #	Location:	Attributes		
--------	-----------	------------	--	--

85	Laundry Add On	Impervia, Double Hung, 29.5 X 35.5, Black	Item Price	Qty	Ext'd Price
			\$386.57	1	\$386.57

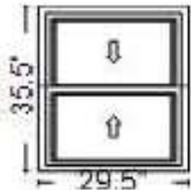

PK #
2104

Viewed From Exterior

1: 3036 Double Hung, Equal

Frame Size: 29 1/2 X 35 1/2

General Information: Standard, Duracast®, Block, Foam Insulated, 3", 1 5/16", 1 11/16"

Exterior Color / Finish: Black

Interior Color / Finish: Black

Glass: Insulated Low-E Advanced Low-E Insulating Glass Argon Non High Altitude

Hardware Options: Cam-Action Lock, Matte Black

Screen: Full Screen, InView™

Performance Information: U-Factor 0.29, SHGC 0.28, VLT 0.52, CPD PEL-N-126-00862-00001, Performance Class LC, PG 30, Calculated Positive DP Rating 30, Calculated Negative DP Rating 30, Year Rated 08|11, Clear Opening Width 25.375, Clear Opening Height 14, Clear Opening Area 2.467014, Egress Does not meet typical United States egress, but may comply with local code requirements

Grille: No Grille,

Wrapping Information: Standard Fin, Factory Applied, No Exterior Trim, Pella Recommended Clearance, Perimeter Length = 130".

Rough Opening: 30" X 36"

Customer Notes:

*New Opening


Customer Initial: _____

Line #	Location:	Attributes	Item Price	Qty	Ext'd Price
--------	-----------	------------	------------	-----	-------------

95 1st Fl Family Side

Impervia, Double Hung, 39.5 X 53.5, Black

\$598.86 2 \$1,197.72

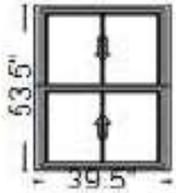

PK #
2102

Viewed From Exterior

1: 4054 Double Hung, Equal
Frame Size: 39 1/2 X 53 1/2
General Information: Standard, Duracast®, Block, Foam Insulated, 3", 1 5/16", 1 11/16"
Exterior Color / Finish: Black
Interior Color / Finish: Black
Glass: Insulated Low-E Advanced Low-E Insulating Glass Argon Non High Altitude
Hardware Options: Cam-Action Lock, Matte Black
Screen: Full Screen, InView™
Performance Information: U-Factor 0.29, SHGC 0.25, VLT 0.46, CPD PEL-N-126-00862-00002, Performance Class LC, PG 30, Calculated Positive DP Rating 30, Calculated Negative DP Rating 30, Year Rated 08|11, Clear Opening Width 35.375, Clear Opening Height 23, Clear Opening Area 5.650174, Egress Does not meet typical United States egress, but may comply with local code requirements
Grille: GBG, No Custom Grille, 3/4" Contour, Traditional (2W1H / 2W1H), Black, Black
Wrapping Information: Standard Fin, Factory Applied, No Exterior Trim, Pella Recommended Clearance, Perimeter Length = 186".

Rough Opening: 40" X 54"

Customer Notes:

- *Side units may need small amount of fill on sides
- *Will need fill at sill to accommodate standard size
- *Confirm Grille Between Glass Pattern


Customer Initial: _____

Line #	Location:	Attributes	Item Price	Qty	Ext'd Price
--------	-----------	------------	------------	-----	-------------

105 2nd Fl Bed 4

Impervia, Sliding Window, Vent Right / Fixed / Vent Left, 83.5 X 47.5, Black

\$928.51 1 \$928.51

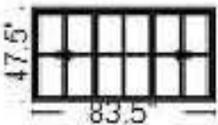

PK #
2102

Viewed From Exterior

1: 8448 Vent Right / Fixed / Vent Left Triple Slider
Frame Size: 83 1/2 X 47 1/2
General Information: Standard, Duracast®, Block, Foam Insulated, 3", 1 5/16", 1 11/16"
Exterior Color / Finish: Black
Interior Color / Finish: Black
Glass: Insulated Low-E Advanced Low-E Insulating Glass Argon Non High Altitude
Hardware Options: Matte Black, No Limited Opening Hardware
Screen: Half Screen, InView™
Performance Information: U-Factor 0.28, SHGC 0.26, VLT 0.47, CPD PEL-N-103-00851-00002, Performance Class LC, PG 30, Calculated Positive DP Rating 30, Calculated Negative DP Rating 30, Year Rated 08|11, Clear Opening Width 24.9375, Clear Opening Height 43.9375, Clear Opening Area 7.608968, Egress Meets Typical 5.7 sqft (E) (United States Only)
Grille: GBG, No Custom Grille, 3/4" Contour, Traditional (2W2H / 2W2H / 2W2H), Black, Black
Wrapping Information: Standard Fin, Factory Applied, No Exterior Trim, Pella Recommended Clearance, Perimeter Length = 262".
Venting Width: 1/3 Vent

Rough Opening: 84" X 48"

Customer Notes:


- *Change from 2 wide hung unit to a 3 panel sliding window to meet egress.
- *Will need fill at sill to maintain standard size.
- *Please confirm grill between glass pattern

Customer Initial: _____

For more information regarding the finishing, maintenance, service and warranty of all Pella® products, visit the Pella® website at www.pella.com

Line #	Location:	Attributes		
--------	-----------	------------	--	--

110	2nd Fl Bed 3	Impervia, Sliding Window, Vent Right / Fixed / Vent Left, 83.5 X 47.5, Black	<u>Item Price</u>	<u>Qty</u>	<u>Ext'd Price</u>
			\$928.51	1	\$928.51

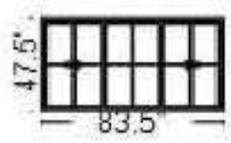

PK #
2102

Viewed From Exterior

1: 8448 Vent Right / Fixed / Vent Left Triple Slider

Frame Size: 83 1/2 X 47 1/2

General Information: Standard, Duracast®, Block, Foam Insulated, 3", 1 5/16", 1 11/16"

Exterior Color / Finish: Black

Interior Color / Finish: Black

Glass: Insulated Low-E Advanced Low-E Insulating Glass Argon Non High Altitude

Hardware Options: Matte Black, No Limited Opening Hardware

Screen: Half Screen, InView™

Performance Information: U-Factor 0.28, SHGC 0.26, VLT 0.47, CPD PEL-N-103-00851-00002, Performance Class LC, PG 30, Calculated Positive DP Rating 30, Calculated Negative DP Rating 30, Year Rated 08|11, Clear Opening Width 24.9375, Clear Opening Height 43.9375, Clear Opening Area 7.608968, Egress Meets Typical 5.7 sqft (E) (United States Only)

Grille: GBG, No Custom Grille, 3/4" Contour, Traditional (2W2H / 2W2H / 2W2H), Black, Black

Wrapping Information: Standard Fin, Factory Applied, No Exterior Trim, Pella Recommended Clearance, Perimeter Length = 262".

Venting Width: 1/3 Vent

Rough Opening: 84" X 48"

Customer Notes:

*Change from 2 wide hung unit to a 3 panel sliding window to meet egress.

*Will need fill at sill to maintain standard size.

*Please confirm grill between glass pattern


Customer Initial: _____

Line #	Location:	Attributes		
--------	-----------	------------	--	--

115 2nd Fl Bed 2

Impervia, Sliding Window, Vent Right / Fixed / Vent Left, 83.5 X 47.5, Black

Item Price	Qty	Ext'd Price
\$928.51	1	\$928.51

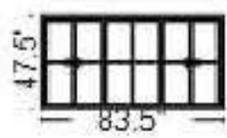

PK #
2102

Viewed From Exterior

1: 8448 Vent Right / Fixed / Vent Left Triple Slider

Frame Size: 83 1/2 X 47 1/2

General Information: Standard, Duracast®, Block, Foam Insulated, 3", 1 5/16", 1 11/16"

Exterior Color / Finish: Black

Interior Color / Finish: Black

Glass: Insulated Low-E Advanced Low-E Insulating Glass Argon Non High Altitude

Hardware Options: Matte Black, No Limited Opening Hardware

Screen: Half Screen, InView™

Performance Information: U-Factor 0.28, SHGC 0.26, VLT 0.47, CPD PEL-N-103-00851-00002, Performance Class LC, PG 30, Calculated Positive DP Rating 30, Calculated Negative DP Rating 30, Year Rated 08|11, Clear Opening Width 24.9375, Clear Opening Height 43.9375, Clear Opening Area 7.608968, Egress Meets Typical 5.7 sqft (E) (United States Only)

Grille: GBG, No Custom Grille, 3/4" Contour, Traditional (2W2H / 2W2H / 2W2H), Black, Black

Wrapping Information: Standard Fin, Factory Applied, No Exterior Trim, Pella Recommended Clearance, Perimeter Length = 262".

Venting Width: 1/3 Vent

Rough Opening: 84" X 48"

Customer Notes:

*Change from 2 wide hung unit to a 3 panel sliding window to meet egress.

*Will need fill at sill to maintain standard size.

*Please confirm grill between glass pattern


Customer Initial: _____

Line #	Location:	Attributes		
--------	-----------	------------	--	--

135 2nd Fl Bed 5 Back

Impervia, Double Hung, 39.5 X 57.5, Black

Item Price	Qty	Ext'd Price
\$584.03	1	\$584.03

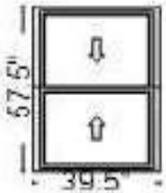

PK #
2102

Viewed From Exterior

1: 4058 Double Hung, Equal

Frame Size: 39 1/2 X 57 1/2

General Information: Standard, Duracast®, Block, Foam Insulated, 3", 1 5/16", 1 11/16"

Exterior Color / Finish: Black

Interior Color / Finish: Black

Glass: Insulated Low-E Advanced Low-E Insulating Glass Argon Non High Altitude

Hardware Options: Cam-Action Lock, Matte Black

Screen: Full Screen, InView™

Performance Information: U-Factor 0.29, SHGC 0.28, VLT 0.52, CPD PEL-N-126-00862-00001, Performance Class LC, PG 30, Calculated Positive DP Rating 30, Calculated Negative DP Rating 30, Year Rated 08|11, Clear Opening Width 35.375, Clear Opening Height 25, Clear Opening Area 6.141493, Egress Meets Typical 5.7 sqft (E) (United States Only)

Grille: No Grille,

Wrapping Information: Standard Fin, Factory Applied, No Exterior Trim, Pella Recommended Clearance, Perimeter Length = 194".

Rough Opening: 40" X 58"

Customer Notes:

*May need small amount of fill on sides

*Will need sill drop to accommodate standard size and egress code


Customer Initial: _____

Line #	Location:	Attributes		
--------	-----------	------------	--	--

145 2nd Fl Family Side

Impervia, Casement Fixed, 39.5 X 47.5, Black

Item Price	Qty	Ext'd Price
\$613.37	2	\$1,226.74

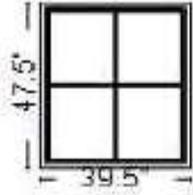

PK #
2102

Viewed From Exterior

1: Non-Standard Size Fixed Casement

Frame Size: 39 1/2 X 47 1/2

General Information: Impervia Casement (New), Standard, Duracast®, Block, Foam Insulated, 3 1/4", 1 5/16", 1 15/16"

Exterior Color / Finish: Black

Interior Color / Finish: Black

Glass: Insulated Dual Low-E Advanced Low-E Insulating Glass Argon Non High Altitude

Performance Information: U-Factor 0.27, SHGC 0.27, VLT 0.50, CPD PEL-N-276-00568-00001, Performance Class LC, PG 50, Calculated Positive DP Rating 50, Calculated Negative DP Rating 60, Year Rated 11

Grille: GBG, No Custom Grille, 3/4" Contour, Traditional (2W2H), Black, Black

Wrapping Information: Standard Fin, Factory Applied, No Exterior Trim, Pella Recommended Clearance, Perimeter Length = 174".

Rough Opening: 40" X 48"

Customer Notes:

- *Side units may need small amount of fill on sides
- *Will need fill at sill to accommodate standard size
- *Confirm Grille Between Glass Pattern

Customer Initial: _____

Line #	Location:	Attributes		
--------	-----------	------------	--	--

150

Bundle of Cedar Shims

Item Price	Qty	Ext'd Price
\$0.00	2	\$0.00

Line #	Location:	Attributes	Item Price	Qty	Ext'd Price
155	None Assigned	01HM0000 - 3" Pella Installation Tape, 150 ft (1)	\$0.00	3	\$0.00

Line #	Location:	Attributes	Item Price	Qty	Ext'd Price
160	None Assigned	01HM0004 - 6" Pella Installation Tape, 50 ft (1)	\$0.00	3	\$0.00

Line #	Location:	Attributes	Item Price	Qty	Ext'd Price
165	None Assigned	Installation Sealant, Black	\$0.00	2	\$0.00

1: Accessory
Frame Size: -1 X -1
General Information: Installation Sealant
Exterior Color / Finish: Painted, Black
Interior Color / Finish: Not Applicable Interior
Package: Box 12 Tubes
Wrapping Information: Perimeter Length = 0".

PK #
 2104

Viewed From Exterior