




 LAURI R. CULP, PS 7834
 CULP SURVEYING, LLC
 3323 SPRING VALLEY ROAD
 AKRON, OHIO 44333
 330-659-4044



THIELE PROPERTY
 120 AURORA RD.
 BLOCK 1 - DAYS ADDITION
 CITY OF HUDSON
 SUMMIT COUNTY, OHIO
 PPN: 32-00170
 MAY, 2017 ~ SCALE: 1"=20'

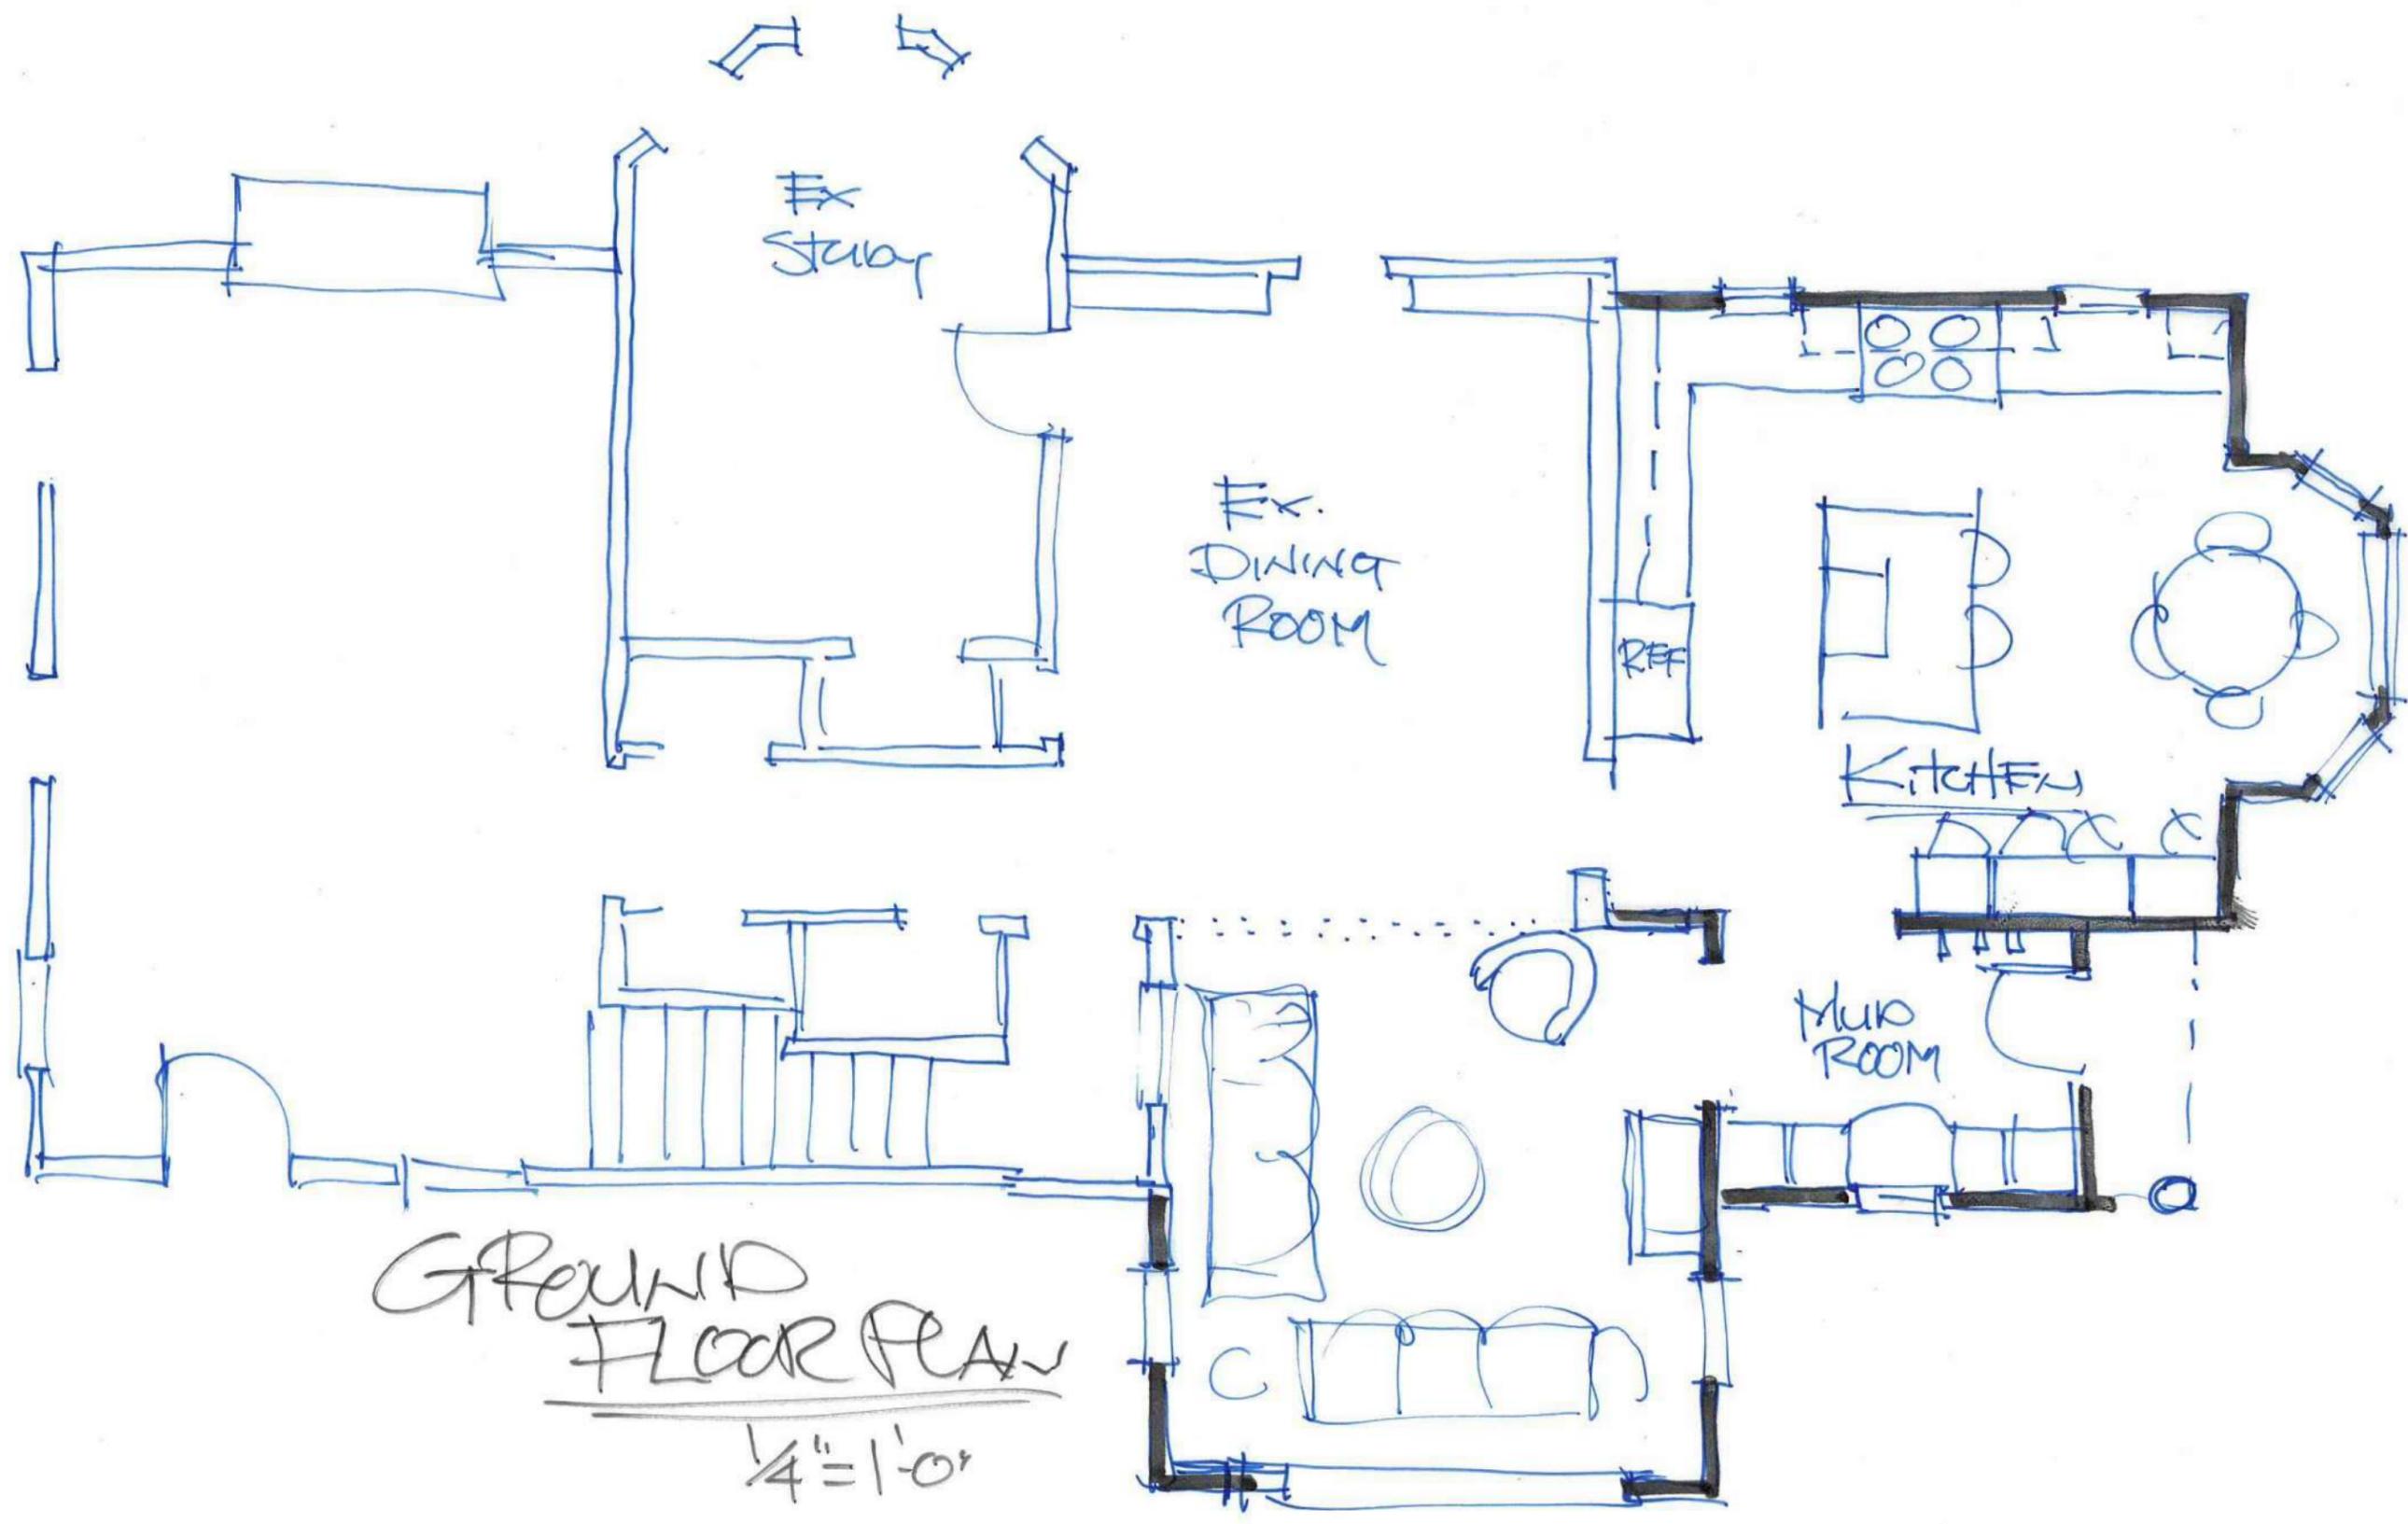

GROUND FLOOR PLAN
 $\frac{1}{4}'' = 1'-0''$

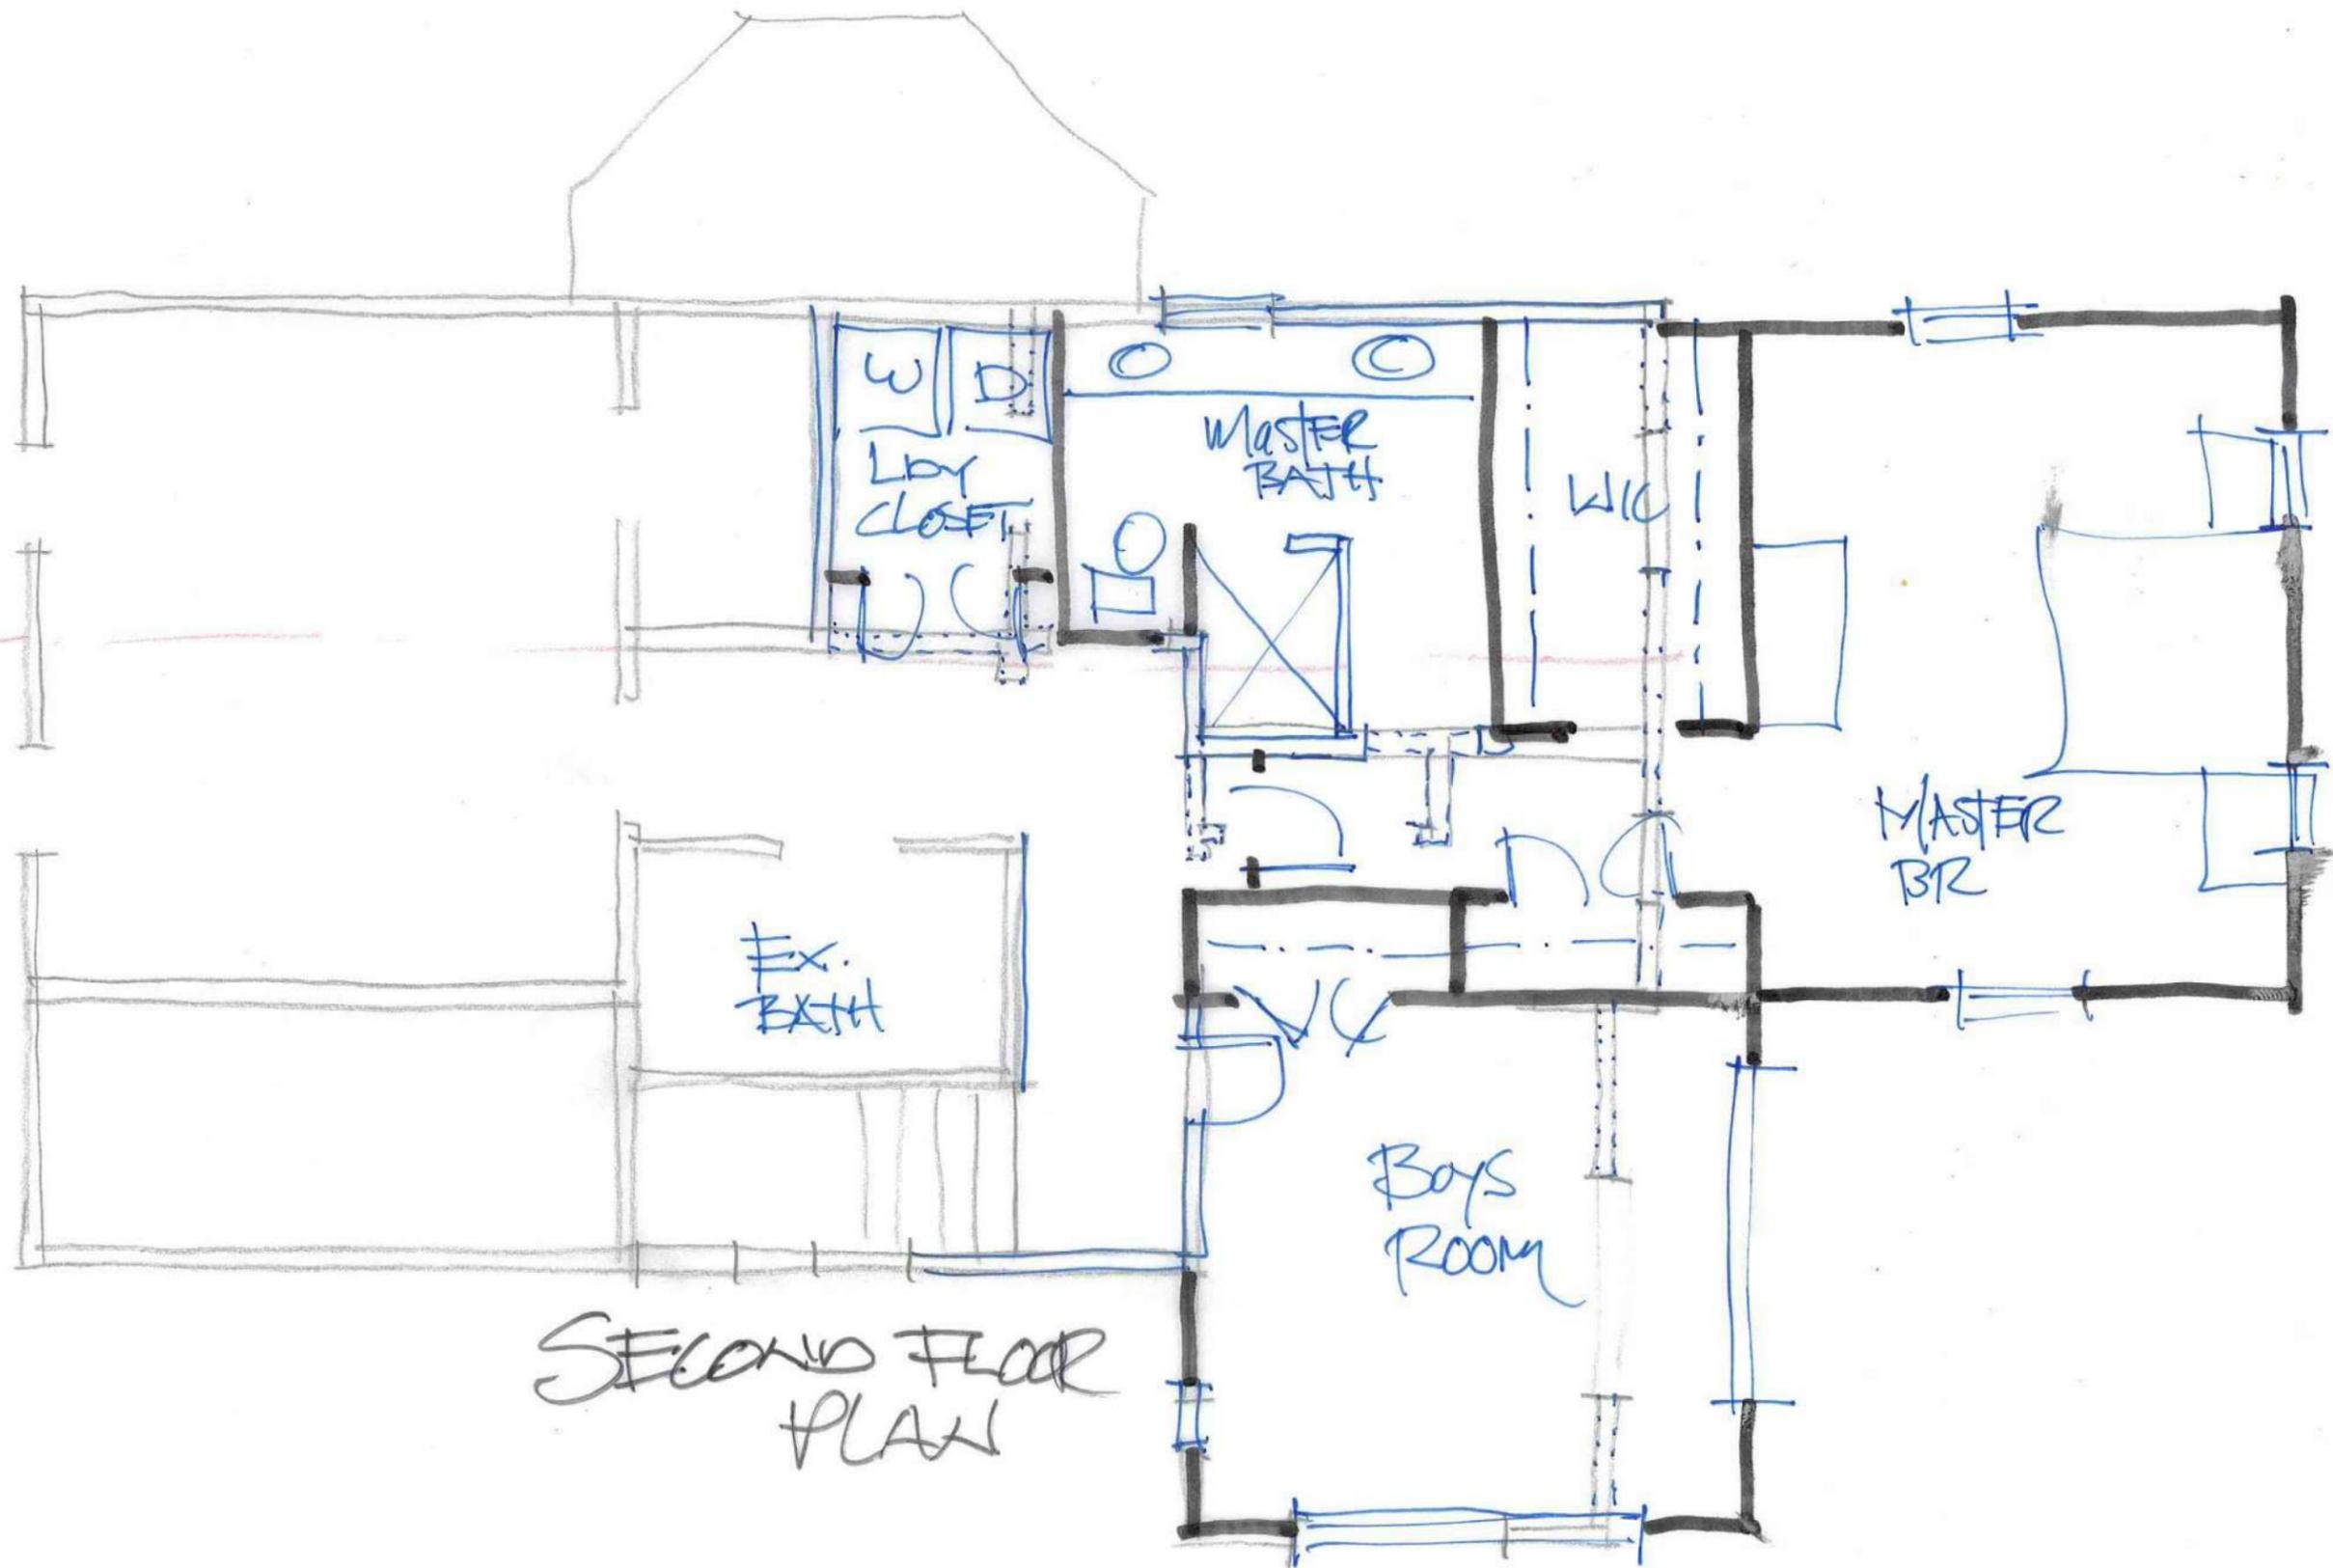

SECOND FLOOR
PLAN




SOUTH ELEVATION

EXISTING OR
UNCHANGED



WEST ELEVATION

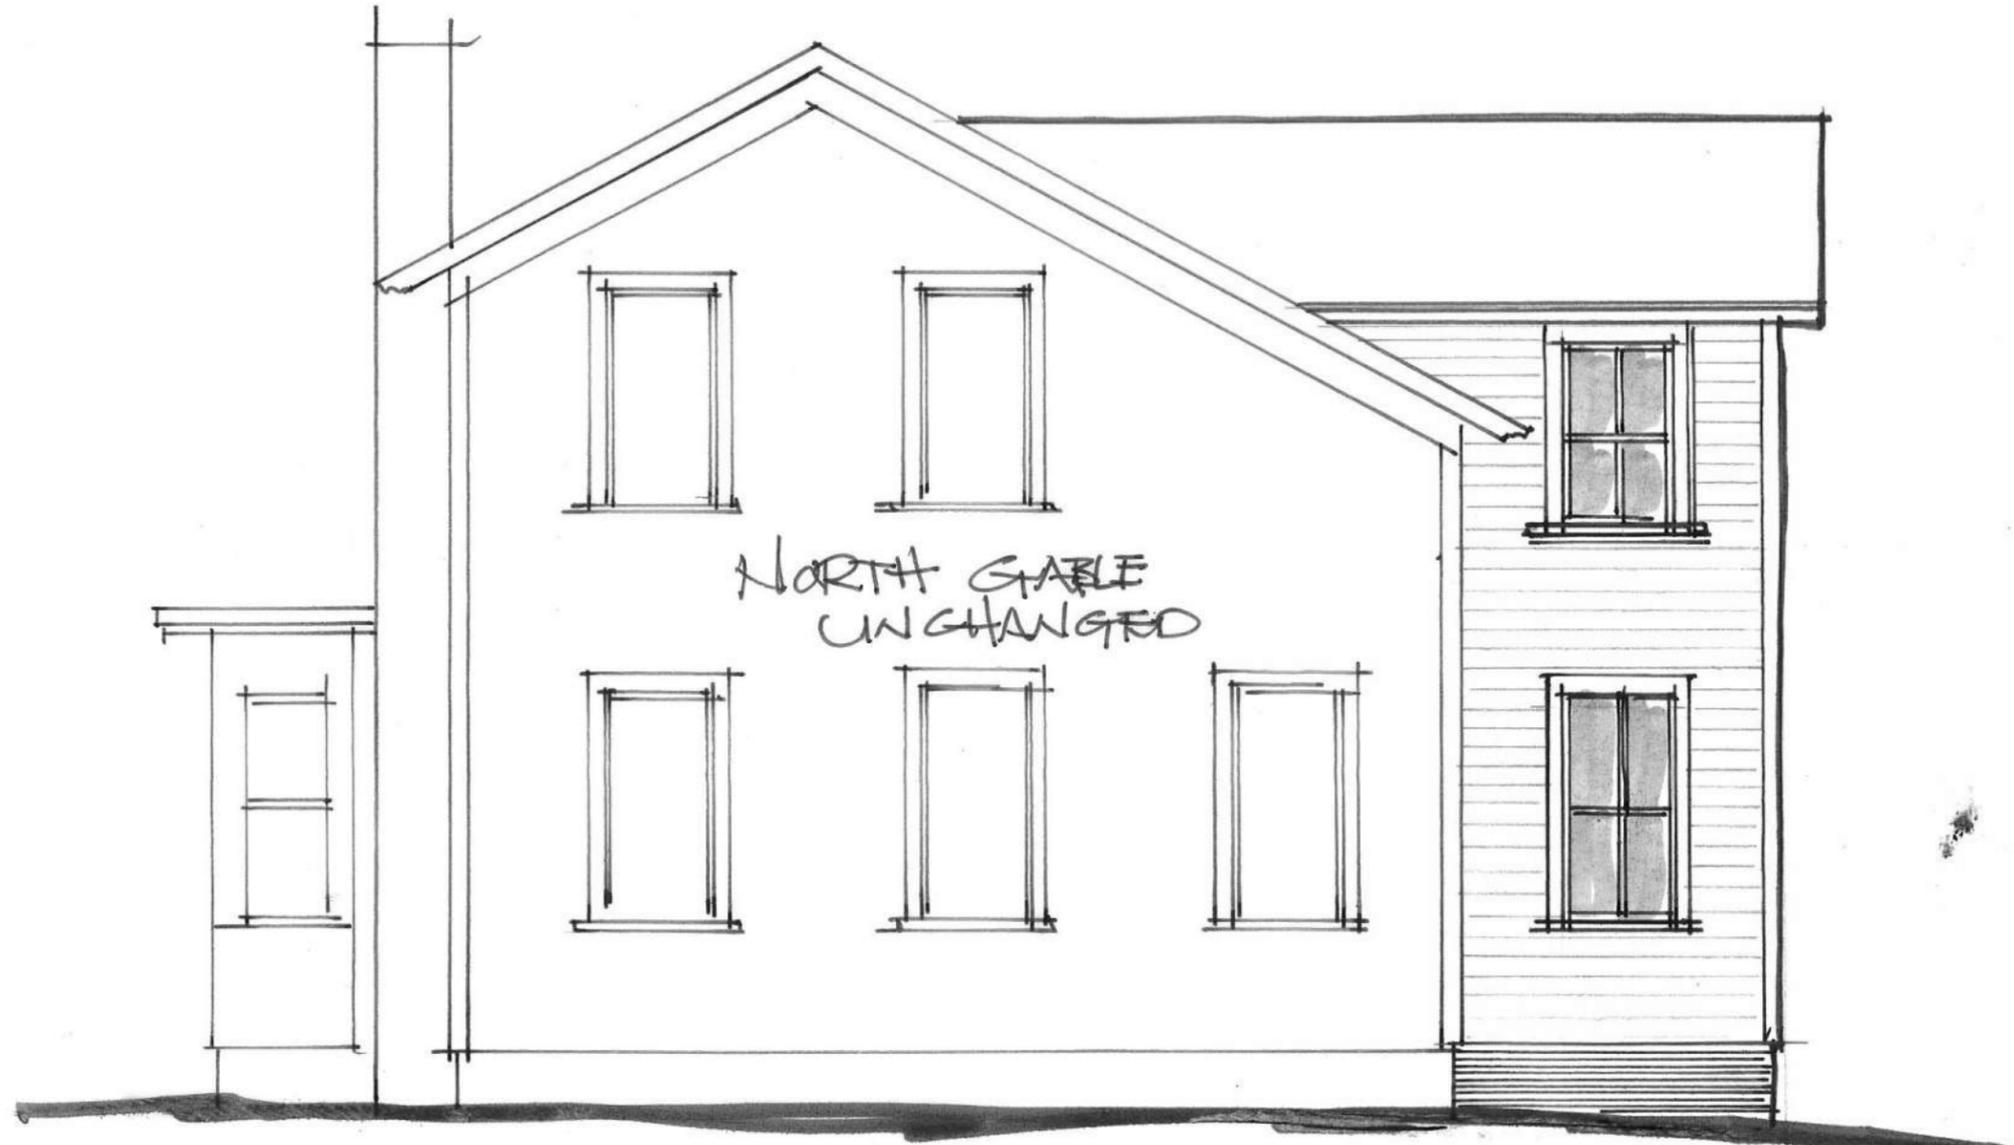

NORTH GABLE
UNCHANGED

NORTH ELEVATION





