

The more you dream the farther you get  
 Let's Do This **CYCLEBAR** **ROCK YOUR RIDE** LOVE the Ride *Cycling is its own revolution*  
 Accelerate, exhilarate, rejuvenate! breathe  
 Winners show up **REV UP** You have more power than you know. keep it wheel Pure intoxication  
 Feel Joy, Feel Rhythm breathe *Cycling is its own revolution* Clear Your Mind Dig Deep **PUMP IT UP**  
 When in doubt, pedal it out The more you dream the farther you get **ROCK YOUR RIDE**  
 Be the revolution Accelerate, exhilarate, rejuvenate. KEEP CALM AND RIDE ON When in doubt, pedal it out  
 Get what you came for, get to work There are no shortcuts to the place you really want to go **STRENGTH** YOUR RIDE... YOUR TIME  
**ROCK YOUR RIDE** Let's Do This YOUR RIDE... YOUR TIME When in doubt, cycle **CYCLEBAR** FLY YOUR CYCLE FREAK FLAG  
 The more you dream the farther you get **ROCK YOUR RIDE** Pure intoxication keep it wheel  
 sweat is your spirit shining through **STRENGTH** Winners show up Pure intoxication keep it wheel  
 KEEP CALM AND RIDE ON No matter how slow you go you are still lapping everyone on the couch **balance**  
 We heart cyclists When in doubt, cycle Dig Deep *Cycling is its own revolution* You have more power than you know.  
 Hydration nation Life is a beautiful ride **ROCK YOUR RIDE** MOVEMENT IS MEDITATION breathe  
 Get what you came for, get to work Challenge Yourself **REV UP** **ROCK YOUR RIDE** **CYCLEBAR** LOVE the Ride  
 Winners show up Dig Deep sweat is your spirit shining through Accelerate, exhilarate, rejuvenate! **ROCK YOUR RIDE**  
 Let's Do This Clear Your Mind Feel Joy, Feel Rhythm The more you dream the farther you get  
**REV UP** YOUR RIDE... YOUR TIME Hydration nation Challenge Yourself Clear Your Mind Feel Joy, Feel Rhythm  
 When in doubt, pedal it out **ROCK YOUR RIDE** breathe FLY YOUR CYCLE FREAK FLAG Hydration nation **Be the revolution**  
 keep it wheel **Be the revolution** There are no shortcuts to the place you really want to go KEEP CALM AND RIDE ON **STRENGTH**  
 FLY YOUR CYCLE FREAK FLAG Raise the Bar  
 Pure intoxication When in doubt, cycle



**C Y C L E B A R**

**EXTERIOR SIGN PACKAGE - HUDSON, OH**

DATE	REVISIONS	NAME
5-10-17	ADD BLADE SIGN CLEARANCE & MATTE FINISH NOTES	AB

AUTHORIZATION	
CLIENT	DATE
ACCOUNT EXECUTIVE	DATE
LANDLORD	DATE

This drawing is the exclusive property of Accent Graphics, Inc. and is the result of the original work of its employees. The plans are provided to your company for the sole purpose of considering the purchase of a sign manufactured by Accent Graphics, Inc. based on these plans OR the purchase of the plans and design concepts contained therein for manufacture elsewhere. Distribution or exhibition of the plans to anyone outside of your company or the use of the plans by others to manufacture or design a similar sign as displayed in the plans is expressly forbidden. In the event that such exhibition occurs, Accent Graphics will expect payment of a minimum \$2000 design fee in recompense for the time and effort entailed to produce the plans.

CLIENT CYCLE BAR STORE # \_\_\_\_\_  
 INSTALLATION ADDRESS \_\_\_\_\_  
99 FIRST ST SUITE 630 HUDSON, OH 44236  
 DESIGNER AB ACCOUNT EXECUTIVE KEVIN KENDALL  
 DATE 4-14-17 SHEET 1 OF 4 DESIGN # AB 4-14-17 EXT R1

**accent SIGNS graphics**  
 COMPLETE SIGN SERVICE & FABRICATION

523 E. ROCK ISLAND TOLL FREE (800) 810-3044  
 GRAND PRAIRIE, TX 75050 METRO (972) 399-0333  
 EMAIL k.kendall@accentgraphicsinc.com FAX (972) 986-4456  
 WEBSITE www.accentgraphicsinc.com FAX (800) 810-3045




**NON-ILLUMINATED FABRICATED LETTERS**

QTY: 1

Scale: 1"=1'-0"

**\*\*EXISTING GOOSE NECK FIXTURES TO PROVIDE LIGHTING**

.090 ALUMINUM FACES  
 .063 ALUMINUM RETURNS  
 COLOR =  
**LOGO:**  
**PAINTED TO MATCH 3M CARDINAL RED**  
**\*MATTE FINISH\***  
  
**LETTERS:**  
**PAINTED BLACK**  
**\*MATTE FINISH\***

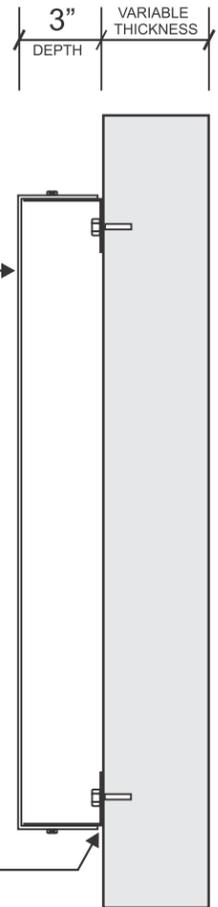

CLIP MOUNTED  
 NON-CORROSIVE  
 FASTENERS AS REQ'D.

**SECTION DETAIL: NON-ILLUM FABRICATED LETTERS**

**INSTALLATION REQUIREMENTS** for all signs unless specified otherwise on individual sign specifications. Variation from this criteria without written approval from Accent Graphics is strictly forbidden.  
 \* All freestanding signs are to be engineered for local conditions by a licensed and registered engineer.

SIGN SIZE	MOUNTING SURFACE							
	SQUARE FOOTAGE	WOOD	SHEET METAL	BRICK	CONCRETE	CONCRETE BLOCK	DRYVIT / EIFS	STUCCO over wire mesh
UNDER 10 SQ. FT.	3/8" THRU BOLTS w/ 2" angle iron backer. A minimum of (4) 3/8" bolts are required.	3/8" THRU BOLTS w/ 2" angle iron backer. A minimum of (4) 3/8" bolts are required.	3/8" LEAD ANCHORS. A minimum of (4) 3/8" bolts are required.	3/8" LEAD ANCHORS. A minimum of (4) 3/8" bolts are required.	3/8" TOGGLE. A minimum of (4) 3/8" bolts are required.	3/8" THRU BOLTS w/ 2" angle iron backer. A minimum of (4) 3/8" bolts are required.	3/8" THRU BOLTS w/ 2" angle iron backer. A minimum of (4) 3/8" bolts are required.	3/8" THRU BOLTS w/ 2" angle iron backer. A minimum of (4) 3/8" bolts are required.
10 SQ. FT. TO 50 SQ. FT.	3/8" THRU BOLTS w/ 2" angle iron backer. A minimum of (4) 3/8" bolts are required.	3/8" THRU BOLTS w/ 2" angle iron backer. A minimum of (4) 3/8" bolts are required.	3/8" LEAD ANCHORS. A minimum of (4) 3/8" bolts are required.	3/8" LEAD ANCHORS. A minimum of (4) 3/8" bolts are required.	3/8" TOGGLE. A minimum of (4) 3/8" bolts are required.	3/8" THRU BOLTS w/ 2" angle iron backer. A minimum of (4) 3/8" bolts are required.	3/8" THRU BOLTS w/ 2" angle iron backer. A minimum of (4) 3/8" bolts are required.	3/8" THRU BOLTS w/ 2" angle iron backer. A minimum of (4) 3/8" bolts are required.
50 SQ. FT. TO 100 SQ. FT.	3/8" THRU BOLTS w/ 2" angle iron backer. A minimum of (4) 3/8" bolts are required.	3/8" THRU BOLTS w/ 2" angle iron backer. A minimum of (4) 3/8" bolts are required.	1/2" LEAD ANCHORS. A minimum of (10) 1/2" bolts are required.	1/2" LEAD ANCHORS. A minimum of (10) 1/2" bolts are required.	3/8" THRU BOLTS w/ 1" angle iron backer. A minimum of (10) 3/8" bolts are required.	3/8" THRU BOLTS w/ 2" angle iron backer. A minimum of (10) 3/8" bolts are required.	3/8" THRU BOLTS w/ 2" angle iron backer. A minimum of (10) 3/8" bolts are required.	3/8" THRU BOLTS w/ 2" angle iron backer. A minimum of (10) 3/8" bolts are required.
100 SQ. FT. TO 200 SQ. FT.	1/2" THRU BOLTS w/ 3" angle iron backer. A minimum of (1) 1/2" bolt per each 15 sq ft is required.	1/2" THRU BOLTS w/ 3" angle iron backer. A minimum of (1) 1/2" bolt per each 15 sq ft is required.	1/2" WEDGE ANCHOR. A minimum of (1) 1/2" bolt per each 15 sq ft is required.	1/2" WEDGE ANCHOR. A minimum of (1) 1/2" bolt per each 15 sq ft is required.	1/2" THRU BOLTS w/ 3" angle iron backer. A minimum of (1) 1/2" bolt per each 15 sq ft is required.	REQUIRES SPECIAL ENGINEERING	REQUIRES SPECIAL ENGINEERING	REQUIRES SPECIAL ENGINEERING
OVER 200 SQ. FT.	REQUIRES SPECIAL ENGINEERING	REQUIRES SPECIAL ENGINEERING	1/2" THRU BOLTS w/ 3" angle iron backer. A minimum of (1) 1/2" bolt per each 15 sq ft is required.	1/2" THRU BOLTS w/ 3" angle iron backer. A minimum of (1) 1/2" bolt per each 15 sq ft is required.	REQUIRES SPECIAL ENGINEERING	REQUIRES SPECIAL ENGINEERING	REQUIRES SPECIAL ENGINEERING	REQUIRES SPECIAL ENGINEERING

Bolts are 24" or 36" long steel angle iron (1/2" x 1 1/2" min.)


DATE	REVISIONS	NAME

AUTHORIZATION	
CLIENT _____	DATE _____
ACCOUNT EXECUTIVE _____	DATE _____
LANDLORD _____	DATE _____

This drawing is the exclusive property of Accent Graphics, Inc. and is the result of the original work of its employees. The plans are provided to your company for the sole purpose of considering the purchase of a sign manufactured by Accent Graphics, Inc. based on these plans OR the purchase of the plans and design concepts contained therein for manufacture elsewhere. Distribution or exhibition of the plans to anyone outside of your company or the use of the plans by others to manufacture or design a similar sign as displayed in the plans is expressly forbidden. In the event that such exhibition occurs, Accent Graphics will expect payment of a minimum \$2000 design fee in recompense for the time and effort entailed to produce the plans.

CLIENT CYCLE BAR STORE # \_\_\_\_\_  
 INSTALLATION ADDRESS \_\_\_\_\_  
99 FIRST ST SUITE 630 HUDSON, OH 44236  
 DESIGNER AB ACCOUNT EXECUTIVE KEVIN KENDALL  
 DATE 4-14-17 SHEET 2 OF 4 DESIGN # AB 4-14-17 EXT R1

**accent SIGNS graphics**  
 COMPLETE SIGN SERVICE & FABRICATION  
 523 E. ROCK ISLAND GRAND PRAIRIE, TX 75050 TOLL FREE (800) 810-3044  
 METRO (972) 399-0333  
 EMAIL k.kendall@accentgraphicsinc.com FAX (972) 986-4456  
 WEBSITE www.accentgraphicsinc.com FAX (800) 810-3045

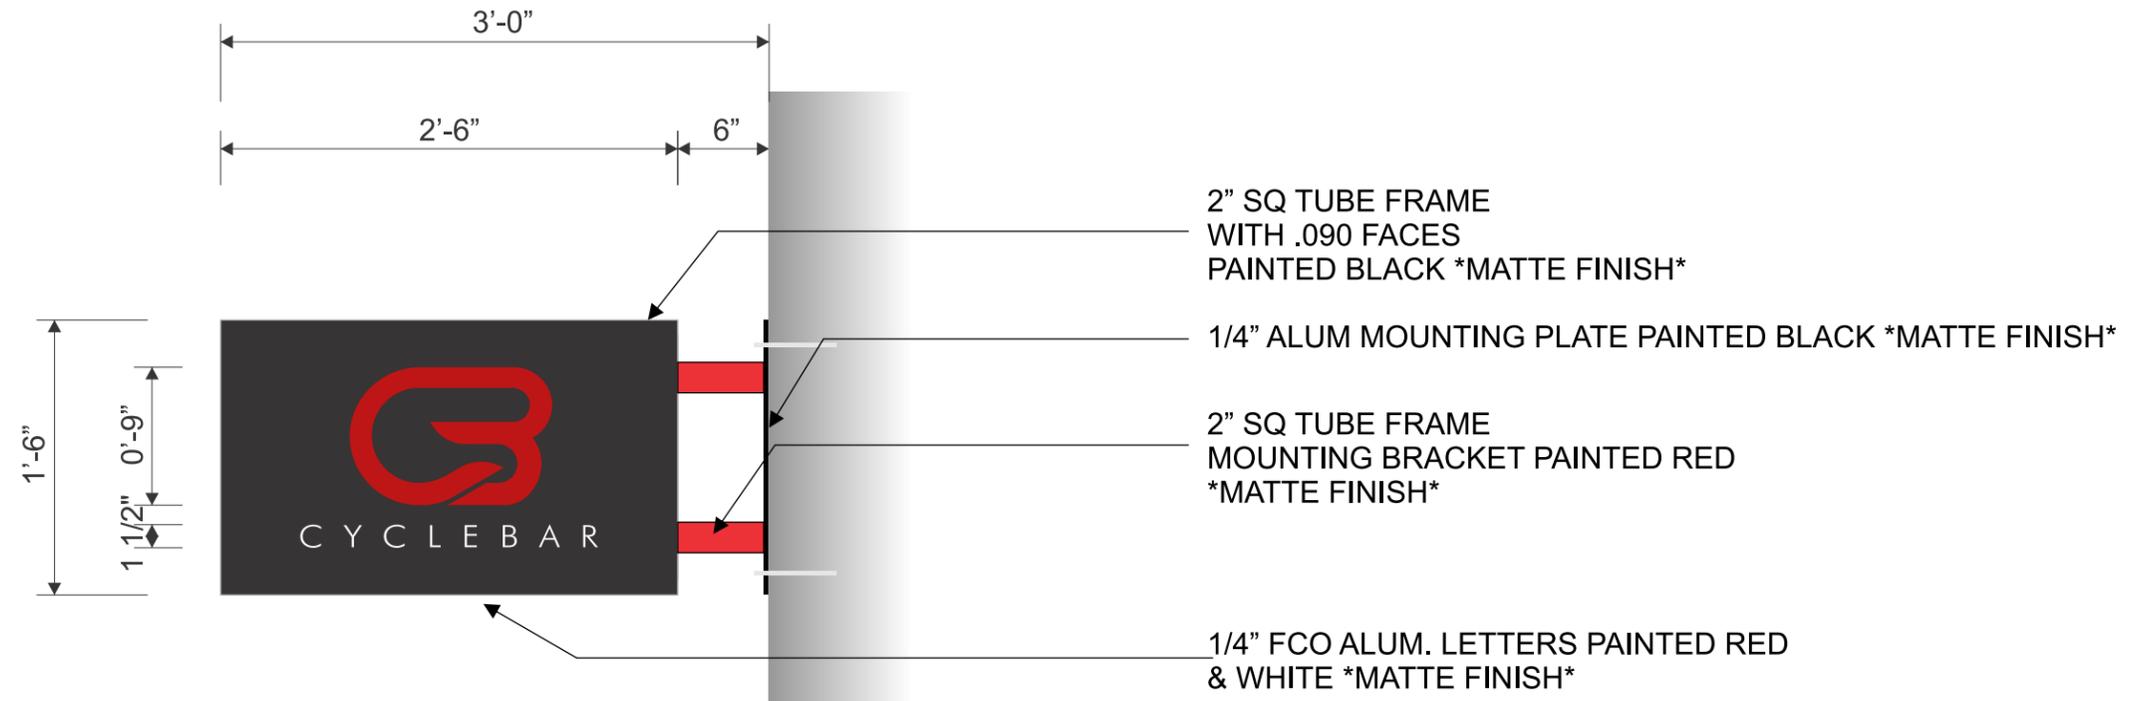

D/F FLAG MOUNT SIGN WITH F.C.O. LETTERS

Scale: 1" = 1'-0"

INSTALLATION REQUIREMENTS for all signs unless specified otherwise on individual sign specifications. Variation from this criteria without written approval from Accent Graphics is strictly forbidden. \* All freestanding signs are to be engineered for local conditions by a licensed and registered engineer.

SIGN SIZE	MOUNTING SURFACE							
	SQUARE FOOTAGE	WOOD	SHEET METAL	BRICK	CONCRETE	CONCRETE BLOCK	DRYVIT / EIFS	STUCCO over wire mesh
UNDER 10 SQ. FT.	3/8" THRU BOLTS w/ 2" angle iron backer. A minimum of (4) 3/8" bolts are required.	3/8" THRU BOLTS w/ 2" angle iron backer. A minimum of (4) 3/8" bolts are required.	3/8" LEAD ANCHORS. A minimum of (4) 3/8" bolts are required.	3/8" LEAD ANCHORS. A minimum of (4) 3/8" bolts are required.	3/8" TOGGLE. A minimum of (4) 3/8" bolts are required.	3/8" THRU BOLTS w/ 2" angle iron backer. A minimum of (4) 3/8" bolts are required.	3/8" THRU BOLTS w/ 2" angle iron backer. A minimum of (4) 3/8" bolts are required.	3/8" THRU BOLTS w/ 2" angle iron backer. A minimum of (4) 3/8" bolts are required.
10 SQ. FT. TO 50 SQ. FT.	3/8" THRU BOLTS w/ 2" angle iron backer. A minimum of (4) 3/8" bolts are required.	3/8" THRU BOLTS w/ 2" angle iron backer. A minimum of (4) 3/8" bolts are required.	3/8" LEAD ANCHORS. A minimum of (4) 3/8" bolts are required.	3/8" LEAD ANCHORS. A minimum of (4) 3/8" bolts are required.	3/8" TOGGLE. A minimum of (4) 3/8" bolts are required.	3/8" THRU BOLTS w/ 2" angle iron backer. A minimum of (4) 3/8" bolts are required.	3/8" THRU BOLTS w/ 2" angle iron backer. A minimum of (4) 3/8" bolts are required.	3/8" THRU BOLTS w/ 2" angle iron backer. A minimum of (4) 3/8" bolts are required.
50 SQ. FT. TO 100 SQ. FT.	3/8" THRU BOLTS w/ 2" angle iron backer. A minimum of (4) 3/8" bolts are required.	3/8" THRU BOLTS w/ 2" angle iron backer. A minimum of (4) 3/8" bolts are required.	1/2" LEAD ANCHORS. A minimum of (10) 1/2" bolts are required.	1/2" LEAD ANCHORS. A minimum of (10) 1/2" bolts are required.	3/8" THRU BOLTS w/ 1" angle iron backer. A minimum of (10) 3/8" bolts are required.	3/8" THRU BOLTS w/ 2" angle iron backer. A minimum of (10) 3/8" bolts are required.	3/8" THRU BOLTS w/ 2" angle iron backer. A minimum of (10) 3/8" bolts are required.	3/8" THRU BOLTS w/ 2" angle iron backer. A minimum of (10) 3/8" bolts are required.
100 SQ. FT. TO 200 SQ. FT.	1/2" THRU BOLTS w/ 3" angle iron backer. A minimum of (1) 1/2" bolt per each 15 sq ft is required.	1/2" THRU BOLTS w/ 3" angle iron backer. A minimum of (1) 1/2" bolt per each 15 sq ft is required.	1/2" WEDGE ANCHOR. A minimum of (1) 1/2" bolt per each 15 sq ft is required.	1/2" WEDGE ANCHOR. A minimum of (1) 1/2" bolt per each 15 sq ft is required.	1/2" THRU BOLTS w/ 3" angle iron backer. A minimum of (1) 1/2" bolt per each 15 sq ft is required.	REQUIRES SPECIAL ENGINEERING	REQUIRES SPECIAL ENGINEERING	REQUIRES SPECIAL ENGINEERING
OVER 200 SQ. FT.	REQUIRES SPECIAL ENGINEERING	REQUIRES SPECIAL ENGINEERING	1/2" THRU BOLTS w/ 3" angle iron backer. A minimum of (1) 1/2" bolt per each 15 sq ft is required.	1/2" THRU BOLTS w/ 3" angle iron backer. A minimum of (1) 1/2" bolt per each 15 sq ft is required.	REQUIRES SPECIAL ENGINEERING	REQUIRES SPECIAL ENGINEERING	REQUIRES SPECIAL ENGINEERING	REQUIRES SPECIAL ENGINEERING

Bolters: 1/4" or 3/8" long steel angle iron (1 1/2" x 1 1/2" min.) Bolters: 1/4" or 3/8" long steel angle iron (1 1/2" x 1 1/2" min.)

DATE	REVISIONS	NAME

AUTHORIZATION	
CLIENT	DATE
ACCOUNT EXECUTIVE	DATE
LANDLORD	DATE

This drawing is the exclusive property of Accent Graphics, Inc. and is the result of the original work of its employees. The plans are provided to your company for the sole purpose of considering the purchase of a sign manufactured by Accent Graphics, Inc. based on these plans OR the purchase of the plans and design concepts contained therein for manufacture elsewhere. Distribution or exhibition of the plans to anyone outside of your company or the use of the plans by others to manufacture or design a similar sign as displayed in the plans is expressly forbidden. In the event that such exhibition occurs, Accent Graphics will expect payment of a minimum \$2000 design fee in recompense for the time and effort entailed to produce the plans.

CLIENT CYCLE BAR STORE #           

INSTALLATION ADDRESS 99 FIRST ST SUITE 630 HUDSON, OH 44236

DESIGNER AB ACCOUNT EXECUTIVE KEVIN KENDALL


DATE 4-14-17 SHEET 3 OF 4 DESIGN # AB 4-14-17 EXT R1

**accent SIGNS graphics**  
 COMPLETE SIGN SERVICE & FABRICATION

523 E. ROCK ISLAND  
 GRAND PRAIRIE, TX 75050

TOLL FREE (800) 810-3044  
 METRO (972) 399-0333  
 EMAIL k.kendall@accentgraphicsinc.com  
 WEBSITE www.accentgraphicsinc.com

FAX (972) 986-4456  
 FAX (800) 810-3045

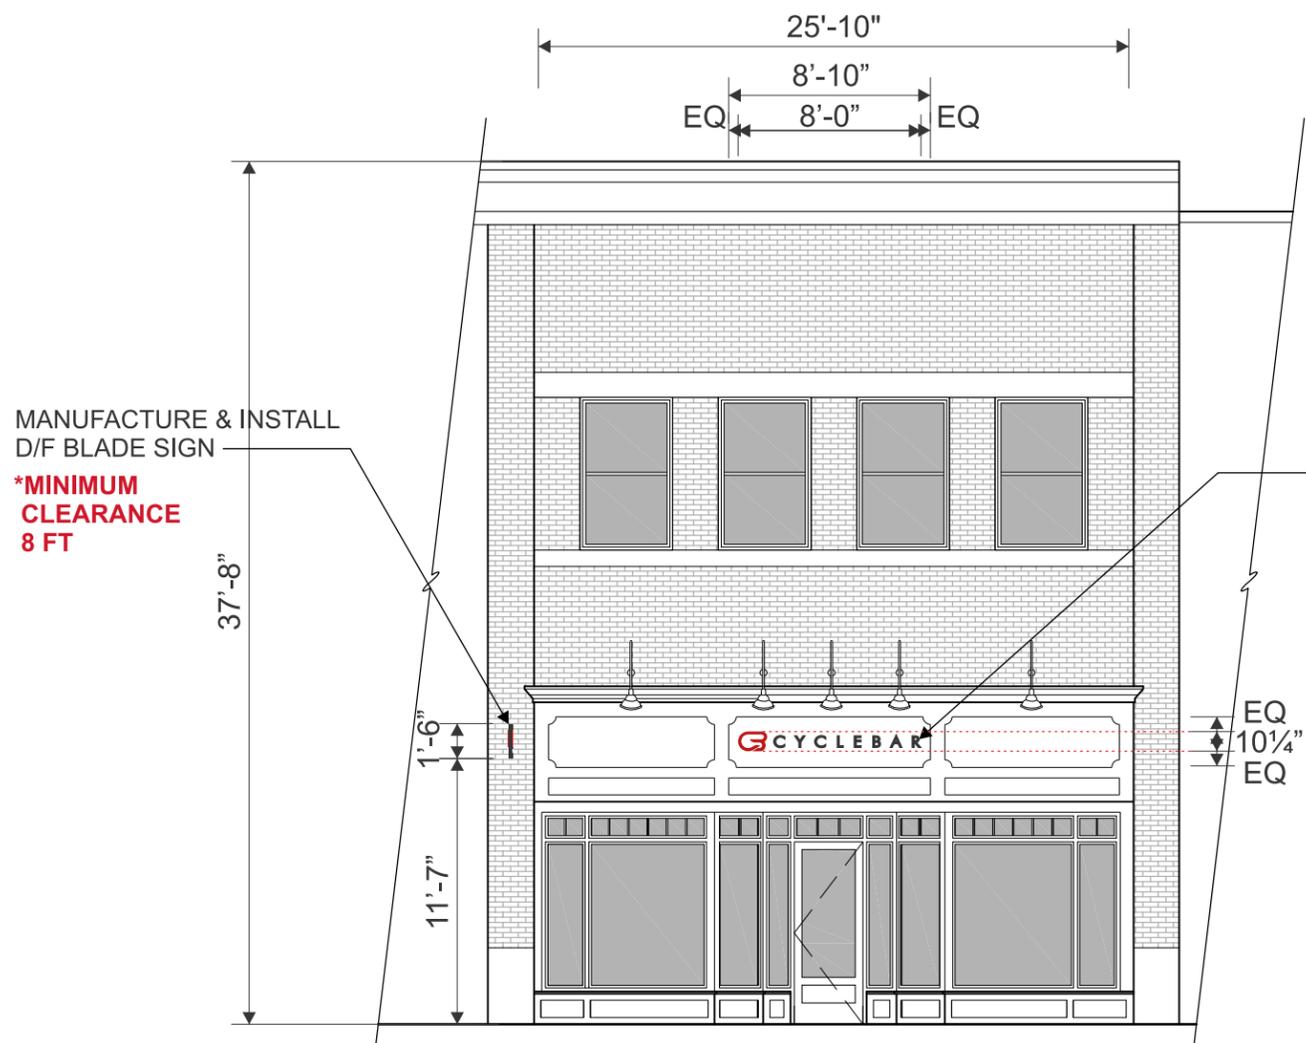

FRONT ELEVATION

Scale: 1/8" = 1'-0"



PHOTOGRAPHIC VIEW

Scale: 1/8" = 1'-0"



EXISTING CONDITIONS

DATE	REVISIONS	NAME

AUTHORIZATION	
CLIENT	DATE
ACCOUNT EXECUTIVE	DATE
LANDLORD	DATE

ALL CHANGES MUST BE INITIALED BY CLIENT AND ACCOUNT EXECUTIVE ON FINAL APPROVED PRINT.

This drawing is the exclusive property of Accent Graphics, Inc. and is the result of the original work of its employees. The plans are provided to your company for the sole purpose of considering the purchase of a sign manufactured by Accent Graphics, Inc. based on these plans OR the purchase of the plans and design concepts contained therein for manufacture elsewhere. Distribution or exhibition of the plans to anyone outside of your company or the use of the plans by others to manufacture or design a similar sign as displayed in the plans is expressly forbidden. In the event that such exhibition occurs, Accent Graphics will expect payment of a minimum \$2000 design fee in recompense for the time and effort entailed to produce the plans.

CLIENT CYCLE BAR STORE #           

INSTALLATION ADDRESS 99 FIRST ST SUITE 630 HUDSON, OH 44236

DESIGNER AB ACCOUNT EXECUTIVE KEVIN KENDALL

DATE 4-14-17 SHEET 4 OF 4 DESIGN # AB 4-14-17 EXT R1

**accent SIGNS graphics**  
 COMPLETE SIGN SERVICE & FABRICATION

523 E. ROCK ISLAND TOLL FREE (800) 810-3044  
 GRAND PRAIRIE, TX 75050 METRO (972) 399-0333

EMAIL k.kendall@accentgraphicsinc.com FAX (972) 986-4456  
 WEBSITE www.accentgraphicsinc.com FAX (800) 810-3045