


SITE PLAN

OWNER: MORGAN RESIDENCE
ADDRESS: 374 NORTH MAIN STREET, HUDSON OHIO
DATE: 6/10/2020



SCALE 1:500

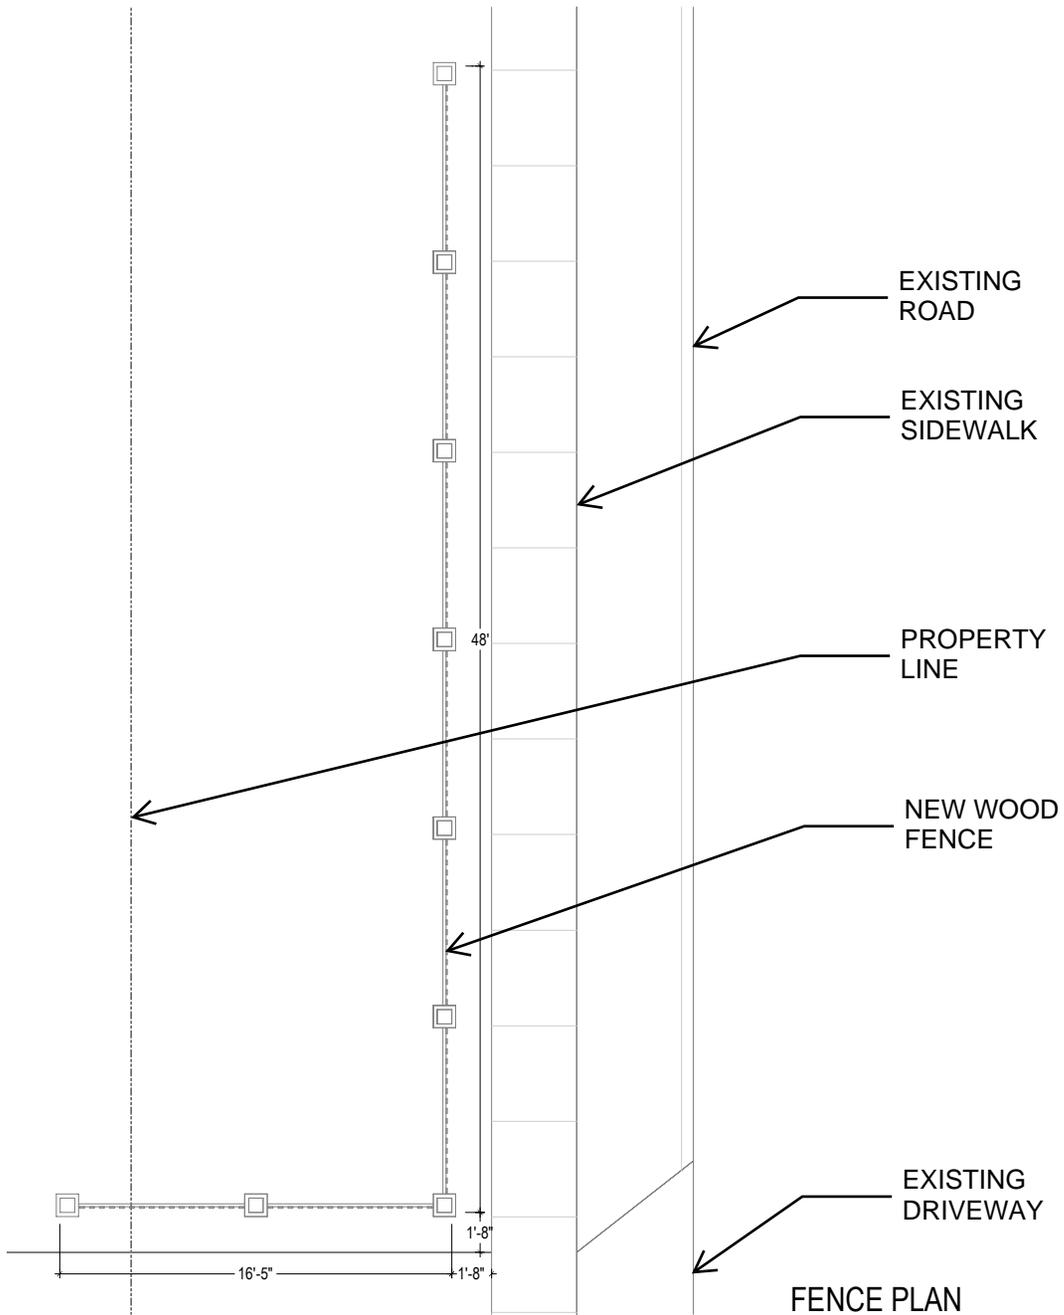


OWNER: MORGAN RESIDENCE
 ADDRESS: 374 NORTH MAIN STREET, HUDSON OHIO
 DATE: 6/10/2020



SCALE: 1/8" = 1'-0"



PLAN DETAIL

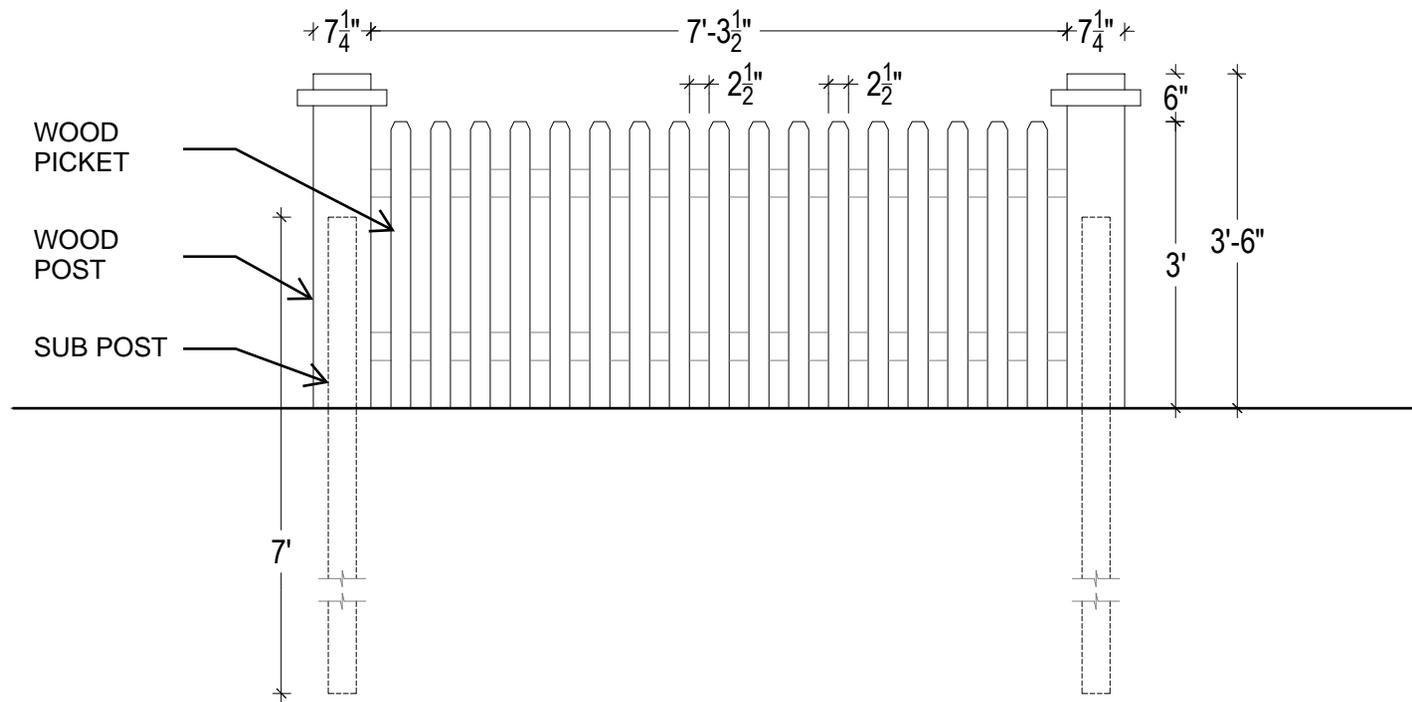

ELEVATION DETAIL

OWNER: MORGAN RESIDENCE
 ADDRESS: 374 NORTH MAIN STREET, HUDSON OHIO
 DATE: 6/10/2020

SCALE: 1/2" = 1'-0"

NORTH MAIN STREET S.R. 91 66' R/W

S 00°11'31" E 116.45' calculated

N 00°29'00" E

33.00'

S 00°29'00" W

33.00'

asphalt

concrete apron

concrete walk

1.67'

PROPOSED WOOD FENCE 20" FROM CONCRETE WALK

48.00'

R/W

16.42'

1.67'


asphalt drive

rebar set

374 North Main Street
Suzanne Morgan Trust
Doc. #55060440
P.N. 3200742

property line

bent 1" open pipe
found 0.19' N.

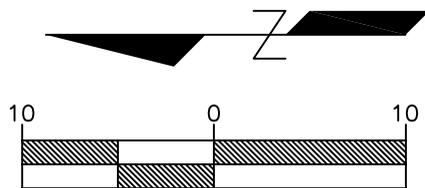


SCALE: 1" = 10'

PROPOSED FENCE DETAIL FOR 374 NORTH MAIN STREET

SCALE: 1" = 10'

DATE: AUGUST 3, 2020

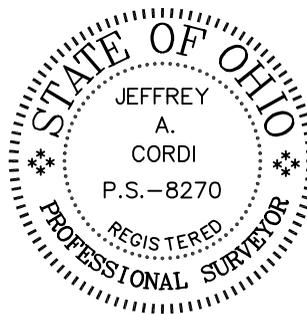

Prepared by:
JEFFREY A. CORDI, P.S. #8270
1052 Independence Ave
Akron, Ohio 44310
330-388-8146
CordiSurvey@gmail.com

374 N Main Street



Looking South



Looking North





FRONT OF HOUSE



SIDE OF HOUSE



SIDE OF HOUSE



BACK OF HOUSE

374 NORTH MAIN STREET



AREA WHERE FENCE WILL BE PLACED

374 NORTH MAIN STREET