



rest Dr

Lake Forest Dr

Dr


Cha

289'

new deck section


16

© 2021 Google

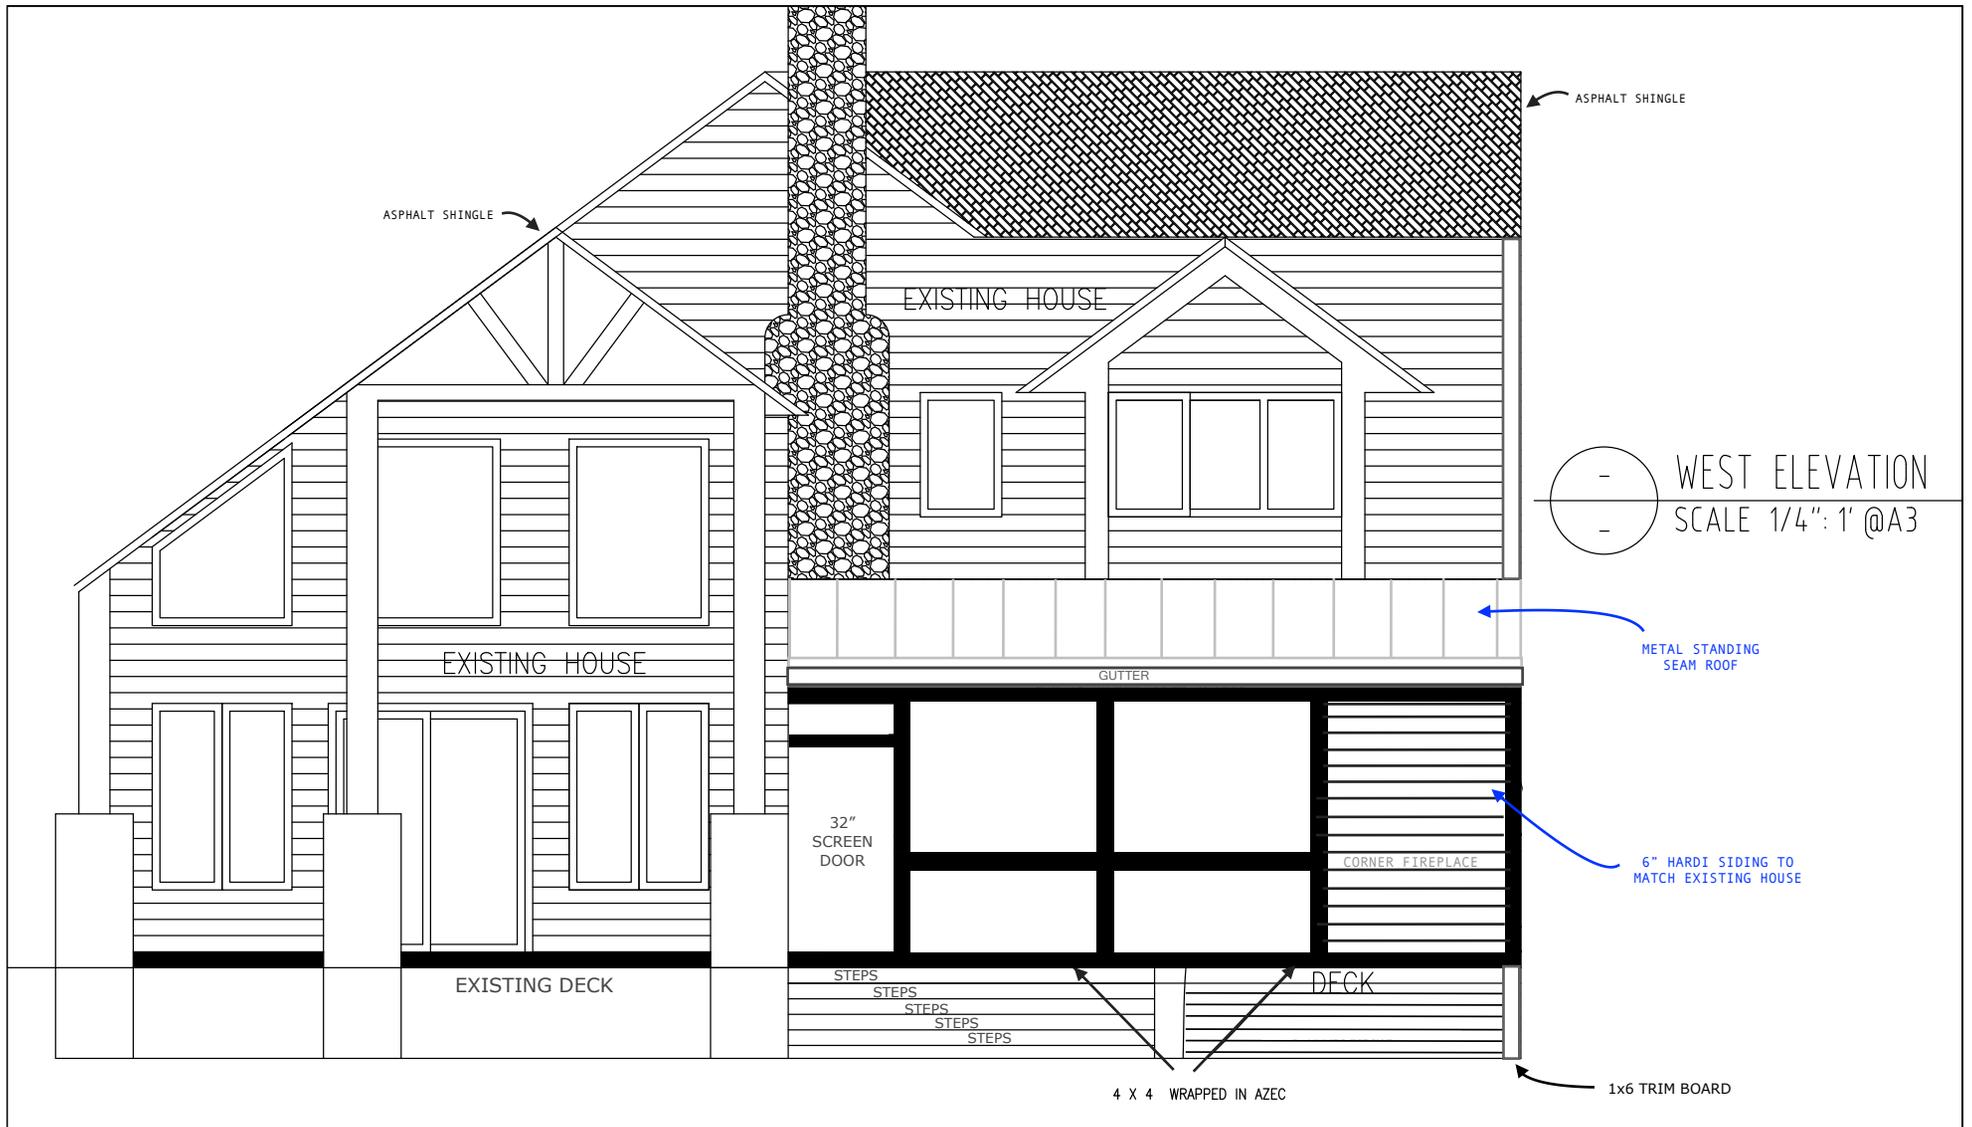

WEST ELEVATION  
 SCALE 1/4" = 1' @ A3


Subject	Floor Plan	Details		Description
56 LAKE FOREST DRIVE, HUDSON OH 44236		Paper Size	A-3	Proposed Drawing
		Scale	1/4":1'	

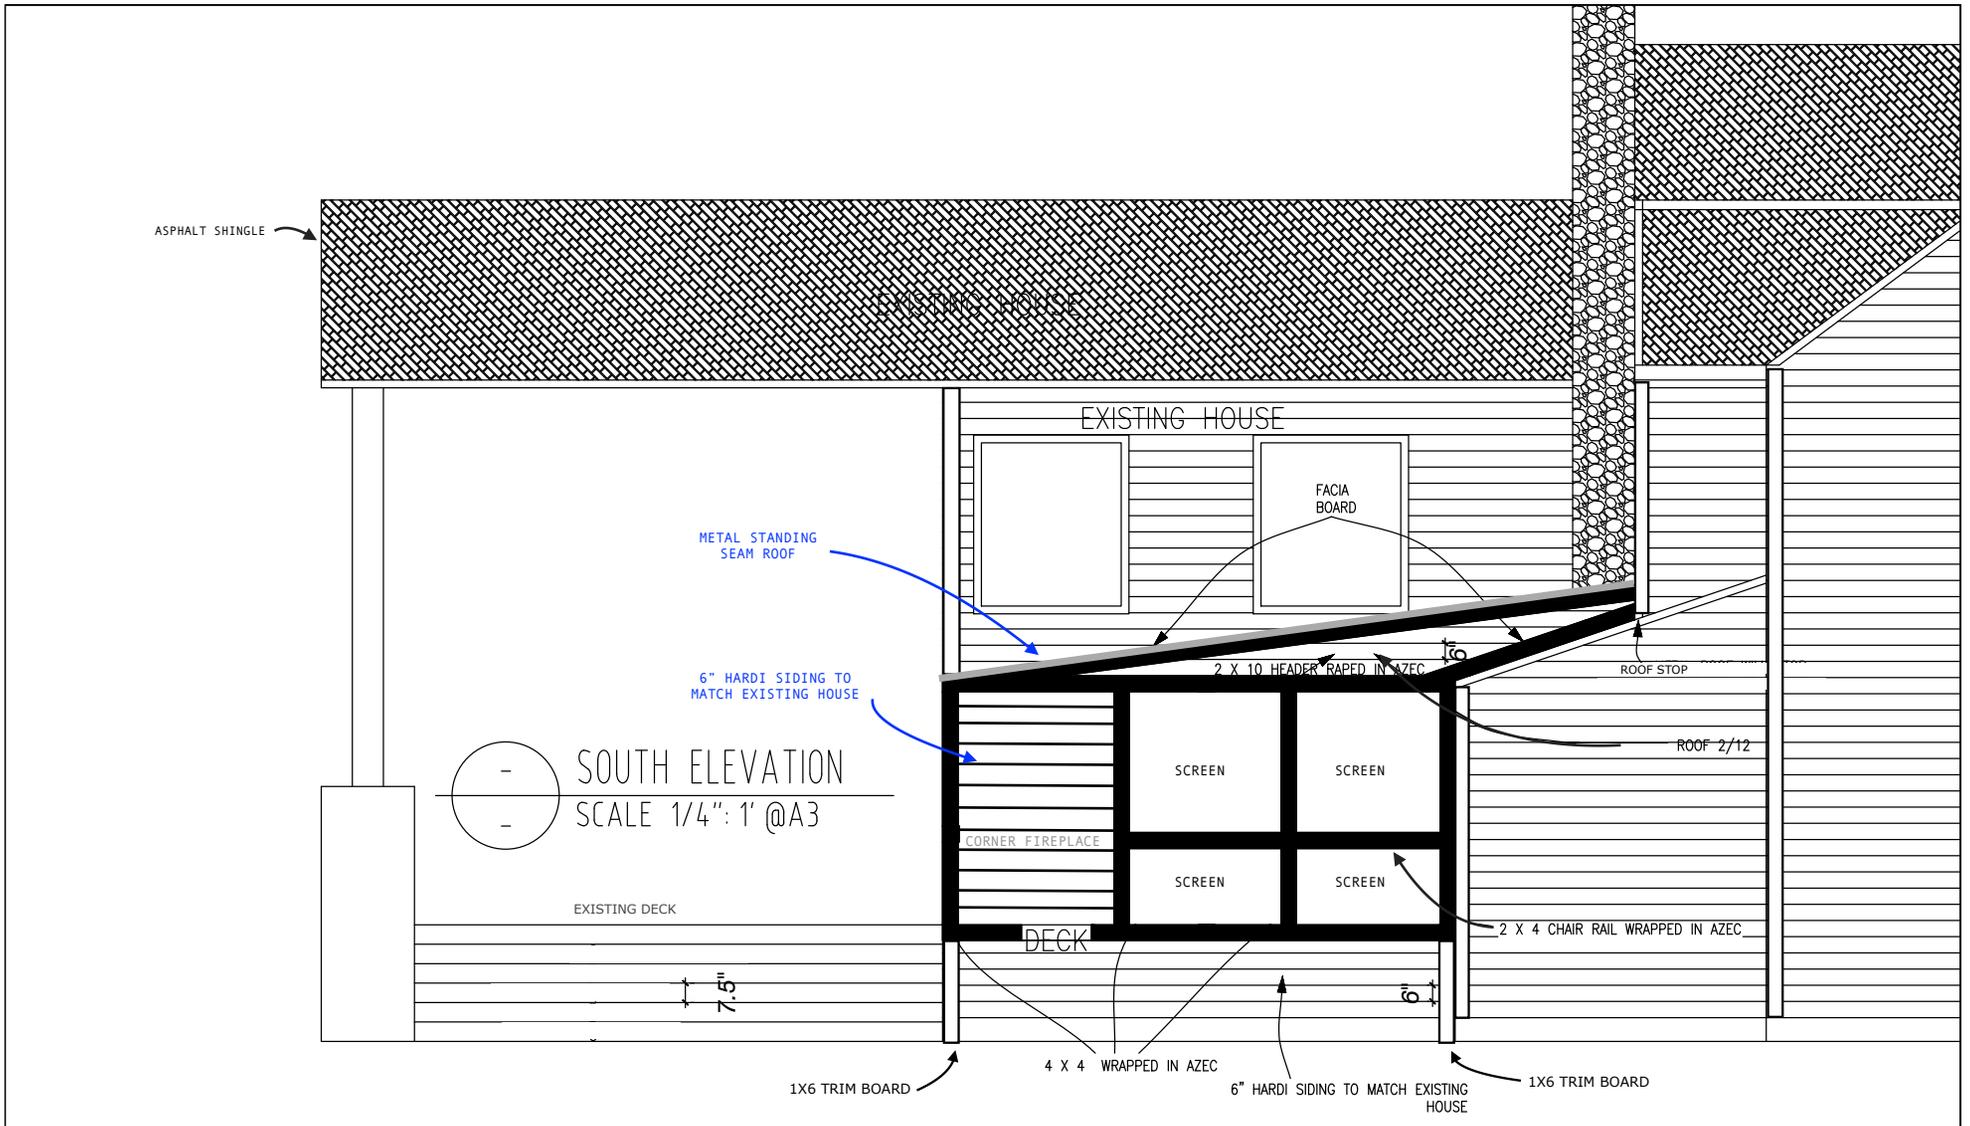


Subject	Floor Plan	Details		Description
56 LAKE FOREST DRIVE, HUDSON OH 44236		Paper Size	A-3	Proposed Drawing
		Scale	1/4":1'	

# Residential STEEL ROOFING

*40 Year Limited Warranty*

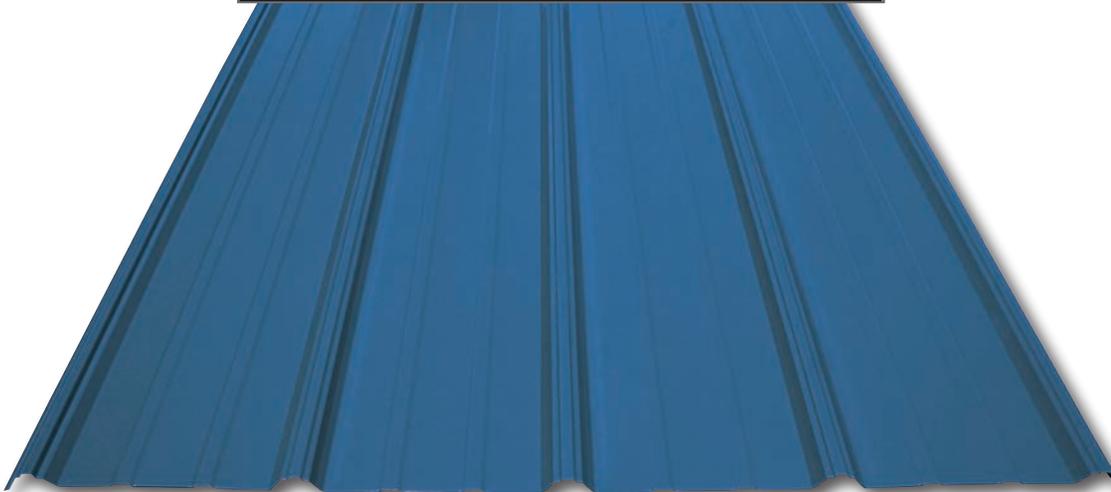

## EXPOSED FASTENERS

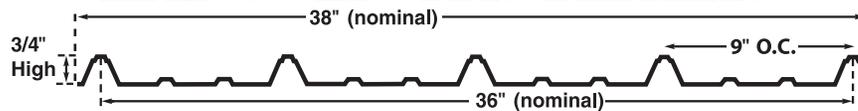

### Film Integrity:

Residential Steel Roofing has a 40 Year Limited Warranty for paint film integrity. It will not peel, flake or otherwise lose adhesion to an extent that is apparent on ordinary outdoor visual observation. Note: Slight crazing or cracking may occur on roll-formed edges or break bends at the time of forming, and is considered as standard such crazing or cracking shall not constitute a basis for complaint under this limited warranty. Distance from salt water environment must exceed 2000 meters for warranty to apply; and

### Fade Rating:

For a period of 25 years Residential Steel Roofing panels will not change more than 7 Hunter units when measured per ASTM D 2244 on clean surfaces after removing dirt, other surface deposits and chalk per ASTM D 3964. Distance from salt water environment must exceed 2000 meters for warranty to apply; and

### Chalk Rating:

For a period of 25 years Residential Steel Roofing will not chalk more than a number 6 rating when measured per ASTM D 4214, Method A. Distance from salt water environment must exceed 2000 meters for warranty to apply.

For specific guidelines refer to  
**AKZO NOBEL'S CERAMIC SMP  
LIMITED WARRANTY.**

# 16' Charcoal Gray Pro-Rib® Steel Panel

Model Number: Ch.Gray\_1557839\_04





## Specifications

<b>Series Name</b>	N/A	<b>Baluster Style</b>	Square
<b>Maximum Installed Width (Feet)</b>	6	<b>Baluster Material</b>	Aluminum
<b>Assembled Height (Feet)</b>	36	<b>Lowe's Exclusive</b>	×
<b>Assembled Length (Feet)</b>	6	<b>CA Residents: Prop 65 Warning(s)</b>	Yes
<b>Manufacturer Color/Finish</b>	Matte Black	<b>Balusters Included</b>	✓
<b>Color/Finish Family</b>	Black	<b>For Use with Porches</b>	✓
<b>Package Quantity</b>	1	<b>For Use with Decking</b>	✓
<b>Warranty</b>	Limited lifetime	<b>Pressure Treated</b>	×
<b>Type</b>	Deck rail kit	<b>Minimum Opening (Inches)</b>	6
<b>Maximum Opening (Inches)</b>	68.5	<b>For Use with Deck Stairs</b>	×
<b>Rail Material</b>	Aluminum	<b>Assembly Required</b>	×



