



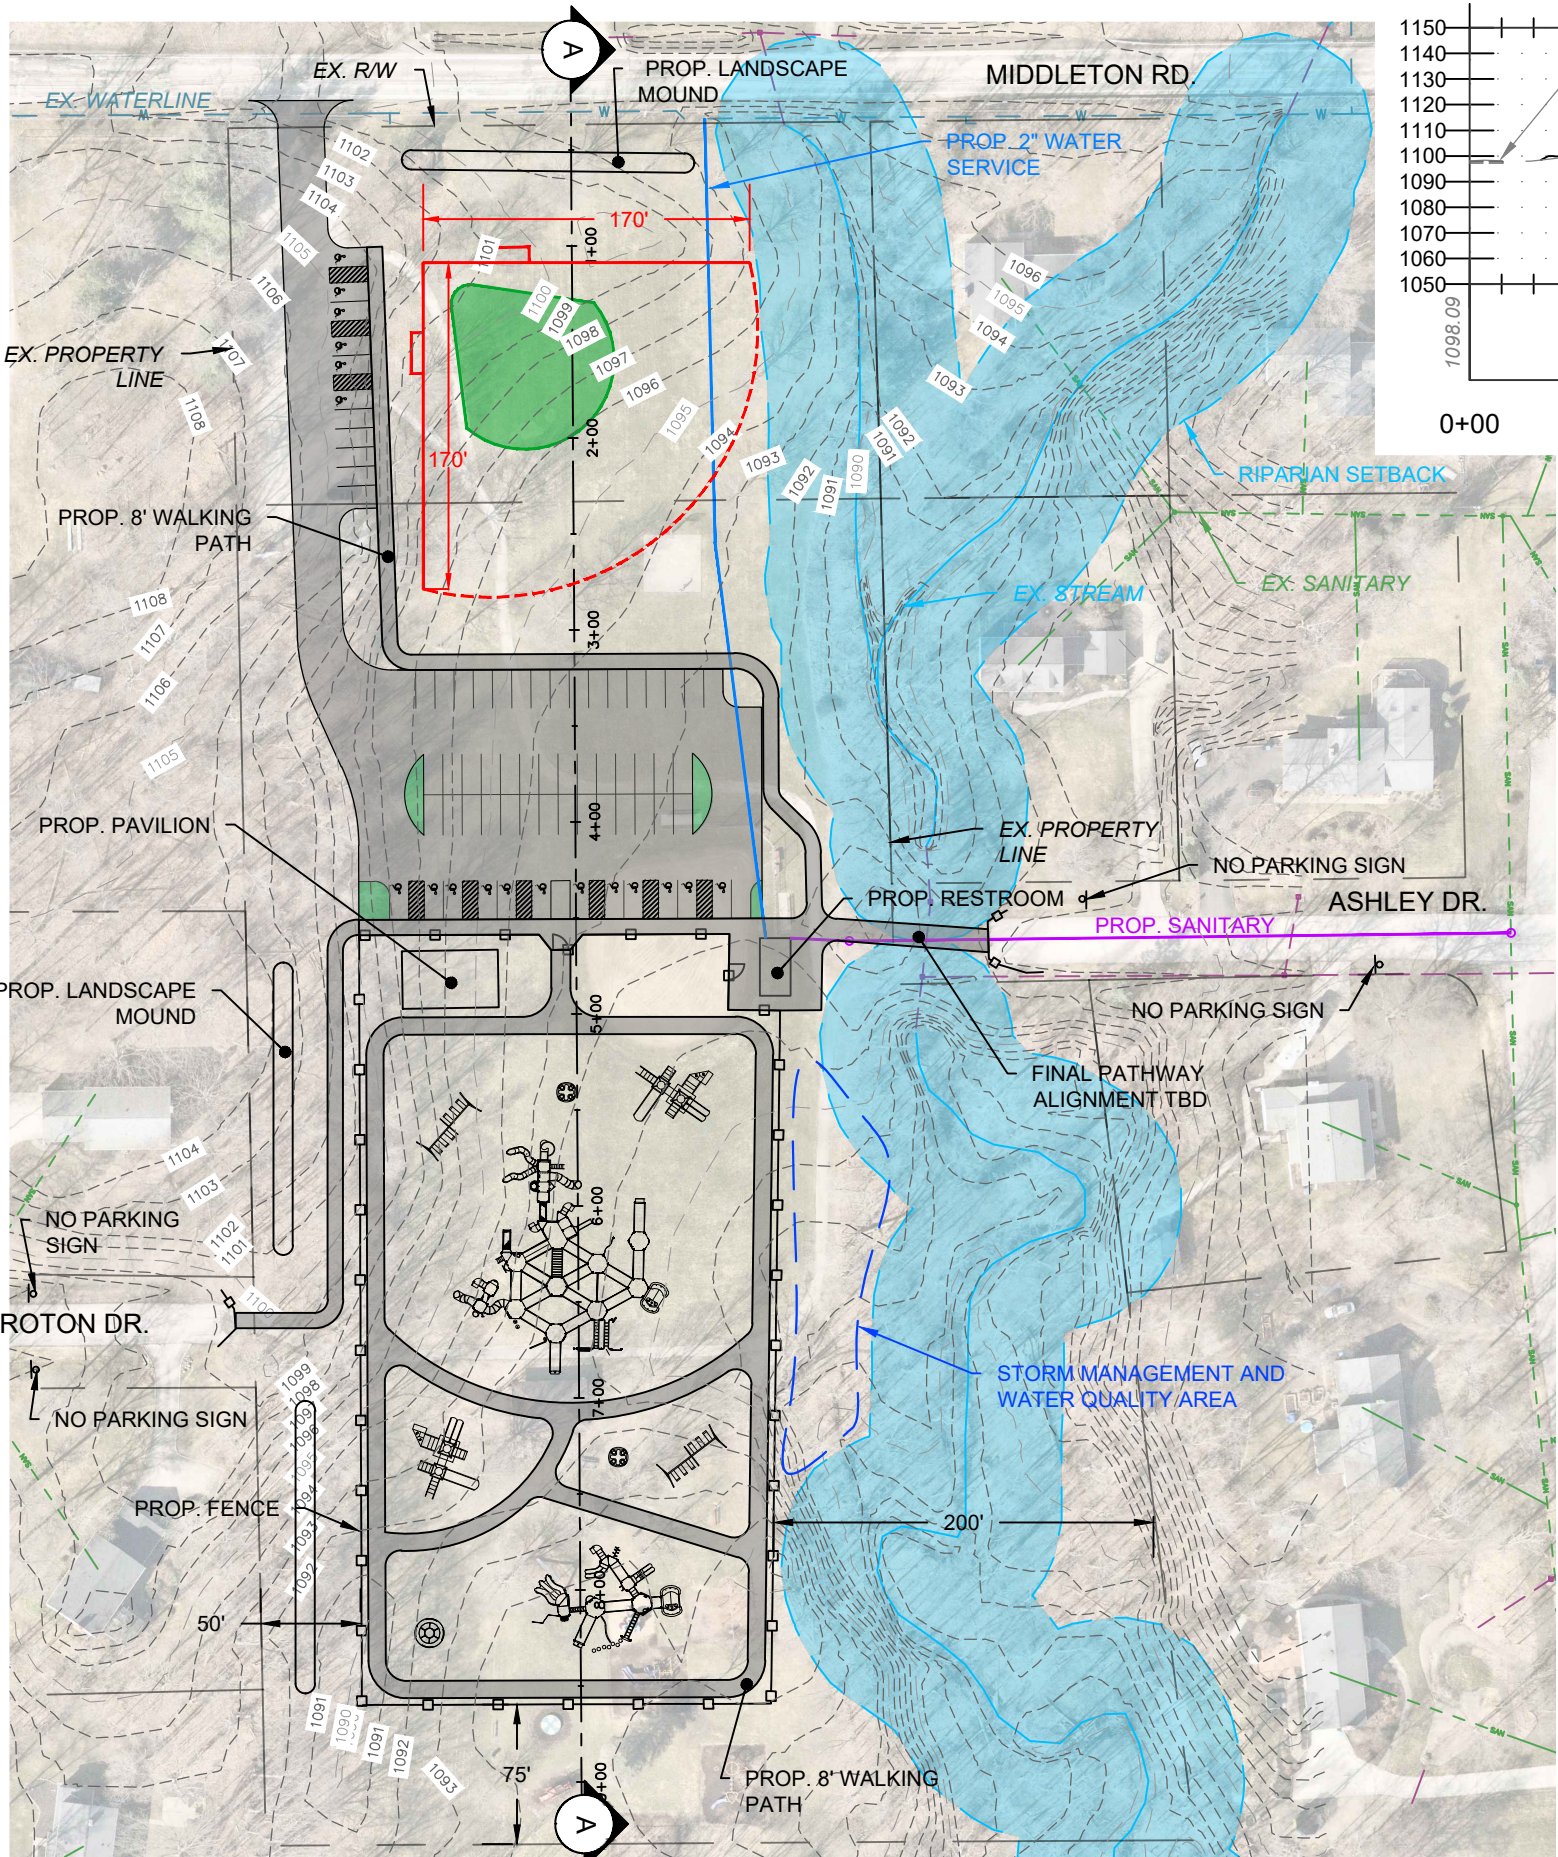

MIDDLETON PARK OPTION

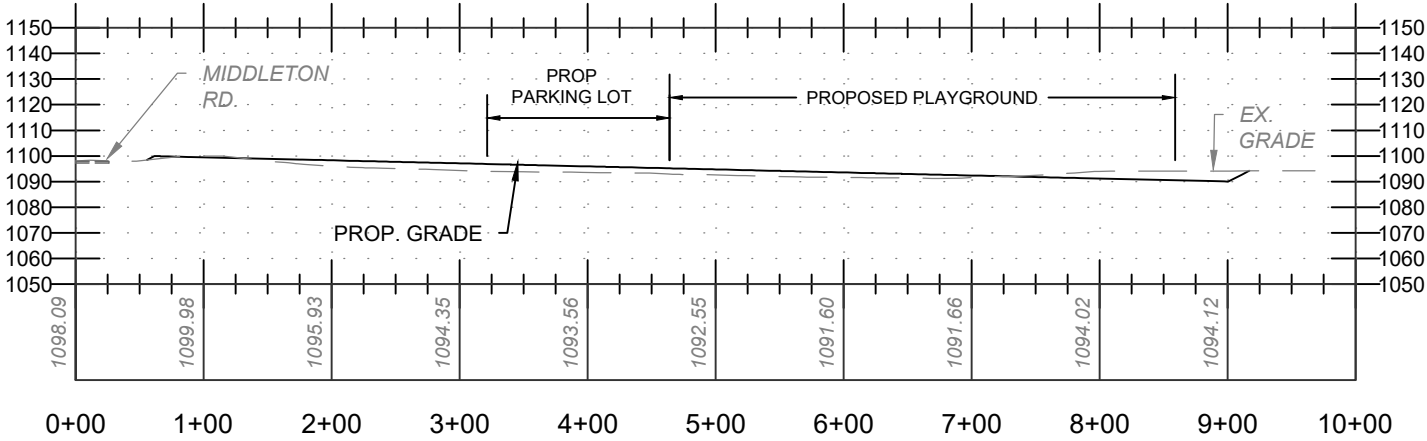

SECTION A - A

PLAYGROUND SIZE:

2.0 ACRES

EXISTING PARCEL AREA:

8.19 ACRES

MINIMUM REQUIREMENTS FOR PARKING LOT
PER ITE PARKING GENERATION MANUAL 3RD
EDITION :

TOTAL NUMBER OF SPACES: 30 SPACES

TOTAL NUMBER OF HANDICAP ACCESSIBLE
SPACES: 2 SPACES

PROPOSED PARKING LOT:


TOTAL NUMBER OF SPACES: 70 SPACES

TOTAL NUMBER OF HANDICAP ACCESSIBLE
SPACES: 18 SPACES



TOTAL NUMBER OF NON-HANDICAP
ACCESSIBLE SPACES: 52 SPACES

NOTES:

1. PROPOSED FENCING, PLAYGROUND EQUIPMENT, PLAYGROUND SURFACES, WALKING TRAILS WITHIN FENCED IN AREA, BASEBALL FIELD ARE SHOWN FOR CONCEPTUAL PURPOSES ONLY AND ARE **NOT INCLUDED IN ESTIMATES.**

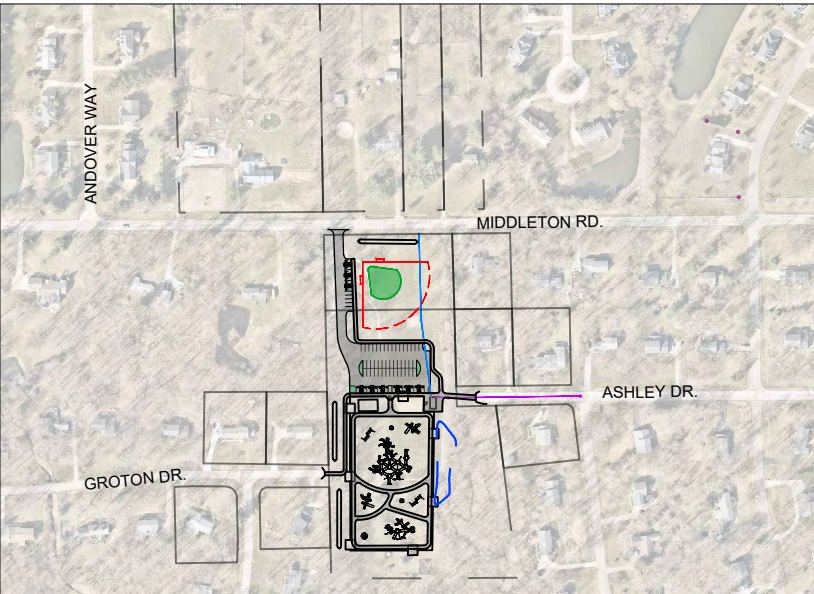

SITE VICINITY MAP

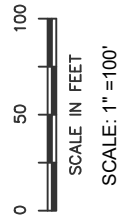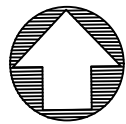

CITY OF HUDSON
ENGINEERING DEPARTMENT
1140 TEREX ROAD
HUDSON, OH 44236
(330)-342-1770

INCLUSIVE
PLAYGROUND
EXHIBIT

DESCRIPTION:	
REV. #	
DATE:	

MIDDLETON PARK EXHIBIT	
CALCULATED	XXX
CHECKED	XXX
SHEET 3 OF 4	