




Site Plan: 1101 Barlow Road

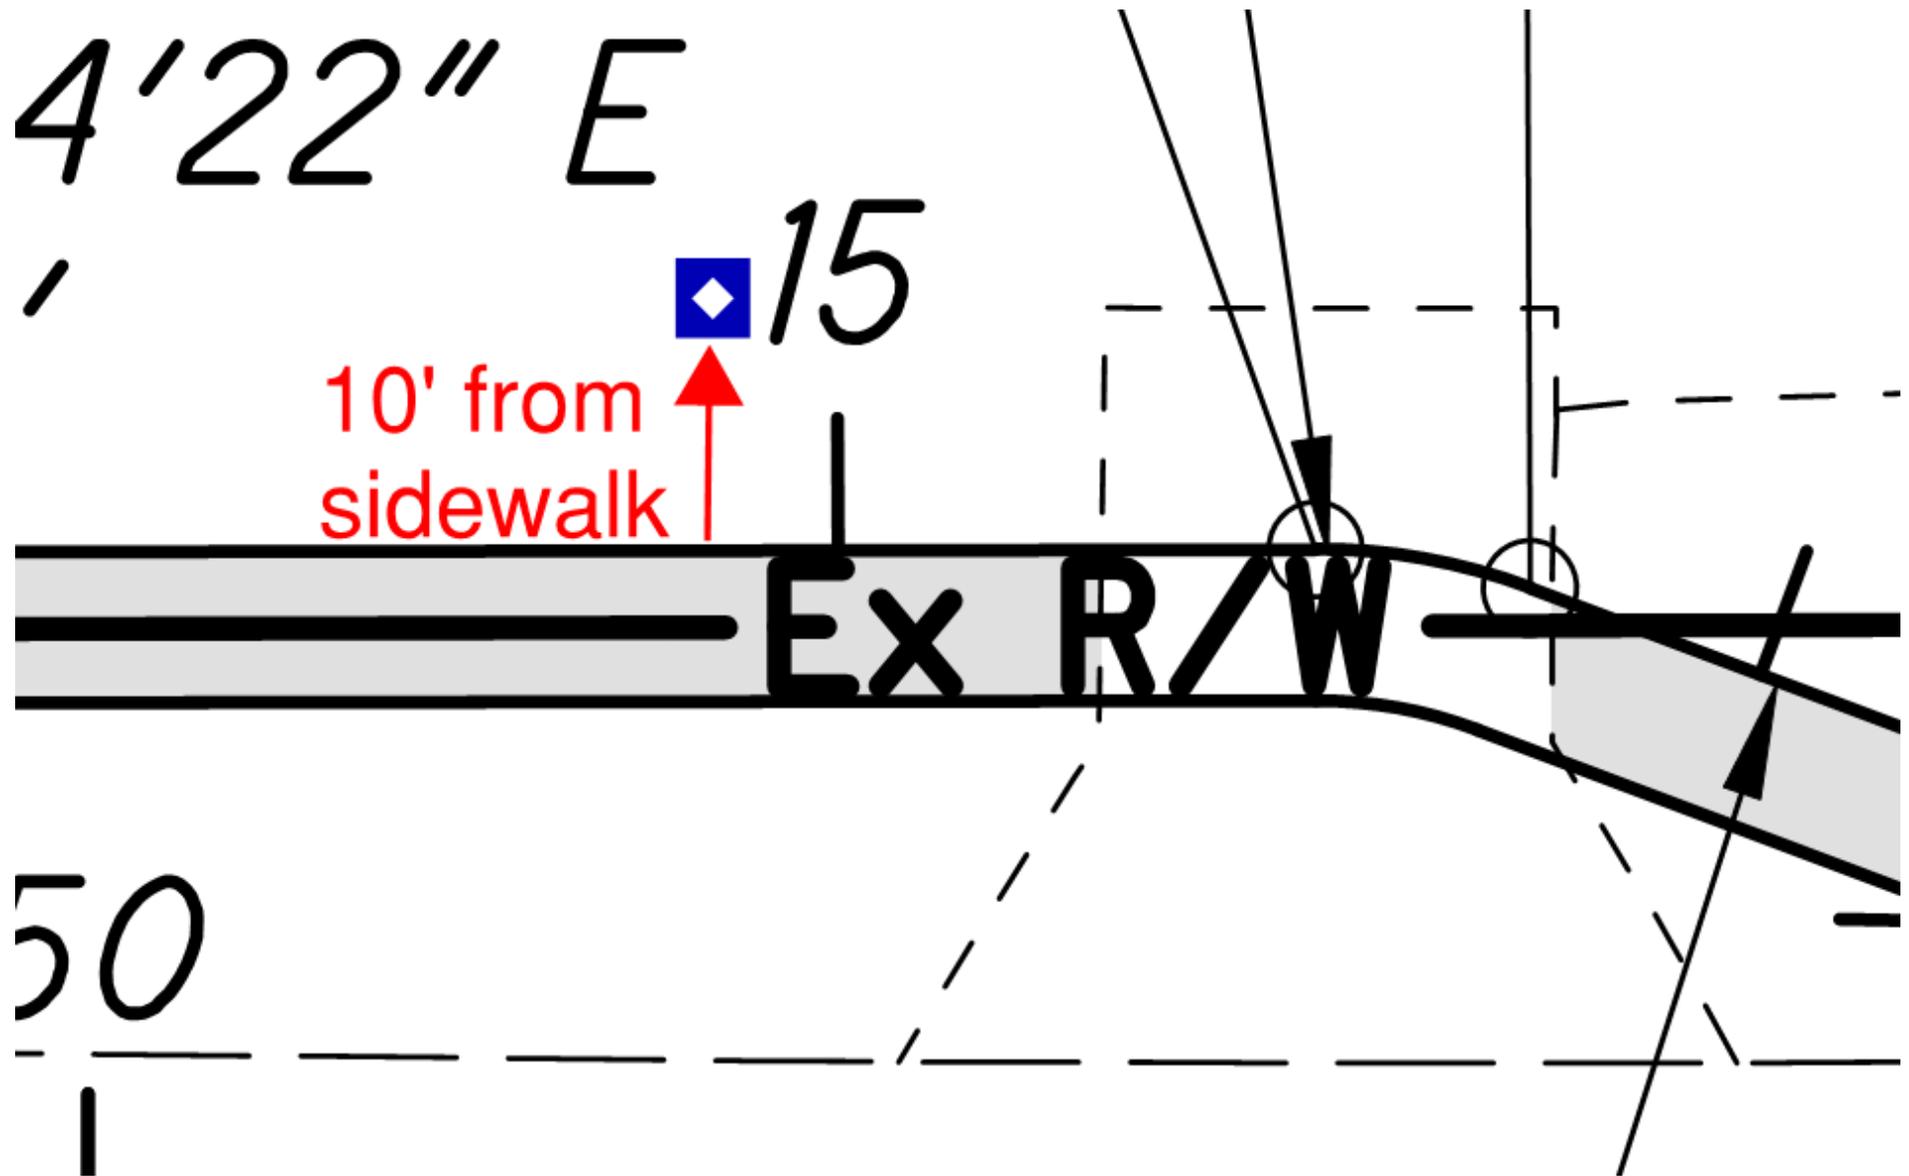

Hudson, OH

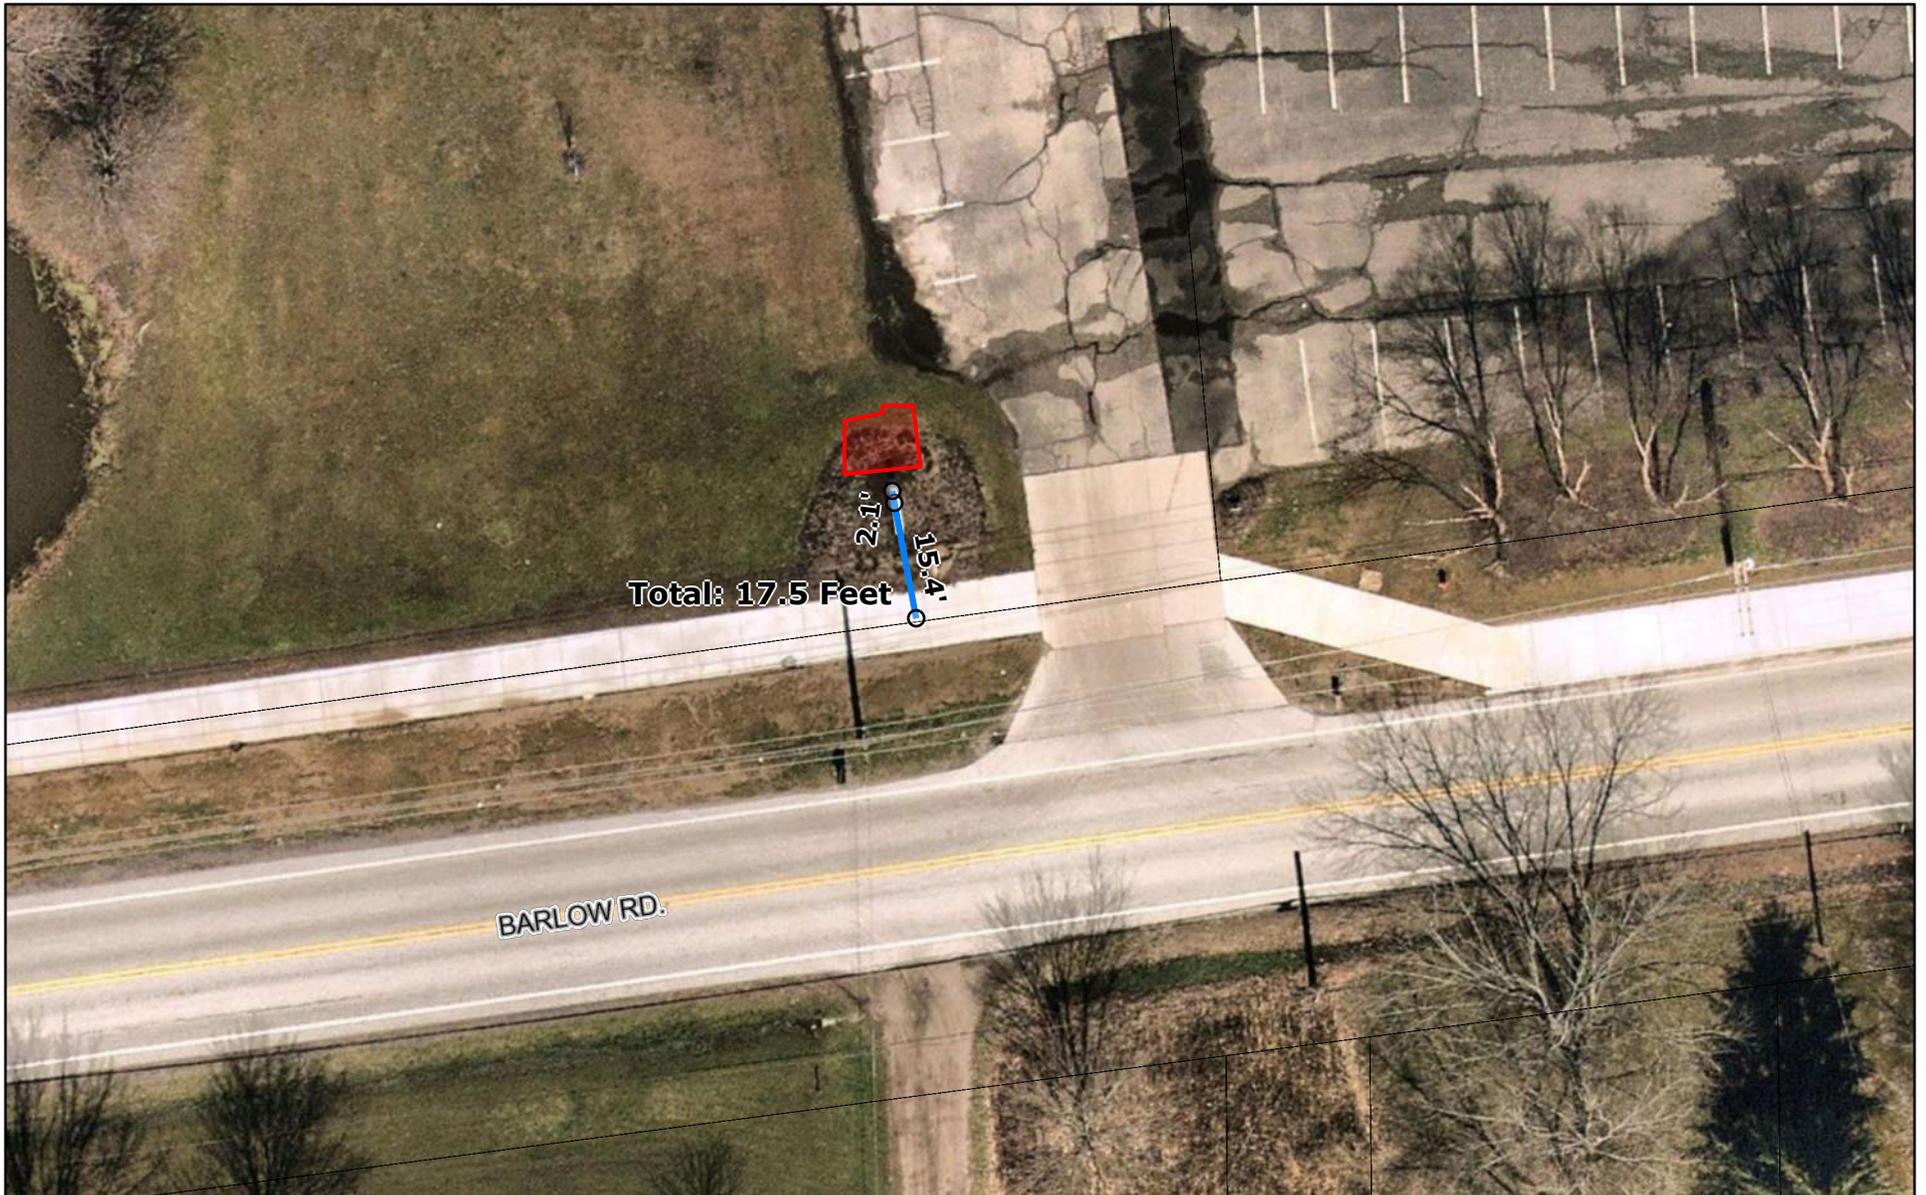

May 4, 2022

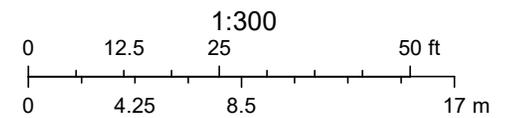


Copyright nearmap 2015

CITY OF HUDSON
Public Works Department
1769 Georgetown Road
HUDSON, OHIO 44236
(330) 342-1750
FAX (330) 342-1749

JOB Ellsworth Meadows Entrance Sign
SHEET NO. _____ OF _____
CALCULATED BY Lucas Fowler DATE 5/3/22
CHECKED BY _____ DATE _____
SCALE 1/2" = 1'






Rear View
(Same From North & South)

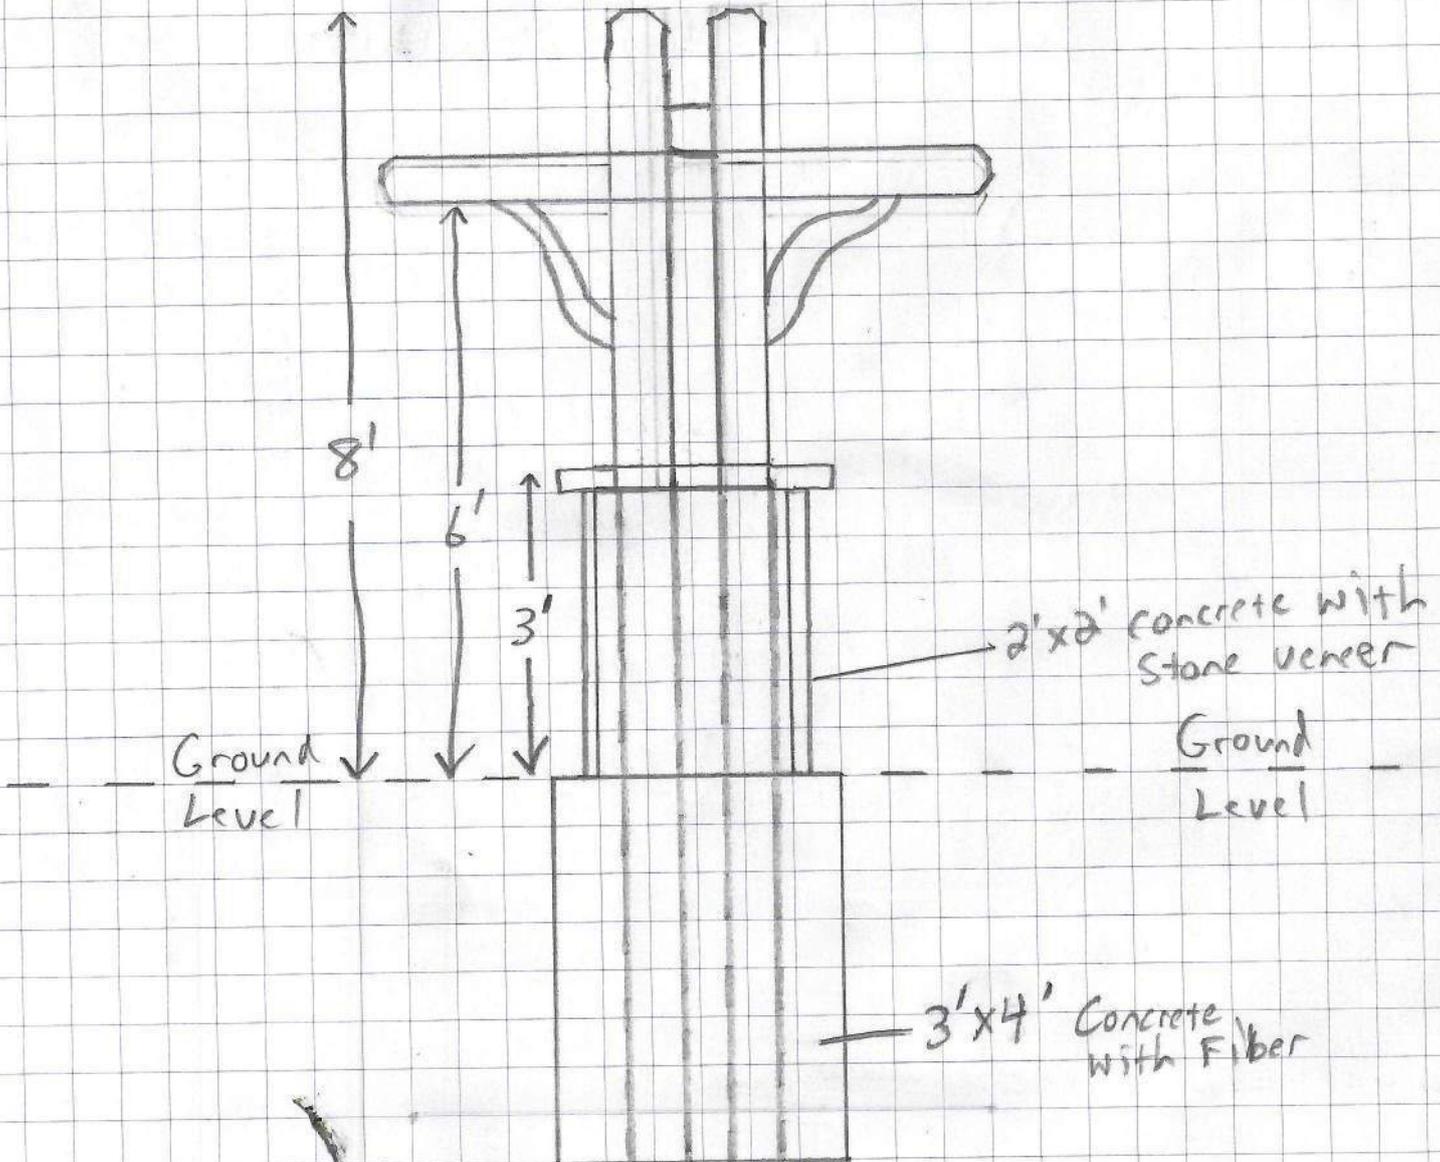

Landscape Plan



Combination of
colorful annual
Flowers in front of
and below sign

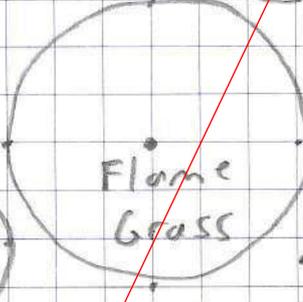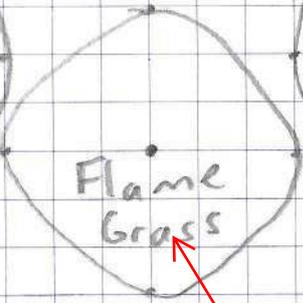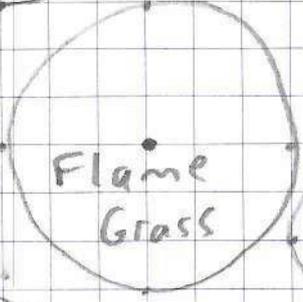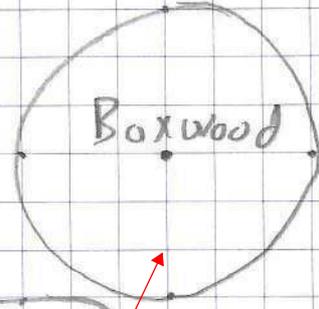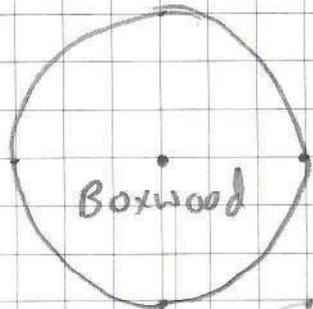

Year round
landscaping required

Proposed Sign



Existing Sign









