


THE CASSIDY RESIDENCE

ADDITION

20 BALDWIN ST.
HUDSON, OH


ADDITION DESIGNED BY

CLARKE DESIGN LLC
P.O. BOX 439
PENINSULA, OH 44264
P - 330-338-8438
F - 330-657-4040

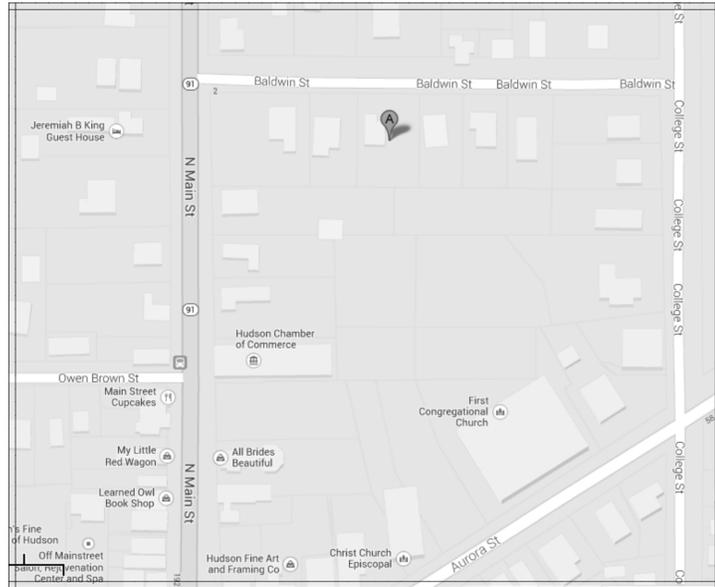

LOCATION MAP

NOT TO SCALE

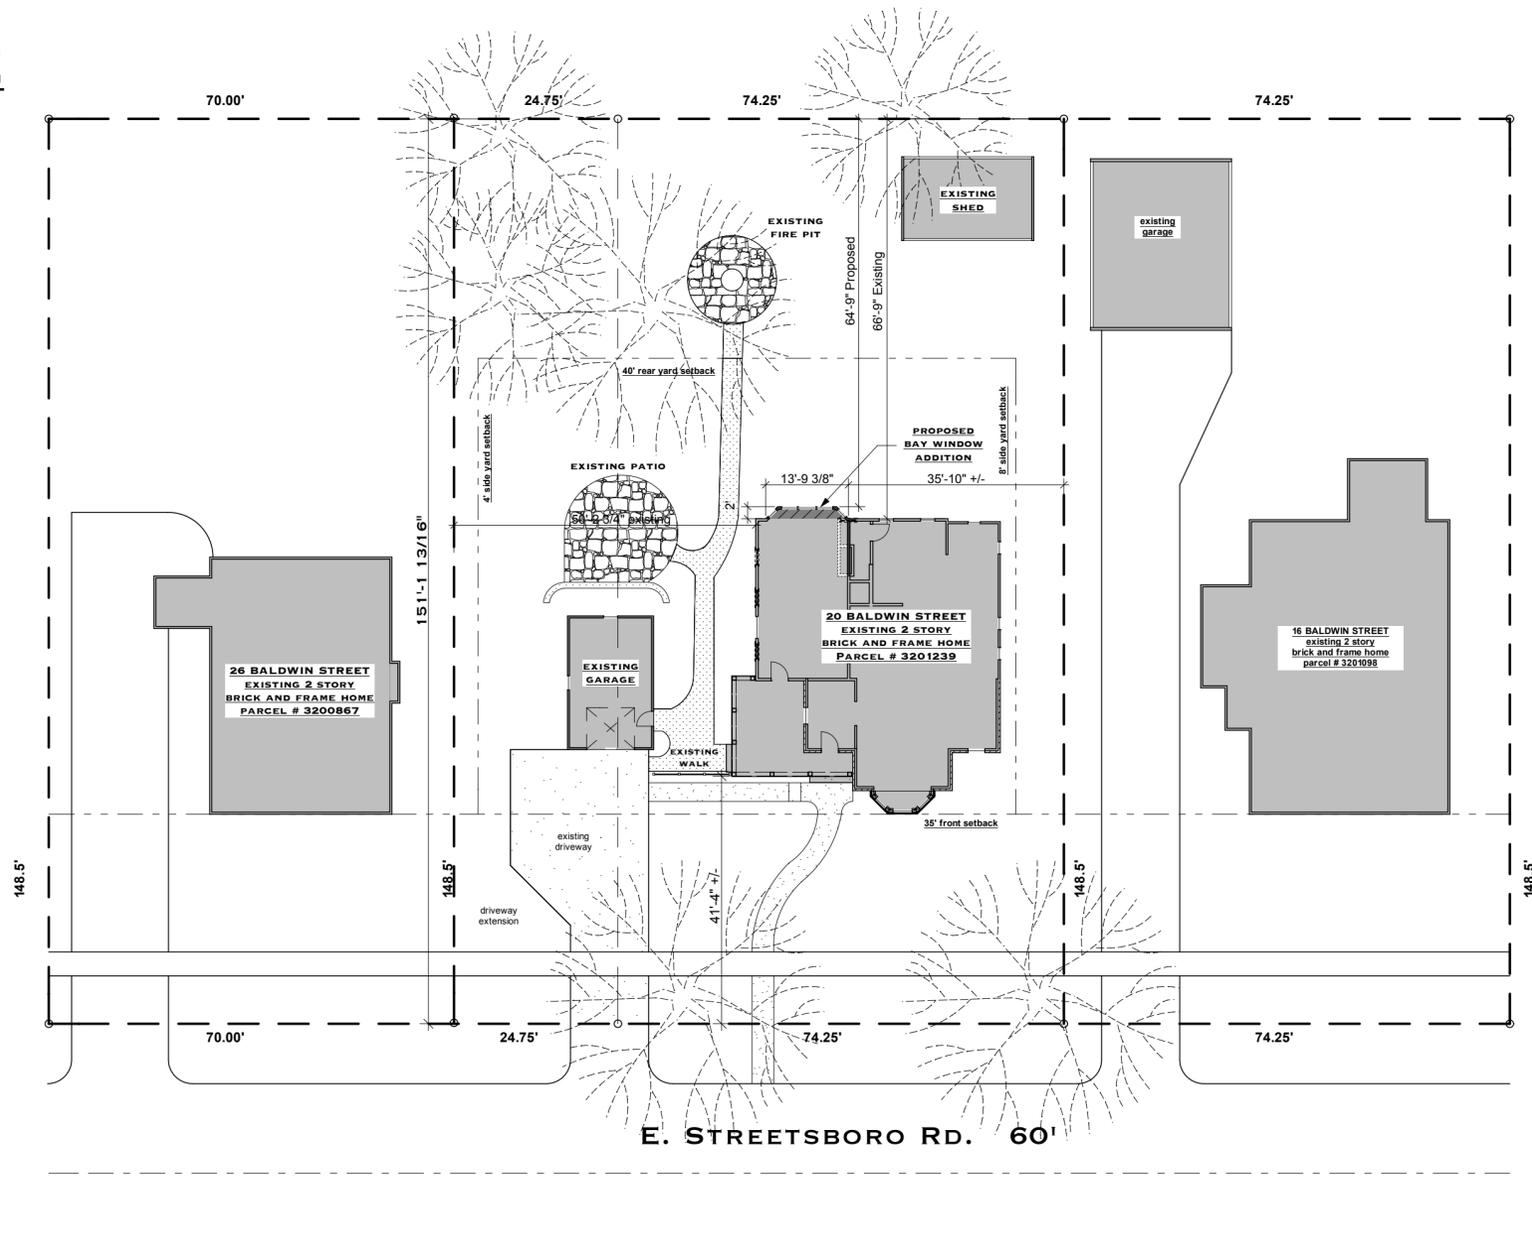

1

SITE PLAN

SCALE: 1" = 20'-0"

23.5 NEW SQUARE FEET



DRAWING INDEX

- S1.0 - SITE PLAN
- A1.0 - LETTERS OF SUPPORT / PHOTOS
- A1.1 - FOUNDATION AND 1ST FLOOR
- A3.0 - HOME ELEVATIONS
- A3.2 - INTERIOR ELEVATIONS
- A3.3 - CONTEXT PHOTOS

NOTE:
SITE PLAN IS BASED ON INFORMATION OBTAINED FROM THE SUMMIT COUNTY GIS MAP VIEWER PROPERTY LINE CONFIRMED FROM EXISTING SURVEY OF PARCEL 32-00867

CLARKE DESIGN LLC

P.O. BOX 439 | 1749 MAIN STREET
PENINSULA, OHIO 44264
v 330.338.8438 f 330.657.4040

THE CASSIDY RESIDENCE

20 BALDWIN ST.
HUDSON, OH

DATE	
03.23.2020	Owner Review
05.29.2020	Owner Review
06.02.2020	AHBR Submittal
06.30.2020	AHBR Submittal
Drawn by	TWC
Scale	

Site Plan

S1.0



2 20 BALDWIN ST. FOUNDATION

1 EXISTING CANTILEVERS IN THE HISTORIC DISTRICT



3 20 BALDWIN ST. CANTILEVER



3 20 BALDWIN ST. FOUNDATION

CLARKE DESIGN LLC
 P.O. BOX 439 | 1749 MAIN STREET
 PENINSULA, OHIO 44264
 v 330.338.8438 f 330.657.4040

THE CASSIDY RESIDENCE
 20 BALDWIN ST.
 HUDSON, OH

DATE	
03.23.2020	Owner Review
05.29.2020	Owner Review
06.02.2020	AHBR Submittal
06.30.2020	AHBR Submittal
Drawn by	TWC
Scale	



Context Photos







Architect Series® Traditional Hung Window


Unit Sections - Wood Exterior Putty Glaze Exterior Profile

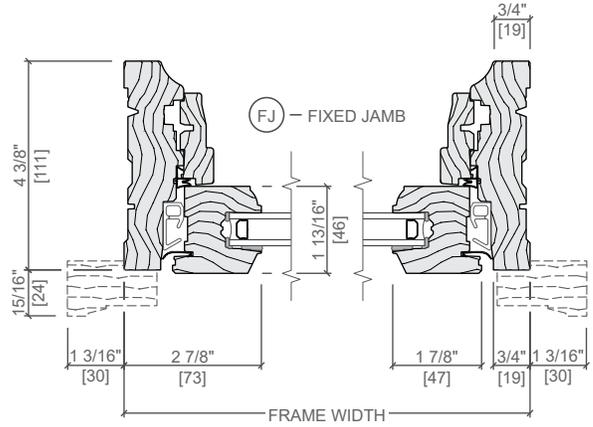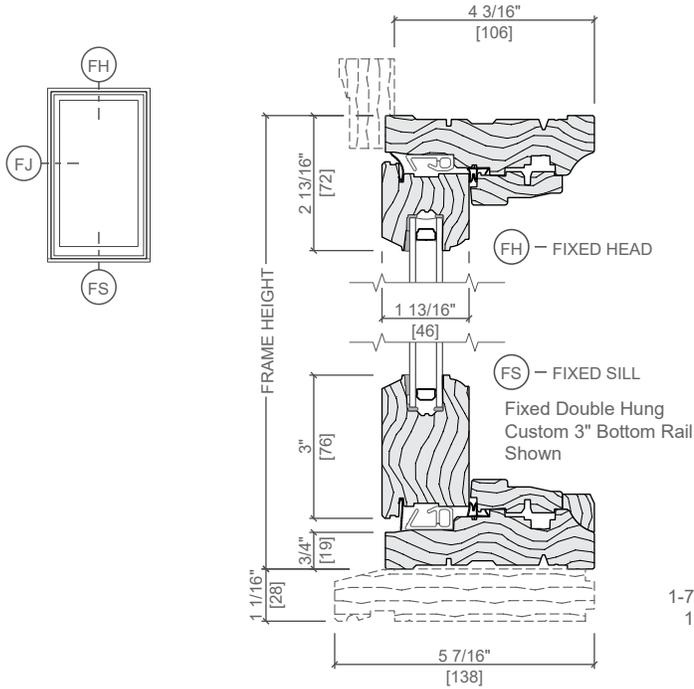


1-7/8" Brickmould #3443
1-1/8" Subsill #3544
Shown

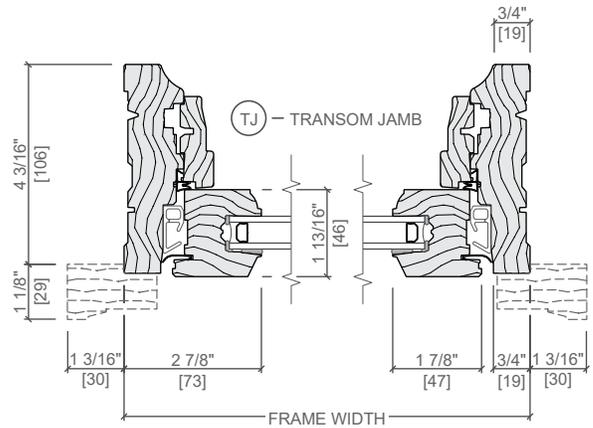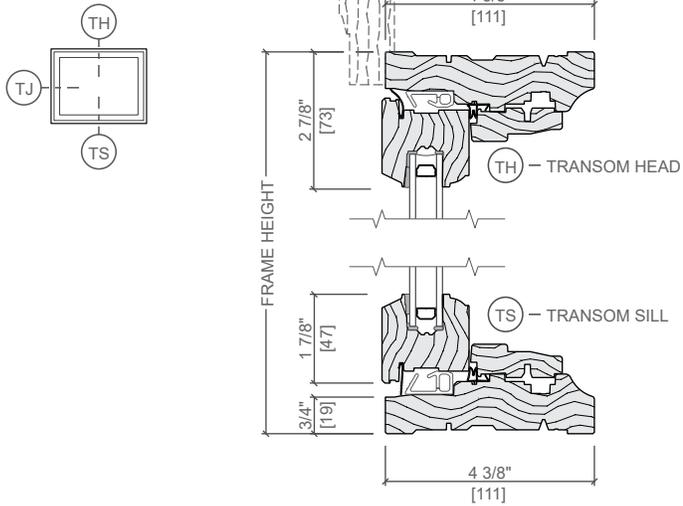


Typical Joining Mullions

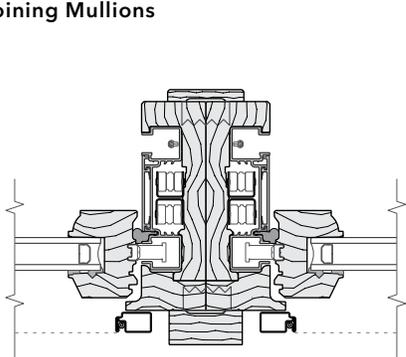

VERTICAL JOINING MULLION
LX VENT / LX VENT

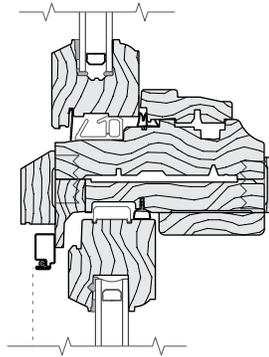

HORIZONTAL JOINING MULLION
TRANSOM / VENT

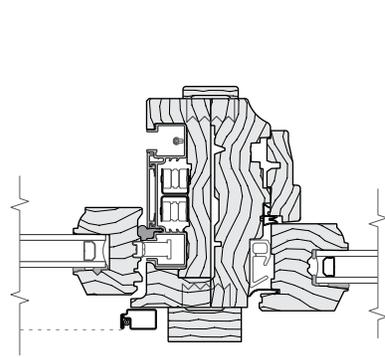

VERTICAL JOINING MULLION
LX VENT / FIXED

Scale 3" = 1' 0"

All dimensions are approximate.

See Combinations Section for mullion limitations and reinforcing requirements.