

Addition to home for

MR. AND MRS. MIKE PUGH

1441 MIDDLETON RD.

HUDSON OHIO

John Goodworth Architect

7617 Stone Rd. Medina Ohio 44256

330 - 388 - 2231 JPGoodworth@gmail.com

BUILDING SHELL

PERMIT SET

NOT FOR CONSTRUCTION

INDEX OF DRAWINGS:

S-1 SITE PLAN AND INDEX OF DRAWINGS

A-1 FIRST FLOOR PLAN



A-2 SECOND FLOOR PLAN

A-3 FOUNDATION PLAN

A-4 FRONT ELEVATION

A-5 SIDE ELEVATION

A-6 REAR ELEVATION

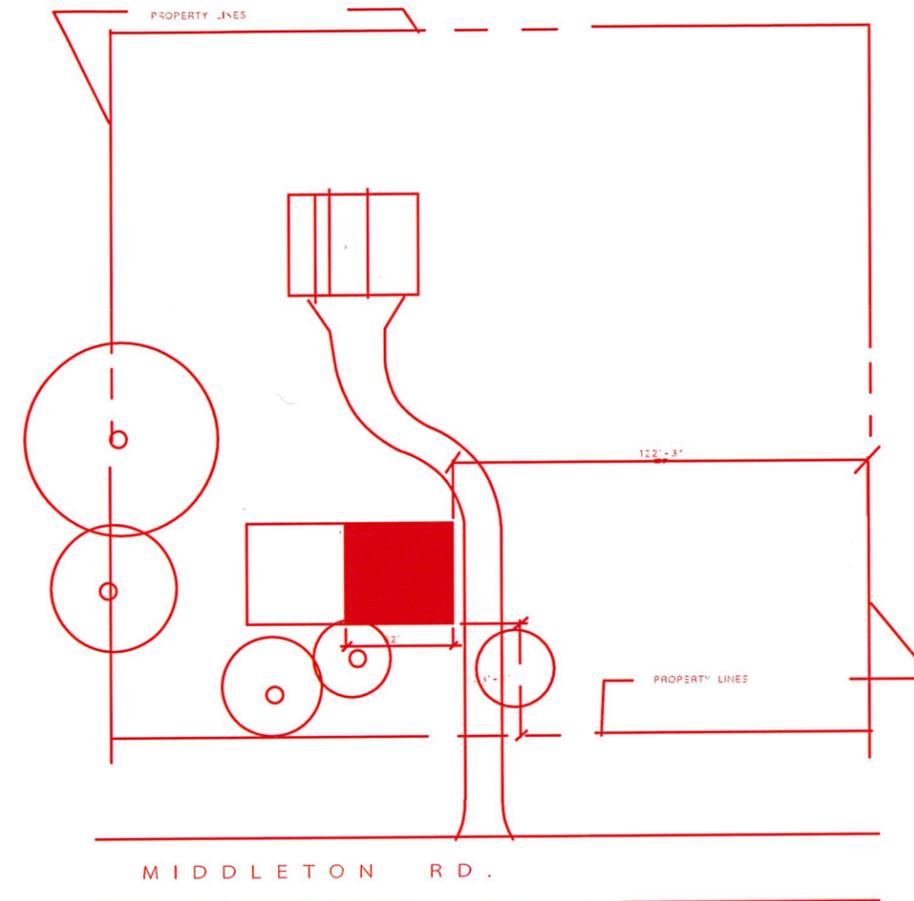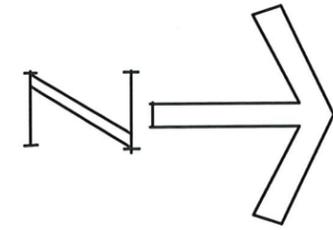

DEC 20, 2016

SITE PLAN

SCALE 1/32" = 1'-0"

Addition to home for

MR. AND MRS. MIKE PUGH

1441 MIDDLETON

HUDSON OHIO


John Goodworth Architect

7617 Stone Rd. Medina Ohio 44256

330 - 388 - 2231 JPGoodworth@gmail.com

S - 1

NOTES: ALL EXTERIOR WALLS OF ADDITION TO BE 2X6 FRAMING @ 16" O.C. WITH 1/2" CD. EXT SHEATHING INSULATED TO R-19, WITH BUILDING WRAP COVER AND 4" HORIZ. VINYL SIDING. ALL FLOOR JOISTS TO BE 2X10'S @ 16" O.C.. ALL ROOF JOISTS TO BE 2X8'S @ 16" O.C. WITH 5/8" OSB UNDERLAYMENT AND 30 YR. FIBERGLASS SHINGLES INSUL. TO R-38.

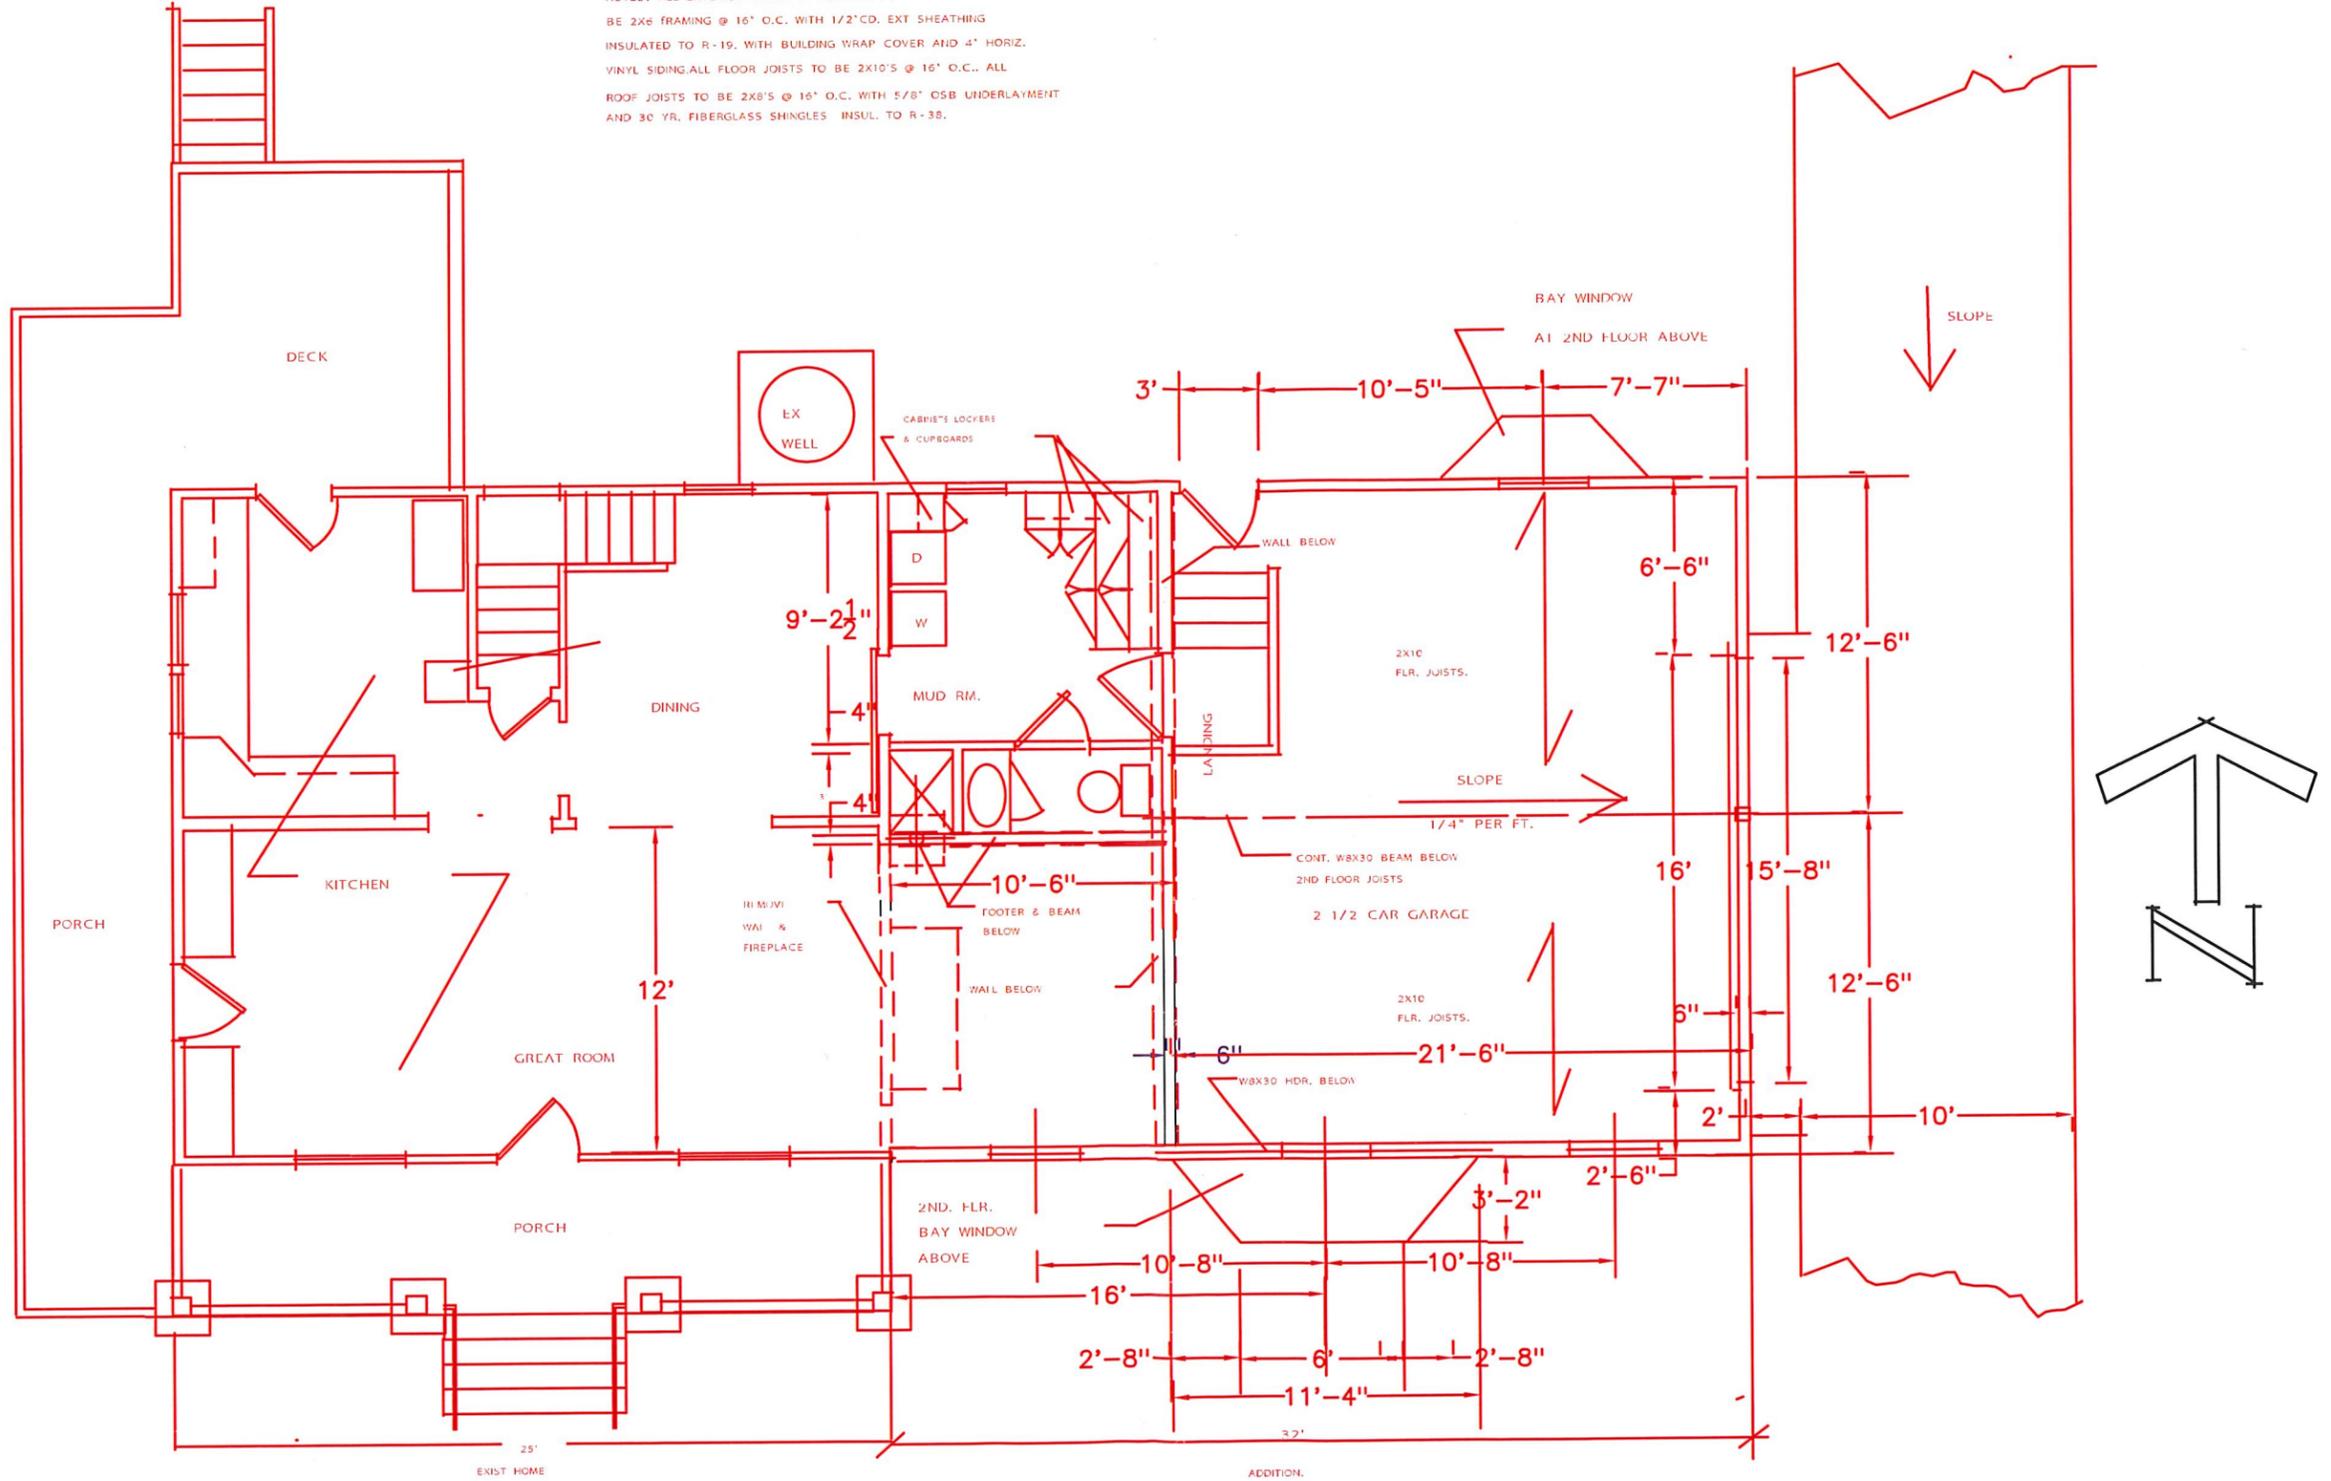


FIRST FLOOR PLAN
SCALE 1/4" = 1'-0"

DEC 20, 2016

Addition to home for
MR. AND MRS. MIKE PUGH
1441 MIDDLETON
HUDSON OHIO
John Goodworth Architect
7617 Stone Rd. Medina Ohio 44256
330-388-2231 JPGoodworth@gmail.com

NOTES: ALL EXTERIOR WALLS OF ADDITION TO BE 2X6 FRAMING @ 16" O.C. WITH 1/2" CD, EXT SHEATHING INSULATED TO R-19, WITH BUILDING WRAP COVER AND 4" HORIZ. VINYL SIDING. ALL FLOOR JOISTS TO BE 2X10'S @ 16" O.C., ALL ROOF JOISTS TO BE 2X8'S @ 16" O.C. WITH 5/8" OSB UNDERLAYMENT AND 30 YR. FIBERGLASS SHINGLES INSUL. TO R-38.

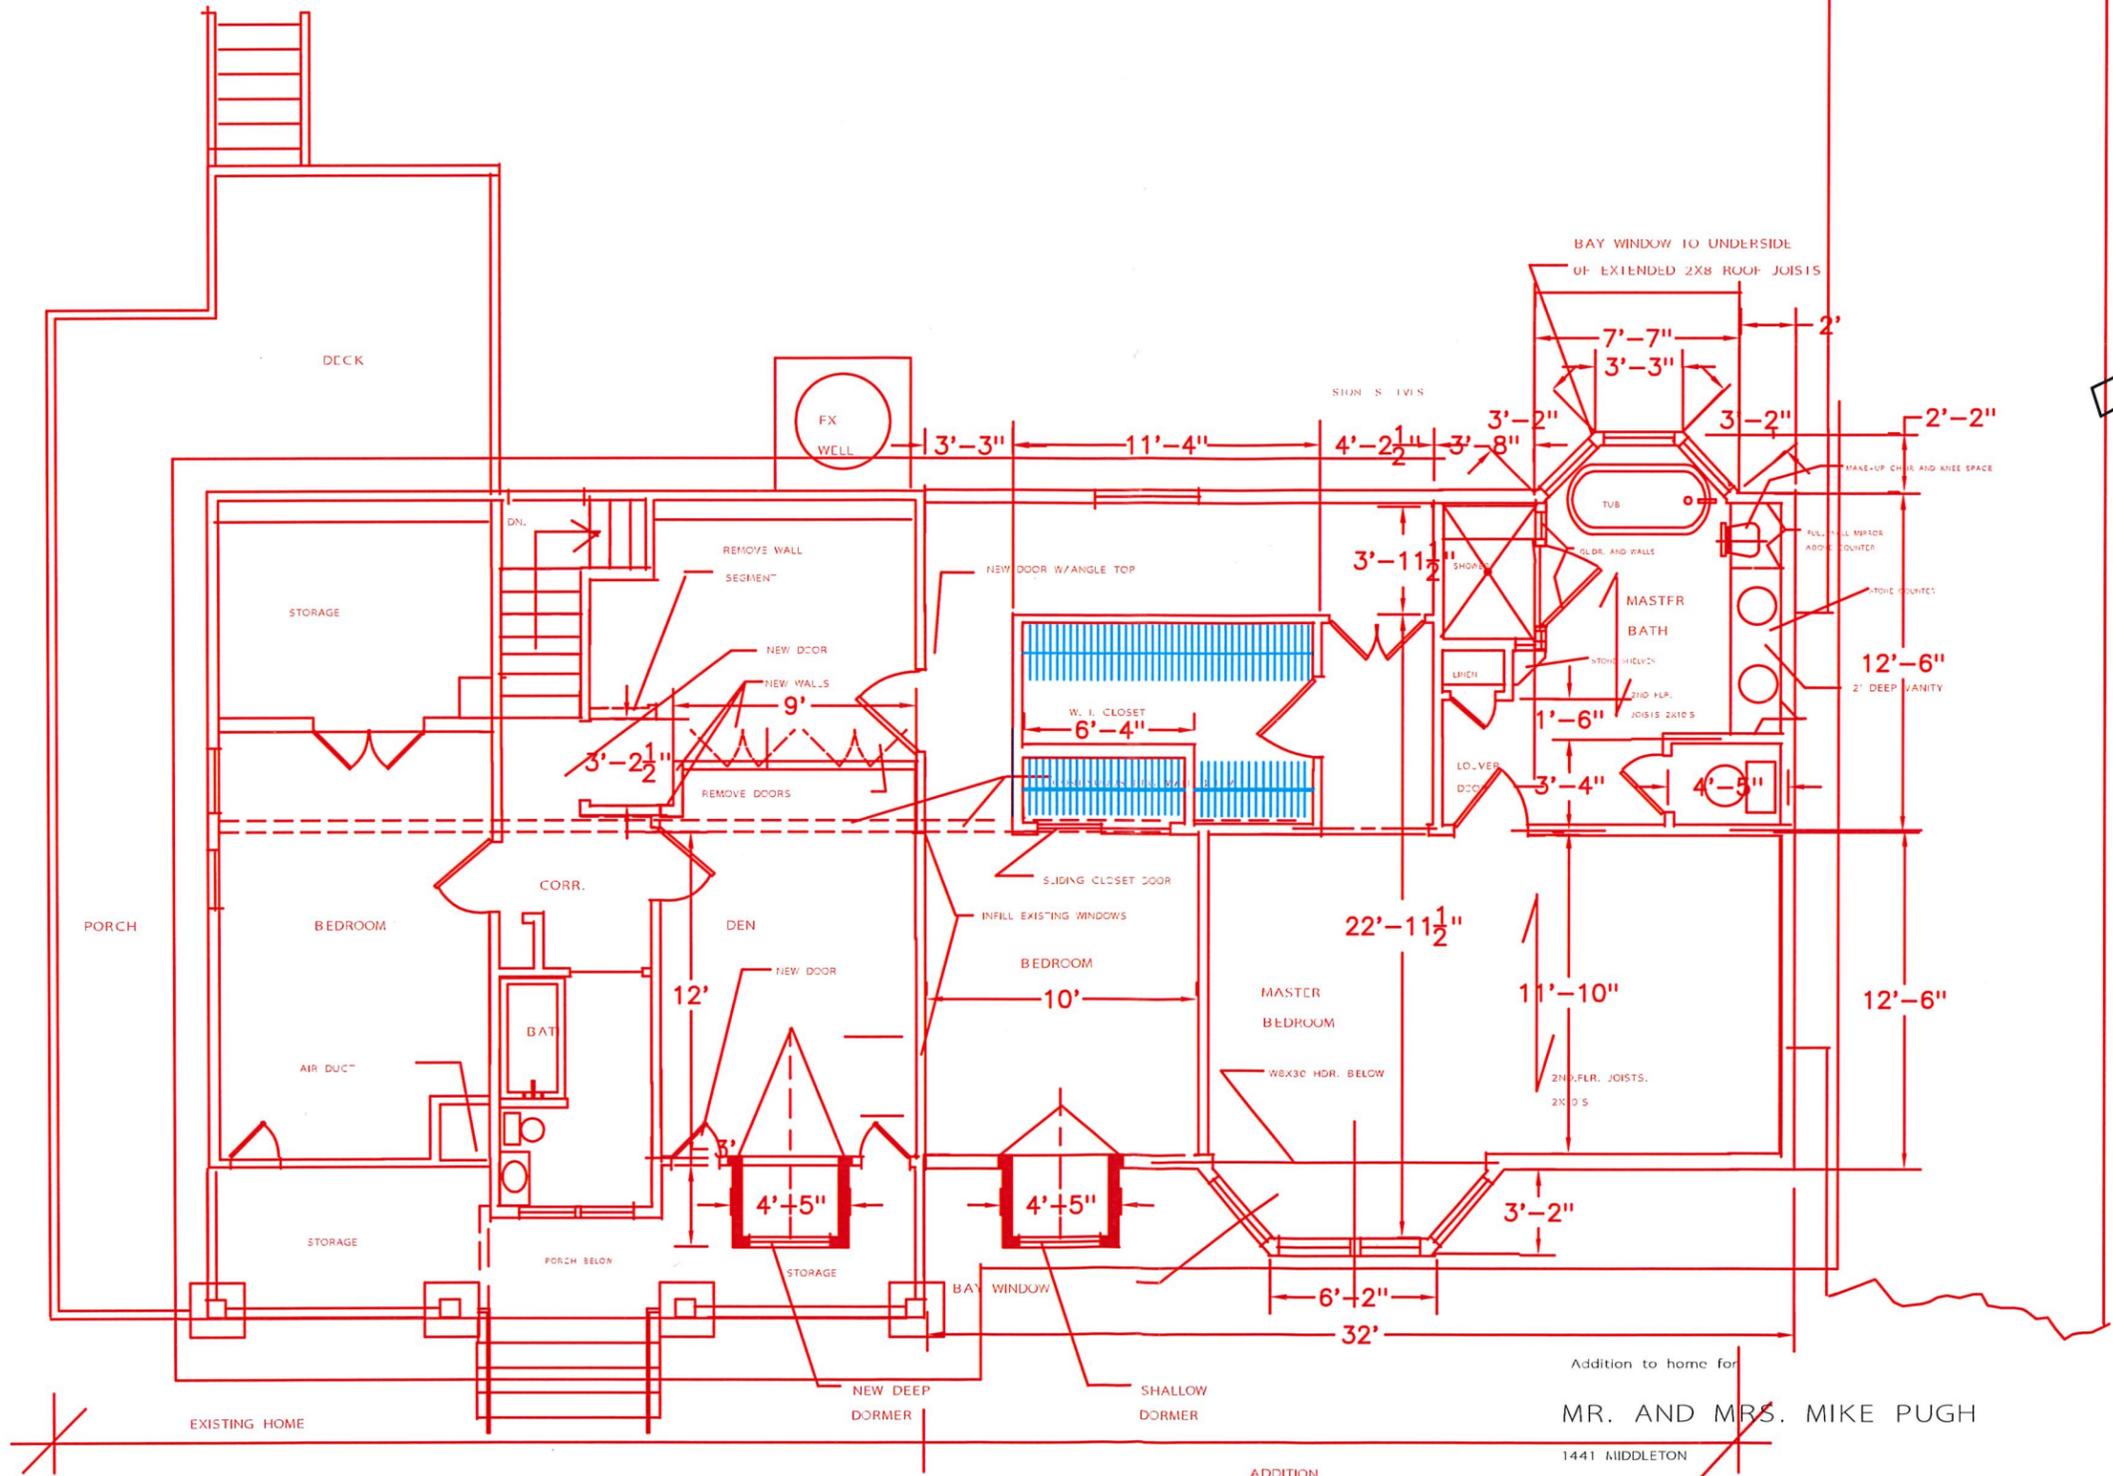


SECOND FLOOR PLAN

SCALE 1/4" = 1'-0"

DEC 20, 2016


Addition to home for
MR. AND MRS. MIKE PUGH
 1441 MIDDLETON
 HUDSON OHIO
 John Goodworth Architect
 7617 Stone Rd. Medina Ohio 44256
 330-388-2231 JGoodworth@gmail.com

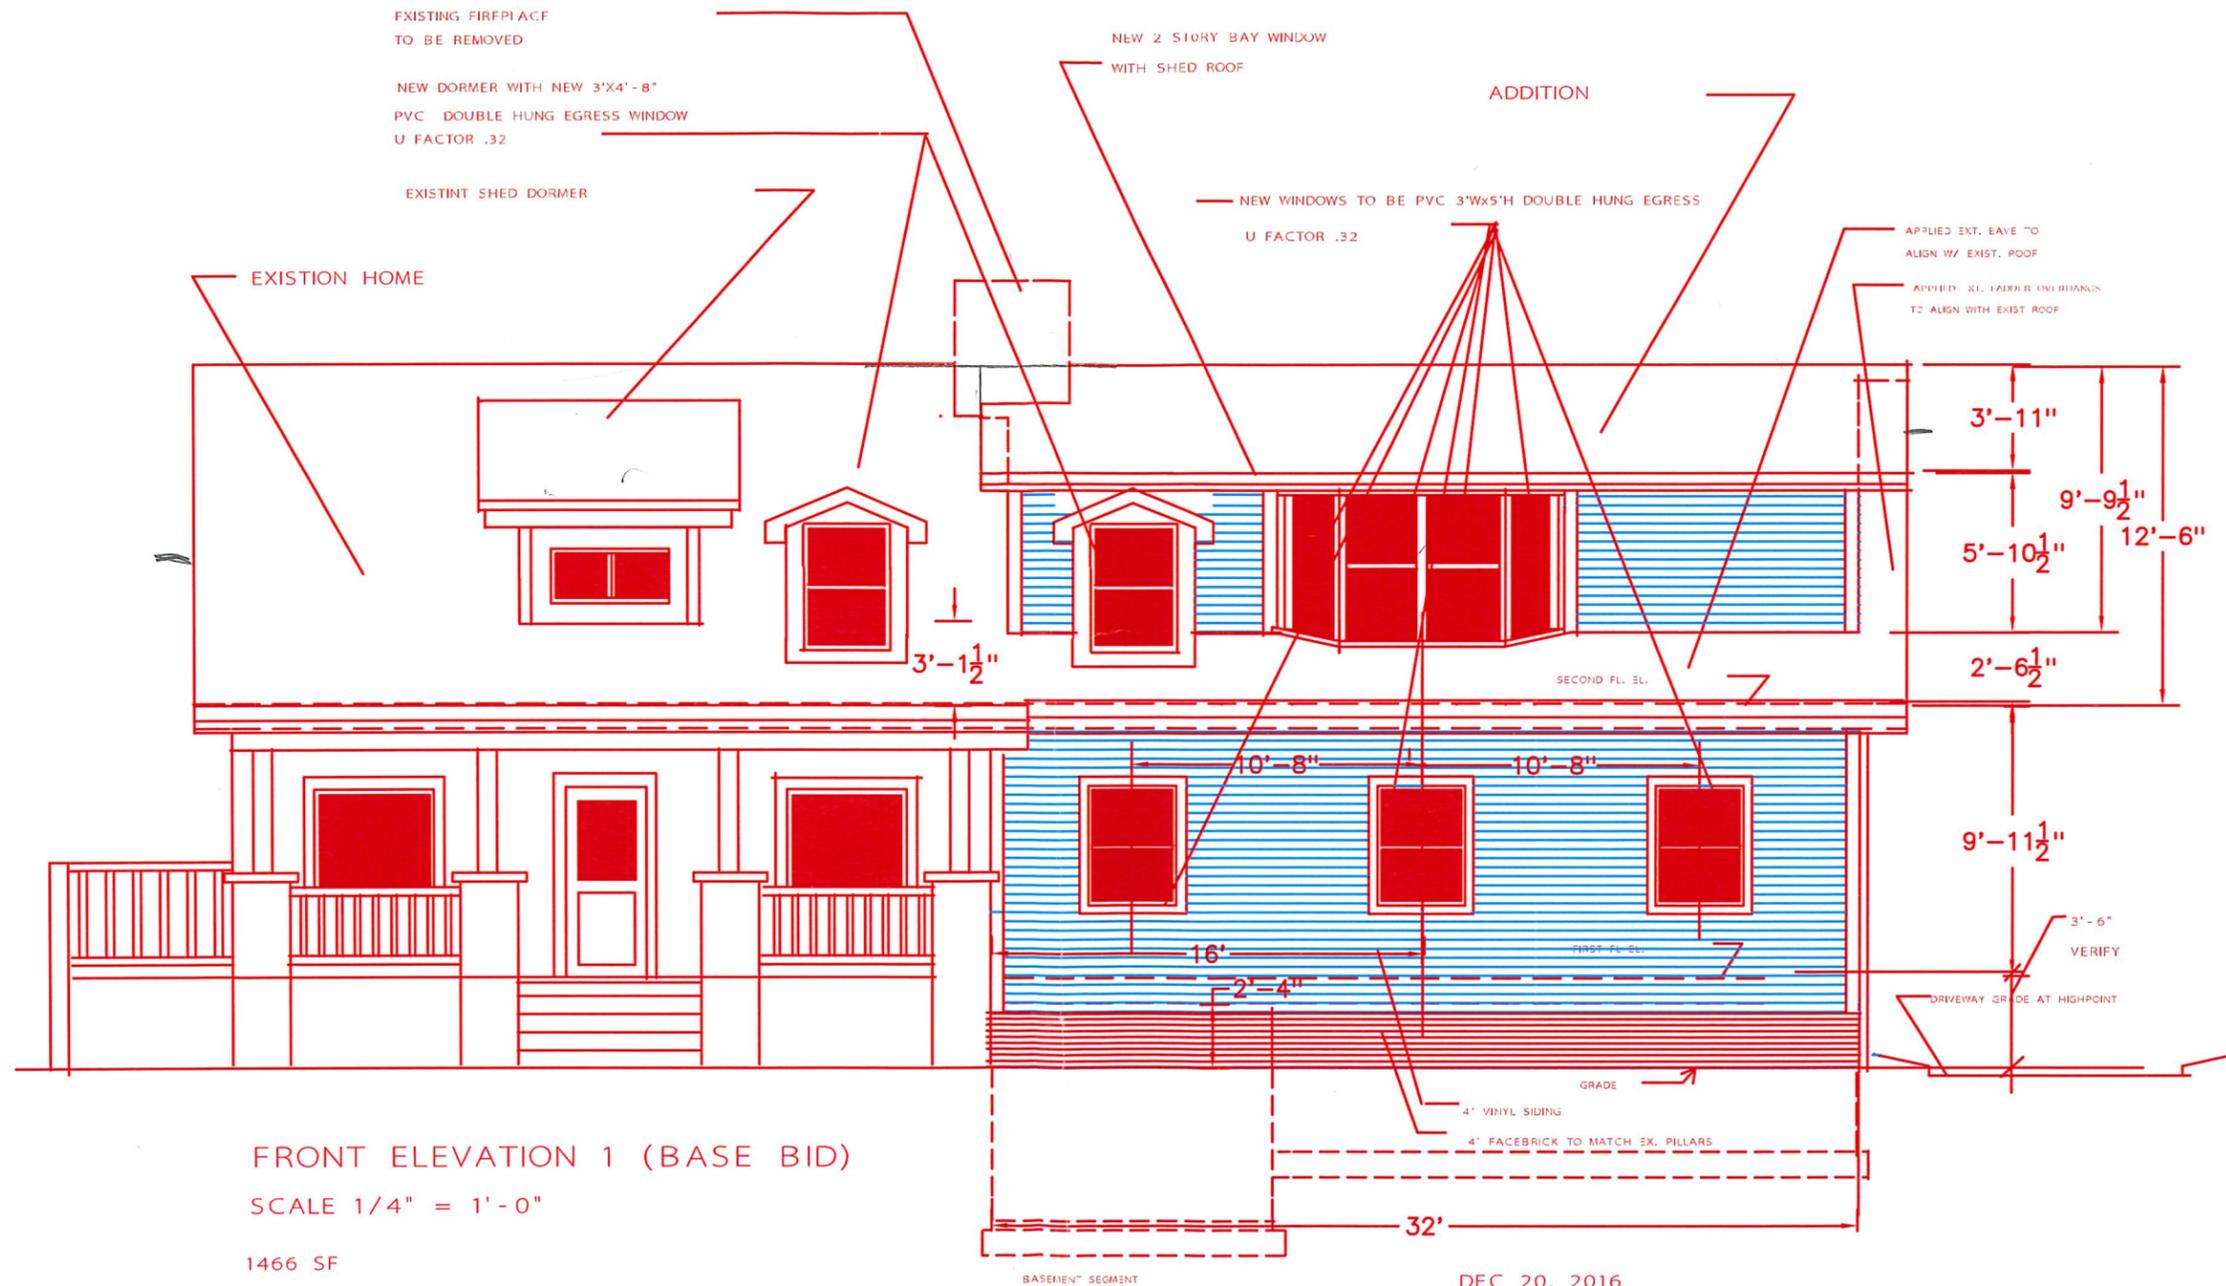

FRONT ELEVATION 1 (BASE BID)
 SCALE 1/4" = 1'-0"
 1466 SF

- NOTES
- 1 ALL WINDOW FROM ABD CORNER TRIN TO COORDINATE WITH EXISTING HOME.
 - 2 SEE FOUNDATION PLAN FOR FOUNDATION ELEVATIONS.

DEC 20, 2016
 Addition to home for
MR. AND MRS. MIKE PUGH
 1441 MIDDLETON
 HUDSON OHIO
 John Goodworth Architect
 7617 Stone Rd. Medina Ohio 44256
 330 - 388 - 2231 JPGoodworth@gmail.com

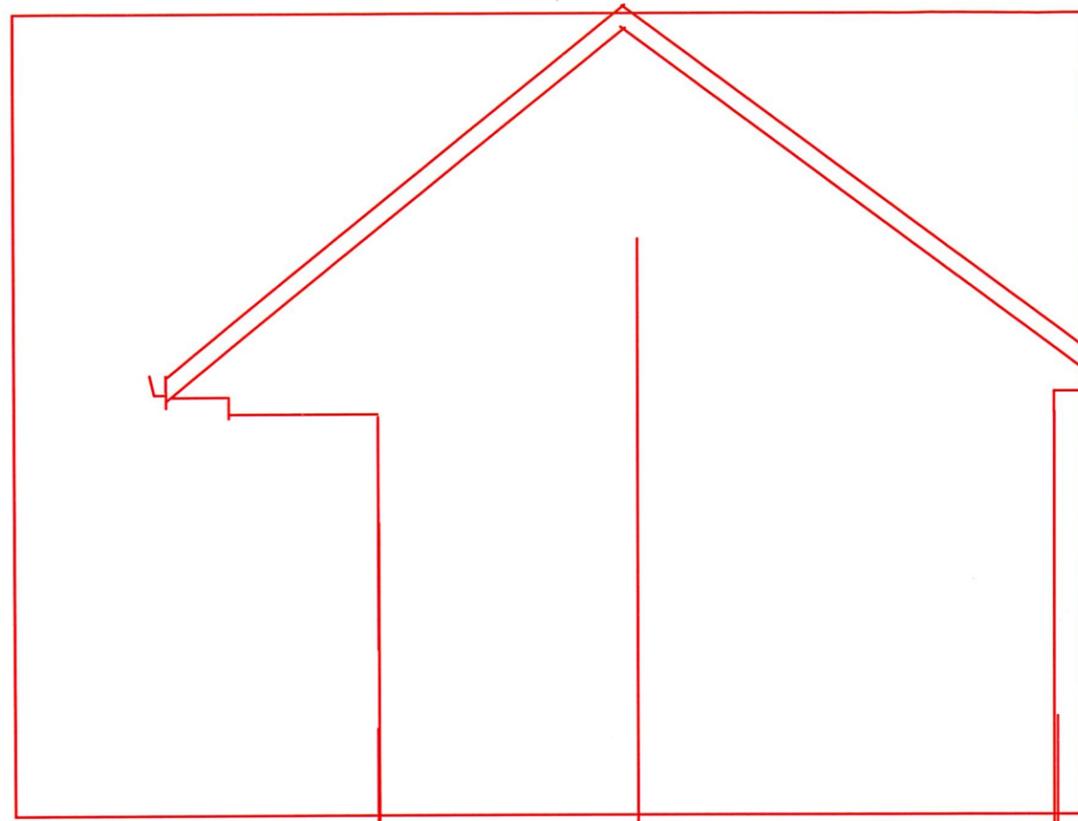

EXISTING SIDE ELEVATION

NEW WINDOWS TO BE
PVC FIXFD
U FACTOR .32

2X6 EAVE BRACING
@ 18" O.C. THRU-BOLT
TO WALL STUDS
& ROOF JOISTS

APPLIED EXT. EAVE TO
ALIGN W/ EXIST. ROOF

2X6 WALL STUDS @ 16" O.C.


APPLIED EXT. LADDER SOFFITS
TO ALIGN WITH
EXIST. ROOF

APPLIED EXT.
EAVE TO ALIGN
W/ EXIST. ROOF

APP. EXT. LADDER ROOF
OVERHANGS TO ALIGN
W/ EXIST. ROOF


STACKED FOUR 2X6
COLUMNAR WALL FRAMING TO
SUPPORT HDR.

GAR. DOOR HDR. 6" D X 18" H
LAM. BEAM W/ 4 1/2 BRG. EA SIDE

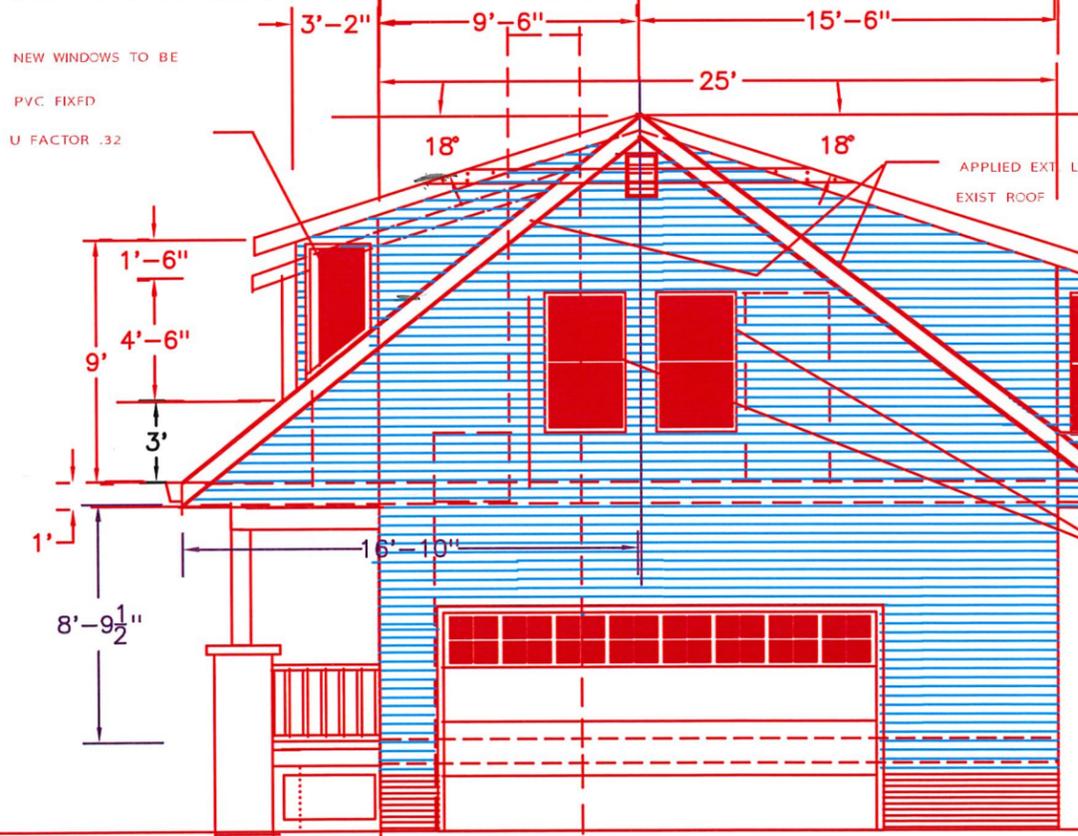

NEW SIDE ELEVATION (BASE BID)

SCALE 1/4" = 1'-0"

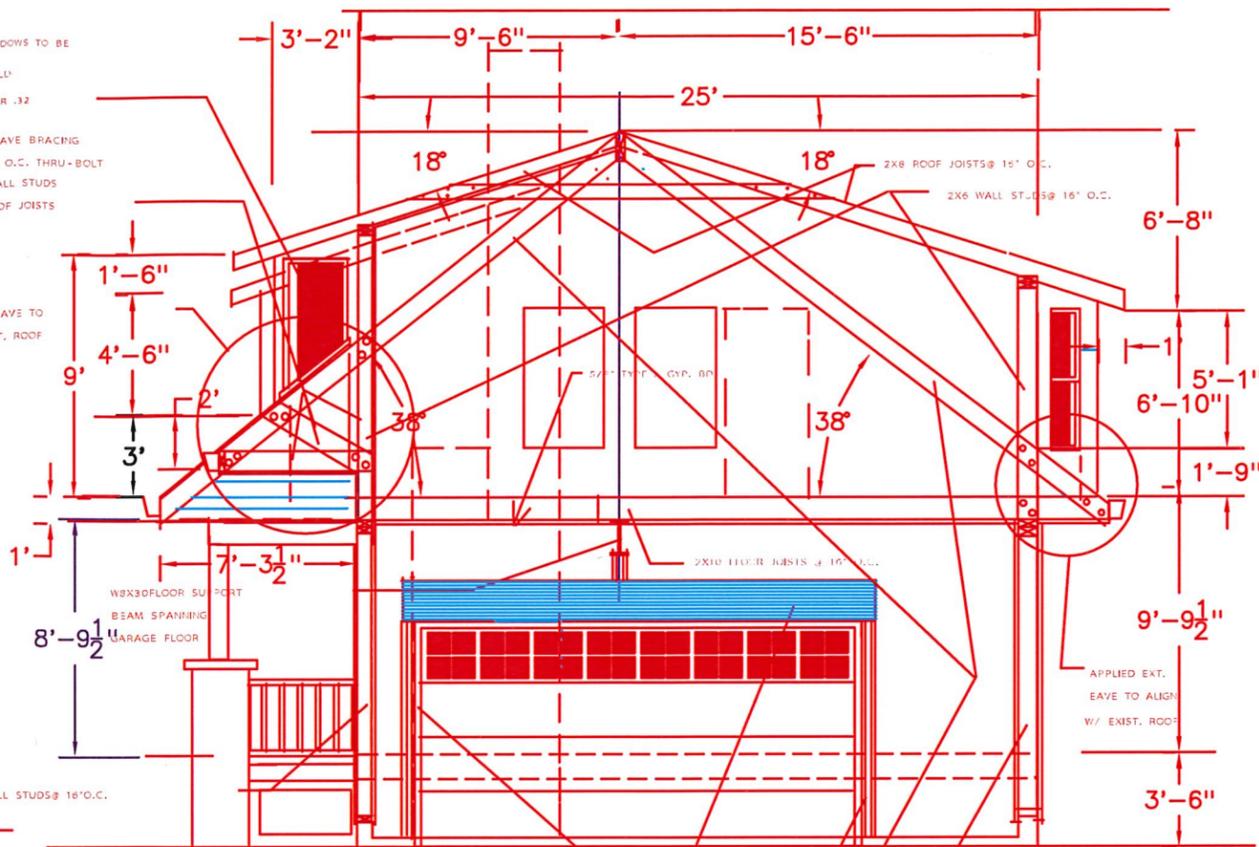

CROSS SECTION



SCALE 1/4" = 1'-0"

NEW WINDOWS TO BE PVC DOUBLE HUNG EGRESS
U FACTOR .32

NOTES:
ALL CEILINGS TO HAVE 5/8" TYPE X GYP.
GARAGE SEPARATION WALL TO HAVE
5/8" TYPE X GYP. BOTH SIDES.
ALL OTHER WALLS TO HAVE 1/2" GYP. BD.

DEC 20, 2016

Addition to home for
MR. AND MRS. MIKE PUGH
1441 MIDDLETON
HUDSON OHIO
John Goodworth Architect
7617 Stone Rd. Medina Ohio 44256
330-388-2231 JPGoodworth@gmail.com

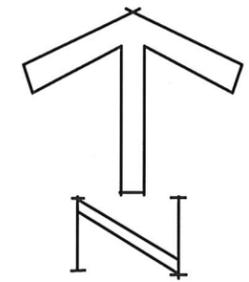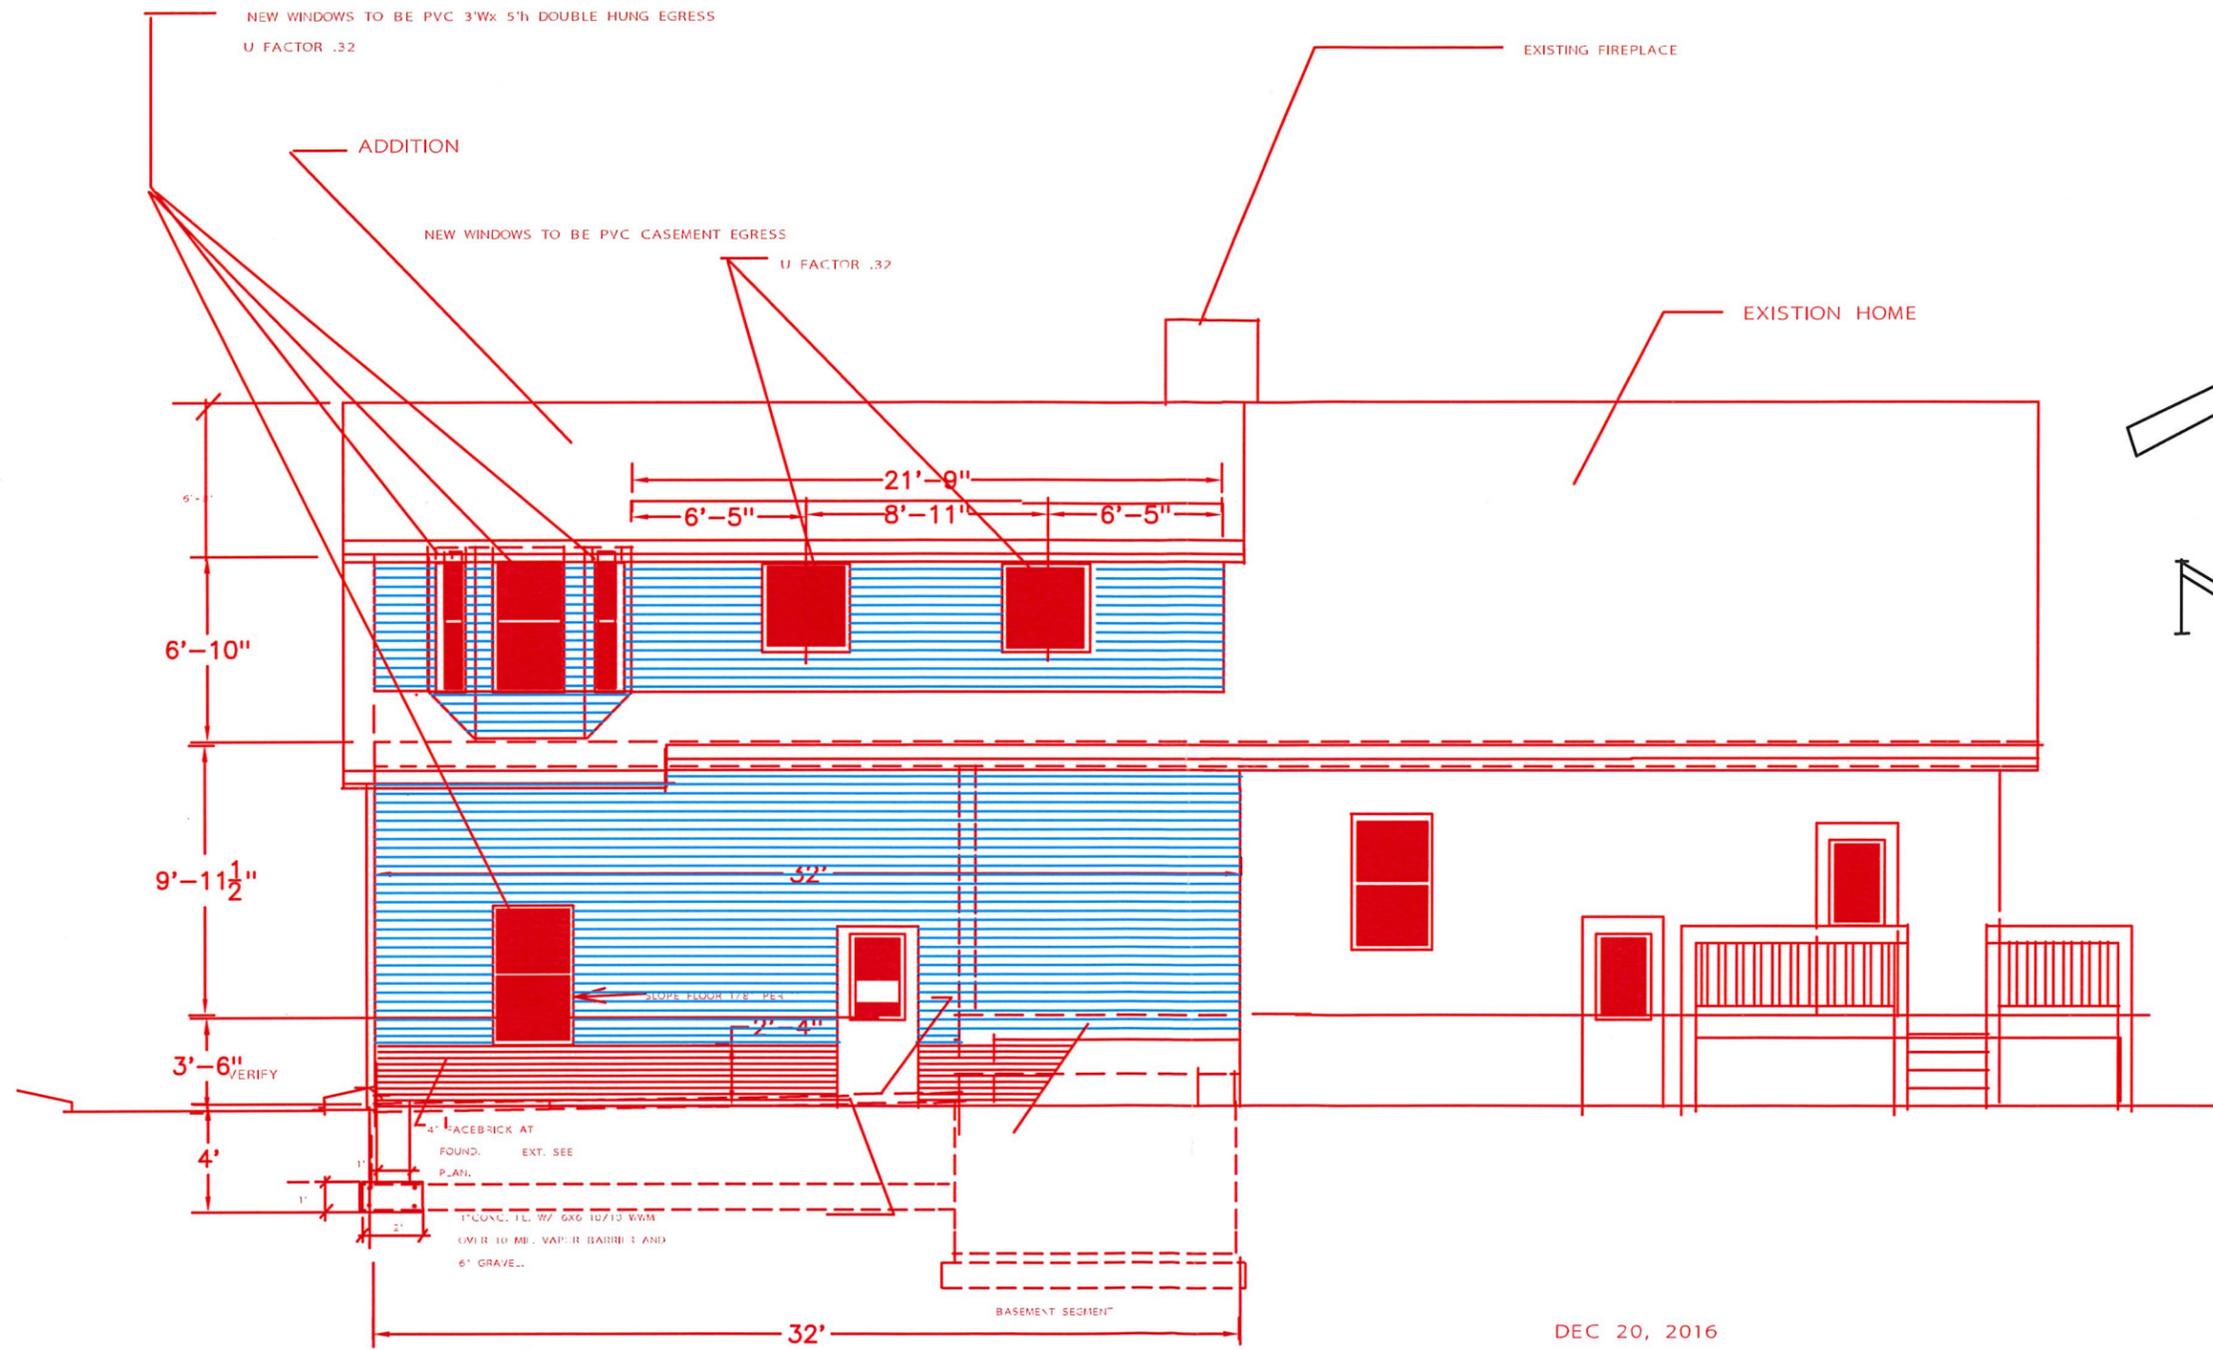

REAR ELEVATION
SCALE 1/4" = 1'-0"

DEC 20, 2016

Addition to home for

MR. AND MRS. MIKE PUGH

1441 MIDDLETON
HUDSON OHIO

John Goodworth Architect

7617 Stone Rd. Medina Ohio 44256

330-388-2231 JPGoodworth@gmail.com







www.zillow.com/homedetai



1 of 39

