


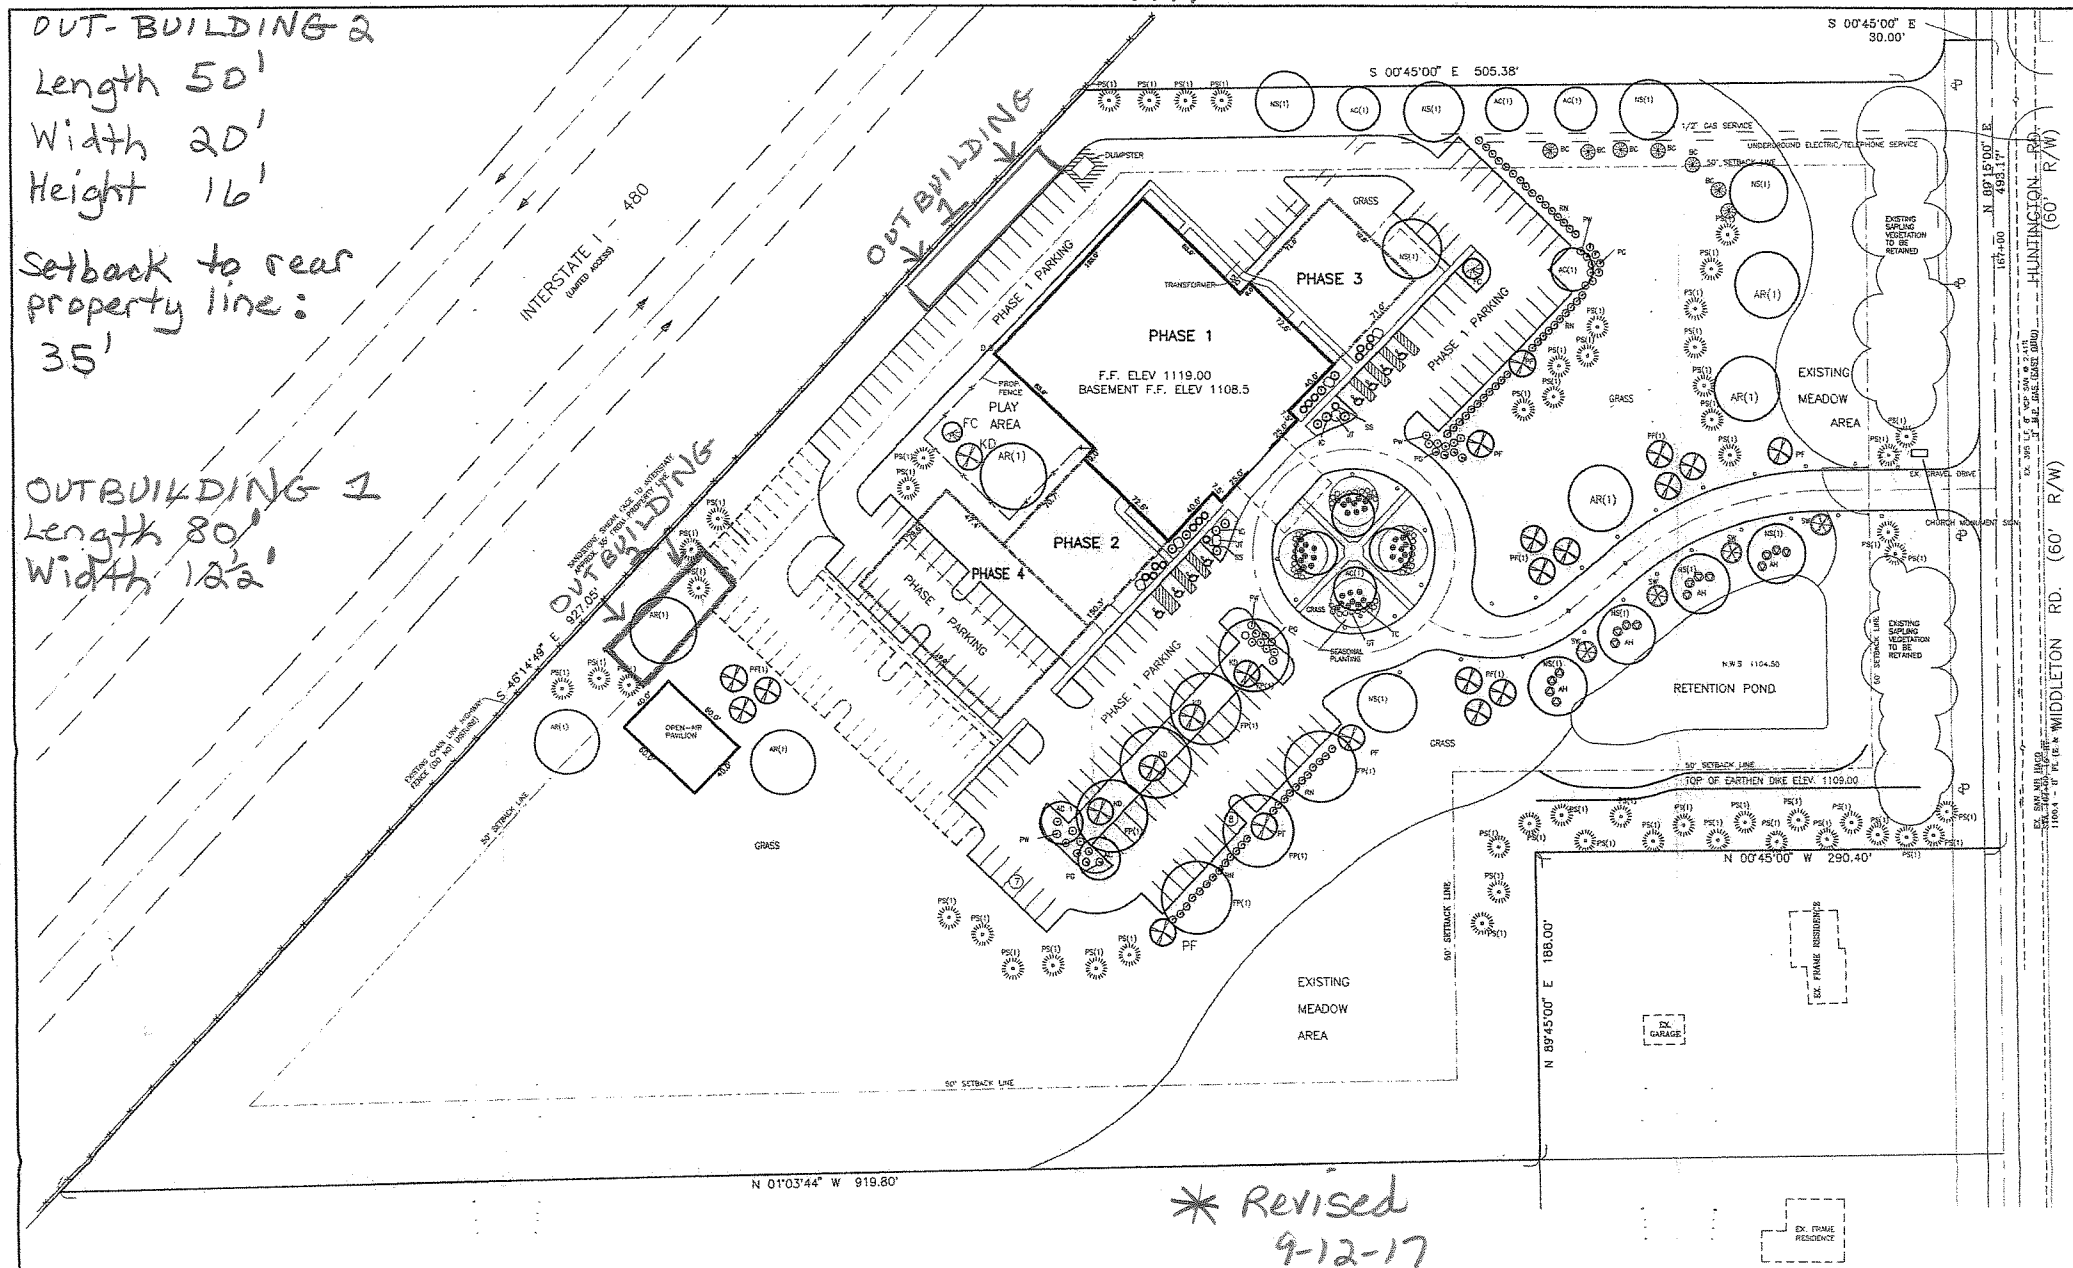

PLANT SCHEDULE											
PLANT TYPE	KEY	SIZE	PLANT TYPE	KEY	SIZE	PLANT TYPE	KEY	SIZE	PLANT TYPE	KEY	SIZE
RHEINGOLD ARBORVITAE	(RN)	15' No.3 CONT.	HINDING FALSE CYPRESS	(FC)	4' B & B	ANTIOCH HOSTA	(AH)	No.2 CONT.	PRAIRIE FIRE CRAB	(PF)	1 1/4' B & B
SHIROBANA SPIREA	(SS)	15' No.3 CONT.	ILEX CRENATA (GREEN LUSTER HOLLY)	(IC)	15' B & B	PURPLE LEAF WEIGELA	(PW)	30' B & B	ACER CAMPESTRE	(AC)	1 3/4' B & B
LAKE ERIE BLUE CYPRESS	(BC)	4' B & B	PURPLE GEM RHODODENDRON	(PG)	15' B & B	TAKUS CHADWICKII	(TC)	15' B & B	ACER RUBRUM RED SUNSET	(AR)	1 3/4' B & B
GOLD TIP JUNIPER	(GT)	15' No.3 CONT.	KOUSSA DOGWOOD	(KO)	1 1/4' B & B	JAPANESE TREE LILAC	(JT)	1 1/4' B & B	NYSSA SYLVATICA	(NS)	1 3/4' B & B
									PARUS STROBUS	(PS)	8' B & B

SITE PLAN

NORTH

LANDSCAPE PLAN

SCALE: 1"=40'-0"

RECEIVED
NOV - 8 2000
REVISED

REVISIONS

5-5-98
6-8-98
7-2-98
7-7-98
7-31-98


MORAND ARCHITECTS
1276 WEST THIRD STREET
CLEVELAND, OHIO 44113
216-861-2100

LANDSCAPE PLAN

HOPE COMMUNITY CHURCH
MIDDLETON ROAD
HUDSON, OHIO

DATE 4-6-98
SCALE AS SHOWN
DRAWN M.A.G.


L.1

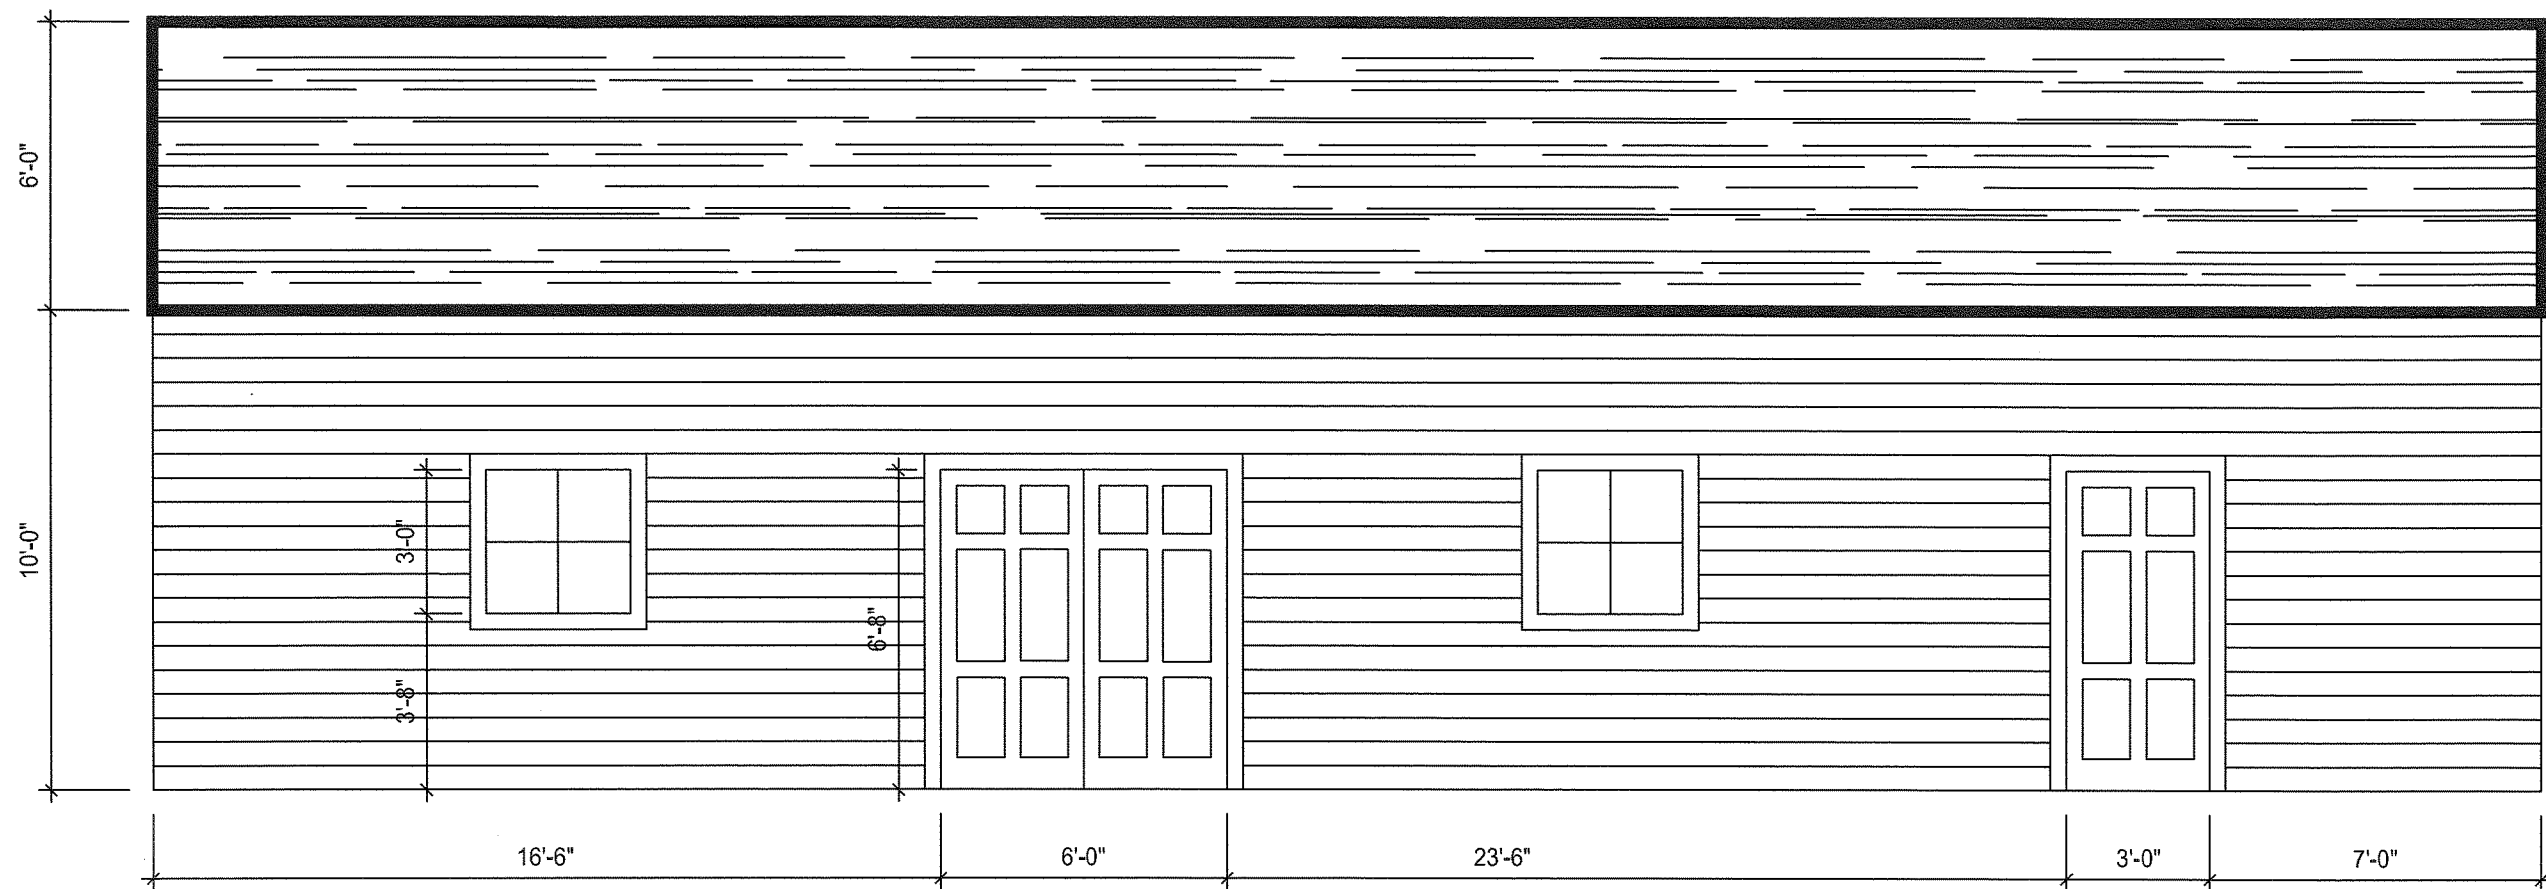

This will be pole construction building with black architectural shingles and 4-1/2" white vinyl lap siding that match the church building. Doors will be white 6 panel that match the church building. Windows will be 36" x 48" white vinyl consistent with the look on the church.


HOPE COMMUNITY CHURCH
3033 MIDDLETON ROAD
HUDSON, OH 44236

PROPOSED OUT BUILDING
SOUTH ELEVATION
SCALE: 1/4" = 1'-0"

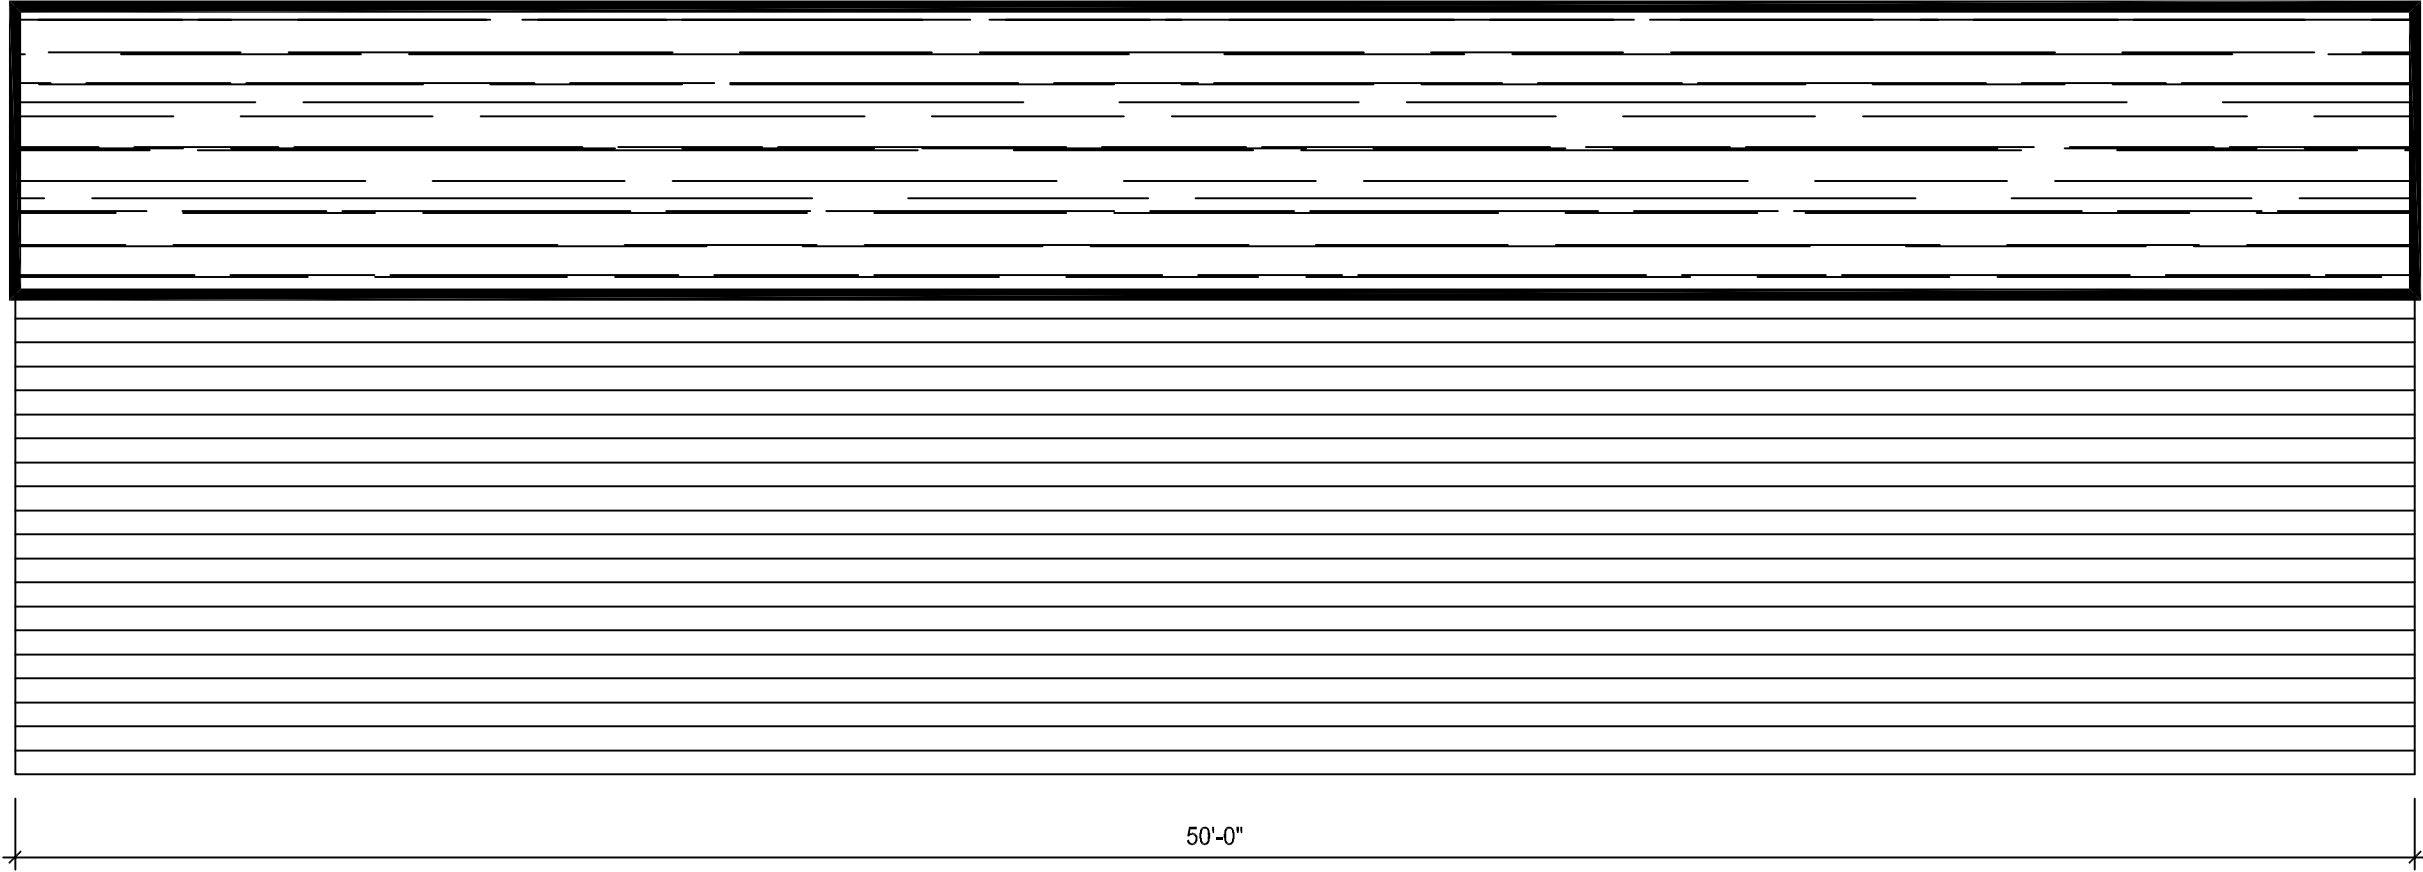


HOPE COMMUNITY CHURCH
3033 MIDDLETON ROAD
HUDSON, OH 44236

PROPOSED OUT BUILDING
NORTH ELEVATION
SCALE: 1/4" = 1'-0"

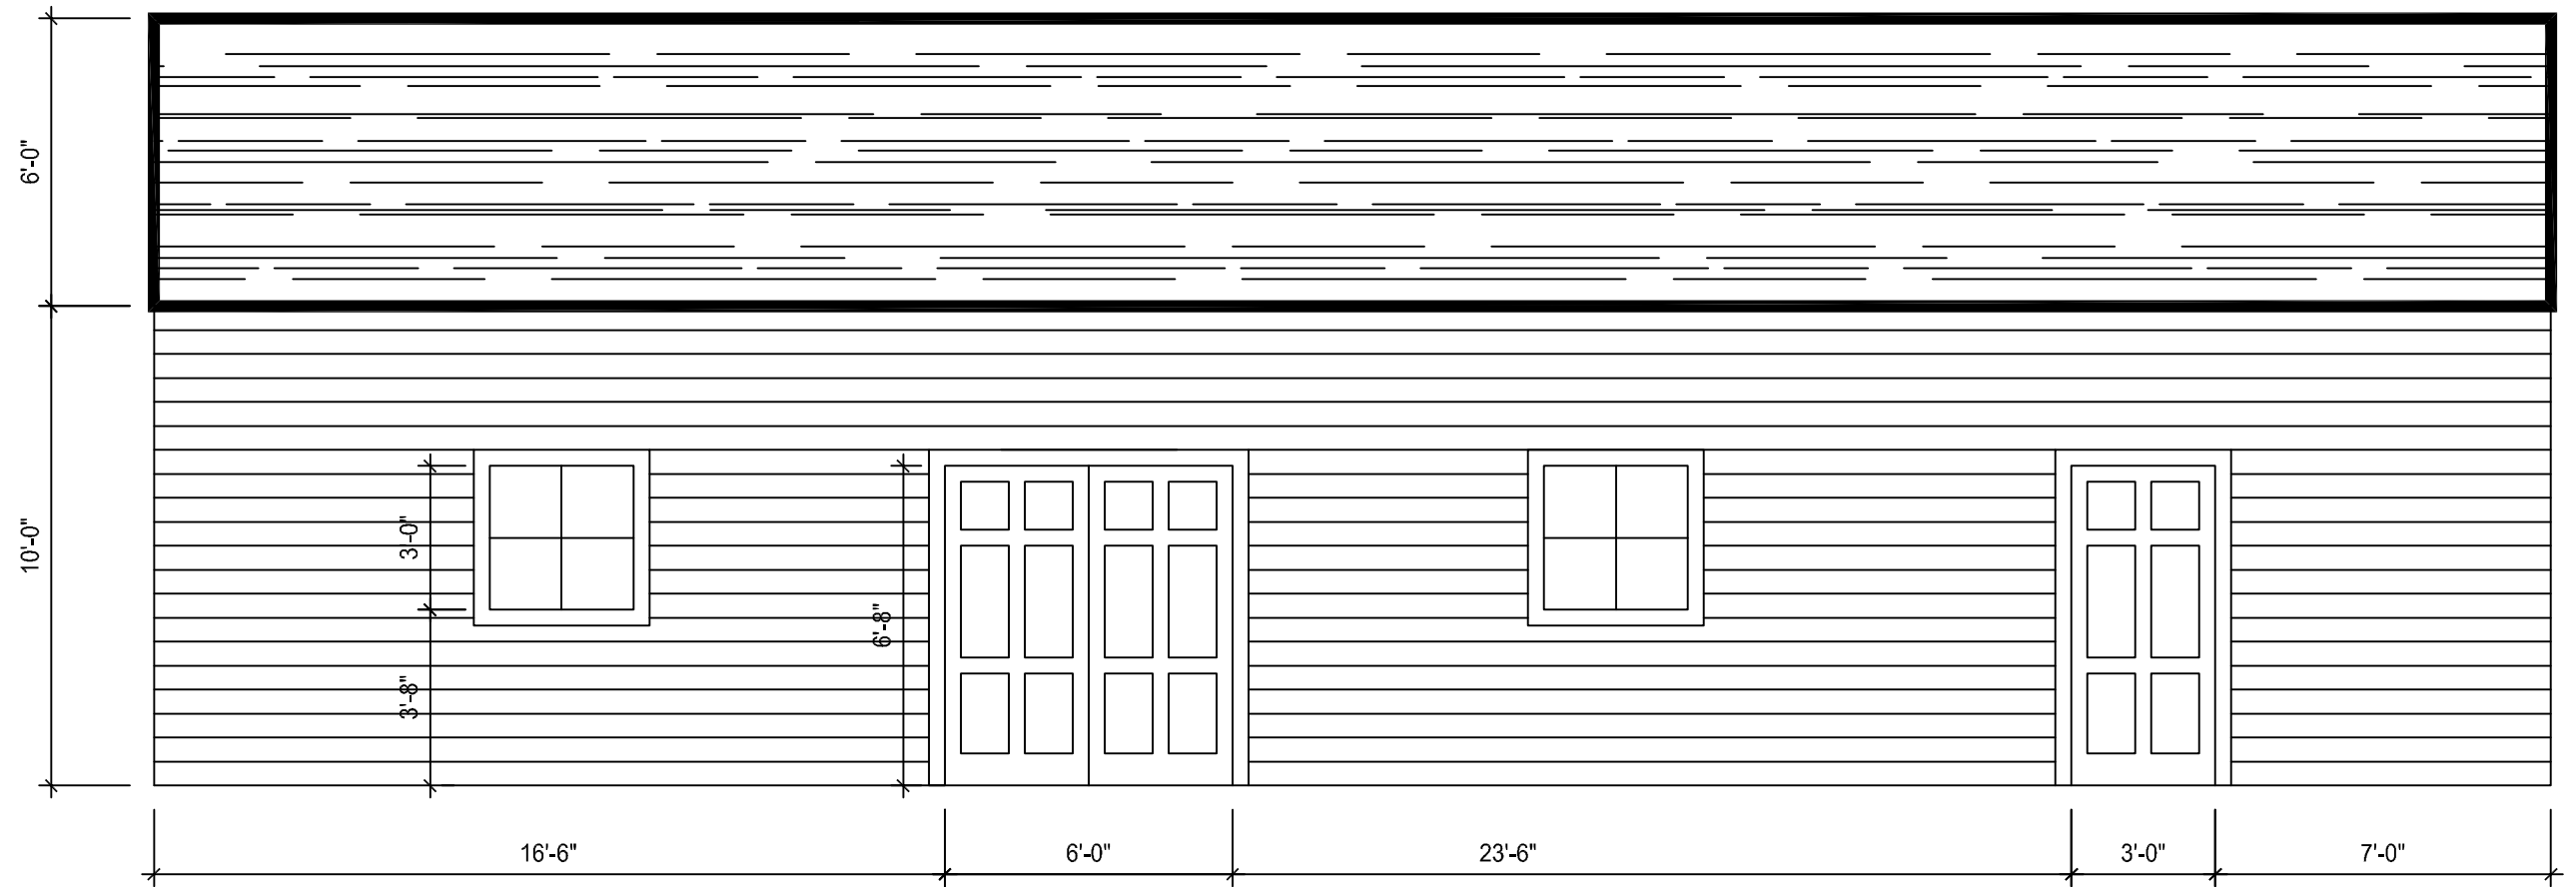

HOPE COMMUNITY CHURCH
3033 MIDDLETON ROAD
HUDSON, OH 44236

PROPOSED OUT BUILDING
SOUTH ELEVATION
SCALE: 1/4" = 1'-0"

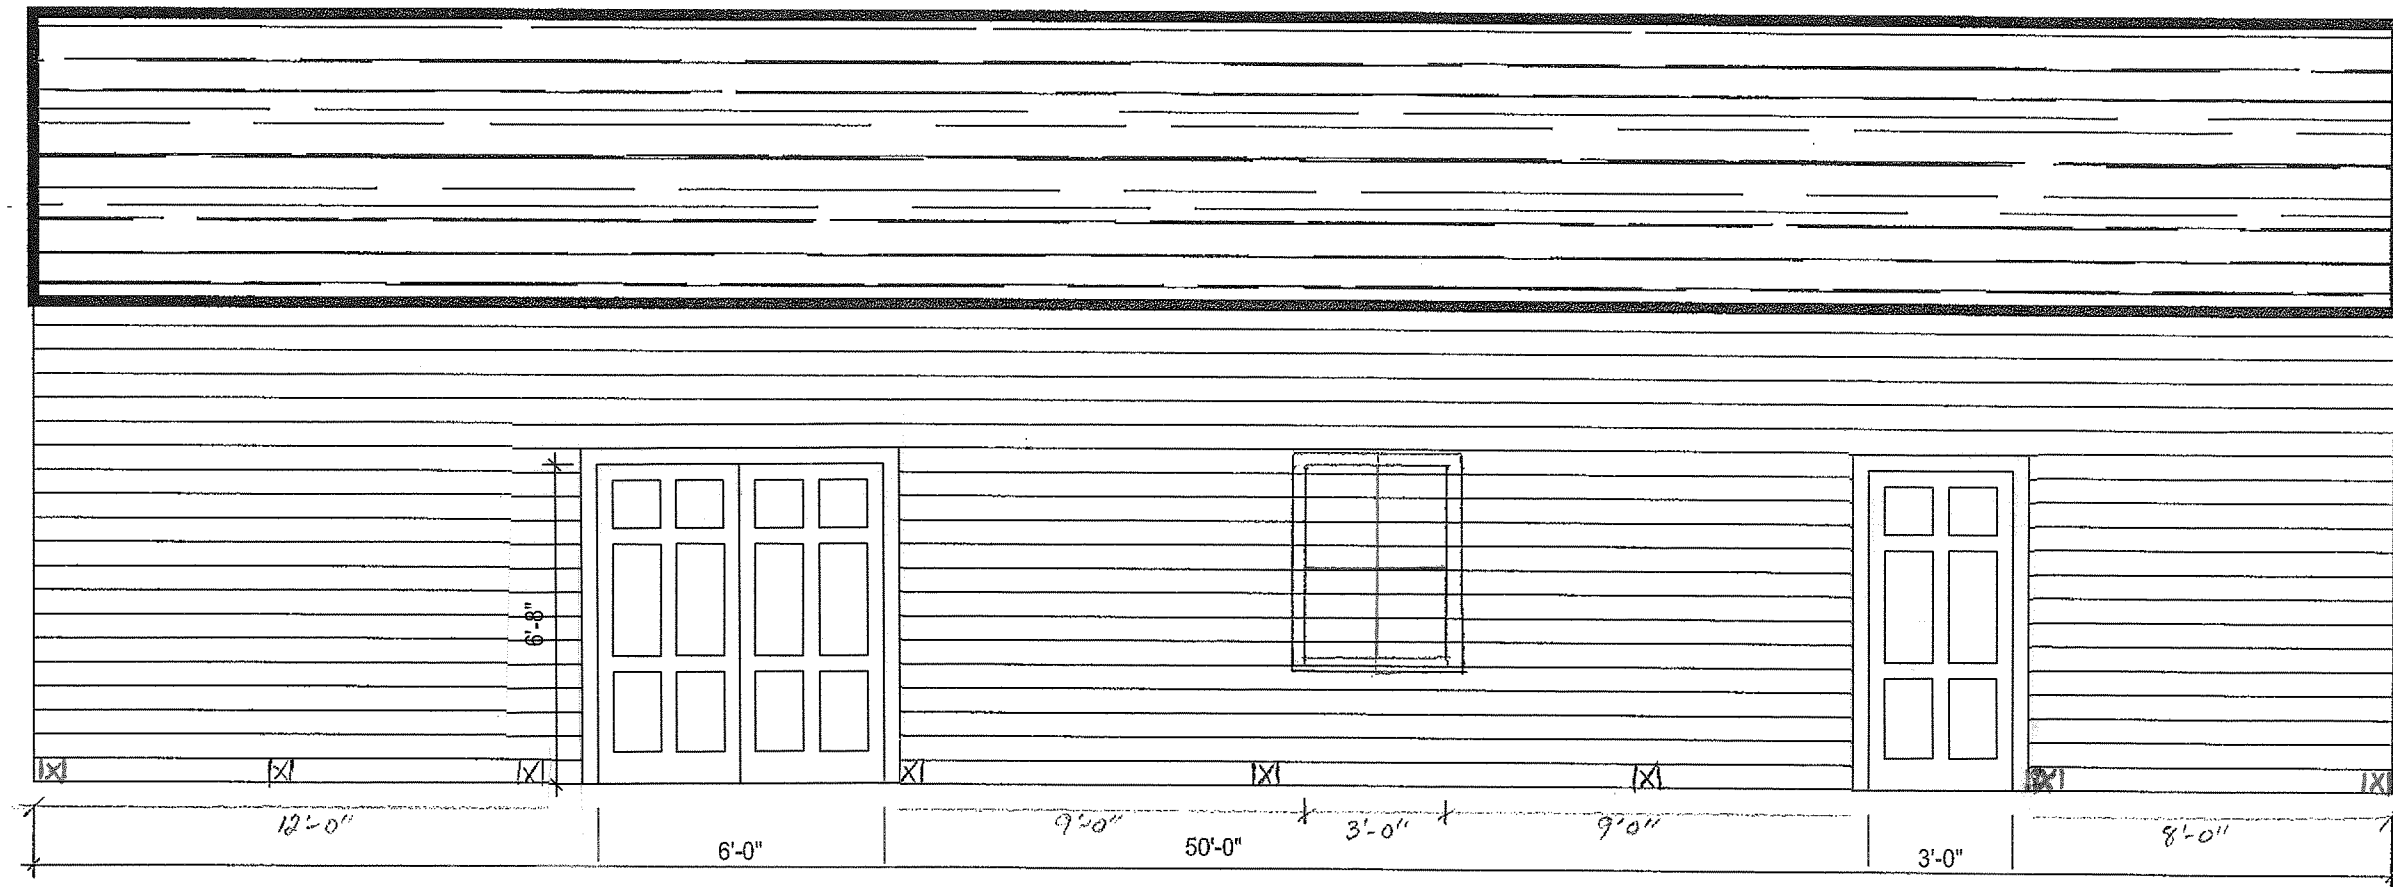


This will be pole construction building with black architectural shingles and 4-1/2" white vinyl lap siding that match the church building. Doors will be white 6 panel that match the church building. Windows will be 36" x 48" white vinyl consistent with the look on the church.

REVISED 9-12-2017


HOPE COMMUNITY CHURCH
3033 MIDDLETON ROAD
HUDSON, OH 44236

PROPOSED OUT BUILDING
SOUTH ELEVATION
SCALE: 1/4" = 1'-0"

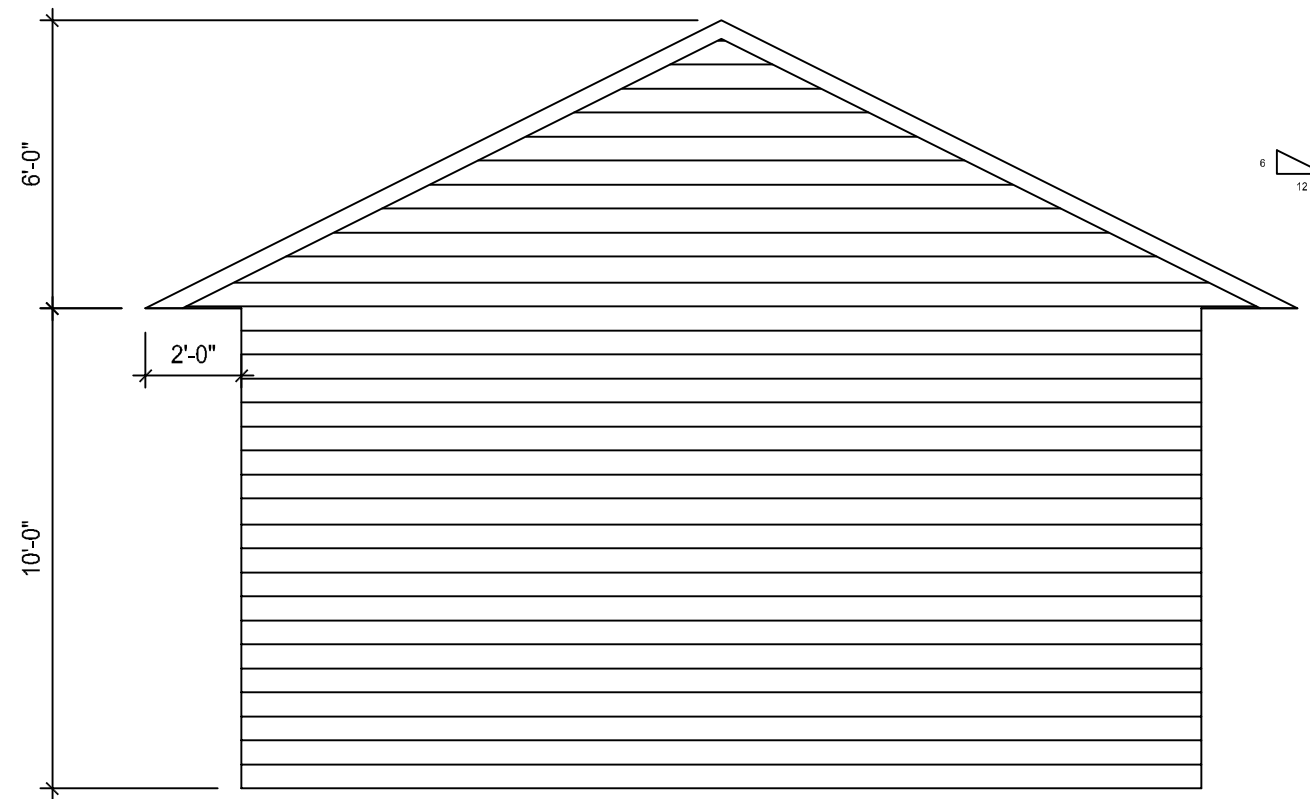

HOPE COMMUNITY CHURCH
3033 MIDDLETON ROAD
HUDSON, OH 44236

PROPOSED OUT BUILDING
WEST ELEVATION
SCALE: 1/4" = 1'-0"

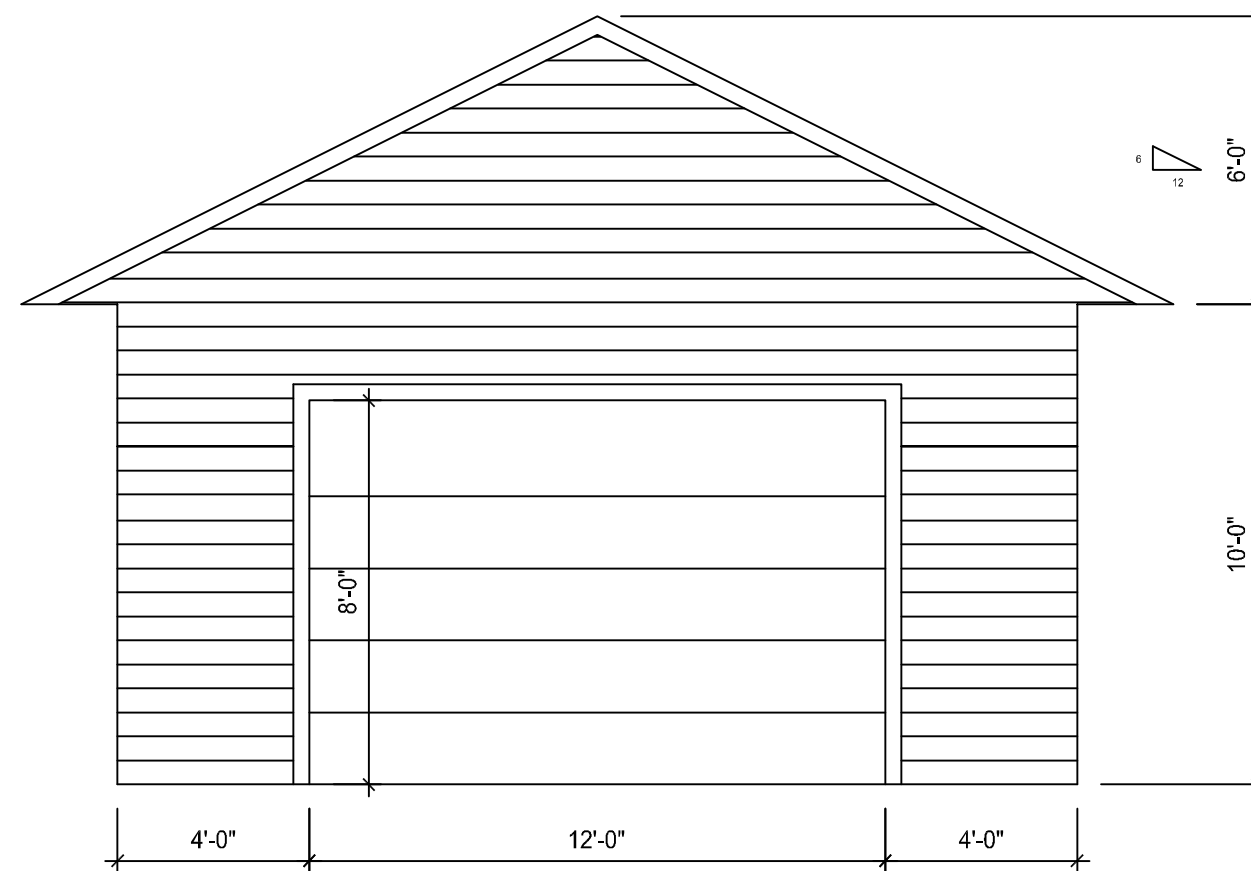

HOPE COMMUNITY CHURCH
3033 MIDDLETON ROAD
HUDSON, OH 44236

PROPOSED OUT BUILDING
EAST ELEVATION
SCALE: 1/4" = 1'-0"











