

2781 HAWKESBURY BLVD




Owner Name	Foote Jeffrey A	No. Utility Accounts	No City Accounts
Parcel ID	3007789	Sewer Provider	DOSSS
Owner Address	2781 HAWKESBURY BLVD	Water Owner	Akron Water
Site Address	2781 HAWKESBURY BLVD	Electric Provider	First Energy
Owner City	HUDSON	Account Number	NA
Owner State	OH	Council Ward	Ward 3
Phone		Owner ZIP	44236
Legal Description	CANTERBURY ON THE LAKES NO 3C LOT 138 ALL	Water_Rate	NA
Area	1.01	WaterTap	NA
NumOcc	No	OBJECTID	37446776

 *Disclaimer: Map and parcel data are believed to be accurate, but accuracy is not guaranteed. This is not a legal document and should not be substituted for a title search, appraisal, survey, or for zoning verification.*

Map Scale
1 inch = 83 feet
 2/26/2021


Jeff
Footz
Garden
House

Inside Height
10'4"

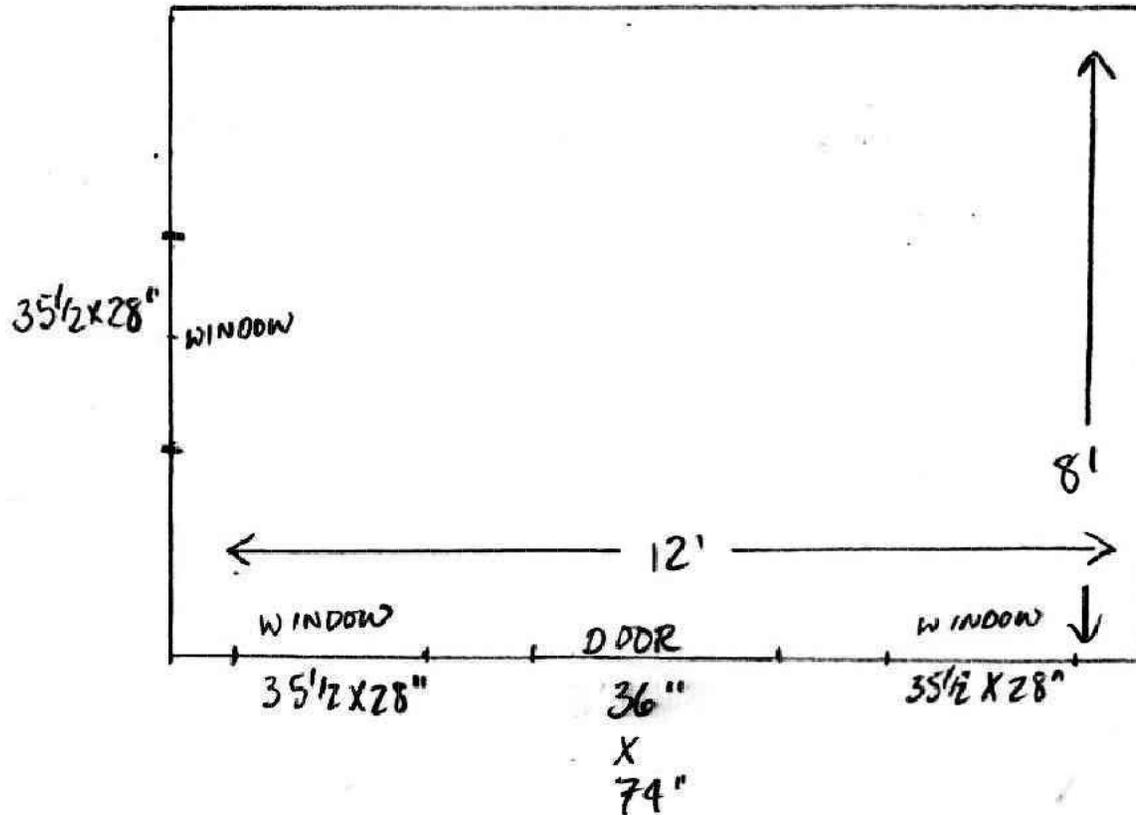

Hillbrook
Collections
2021 ©

Foot &
Laden House

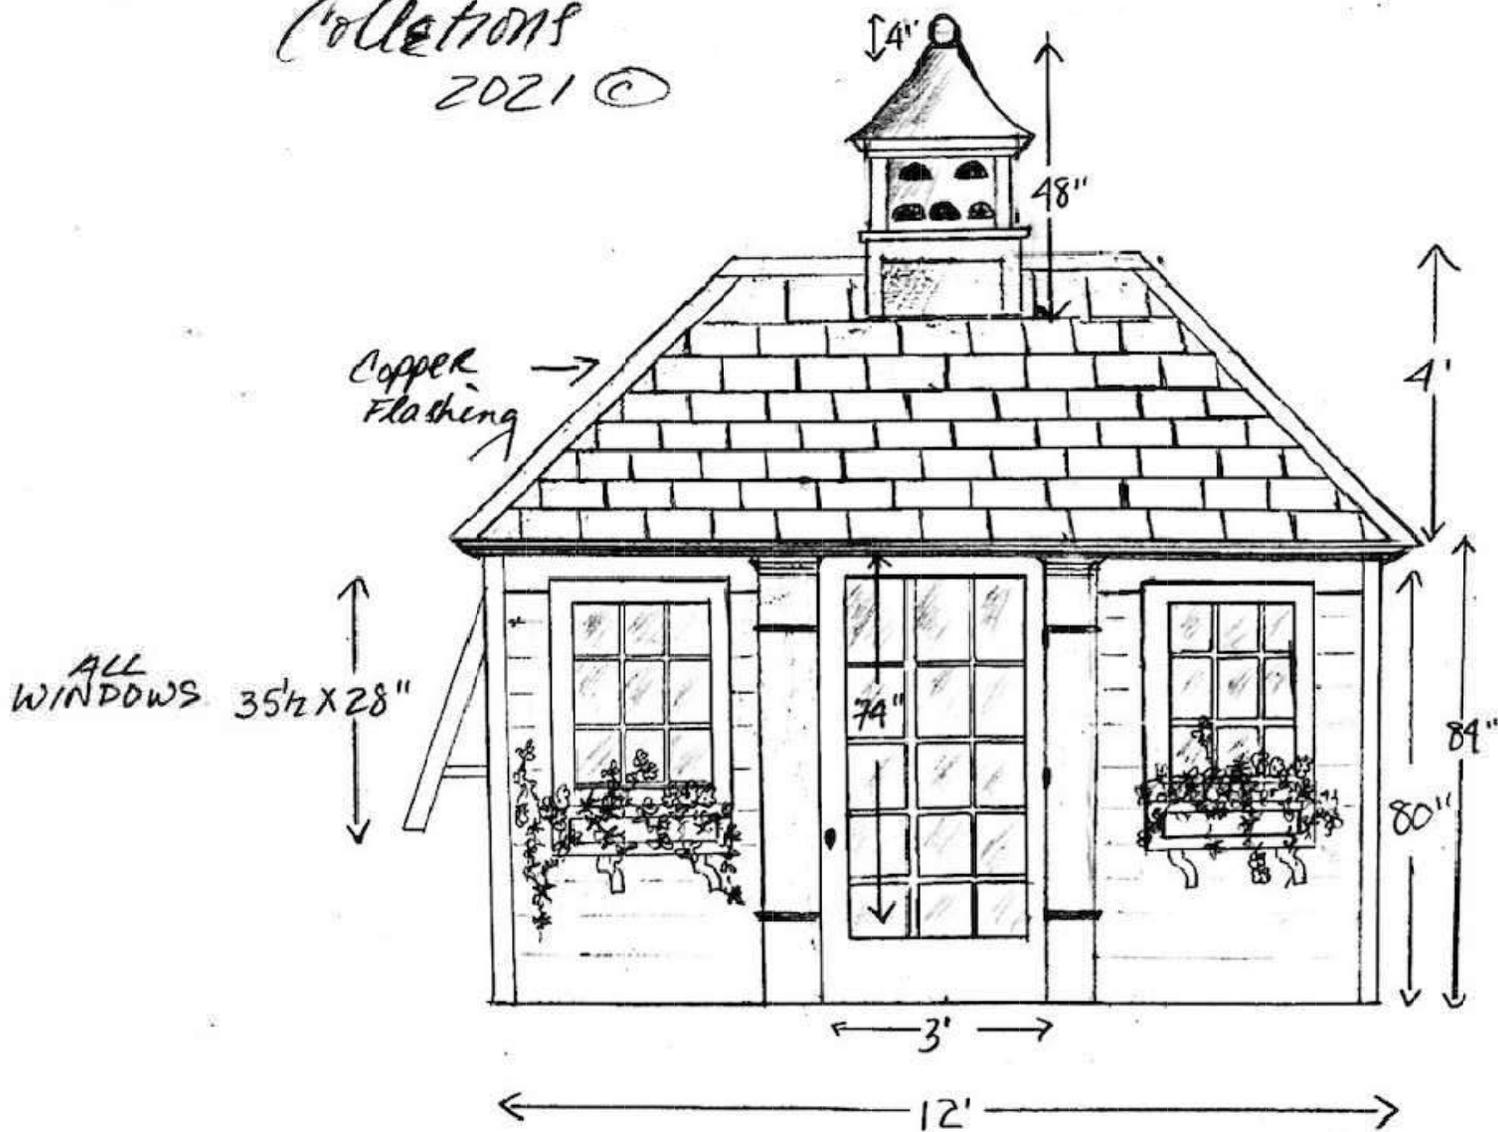

Materials:

Cedar Roof
#7

Spanish Cedar
Doors and
Windows

Fir Floor

8' WIDE Copper
Flashing
on Hips
and Ridge of
Roof

Eastern White
Pine Siding

Spanish Cedar
Trim beside
Front Door
and Cupola













14

TOYOTA









