


Detailed Explanation of Project \*



Rehab existing garage for storage and installing fencing along rear property line between existing fences from neighbor properties; Adding decorative rail fence to front of 29 house.

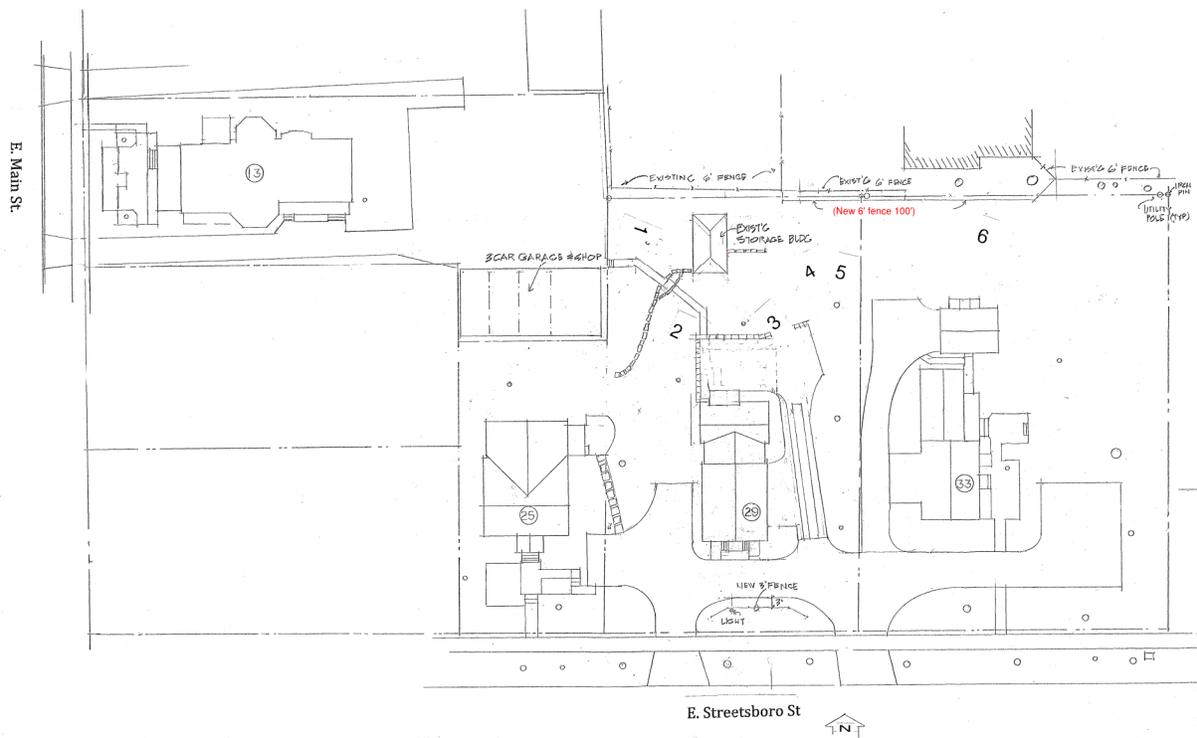

SITE PLAN

ALLAN M. SVEDA PROPERTIES

SCALE: 1" = 20'	APPROVED BY:	DRAWN BY:
DATE: May 6, 2020	REVISID:	
25, 29, 33 E. Streetsboro St, 13 E. Main St.		
DRAWING NUMBER		

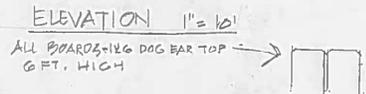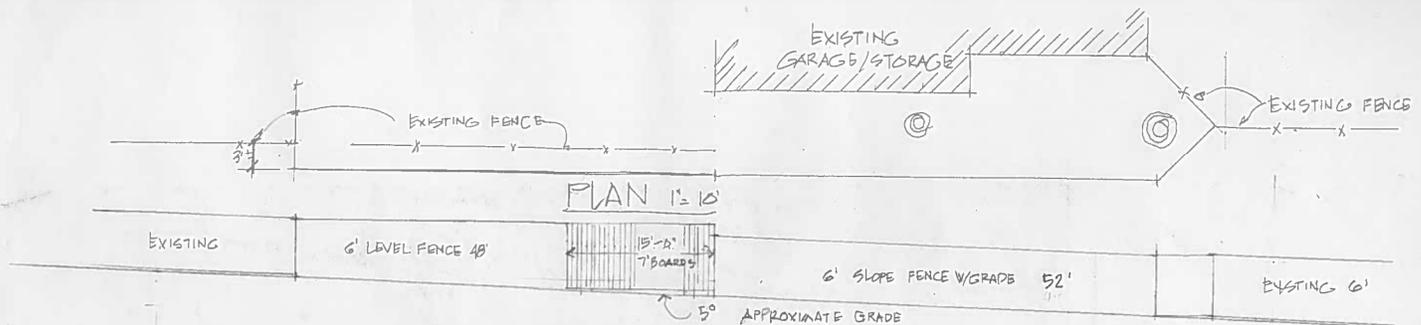

**FENCE DETAILS**  
 33 E. Streetsboro St.





04/10/2020



04/10/2020



04/10/2020