


NORTH HAYDEN CROSSWALK



= EXISTING PARKING SPACE



= PROPERTY PIN

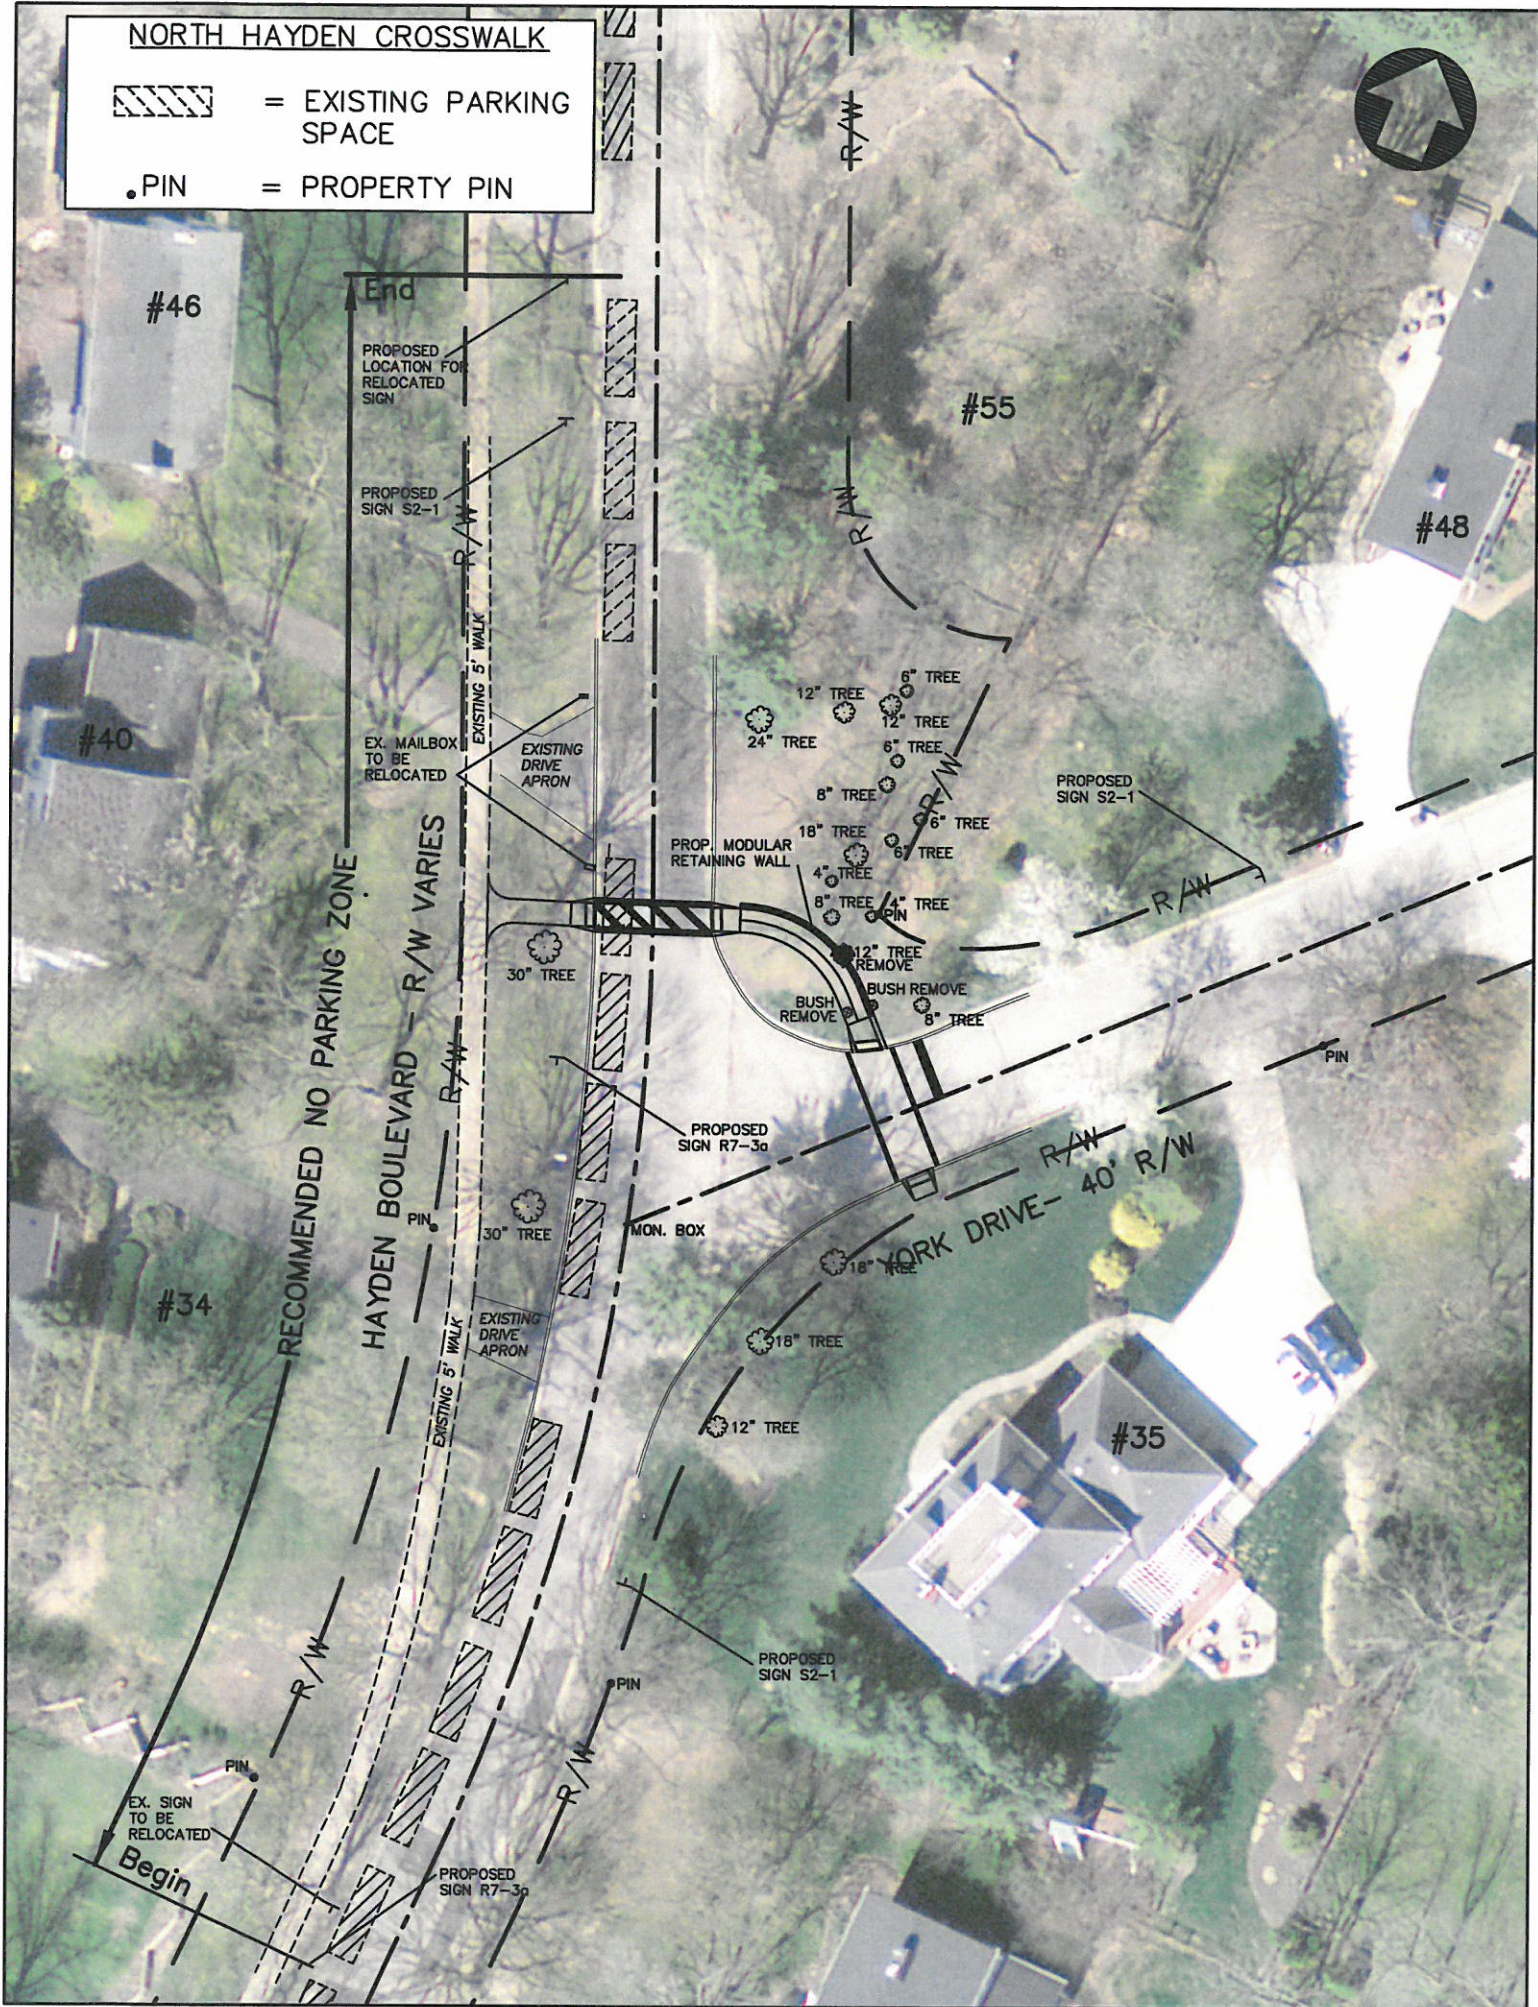

#46

#55

#48

#40

#34

#35

End

Begin

RECOMMENDED NO PARKING ZONE

HAYDEN BOULEVARD - R/W VARIES

YORK DRIVE - 40' R/W

PROPOSED LOCATION FOR RELOCATED SIGN

PROPOSED SIGN S2-1

EX. MAILBOX TO BE RELOCATED

EXISTING DRIVE APRON

PROP. MODULAR RETAINING WALL

PROPOSED SIGN R7-3a

MON. BOX

PROPOSED SIGN S2-1

PROPOSED SIGN S2-1

PROPOSED SIGN R7-3a

EX. SIGN TO BE RELOCATED

12" TREE

6" TREE

24" TREE

12" TREE

6" TREE

18" TREE

6" TREE

4" TREE

6" TREE

8" TREE

6" TREE

8" TREE

6" TREE

12" TREE REMOVE

8" TREE

BUSH REMOVE

BUSH REMOVE

30" TREE

30" TREE

18" TREE

12" TREE

PIN

PIN

PIN