

REV.	DATE

LS ARCHITECTS
 22082 LORAN ROAD
 FAIRVIEW PARK, OH 44126
 PHONE 26-403-6654 FAX 440-76-8637



LEON S. SAMPAT
 LICENSE# 13053
 EXPIRATION DATE 12/31/2021

NEW ADDITION FOR:
HUDEC RESIDENCE
 1597 HINES HILL RD.
 HUDSON, OH


JOB NO: 20-112

DATE: 09.26.2020

ISSUE: REVIEW

SHEET:

C-1

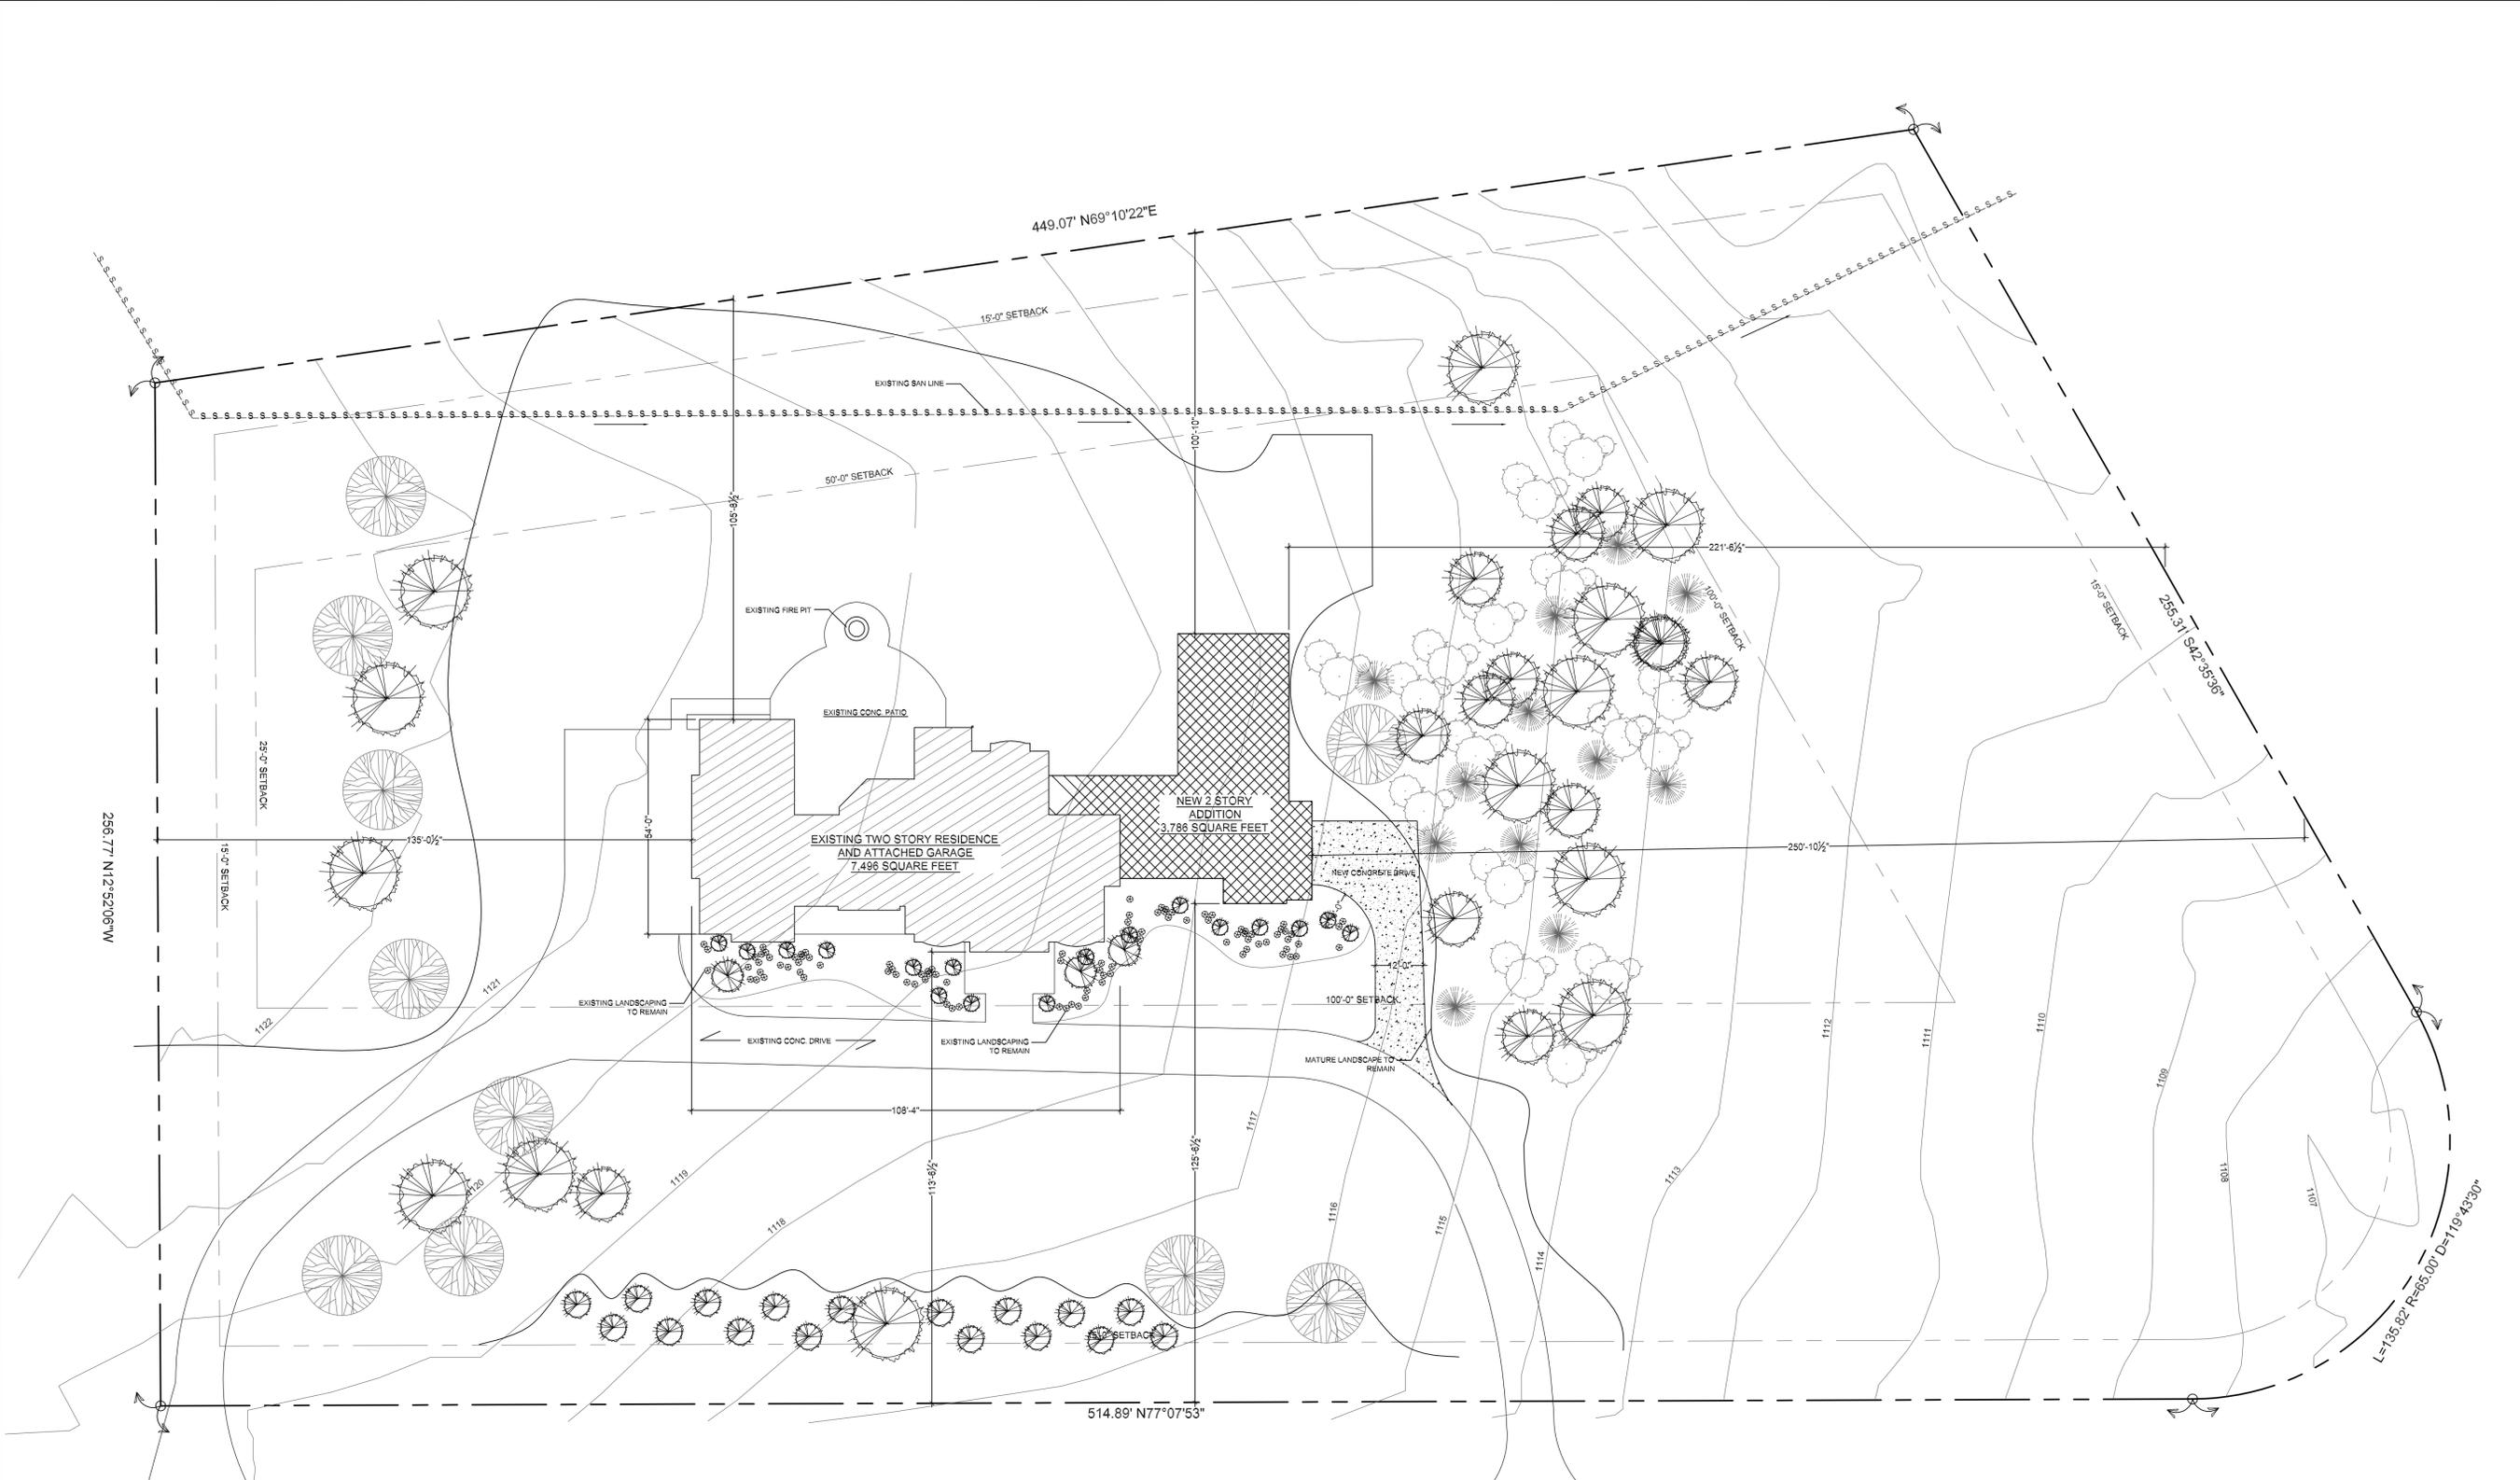


HINES HILL ROAD

PROPOSED SITE PLAN

SCALE: 1"= 20'-0"



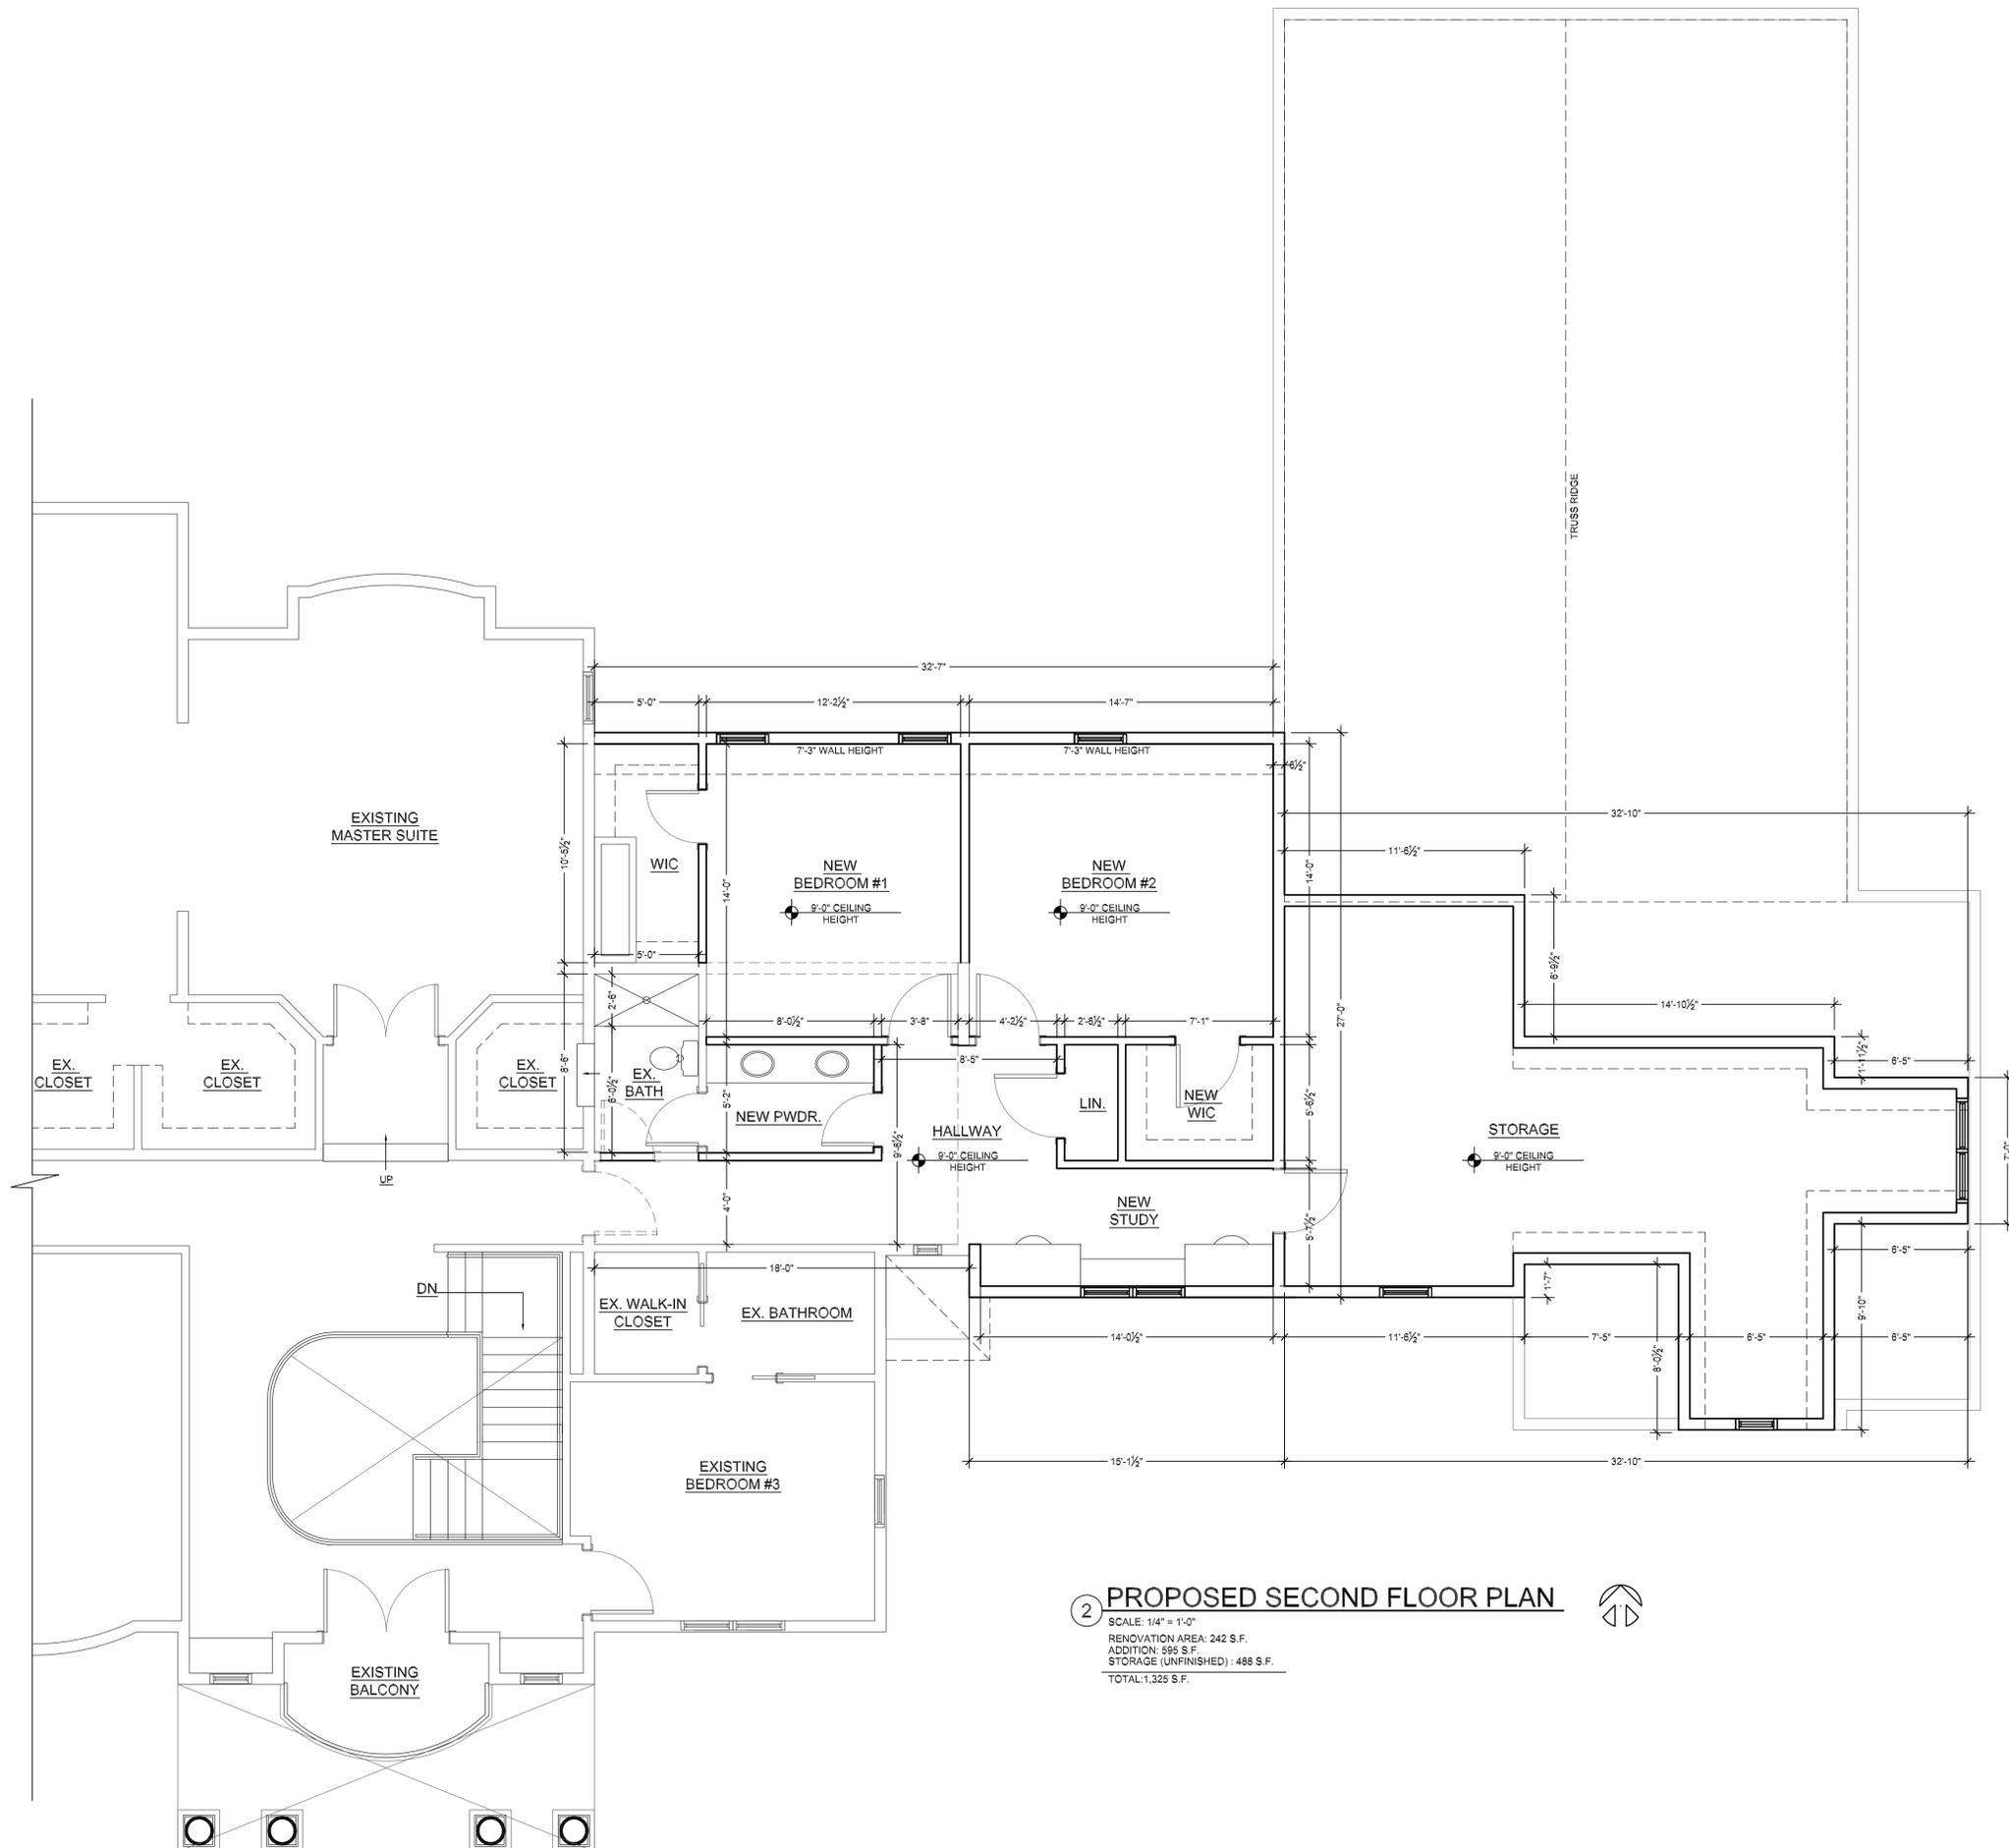

2 PROPOSED SECOND FLOOR PLAN
 SCALE: 1/4" = 1'-0"
 RENOVATION AREA: 242 S.F.
 ADDITION: 595 S.F.
 STORAGE (UNFINISHED): 488 S.F.
 TOTAL: 1,325 S.F.



REV.	DATE

LS ARCHITECTS
 22062 LORAN ROAD
 FAIRVIEW PARK, OH 44126
 PHONE 26-403-8654 FAX 440-716-8637



LEON S. SAMPAT
 LICENSE# 13033
 EXPIRATION DATE 12/31/2021

NEW ADDITION FOR:
HUDEC RESIDENCE
 1597 HINES HILL RD.
 HUDSON, OH

JOB NO: 20-112

DATE: 09.28.2020

ISSUE: REVIEW

SHEET:

A1.2





