


FINAL CONFIGURATION

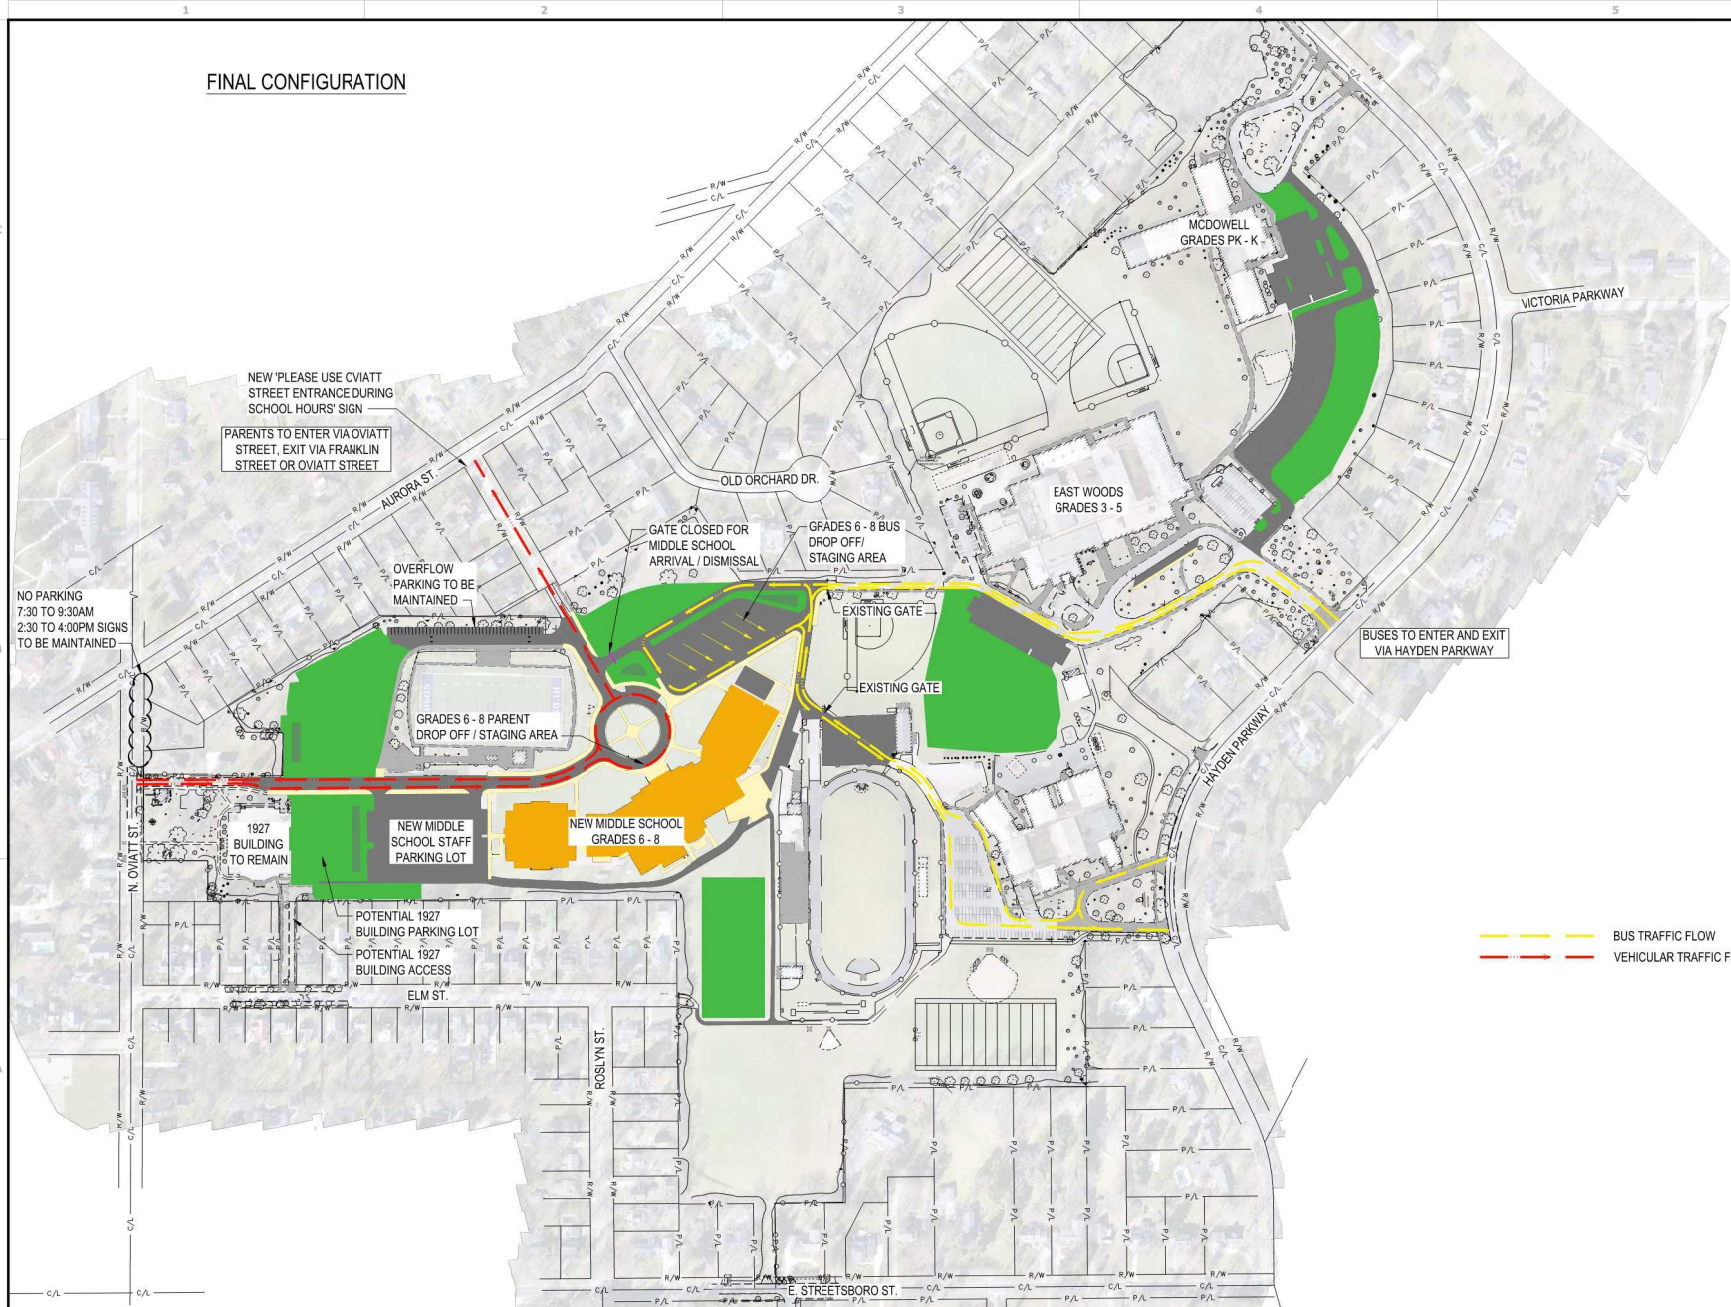

Drawn: New Hudson Middle School Traffic Flow Mapping.dwg
 August 20, 2018 8:14 AM - longt



REV.	DATE	DESCRIPTION

HUDSON MIDDLE SCHOOL
 77 OVIATT ST., HUDSON, OH 44236
 MIDDLE SCHOOL
 FINAL TRAFFIC FLOW

ISSUED FOR:	
PERMIT	-
BID	-
CONSTRUCTION	-
RECORD	-

PROJECT MANAGER	DESIGNER

JOB NO.
 2018098.01

FINAL