


**NOTE:**  
NO TREES LARGER  
THAN 4" EAST OF  
SANITARY SEWER  
EASEMENT

*Prepared By*  
**SPAGNUOLO & ASSOCIATES, LLC**  
ENGINEERS - SURVEYORS  
3057 WEST MARKET STREET, SUITE 201  
FAIRLAWN, OHIO 44333  
PHONE (330) 836-6661  
FAX (330) 836-6115


*Site Plan For*  
**THOMPSON RESIDENCE**  
CITY OF HUDSON  
COUNTY OF SUMMIT  
STATE OF OHIO

# Setback Study

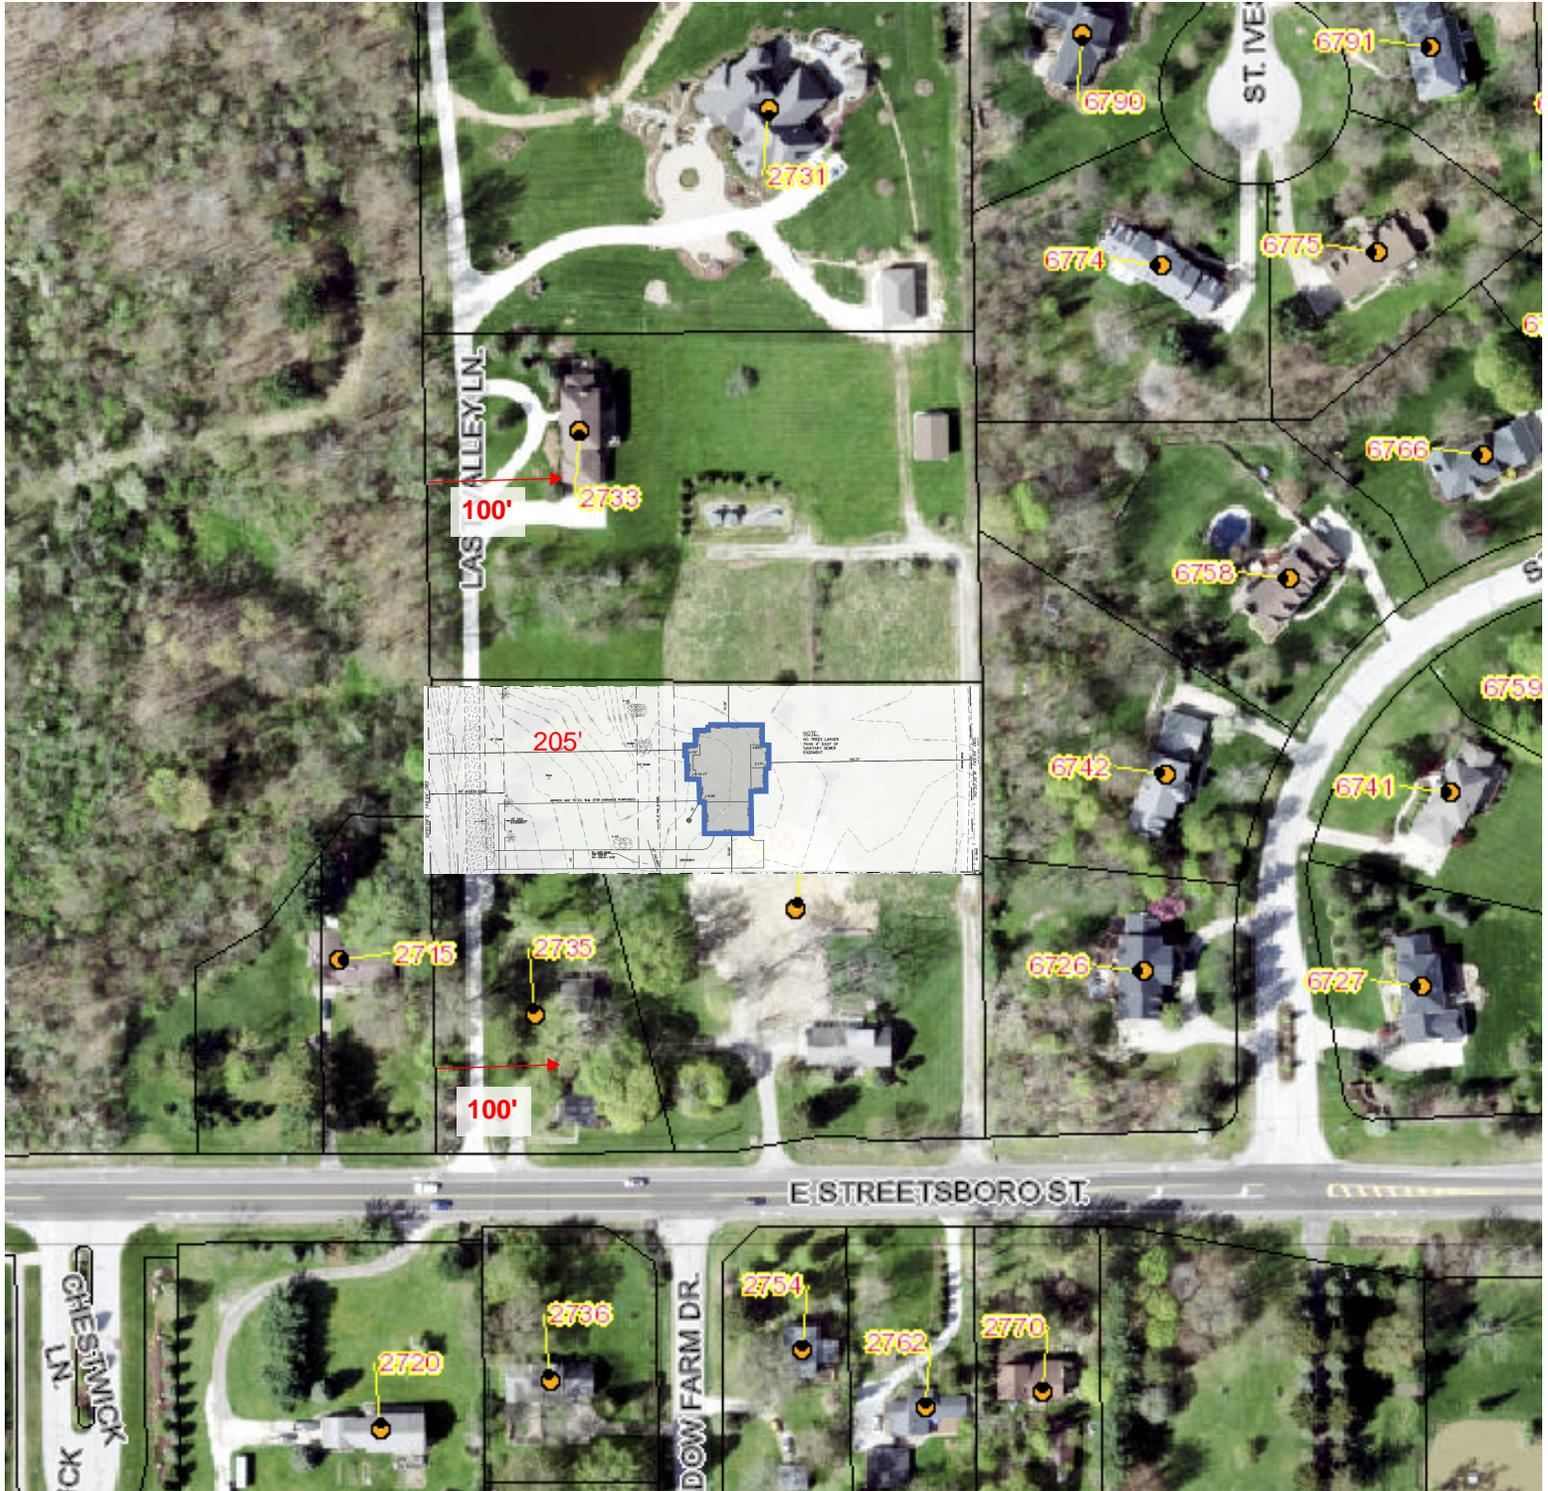




**front elevation**

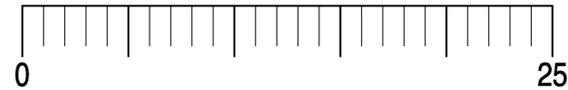

**right side elevation**

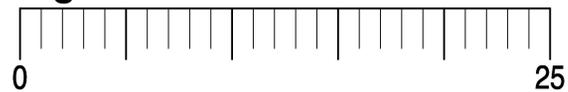

**design visions, inc.**

4503 state road  
cleveland, ohio 44109  
440-735-2600  
designvisions.com

sheet 1 elevations  
sheet 2 elevations  
sheet 3 foundation plan  
sheet 4 main floor plan

**notice:**  
Construction from these plans must be in strict compliance with all applicable local, state, and federal building codes and regulations. All dimensions and site conditions must be verified prior to commencement of construction. Design Visions, Inc. does not assume any liability for errors or omissions on this plan, unless advised in writing of such errors or omissions prior to commencement of construction.

**DH MEYERS HOMES, INC.**

**thompson residence**

**copyright:**  
The use of this plan is limited to a specific project of the purchaser and for the construction of one building. This plan is the property of Design Visions, Inc. The purchaser of this plan is granted limited license to reproduce these plans for the construction of one building only. Any further distribution or reproduction without prior written permission is strictly prohibited. Violation is subject to penalty under law.

- issued: 06/21/19
- first draft
- progress
- design review
- bid-estimates
- permit
- not for construction
- approval
- revised 07/17/19

**3085**


**1**




**design visions, inc.**  
 4503 state road  
 cleveland, ohio 44109  
 440-735-2600  
 designvisions.com

sheet 1 elevations  
 sheet 2 elevations  
 sheet 3 foundation plan  
 sheet 4 main floor plan


**notice:**  
 Construction from these plans must be in strict compliance with all applicable local, state, and federal building codes and regulations. All dimensions and site conditions must be verified prior to commencement of construction. Design Visions, Inc. does not assume any liability for errors or omissions on this plan, unless advised in writing of such errors or omissions prior to commencement of construction.

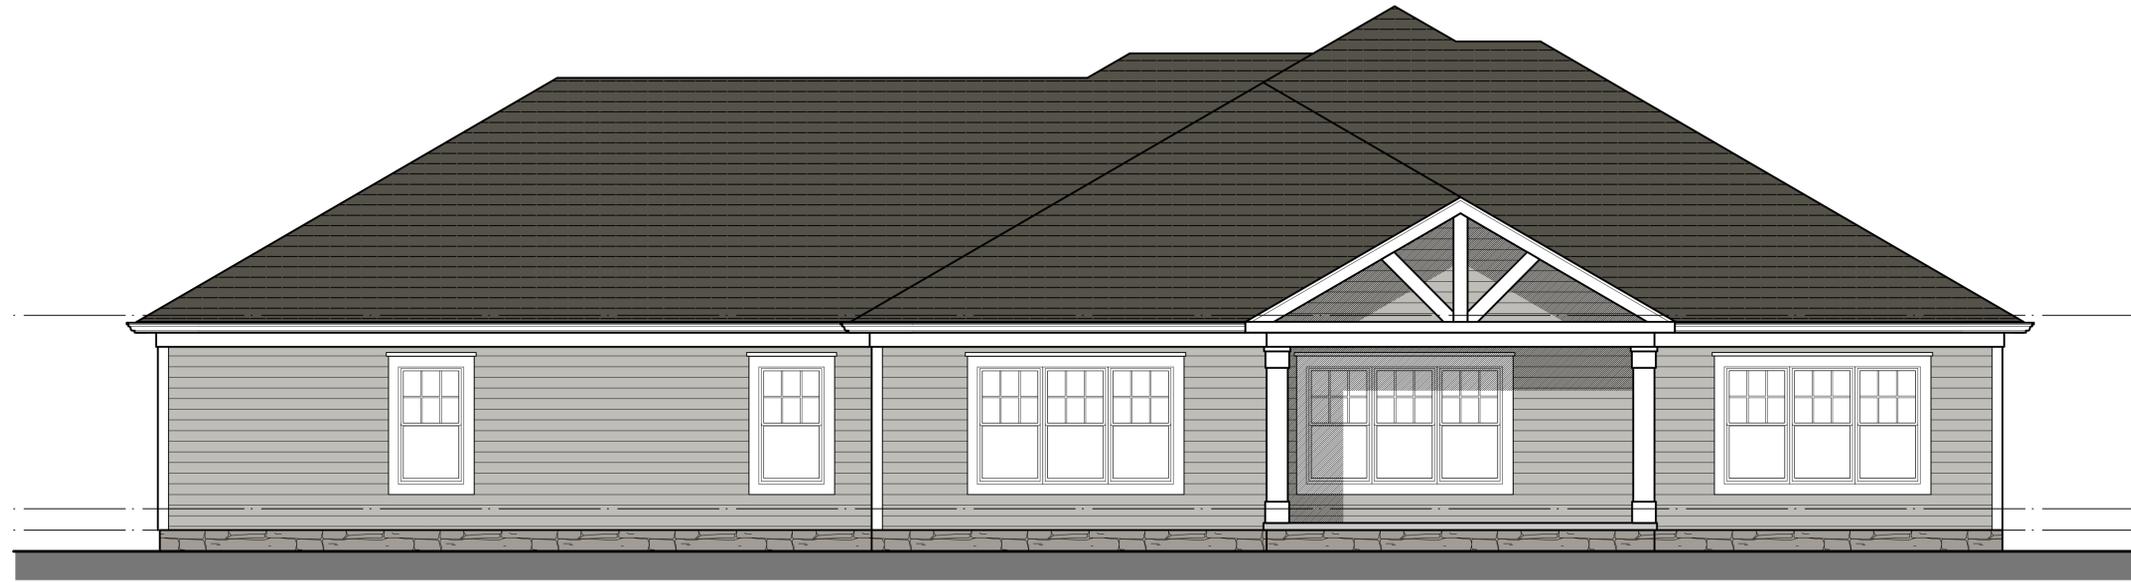

**rear elevation**

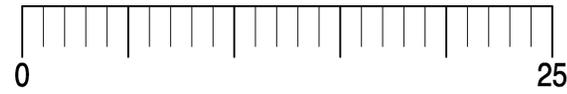

**left side elevation**

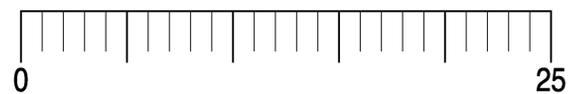

DH MEYERS HOMES, INC.

**thompson residence**

**copyright:**  
 The use of this plan is limited to a specific project of the purchaser and for the construction of one building. This plan is the property of Design Visions, Inc. The purchaser of this plan is granted limited license to reproduce these plans for the construction of one building only. Any further distribution or reproduction without prior written permission is strictly prohibited. Violation is subject to penalty under law.

issued: 06/21/19  
 first draft  
 progress  
 design review  
 bid-estimates  
 permit  
 not for construction  
 approval  
 revised 07/17/19

3085


2



**design visions, inc.**  
 4503 state road  
 cleveland, ohio 44109  
 440-735-2600  
 designvisions.com

sheet 1 elevations  
 sheet 2 elevations  
 sheet 3 foundation plan  
 sheet 4 main floor plan

**notice:**  
 Construction from these plans must be in strict compliance with all applicable local, state, and federal building codes and regulations. All dimensions and site conditions must be verified prior to commencement of construction. Design Visions, Inc. does not assume any liability for errors or omissions on this plan, unless advised in writing of such errors or omissions prior to commencement of construction.

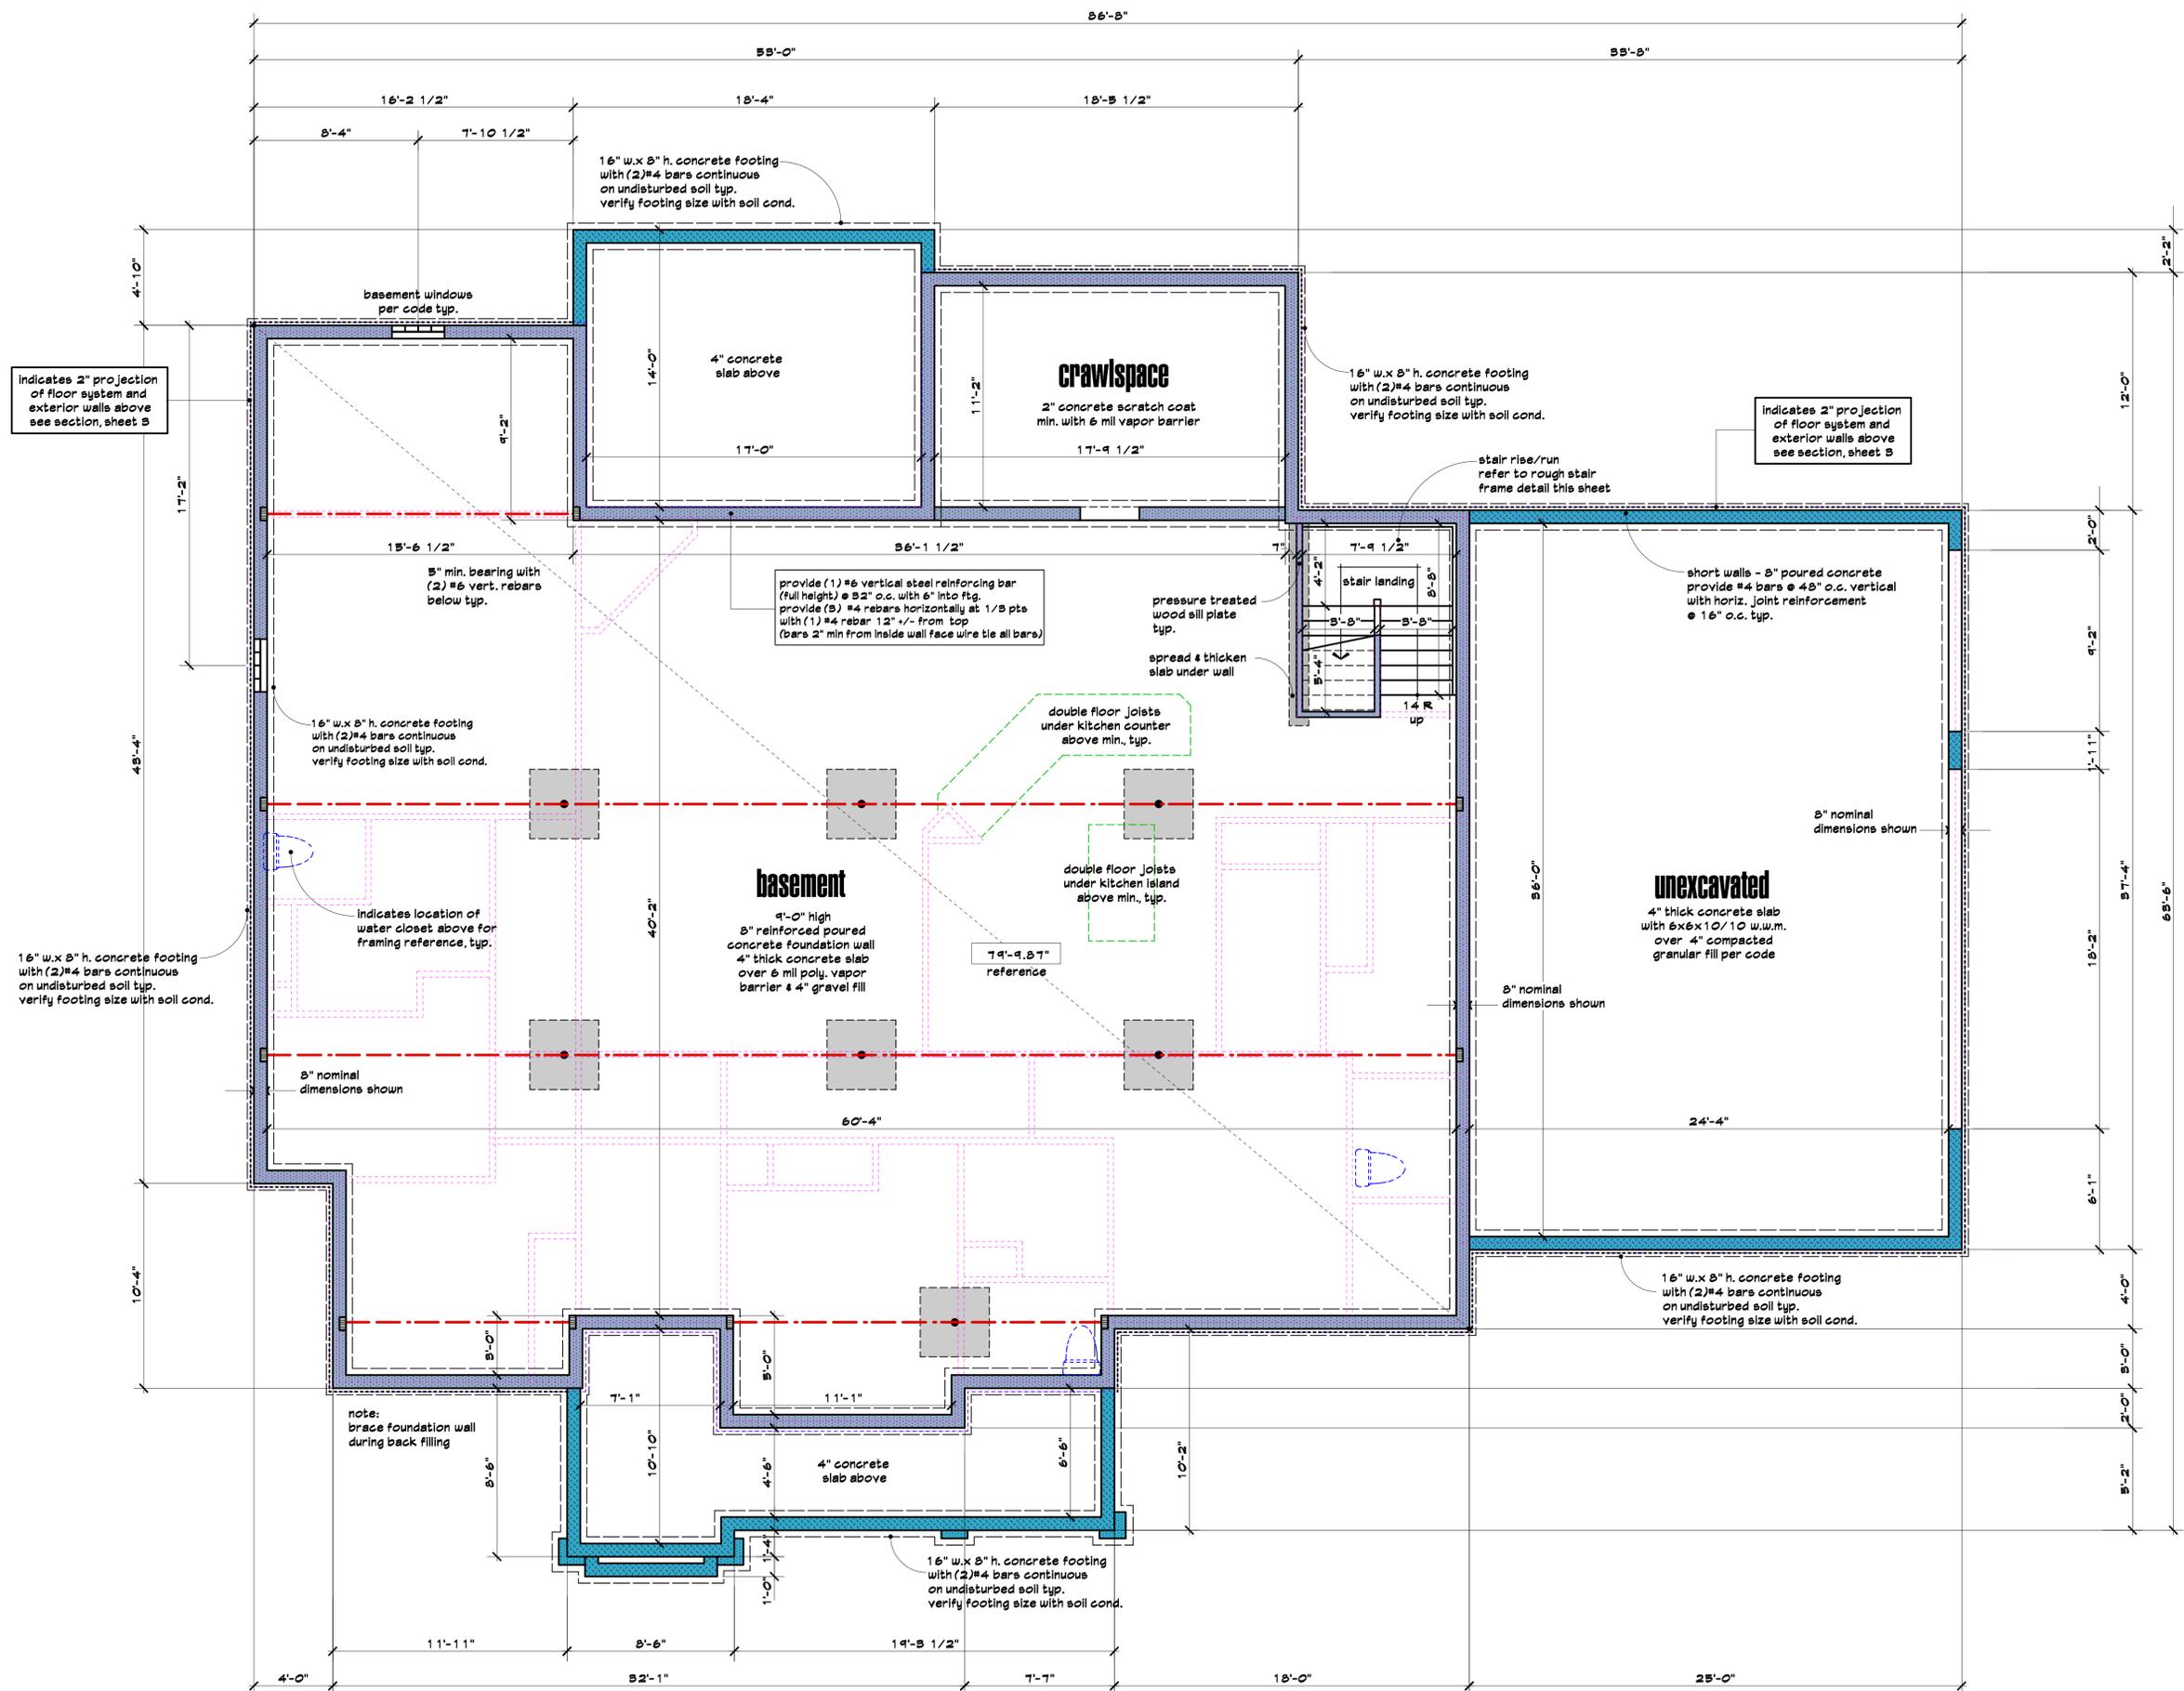

# foundation plan

scale 1/4" = 1'-0"

DH MEYERS HOMES, INC.

**thompson residence**

**copyright:**  
 The use of this plan is limited to a specific project of the purchaser and for the construction of one building. This plan is the property of Design Visions, Inc. The purchaser of this plan is granted limited license to reproduce these plans for the construction of one building only. Any further distribution or reproduction without prior written permission is strictly prohibited. Violation is subject to penalty under law.

issued: 06/21/19  
 first draft  
 progress  
 design review  
 bid-estimates  
 permit  
 not for construction  
 approval  
 revised 07/17/19

3085


3



**design visions, inc.**  
 4503 state road  
 cleveland, ohio 44109  
 440-735-2600  
 designvisions.com

sheet 1 elevations  
 sheet 2 elevations  
 sheet 3 foundation plan  
 sheet 4 main floor plan

**notice:**  
 Construction from these plans must be in strict compliance with all applicable local, state, and federal building codes and regulations. All dimensions and site conditions must be verified prior to commencement of construction. Design Visions, Inc. does not assume any liability for errors or omissions on this plan, unless advised in writing of such errors or omissions prior to commencement of construction.

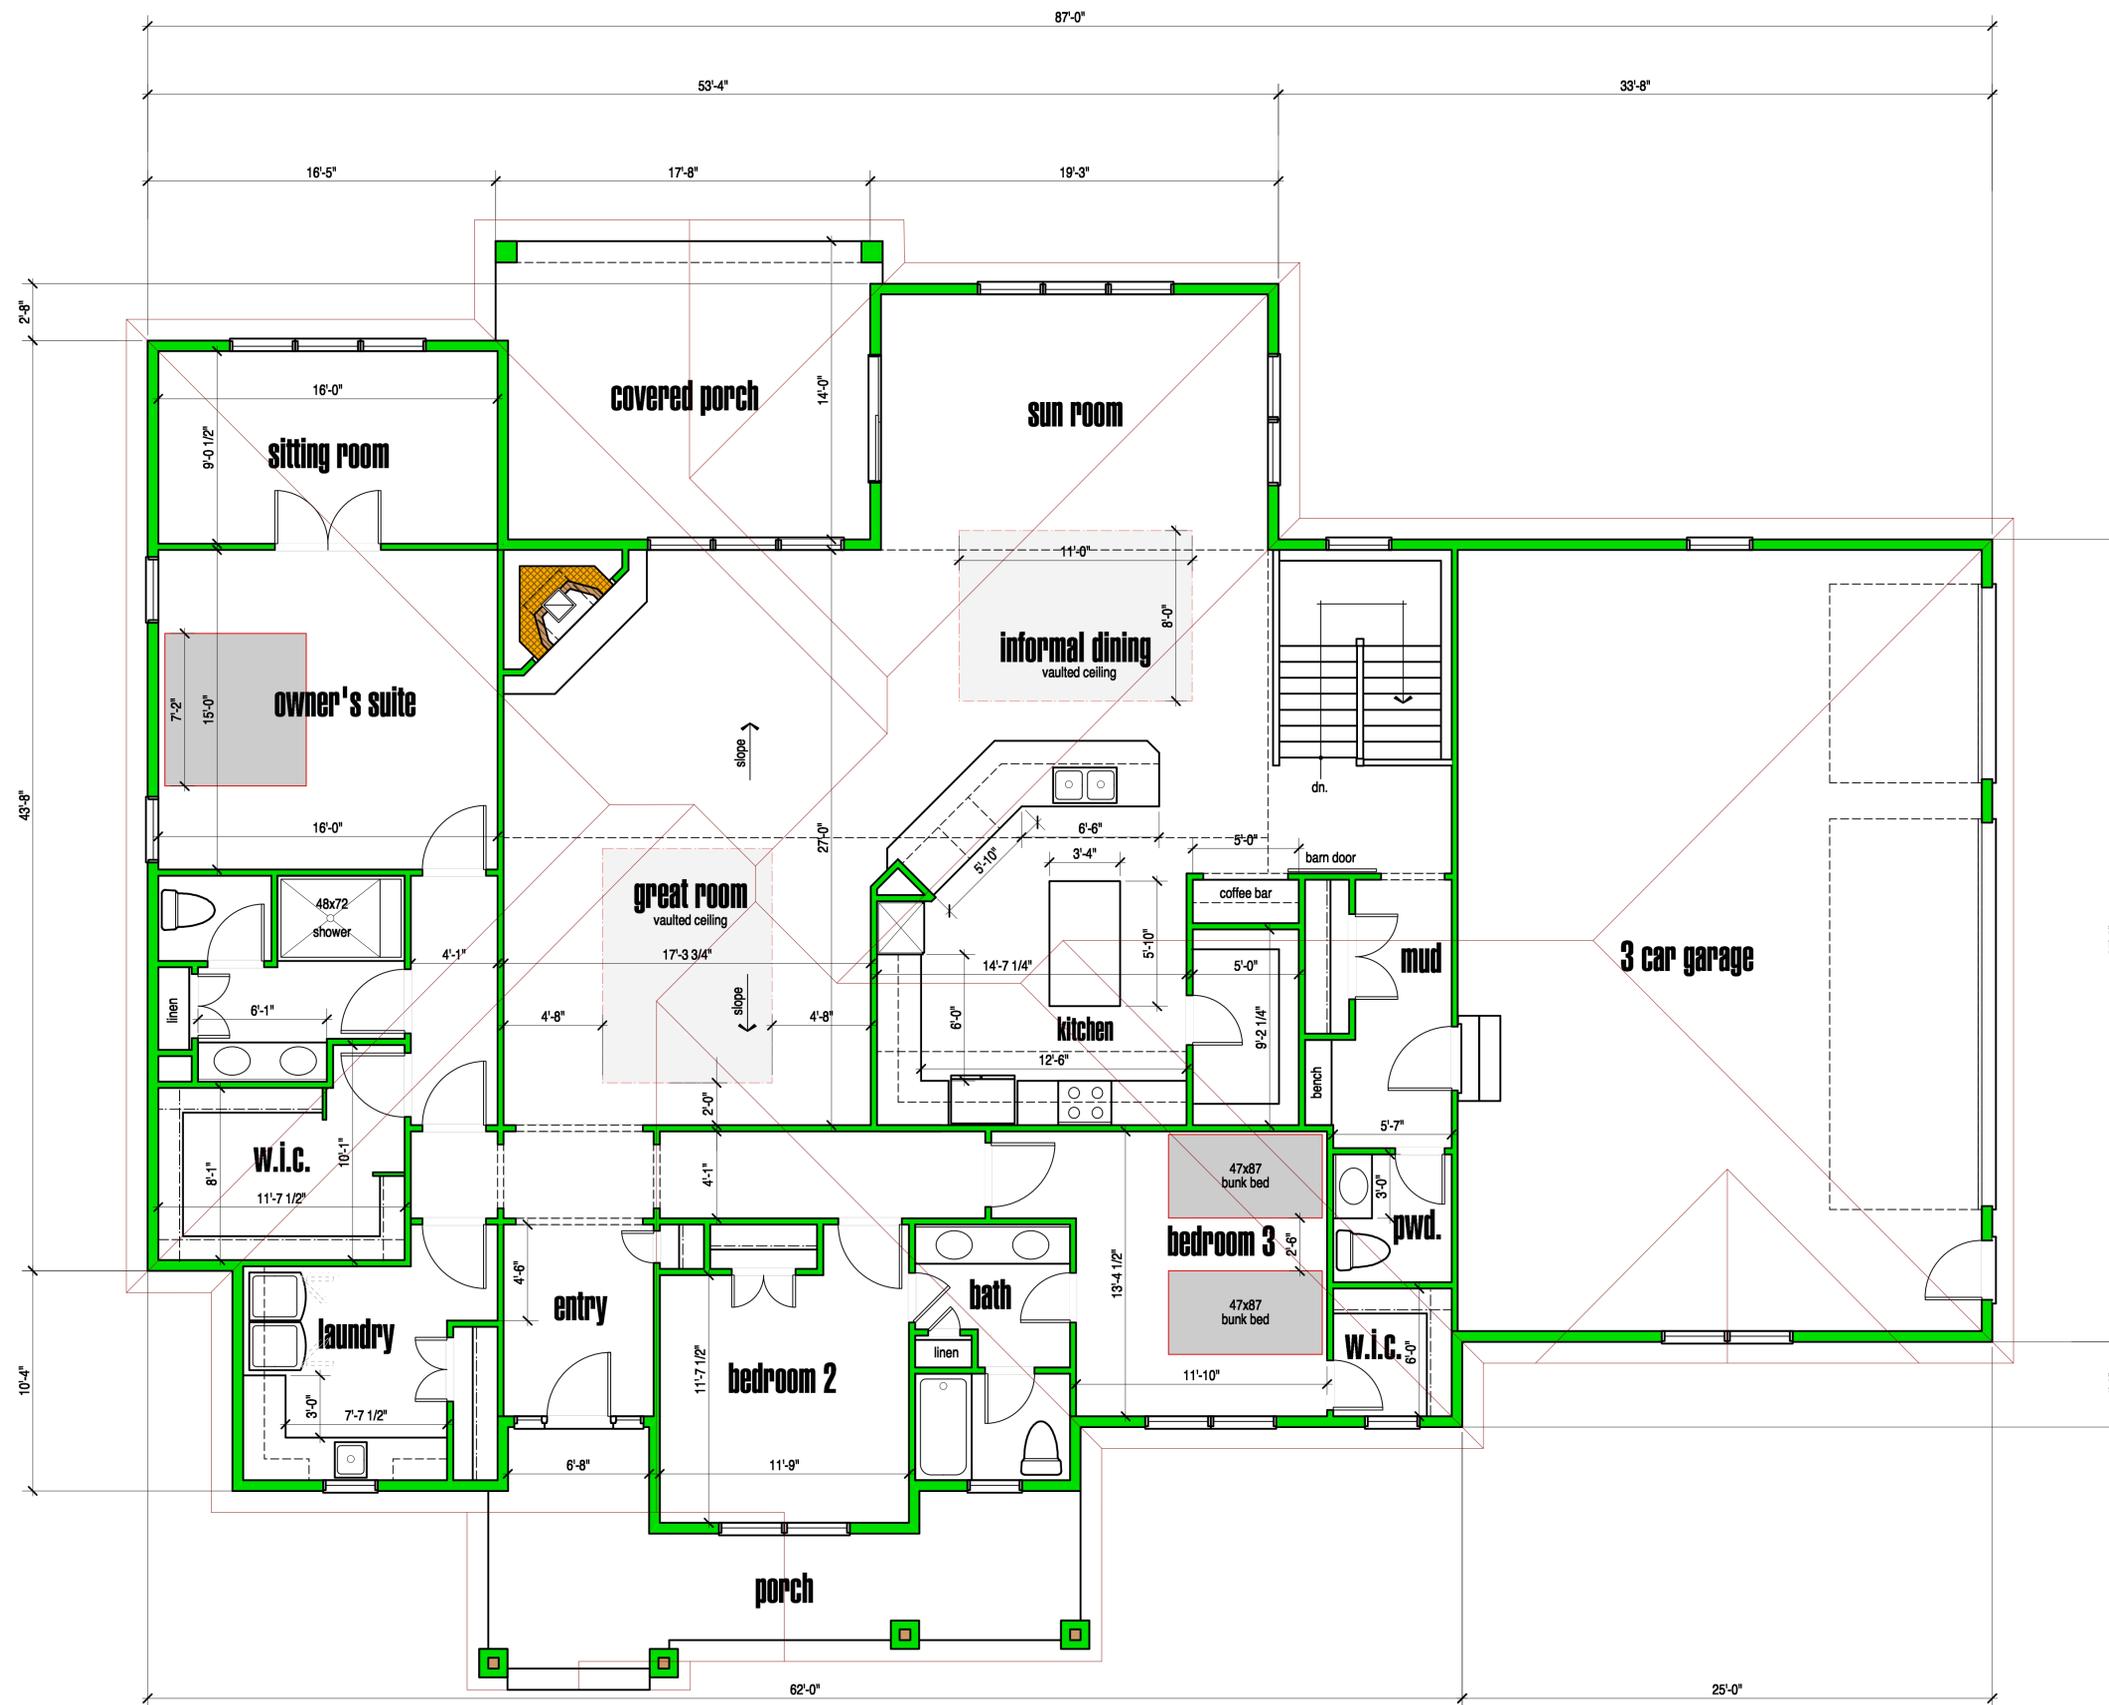

**main floor plan**



DH MEYERS HOMES, INC.

**thompson residence**

**copyright:**  
 The use of this plan is limited to a specific project of the purchaser and for the construction of one building. This plan is the property of Design Visions, Inc. The purchaser of this plan is granted limited license to reproduce these plans for the construction of one building only. Any further distribution or reproduction without prior written permission is strictly prohibited. Violation is subject to penalty under law.

- issued: 06/21/19
- first draft
- progress
- design review
- bid-estimates
- permit
- not for construction
- approval
- revised 07/17/19

3085

4



Proposed House  
Setback



Looking North From Swale



Looking South



Looking East along Southern  
Property Line



Looking North From Last Valley Lane

