



# Site Plan

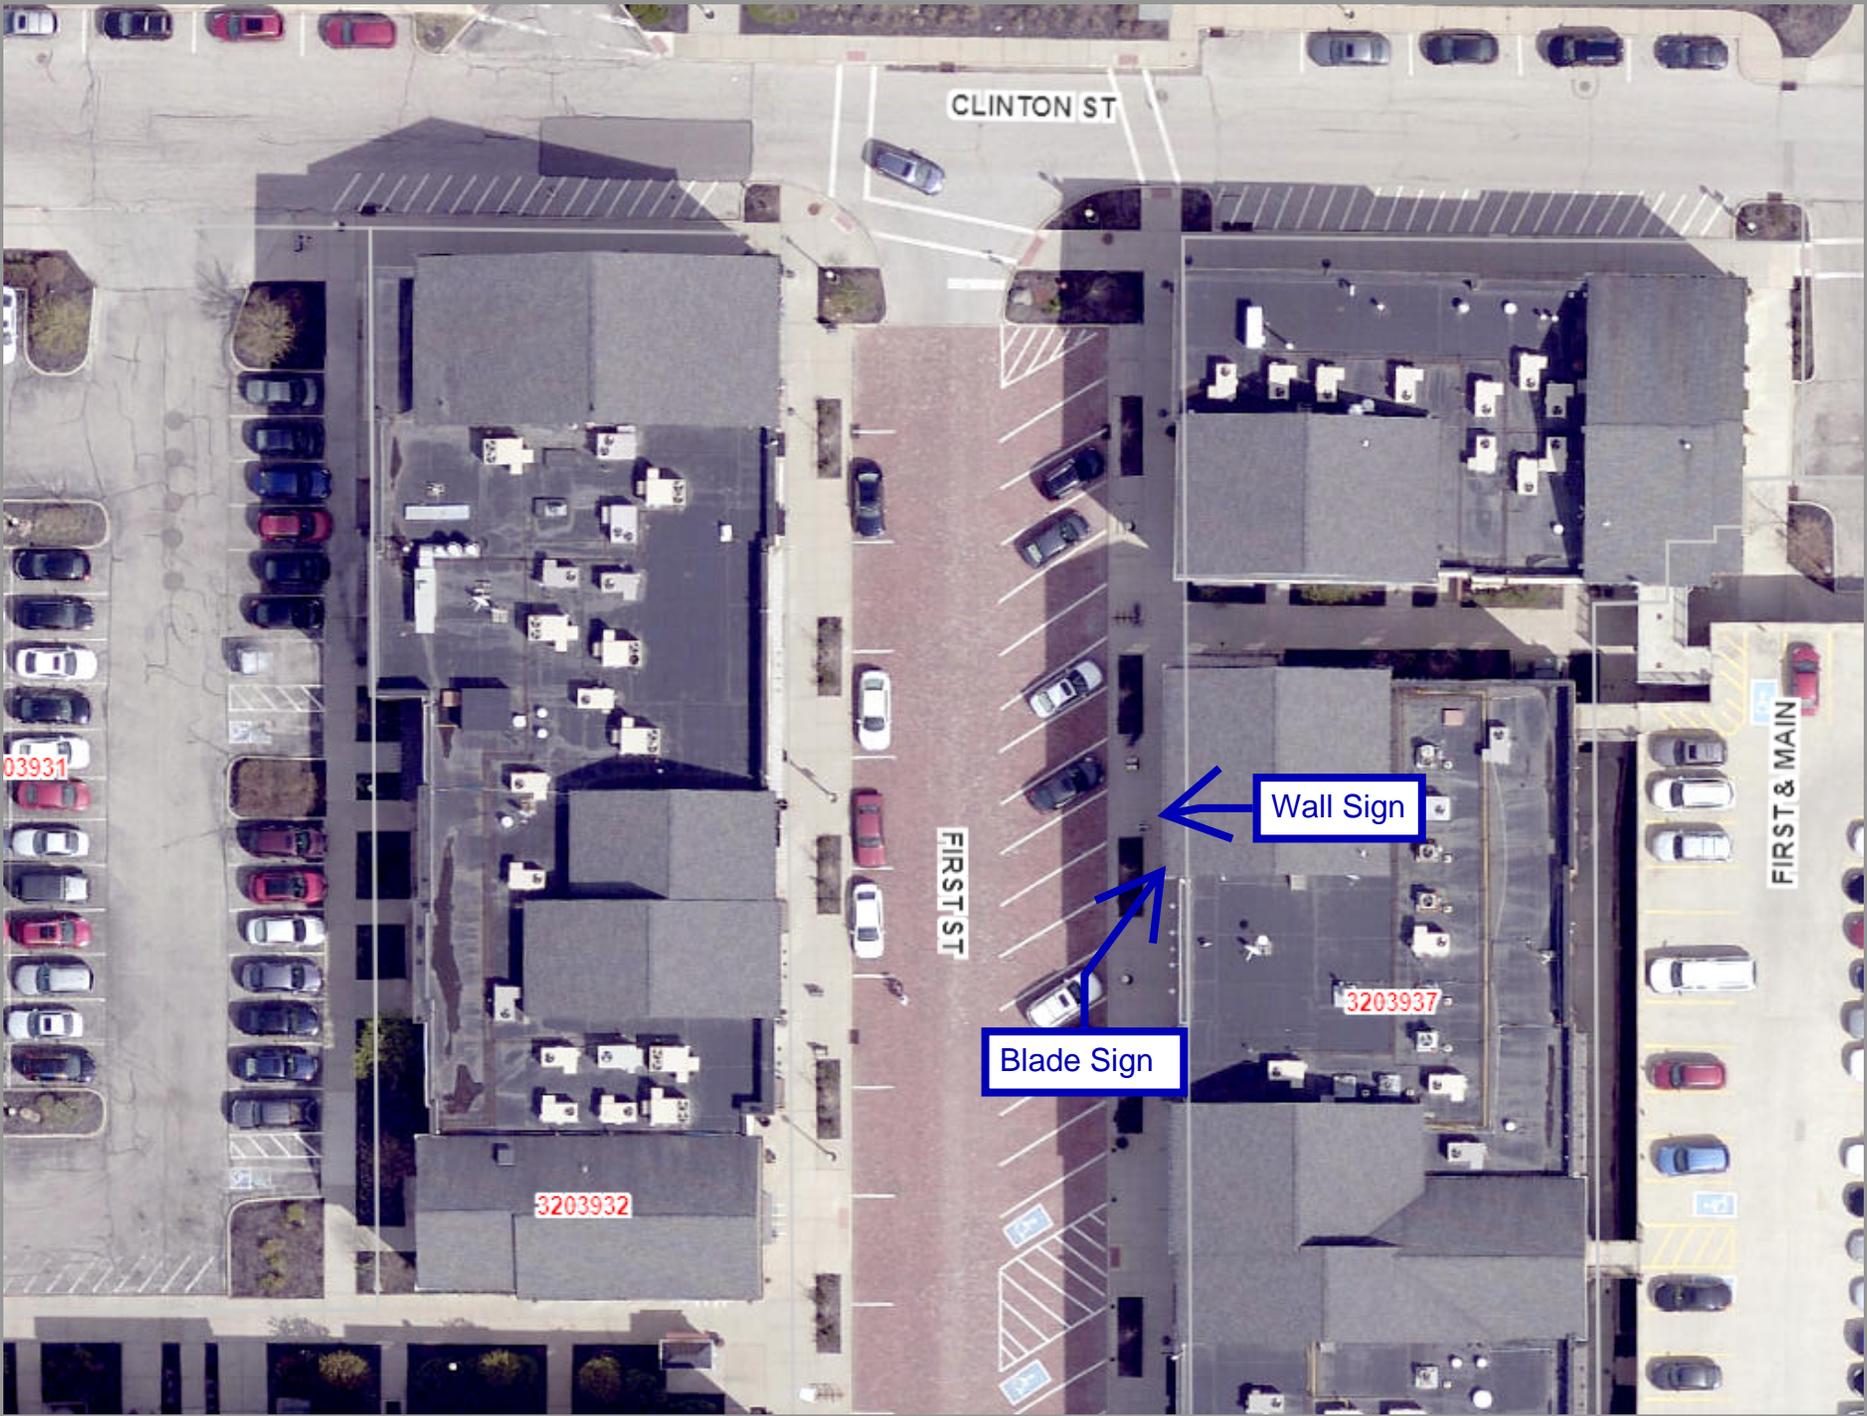

# STOREFRONT ELEVATION

Scale: 1/4"=1'-0"

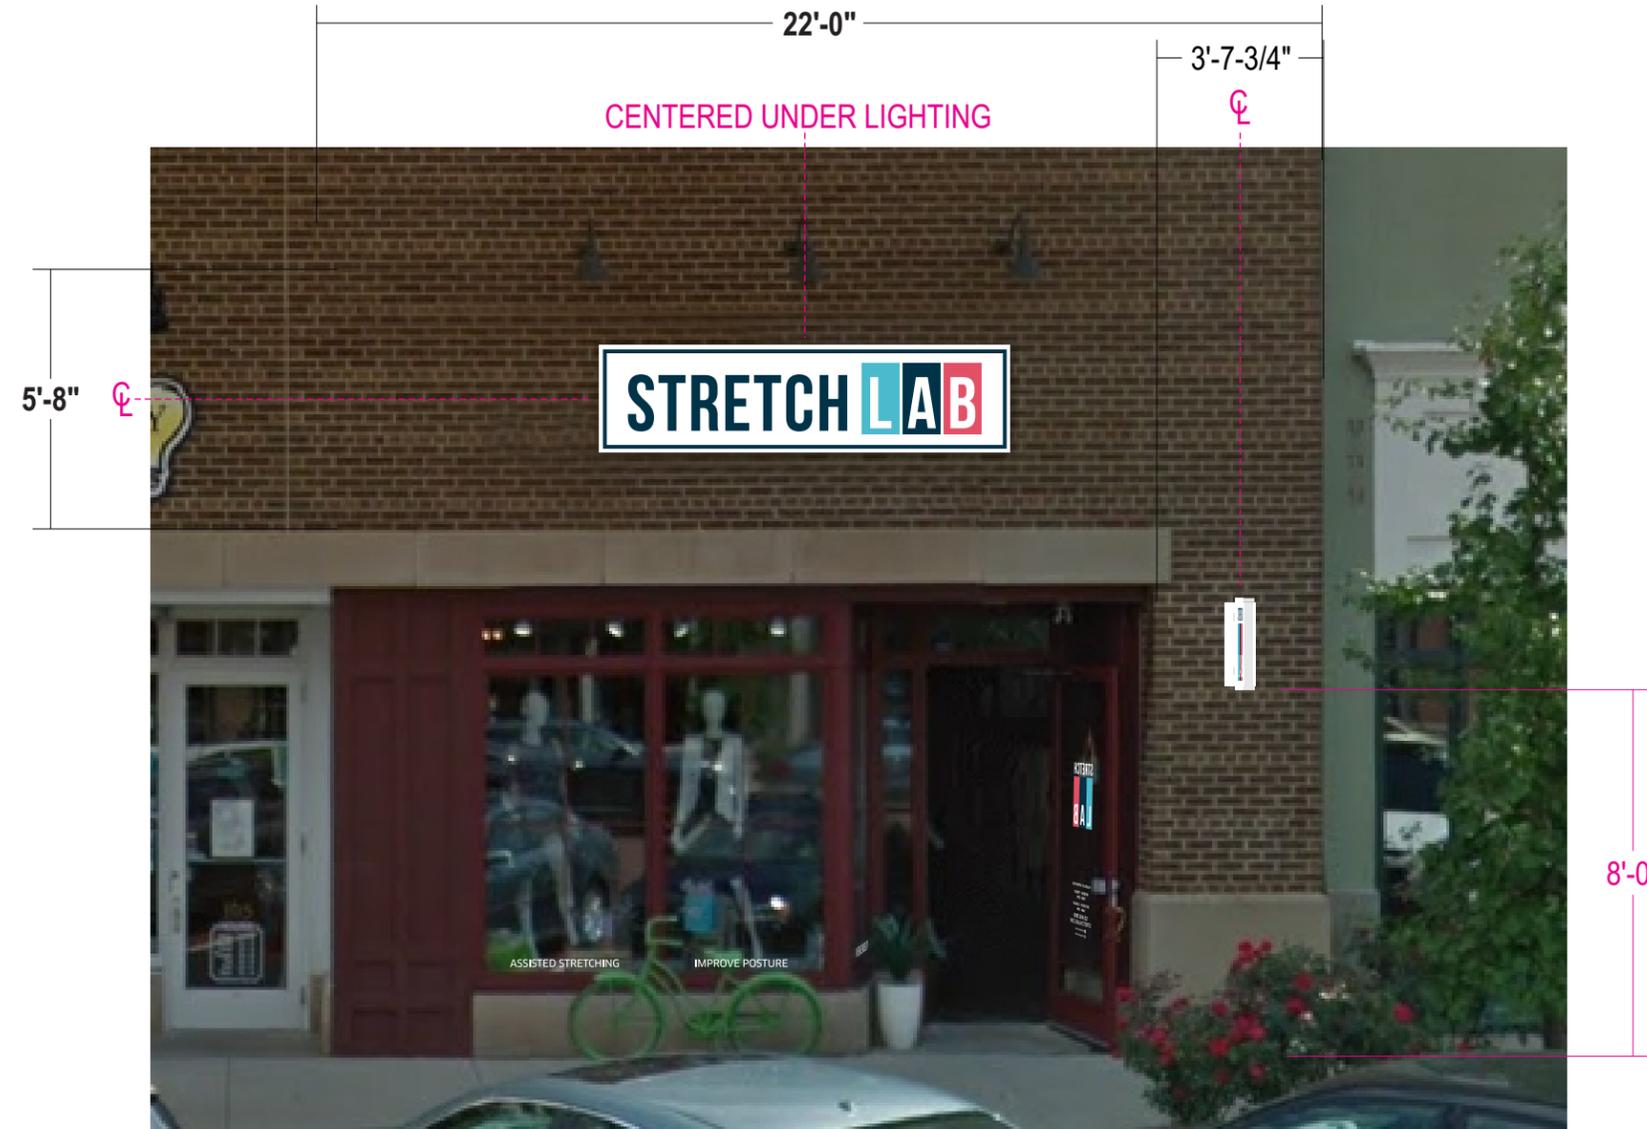

# EXISTING CONDITIONS




Revised dimensions  
Added blade sign

Revised to FCO's on backer, added border

**NON-ILLUM. FCO'S ON BACKER PANEL** Scale: 1"=1'-0"

21 square feet

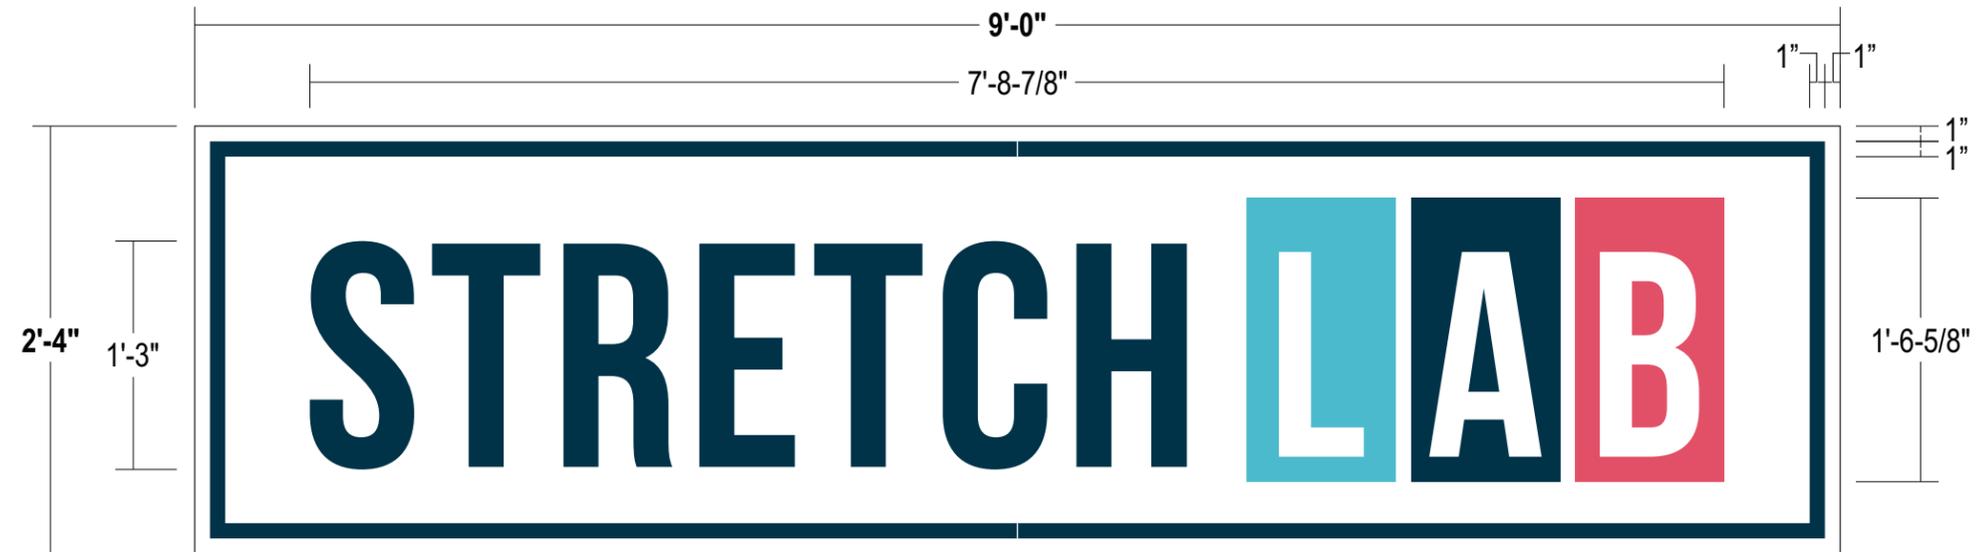

**PANEL:** .125 aluminum; Face and edges painted white


**GRAPHICS:** 1/2" Acrylic flat cut outs; Painted to match colors shown;  
*Raised Border to be constructed in (2) two pieces; will contain seam lines*

**INSTALL:** Letters attached to backer panel w/ c/s screws thru back  
Backer stud mounted flush to wall; All penetrations filled with silicone

**QUANTITY:** (1) ONE dimensional Letterset on backer required for storefront




*All Paint Finishes to be MATTE*

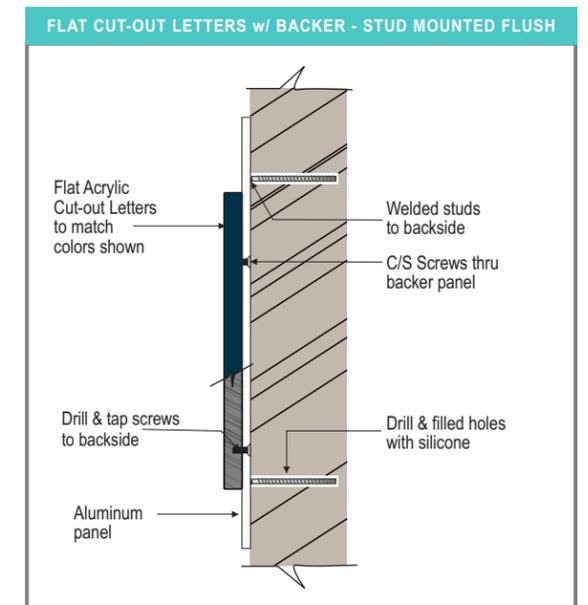



**D/F NON-ILLUMINATED BLADE SIGN** Scale: 1-1/2"=1'-0"

**WHITE | SL-BL-NIL-24-W**

4 square feet

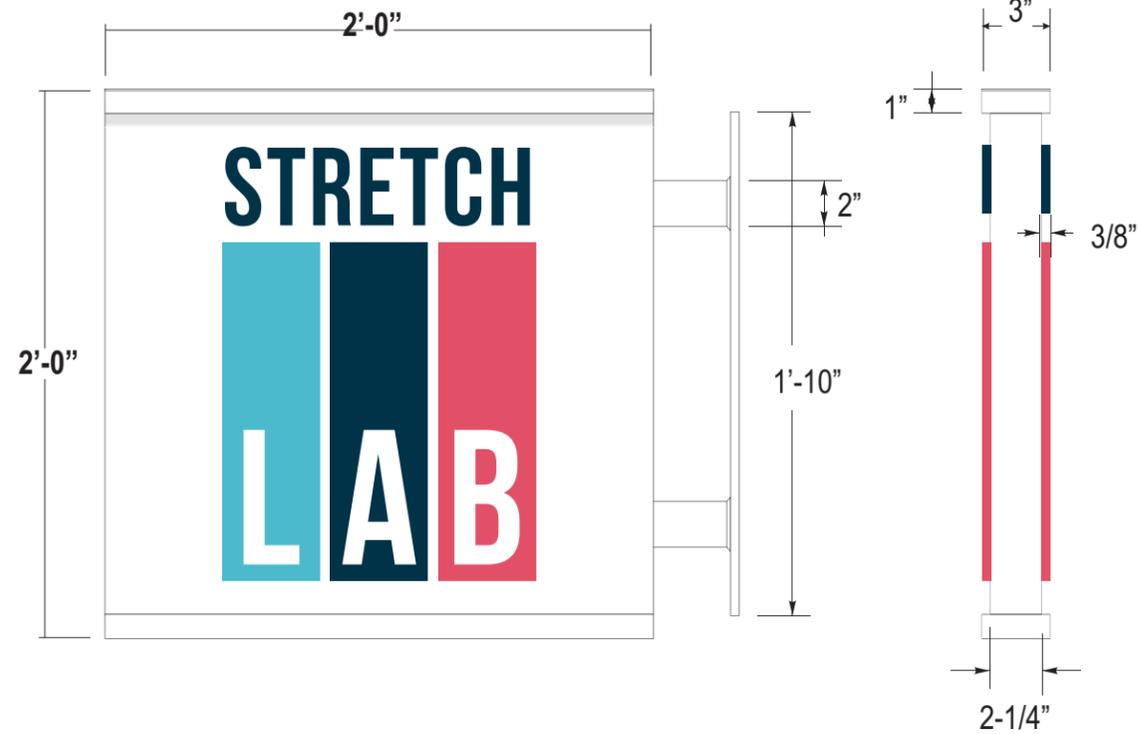

**TOP VIEW**

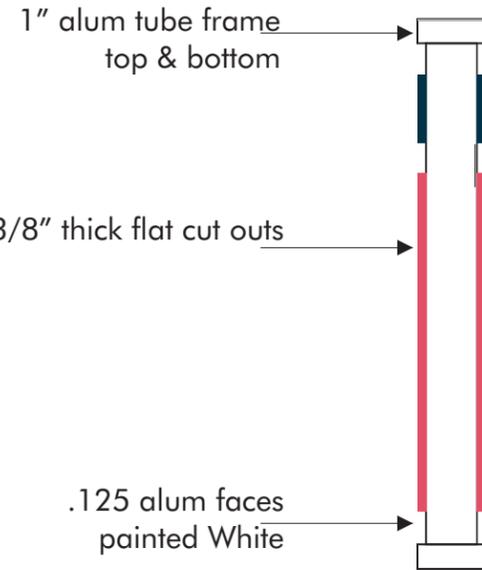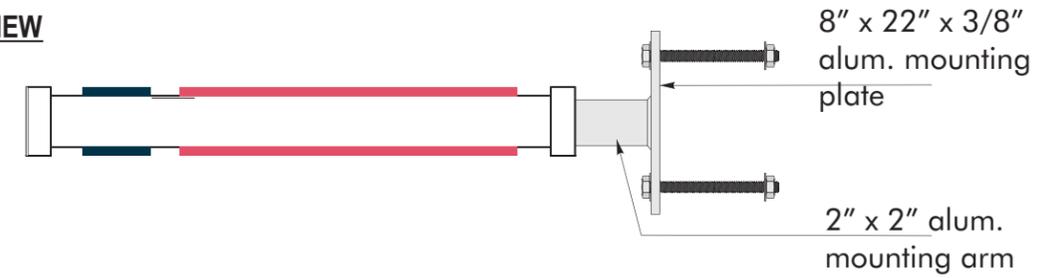

**END VIEW**

- CABINET:** 2-1/4" deep cabinet w/ internal framing skinned w/ .063 alum. 1" square tube caps top & bottom - all painted satin white
- FACES:** .125 alum. painted Satin White - w/ routed copy
- GRAPHICS:** 3/8" thick flat cut out acrylic graphics stud mounted flush to sign bkgd. Stretch letters painted Blue all exposed surfaces LAB backers to be solid acrylic panels painted Teal, Blue or Red all exposed surfaces w/ surface applied White vinyl copy
- MOUNTING:** 2" x 2" alum. tubes welded to 8x22x3/8" alum. mounting plate all painted Satin White
- INSTALL:** Thru bolted flush using min 3/8" all thread into wood blocking or approved equivalent
- QUANTITY:** (1) ONE REQUIRED FOR STOREFRONT ELEVATION
- NOTE:** Existing Hanging Bracket to be removed

**COLOR PALETTE**

-  **LOGO:** Pantone 631 Teal
-  **LOGO:** Pantone 2189 Navy
-  **LOGO:** Pantone 198 Red
-  **CABINET:** White MP N202SP Satin Finish
-  **LAB COPY:** 3M 7725-20 Matte White

Added to book

Added removal note

# WINDOW VINYL

Scale: 1-1/2"=1'-0"

## SL-WV




### APPLICATION:

All vinyl applied to first surface of glass

All copy to be installed in order from 1 thru 4  
If more windows exist, repeat pattern

### FONT:

FONT REQUIRED: Clean Pro for Uber - News Norma  
or to be determined if additional copy is required

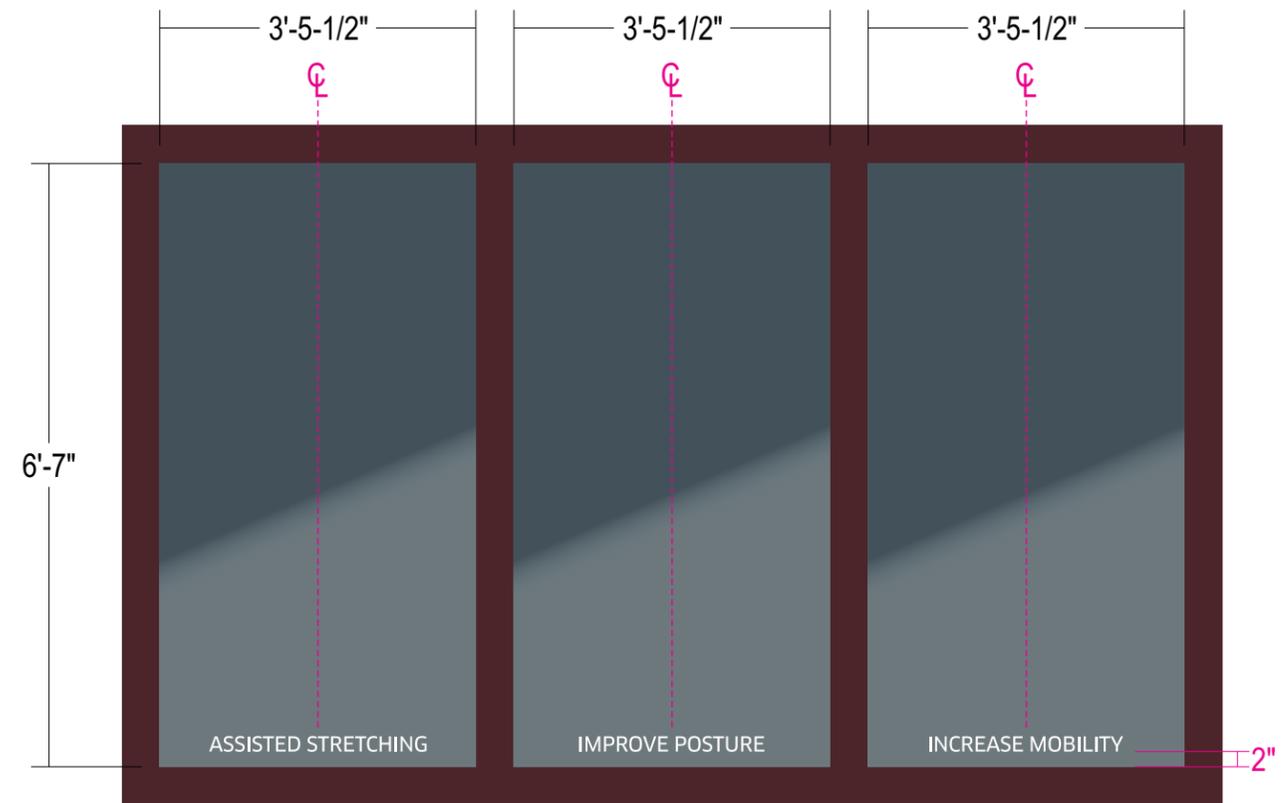

Scale: 1/2"=1'-0"

Site Photos




Site Photos



Site Photos



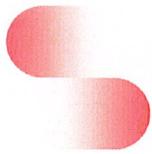

**LETTER OF AUTHORIZATION**

To Whom It May Concern:

This letter is to certify that Stratus LLC or agent thereof is authorized to survey, permit and install signage on behalf of Halo Business Solutions/ StretchLab and Fairmount Properties at the following property address: 103 First Street Suite 620, Hudson OH 44236

Please execute and send back

Rebecca Molyneaux

Signature

2-11-21

Date

Rebecca Molyneaux

Printed Name

Hudson Village Finance Company LLC

LL Name

200 Park Ave, Ste 220, Orange Village, OH 44122

LL address