

PRODUCTION MANAGER  
 Jamey Heinzman  
 CURRENT RELEASE DATE: 05/07/2018  
 REV # / DATE / DESCRIPTION


PROJECT TYPE  
**SINGLE FAMILY**

COMMUNITY NAME  
**RIVER OAKS LOT 83**

GARAGE HANDING  
**GARAGE LEFT**

SPECIFICATION LEVEL  
**TBD**

PLAN NAME  
**ATWATER**

NPC PLAN NUMBER  
**1642**

LANSON PLAN ID  
**PLAN 3295**

LEGACY PLAN NUMBER / NAME

SHEET  
**7.11a1**

(c) Copyright PulteGroup, Inc. - 2013  
 NOTE: SCALES NOTED ON DRAWINGS RELATE TO FULL SIZE PLOTS ON 22x34 SHEETS - 11x17 SHEETS REPRESENT 1/2 SCALE PLOTS  
 ENGINEER OF RECORD: MULHORN & KULP, ENGINEERS  
 ARCHITECT OF RECORD: GODOUCO DESIGN - ARCHITECTS



Original

**A WNDW TRIM DETAIL**  
 SCALE: 1 1/2" = 1'-0"



Original



**REAR ELEVATION**  
 SCALE 1/4" = 1'-0"



**FRONT ELEVATION**  
 SCALE 1/4" = 1'-0"







**First Floor Plan**

PRODUCTION MANAGER  
 Jamey Heinzman  
 CURRENT RELEASE DATE: 05/07/2018

REV #	DATE	DESCRIPTION

PROJECT TYPE  
**SINGLE FAMILY**

COMMUNITY NAME  
**RIVER OAKS LOT 83**  
 LAWSON COMMUNITY ID


GARAGE HANDING  
**GARAGE LEFT**

SPECIFICATION LEVEL  
**TBD**

PLAN NAME  
**ATWATER**  
 NPC PLAN NUMBER  
**1642**  
 LAWSON PLAN ID

LEGACY PLAN NUMBER / NAME  
**PLAN 3295**

SHEET  
**2.10a**

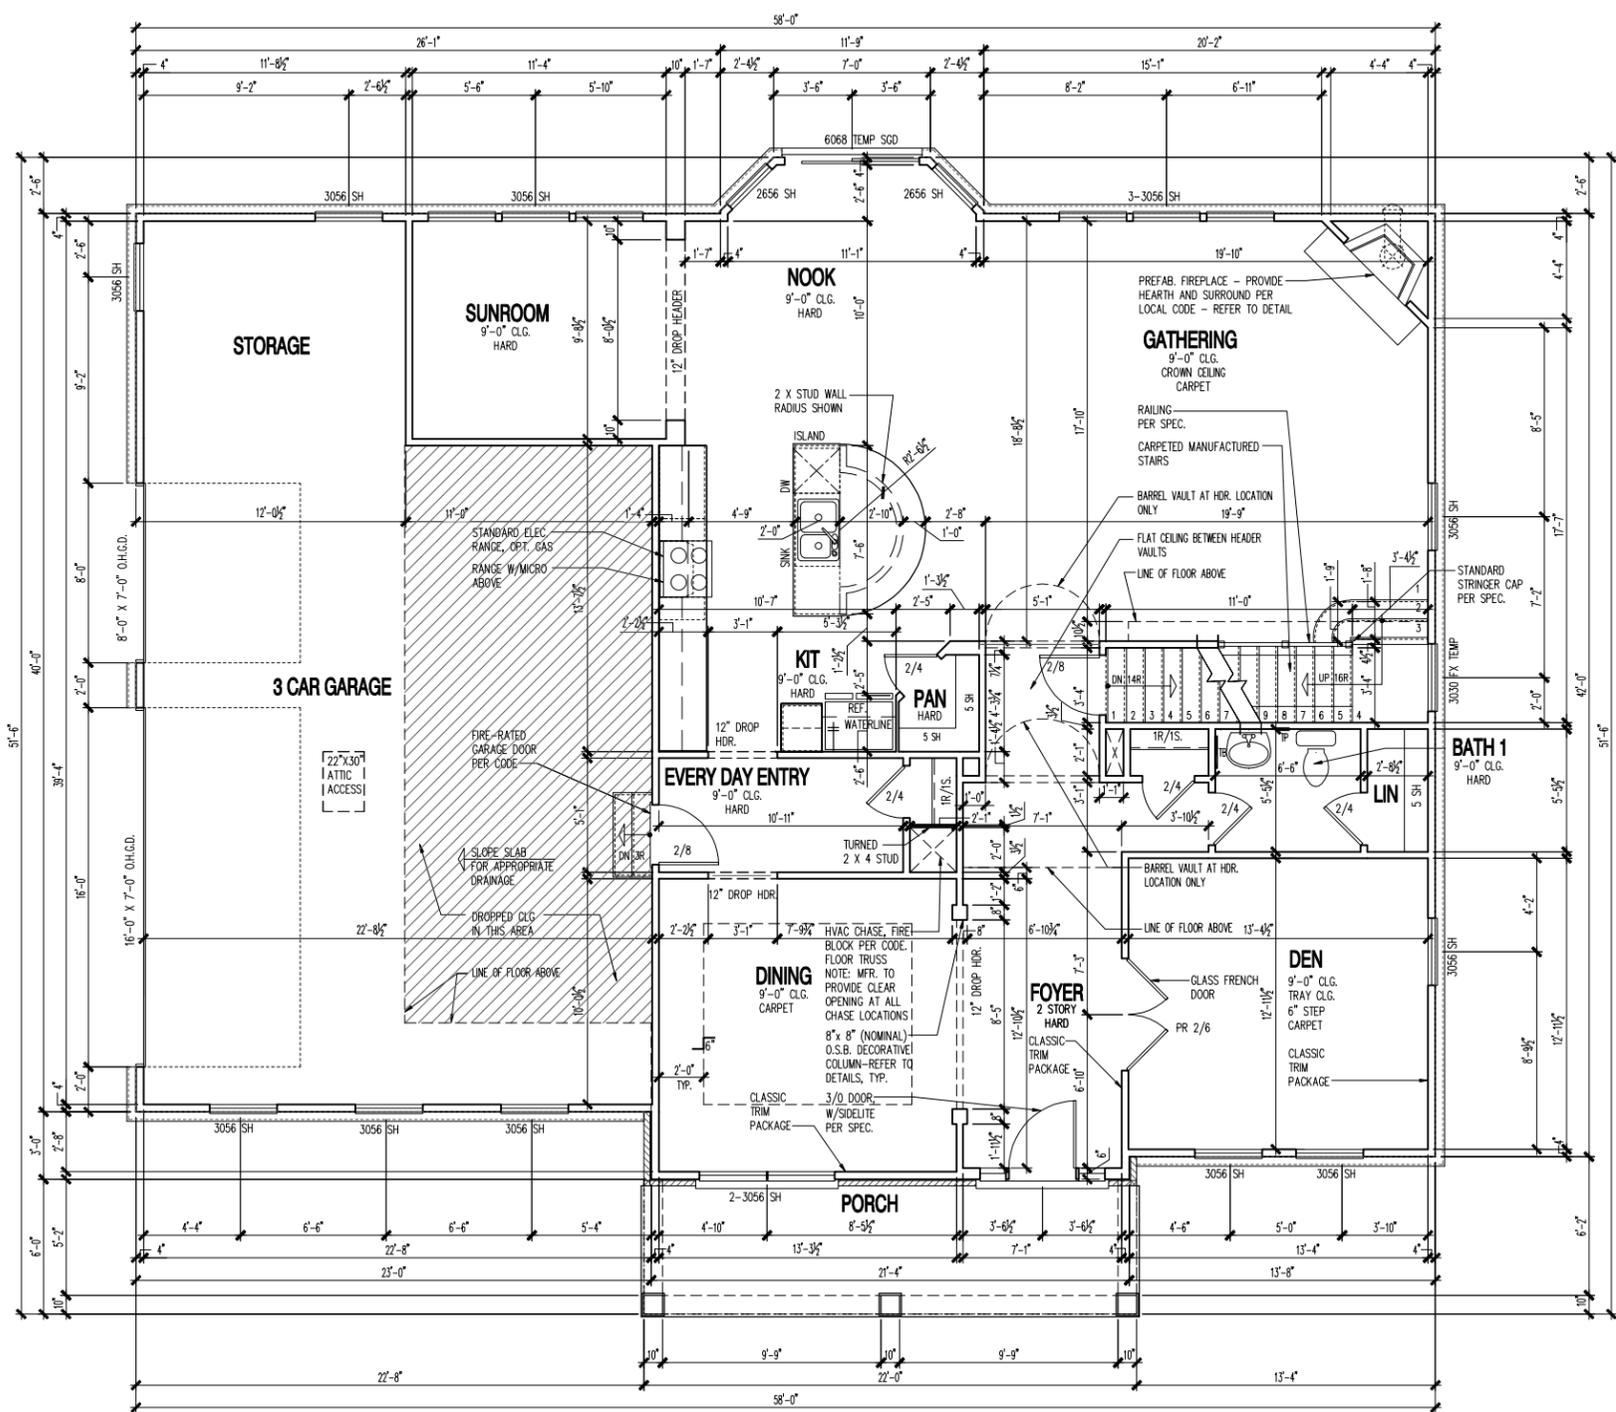


**FIRST FLOOR PLAN**  
 1/4" = 1'-0"

NOTE: NOT ALL NOTES APPLY  
 1. DIMENSIONS SHOWN ARE FROM FACE OF STUD WALL TO FACE OF STUD WALL.

NOTE: SCALES NOTED ON DRAWINGS RELATE TO FULL SIZE PLOTS ON 22x34 SHEETS - 11x17 SHEETS REPRESENT 1/2 SCALE PLOTS

ENGINEER OF RECORD: MULHERN & KULP, ENGINEERS  
 ARCHITECT OF RECORD: GODDUCO DESIGN - ARCHITECTS

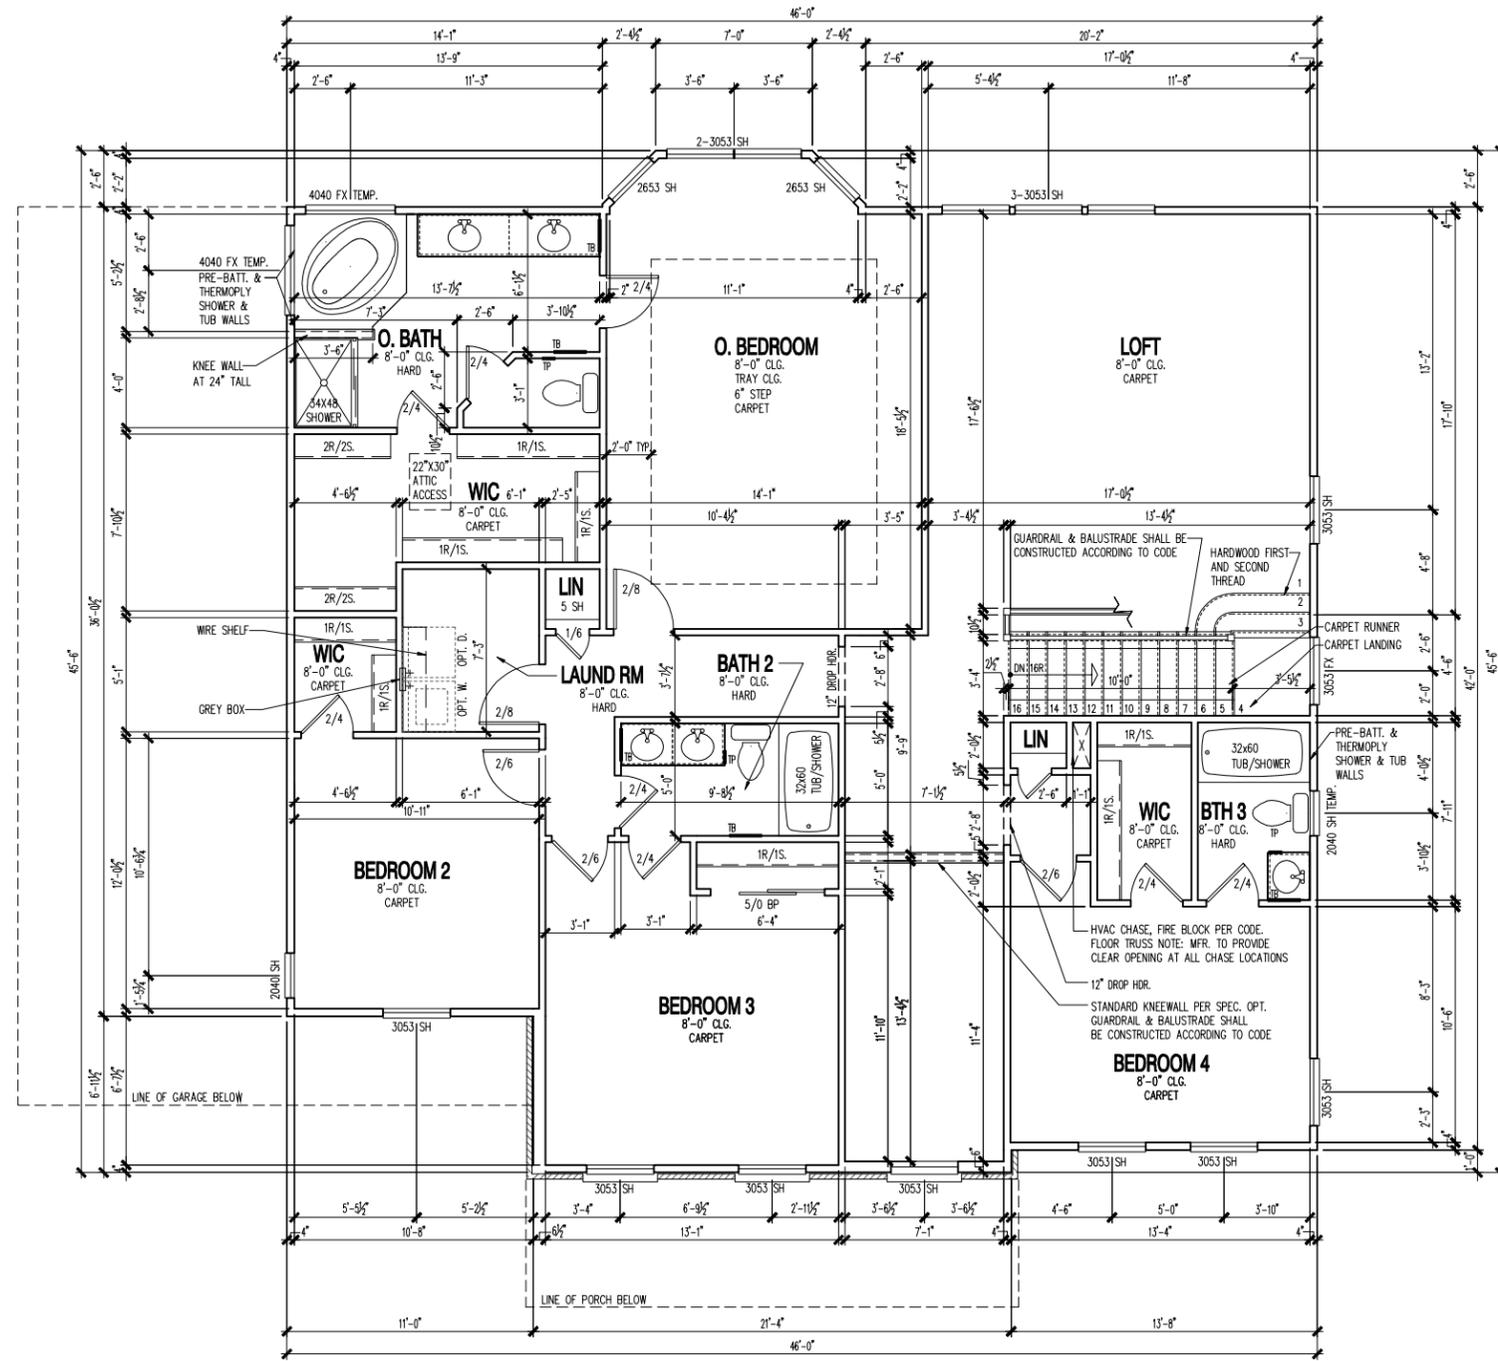

**SECOND FLOOR PLAN**  
1/4" = 1'-0"

NOTE:  
1. DIMENSIONS SHOWN ARE FROM FACE OF STUD WALL TO FACE OF STUD WALL.



**Second Floor Plan**

REV #	DATE / DESCRIPTION
△	
△	
△	
△	
△	
△	
△	
△	
△	

PROJECT TYPE	<b>SINGLE FAMILY</b>
COMMUNITY NAME	<b>RIVER OAKS LOT 83</b>
LAWSON COMMUNITY ID	
GARAGE HANDING	<b>GARAGE LEFT</b>
SPECIFICATION LEVEL	<b>TBD</b>
PLAN NAME	<b>ATWATER</b>
NPC PLAN NUMBER	<b>1642</b>
LAWSON PLAN ID	
LEGACY PLAN NUMBER / NAME	<b>PLAN 3295</b>

SHEET  
**2.20a**

ENGINEER OF RECORD: MULHERN & KULP, ENGINEERS  
ARCHITECT OF RECORD: GODDUCO DESIGN - ARCHITECTS  
NOTE: SCALES NOTED ON DRAWINGS RELATE TO FULL SIZE PLOTS ON 22x34 SHEETS - 11x17 SHEETS REPRESENT 1/2 SCALE PLOTS



73



78









85



