

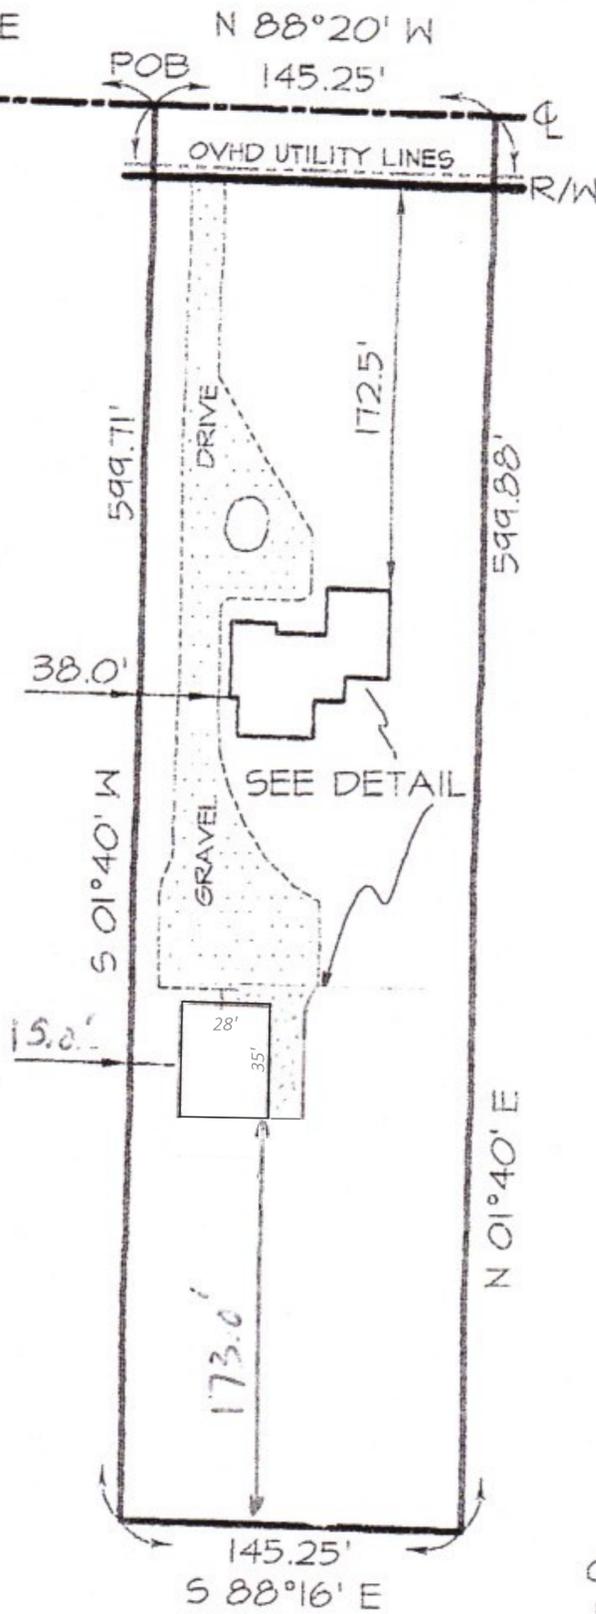


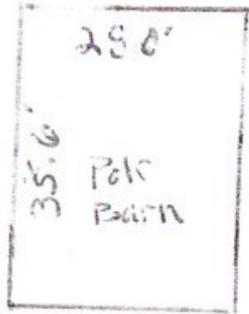


CUYAHOGA FALLS -  
CHAGRIN FALLS ROAD

MIDDLETON ROAD 60'

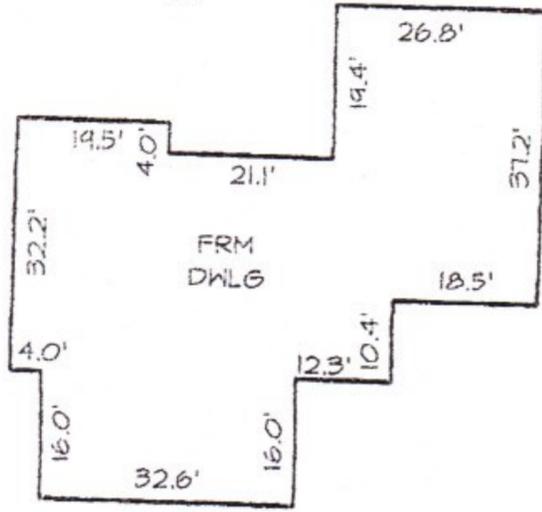

DETAIL  
SCALE: 1"=30'

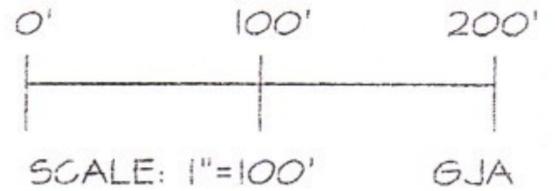

Address 2092 Middleton Road

Part of Original Lot No 86

State of Ohio, County of Summit

Client Order No. 2129852NE

C & A Order No.  
CF112318

City of Hudson

Date November 17, 2014

New Owner James J Chapas, Jr and Joni B Chapas

Present Owner Thomas Marks and Marilyn Marks

This is to certify to Quicken Loans Inc and/or First American Title Insurance Company that a visual inspection of the property and buildings shown (if any) has been made and there are no apparent encroachments or visible easements unless otherwise shown. This service was not performed for the purpose of establishing boundary lines, and is not to be used for that purpose.


This Mortgage Location Survey has been prepared in accordance with Chapter 4733-38, Ohio Administrative Code, and is not a boundary survey pursuant to Chapter 4733-37, Ohio Administrative Code

*Daniel J Cook*

Daniel J. Cook - Reg. Surveyor No. 7179



ELEVATION PLAN (BY DIRECTION, ALL WINGS) -- South

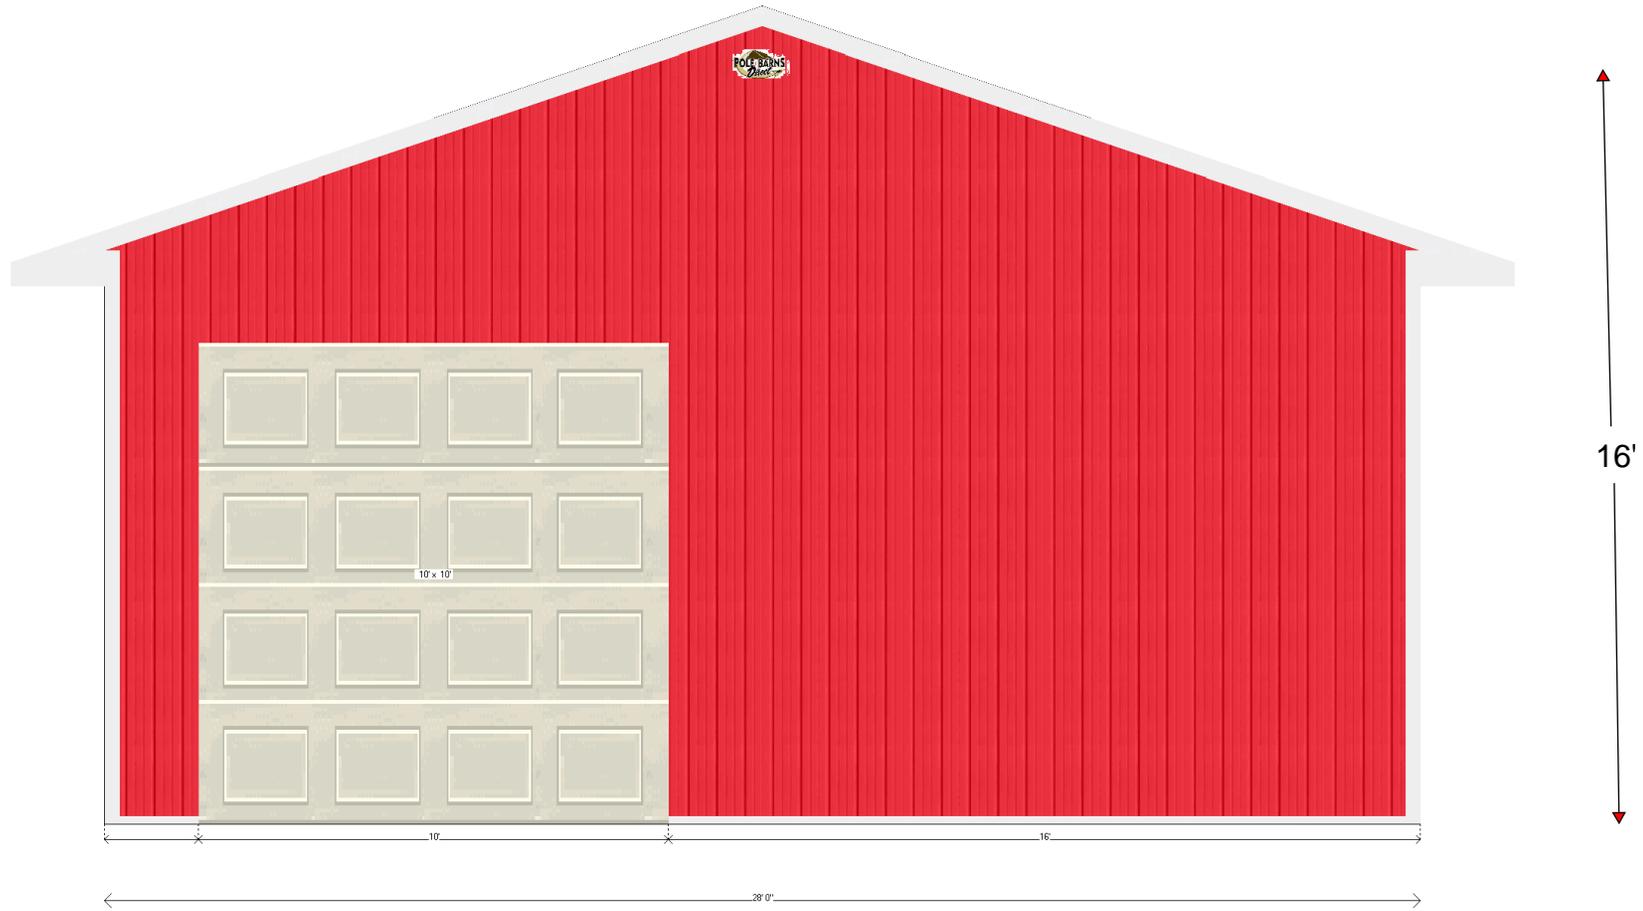


Date: 5/10/2019  
Jim Chappas: 30408414 bc2  
Pole Barns Direct  
2212 Fox Ave. SE, Minerva, OH 44657  
(877) 712-2767  
by ProFrame Manager®

ELEVATION PLAN (BY DIRECTION, ALL WINGS) -- | East




Date: 5/10/2019  
Jim Chappas: 30x40x14 bc2  
Pole Barns Direct  
2212 Fox Ave. SE, Minerva, OH 44657  
(877) 712-2767  
by ProofFrame Manager®

ELEVATION PLAN (BY DIRECTION, ALL WINGS) -- West

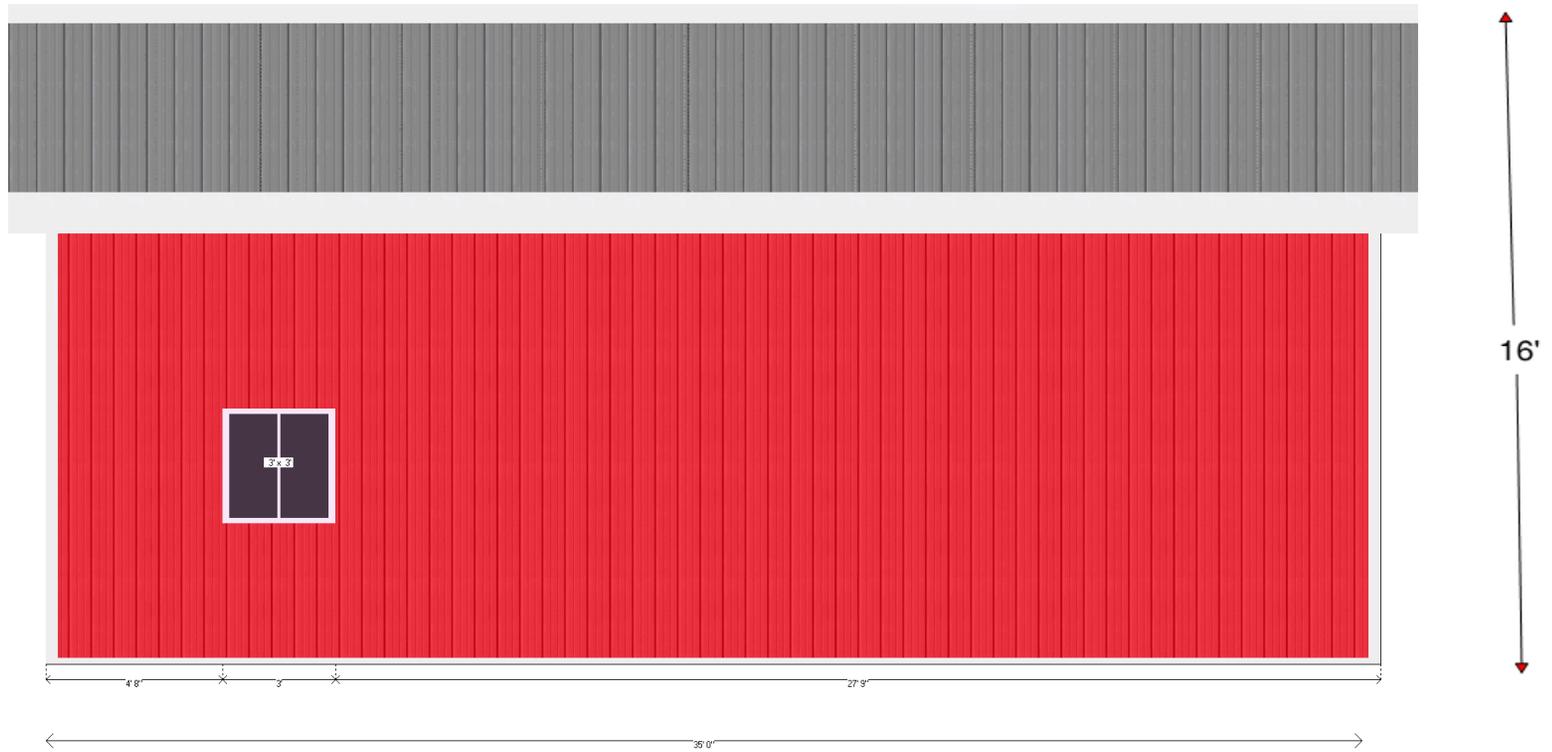

Date: 5/10/2019  
Jim Chapas: 30x40x14 bc2  
Pole Barns Direct  
2212 Fox Ave. SE, Minerva, OH 44657  
(877) 712-2767  
by ProFrame Manager®

ELEVATION PLAN (BY DIRECTION, ALL WINGS) -- North

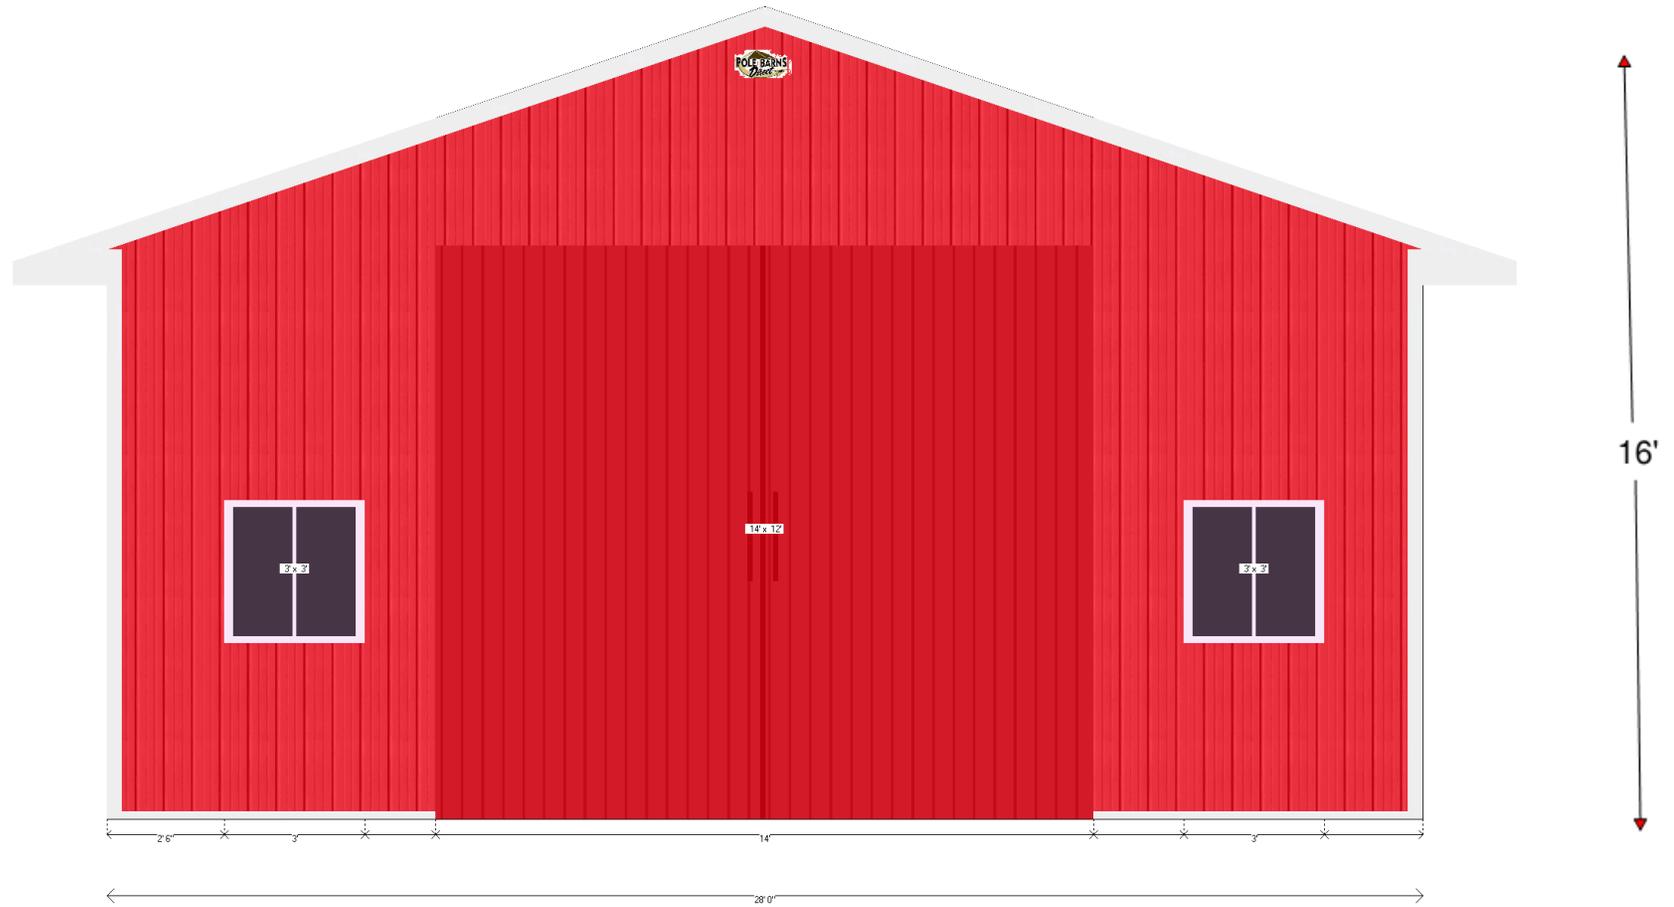

Date: 5/10/2019  
Jim Chapas: 30x40x14 bc2  
Pole Barns Direct  
2212 Fox Ave. SE, Minerva, OH 44657  
(877) 712-2767  
by ProFrame Manager®


East



North

South

West

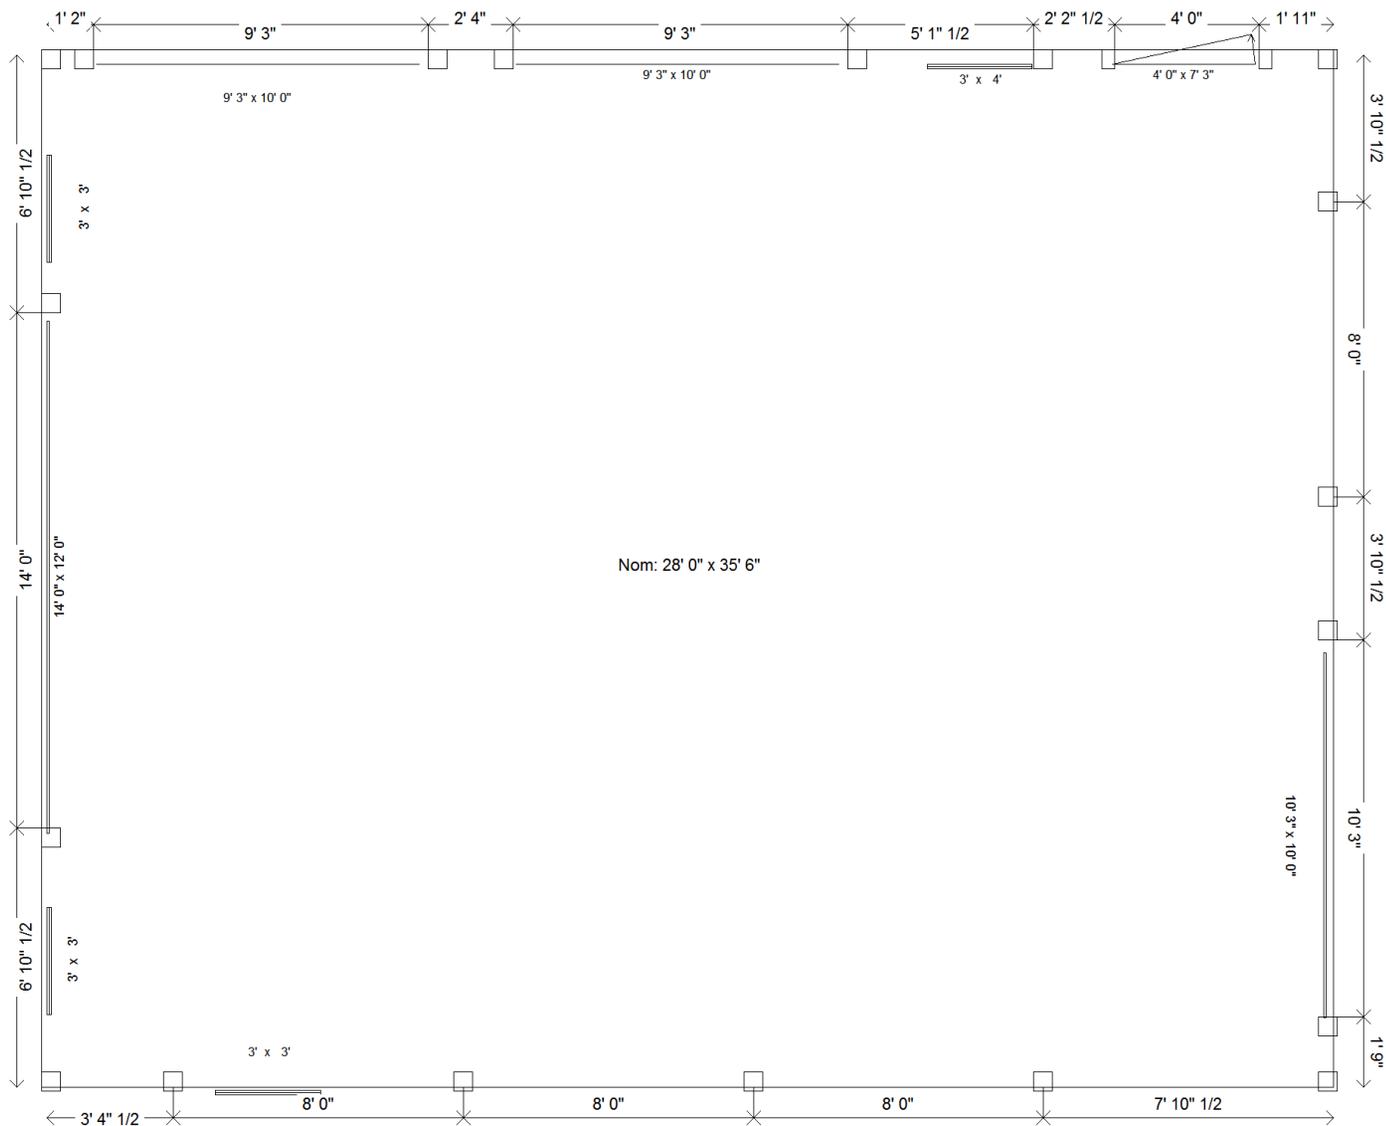

Nom: 28' 0" x 35' 6"



Date: 5/10/2019  
 Jim Chapas: 30M0414 bc2  
 Pole Barns Direct  
 2212 Fox Ave. SE, Minerva, OH 44657  
 (877) 712-2767  
 by ProFrame Manager®

















WOODCOE



# PERMITTED WALL CUT SHEET WITH 12" OVERHANG

