


1 PROPOSED FIRST FLOOR PLAN
 SCALE: 1/4" = 1'-0"

REV.	DATE

US ARCHITECTS
 22082 LORAN ROAD
 FAIRVIEW PARK, OHIO 44126
 PHONE 26-403-8664 FAX 440-716-8667

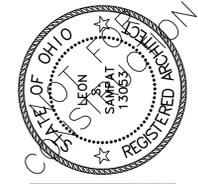


LEON S. SAMPAT
 LICENSE# 13063
 EXPIRATION DATE 12/31/2021

ALTERATIONS FOR:
BESTIC RESIDENCE
 7608 YENNICOOK WAY
 HUDSON, OH

JOB NO:	21-238
DATE:	12.30.2021
ISSUE:	REVIEW
SHEET:	


A-1.1

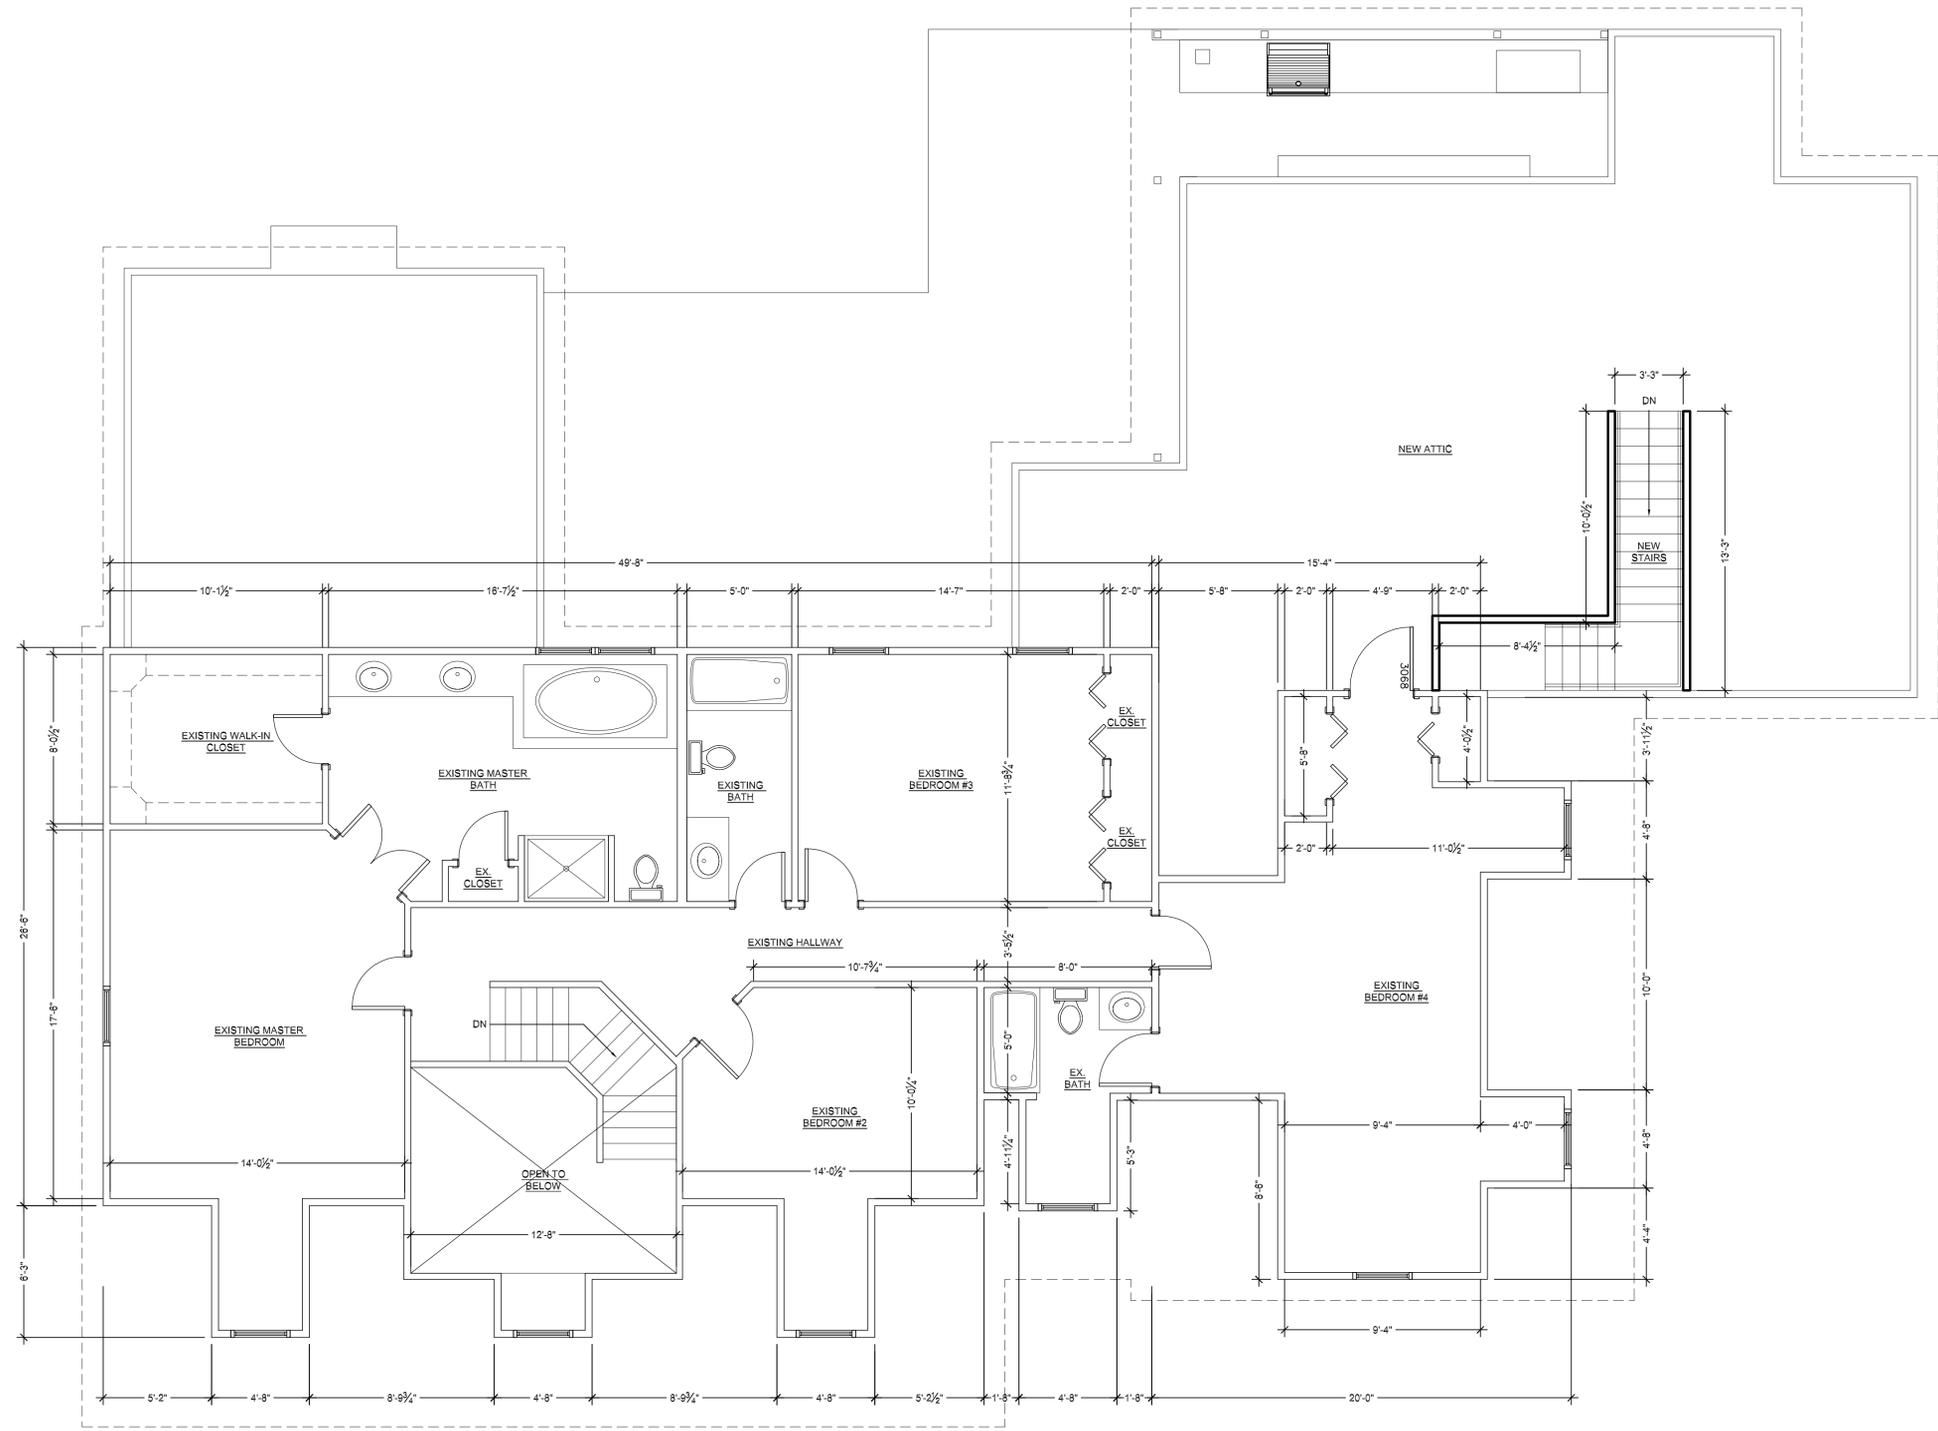

2 PROPOSED SECOND FLOOR PLAN
SCALE: 1/4" = 1'-0"

REV.	DATE

DS ARCHITECTS
 22082 LORAN ROAD
 FAIRVIEW PARK, OHIO 44126
 PHONE 26-403-8664 FAX 440-76-8667

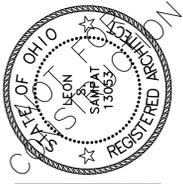

LEON S. SAMPAT
 LICENSE# 13063
 EXPIRATION DATE 12/31/2021

ALTERATIONS FOR:
BESTIC RESIDENCE
 7608 YENNICOOK WAY
 HUDSON, OH


JOB NO: 21-238
 DATE: 12.30.2021
 ISSUE: REVIEW

SHEET:
A-1.2

REV.	DATE




1 PROPOSED FRONT ELEVATION
SCALE: 1/4" = 1'-0"

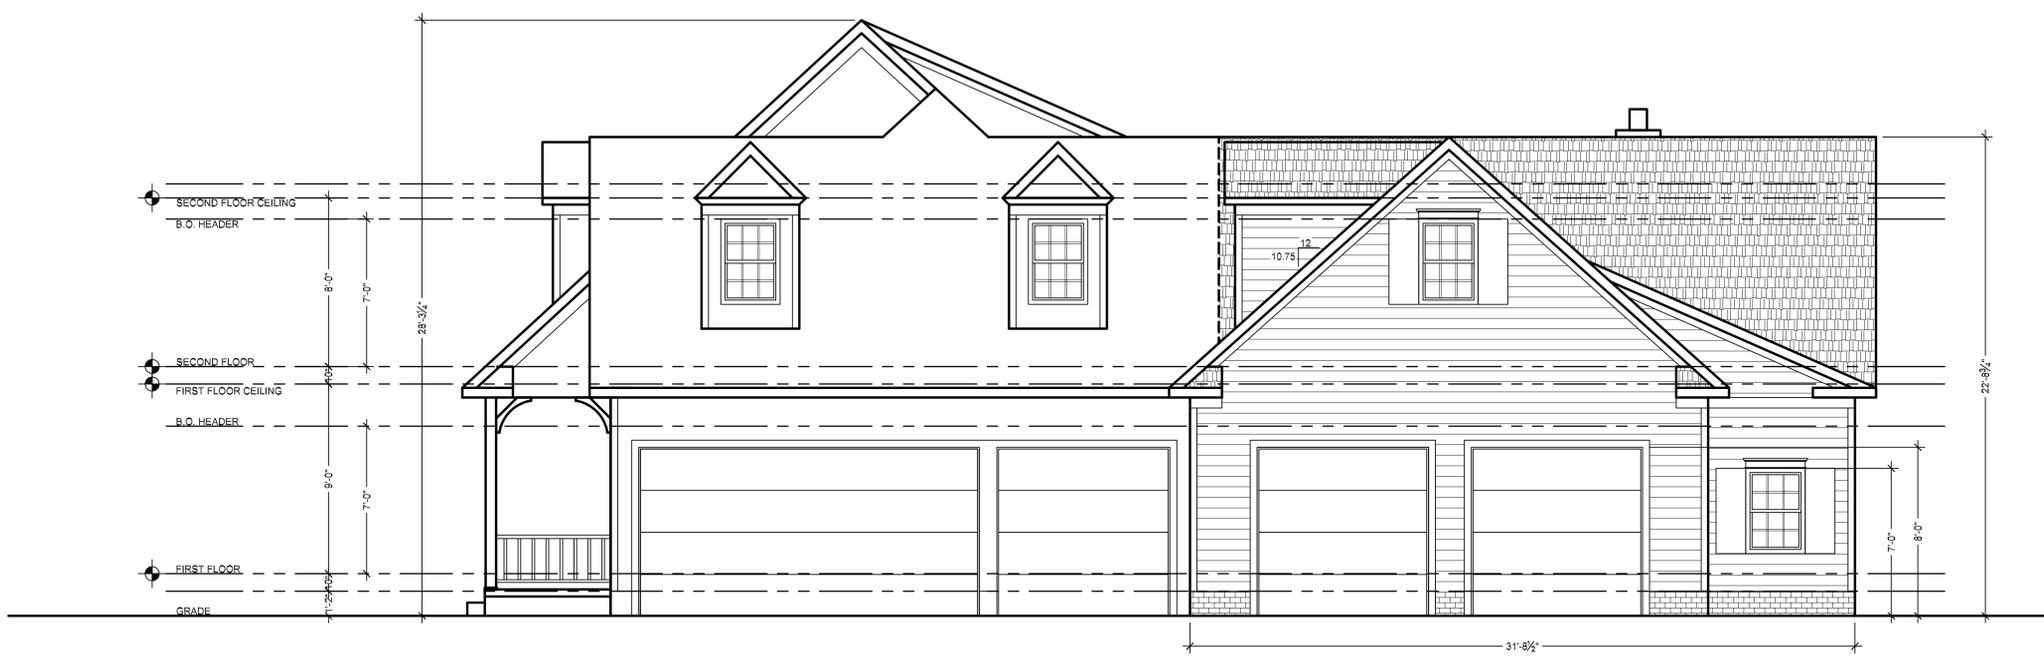

2 PROPOSED RIGHT SIDE ELEVATION
SCALE: 1/4" = 1'-0"

US ARCHITECTS
 22088 LORAIN ROAD
 FAIRVIEW PARK, OHIO 44126
 PHONE 26-403-8664 FAX 440-716-8667

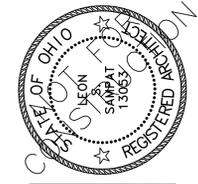


LEON S. SAMPAT
 LICENSE# 13063
 EXPIRATION DATE 12/31/2021

ALTERATIONS FOR:
BESTIC RESIDENCE
 7608 YENNICOOK WAY
 HUDSON, OH


JOB NO: 21-238
 DATE: 12.30.2021
 ISSUE: REVIEW
 SHEET:

A-2.1

REV.	DATE

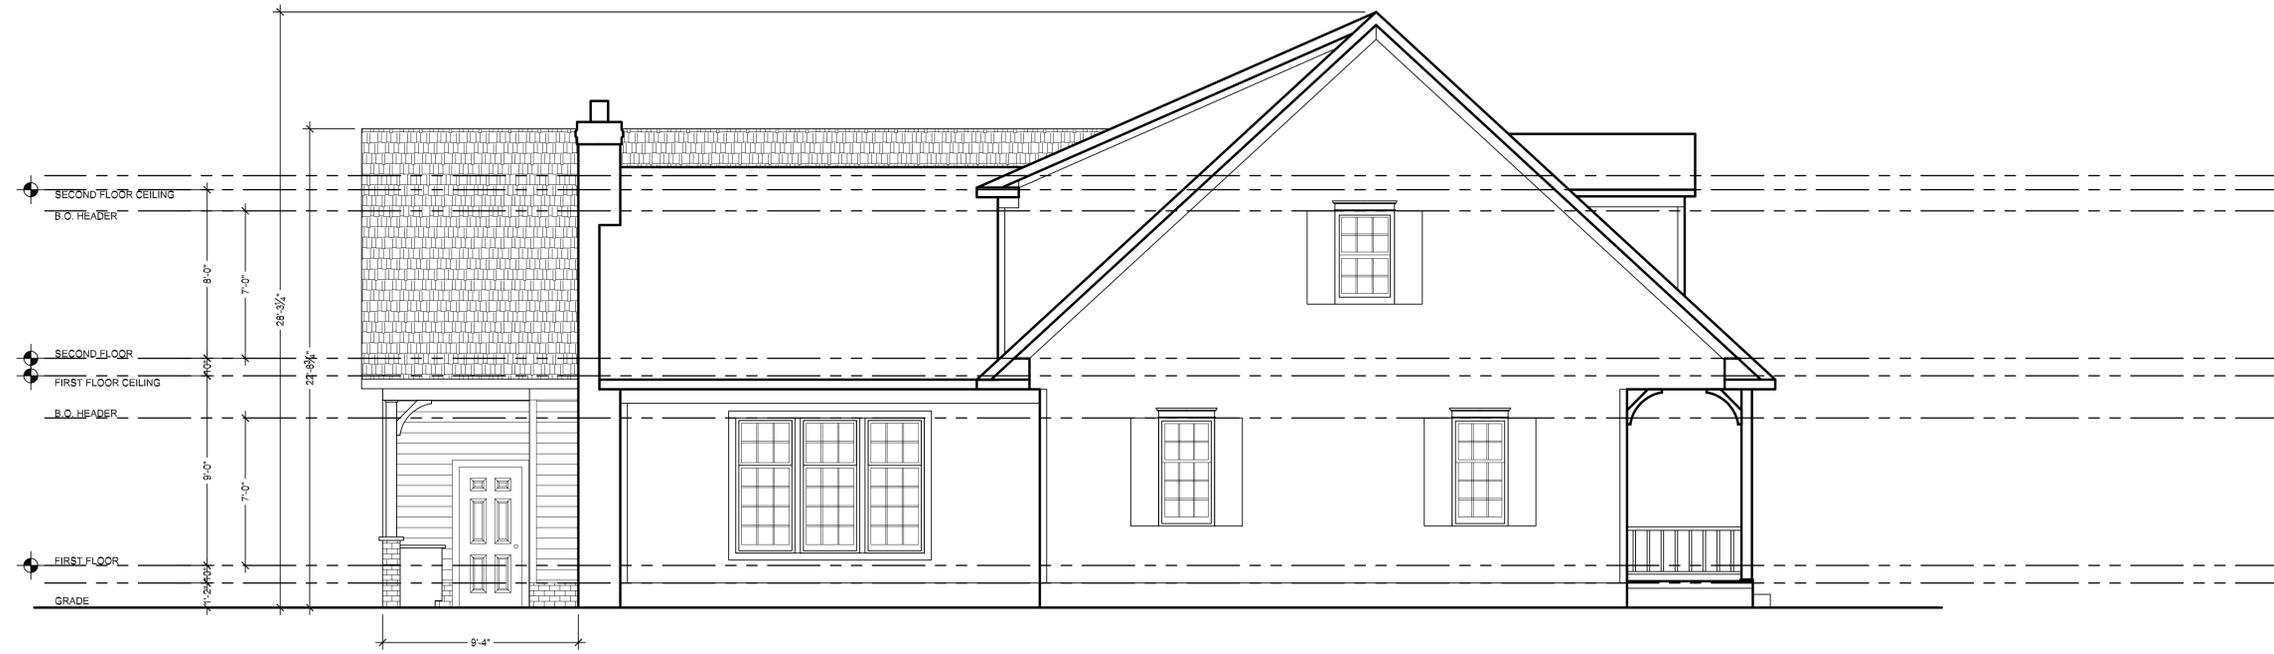


3 PROPOSED LEFT SIDE ELEVATION
SCALE: 1/4" = 1'-0"

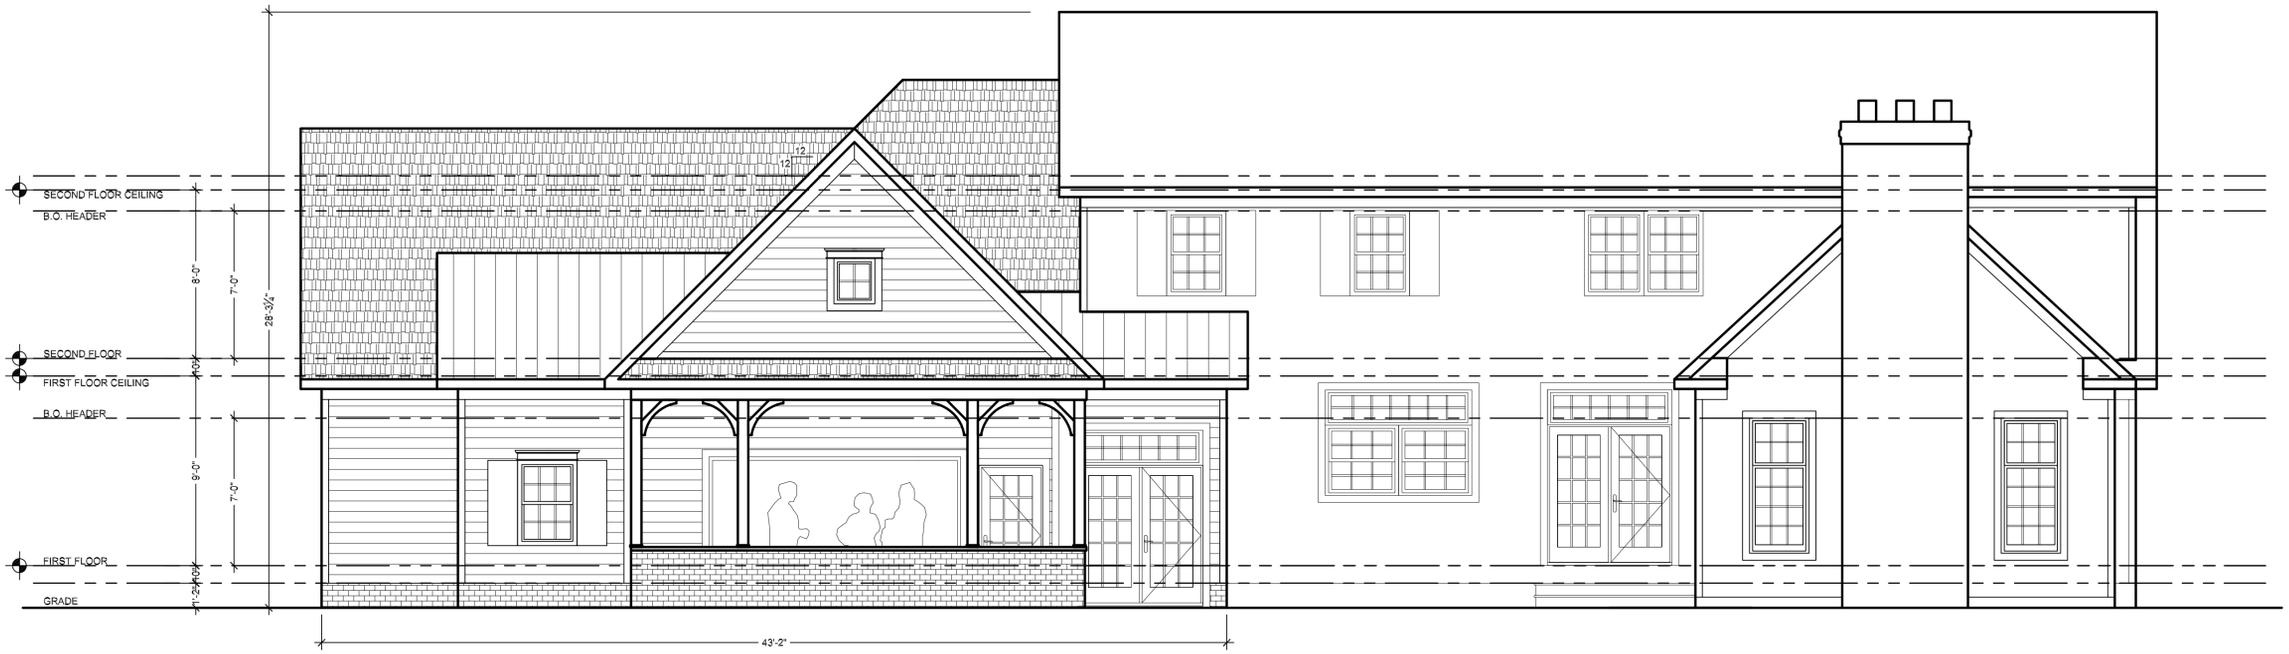

4 PROPOSED REAR ELEVATION
SCALE: 1/4" = 1'-0"

US ARCHITECTS
 22082 LORAIN ROAD
 FAIRVIEW PARK, OHIO 44126
 PHONE 281-403-8664 FAX 440-716-8667

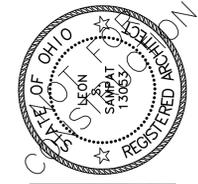

LEON S. SAMPAT
 LICENSE# 13063
 EXPIRATION DATE 12/31/2021

ALTERATIONS FOR:
BESTIC RESIDENCE
 7608 YENNICOOK WAY
 HUDSON, OH

JOB NO: 21-238
 DATE: 12.30.2021
 ISSUE: REVIEW

SHEET:
A-2.2









