

LEGEND

- ⊙ EX. SHUT OFF
- ▨ CONCRETE DRIVE APRON
- ▨ ASPHALT DRIVEWAY AREA
- ▨ REMOVE AND REPLACE CONCRETE WALK
- ▨ PROPOSED REMOVED
- ▨ PROPOSED LANDSCAPING
- NEW CONCRETE CURB
- NEW STORM LINE
- NEW UNDERDRAIN DRAIN
- EXISTING CONTOUR
- PROPOSED CONTOUR
- EXISTING GRADE
- PROPOSED GRADE

UNDERGROUND UTILITIES SHOWN ON THIS DRAWING ARE BASED ON THE FOLLOWING:
 1) THE FIELD SURVEY LOCATION OF OBVIOUS ABOVE GROUND UTILITY EVIDENCE
 2) RECORDS OBTAIN FROM THE VILLAGE OF CHAGRIN FALLS


THE UTILITY LOCATIONS ARE SHOWN TO THE BEST OF OUR ABILITY BASED ON THIS INFORMATION, BUT THE SURVEYOR DOES NOT WARRANT THAT THEY ARE SHOWN IN THEIR EXACT LOCATIONS. THE SURVEYOR MAKES NO GUARANTEE THAT THE UNDERGROUND UTILITIES SHOWN COMPRISE ALL SUCH UTILITIES IN THE AREA, EITHER IN SERVICE OR ABANDONED. SOME UTILITY RECORDS RECEIVED ARE SCHEMATIC IN NATURE AND THE EXACT LOCATIONS OF SUCH UTILITY LINES CAN NOT BE ACCURATELY REPRESENTED. CONTACT OHIO UTILITIES PROTECTION SERVICE (OUPS) AT 1-800-362-2764 FOR ACTUAL FIELD MARKING PRIOR TO EXCAVATION.

LEGEND



- EX. DRAIN
- ⊙ EX. IRON PIN FOUND
- ⊙ EX. SANITARY MANHOLE
- ⊙ EX. CLEANOUT
- ⊙ EX. STORM MANHOLE
- ⊙ EX. TREE W/SIZE
- ⊙ EX. GAS METER
- ⊙ EX. EVERGREEN TREE W/SIZE
- ⊙ EX. WATER SHUT OFF

MISC. NOTES

- 1 REMOVE AND REPLACE EXISTING DRIVE AND WALK SEE ARCHITECTURAL PLANS FOR NEW HARDSCAPE DIMENSIONS AND DETAILS
- 2 REPLACE EXISTING SERVICE WITH NEW 2" K Cu LINE PER VILLAGE DETAILS. SEE ARCHITECTURAL MEP PLANS.
- 3 OVERHEAD WIRES TO BE RELOCATED BY FIRST ENERGY. SEE ARCHITECTURAL MEP PLANS FOR NEW WEATHERHEAD AND METER LOCATION.
- 4 THE CONTRACTOR SHALL LOCATE AND TELEVIEW THE EXISTING CONNECTION FROM THE MAIN SEWER TO THE HOUSE IN THE PRESENCE OF VILLAGE UTILITIES DEPARTMENT PERSONNEL, OR PROVIDE A DVD OF THE SAME FOR REVIEW AND APPROVAL, TO ESTABLISH THAT THE CONNECTION IS IN ACCEPTABLE CONDITION.
- 5 BECAUSE THE PROPOSED BASEMENT IS DEEPER THAN THE EXISTING SEWER CONNECTION THE WASTE PLUMBING IN THE BASEMENT WILL REQUIRE A GRINDER PUMP OR OTHER ACCEPTABLE MEANS OF LIFTING WASTEWATER INTO THE EXISTING SEWER CONNECTION. BACKUP POWER IS RECOMMENDED. SEE THE MEP PLANS FOR DETAILS.

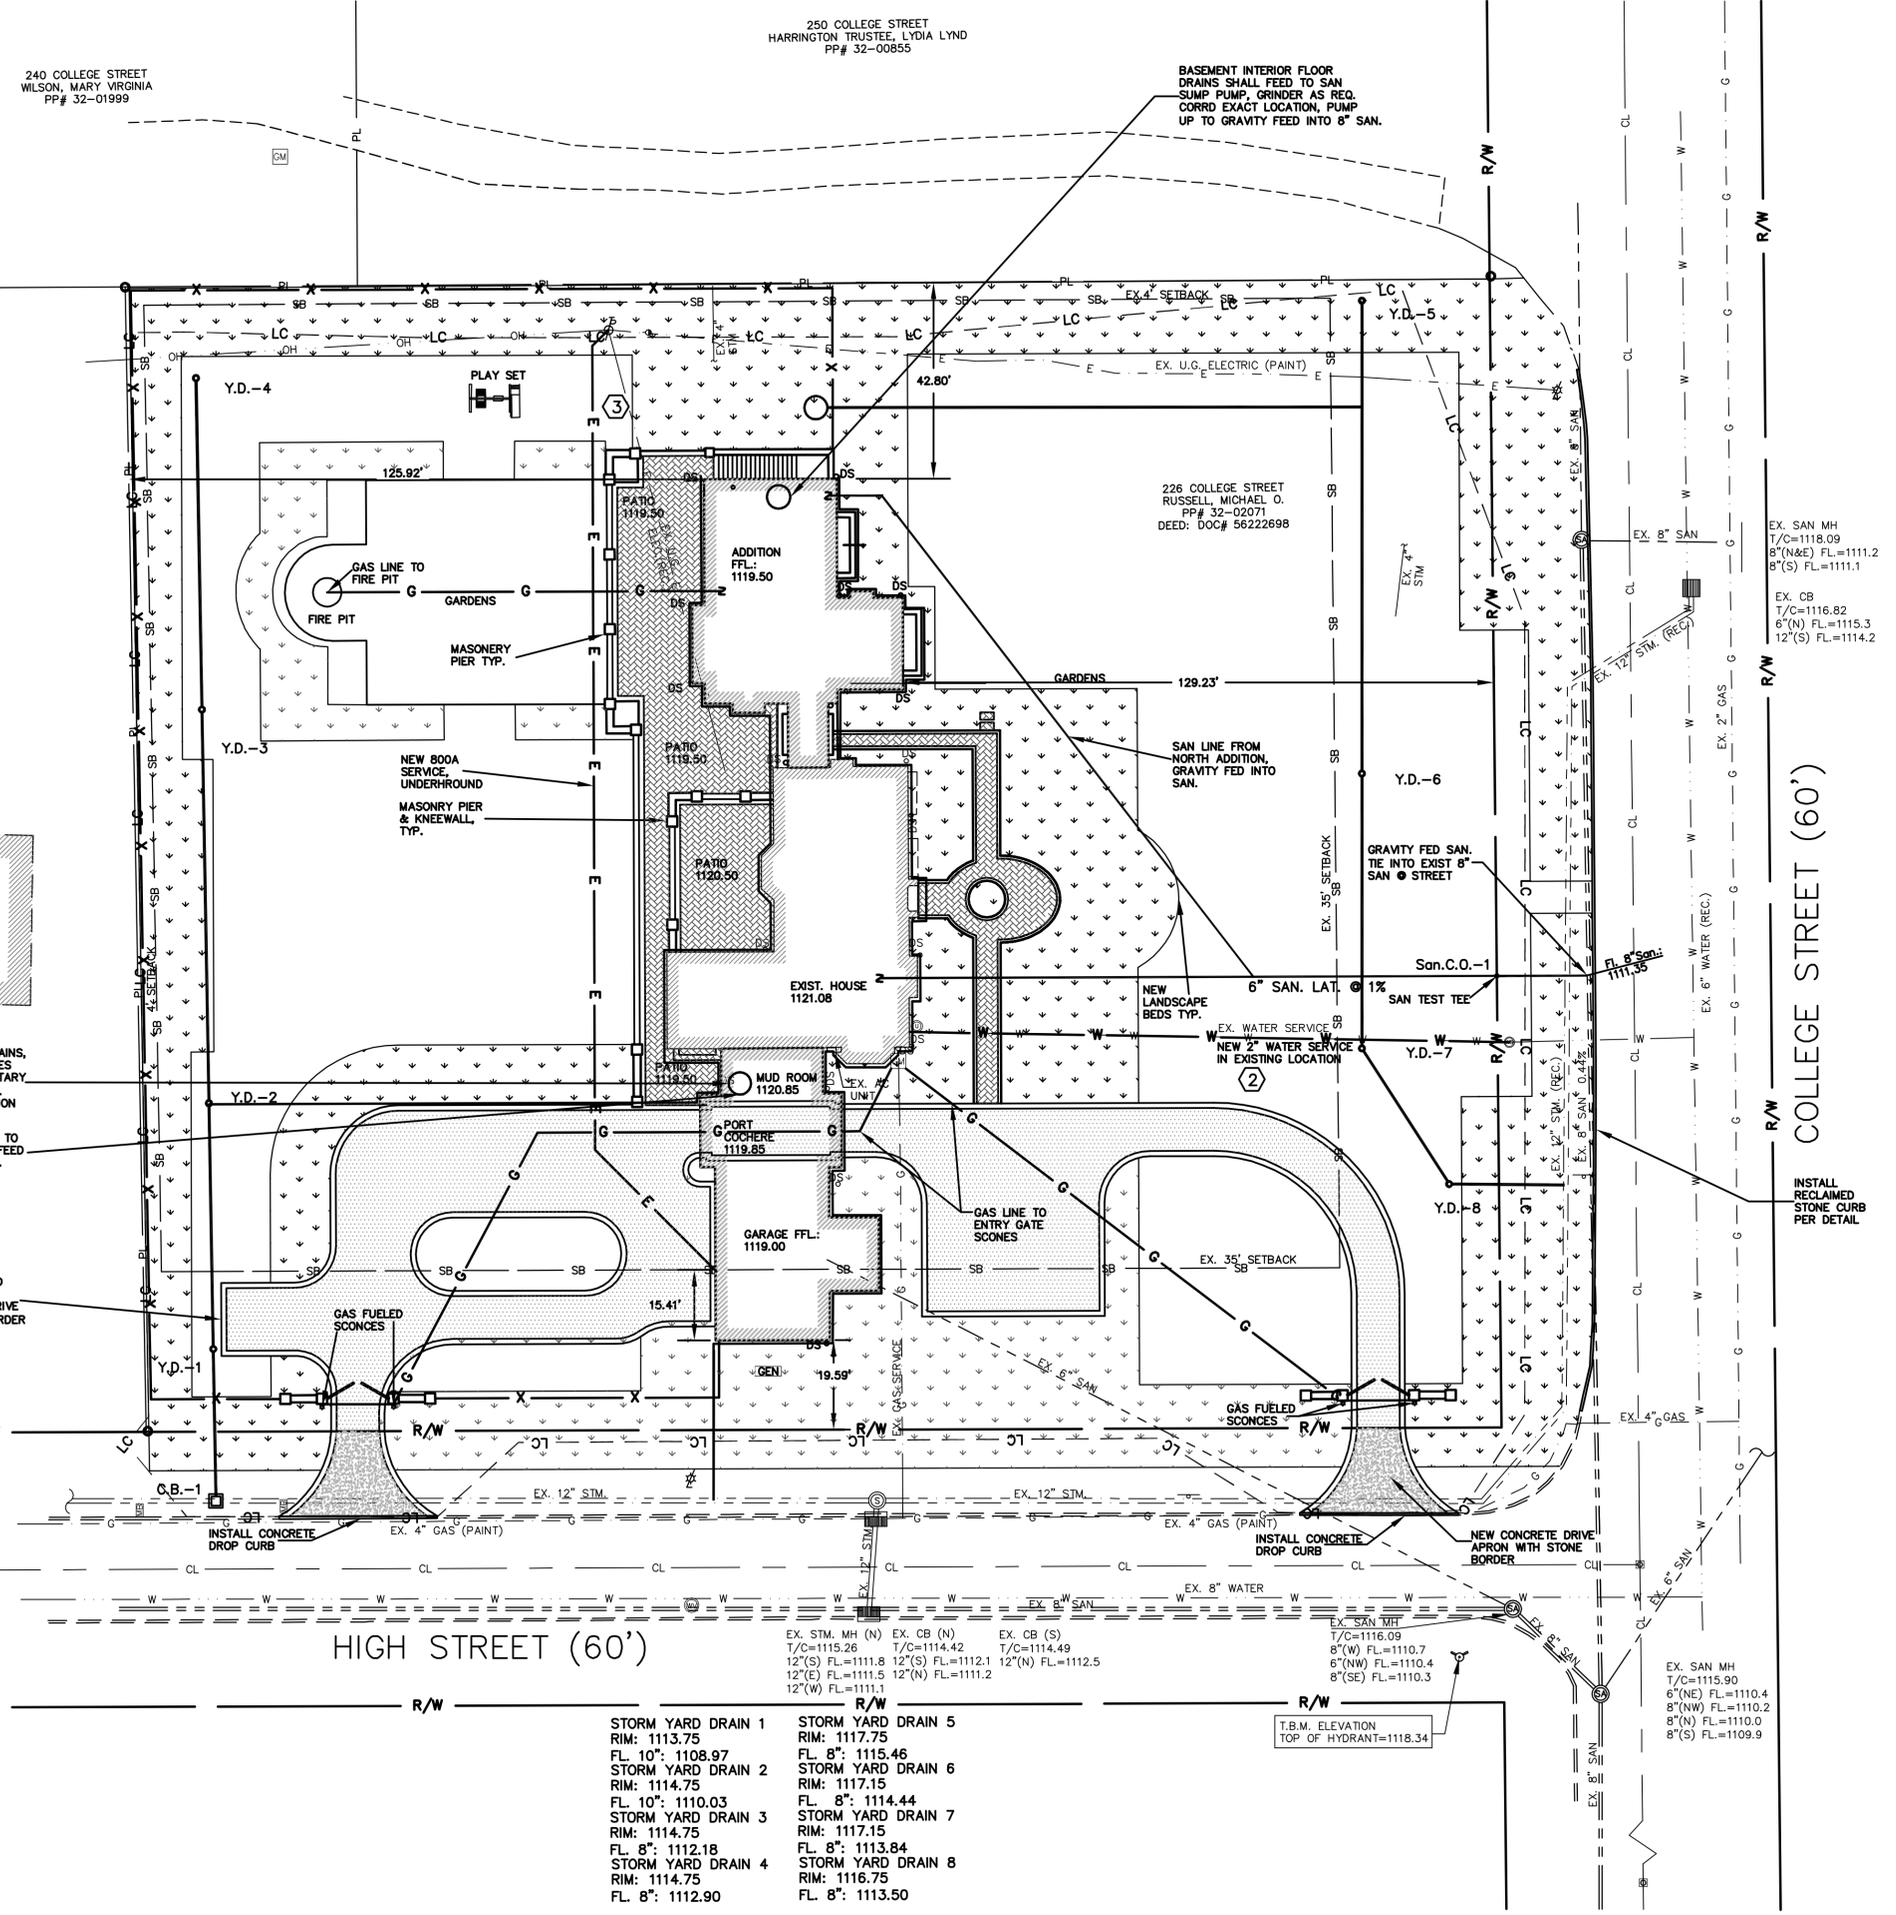

STORM YARD DRAIN	RIM	FL	STORM YARD DRAIN	RIM	FL
STORM YARD DRAIN 1	RIM: 1113.75	FL 10": 1108.97	STORM YARD DRAIN 5	RIM: 1117.75	FL 8": 1115.46
STORM YARD DRAIN 2	RIM: 1114.75	FL 10": 1110.03	STORM YARD DRAIN 6	RIM: 1117.15	FL 8": 1114.44
STORM YARD DRAIN 3	RIM: 1114.75	FL 8": 1112.18	STORM YARD DRAIN 7	RIM: 1117.15	FL 8": 1113.84
STORM YARD DRAIN 4	RIM: 1114.75	FL 8": 1112.90	STORM YARD DRAIN 8	RIM: 1116.75	FL 8": 1113.50

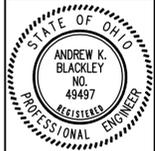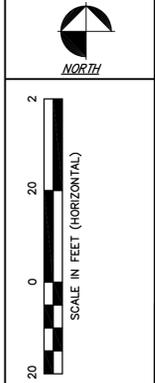

REVISIONS	DATE	DESCRIPTION
1		
2		
3		
4		
5		
6		

STEPHEN HOVANCSEK & ASSOCIATES, INC.
 CONSULTING ENGINEERS AND PLANNERS
 TWO MERIT DRIVE
 RICHMOND HEIGHTS, OHIO 44143
 PH: (216) 731-6255 FAX: (216) 731-4483

HUDSON, OHIO
OVERALL SITE PLAN FOR 226 COLLEGE STREET RUSSEL RESIDENCE

APRIL 2020
 JOB No. 20-075




JP COMPASS

Consulting & Construction, Inc.
7845 Mayfield Road
Chesterland, OH 44026
440-835-8500

Joseph Park, Registered Architect
josephpark@jcompass.com



Joseph Arthur Park, License #1015257
Expiration Date 12/31/2021

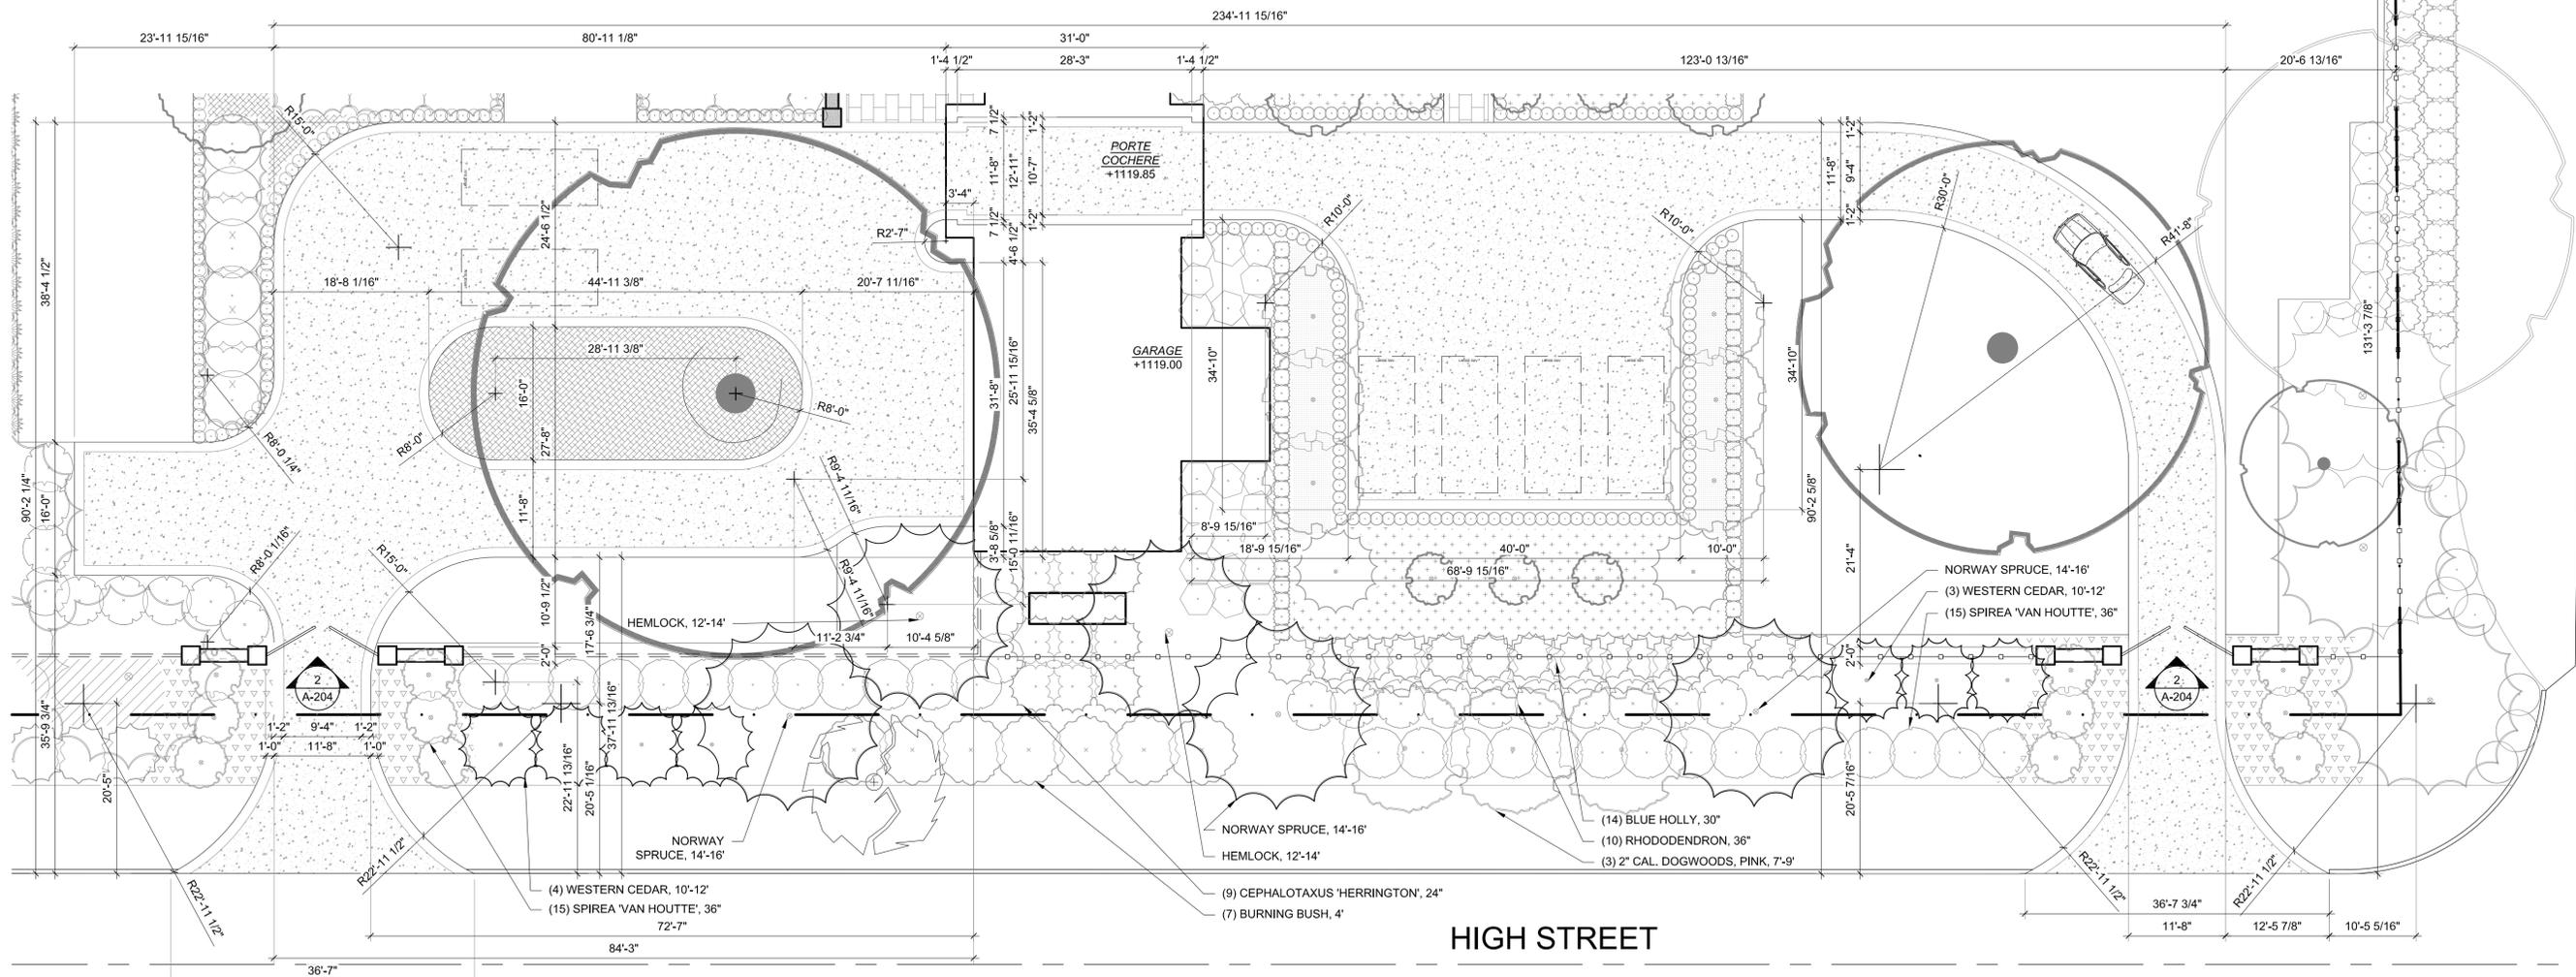

COLLEGE STREET

HIGH STREET

ADDITION FOR:

**RUSSELL RESIDENCE
NORTH ADDITION**

226 COLLEGE STREET
HUDSON, OHIO

MARK	DATE	DESCRIPTION
	06/07/2019	CONCEPT-02
	06/25/2019	REFINEMENT-01
	07/02/2019	ADR SUBMISSION#01
	08/08/2019	REFINEMENT-02
	01/17/2020	REFINEMENT-03
	02/20/2020	BZBA SUBMISSION
	03/06/2020	BID SET 2020
	05/05/2020	AHBR SUBMISSION

1 DRIVEWAY PLAN
3/32" = 1'-0"



DRIVEWAY PLAN

AS-005



JP COMPASS
 Consulting & Construction, Inc.
 7845 Mayfield Road
 Chesterland, OH 44026
 440-835-8500
 Joseph Park, Registered Architect
 josephpark@jcompass.com


PRELIMINARY
 NOT FOR
 CONSTRUCTION

ADDITION FOR:
RUSSELL RESIDENCE
 226 COLLEGE STREET
 HUDSON, OHIO

MARK	DATE	DESCRIPTION
	06/07/2019	CONCEPT-02
	06/25/2019	REFINEMENT-01
	07/22/2019	ADR SUBMISSION-01
	08/08/2019	REFINEMENT-02
	01/17/2020	REFINEMENT-03



5 SOUTH ELEVATION AT GARAGE
 1/8" = 1'-0"

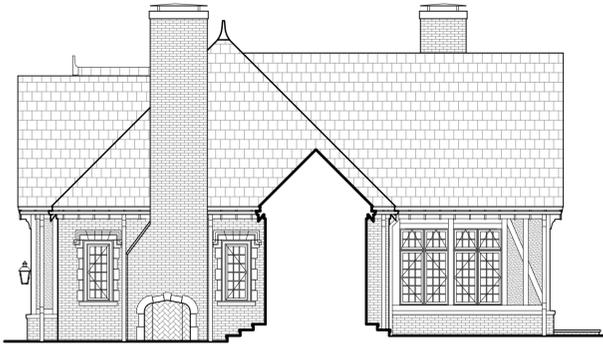

4 SOUTH ELEVATION AT NORTH ADDITION
 1/8" = 1'-0"



3 NORTH ELEVATION
 1/8" = 1'-0"



2 EAST ELEVATION
 1/8" = 1'-0"



1 WEST ELEVATION
 1/8" = 1'-0"

EXTERIOR ELEVATIONS



ANTHONY PASKEVICH, REGISTERED ARCHITECT, STATE OF OHIO, NO. 5924

DATES

PROGRESS PRINTS
OWNER REVIEW
5 NOVEMBER 2018
FOR ENGINEERING
12 NOVEMBER 2018
FOR FRICING
21 DECEMBER 2018
FOR PERMIT
7 MARCH 2019
REVISION
20 MARCH 2019
FOR PERMIT
8 APRIL 2019

ADDITIONAL ALTERATIONS TO THE
RUSSELL RESIDENCE

226 COLLEGE STREET
HUDSON, OHIO

PASKEVICH & ASSOCIATES ARCHITECTS
CLEVELAND / CHICAGO


1708 EUCLID AVENUE
CLEVELAND, OHIO 44115
TELEPHONE: 216-696-0916
WWW.PASKEVICH.COM



COMMUNICATIONS

DRAWINGS THIS SHEET
ELEVATIONS

A-6

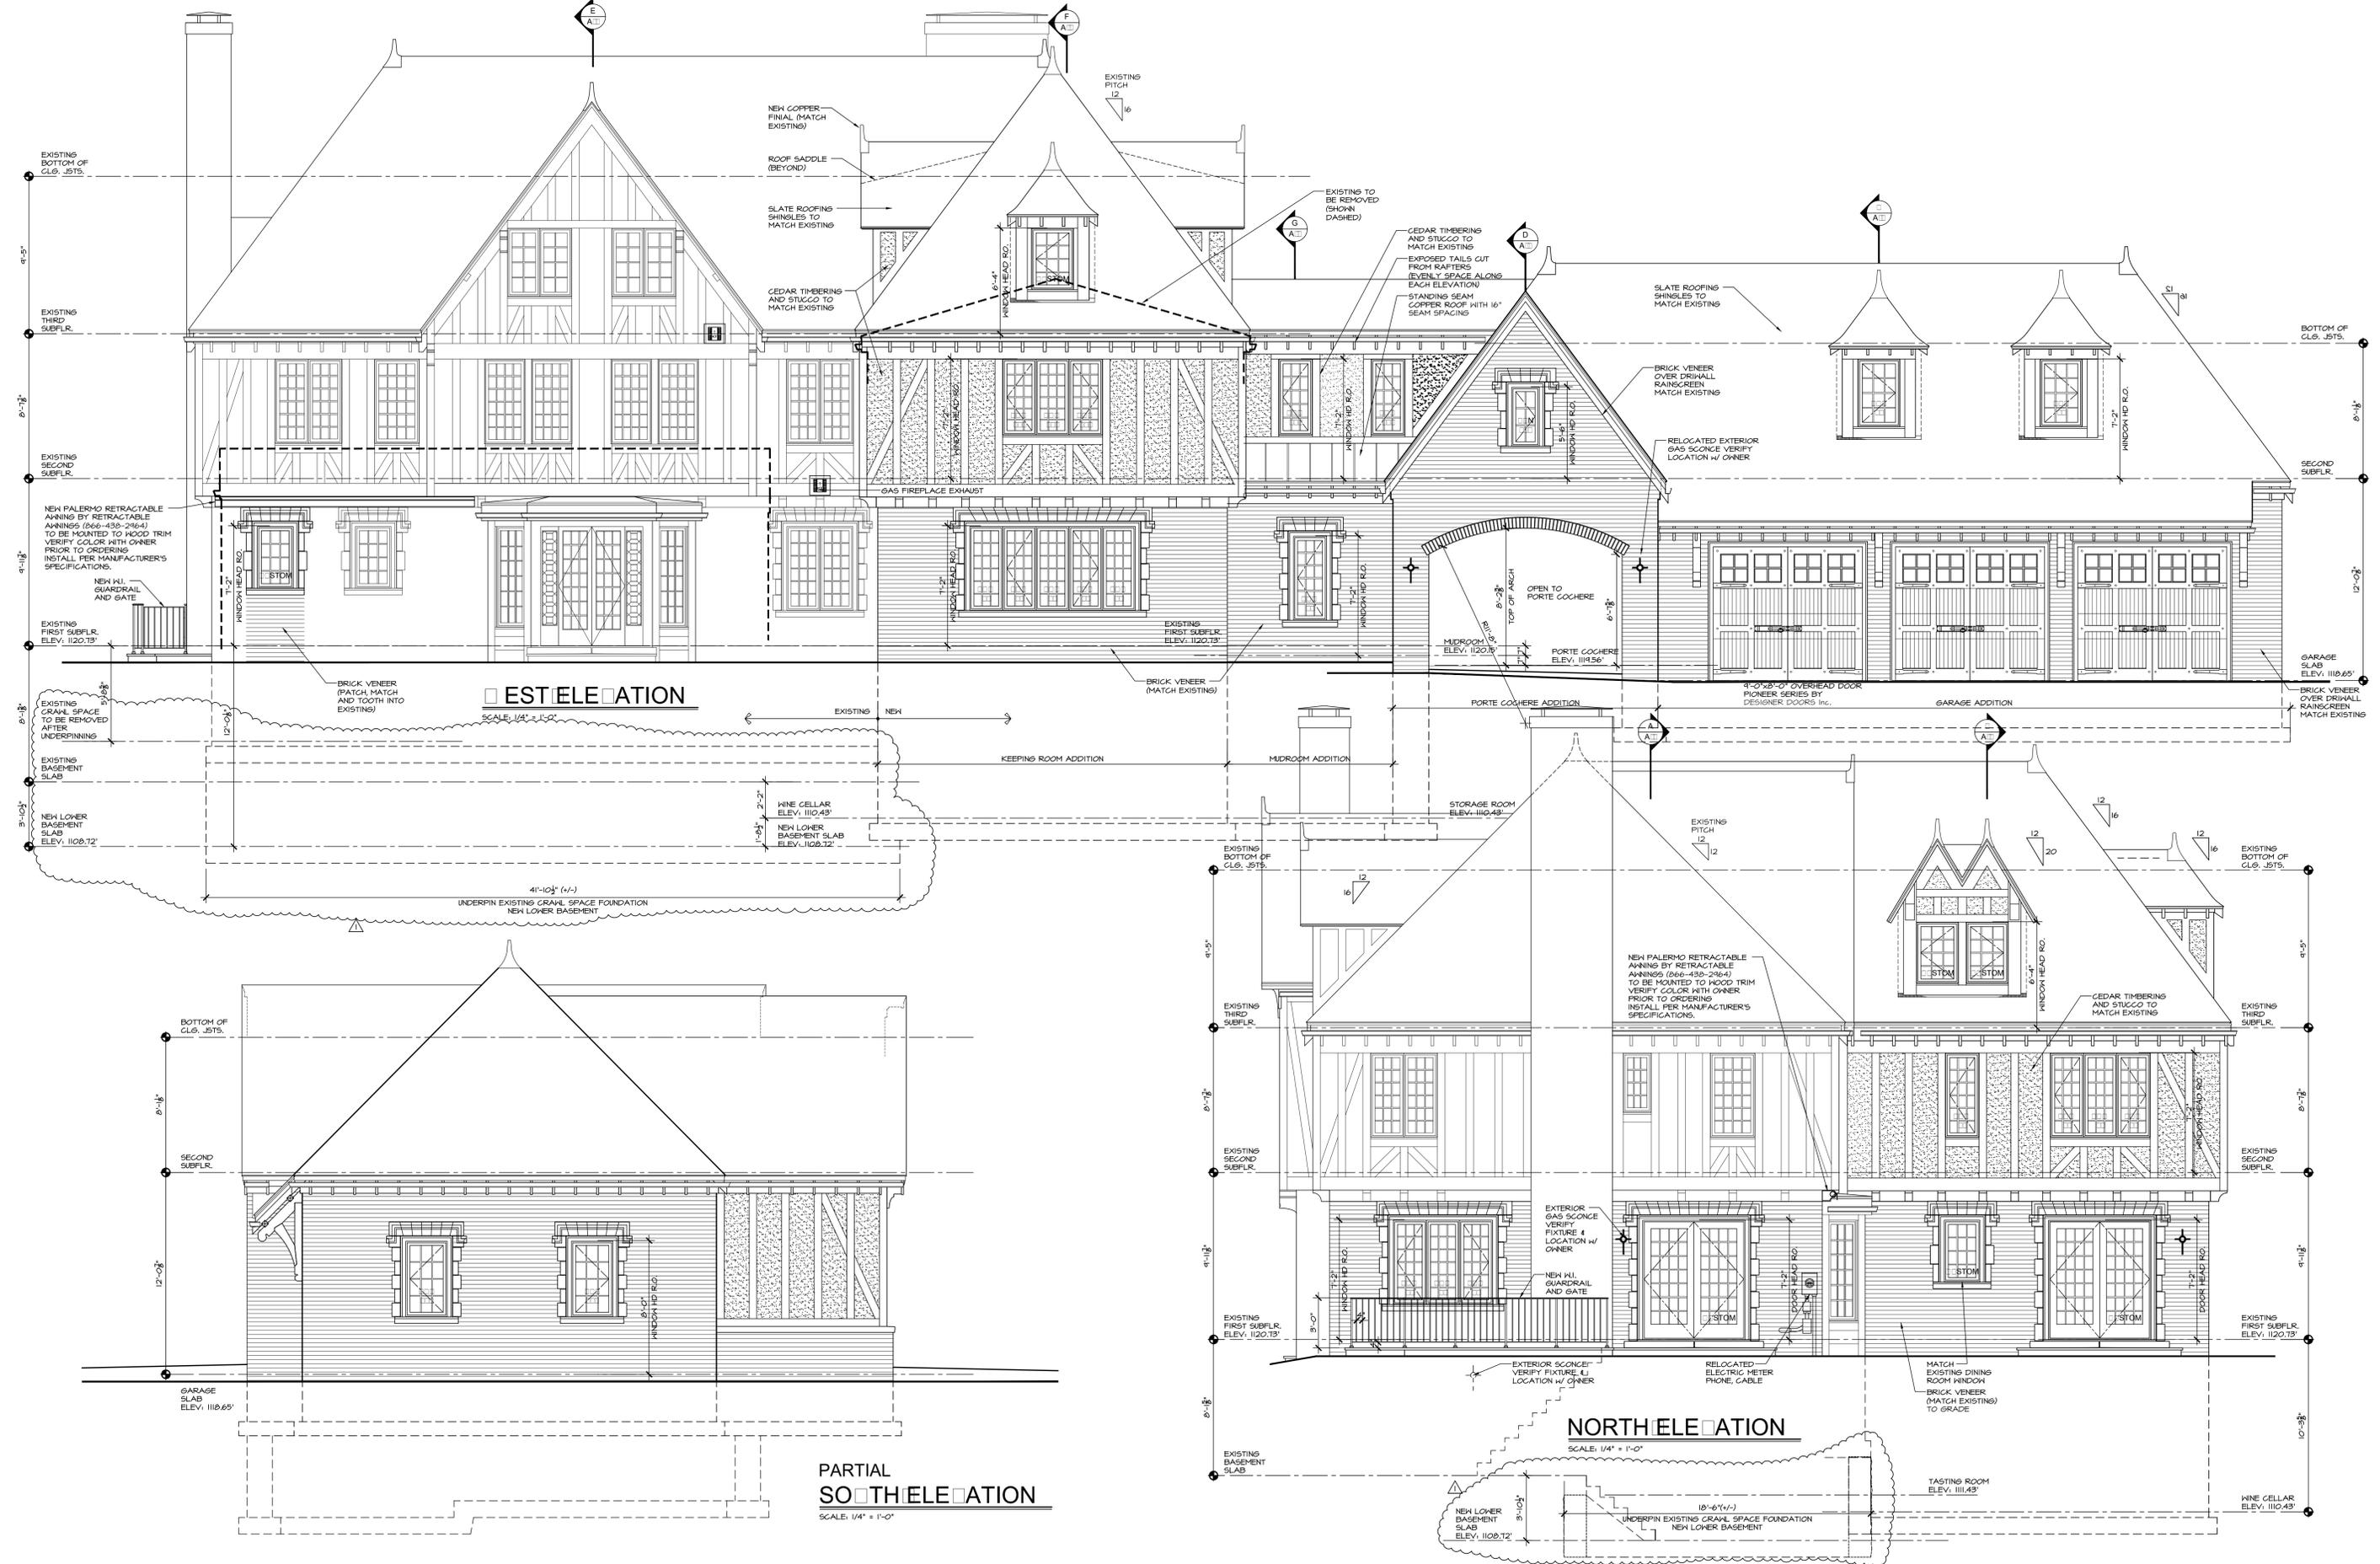

EAST ELEVATION

SCALE: 1/4" = 1'-0"

NORTH ELEVATION

SCALE: 1/4" = 1'-0"

PARTIAL SOUTH ELEVATION
SCALE: 1/4" = 1'-0"

MATERIAL LEGEND				
HATCH	DESCRIPTION	MFR	COLOR	NOTES
	4" BRICK VENEER			MATCH EXISTING
	STUCCO WITH INSET CEDAR TIMBERS			MATCH EXISTING
	SLATE SHINGLES			MATCH EXISTING
	STONE - WINDOW SURROUND, LOW WALL CAP, CHIMNEY CAP			MATCH EXISTING

WINDOW SPECIFICATIONS:

ITEM	REMARKS
MANUFACTURER	PELLA
SERIES	RESERVE
EXT. COLOR / FINISH	PAINTED, STANDARD ENDURACLAD, BROWN
INT. COLOR / FINISH	PREFINISHED WHITE PAINT
HARDWARE	WASH HINGE HARDWARE, FOLD-AWAY CRANK, WHITE
SCREEN	FULL SCREEN, WHITE, INVIEW™
GRILLE	APPROVED-KENYON GLAZING: 1" PELLA GRID

WINDOW SPECIFICATIONS SHALL BE SPECIAL PELLA RESERVE TO MATCH EXISTING. VERIFY WINDOW SPECIFICATIONS WITH ARCHITECT.


EXTERIOR DOOR SPECIFICATIONS:

ITEM	REMARKS
MANUFACTURER	ARTISAN CUSTOM DOORWORKS
SERIES	MEDALLION

ARTISAN CUSTOM DOORWORKS OVERHEAD DOOR TO BE CARRIAGE STYLE, WOOD.

ITEM	REMARKS
MANUFACTURER	MMI

MMI DOOR TO BE EXTERIOR FIBERGLASS, SMOOTH DOUBLE DOOR. ADDITIONAL EXTERIOR DOORS TBD. VERIFY SPECIFICATIONS WITH ARCHITECT.

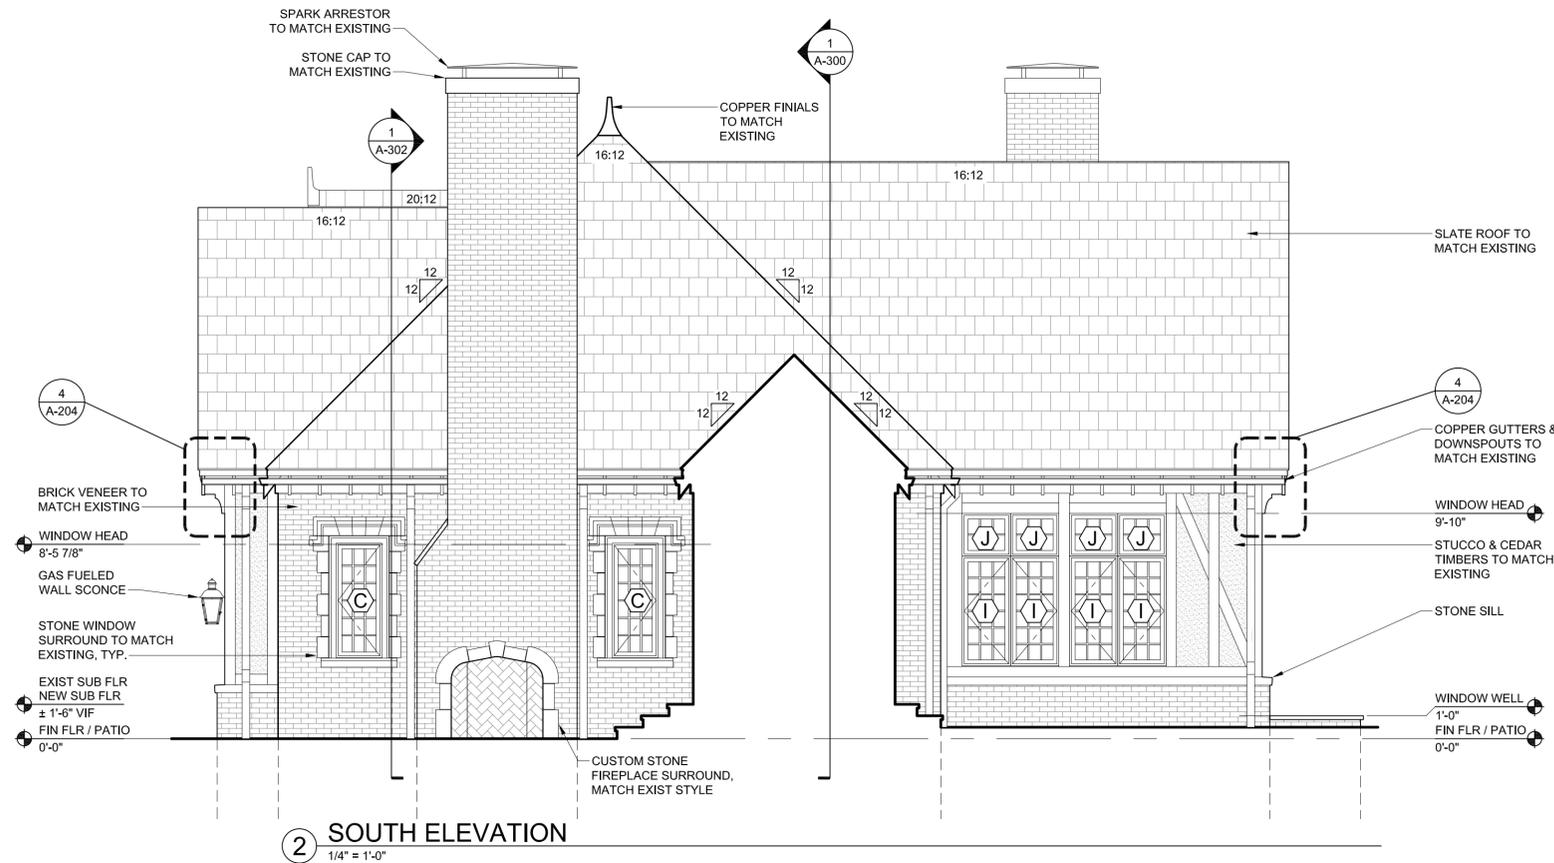

2 SOUTH ELEVATION
1/4" = 1'-0"



1 WEST ELEVATION
1/4" = 1'-0"



JP COMPASS
Consulting & Construction, Inc.
7845 Mayfield Road
Chesterland, OH 44026
440-835-8500
Joseph Park, Registered Architect
josephpark@jcompass.com



Joseph Arthur Park, License #1015257
Expiration Date 12/31/2021

ADDITION FOR:
**RUSSELL RESIDENCE
NORTH ADDITION**
226 COLLEGE STREET
HUDSON, OHIO

MARK	DATE	DESCRIPTION
	06/07/2019	CONCEPT-02
	06/25/2019	REFINEMENT-01
	07/02/2019	ADR SUBMISSION#01
	08/08/2019	REFINEMENT-02
	01/17/2020	REFINEMENT-03
	02/20/2020	B2BA SUBMISSION
	03/06/2020	BID SET 2020
	05/05/2020	AHBR SUBMISSION

EXTERIOR ELEVATIONS

MATERIAL LEGEND				
HATCH	DESCRIPTION	MFR	COLOR	NOTES
	4" BRICK VENEER			MATCH EXISTING
	STUCCO WITH INSET CEDAR TIMBERS			MATCH EXISTING
	SLATE SHINGLES			MATCH EXISTING
	STONE - WINDOW SURROUND, LOW WALL CAP, CHIMNEY CAP			MATCH EXISTING

WINDOW SPECIFICATIONS:

ITEM	REMARKS
MANUFACTURER	PELLA
SERIES	RESERVE
EXT. COLOR / FINISH	PAINTED, STANDARD ENDURA CLAD, BROWN
INT. COLOR / FINISH	PREFINISHED WHITE PAINT
HARDWARE	WASH HINGE HARDWARE, FOLD-AWAY CRANK, WHITE
SCREEN	FULL SCREEN, WHITE, INVIEW™
GRILLE	APPROVED-KENYON GLAZING: 1" PELLA GRID

WINDOW SPECIFICATIONS SHALL BE SPECIAL PELLA RESERVE TO MATCH EXISTING. VERIFY WINDOW SPECIFICATIONS WITH ARCHITECT.

EXTERIOR DOOR SPECIFICATIONS:

ITEM	REMARKS
MANUFACTURER	ARTISAN CUSTOM DOORWORKS
SERIES	MEDALLION

ARTISAN CUSTOM DOORWORKS OVERHEAD DOOR TO BE CARRIAGE STYLE, WOOD.

ITEM	REMARKS
MANUFACTURER	MMI

MMI DOOR TO BE EXTERIOR FIBERGLASS, SMOOTH DOUBLE DOOR. ADDITIONAL EXTERIOR DOORS TBD. VERIFY SPECIFICATIONS WITH ARCHITECT.



1 EAST ELEVATION
1/4" = 1'-0"

JP COMPASS
Consulting & Construction, Inc.
7845 Mayfield Road
Chesterland, OH 44028
440-835-8500
Joseph Park, Registered Architect
josephpark@jcompass.com

STATE OF OHIO
JOSEPH ARTHUR PARK
No. 1015257
REGISTERED ARCHITECT

Joseph Arthur Park, License #1015257
Expiration Date 12/31/2021

ADDITION FOR:
**RUSSELL RESIDENCE
NORTH ADDITION**
226 COLLEGE STREET
HUDSON, OHIO

MARK	DATE	DESCRIPTION
	06/07/2019	CONCEPT-02
	06/25/2019	REFINEMENT-01
	07/02/2019	ADR SUBMISSION-01
	08/08/2019	REFINEMENT-02
	01/17/2020	REFINEMENT-03
	02/20/2020	B2BA SUBMISSION
	03/06/2020	BID SET 2020
	05/05/2020	AHBR SUBMISSION

EXTERIOR ELEVATIONS

MATERIAL LEGEND				
HATCH	DESCRIPTION	MFR	COLOR	NOTES
	4" BRICK VENEER			MATCH EXISTING
	STUCCO WITH INSET CEDAR TIMBERS			MATCH EXISTING
	SLATE SHINGLES			MATCH EXISTING
	STONE - WINDOW SURROUND, LOW WALL CAP, CHIMNEY CAP			MATCH EXISTING

WINDOW SPECIFICATIONS:

ITEM	REMARKS
MANUFACTURER	PELLA
SERIES	RESERVE
EXT. COLOR / FINISH	PAINTED, STANDARD ENDURACLAD, BROWN
INT. COLOR / FINISH	PREFINISHED WHITE PAINT
HARDWARE	WASH HINGE HARDWARE, FOLD-AWAY CRANK, WHITE
SCREEN	FULL SCREEN, WHITE, INVIEW™
GRILLE	APPROVED-KENYON GLAZING: 1" PELLA GRID

WINDOW SPECIFICATIONS SHALL BE SPECIAL PELLA RESERVE TO MATCH EXISTING. VERIFY WINDOW SPECIFICATIONS WITH ARCHITECT.


EXTERIOR DOOR SPECIFICATIONS:

ITEM	REMARKS
MANUFACTURER	ARTISAN CUSTOM DOORWORKS
SERIES	MEDALLION

ARTISAN CUSTOM DOORWORKS OVERHEAD DOOR TO BE CARRIAGE STYLE, WOOD.

ITEM	REMARKS
MANUFACTURER	MMI

MMI DOOR TO BE EXTERIOR FIBERGLASS, SMOOTH DOUBLE DOOR. ADDITIONAL EXTERIOR DOORS TBD. VERIFY SPECIFICATIONS WITH ARCHITECT.

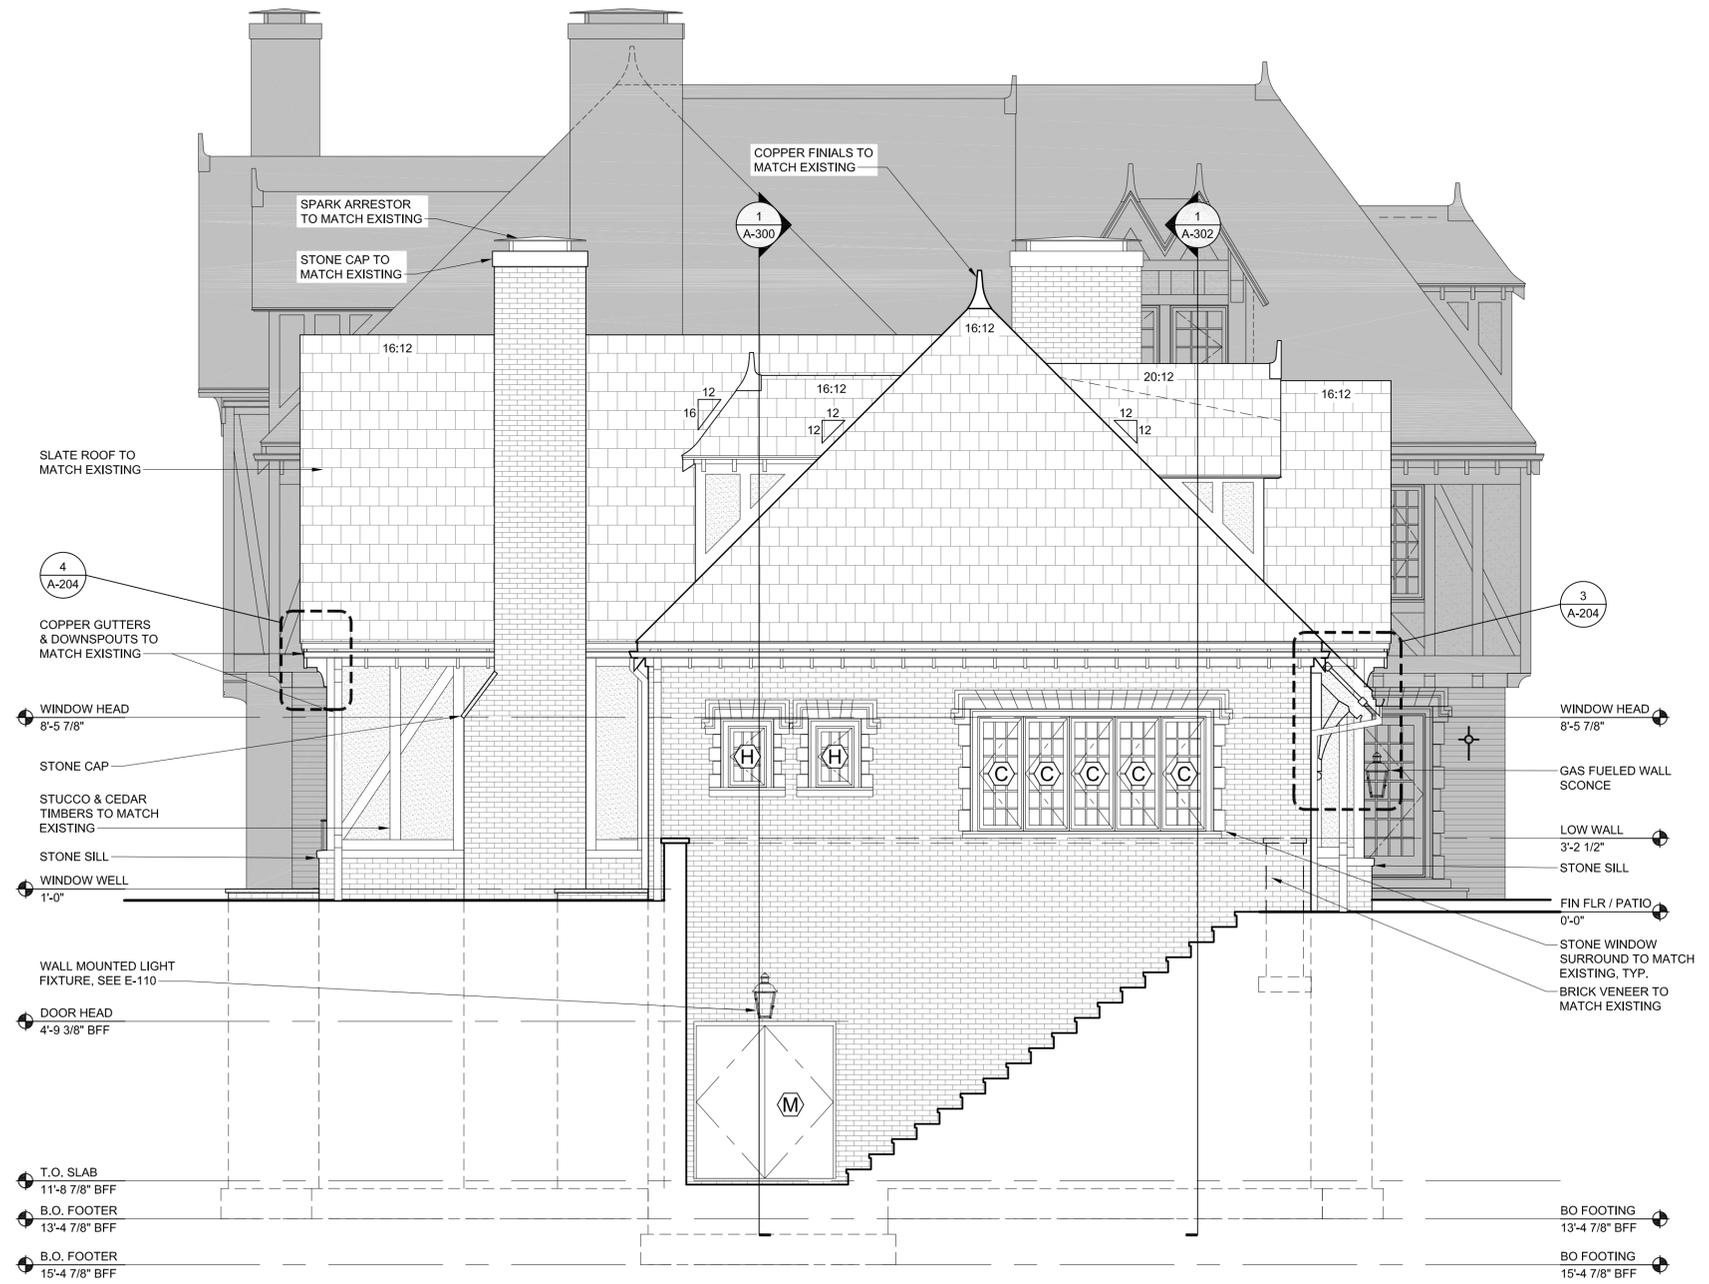

1 NORTH ELEVATION
1/4" = 1'-0"



JP COMPASS
Consulting & Construction, Inc.
7845 Mayfield Road
Chesterland, OH 44028
440-835-8500
Joseph Park, Registered Architect
josephpark@jcompass.com



Joseph Arthur Park, License #1015257
Expiration Date 12/31/2021

ADDITION FOR:
**RUSSELL RESIDENCE
NORTH ADDITION**
226 COLLEGE STREET
HUDSON, OHIO

MARK	DATE	DESCRIPTION
	06/07/2019	CONCEPT-02
	06/25/2019	REFINEMENT-01
	07/02/2019	ADR SUBMISSION-01
	08/08/2019	REFINEMENT-02
	01/17/2020	REFINEMENT-03
	02/20/2020	B2BA SUBMISSION
	03/06/2020	BID SET 2020
	05/05/2020	AHBR SUBMISSION

EXTERIOR ELEVATIONS




JP COMPASS
 Consulting & Construction, Inc.
 7242 Mayfield Road
 Chesterland, OH 44028
 440-535-0500
 Joseph Park, Registered Architect
 josephpark@jcompass.com

PRELIMINARY
 NOT FOR
 CONSTRUCTION

ADDITION FOR:
RUSSELL RESIDENCE
 2226 COLLEGE STREET
 HUDSON, OHIO

MARK	DATE	DESCRIPTION
	06/07/2019	CONCEPT-02
	06/25/2019	REFINEMENT-01
	07/02/2019	ABR SUBMISSION-01
	08/08/2019	REFINEMENT-02
	01/17/2020	REFINEMENT-03
	02/20/2020	BZA SUBMISSION
	03/06/2020	BID SET 2020
	05/05/2020	ABR SUBMISSION-02

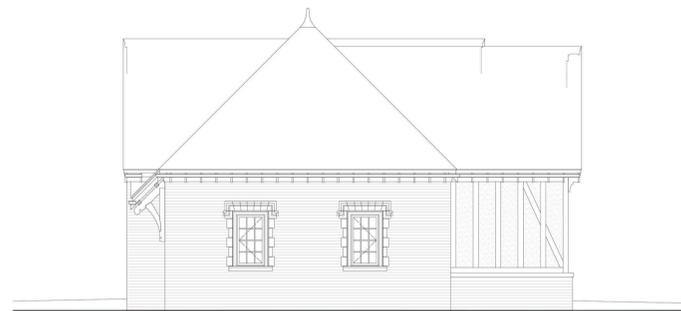

⑤ SOUTH ELEVATION AT GARAGE
 1/8" = 1'-0"



④ SOUTH ELEVATION AT NORTH ADDITION
 1/8" = 1'-0"



③ NORTH ELEVATION
 1/8" = 1'-0"




② EAST ELEVATION
 1/8" = 1'-0"




① WEST ELEVATION
 1/8" = 1'-0"

EXTERIOR ELEVATIONS

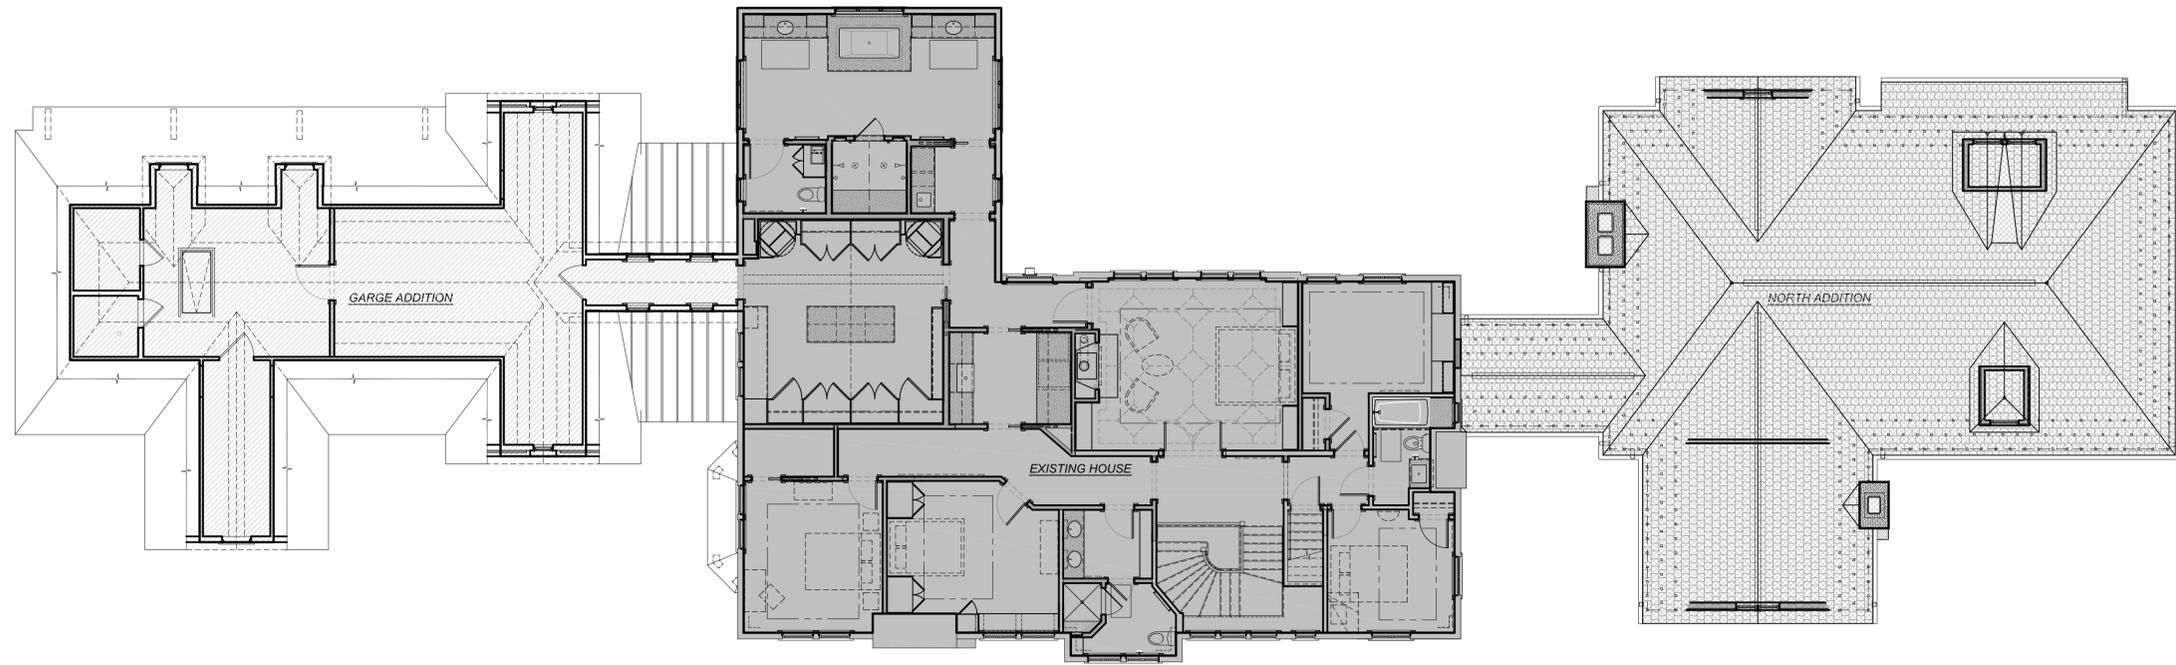

② SECOND FLOOR PLAN
1/8" = 1'-0"

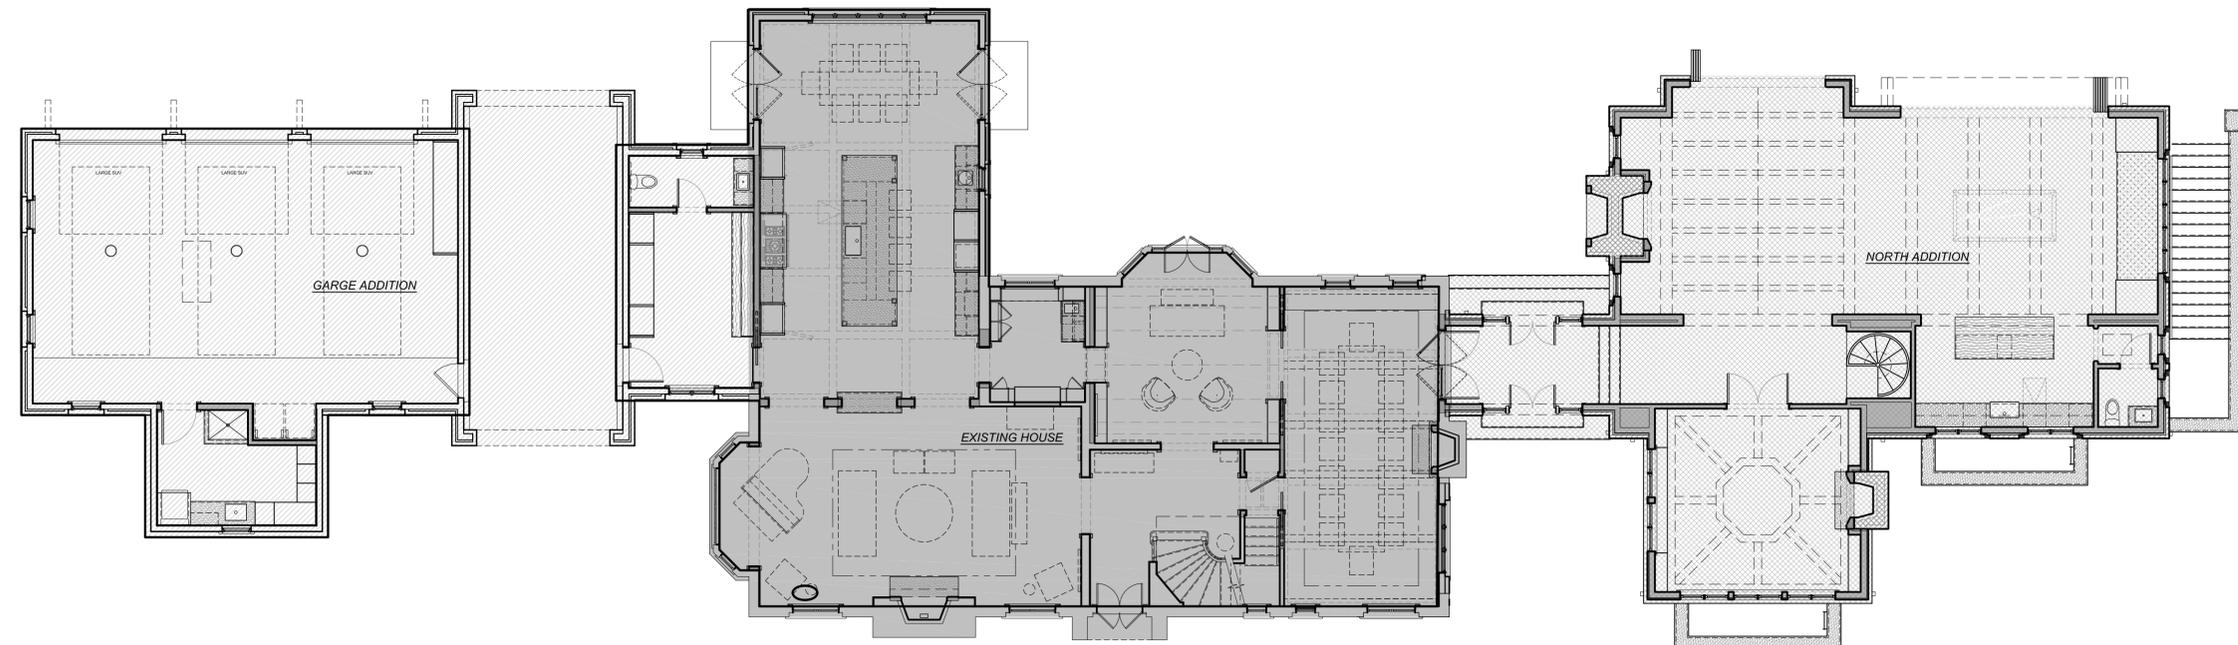

① FIRST FLOOR PLAN
1/8" = 1'-0"



JP COMPASS
Consulting & Construction, Inc.
7845 Mayfield Road
Chesterton, OH 44026
440-835-8500
Joseph Park, Registered Architect
josephpark@jcompass.com



Joseph Arthur Park, License #1015257
Expiration Date 12/31/2021

ADDITION FOR:
**RUSSELL RESIDENCE
NORTH ADDITION**
228 COLLEGE STREET
HUDSON, OHIO

MARK	DATE	DESCRIPTION
	06/07/2019	CONCEPT-02
	06/25/2019	REFINEMENT-01
	07/02/2019	ADR SUBMISSION#01
	08/08/2019	REFINEMENT-02
	01/17/2020	REFINEMENT-03
	02/20/2020	BZA SUBMISSION
	03/06/2020	BID SET 2020
	05/05/2020	AHBR SUBMISSION

FLOOR PLANS



① EXISTING EAST ELEVATION
NTS



② EXISTING NORTH ELEVATION
NTS



③ EXISTING SOUTH ELEVATION
NTS



④ EXISTING WEST ELEVATION 1
NTS



⑤ EXISTING WEST ELEVATION 2
NTS



JP COMPASS
Consulting & Construction, Inc.
7845 Mayfield Road
Chesterland, OH 44026
440-835-8500
Joseph Park, Registered Architect
josephpark@jcompass.com



Joseph Arthur Park, License #1015257
Expiration Date 12/31/2021

ADDITION FOR:
**RUSSELL RESIDENCE
NORTH ADDITION**
226 COLLEGE STREET
HUDSON, OHIO

MARK	DATE	DESCRIPTION
	06/07/2019	CONCEPT-02
	06/25/2019	REFINEMENT-01
	07/02/2019	ABR SUBMISSION-01
	08/08/2019	REFINEMENT-02
	01/17/2020	REFINEMENT-03
	02/20/2020	BZBA SUBMISSION
	03/06/2020	BID SET 2020
	05/05/2020	AHBR SUBMISSION

EXISTING HOUSE IMAGES



① PROPOSED ADDITION LOCATION
NTS



② PROPOSED ADDITION LOCATION
NTS



JP COMPASS
Consulting & Construction, Inc.
7845 Mayfield Road
Chesterton, OH 44026
440-835-8500
Joseph Park, Registered Architect
josephpark@jcompass.com



Joseph Arthur Park, License #1015257
Expiration Date 12/31/2021


ADDITION FOR:
**RUSSELL RESIDENCE
NORTH ADDITION**
228 COLLEGE STREET
HUDSON, OHIO

MARK	DATE	DESCRIPTION
	06/07/2019	CONCEPT-02
	06/25/2019	REFINEMENT-01
	07/02/2019	ABR SUBMISSION-01
	08/08/2019	REFINEMENT-02
	01/17/2020	REFINEMENT-03
	02/20/2020	BZBA SUBMISSION
	03/06/2020	BID SET 2020
	05/05/2020	AHBR SUBMISSION


PROPOSED PROJECT AREA

MATERIAL LEGEND				
HATCH	DESCRIPTION	MFR	COLOR	NOTES
	4" BRICK VENEER			MATCH EXISTING
	STUCCO WITH INSET CEDAR TIMBERS			MATCH EXISTING
	SLATE SHINGLES			MATCH EXISTING
	STONE - WINDOW SURROUND, LOW WALL CAP, CHIMNEY CAP			MATCH EXISTING


WINDOW SPECIFICATIONS:		EXTERIOR DOOR SPECIFICATIONS:	
ITEM	REMARKS	ITEM	REMARKS
MANUFACTURER	PELLA	MANUFACTURER	ARTISAN CUSTOM DOORWORKS
SERIES	RESERVE	SERIES	MEDALLION
EXT. COLOR / FINISH	PAINTED, STANDARD ENDURACLAD, BROWN	ARTISAN CUSTOM DOORWORKS OVERHEAD DOOR TO BE CARRIAGE STYLE, WOOD.	
INT. COLOR / FINISH	PREFINISHED WHITE PAINT	ITEM	REMARKS
HARDWARE	WASH HINGE HARDWARE, FOLD-AWAY CRANK, WHITE	MANUFACTURER	MMI
SCREEN	FULL SCREEN, WHITE, INVIEV™	MMI DOOR TO BE EXTERIOR FIBERGLASS, SMOOTH DOUBLE DOOR. ADDITIONAL EXTERIOR DOORS TBD, VERIFY SPECIFICATIONS WITH ARCHITECT.	
GRILLE	APPROVED-KENYON GLAZING: 1" PELLA GRID		
WINDOW SPECIFICATIONS SHALL BE SPECIAL PELLA RESERVE TO MATCH EXISTING. VERIFY WINDOW SPECIFICATIONS WITH ARCHITECT.			

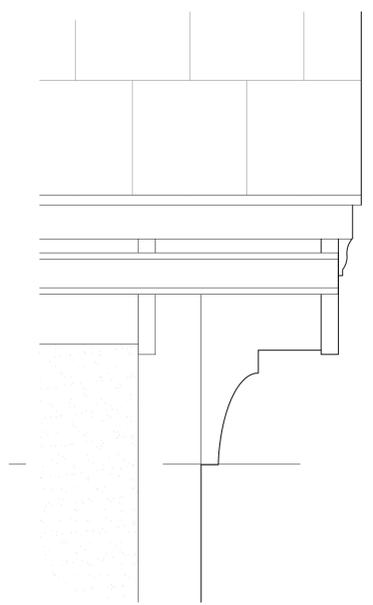

4 BRACKET DETAIL
1 1/2" = 1'-0"

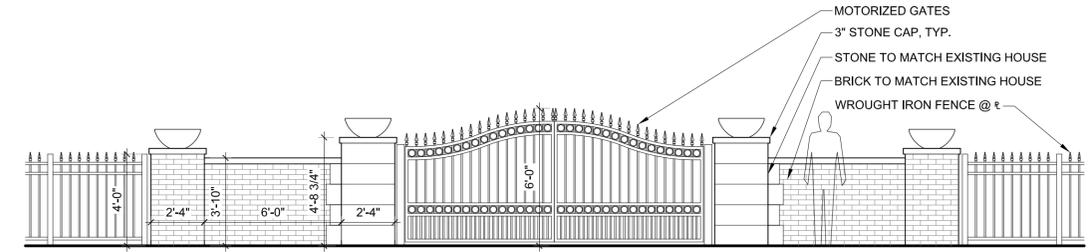


2 ENTRY GATE
1/4" = 1'-0"

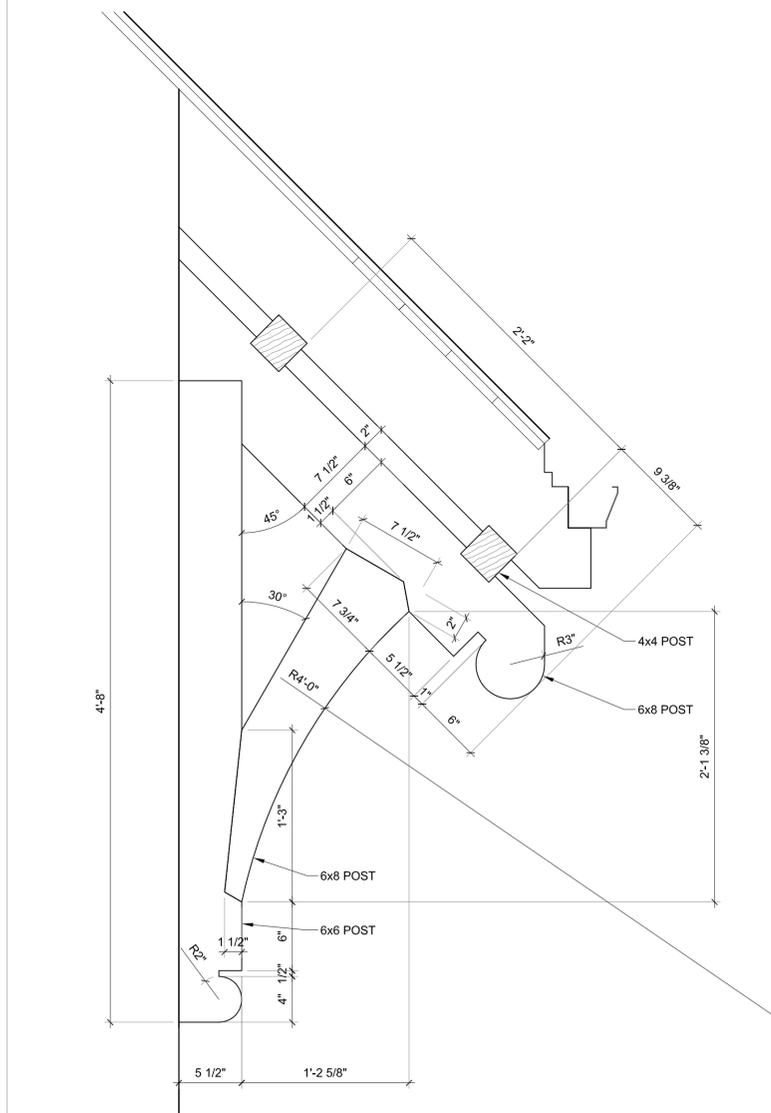


3 BRACKET DETAIL
1 1/2" = 1'-0"

1 DOOR / WINDOW CONFIGURATIONS
1/4" = 1'-0"

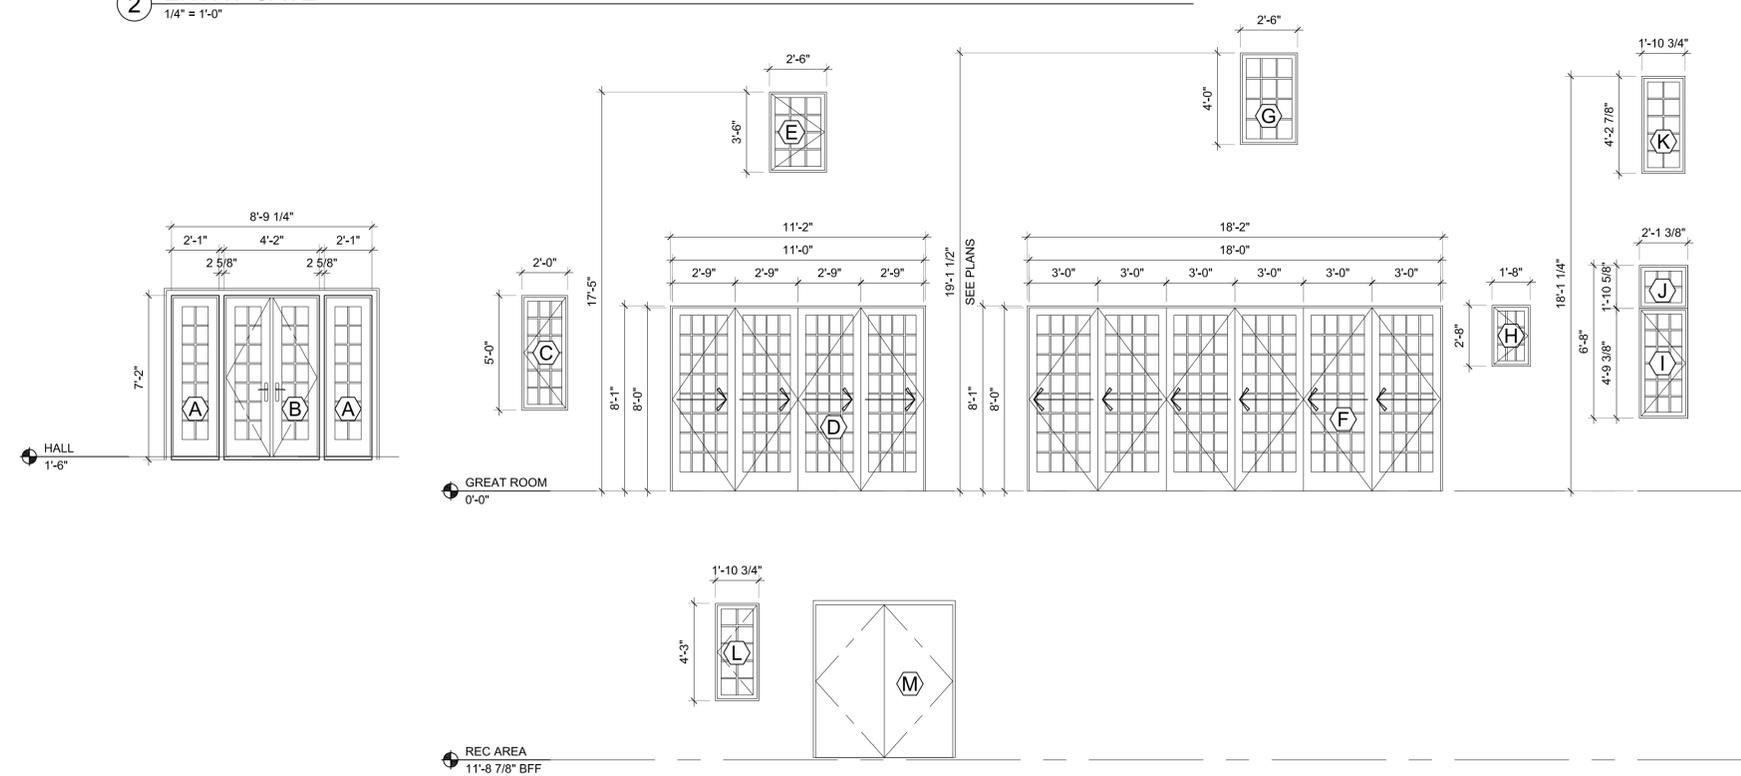


MARK	DATE	DESCRIPTION
06/07/2019		CONCEPT-02
06/25/2019		REFINEMENT-01
07/02/2019		ADR SUBMISSION-01
08/08/2019		REFINEMENT-02
01/17/2020		REFINEMENT-03
02/20/2020		BZA SUBMISSION
03/06/2020		BID SET 2020
05/05/2020		AHBR SUBMISSION

WINDOW SPECIFICATIONS:		EXTERIOR DOOR SPECIFICATIONS:	
ITEM	REMARKS	ITEM	REMARKS
MANUFACTURER	PELLA	MANUFACTURER	ARTISAN CUSTOM DOORWORKS
SERIES	RESERVE	SERIES	MEDALLION
EXT. COLOR / FINISH	PAINTED, STANDARD ENDURA CLAD, BROWN	ARTISAN CUSTOM DOORWORKS OVERHEAD DOOR TO BE CARRIAGE STYLE, WOOD.	
INT. COLOR / FINISH	PREFINISHED WHITE PAINT	ITEM	REMARKS
HARDWARE	WASH HINGE HARDWARE, FOLD-AWAY CRANK, WHITE	MANUFACTURER	MMI
SCREEN	FULL SCREEN, WHITE, INVIEW™	MMI DOOR TO BE EXTERIOR FIBERGLASS, SMOOTH DOUBLE DOOR. ADDITIONAL EXTERIOR DOORS TBD. VERIFY SPECIFICATIONS WITH ARCHITECT.	
GRILLE	APPROVED-KENYON GLAZING: 1" PELLA GRID		
WINDOW SPECIFICATIONS SHALL BE SPECIAL PELLA RESERVE TO MATCH EXISTING. VERIFY WINDOW SPECIFICATIONS WITH ARCHITECT.			

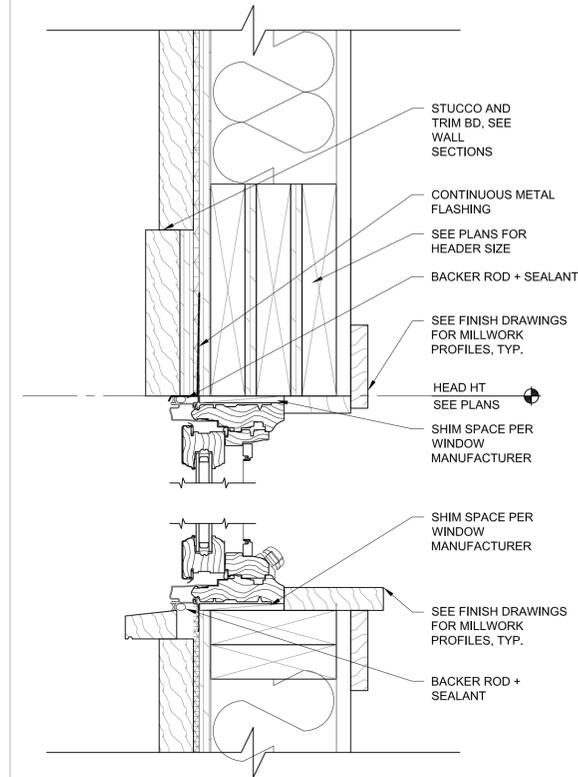


HEAD & SILL

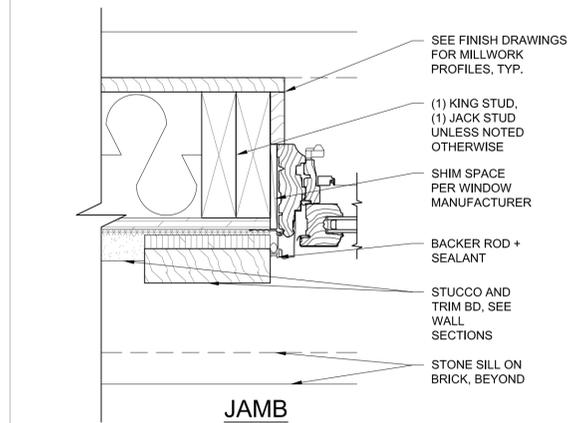


JAMB

PELLA WOOD CLAD CASEMENT
BRICK, BLOCK, WOOD FRAMING

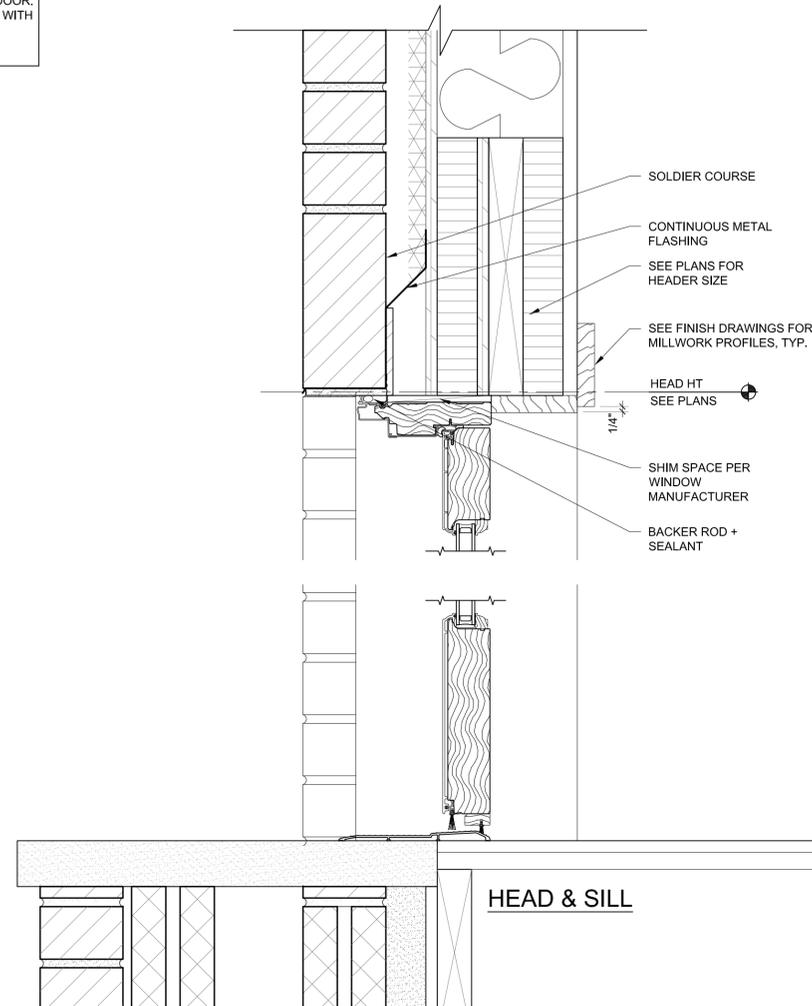


HEAD & SILL

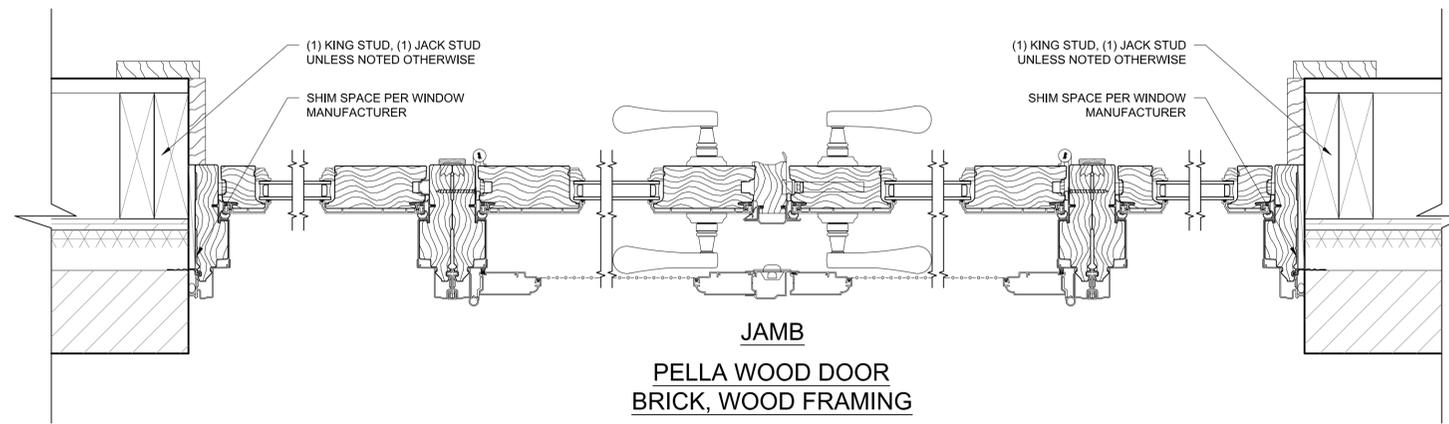


JAMB


PELLA WOOD DOOR
BRICK, WOOD FRAMING

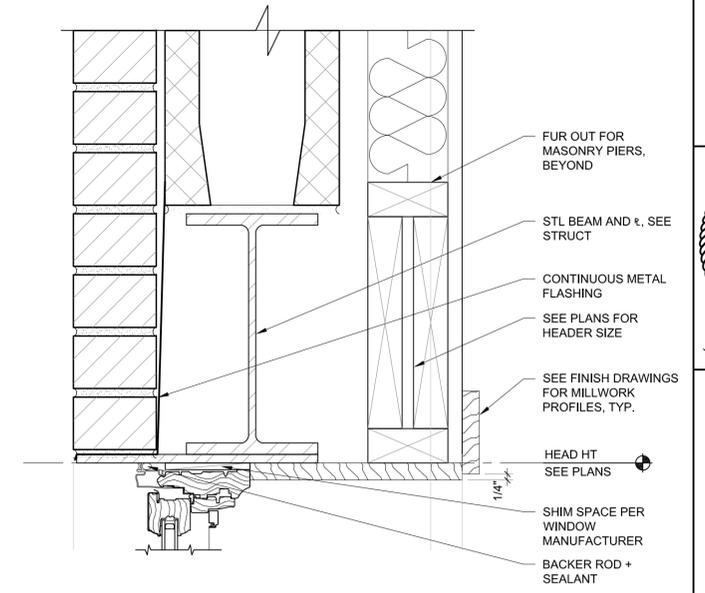

HEAD & SILL

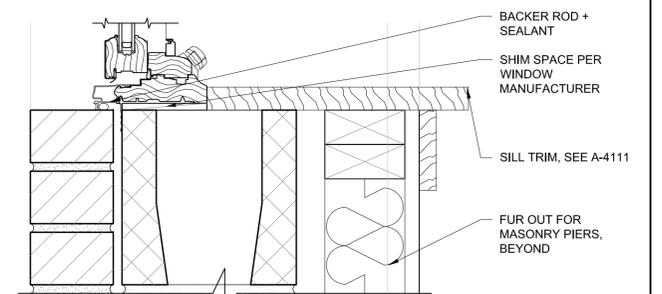

PELLA WOOD CLAD CASEMENT
BRICK, BLOCK, WOOD FRAMING

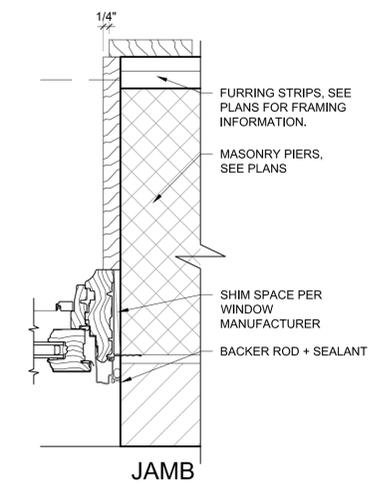

JAMB

3 WINDOW DETAILS
3" = 1'-0"

2 DOOR DETAILS
3" = 1'-0"

1 WINDOW DETAILS
3" = 1'-0"



JP COMPASS
Consulting & Construction, Inc.
7845 Mayfield Road
Chesterton, OH 44026
440-835-3500
Joseph Park, Registered Architect
josephpark@jpccompass.com




Joseph Arthur Park, License #1015257
Expiration Date 12/31/2021

ADDITION FOR:
**RUSSELL RESIDENCE
NORTH ADDITION**
228 COLLEGE STREET
HUDSON, OHIO


MARK	DATE	DESCRIPTION
	06/07/2019	CONCEPT-02
	06/25/2019	REFINEMENT-01
	07/02/2019	ADR SUBMISSION-01
	08/08/2019	REFINEMENT-02
	01/17/2020	REFINEMENT-03
	02/20/2020	B2BA SUBMISSION
	03/06/2020	BID SET 2020
	05/05/2020	AHBR SUBMISSION

DOOR & WINDOW DETAILS

WINDOW SPECIFICATIONS:		EXTERIOR DOOR SPECIFICATIONS:	
ITEM	REMARKS	ITEM	REMARKS
MANUFACTURER	PELLA	MANUFACTURER	ARTISAN CUSTOM DOORWORKS
SERIES	RESERVE	SERIES	MEDALLION
EXT. COLOR / FINISH	PAINTED, STANDARD ENDURA CLAD, BROWN		
INT. COLOR / FINISH	PREFINISHED WHITE PAINT		
HARDWARE	WASH HINGE HARDWARE, FOLD-AWAY CRANK, WHITE		
SCREEN	FULL SCREEN, WHITE, INVIEW™		
GRILLE	APPROVED-KENYON GLAZING: 1" PELLA GRID		
WINDOW SPECIFICATIONS SHALL BE SPECIAL PELLA RESERVE TO MATCH EXISTING. VERIFY WINDOW SPECIFICATIONS WITH ARCHITECT.		MMI DOOR TO BE EXTERIOR FIBERGLASS, SMOOTH DOUBLE DOOR. ADDITIONAL EXTERIOR DOORS TBD. VERIFY SPECIFICATIONS WITH ARCHITECT.	

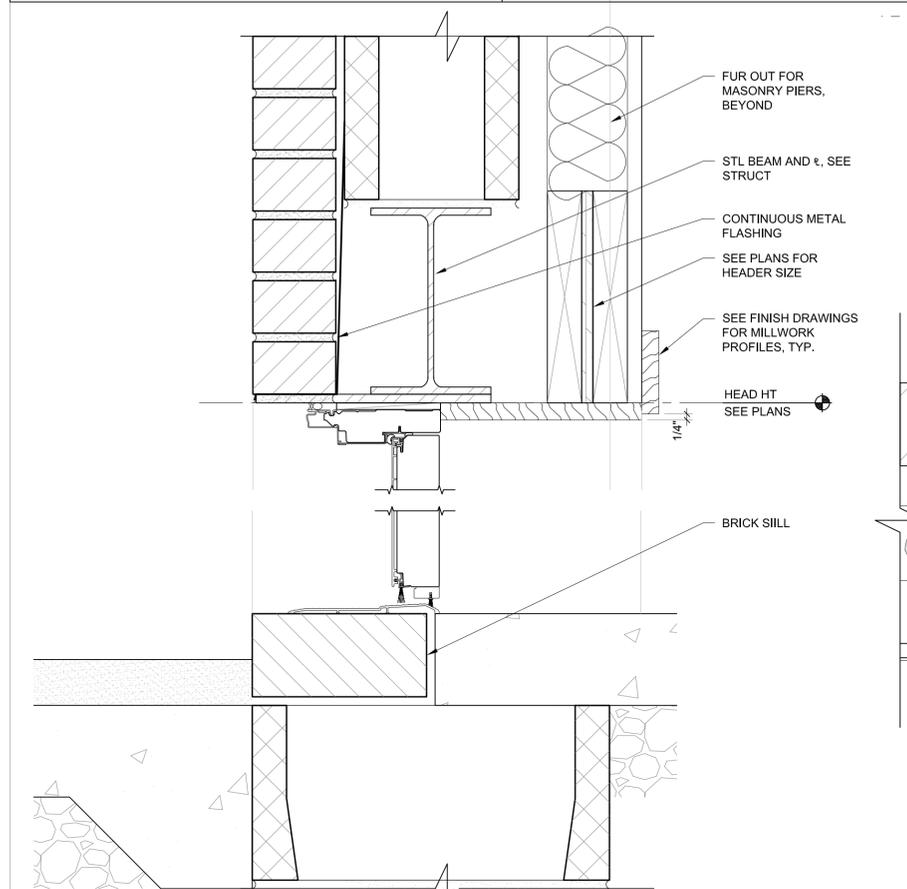


HEAD & SILL

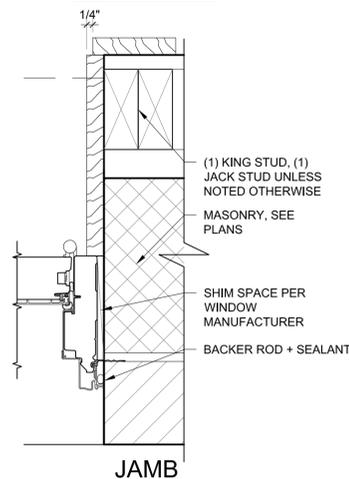


JAMB

**MMI DOOR, EXTERIOR FIBERGLASS SMOOTH DOUBLE DOOR
BRICK, BLOCK, WOOD FRAMING**


3 DOOR DETAILS
3" = 1'-0"

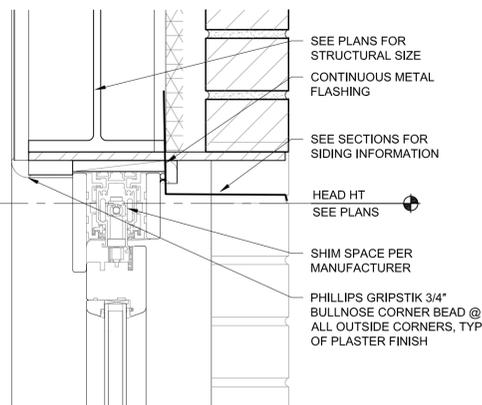

HEAD

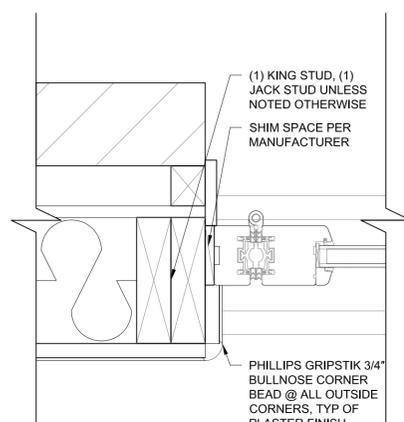


JAMB

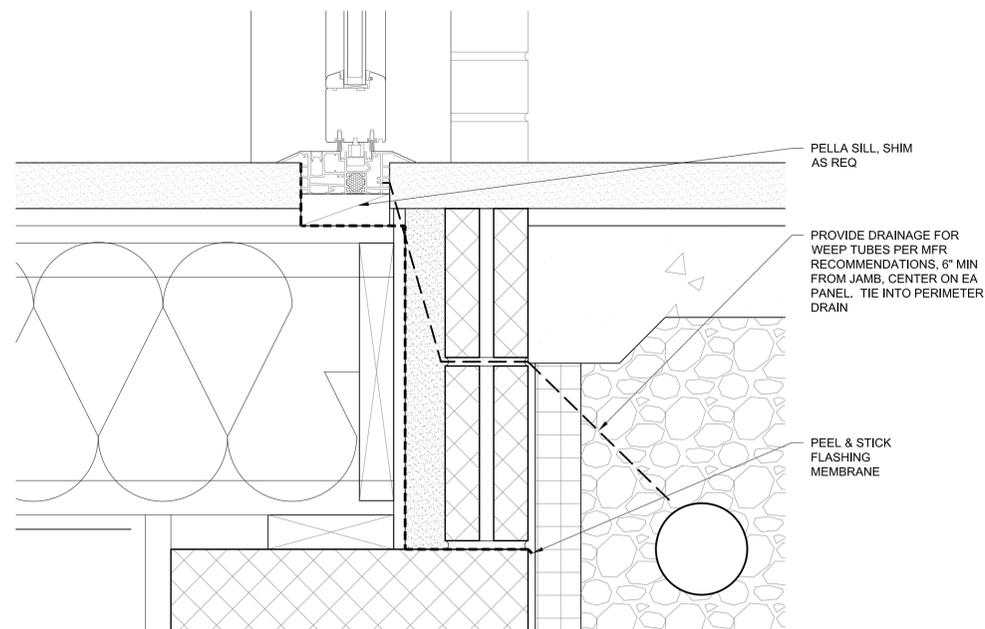


SILL


2 BI-FOLDING DOORS DETAILS
3" = 1'-0"

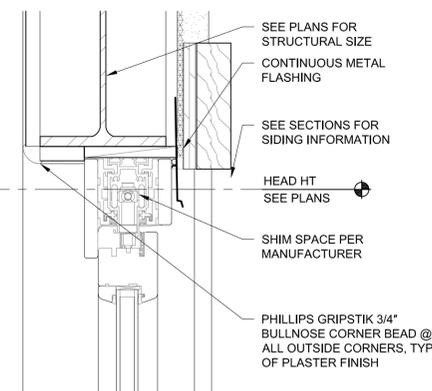


HEAD

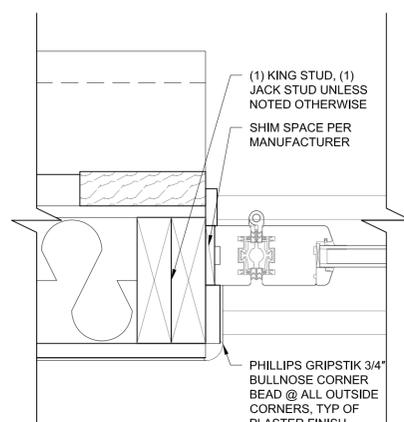

JAMB

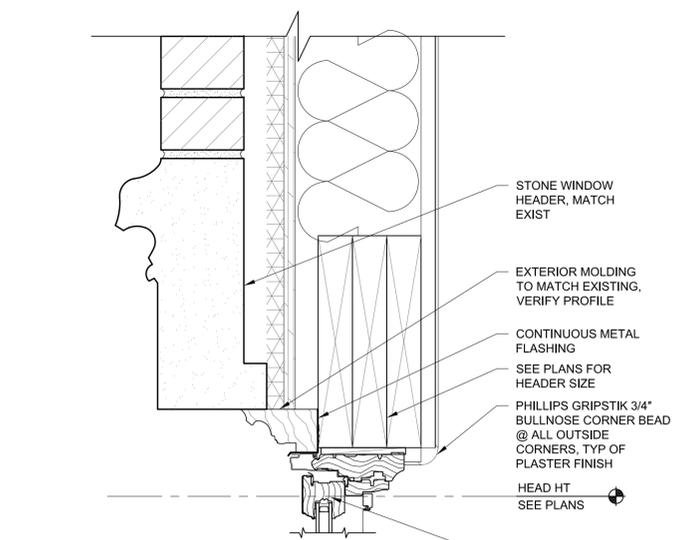


HEAD & SILL

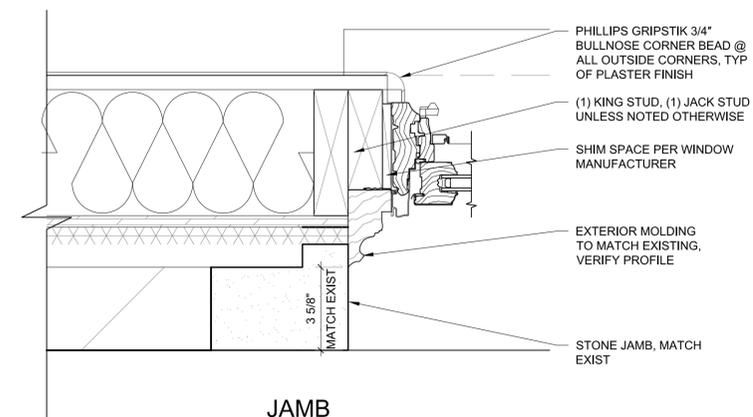

JAMB

**PELLA WOOD CLAD CASEMENT
BRICK, BLOCK, WOOD FRAMING**

1 WINDOW DETAILS
3" = 1'-0"

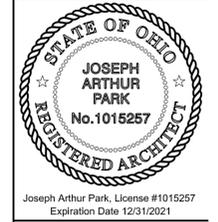

ADDITION FOR:
**RUSSELL RESIDENCE
NORTH ADDITION**
228 COLLEGE STREET
HUDSON, OHIO

MARK	DATE	DESCRIPTION
	06/07/2019	CONCEPT-02
	06/25/2019	REFINEMENT-01
	07/22/2019	ADR SUBMISSION-01
	08/08/2019	REFINEMENT-02
	01/17/2020	REFINEMENT-03
	02/20/2020	B2BA SUBMISSION
	03/06/2020	BID SET 2020
	05/05/2020	AHBR SUBMISSION

DOOR & WINDOW DETAILS

Pella® Reserve™

Traditional Wood & Clad/Wood



Exquisitely designed windows and doors with unparalleled historical detailing.

Double-Hung Interior



Double-Hung Exterior



- **Historical details**

Our most historically authentic line of wood windows and patio doors. Featuring through-stile construction, deliberate proportions and intricate profiles. Pella Reserve products are the ideal choice for historical renovations and traditional building projects.

- **Authentic hardware**

Complement your project with historically authentic spoon-lock window hardware. Our Antiek casement window hardware is inspired by period furniture to deliver authentic traditional style.

- **Architectural interest**

Featuring the industry's only foam spacer solution, Pella's Integral Light Technology® grille helps capture the look of true-divided-light without sacrificing energy performance. Further your aesthetic with the putty profile, recreated with historically accurate angles – providing meaningful depth and a realistic shadow. Pella Reserve products offer the industry's deepest sash dimension.

- **Virtually unlimited customization**

If you can dream it, we can build it with our most customizable product line. From extra tall to extra wide, Pella can craft unique windows that complement your aesthetic. Custom sizes, grille patterns and designs, finishes, wood types and glass options are available.

- **Tailor-made solutions**

From preliminary drawings to installation, Pella's expert team of architects, engineers, drafters and consultants can work to deliver custom window and door solutions for your project. Partner with Pella to achieve your unique vision without concessions.

- **Intentional innovation**

Winner of the 2019 Most Innovative Window from Window and Door Magazine, the Integrated Rolscreen® retractable screen preserves aesthetic view. It is a double- and single-hung screen that appears when you open the window, and rolls away, out of sight, when you close it.

- **Durable interiors and extruded aluminum exteriors**

Create a custom exterior color to meet your design needs or choose from 27 standard color options. Interior finish options are available in four paints, eleven stains and primed and ready-to-paint.

- **ENERGY STAR® certified¹**

Pella wood products offer energy-efficient options that will meet or exceed ENERGY STAR guidelines in all 50 states. Pella Reserve products with triple-pane glass have been awarded the ENERGY STAR Most Efficient Mark in 2020.¹

- **Testing beyond requirements**

At Pella, our products are tested beyond requirements to help ensure they have long-lasting performance and reduce call-backs for you.

- **Best limited lifetime warranty²**

Pella Reserve products are covered by the best limited lifetime warranty in the business for wood windows and patio doors.²

Available in these window and patio door styles:



Special shape windows also available.

^{1,2} See back cover for disclosures.

Product Specifications

Window & Patio Door Styles	Min. Width	Min. Height	Max. Width	Max. Height	Performance Class & Grade	Performance Values			Frame / Install
						U-Factor	SHGC	STC	
Awning	13-3/4"	13-3/4"	53"	29"	LC40-CW50	0.25-0.29	0.18-0.47	27-33	Fold-out Fin, Block Frame, EnduraClad Exterior Trim / Brickmould
Precision Fit Awning	17"	17"	53"	29"	R50-CW50	0.28-0.32	0.18-0.47	27-33	Pocket Replacement
Casement	13-3/4"	13-3/4"	41"	96"	R35-CW50	0.25-0.29	0.18-0.47	27-35	Fold-out Fin, Block Frame, EnduraClad Exterior Trim / Brickmould
Precision Fit Casement	17"	17"	35"	73"	R45-CW50	0.28-0.33	0.18-0.47	27-30	Pocket Replacement
Fixed Casement	10"	10"	144"	144"	R35-CW50	0.25-0.29	0.18-0.47	27-35	Fold-out Fin, Block Frame, EnduraClad Exterior Trim / Brickmould
Precision Fit Fixed Casement	17"	17"	59"	73"	R45-CW50	0.28-0.33	0.18-0.47	27-30	Pocket Replacement
Double-Hung	14"	24-3/8"	48"	96"	CW40-CW50	0.25-0.30	0.19-0.53	26-34	Fold-out Fin, Block Frame, EnduraClad Exterior Trim / Brickmould
Precision Fit Double-Hung	13-1/2"	23-3/4"	48"	84"	CW40-CW50	0.25-0.31	0.19-0.53	26-30	Pocket Replacement
Monumental Hung	13-3/4"	24"	72"	144"	LC25-CW50	0.25-0.30	0.17-0.47	29-34	Fold-out Fin, Block Frame, EnduraClad Exterior Trim / Brickmould
In-Swing Hinged Patio Door (Single)	18"	36"	48"	199-1/2"	LC40-LC55	0.25-0.29	0.14-0.40	31-32	
In-Swing Hinged Patio Door (Double)	36"	36"	96"	119-1/2"	LC40-LC55	0.25-0.29	0.14-0.40	31-32	
Out-Swing Hinged Patio Door (Single)	18"	36"	48"	119-1/2"	R50-LC70	0.25-0.30	0.14-0.39	30-32	
Out-Swing Hinged Patio Door (Double)	36"	36"	96"	119-1/2"	R50-LC70	0.25-0.30	0.14-0.39	30-32	
Sliding Patio Door (O)	30-3/4"	74"	60-3/4"	119-1/2"	LC25-LC70	0.29-0.32	0.15-0.42	-	
Sliding Patio Door (OX, XO)	59-1/4"	74"	119-1/2"	119-1/2"	LC25-LC70	0.29-0.32	0.15-0.42	29-35	
Sliding Patio Door (OXO)	90"	74"	180"	119-1/2"	LC25-LC70	0.29-0.32	0.15-0.42	-	
Sliding Patio Door (OXXO)	116-1/8"	74"	236-1/8"	119-1/2"	LC25-LC70	0.29-0.32	0.15-0.42	-	
Multi-Slide Patio Door	40-1/4"	50-1/2"	701-5/8"	119-1/2"	R15-LC25 ³	0.30 - 0.36	0.15 - 0.46	-	
Bifold Patio Door	31-3/4"	55-1/2"	312"	119-1/2"	R15-R25 ³	0.26-0.44	0.13-0.45	-	For more info visit PellaADM.com


Window sizes available in 1/8" increments

Special sizes available. For more information regarding performance, visit installpella.com/performance. For more information regarding frame and installation types, visit PellaADM.com.


Grilles

Integral Light Technology®


Choose the look of true divided light featuring the industry's only foam spacer.

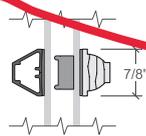

Putty Glaze Exterior with Ogee Interior⁴
5/8", 7/8", 1-1/4" or 2"

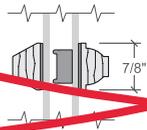

Putty Glaze Exterior with Ogee Interior⁴
5/8", 7/8", 1-1/4" or 2"

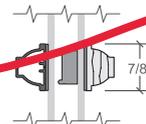


Ogee Exterior with Ogee Interior⁴
5/8", 7/8", 1-1/4" or 2"

**CUSTOM KENYON
LEADED GLASS
GRILLES**

Cross Sections

Cross Sections

The double-hung cross sections provide visual reference to the historic putty exterior profile and traditional, beveled Ogee interior that add architectural interest to your project.

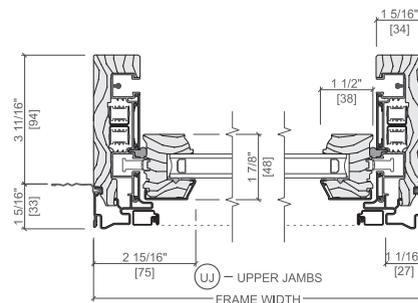

Optional Fold-out Installation Fin


^{3,4} See back cover for disclosures.

MEDALLION

WOOD

WOOD OVERHEAD CARRIAGE STYLE DOORS



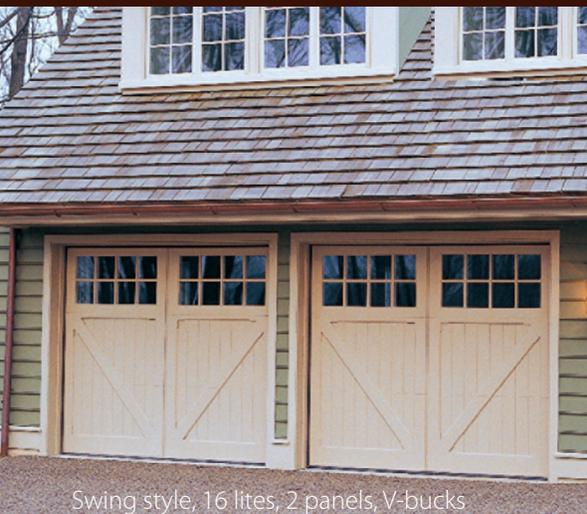

MEDALLION SERIES

THERE'S NOTHING LIKE THE WARMTH AND BEAUTY OF A WELL-CRAFTED WOOD CARRIAGE DOOR – ABUNDANT WITH RICH DETAILING AND STYLING - TO ENHANCE YOUR HOME'S CURB APPEAL. YOUR MEDALLION SERIES DOOR CAN BE CREATED TO TRANSFORM A TOTALLY UNIQUE IDEA INTO REALITY WITH UNCOMPROMISING ARTISAN QUALITY.

FEATURES

- A Medallion door is our finest wood door delivering the elegance and beauty of a stained, real-wood door or a carefully crafted paint-grade door.
- Our stain-grade doors are available in our standard, select wood species that include Red Grandis, Sapele Mahogany, Spanish Cedar and Western Red Cedar.
- Custom wood species are easily accommodated depending upon your design and the availability of appropriate sizes. Just ask for the species of your choice.
- Need a custom-size door? No problem. A wood door is easily customized to fit any size opening.

STANDARD CONSTRUCTION SPECIFICATIONS

- Core frames are constructed using LVL stiles and rails with a urethane insulated foam core. Mahogany Luan backer panels are pressure laminated to both sides for added strength.
- Frame overlay stiles and rails are coped and mechanically joined with hidden joinery for tight seams and are high-pressure bonded to the core frame.
- Artisan's proprietary lamination process allows the face frame and core frame attachment to eliminate exterior fastener filler marks.
- Simulated divided lites with both exterior and interior grilles have profiled edge milling for a rich, architectural look. True divided lites are also available.
- Standard glazing is double-strength clear glass.
- Bottom astragal is an EPDM rubber mounted in an aluminum retainer.

ARTISAN STANDARD WOOD SPECIES



Red Grandis



Sapele Mahogany




Spanish Cedar




Western Red Cedar

On the cover: The doors are custom swing style with 16 lites, 2 herringbone panels with oversized boards and custom decorative hardware.

Swing style, 16 lites, 2 panels, V-bucks

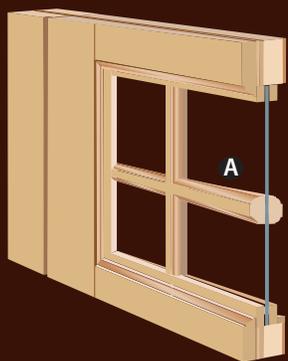

A Simulated divided lites feature exterior and interior grilles. TDL available.

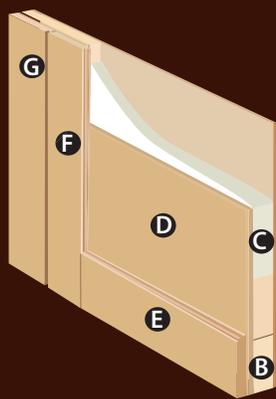

- B** Standard LVL (Laminated Veneered Lumber) frame has smooth plywood on both sides for added strength.
- C** Foam insulation contributes to a total calculated frame R-value of 9.1.
- D** Tricoya® panels.
- E** Bottom rail is designed to shed water away to help preserve wood frame and panel.
- F** Frame overlay is milled with profiled edges to add elegant detailing.
- G** Square kerf accentuates the look of a swing, trifold or bifold door.


OFFERS FEXIBILITY

THE MEDALLION SERIES IS ARTISAN'S TRULY FLEXIBLE, WOOD CARRIAGE-STYLE DOOR. FROM PAINT GRADE TO STAIN GRADE, FROM TRADITIONAL STYLE TO MODERN STYLE, FROM WOOD SPECIES TO METAL ACCENTS, YOUR MEDALLION DOOR CAN BE CUSTOMIZED YOUR WAY.


SAMPLE DESIGN OPTIONS:

Please inquire about additional designs or let us customize one for you.


Swing Style

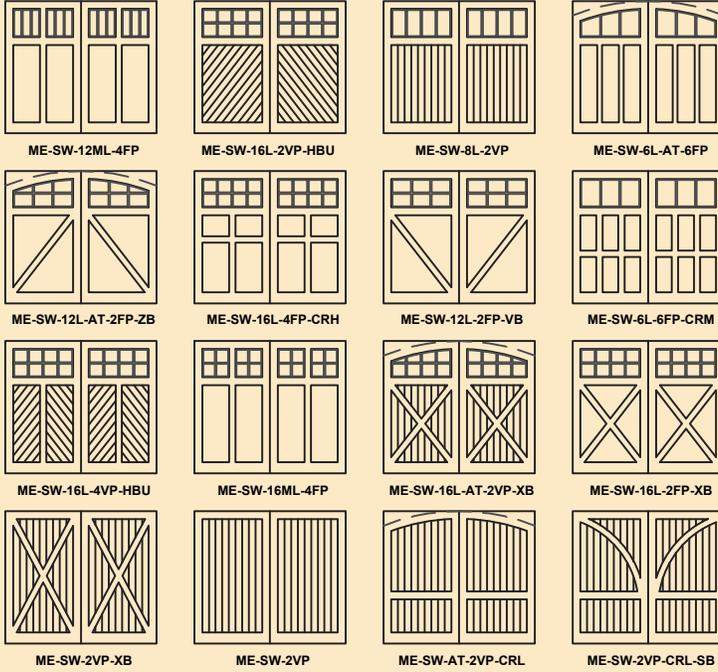

Trifold Style

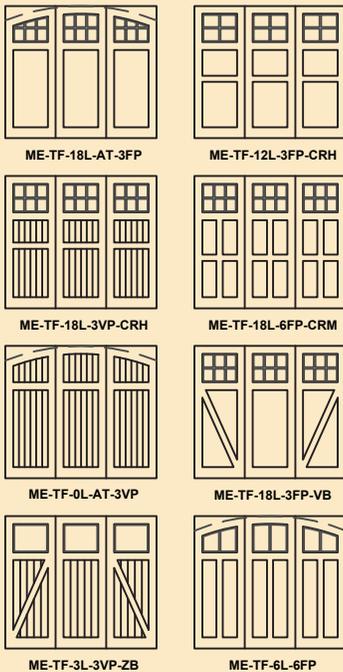

Double Doors

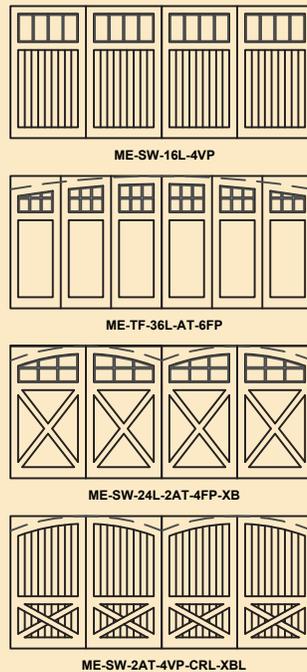

Note: A double door is 12'-0" or wider.



Swing style, 16 lites, 2 panels, V-buck



Swing style, 16 mullioned lites, 4 raised panels



Swing style, 16 lites, arch top, 6 raised panels



Swing style, 16 lites, 2 panels



Custom barn doors, 2 cross rails and V-buck

SELECTED PANEL OPTIONS

- Flat, solid-wood panels
- Tricoya® brand V-Groove panels, paint grade
- Stain-grade tongue & groove panels; choose from beaded, flush, V-groove or square in either vertical or horizontal orientation
- Raised solid-wood panels
- Extira® brand raised panels, paint grade
- Herringbone orientation (45-degree angle) on any panel



Flat Panels



Beaded Panels



V-Groove panels



Raised




Flush T&G



Beaded Herringbone



V-Groove Herringbone

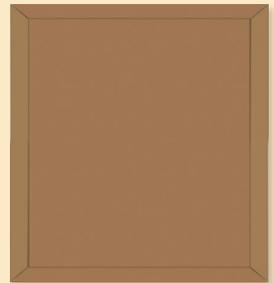

Extira® Raised Panel

Please note: Solid-wood flat and solid-wood raised panels are limited by the width of the panel in the final door design and will be addressed when providing shop drawings for your approval.


ADDITIONAL OPTIONS

CORE FRAME UPGRADE

- Replace standard LVL core frame with true mortise & tenon insulated Doug Fir core frame.

TOP SECTION OPTIONS

- True divided lites with individual panes of glass and an integral sash, interior stops and window unit frame handcrafted like no others.
- Mullioned lites.
- Custom glass configurations with simulated or true divided lites.
- Arch top with standard or custom radius.
- Specialty glass that includes insulated, tempered, glacier, hammered, clear etched and more.

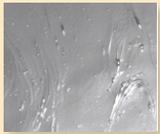

Glacier



Hammered



Satin Etched



Your Choice

DECORATIVE TRIM UPGRADE OPTIONS



- Cross Buck (X-Buck)
- Z-Buck (A-Buck)
- Sprung Diagonal Boards
- Wide Center Bead
- V-Buck
- Cross Rail
- Chamfered Edges
- False Center Post

Here are some examples of different trim boards.





V-Bucks




Z-Bucks

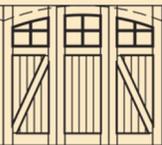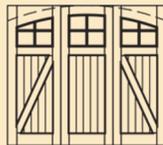






Cross Bucks

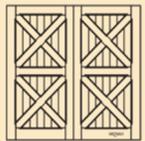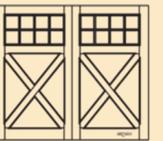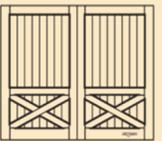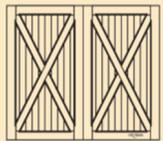

Cross Rails

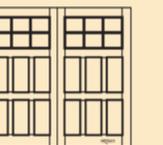

Sprung Diagonal Bucks

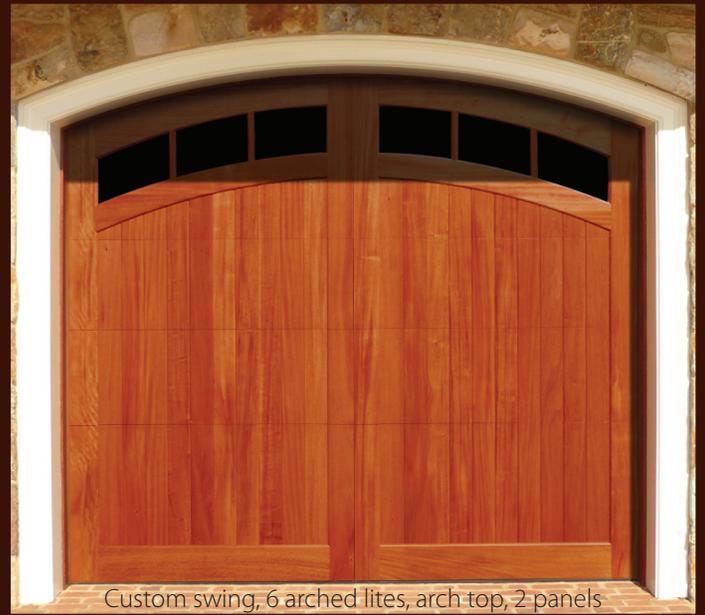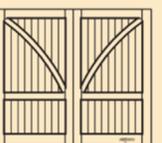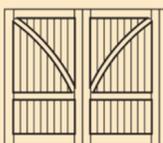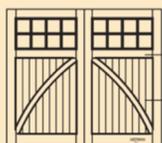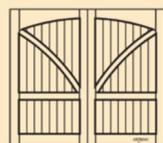

Custom swing, 6 arched lites, arch top, 2 panels



Custom swing, 4 mullioned lites, arch top, 2 panels, X-bucks, oversized bottom rail, wide center bead.




Trifold style, 18 lites, 3 panels

FINISHING YOUR DOOR

YOUR ARTISAN DOOR COMES UNFINISHED UNLESS YOU PURCHASE A FACTORY-APPLIED FINISHING UPGRADE OPTION.

- Prime only - 2 coats of primer
- Artisan standard paint color - 2 coats of primer, 2 coats of finish paint color
- Custom paint color - 2 coats of primer, 2 coats of custom finish paint color
- Artisan faux stain paint finish – available for complete Red Grandis doors only
- EnduraFinish stain - 12 Artisan standard stain colors to choose from

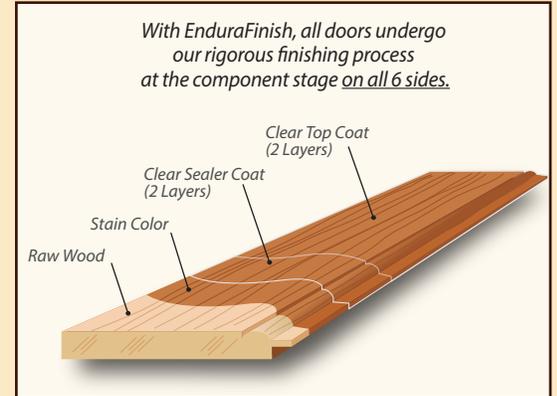

COLOR CONSIDERATIONS

Color plays an important part in complementing the design and color scheme of your home. Color is also a key factor in determining how much maintenance your door will require, BUT it is not the only factor. The sun exposure of a door is a critical component of your color selection process. With dark colors, sun exposure creates extreme heat build-up. This leads to accelerated deterioration of the wood surface, such as splitting and cracking as well as color fading.

Artisan recommends selecting a paint color that has an LRV (Light Reflective Value) that is greater than 60. Stains do not have LRV ratings. Keep in mind dark stain colors will absorb more harmful UV rays than light stain colors and assist in deteriorating the protective top coat on your stained door. Lighter paint and stain colors will help reduce the heat build-up in a door, reduce fading, and reduce issues with normal wood performance (splitting, cracking, etc.) while extending the life of your door's finish.

FIELD FINISHING

All field finishing must be done within 10 days of door delivery. All door sections must be finish sanded before applying paint or stain.

Field staining: Follow manufacturer's directions for applying the exterior grade stain product you have selected.

Field painting: Use a high-quality, exterior-grade latex or oil-based paint product and follow the manufacturer's application instructions. Apply 2 coats of primer to all 6 sides of each door section. Apply 2 coats of your finish color. Dark paint colors with a light reflective value below 60 can create excessive solar heat gain and will void the product warranty.

DOOR ACCESSORIES

DOOR JAMBS

Matching wood species door jambs and casings are available to further enhance your garage door opening.

DOOR STOPS & SEALS

Door stops can be purchased to match the wood species, color, and finish of your door. Seals come in 4 colors to coordinate with your door and trim colors. Stops and seals provide for a tight weather-resistant seal around your door opening.

Go to Artisandoorworks.com for more details on products and accessories.

DECORATIVE HARDWARE

Artisan decorative hardware is a great add-on accessory that will enhance the beauty and curb appeal of your door.

Check on our website for more details about the selection of decorative hardware we offer.










From left to right:
Tulip Strap, Heart Strap and
Bean Strap





FINISHING TOUCHES

ENDURA® FINISH STAIN - For stain-grade doors only.

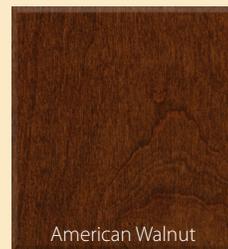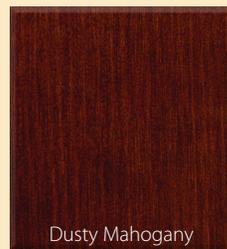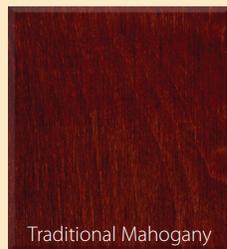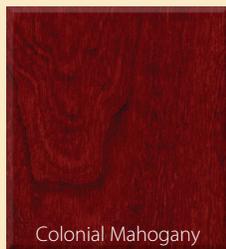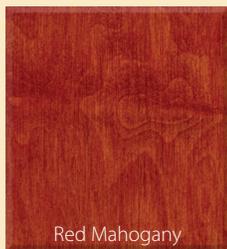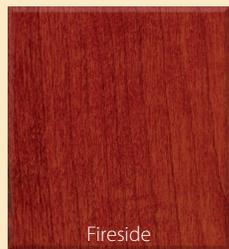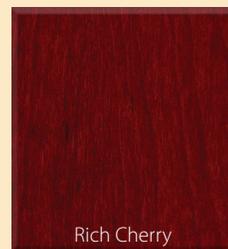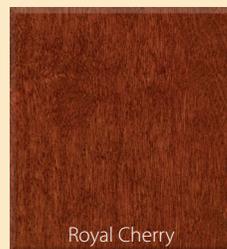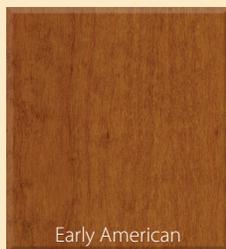

OVERHEAD TRACK OPTIONS:

- 15 in Radius track, 15 inch minimum headroom
- 20 in Radius track, 20 inch minimum headroom
- 32 in Radius track, 32 inch minimum headroom
- 6 in Low Headroom, Front Torsion, 9 inch minimum headroom
- 3 in Low Headroom, Front Torsion, 7 inch minimum headroom
- Hi-Lift track, provide floor to ceiling clearance measurement

Note: A draw bar operator requires an additional 3" clearance.



Swing style, 16 lites, arch top, 8 flat panels


ARTISAN

CUSTOM DOORWORKS

www.artisandoorworks.com

975 Hemlock Road | Morgantown, Pa 19543 | 888-913-9170 | Fax: 610-913-6036

[HomeExterior Doors](#)

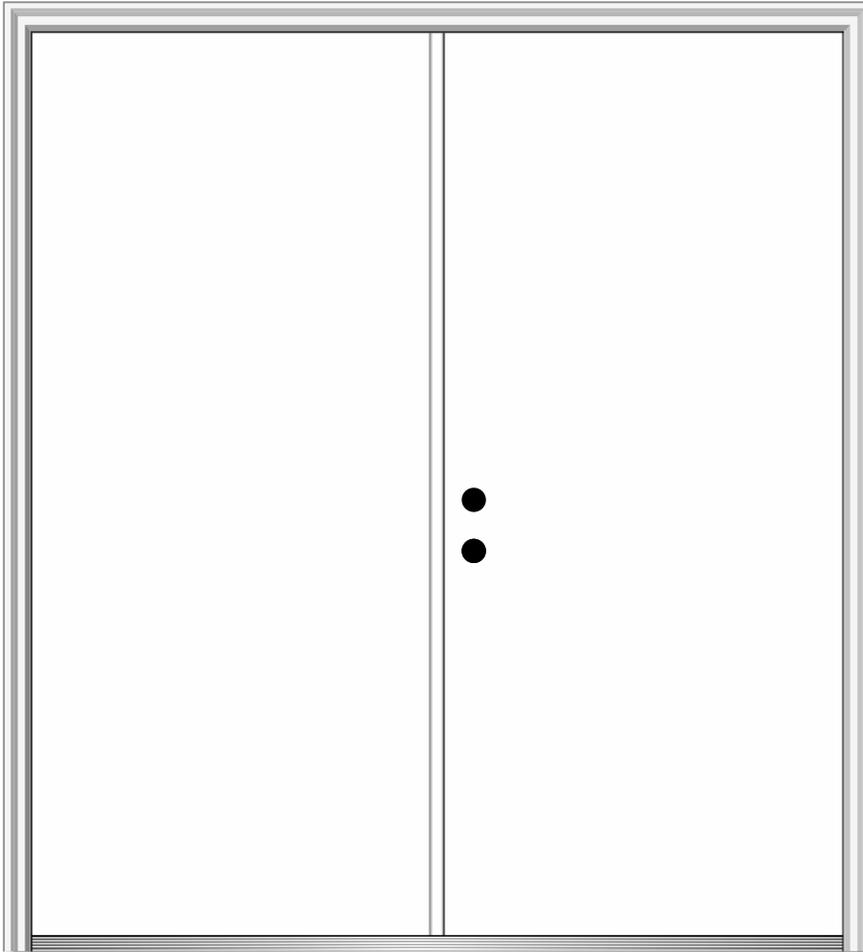

BASEMENT DOOR



Your Door

Flush

Classic

Model: 1

[Need help measuring your door?](#)

Customize Your Door

Door Configuration: * [Help](#)

Door Material: * [Help](#)

Door Size (WxH): * [Help](#)

[Click here for Frame Warranty information.](#)

Frame Size: * [Help](#)

FINISH YOUR DOOR

Door Exterior Color: [Help](#)

Door Interior Color: [Help](#)

Frame / Brickmould Color: [Help](#)

Any questions, please contact us.

Phone: [\(800\) 686-9218](tel:(800)686-9218)

Email: info@mmidoor.com

Hours: Mon.-Fri. 7:00am-5:00pm (EST)

Loading...

Loading...

Loading product options, please wait.

Phone: [\(800\) 686-9218](tel:(800)686-9218) Email: info@mmidoor.com  

Hours: **Mon-Fri 7:00am-5:00pm (EST)**