


AURORA STREET 60'

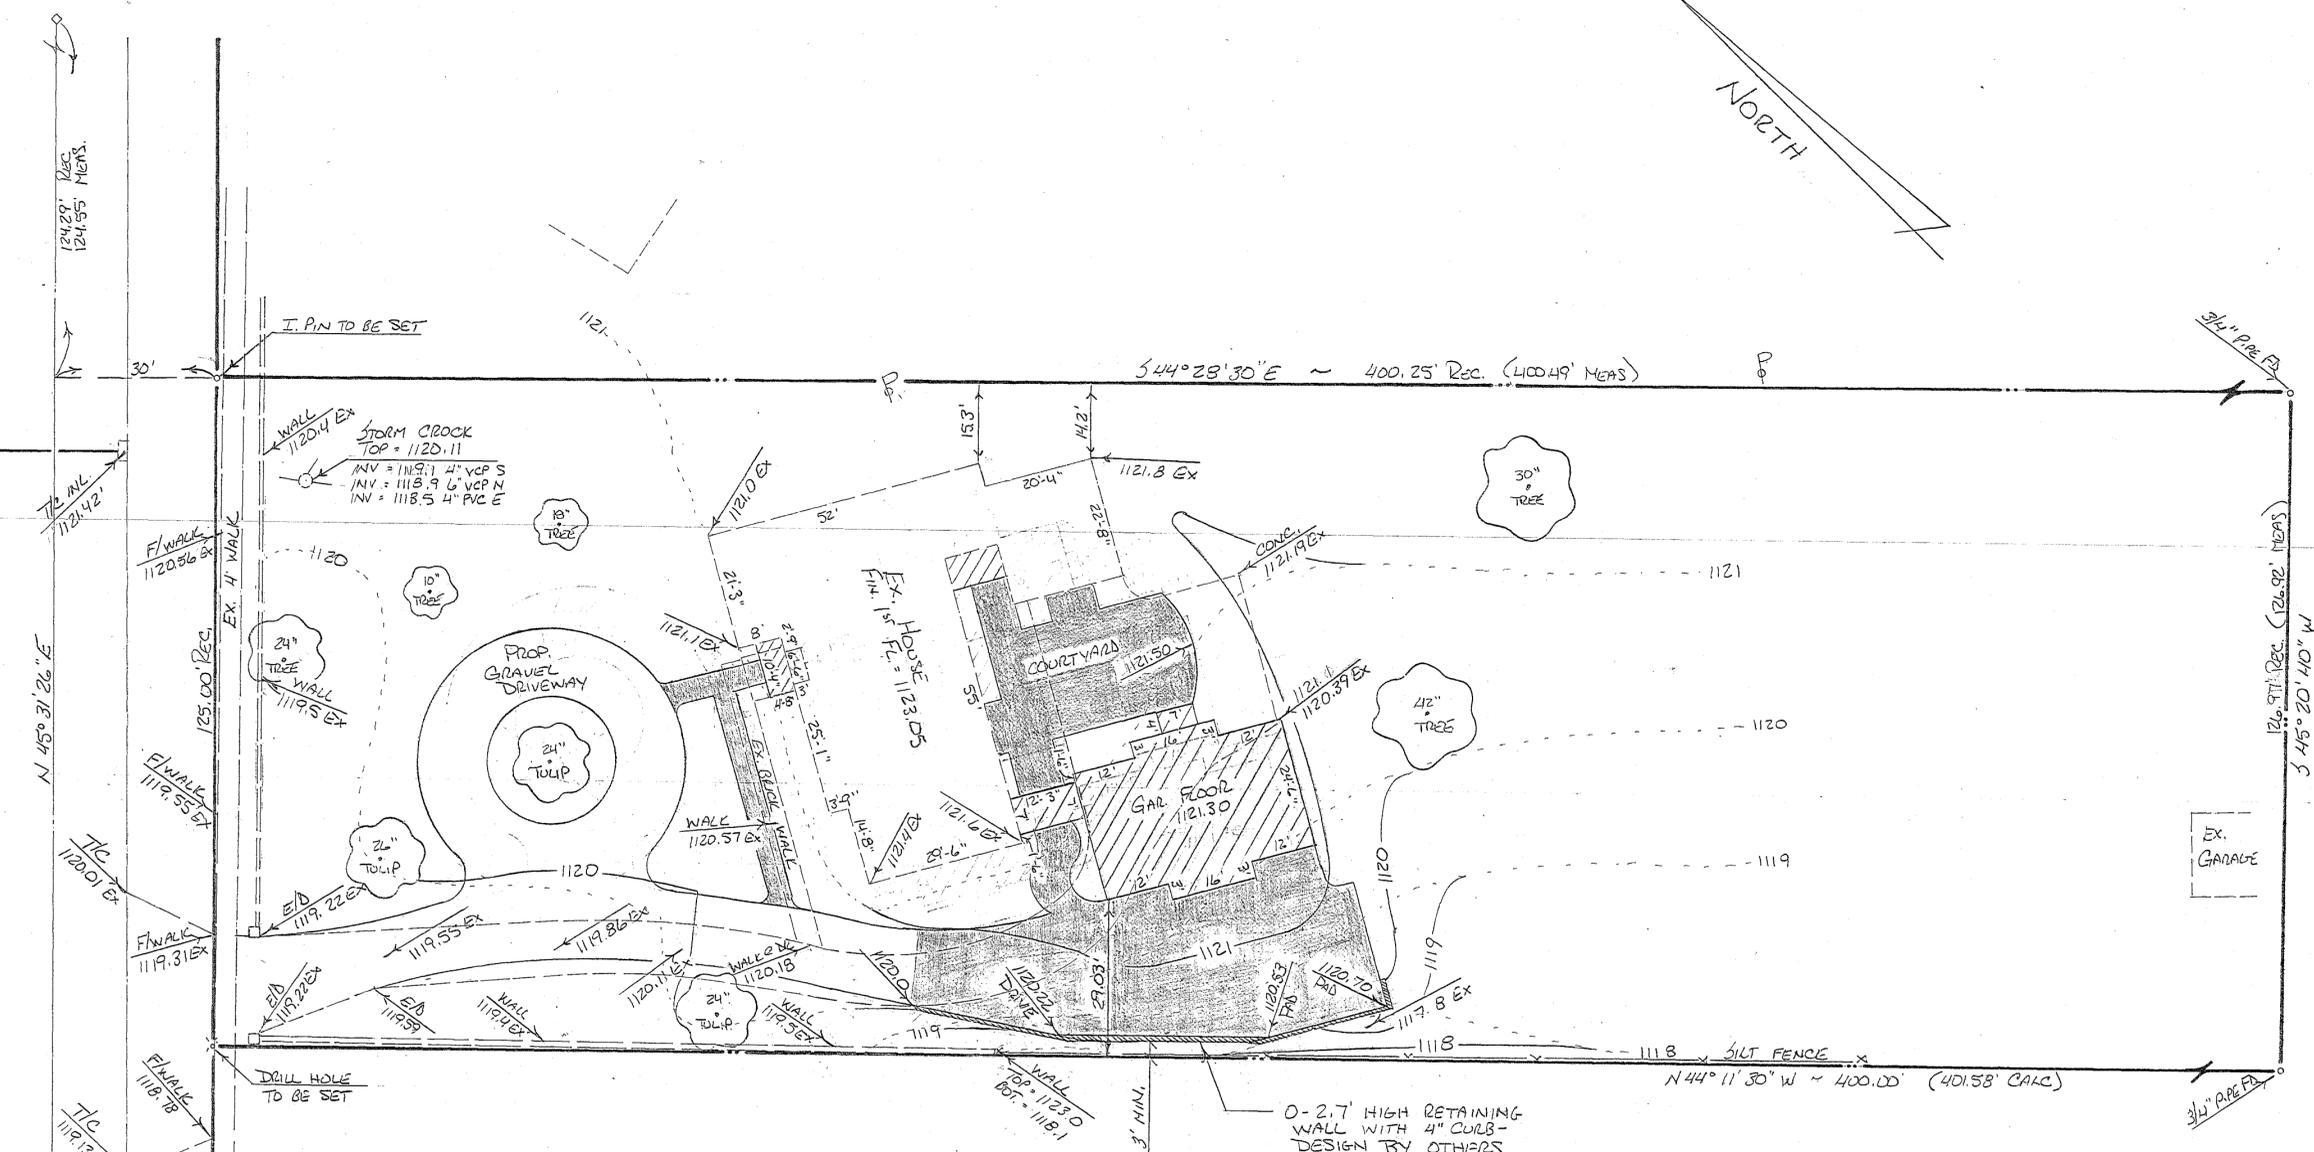

-  = PROPOSED ADDITION
-  = PROPOSED CONCRETE



REV. - RE-LOCATE CIRCLE DRIVE - 2/1/20 - LAC
 REV. - REMOVE ADDITIONS; RE-LOCATE PROP. GAR. - 5/8/20 - LAC

LAC 2/14/2020

LAURI R. CULP, PS 7834
 CULP SURVEYING, LLC
 3323 SPRING VALLEY ROAD
 AKRON, OHIO 44333
 330-659-4044




PROPOSED ADDITION
 244 AURORA STREET
 P.P.N. 32-00193
 CITY OF HUDSON
 SUMMIT COUNTY, OHIO
 JANUARY, 2020 SCALE: 1" = 20'


DATE	ISSUE
11/14/2019	DESIGN DEVELOPMENT
12/09/2019	DESIGN DEVELOPMENT
01/13/2020	PRICING
01/28/2020	UPDATED DRAWING SET
02/04/2020	CITY SUBMITTAL
02/16/2020	CITY RESUBMITTAL
03/02/2020	CD IN PROGRESS
04/22/2020	REVISIONS
05/05/2020	REVISIONS

SCALE AS NOTED
 EXISTING FIRST & SECOND FLOOR PLANS

A0.1

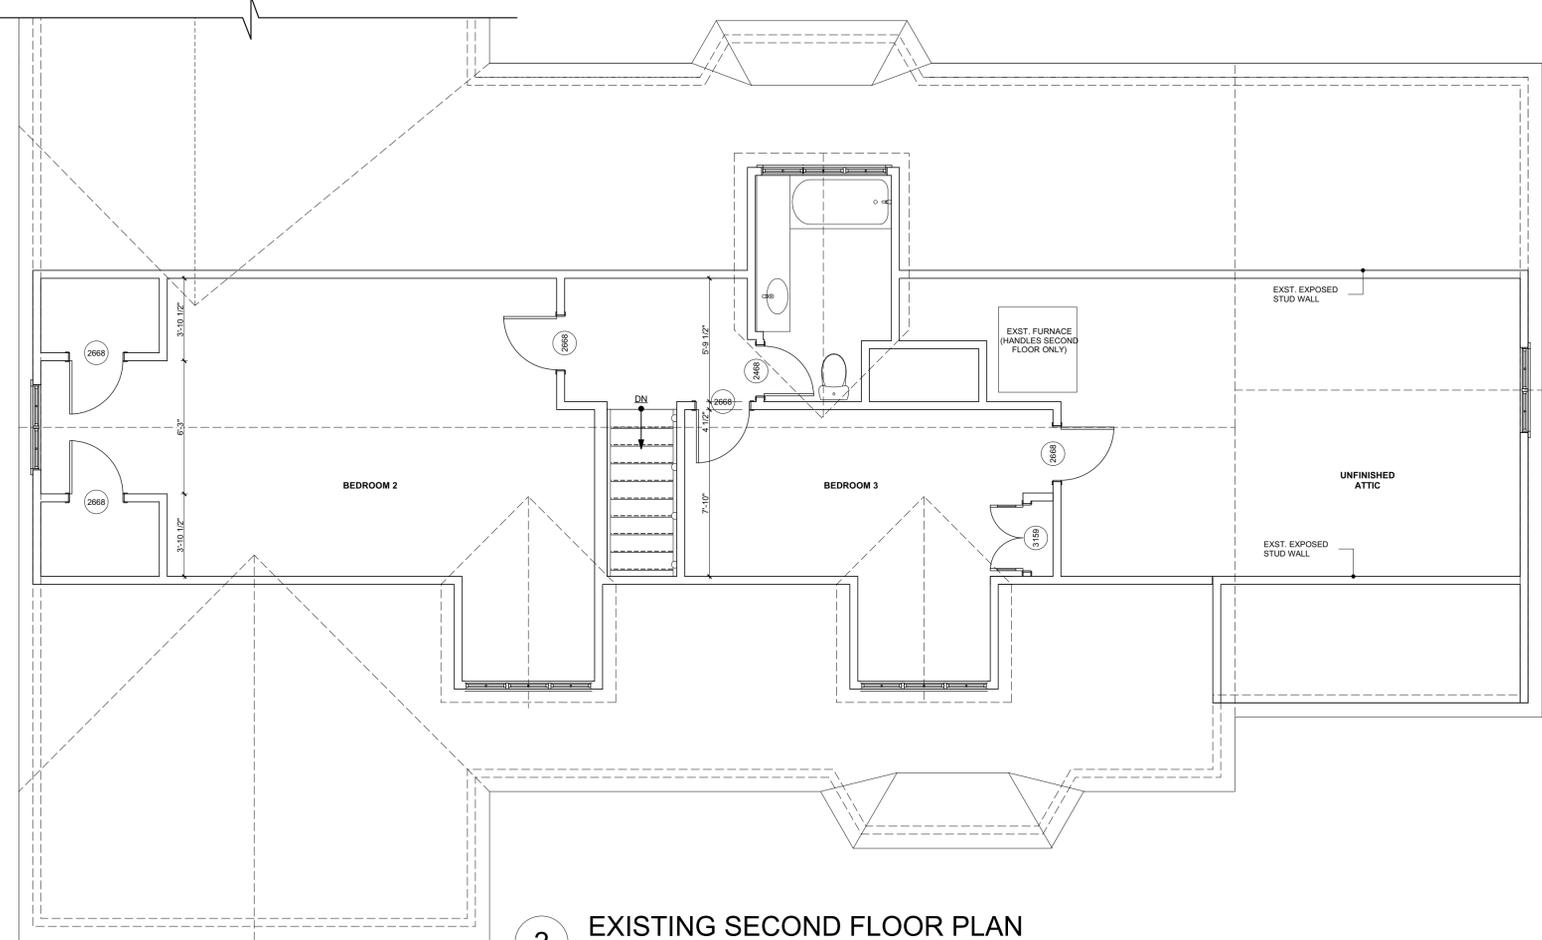



2 EXISTING SECOND FLOOR PLAN
 SCALE: 1/4" = 1'-0"
 0 2' 4' 8'

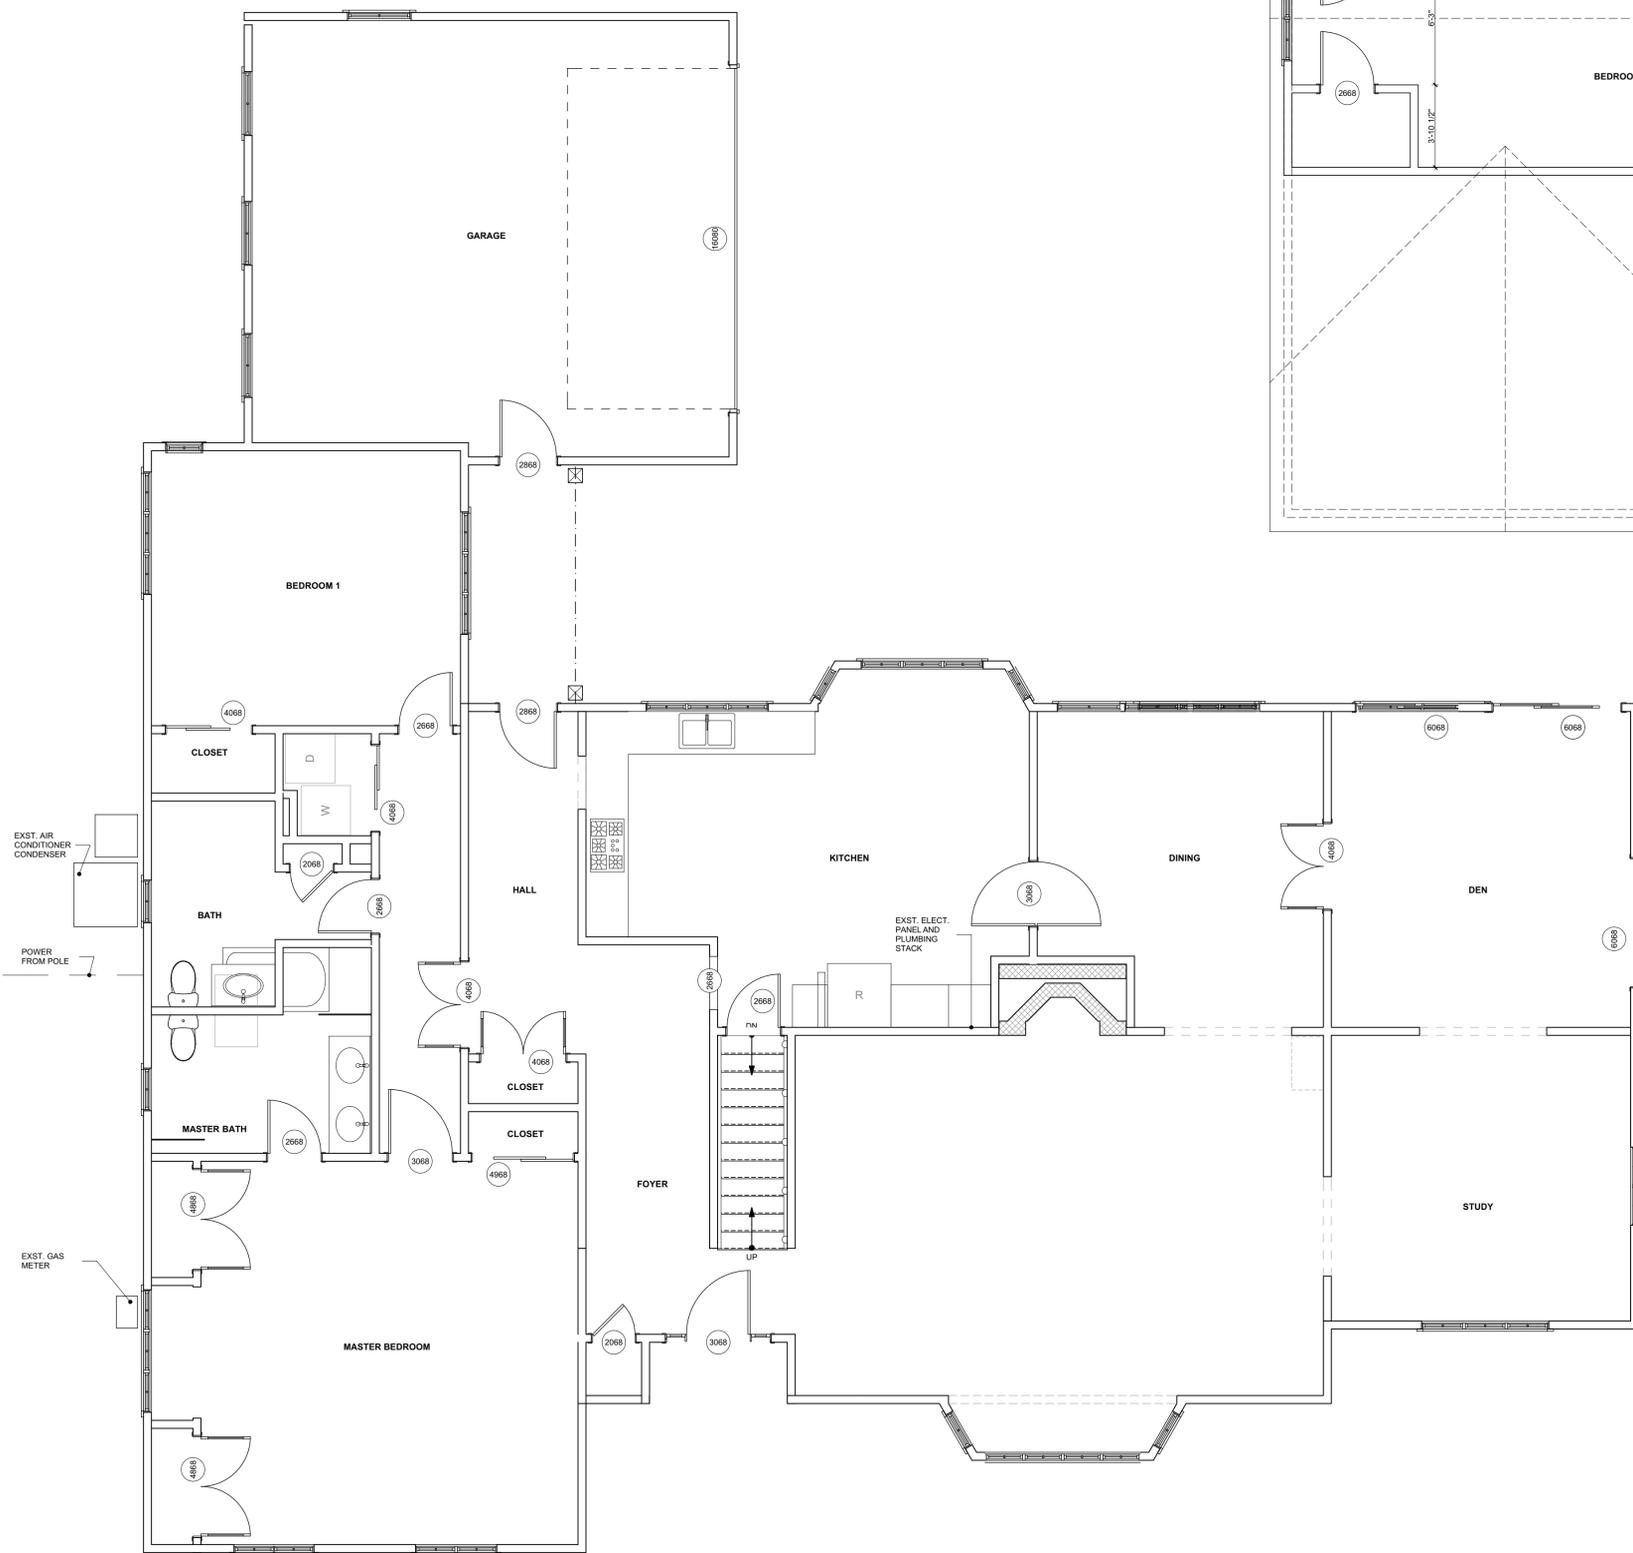

1 EXISTING FIRST FLOOR PLAN
 SCALE: 1/4" = 1'-0"
 0 2' 4' 8'

EXISTING HOUSE IMAGES

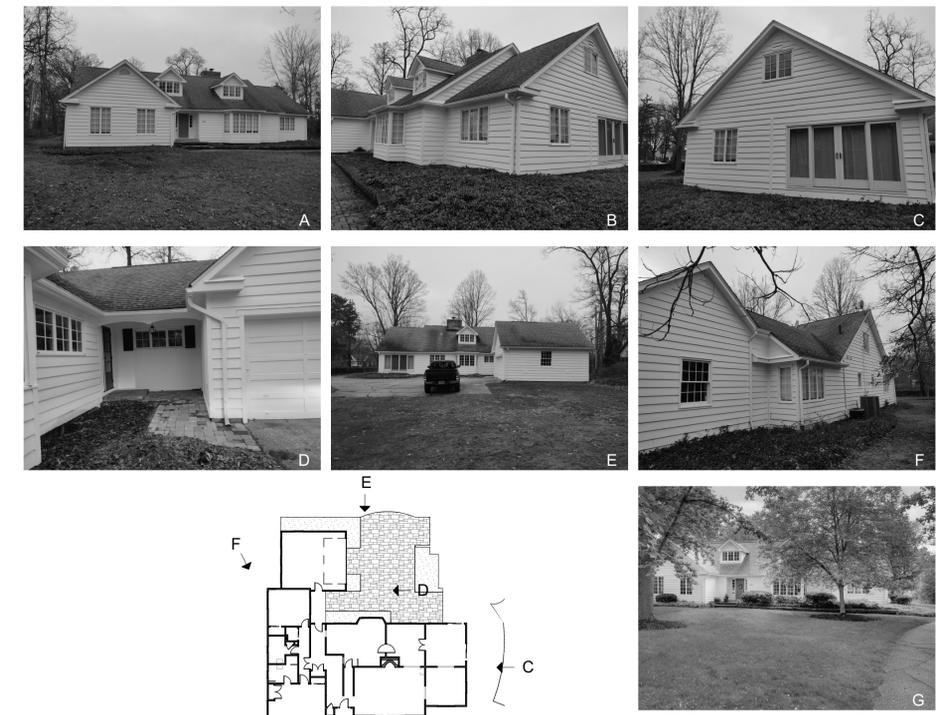

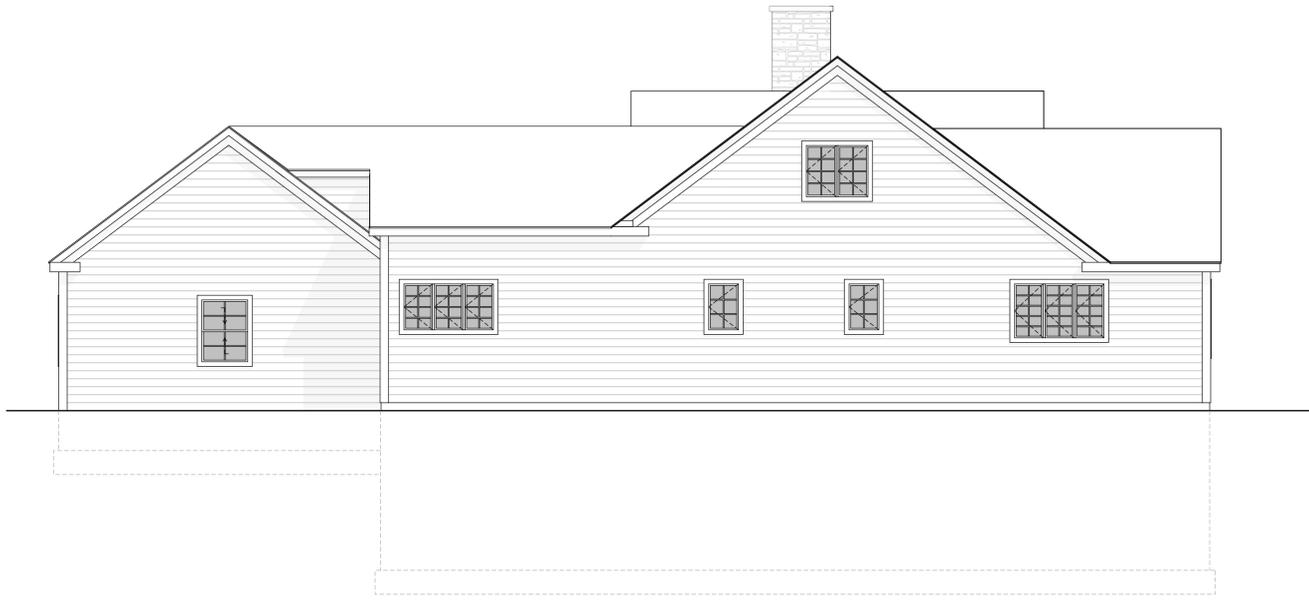

4 EXISTING SIDE ELEVATION
SCALE: 3/16" = 1'-0"
0 4 8 12



2 EXISTING FRONT ELEVATION
SCALE: 3/16" = 1'-0"
0 4 8 12



3 EXISTING REAR ELEVATION
SCALE: 3/16" = 1'-0"
0 4 8 12




1 EXISTING GARAGE ELEVATION
SCALE: 3/16" = 1'-0"
0 4 8 12

DATE	ISSUE
11/14/2019	DESIGN DEVELOPMENT
12/09/2019	DESIGN DEVELOPMENT
01/13/2020	PRICING
01/28/2020	UPDATED DRAWING SET
02/04/2020	CITY SUBMITTAL
02/16/2020	CITY RESUBMITTAL
03/02/2020	CD IN PROGRESS
05/06/2020	REVISIONS
	REVISIONS


SCALE AS NOTED

EXISTING ELEVATIONS

DATE	ISSUE
11/14/2019	DESIGN DEVELOPMENT
12/09/2019	DESIGN DEVELOPMENT
01/13/2020	PRICING
01/28/2020	UPDATED DRAWING SET
02/04/2020	CITY SUBMITTAL
02/16/2020	CITY RESUBMITTAL
03/02/2020	CD IN PROGRESS
04/22/2020	REVISIONS
05/05/2020	REVISIONS

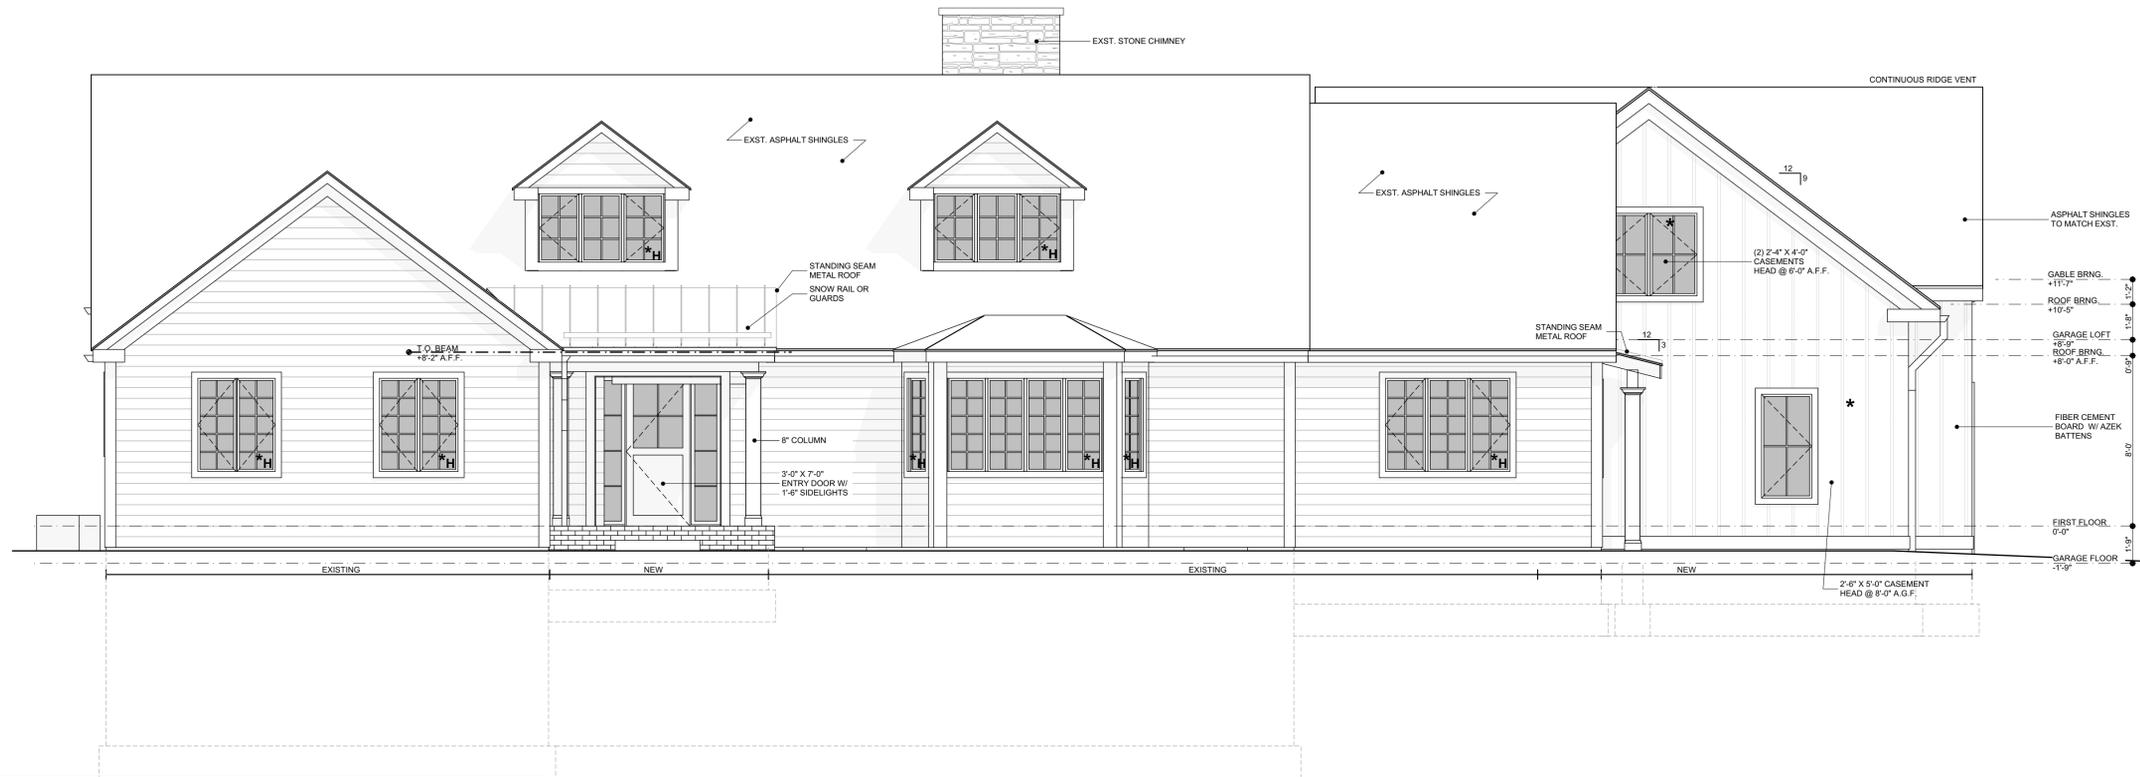

2 FRONT ELEVATION
 SCALE: 1/4" = 1'-0"

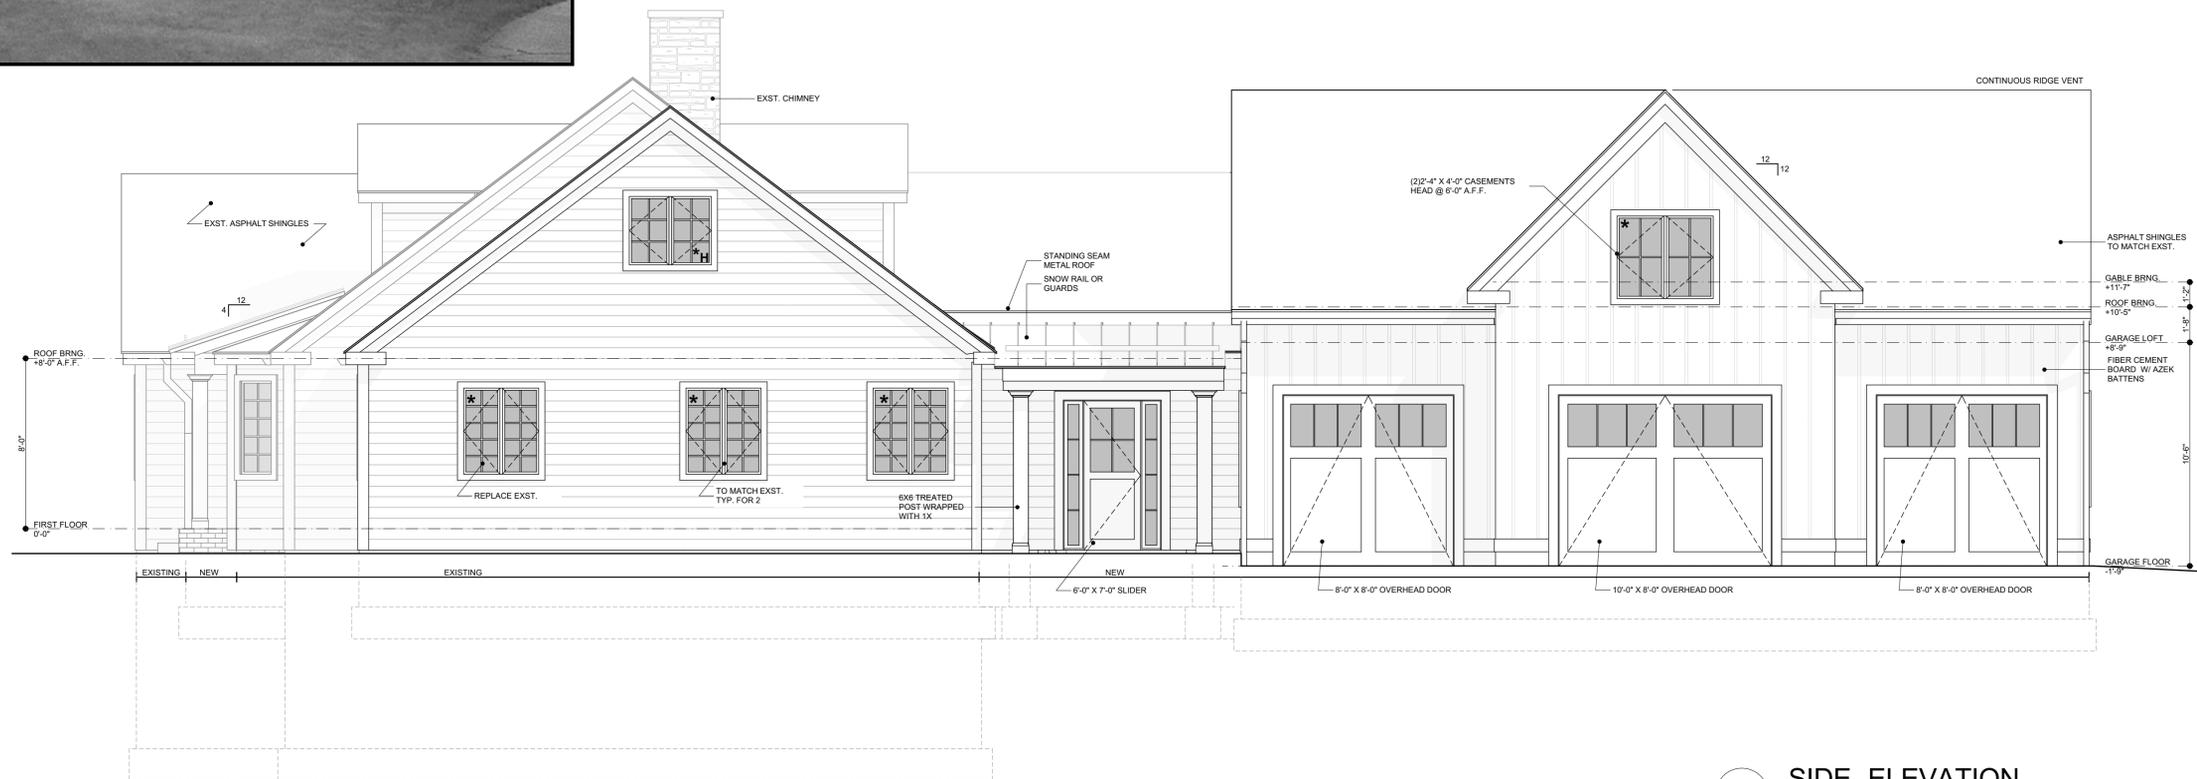


1 SIDE ELEVATION
 SCALE: 1/4" = 1'-0"

ELEVATION NOTES


- ALL EXISTING WINDOWS & EXTERIOR DOORS TO BE REPLACED.
- EXISTING SIDING TO BE REPLACED. WOOD SIDING TO MATCH EXISTING. SANDBLAST/CLEAN STONE ON EXISTING CHIMNEY.
- ROOF OVERHANGS & TRIM/SIDING PROFILES TO MATCH EXISTING HOME.
- PAINT EXPOSED FOUNDATION CMU TO MATCH SIDING COLOR.

WINDOW KEY

- * PELLA LIFESTYLE SERIES, SIMULATED DIVIDED LIGHT
- *H HISTORIC WINDOW TO BE REPLACED WITH THE SAME SIZE AND GRID PATTERN. WHITE EXTERIOR - PELLA ARCHITECT SERIES RESERVE, SIMULATED DIVIDED LIGHT

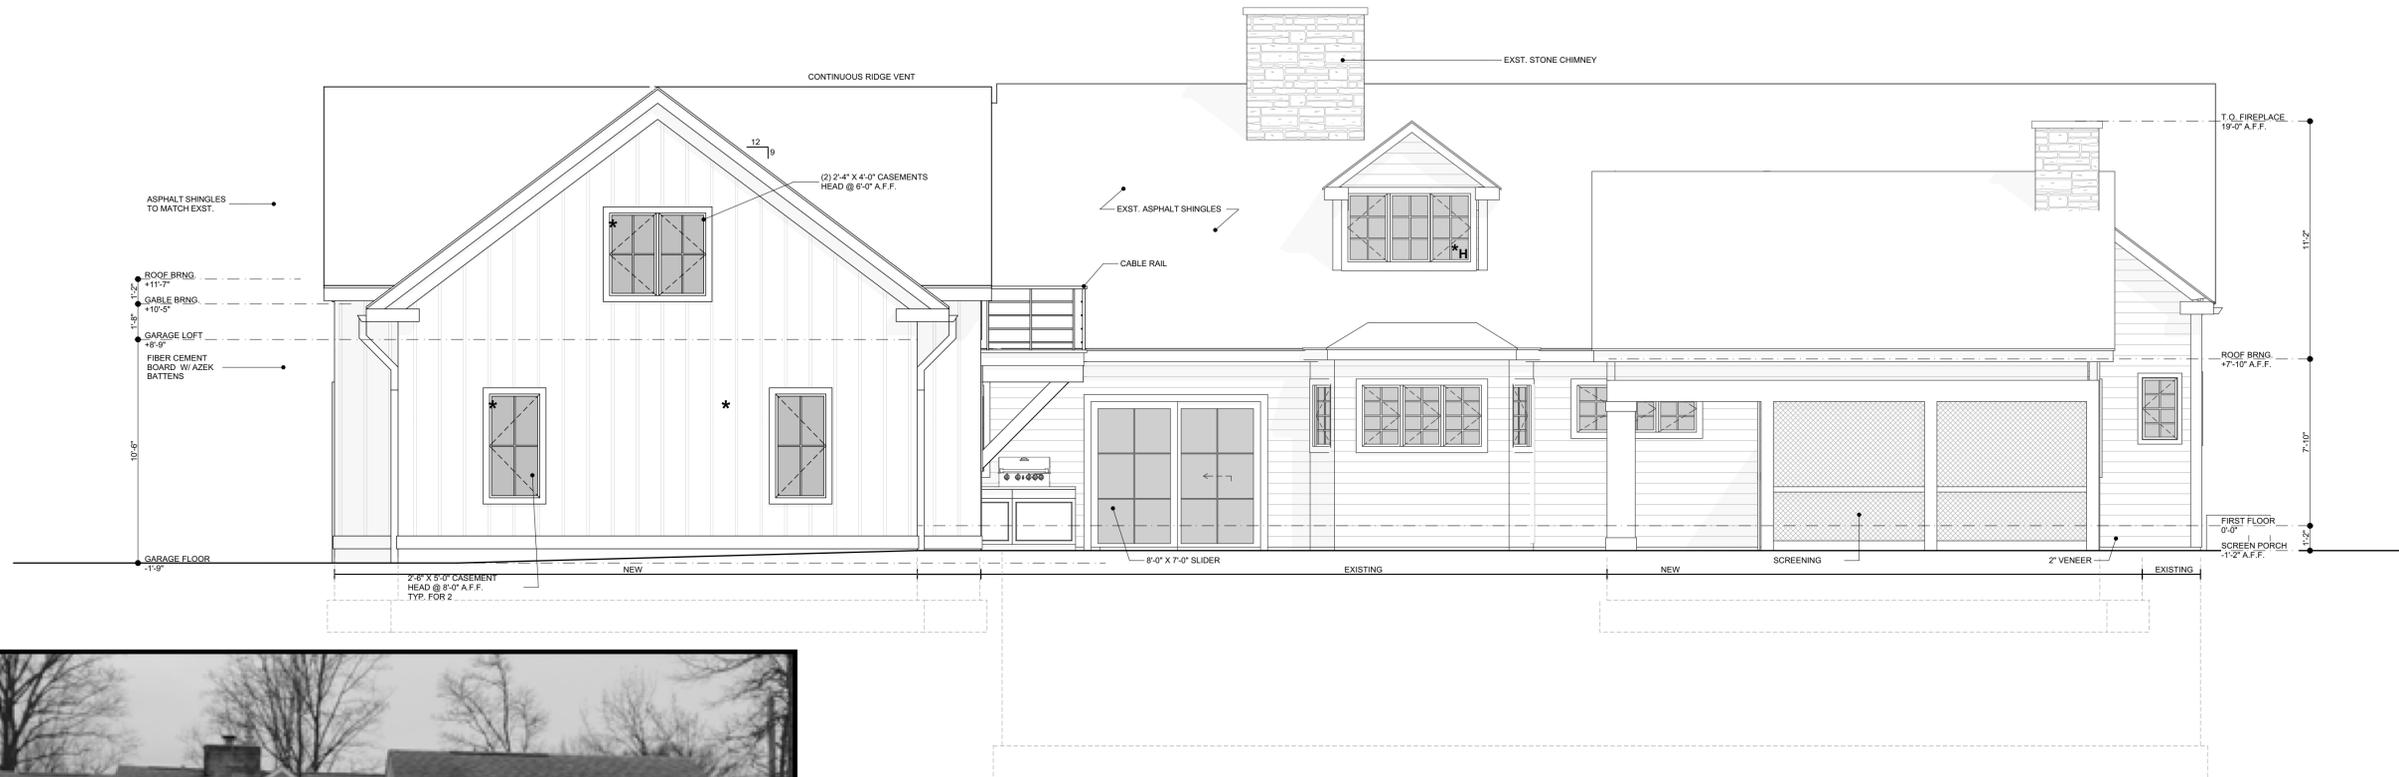

2 REAR ELEVATION
SCALE: 1/4" = 1'-0"

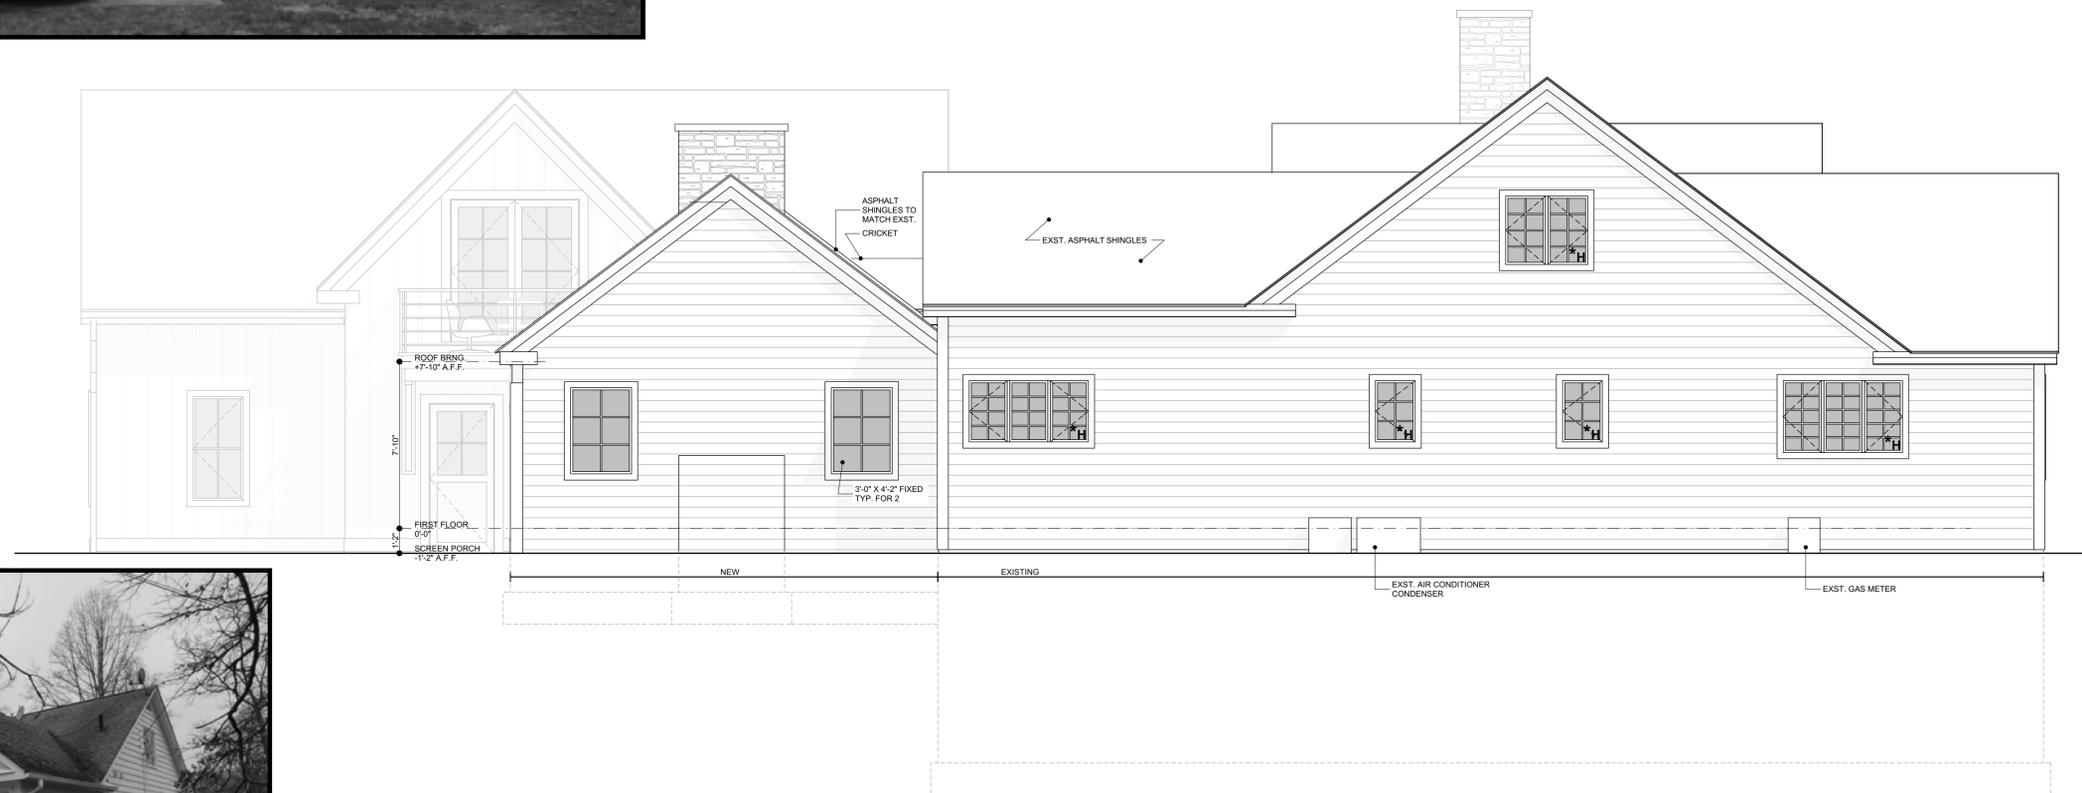

1 SIDE ELEVATION
SCALE: 1/4" = 1'-0"

ELEVATION NOTES

- ALL EXISTING WINDOWS & EXTERIOR DOORS TO BE REPLACED.
- EXISTING SIDING TO BE REPLACED. WOOD SIDING TO MATCH EXISTING. SANDBLAST/CLEAN STONE ON EXISTING CHIMNEY.
- ROOF OVERHANGS & TRIM/SIDING PROFILES TO MATCH EXISTING HOME.
- PAINT EXPOSED FOUNDATION CMU TO MATCH SIDING COLOR.


WINDOW KEY

- * PELLA LIFESTYLE SERIES, SIMULATED DIVIDED LIGHT
- *H HISTORIC WINDOW TO BE REPLACED WITH THE SAME SIZE AND GRID PATTERN, WHITE EXTERIOR - PELLA ARCHITECT SERIES RESERVE, SIMULATED DIVIDED LIGHT

DATE	ISSUE
11/14/2019	DESIGN DEVELOPMENT
12/09/2019	DESIGN DEVELOPMENT
01/13/2020	PRICING
01/28/2020	UPDATED DRAWING SET
02/04/2020	CITY SUBMITTAL
02/16/2020	CITY RESUBMITTAL
03/02/2020	CD IN PROGRESS
04/22/2020	REVISIONS
05/05/2020	REVISIONS
SCALE	AS NOTED


PROPOSED ELEVATIONS

A3.1

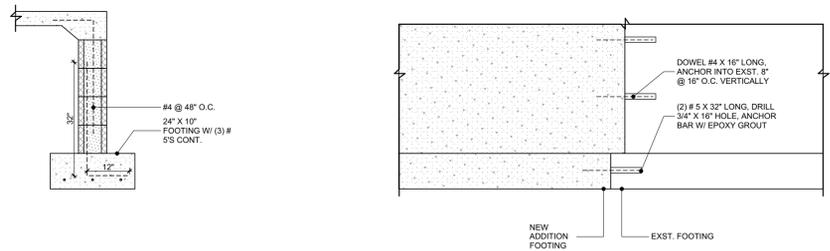


3 GARAGE & SCREEN PORCH FOUNDATION
SCALE: 1/2" = 1'-0"

2 FOUNDATION DETAIL
SCALE: 1/2" = 1'-0"

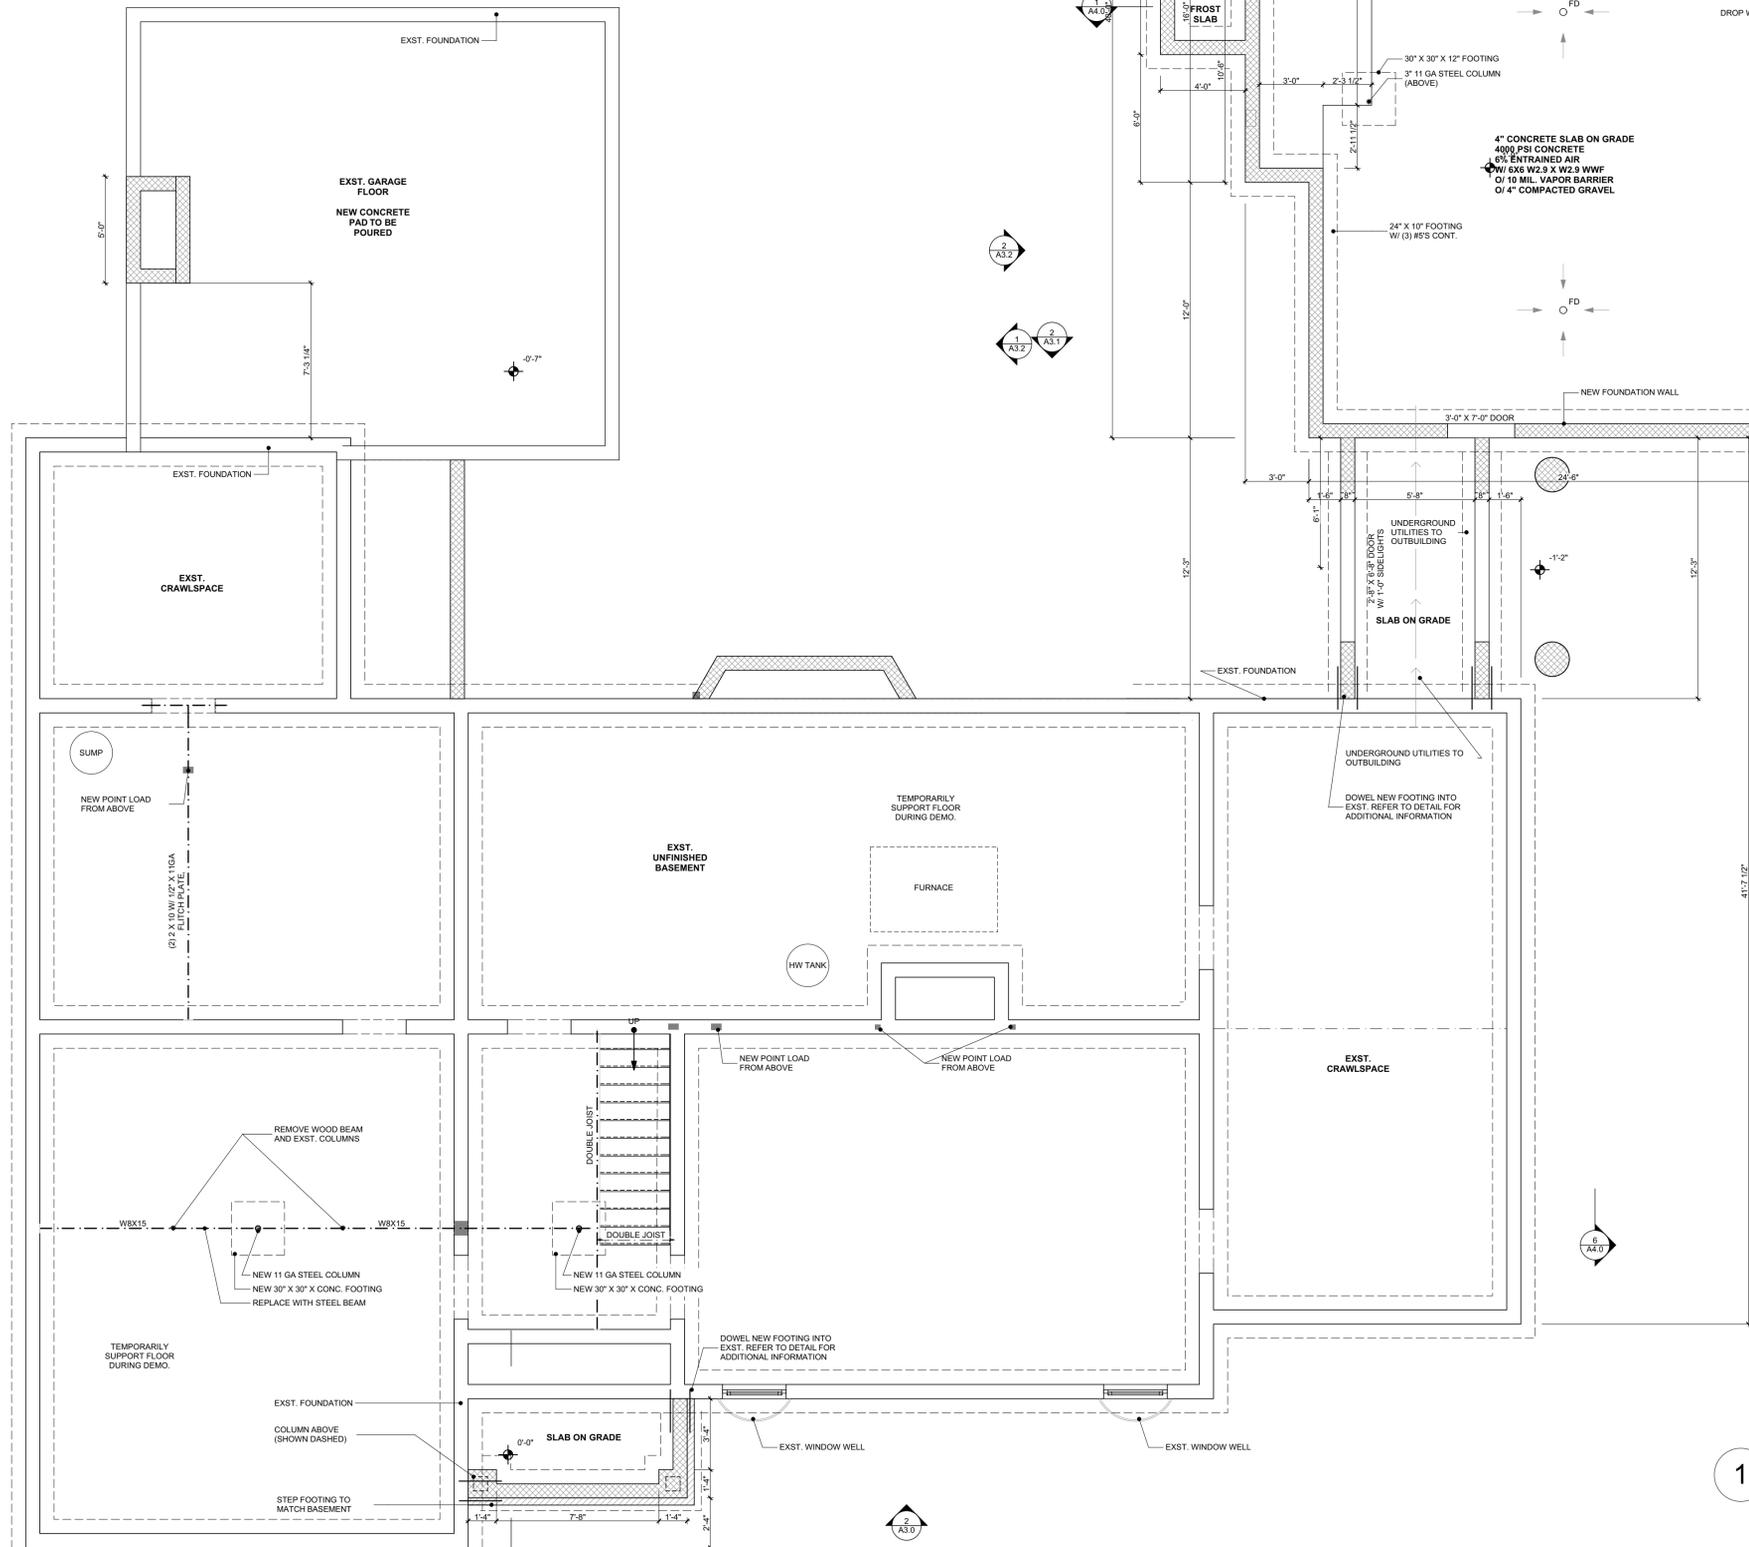


1 DEMO/PROPOSED FOUNDATION PLAN
SCALE: 1/4" = 1'-0"

DATE	ISSUE
11/14/2019	DESIGN DEVELOPMENT
12/09/2019	DESIGN DEVELOPMENT
01/13/2020	PRICING
01/28/2020	UPDATED DRAWING SET
02/04/2020	CITY SUBMITTAL
02/16/2020	CITY RESUBMITTAL
03/02/2020	CD IN PROGRESS
04/22/2020	REVISIONS
05/06/2020	REVISIONS

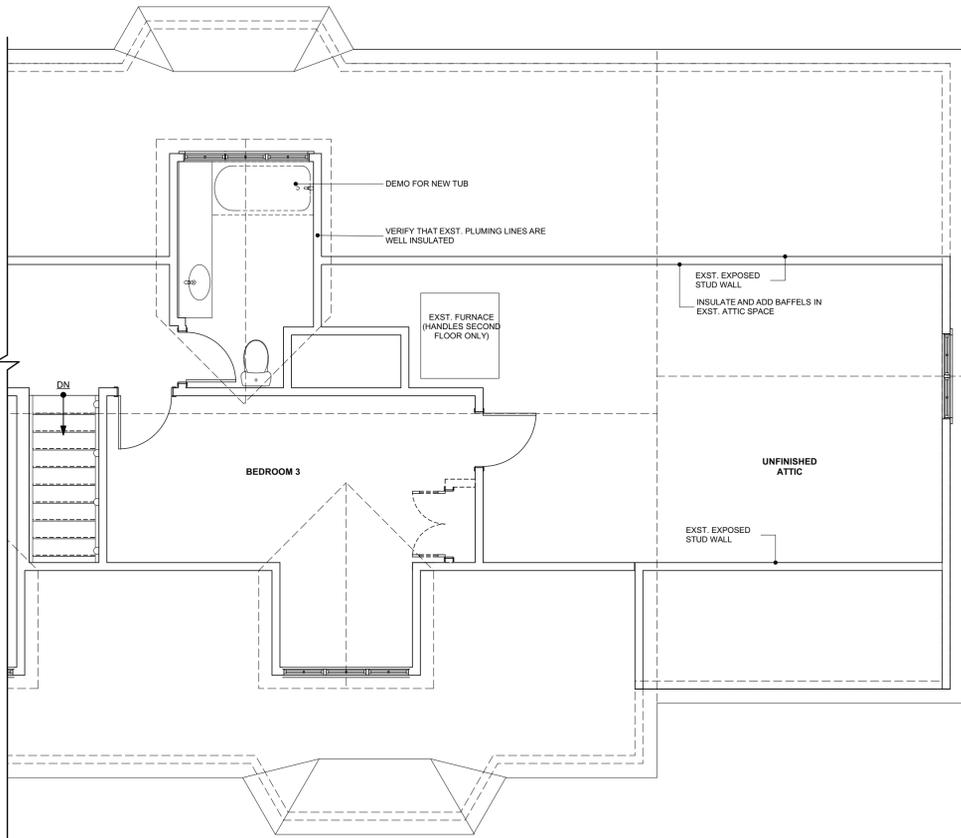

2 SECOND FLOOR DEMOLITION PLAN
 SCALE: 1/4" = 1'-0"

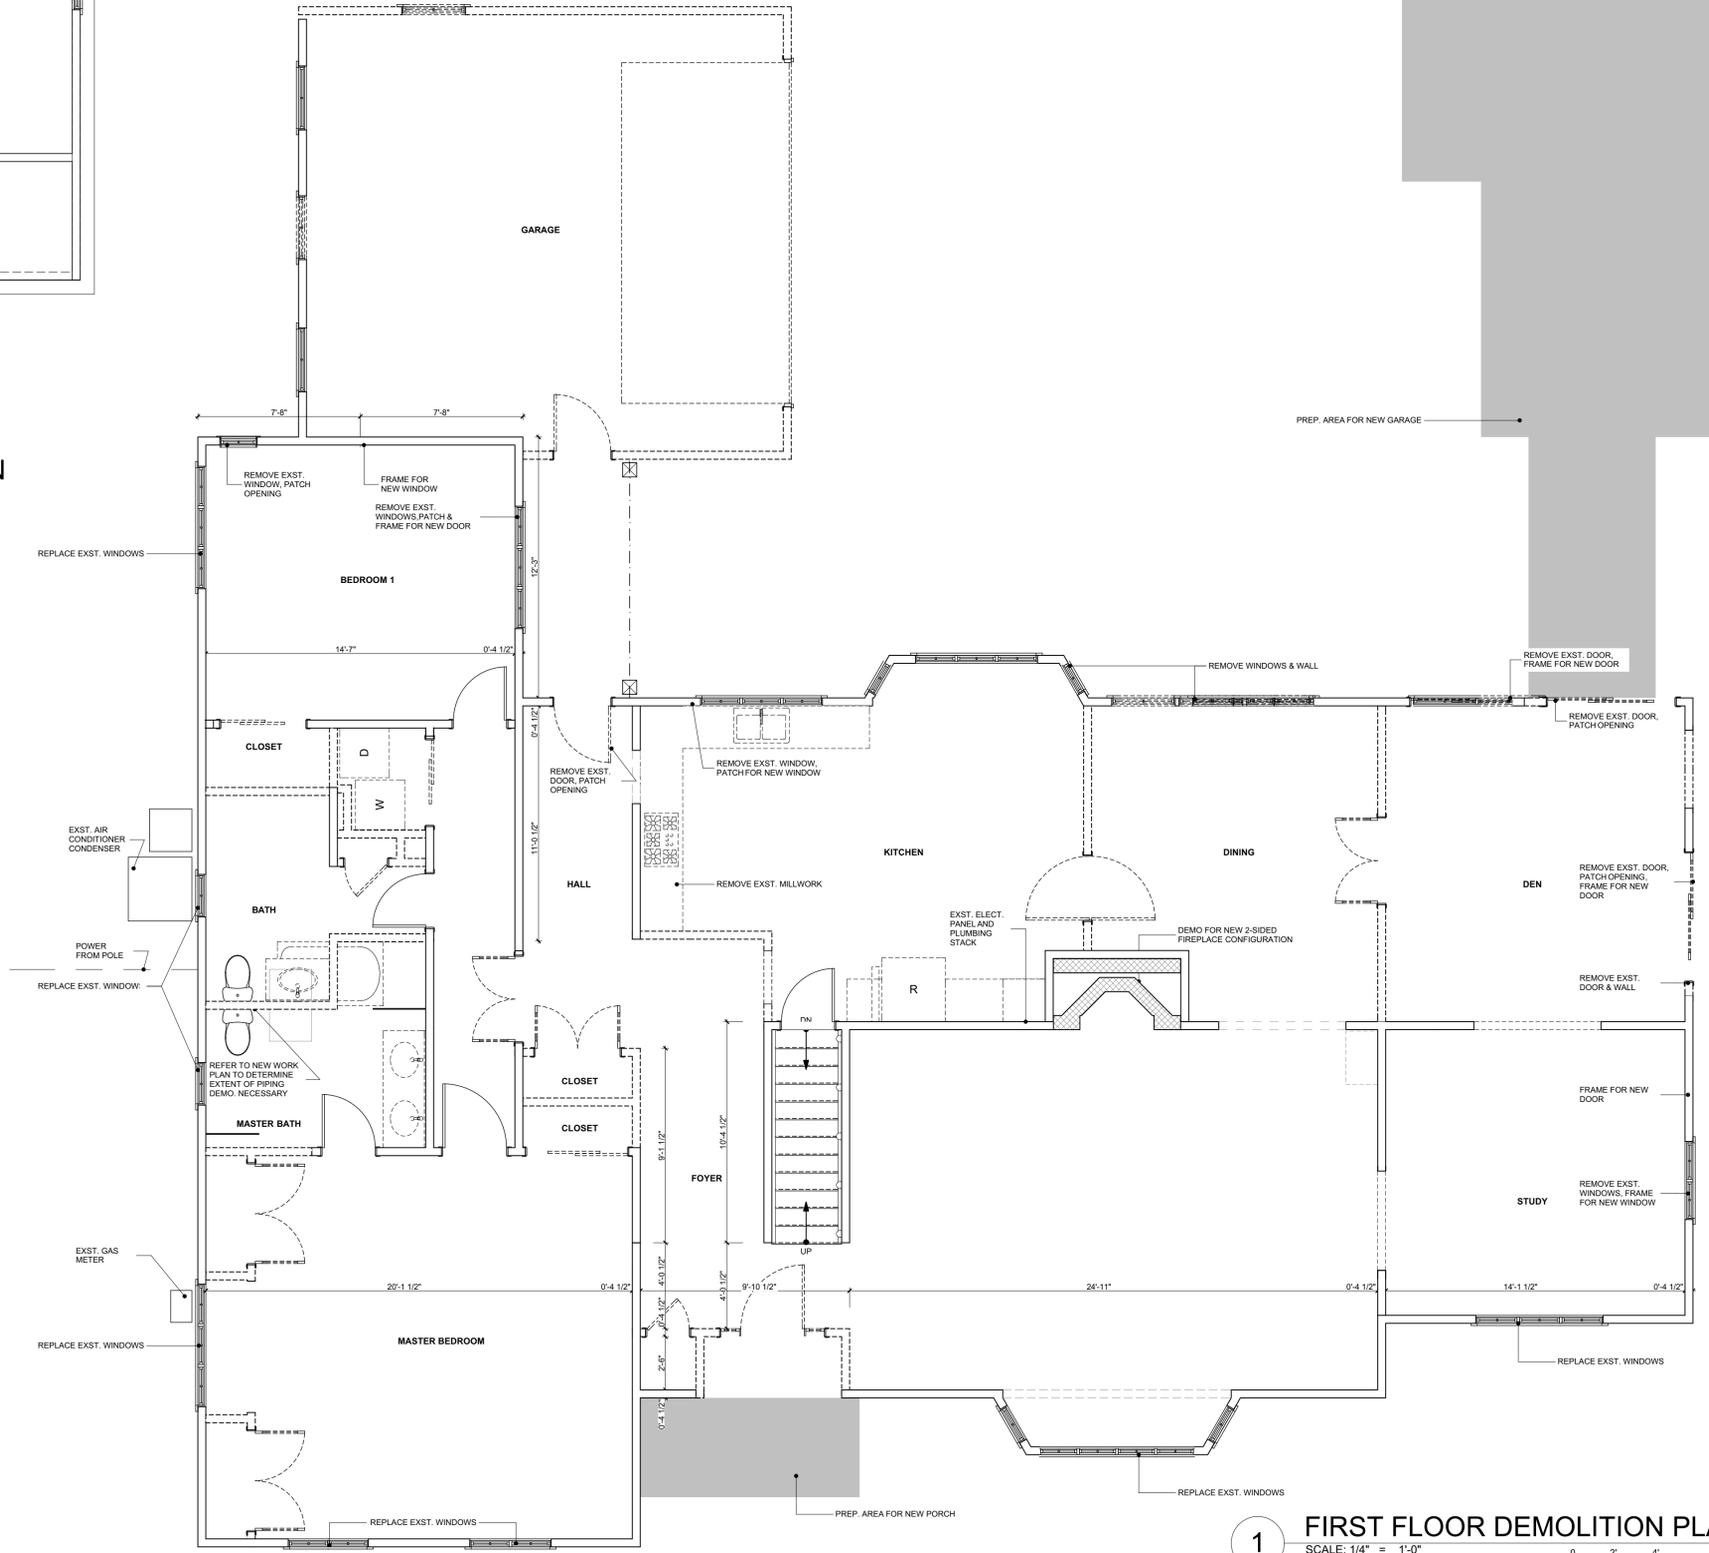


1 FIRST FLOOR DEMOLITION PLAN
 SCALE: 1/4" = 1'-0"




PROJECT #	1925
DATE	ISSUE
11/14/2019	DESIGN DEVELOPMENT
12/09/2019	DESIGN DEVELOPMENT
01/13/2020	PRICING
01/28/2020	UPDATED DRAWING SET
02/04/2020	CITY SUBMITTAL
02/18/2020	CITY RESUBMITTAL
03/02/2020	CD IN PROGRESS
04/22/2020	REVISIONS
05/05/2020	REVISIONS

SCALE AS NOTED
 FIRST & SECOND FLOOR DEMO PLAN

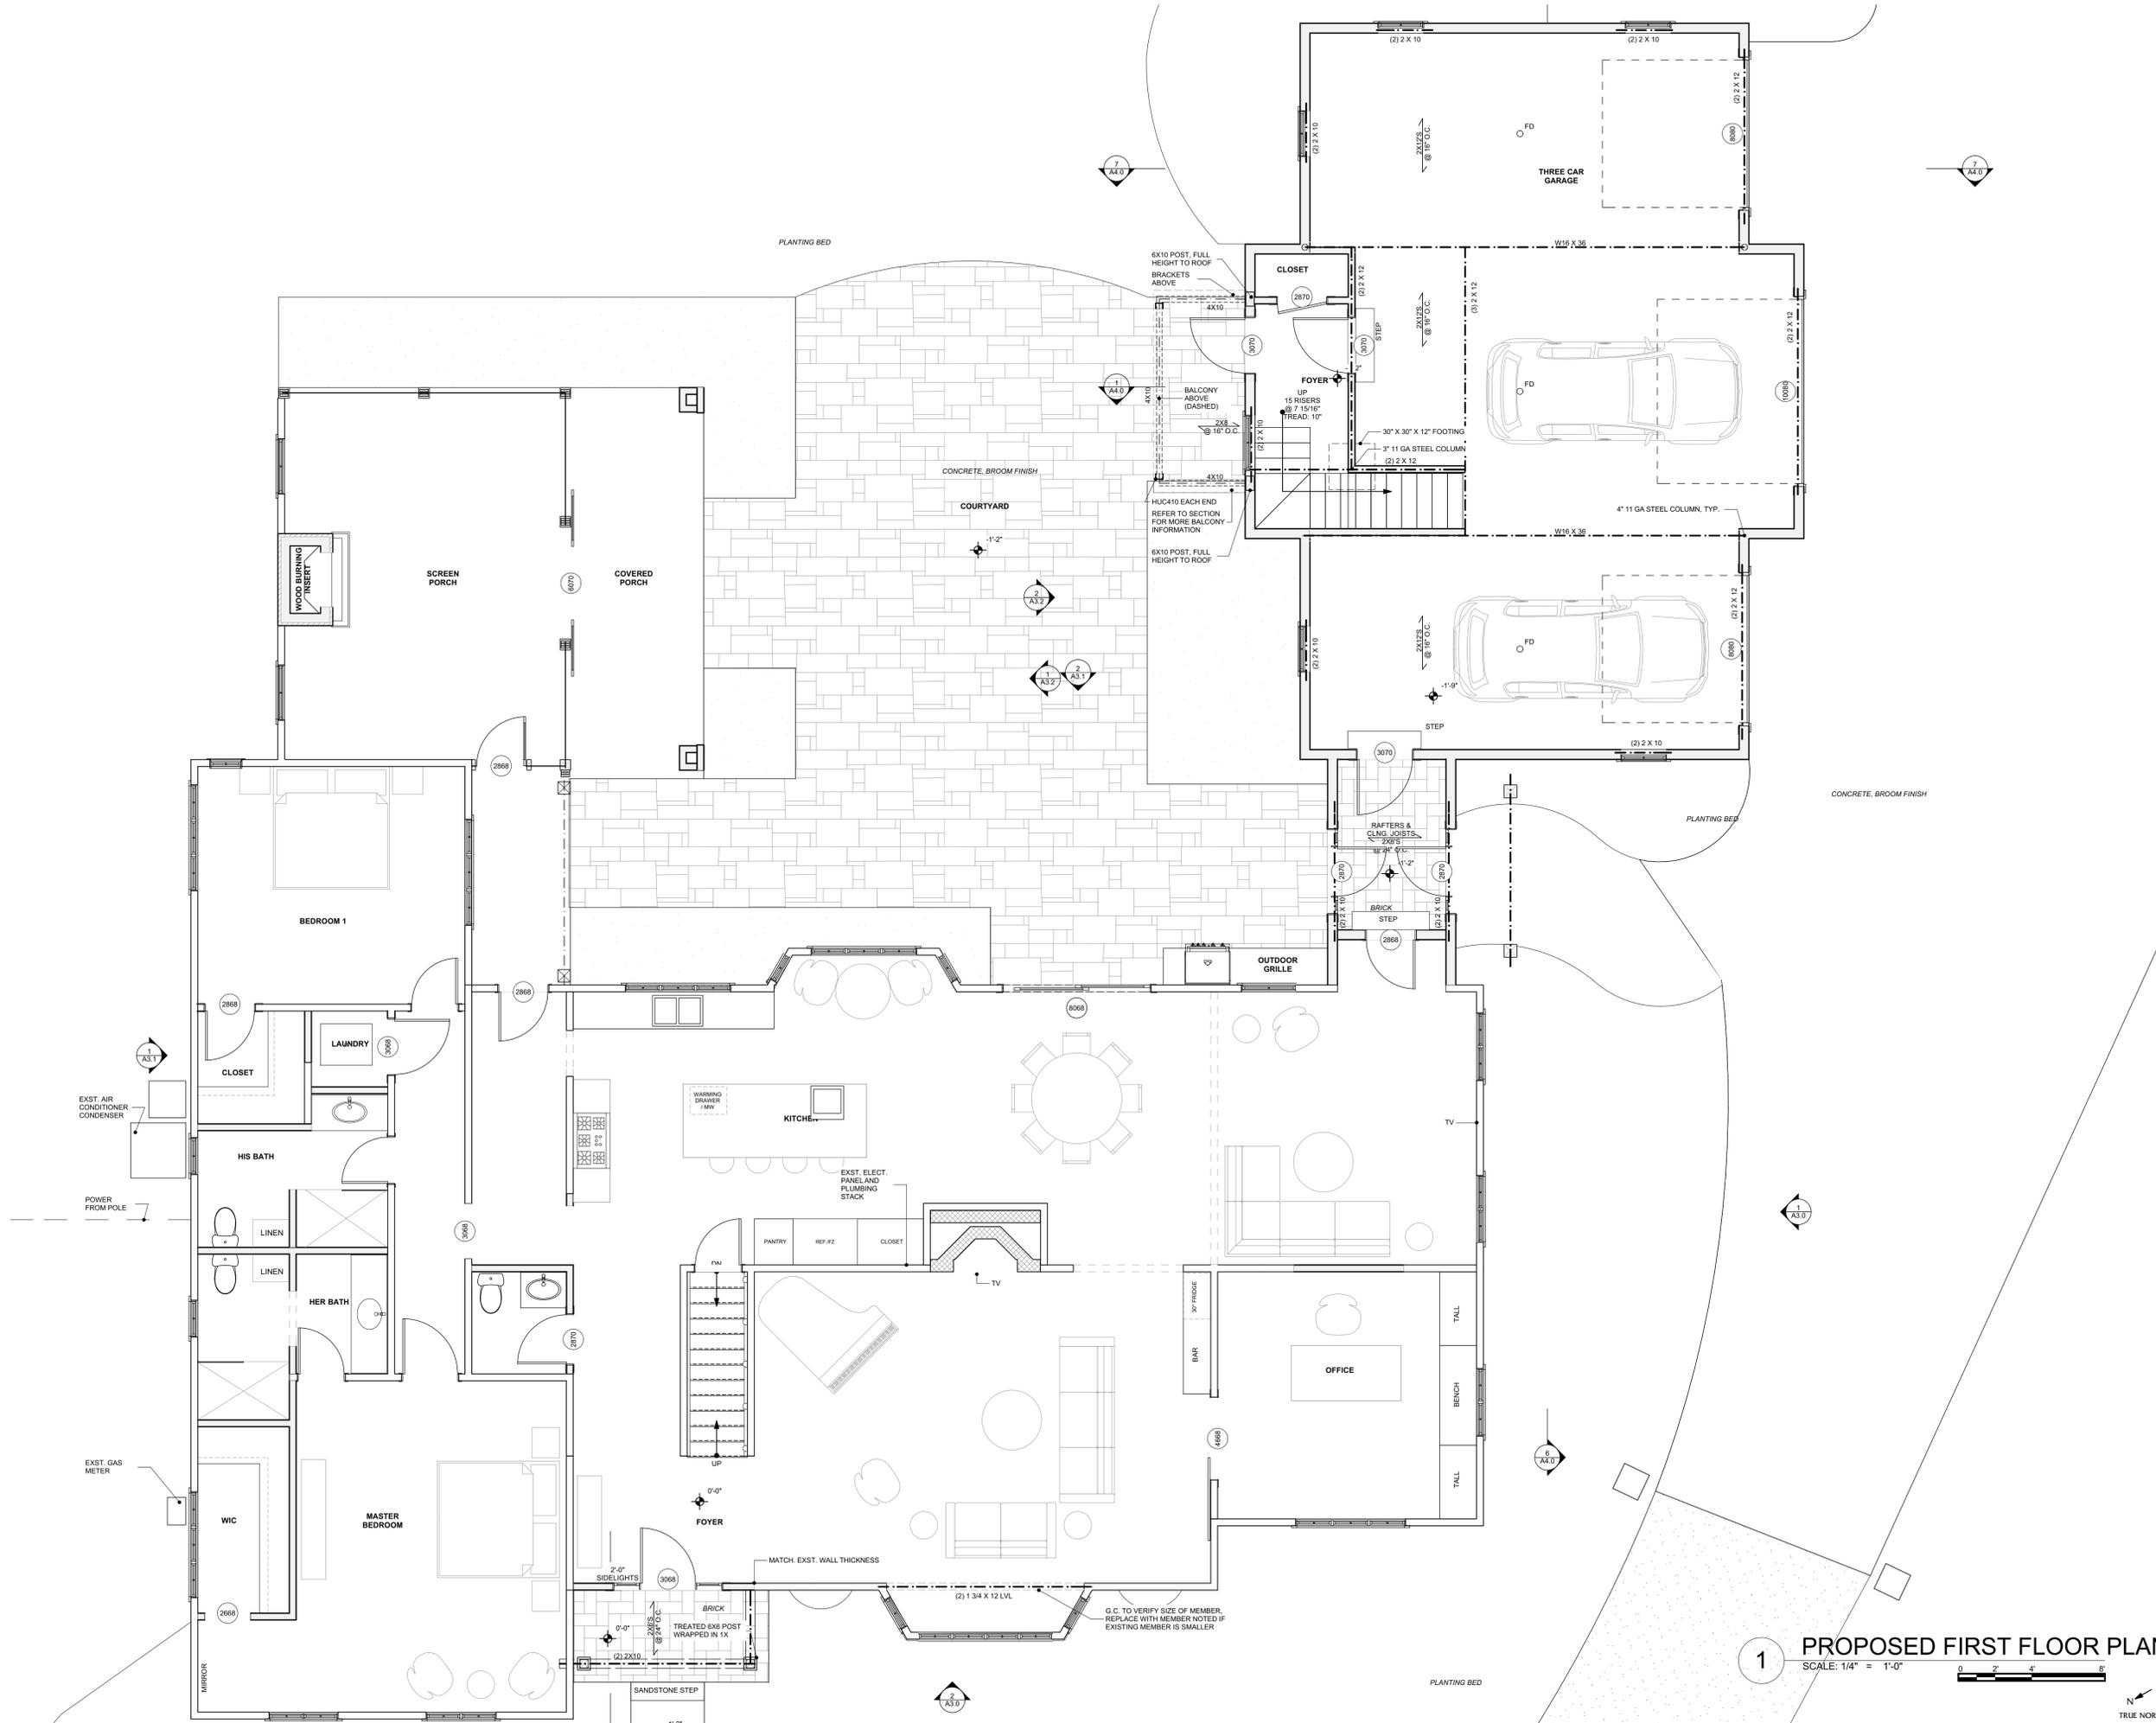

PROPOSED FIRST FLOOR PLAN

SCALE: 1/4" = 1'-0"

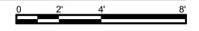

PENINSULA ARCHITECTS
 P.O. Box 235 | 1775 Main Street
 Peninsula, OH 44264
 v. 330.657.2800 | f. 330.657.2419
 www.pa-architects.com


FORKIN RESIDENCE
 244 AURORA STREET
 HUDSON, OHIO 44236

PROJECT #	1925
DATE	ISSUE
11/14/2019	DESIGN DEVELOPMENT
12/09/2019	DESIGN DEVELOPMENT
01/13/2020	PRICING
01/28/2020	UPDATED DRAWING SET
02/04/2020	CITY SUBMITTAL
02/16/2020	CITY RESUBMITTAL
03/02/2020	CD IN PROGRESS
04/22/2020	REVISIONS
05/05/2020	REVISIONS

SCALE AS NOTED

PROPOSED FIRST FLOOR PLAN

A2.0

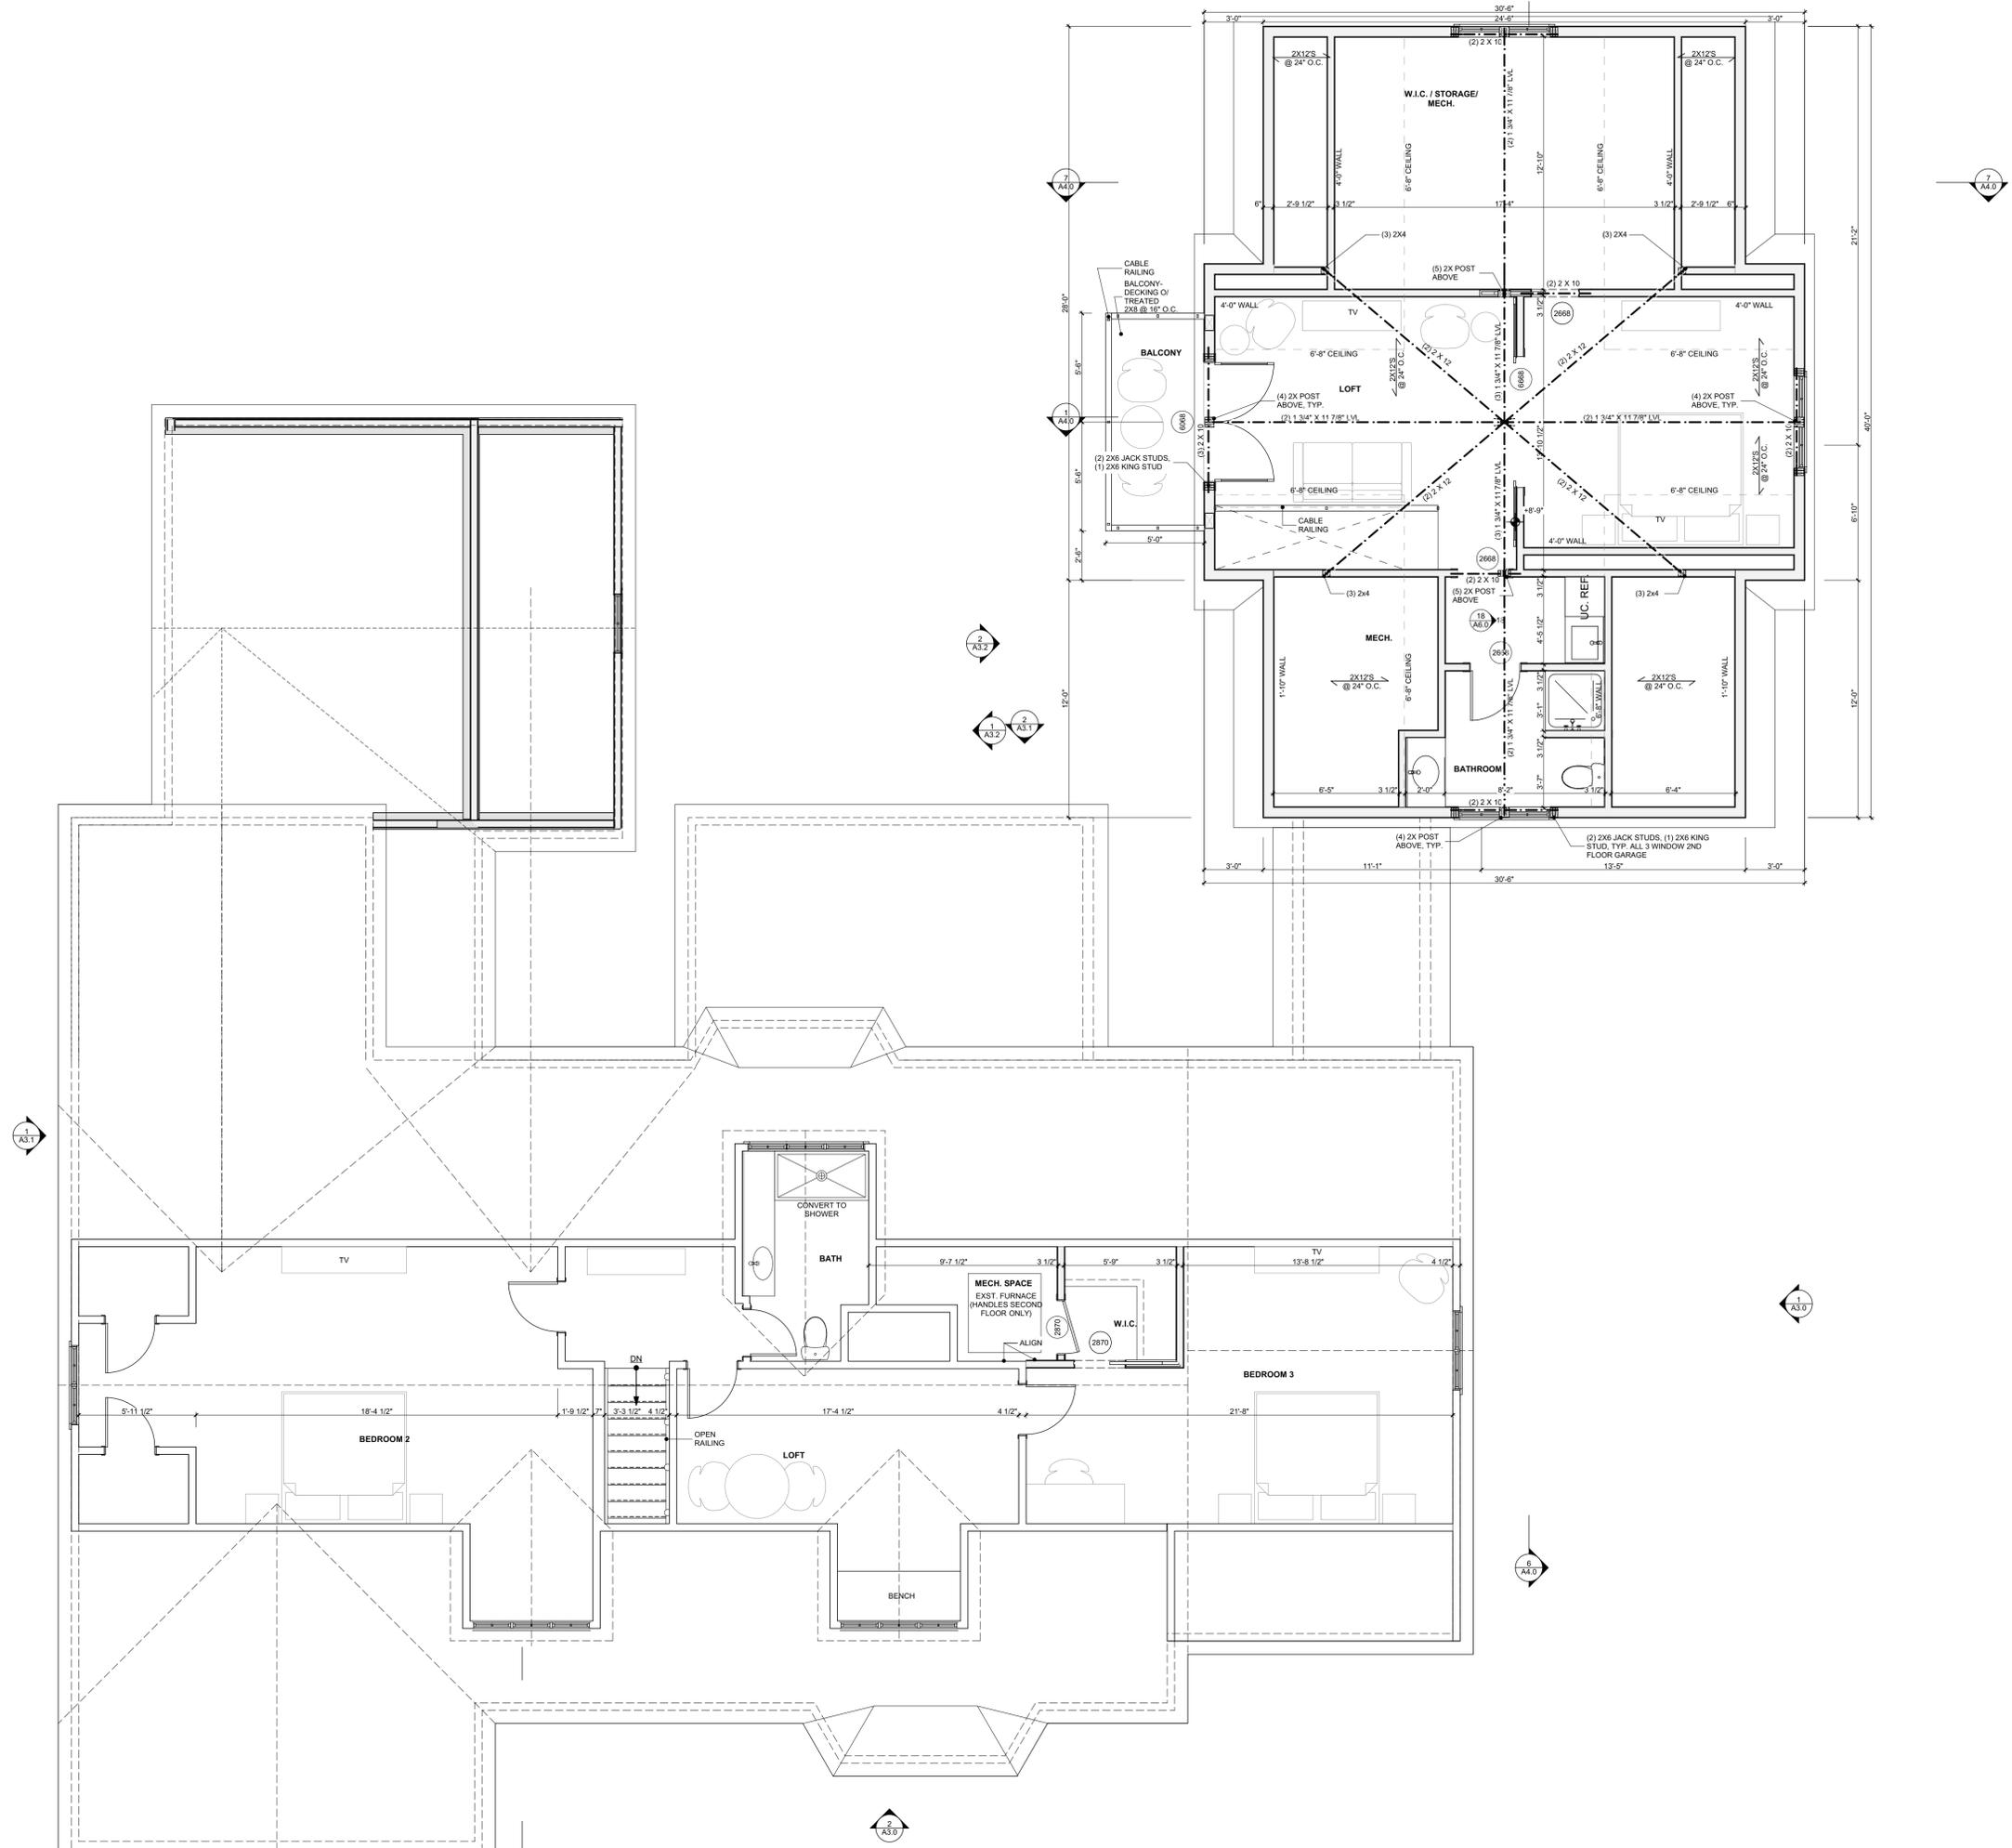

PROJECT #	1925
DATE	ISSUE
11/14/2019	DESIGN DEVELOPMENT
12/09/2019	DESIGN DEVELOPMENT
01/13/2020	PRICING
01/28/2020	UPDATED DRAWING SET
02/04/2020	CITY SUBMITTAL
02/16/2020	CITY RESUBMITTAL
03/02/2020	CD IN PROGRESS
04/22/2020	REVISIONS
05/06/2020	REVISIONS

SCALE AS NOTED

PROPOSED SECOND FLOOR

A2.1









UNIT SECTIONS

Aluminum-Clad Exterior

Vent and Fixed - Ogee Exterior Glazing Profile





Approved




3-5-20

Zoning Certificate #:

20-84

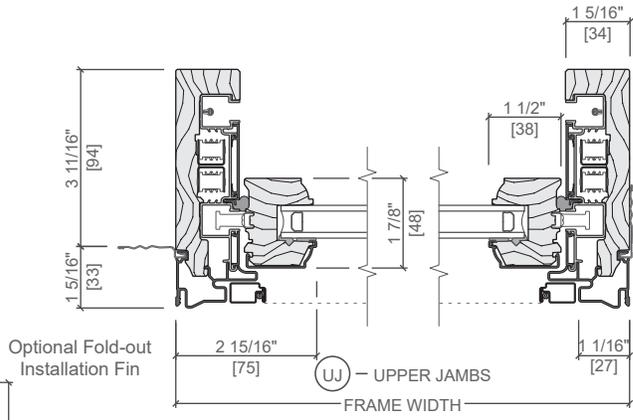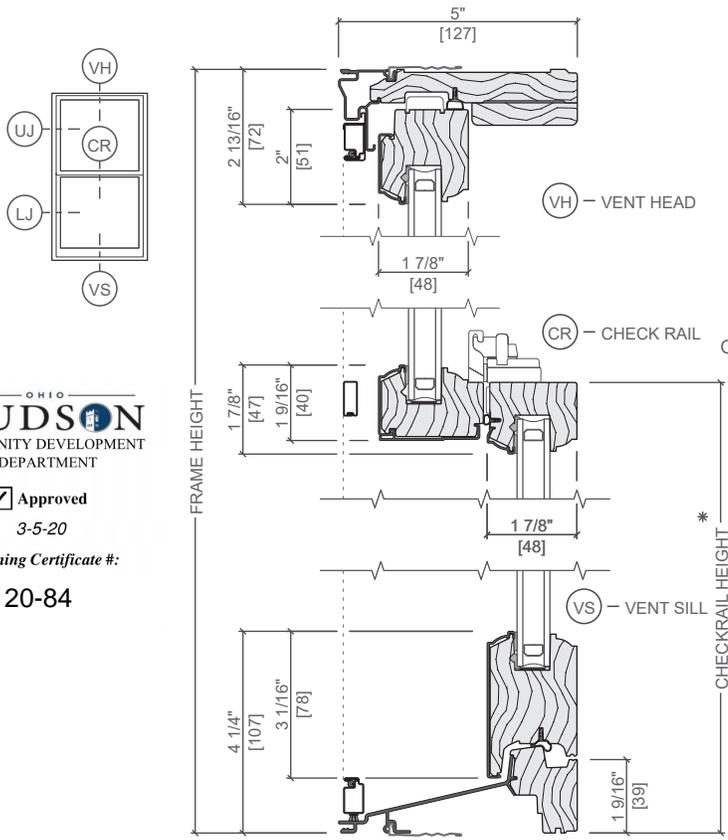

* Dimension required for ordering units with unequal sash.

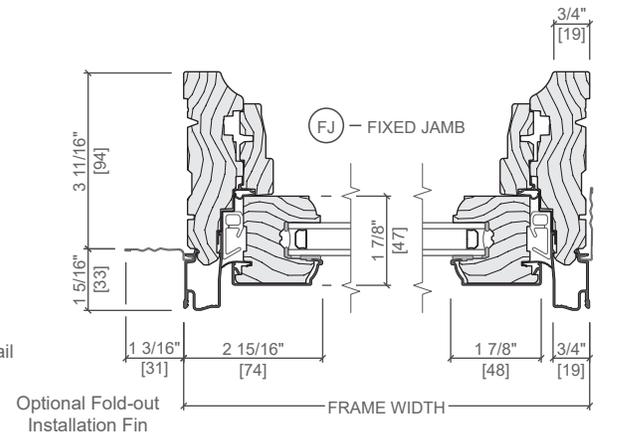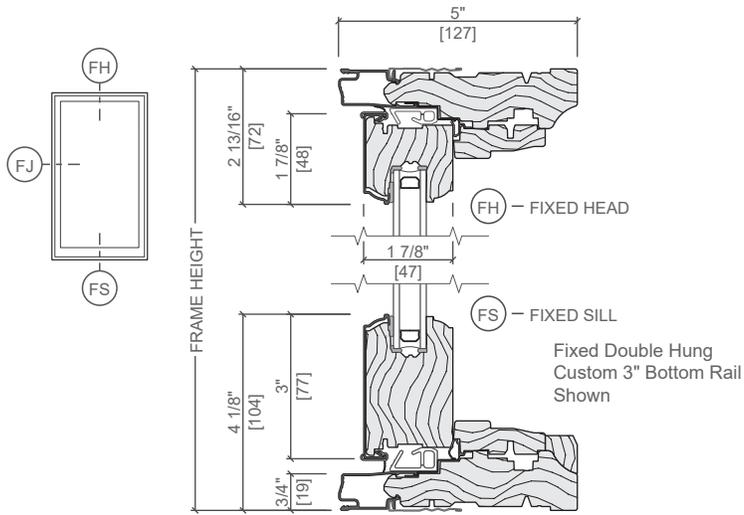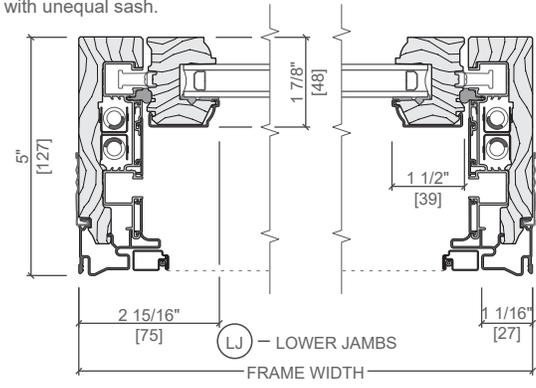

Scale 3" = 1' 0"
All dimensions are approximate.






HUNG

UNIT SECTIONS

Aluminum-Clad Exterior

Transom - Ogee Exterior Glazing Profile

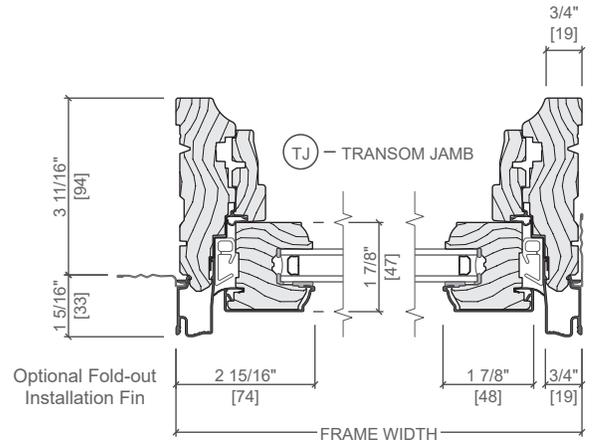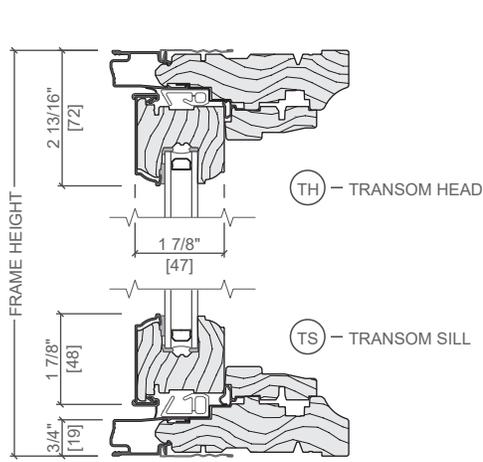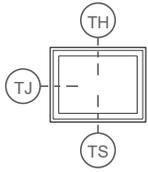

OHIO
HUDSON
COMMUNITY DEVELOPMENT
DEPARTMENT


Approved

3-5-20

Zoning Certificate #:

20-84

TYPICAL JOINING MULLIONS

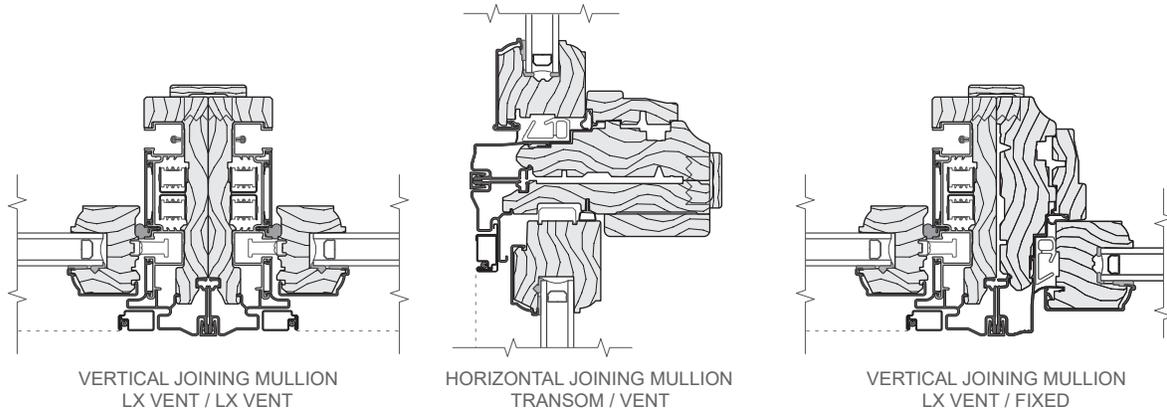

Scale 3" = 1' 0"

All dimensions are approximate.



UNIT SECTIONS



Aluminum-Clad Wood Exterior

Vent and Fixed - Putty Exterior Glazing Profile






Approved
3-5-20

Zoning Certificate #:
20-84

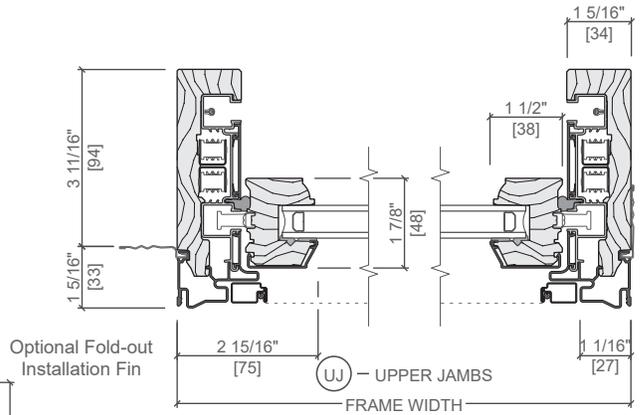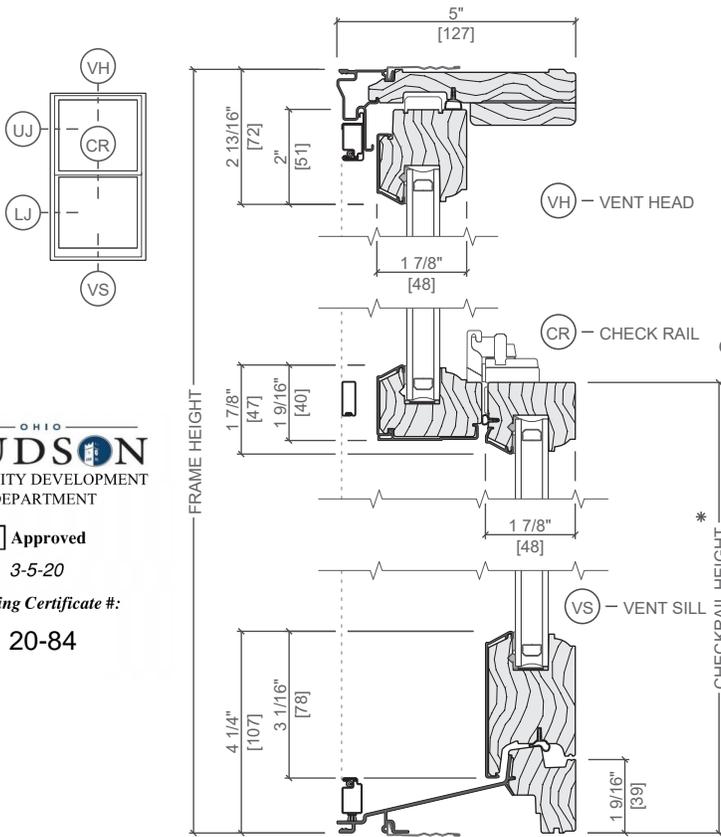

* Dimension required for ordering units with unequal sash.

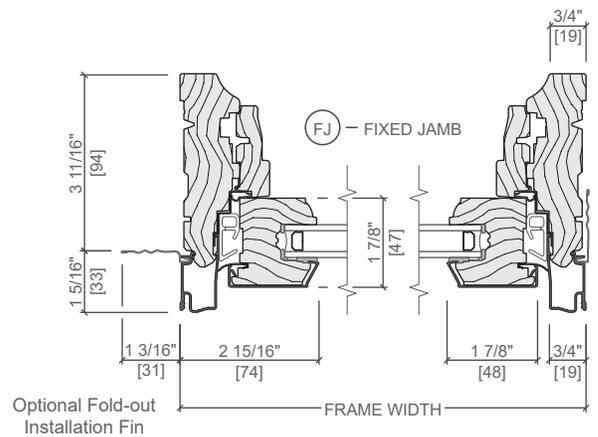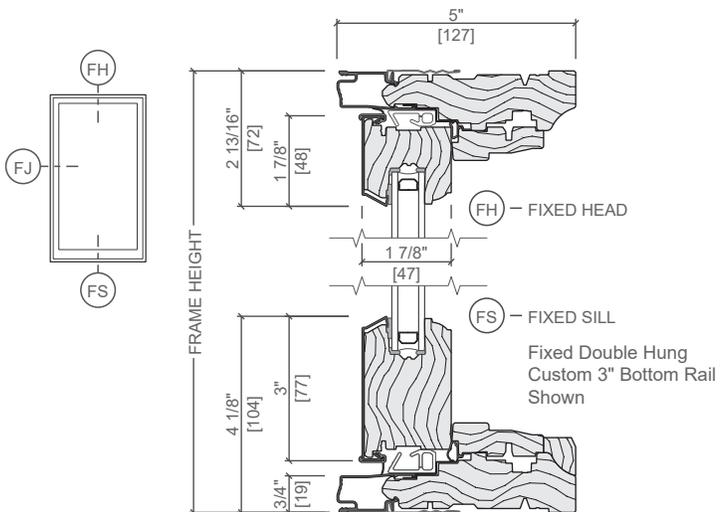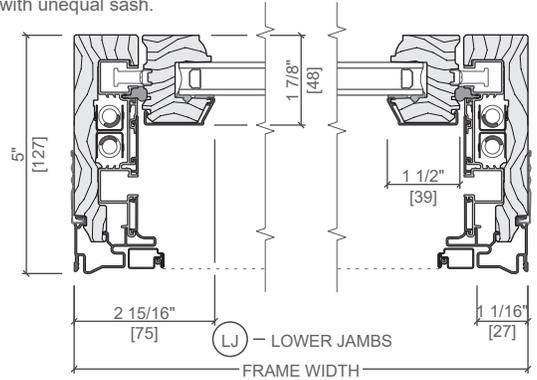

Scale 3" = 1' 0"

All dimensions are approximate.

See www.PellaADM.com for mullion limitations and reinforcing requirements.






HUNG

UNIT SECTIONS

Aluminum-Clad Exterior

Transom - Putty Exterior Glazing Profile

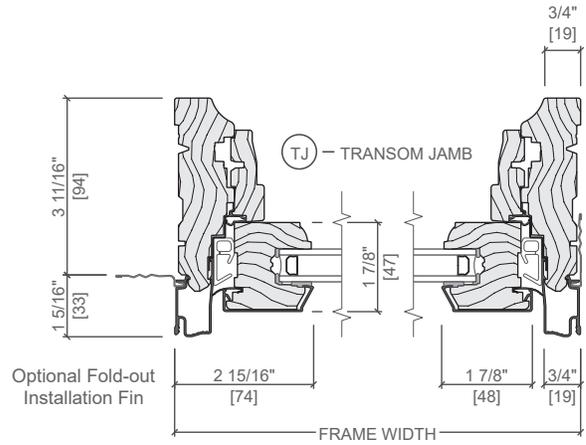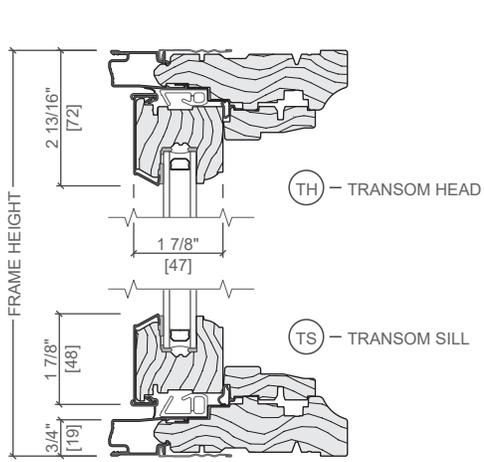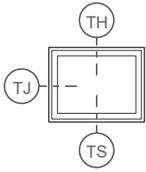

OHIO
HUDSON
COMMUNITY DEVELOPMENT
DEPARTMENT


Approved

3-5-20


Zoning Certificate #:

20-84


TYPICAL JOINING MULLIONS

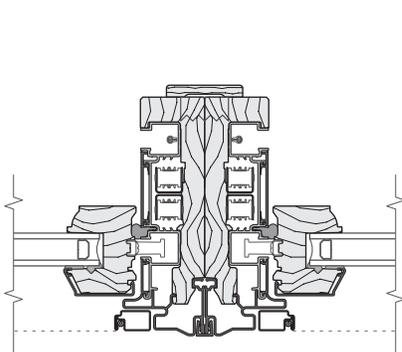

VERTICAL JOINING MULLION
LX VENT / LX VENT

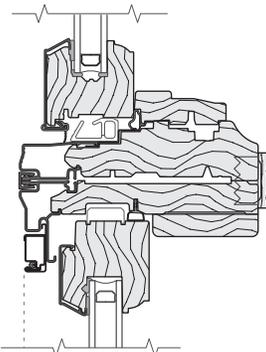

HORIZONTAL JOINING MULLION
TRANSOM / VENT

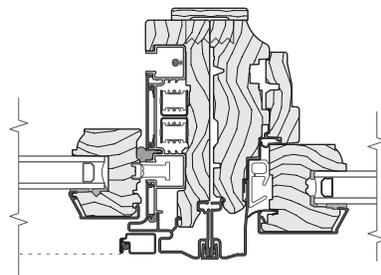


VERTICAL JOINING MULLION
LX VENT / FIXED

Scale 3" = 1' 0"

All dimensions are approximate.



See www.PellaADM.com for mullion limitations and reinforcing requirements.

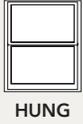




UNIT SECTIONS

Wood Exterior


Fixed and Transom - Putty Glaze Exterior Profile

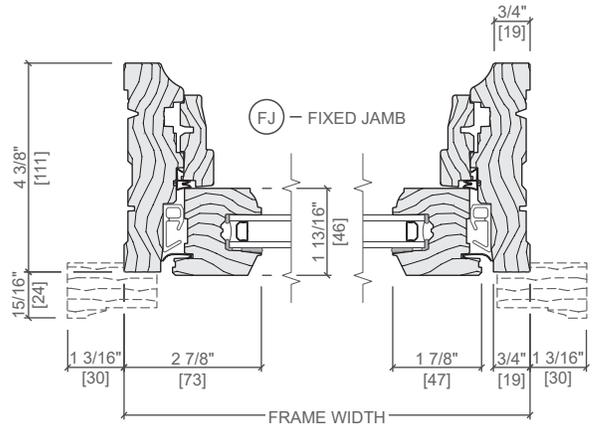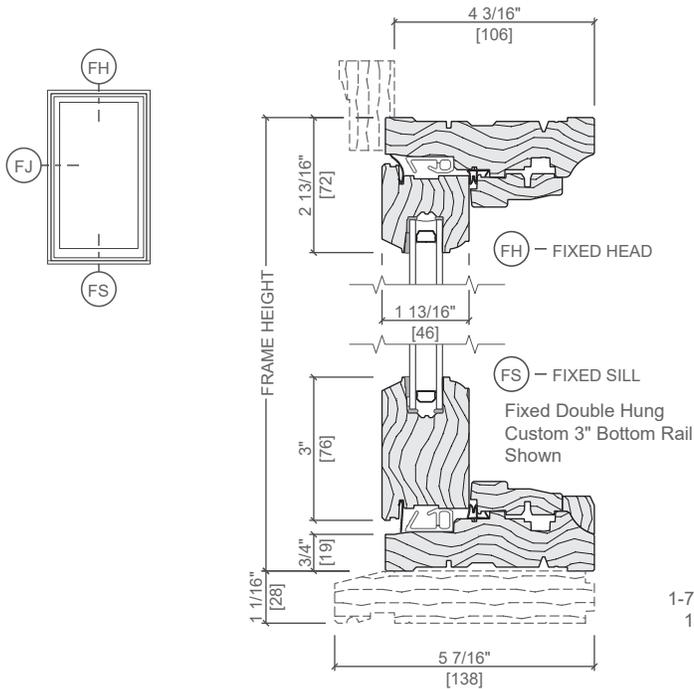


1-7/8" Brickmould #3443
1-1/8" Subsill #3544
Shown

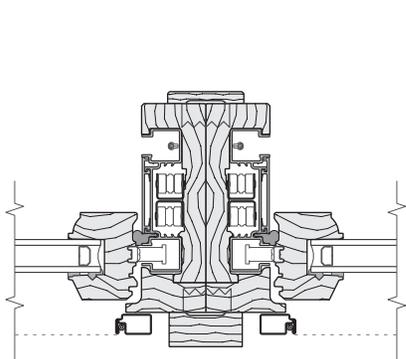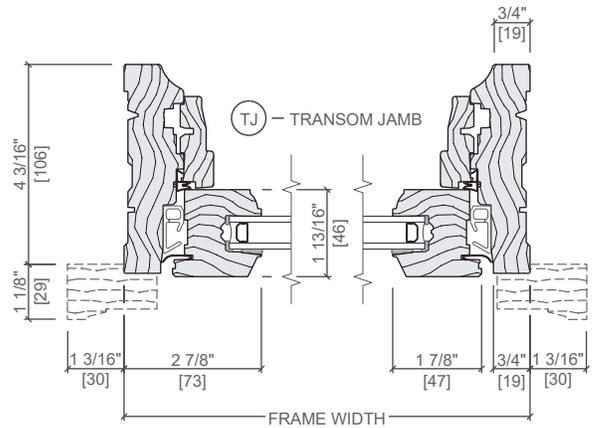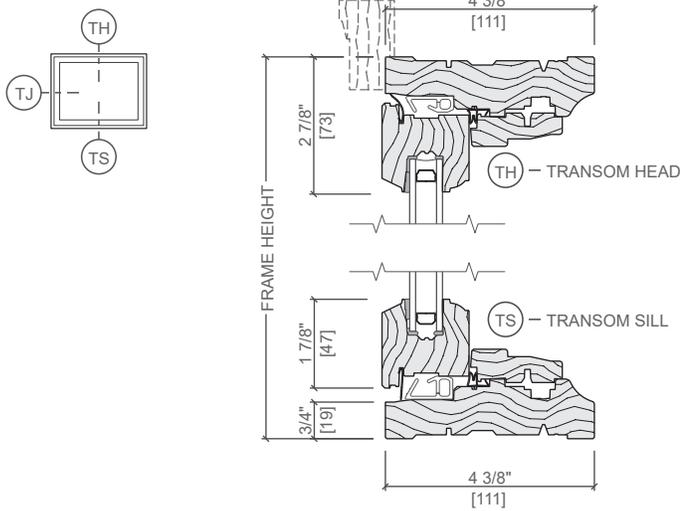

VERTICAL JOINING MULLION
LX VENT / LX VENT

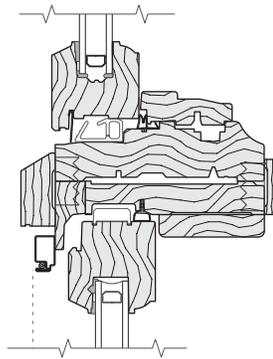

HORIZONTAL JOINING MULLION
TRANSOM / VENT

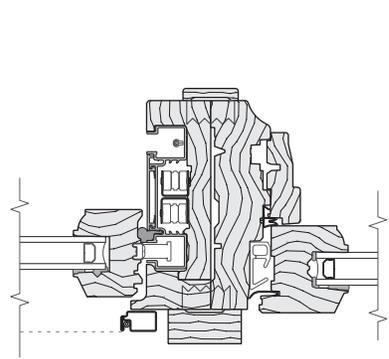

VERTICAL JOINING MULLION
LX VENT / FIXED

Scale 3" = 1' 0"

All dimensions are approximate.




HUNG


UNIT SECTIONS

Wood Exterior

Vent - Putty Glaze Exterior Profile

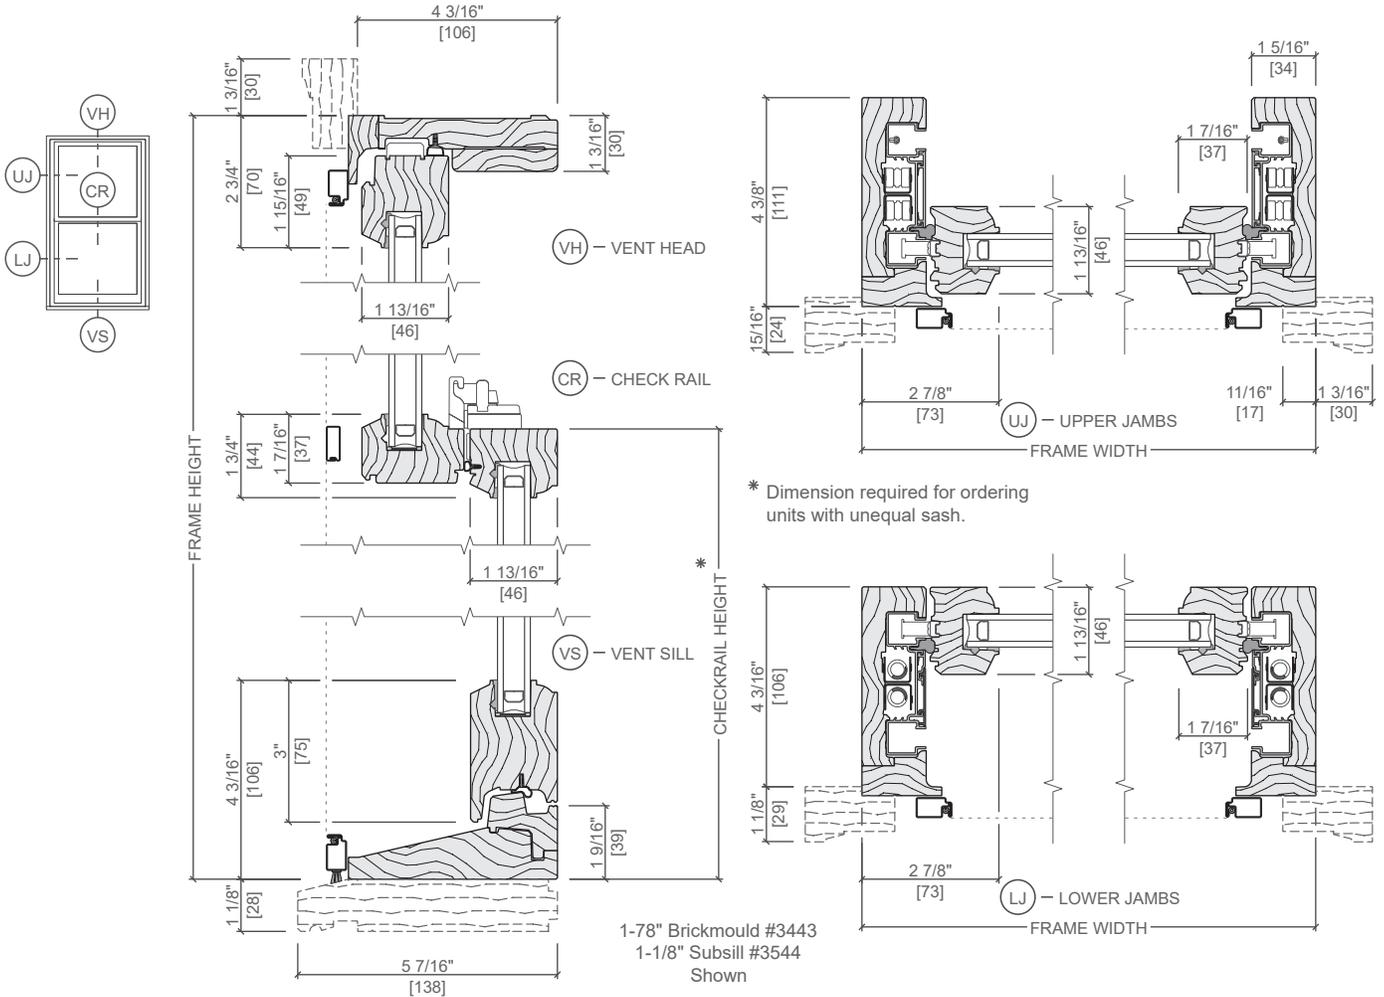

* Dimension required for ordering units with unequal sash.

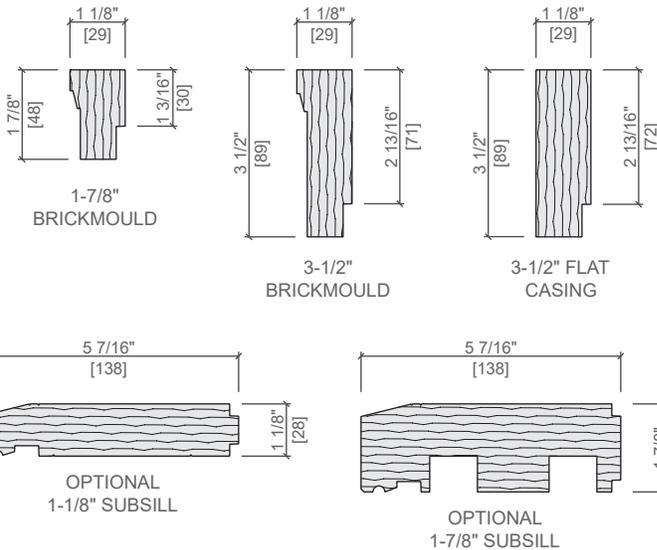


Scale 3" = 1' 0"

All dimensions are approximate.



DOUBLE-HUNG

UNIT SECTIONS
Aluminum-Clad Exterior

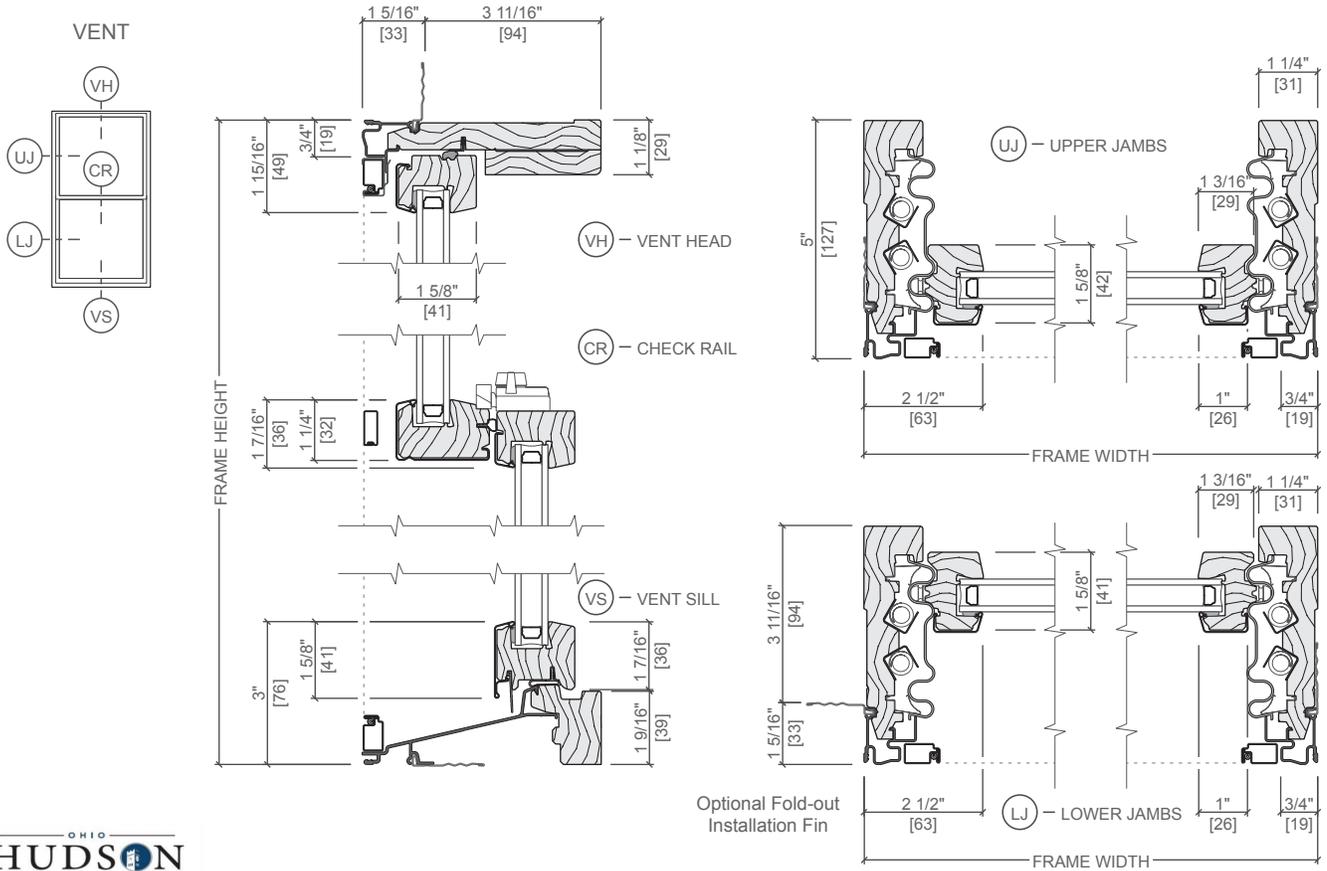

OHIO
HUDSON
COMMUNITY DEVELOPMENT
DEPARTMENT

Approved

3-5-20

Zoning Certificate #:

20-100

Scale 3" = 1' 0"

All dimensions are approximate.



DOUBLE-HUNG

UNIT SECTIONS
Aluminum-Clad Exterior






OHIO
HUDSON
COMMUNITY DEVELOPMENT
DEPARTMENT




Approved
3-5-20

Zoning Certificate #:


20-84

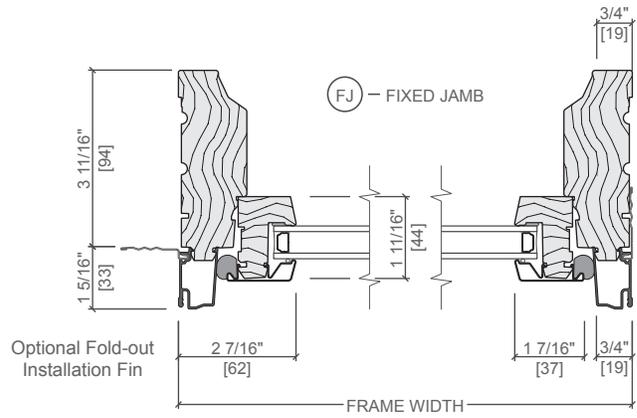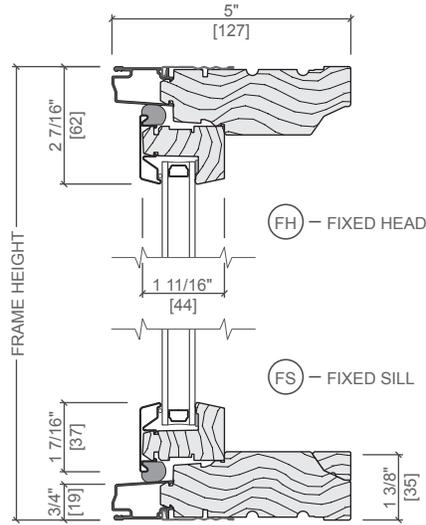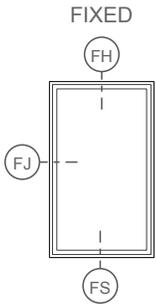


TRANSOMS

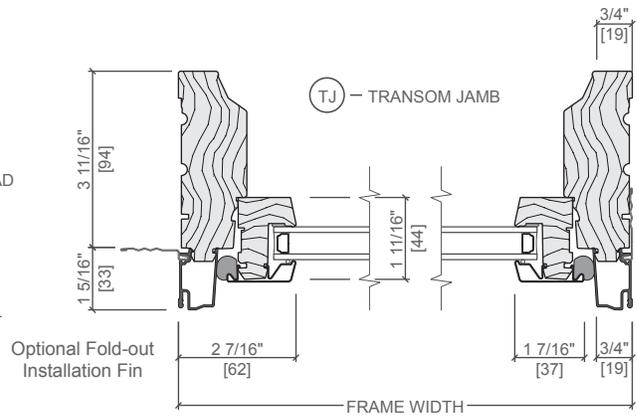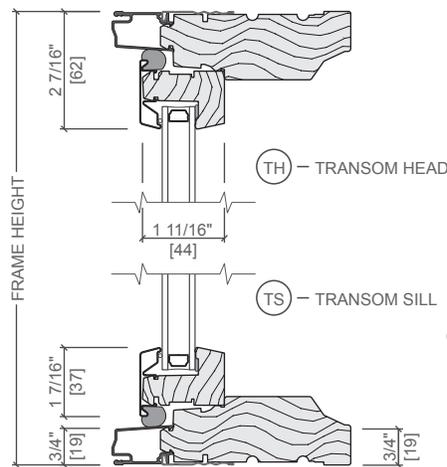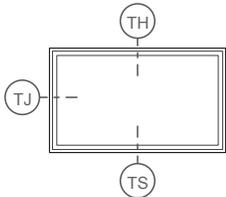


TYPICAL JOINING MULLIONS

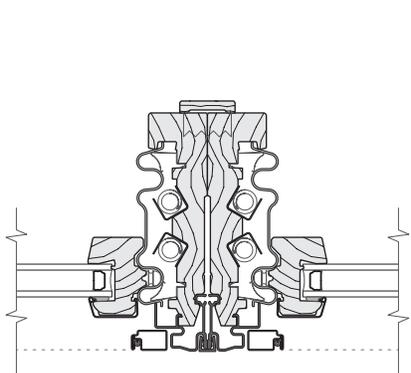

VERTICAL JOINING MULLION
VENT / VENT

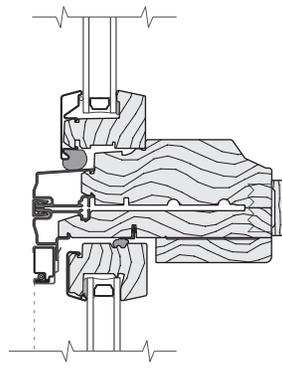

HORIZONTAL JOINING MULLION
TRANSOM / VENT

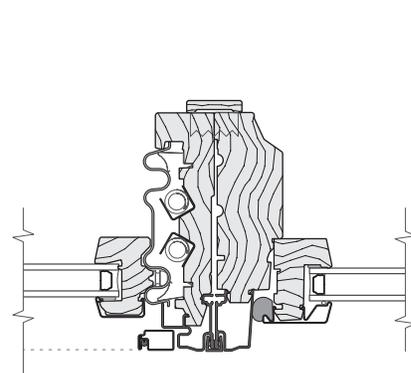

VERTICAL JOINING MULLION
VENT / FIXED

Scale 3" = 1' 0"

All dimensions are approximate.

See www.PellaADM.com for mullion limitations and reinforcing requirements.



HUNG

UNIT SECTIONS – WOOD COLLECTION

Aluminum-Clad Exterior


LX Double-Hung




VENT

FIXED


TRANSOM

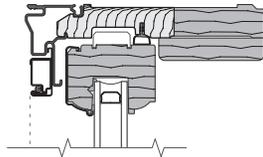


HEAD

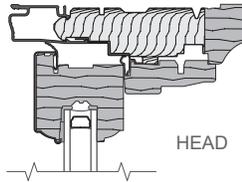


HEAD

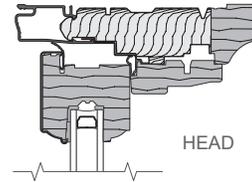


HEAD

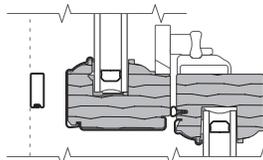


CHECKRAIL

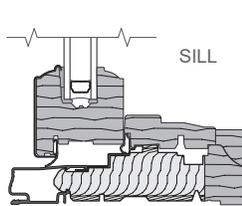

SILL

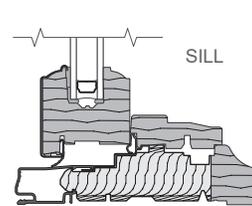

SILL

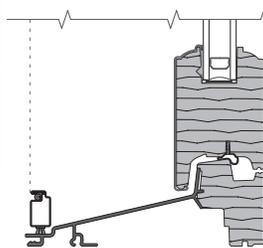

SILL




Mahogany or Douglas Fir

Solid Pine

OHIO
HUDSON
COMMUNITY DEVELOPMENT
DEPARTMENT


Approved
3-5-20

Zoning Certificate #:
20-84

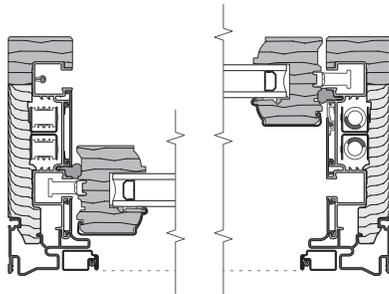


UPPER SASH

LOWER SASH

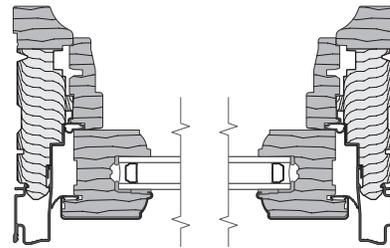


FIXED / TRANSOM
JAMBS


Scale 3" = 1' 0"

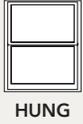


UNIT SECTIONS
 Aluminum-Clad Exterior
 LX Single- and Double-Hung

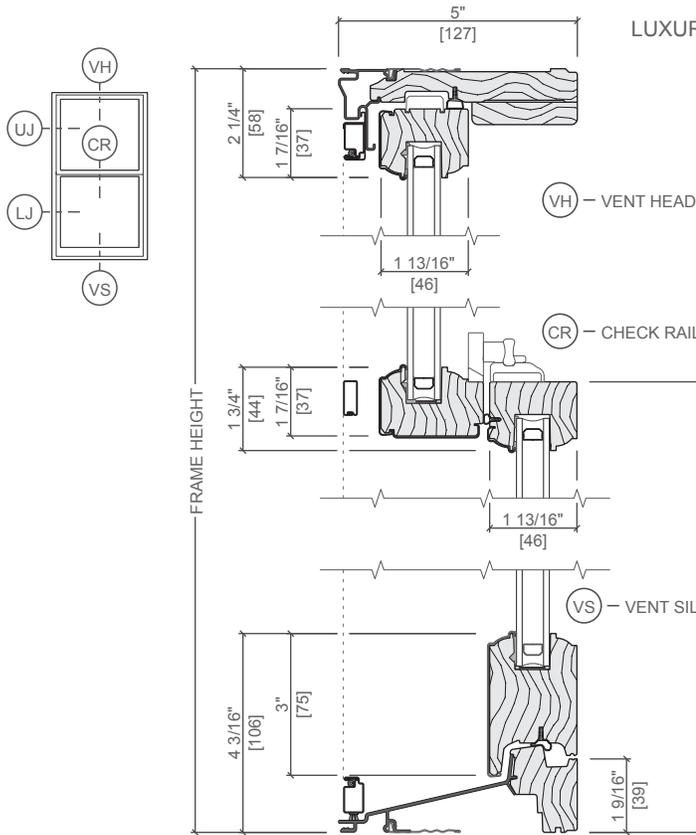

LUXURY EDITION

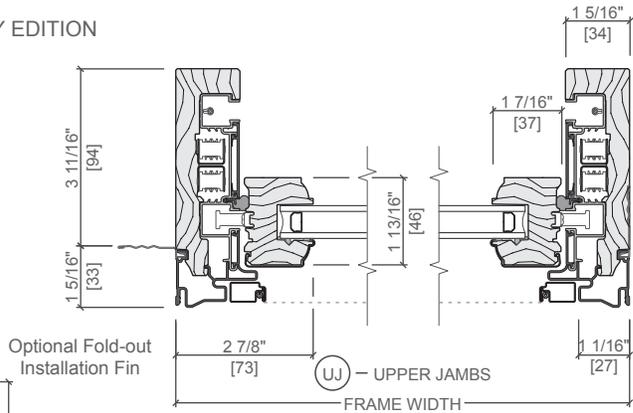

* Dimension required for ordering units with unequal sash.

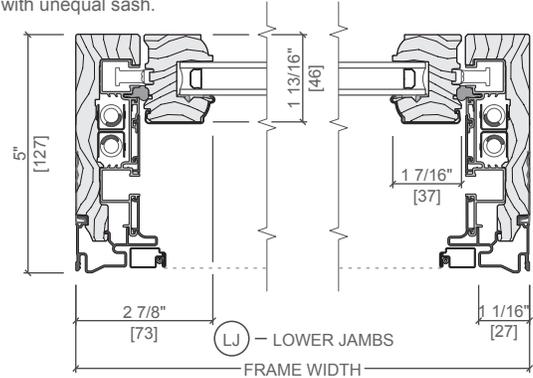

OHIO
HUDSON
 COMMUNITY DEVELOPMENT
 DEPARTMENT

Approved


3-5-20

Zoning Certificate #:


20-84

Scale 3" = 1' 0"


All dimensions are approximate.

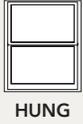


UNIT SECTIONS
 Aluminum-Clad Exterior
 SE Double-Hung

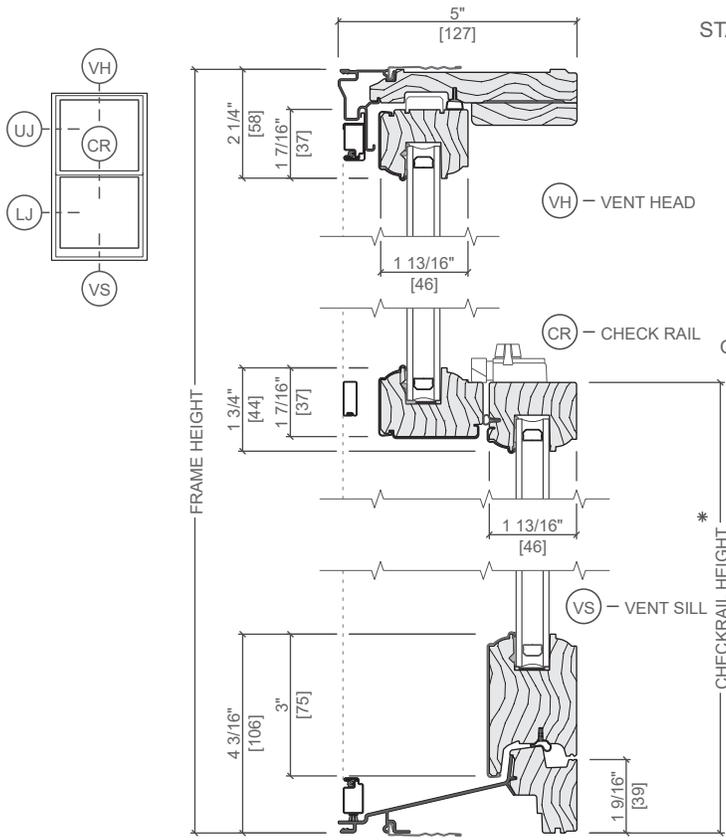


STANDARD EDITION

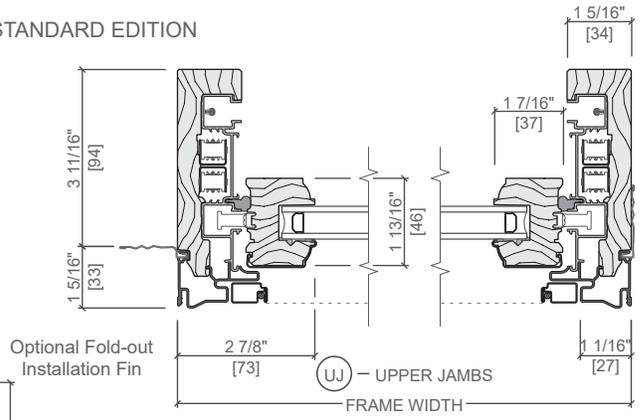

* Dimension required for ordering units with unequal sash.

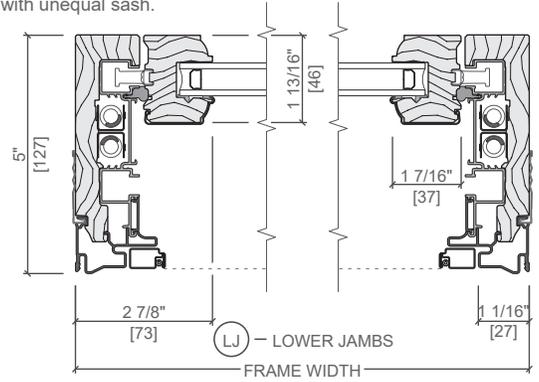

Scale 3" = 1' 0"
 All dimensions are approximate.




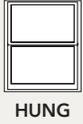


HUNG


UNIT SECTIONS

Aluminum-Clad Exterior

LX and SE Fixed and Transoms

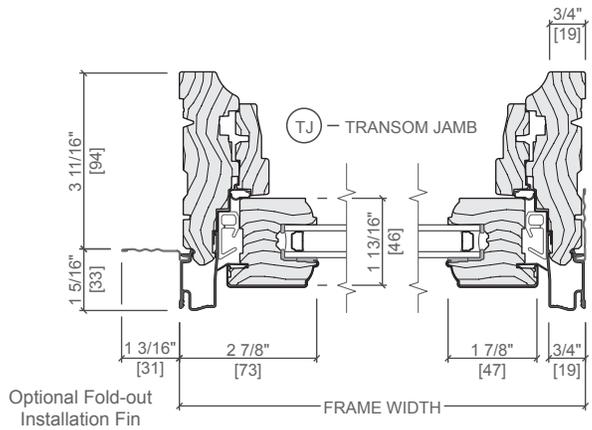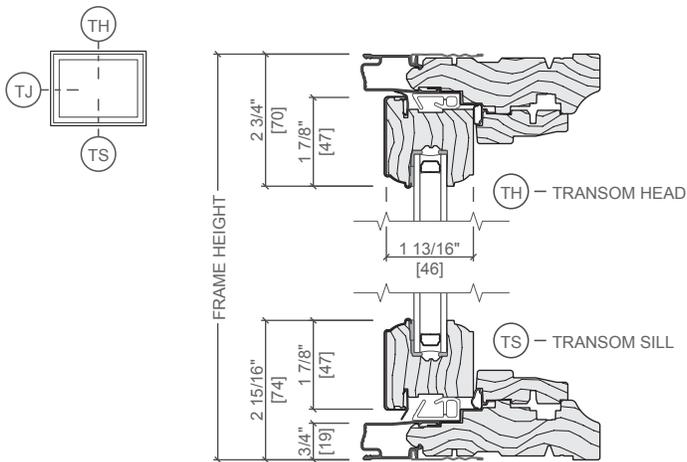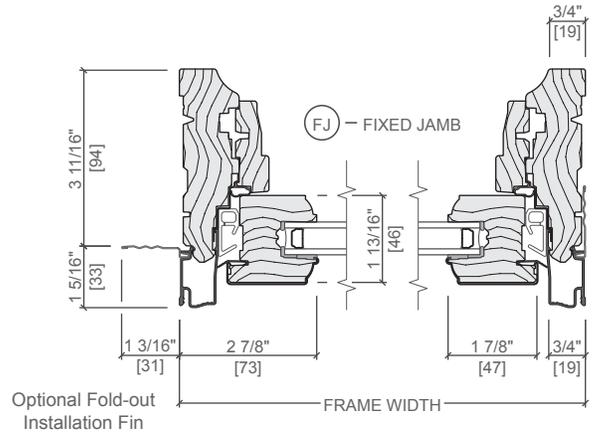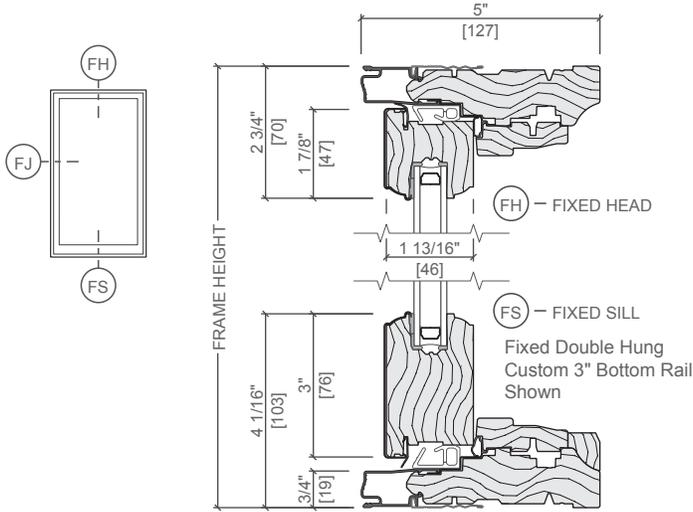

TYPICAL JOINING MULLIONS

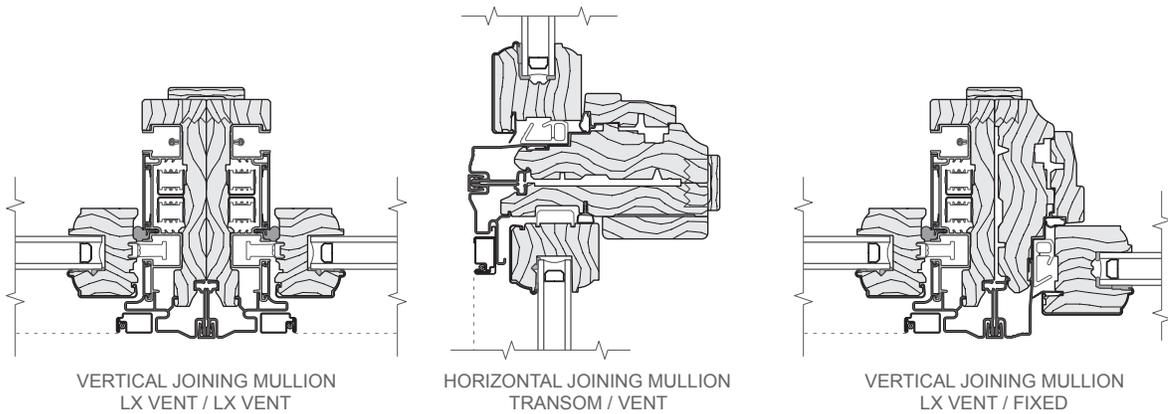

Scale 3" = 1' 0"

All dimensions are approximate.

See www.PellaADM.com for mullion limitations and reinforcing requirements.




HUNG

UNIT SECTIONS

Wood Exterior

LX Single- and Double-Hung

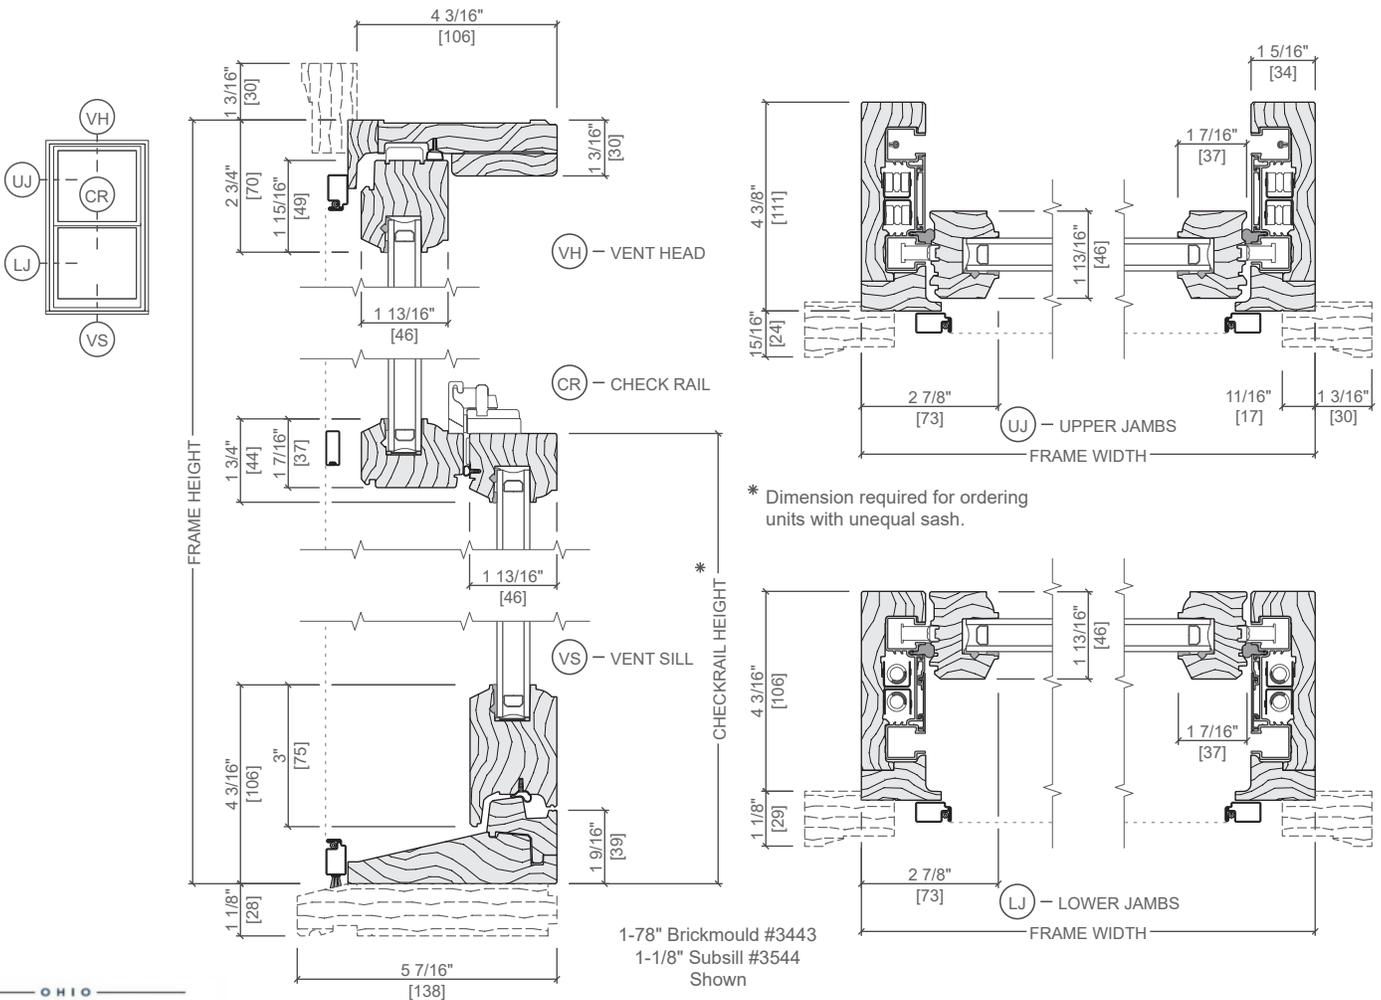


OHIO
HUDSON
COMMUNITY DEVELOPMENT
DEPARTMENT

Approved

3-5-20


Zoning Certificate #:

20-84

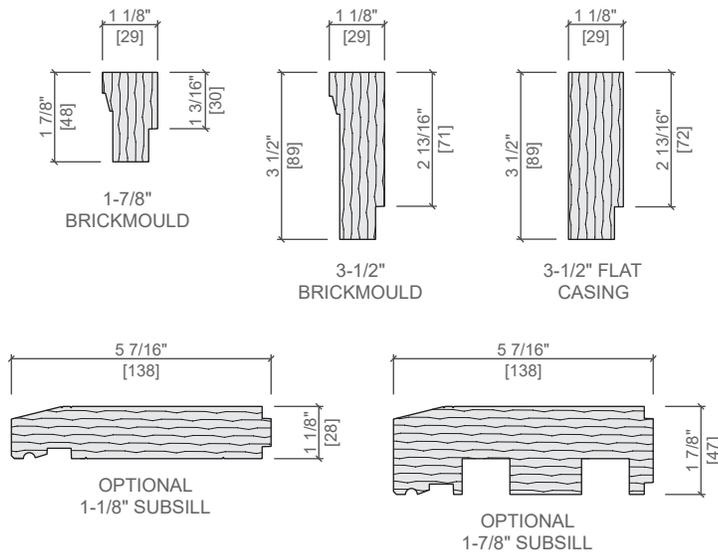

Scale 3" = 1' 0"




All dimensions are approximate.

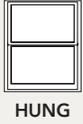

UNIT SECTIONS

Wood Exterior

Fixed and Transom - Putty Exterior Glazing Profile

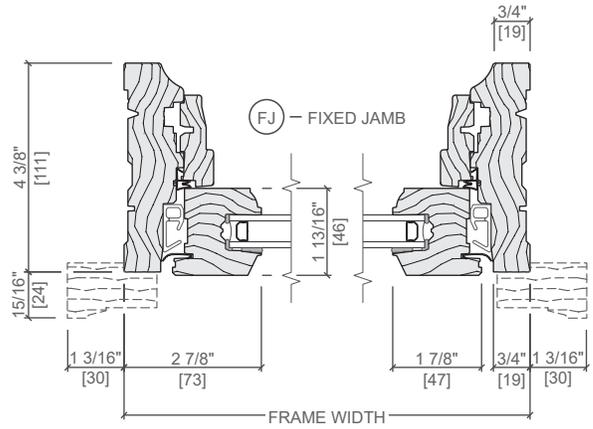
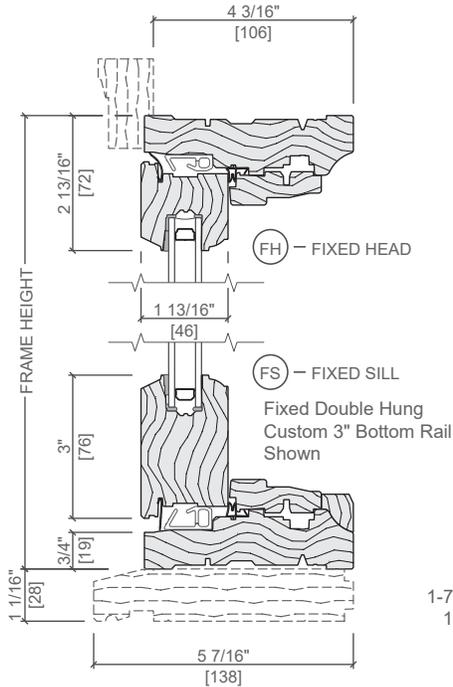
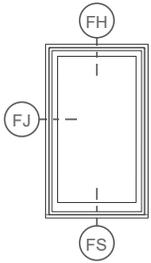


1-7/8" Brickmould #3443
1-1/8" Subsill #3544
Shown




Approved
3-5-20


Zoning Certificate #:
20-84

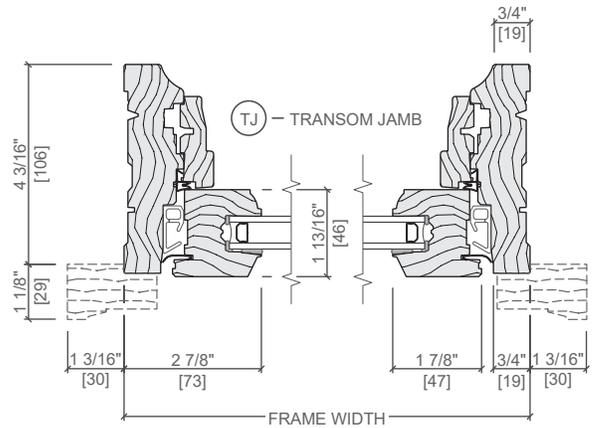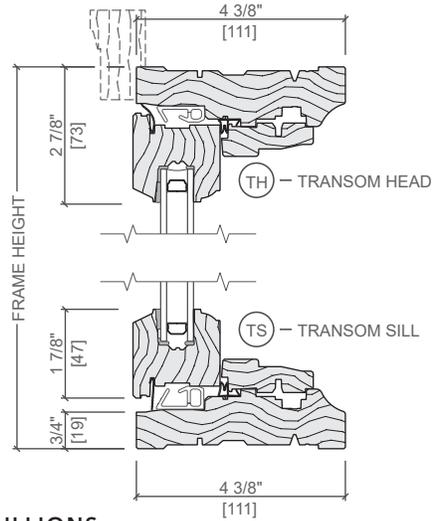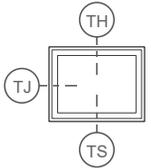


TYPICAL JOINING MULLIONS

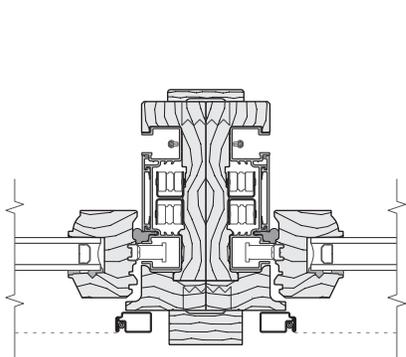

VERTICAL JOINING MULLION
LX VENT / LX VENT

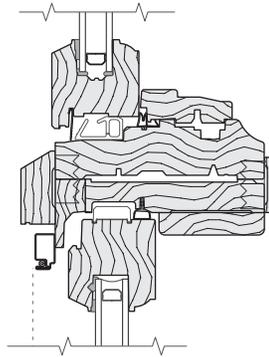

HORIZONTAL JOINING MULLION
TRANSOM / VENT

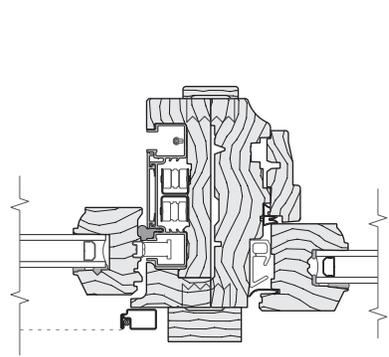

VERTICAL JOINING MULLION
LX VENT / FIXED

Scale 3" = 1' 0"

All dimensions are approximate.