
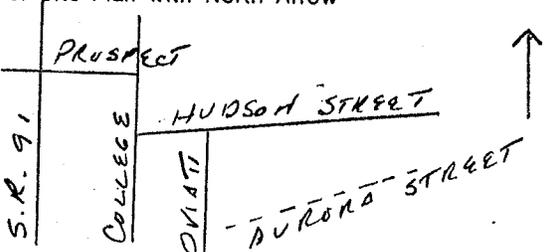


# OHIO HISTORIC INVENTORY

Ohio Historical Center  
Columbus, Ohio 43211

1. No.		4. Present Name(s) <b>Residence, Jeffrey Case</b>		1. No.	
2. County <b>Summit</b>		5. Other Name(s)			2. County <b>Summit</b>
3. Location of Negatives <b>HHA 67-9</b>					
6. Specific Location <b>128 Hudson Street</b>		16. Thematic Category <b>C</b>	28. No. of Stories <b>2</b>	5. Other Name(s)	
7. City or Town If Rural, Township & Vicinity <b>Summit</b>		17. Date(s) or Period <b>c. 1852/1872</b>	29. Basement? <b>Yes <input checked="" type="checkbox"/> No <input type="checkbox"/></b>		
8. Site Plan with North Arrow 		18. Style or Design <b>no academic style</b>	30. Foundation Material <b>structural tile/concrete</b>		
9. Coordinates Lat. _____ Long. _____ U.T.M. Reference <b>17 46 3 66 1 45 6 3 9 9 7</b>		19. Architect or Engineer	31. Wall Construction <b>wood frame</b>		
10. Site <input type="checkbox"/> Building <input checked="" type="checkbox"/> Structure <input type="checkbox"/> Object <input type="checkbox"/>		20. Contractor or Builder	32. Roof Type & Material <b>hipped/asphalt shingle</b>		
11. On National Register? <b>Yes <input type="checkbox"/> No <input checked="" type="checkbox"/></b>		21. Original Use, if apparent	33. No. of Bays <b>Front 3 Side 2</b>		
12. Is It Eligible? <b>Yes <input checked="" type="checkbox"/> No <input type="checkbox"/></b>		22. Present Use	34. Wall Treatment <b>beveled siding</b>		
13. Part of Estab. Hist. Dist.? <b>Yes <input checked="" type="checkbox"/> No <input type="checkbox"/></b>		23. Ownership <b>Public <input type="checkbox"/> Private <input checked="" type="checkbox"/></b>	35. Plan Shape <b>rect</b>		
14. District Potent'l? <b>Yes <input checked="" type="checkbox"/> No <input type="checkbox"/></b>		24. Owner's Name & Address, if known <b>Jeffrey Case 128 Hudson Street Hudson, Ohio 44236</b>	36. Changes (Explain in #42) <b>Addition <input checked="" type="checkbox"/> Altered <input checked="" type="checkbox"/> Moved <input type="checkbox"/></b>		
15. Name of Established District <b>Hudson Local Ordinance</b>		25. Open to Public? <b>Yes <input type="checkbox"/> No <input checked="" type="checkbox"/></b>	37. Condition <b>Interior _____ Exterior good</b>		
16. Further Description of Important Features <b>Originally one-story house; rumored but not confirmed that it was raised on railroad ties and a first story added. Frieze windows, pedimented window lintels on the first story, plain above; center chimney; one-story east addition; gable roofed rear addition; some shiplap siding on front facade; wraparound porch added 1988.</b>		26. Local Contact Person or Organization <b>Hudson Heritage Association</b>	38. Preservation Underway? <b>Yes <input checked="" type="checkbox"/> No <input type="checkbox"/></b>		
17. History and Significance <b>Built in the name of Henry Noble Day in the development of Day's Addition, probably as an investment property; Edwin Blackman purchased the house from Sarah O. Addis in 1872; alterations are from that date. Blackman family owned the house until 1954.</b>		27. Other Surveys in Which Included	39. Endangered? By What? <b>Yes <input type="checkbox"/> No <input checked="" type="checkbox"/></b>		
18. Description of Environment and Outbuildings <b>Shed, shingled. Barn, used as garage, with circular windows, cupola, board and batten. Quiet residential street, little traffic, set well back on lot.</b>		40. Visible from Public Road? <b>Yes <input checked="" type="checkbox"/> No <input type="checkbox"/></b>	41. Distance from and Frontage on Road <b>100' 148'</b>		
19. Sources of Information <b>Summit County Tax Assessment records HHA archives Personal inspection</b>		42. Photo 	43. Prepared by <b>L Newkirk, F Barlow</b>		
20. Sources of Information <b>Summit County Tax Assessment records HHA archives Personal inspection</b>		44. Organization <b>HHA</b>	45. Date <b>5/88</b>		
21. Sources of Information <b>Summit County Tax Assessment records HHA archives Personal inspection</b>		46. Revision Date(s) <b>5/88</b>			

128 HUDSON STREET

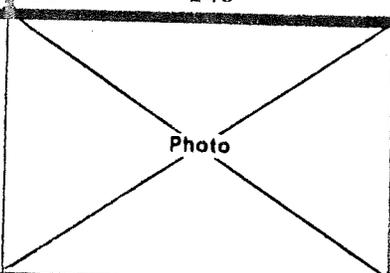

169

Built by Henry Noble Day in 1854, this house was originally a small cottage, built as an investment property during the railroad boom. Edward and Martha Blackman and their heirs owned the house from 1872 until 1954; substantial changes were made in 1880, when the roof was raised to make a full second story, and the porch was added.

HUDSON MAGAZINE, OCTOBER, 1998



**PHOTO NOTE:**  
 THIS PHOTO WAS PUBLISHED IN FOCUS MAGAZINE, OCTOBER 1998.  
 THE CAPTION READS AS FOLLOWS:  
 BUILT BY HENRY NOBLE DAY IN 1894, THIS HOUSE WAS ORIGINALLY A SMALL COTTAGE, BUILT AS AN INVESTMENT PROPERTY DURING THE RAILROAD BOOM. EDWARD AND MARTHA PLACKMAN AND THEIR HEIRS OWNED THE HOUSE FROM 1878 UNTIL 1954. SUBSTANTIAL CHANGES WERE MADE IN 1900, WHEN THE ROOF WAS RAISED TO MAKE A FULL SECOND STORY, AND THE PORCH WAS ADDED.


REVISIONS:

**PHOTOS OF EXISTING PORCH**

N.T.S.


**HISTORIC PHOTO**

N.T.S.

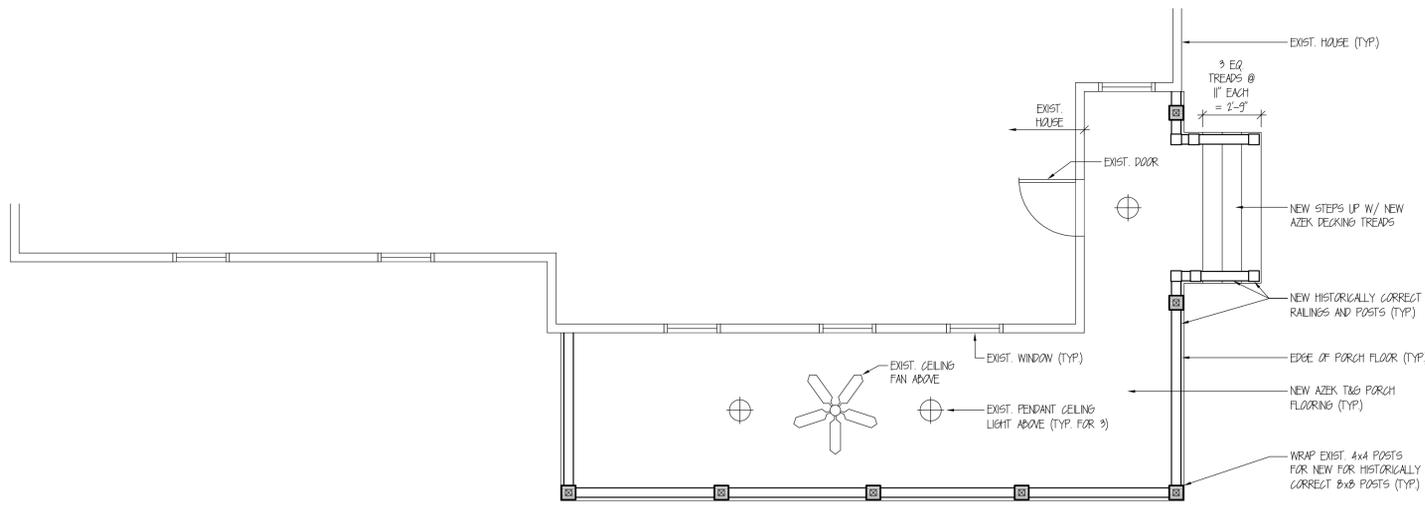


**FLOOR PLAN**

SCALE: 1/4" = 1'-0"

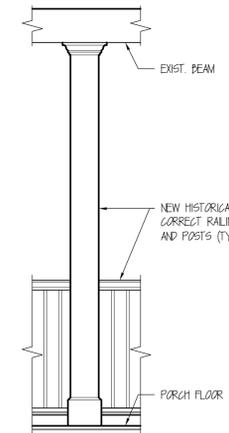


**COLUMN DETAIL**

SCALE: 1/2" = 1'-0"

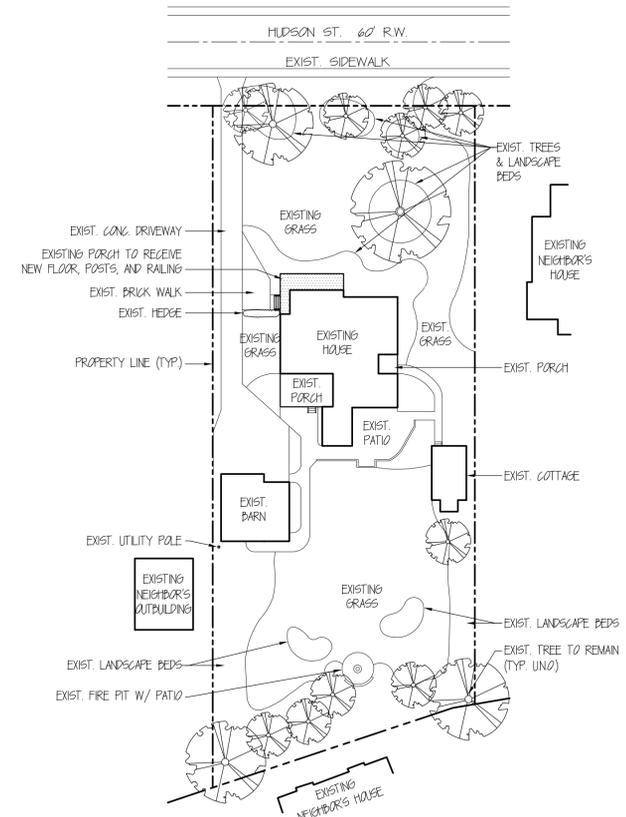


**SITE PLAN**

SCALE: 1" = 40'-0"

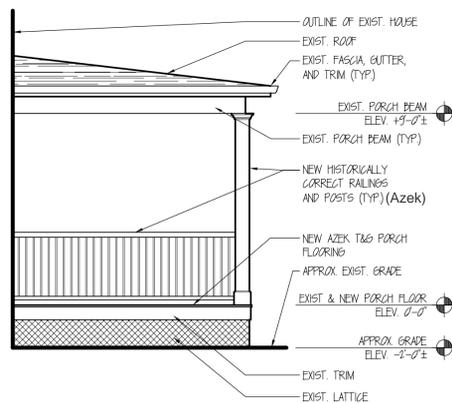


**EAST (SIDE) ELEVATION**

SCALE: 1/4" = 1'-0"

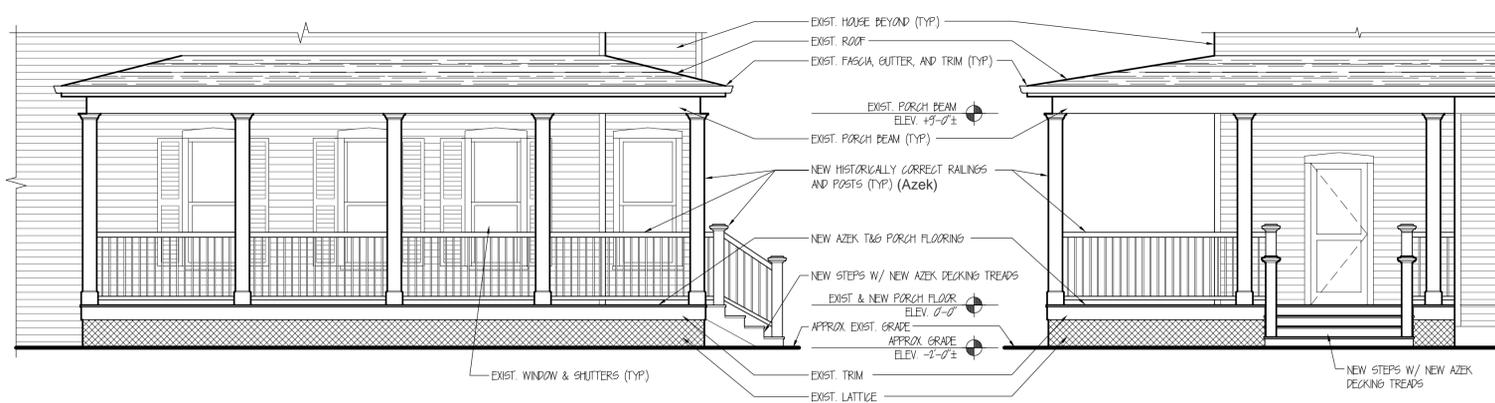


**NORTH (FRONT) ELEVATION**

SCALE: 1/4" = 1'-0"

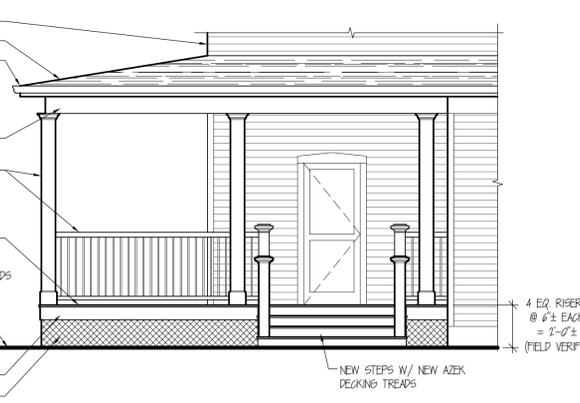

**WEST (SIDE) ELEVATION**

SCALE: 1/4" = 1'-0"

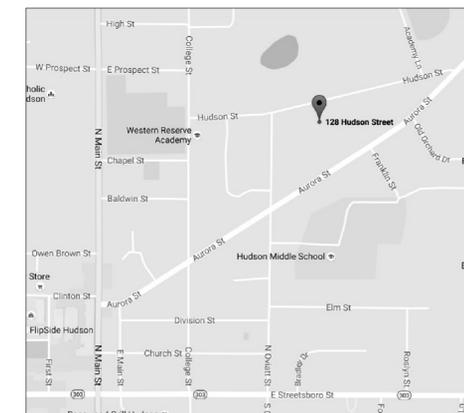

**VICINITY MAP**

N.T.S.

**PROPOSED FRONT PORCH MODIFICATION FOR  
 THE LOCHRIDGE RESIDENCE**  
 128 HUDSON ST., HUDSON, OHIO 44236

3537 YELLOW CREEK • ACRON 44333 • PHONE/FAX: (330) 666-0306  
 THESE DOCUMENTS CONTAIN INFORMATION THAT IS PROPRIETARY TO STEPHEN LEUENBERGER, ARCHITECT, INC.  
 THE UNAUTHORIZED USE OF THESE DOCUMENTS IS EXPRESSLY PROHIBITED UNLESS AGREED UPON IN WRITING.




DATE: 09-03-18

PLANS, ELEVATIONS,  
 LOCATION MAP, &  
 PHOTOS

SHEET:

**A.1**

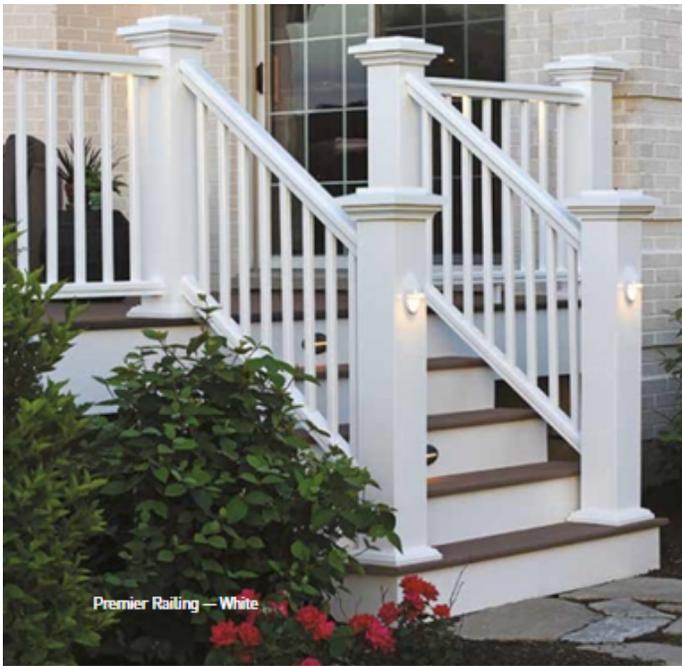

Premier Railing — White



Premier Railing — Black




Premier Railing — White

CLASSIC

# Premier Railing®

Premier Railing offers the beauty and feel of real-wood coupled with the added strength and safety of performance materials. This classic profile features a flat top rail with delicately beveled edges for a high-end look that lasts.

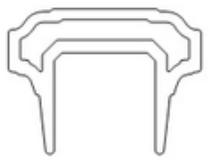

TOP RAIL SIZE: 3.5" X 2.7"

COLOR OPTIONS



INFILL OPTIONS



Composite balusters

Aluminum balusters  
Square and round

CableRail by Feeney®

Glass channel kit  
Glass not included




Slate Gray


## Porch Floor



**S** Oyster®

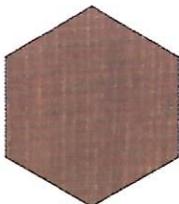


**V** Morado®

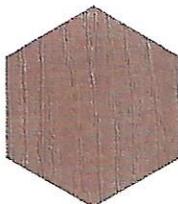

**V** Silver Oak®



**S** Brownstone

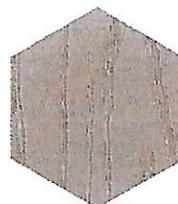

**S** Slate Gray

**V S** Please refer to the key on page 14 for more on AZEK® Deck's color characteristics.

Proposed Railing



Proposed Railing







Previously approved Azek porch  
in rear

