



ALL SIDING & TRIM - WOOD TO MATCH EXIST.
 WINDOW - ANDERSON ARCHITECTURAL SERIES™
 W/ TRIM DIVIDED LIGHTS.
 GARAGE DOORS - COMB WOOD PAINTED WHITE.
 FOUNDATION - STONE TO MATCH EXIST.

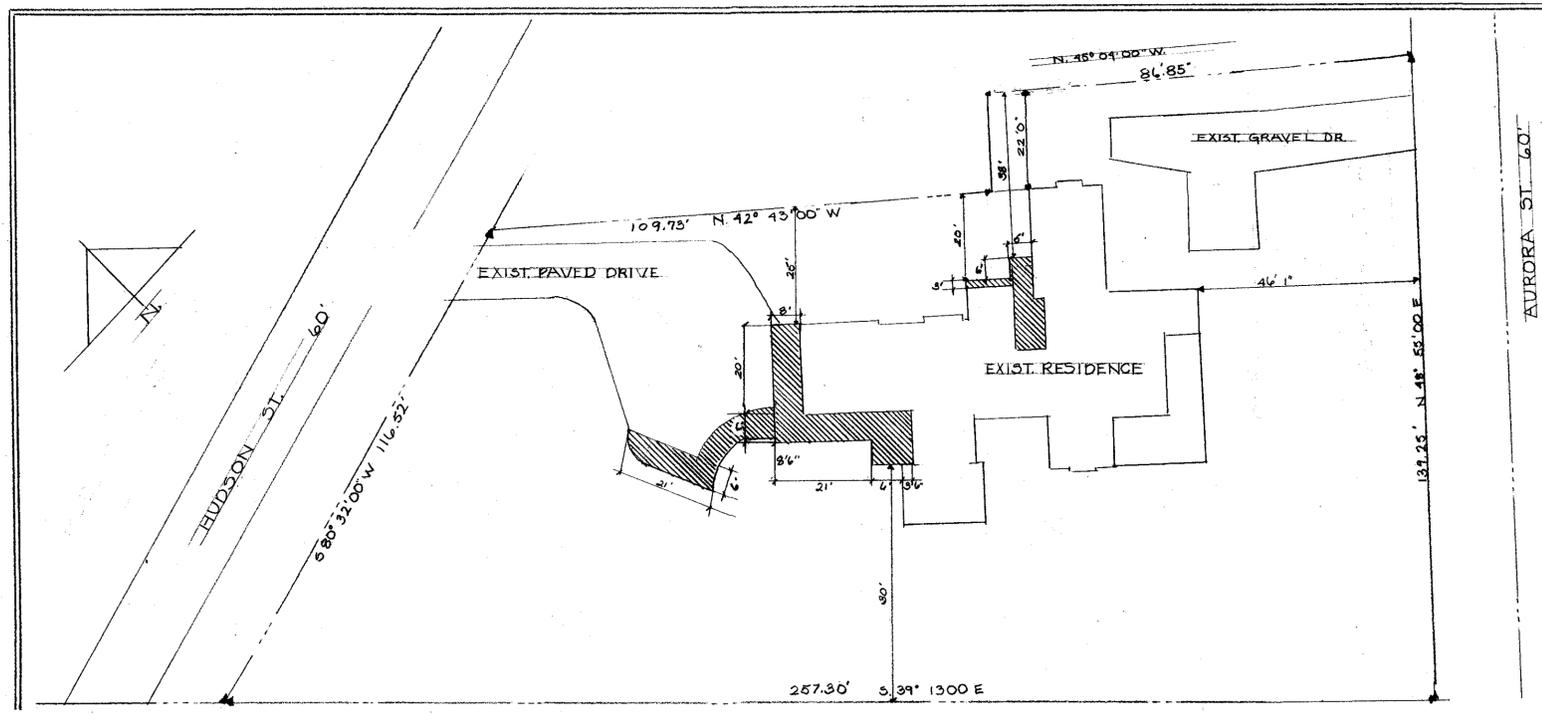


SITE PLAN SCALE 1"=20'

N. ELEV. W/ GARAGE LAUNDRY ADD. SITE PLAN FOR MR. & MRS. WILLIAM PHIPPS 225 AURORA ST. HUDSON, O.		
SCALE: VARIED	APPROVED BY:	DRAWN BY: BARBARA HODGKINS
DATE: 8.19.17		REVISED: 8.24.17
		DRAWING NUMBER: PG. 4

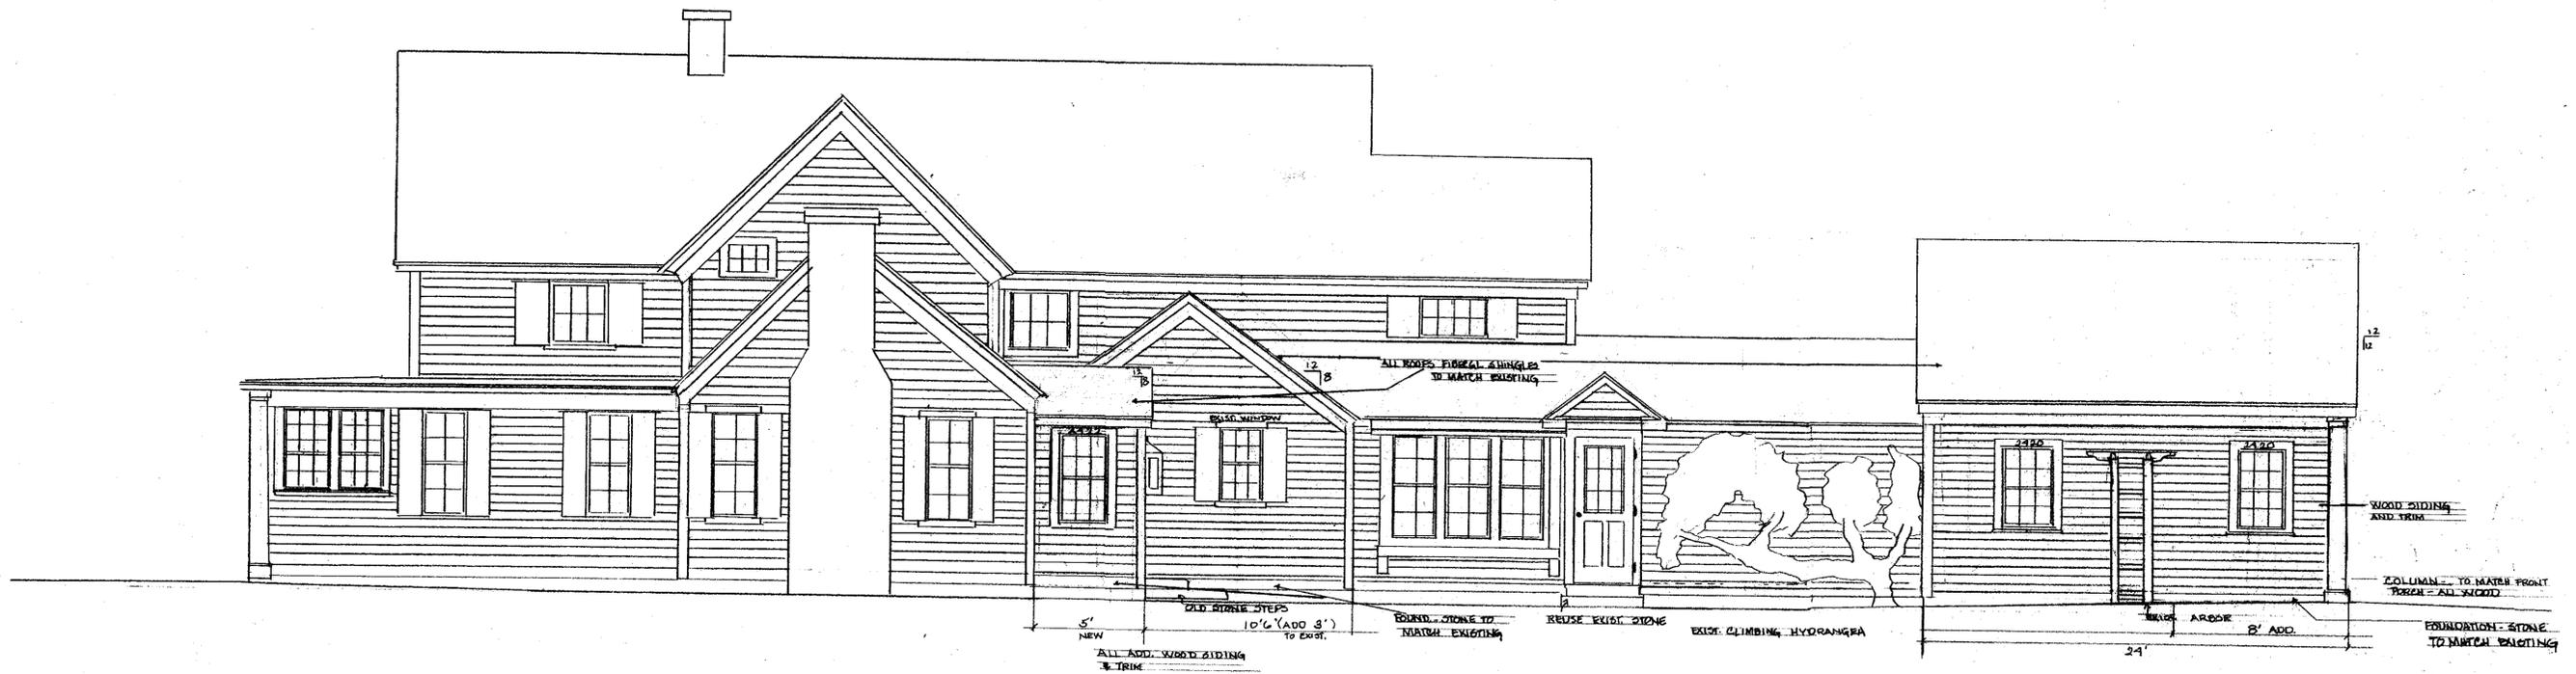


EAST ELEVATION

NOTE: ALL NEW WINDOWS (4 shown) - ANDERSON ARCHITECTURAL SERIES (TRUE DIVIDED LIGHT)

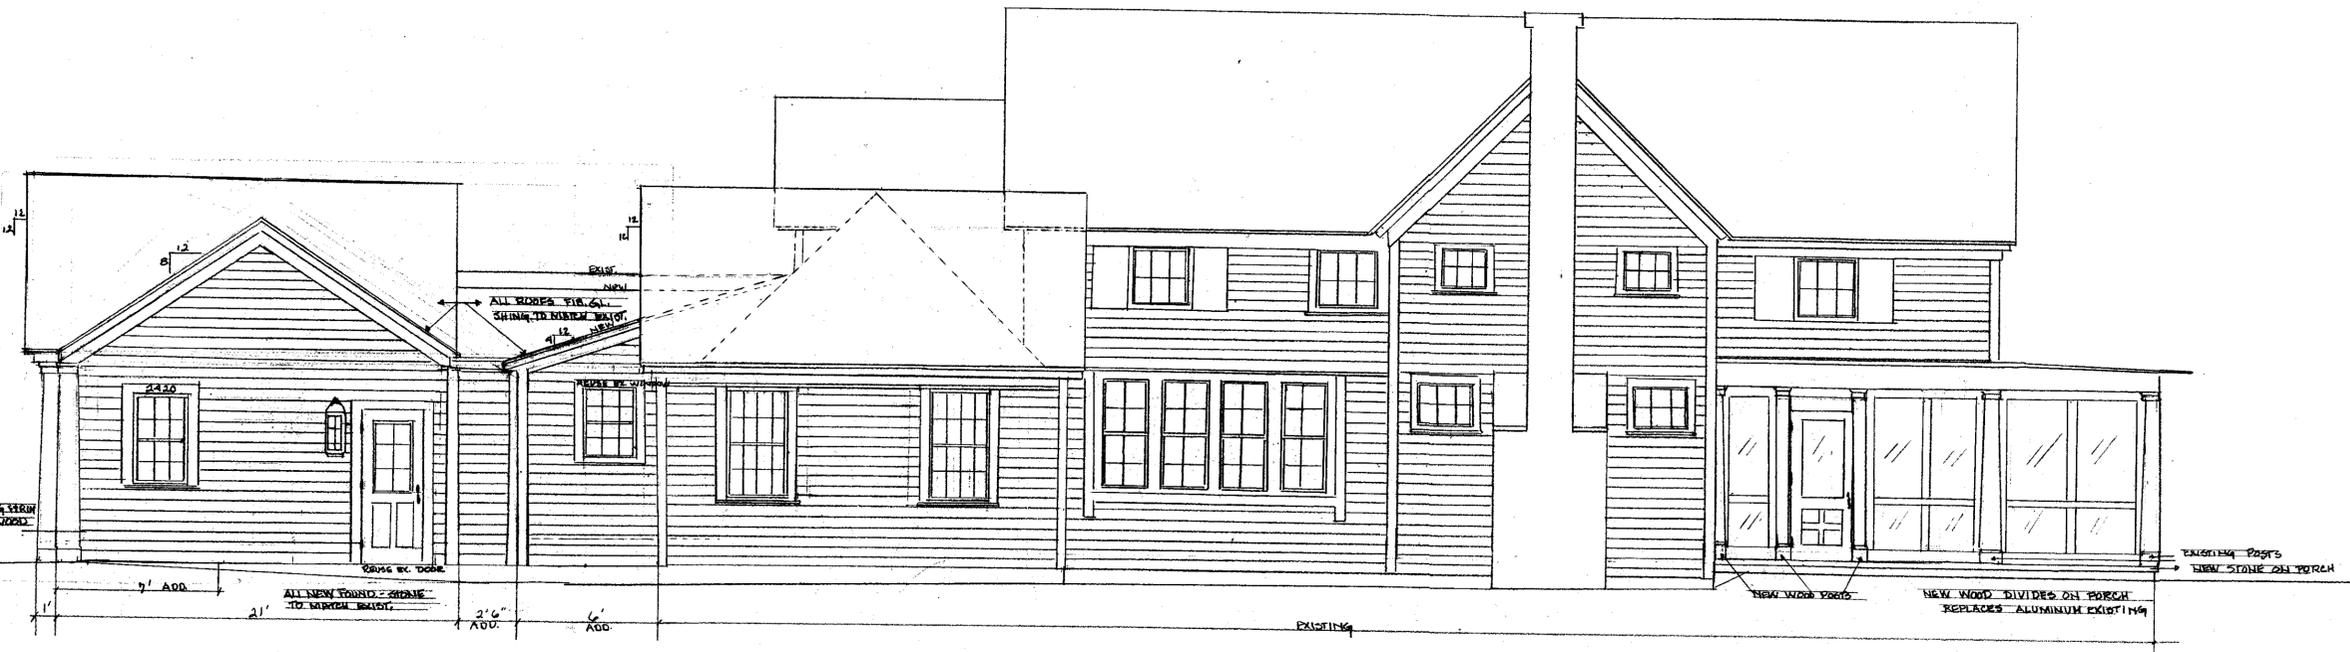


WEST ELEVATION

FIRST FL. ADD'S - GARAGE KIT, LAUNDRY & RENOV'S FOR MR. & MRS. WILLIAM PHIPPS 225 AURORA ST. HUDSON, OH			
SCALE: 1/4" = 1'	APPROVED BY:	DRAWN BY: BARBARA MEDONALD	
DATE: 7.24.17		REVISED: 8.26.17	
DRAWING NUMBER			PG. 3

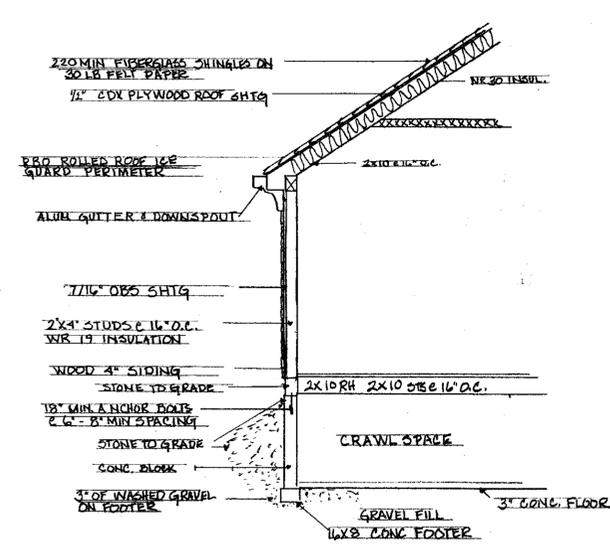


STANDARD WALL SECTION SCALE 1/4"=1'

FRONT ELEVATION+WALL SEC		
MR. & MRS. WILLIAM PHIPPS		
225 AURORA ST. HUDSON, O.		
SCALE: 1/4"=1'	APPROVED BY:	DRAWN BY: BARBARA BODENALD
DATE: 8.26.17		REVISED: 8.30.17
		DRAWING NUMBER
		Pg. 5

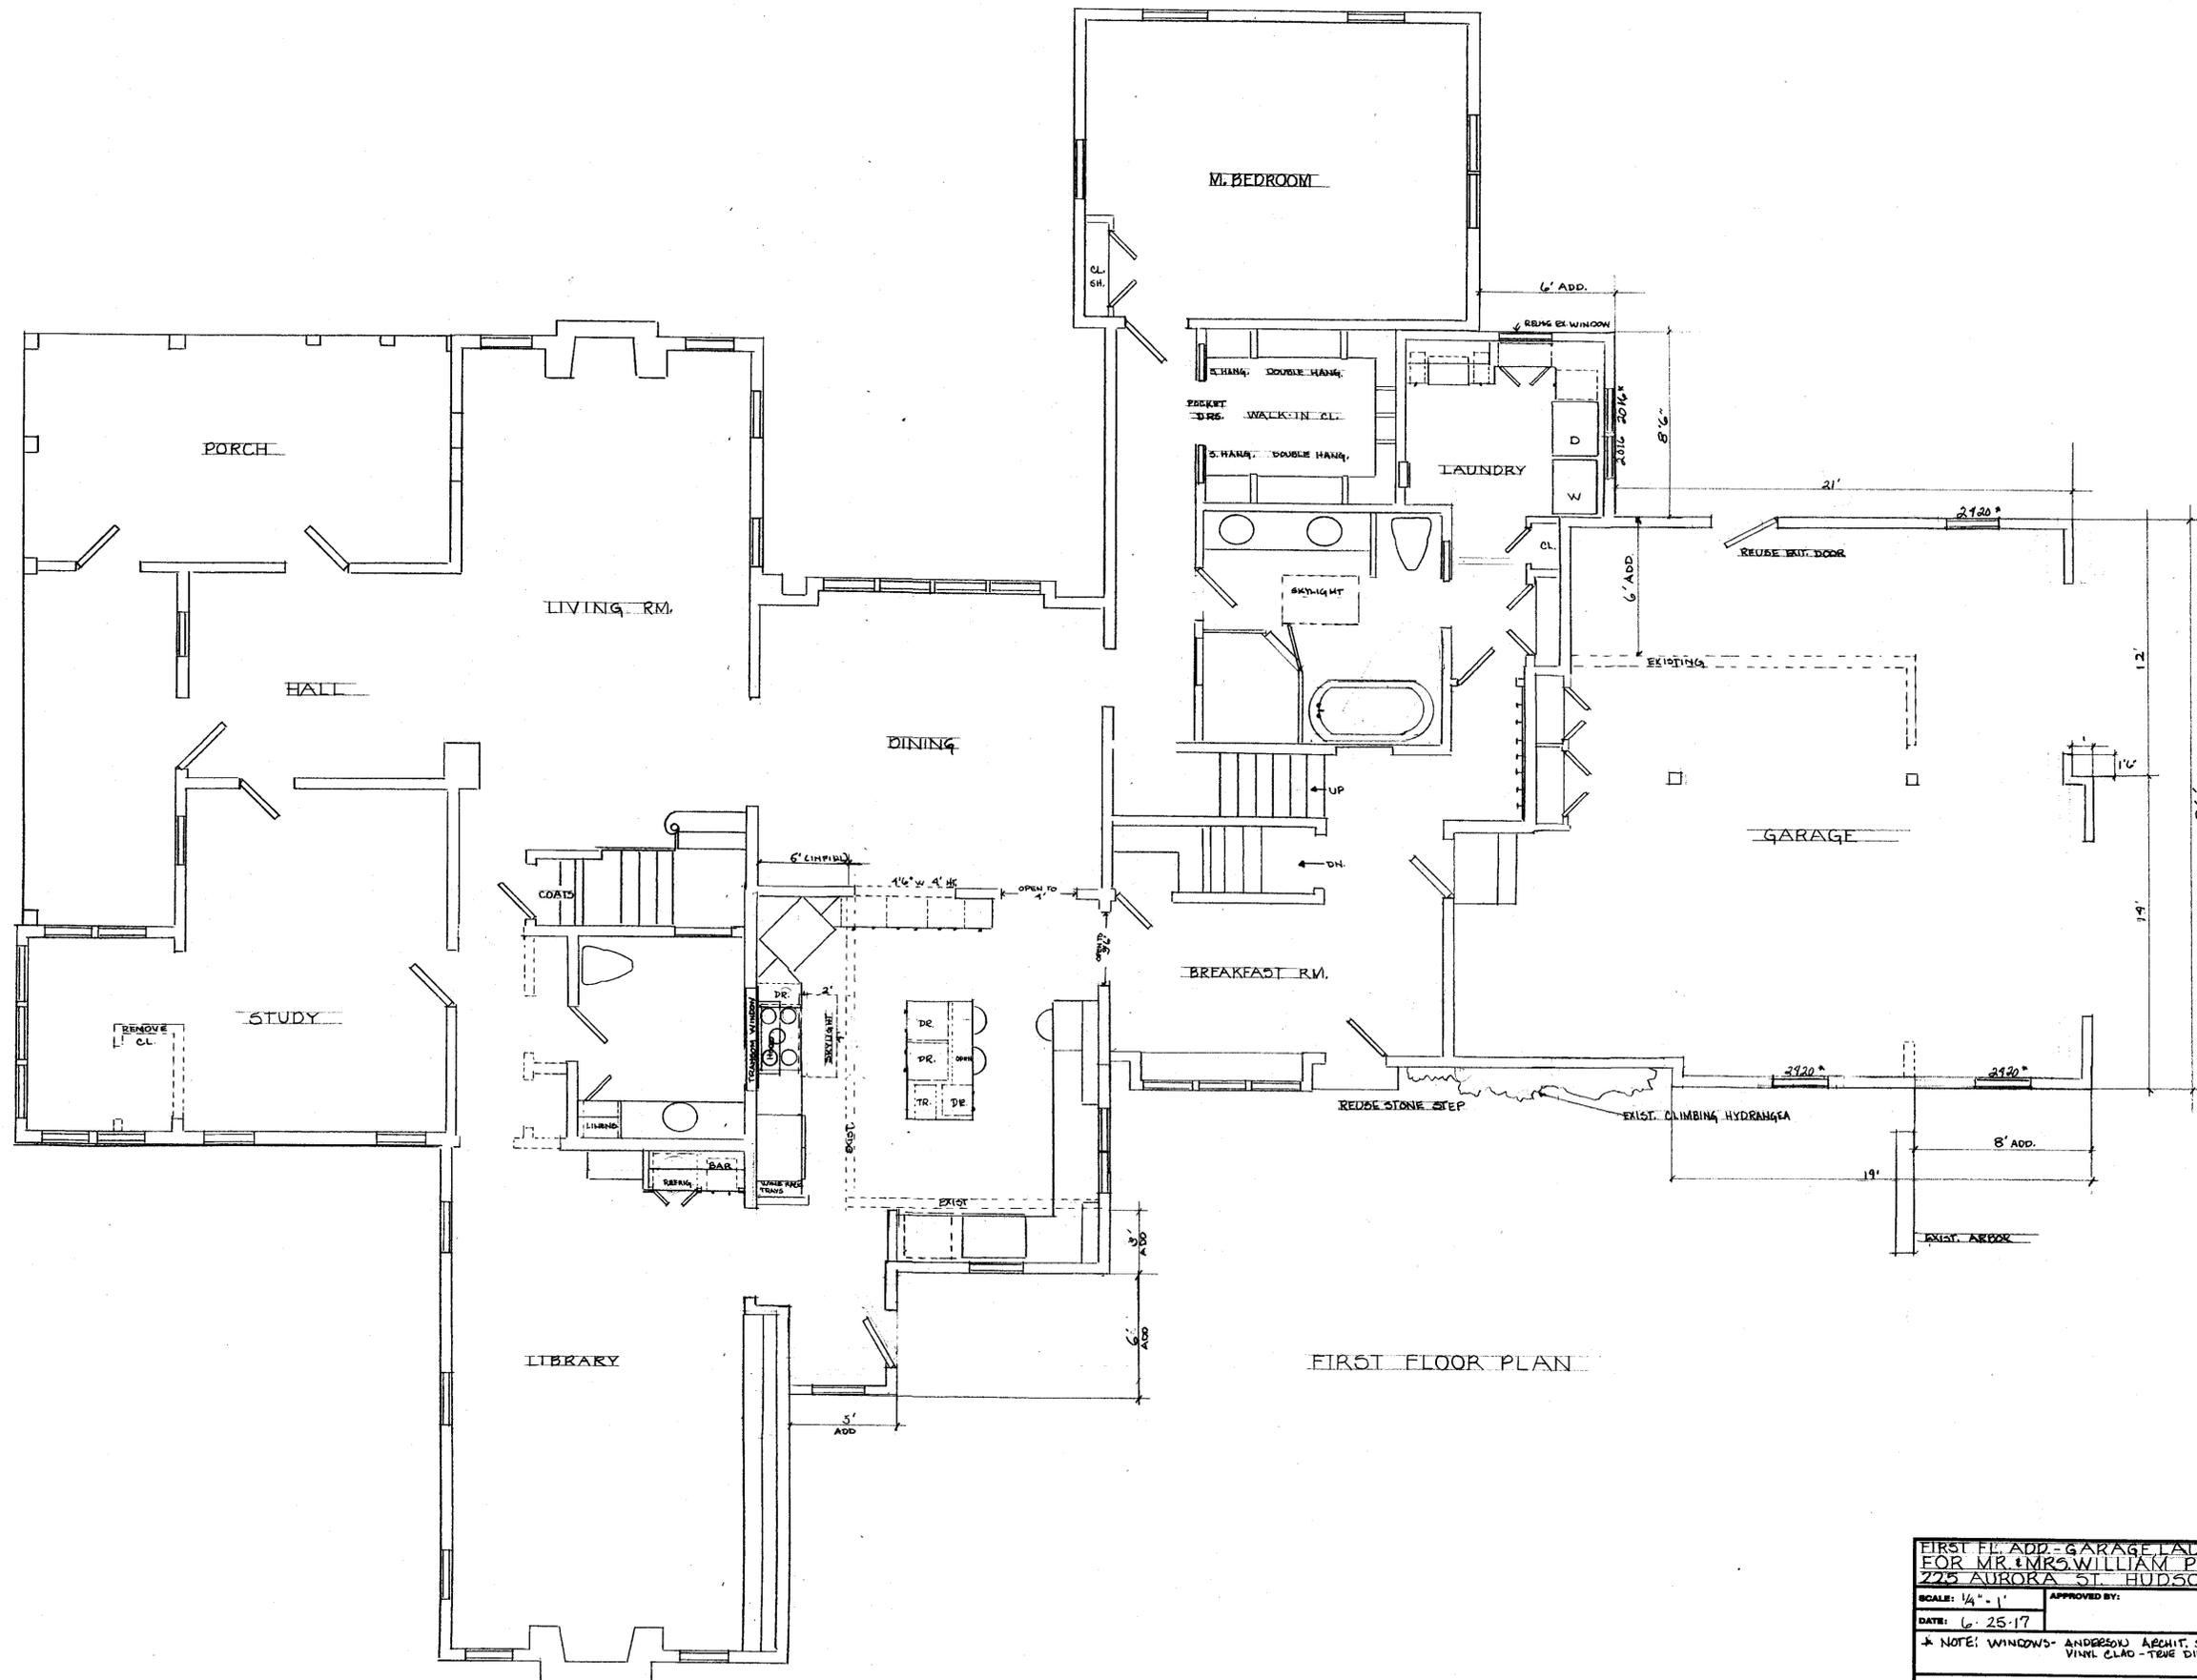

FIRST FLOOR PLAN

FIRST FL. ADD - GARAGE LAUNDRY KIT RENOV'S FOR MR & MRS WILLIAM PHIPPS 225 AURORA ST. HUDSON, O.			
SCALE: 1/4" = 1'	APPROVED BY:	DRAWN BY: BARBARA MCDONALD	REVISED: 7. 20.17
DATE: 6. 25.17			8. 2. 17
* NOTE: WINDOWS - ANDERSON ARCHIT. SERIES VINYL CLAD - TUBE DIVIDED LIGHTS			8. 21. 17
DRAWING NUMBER			PG. 1

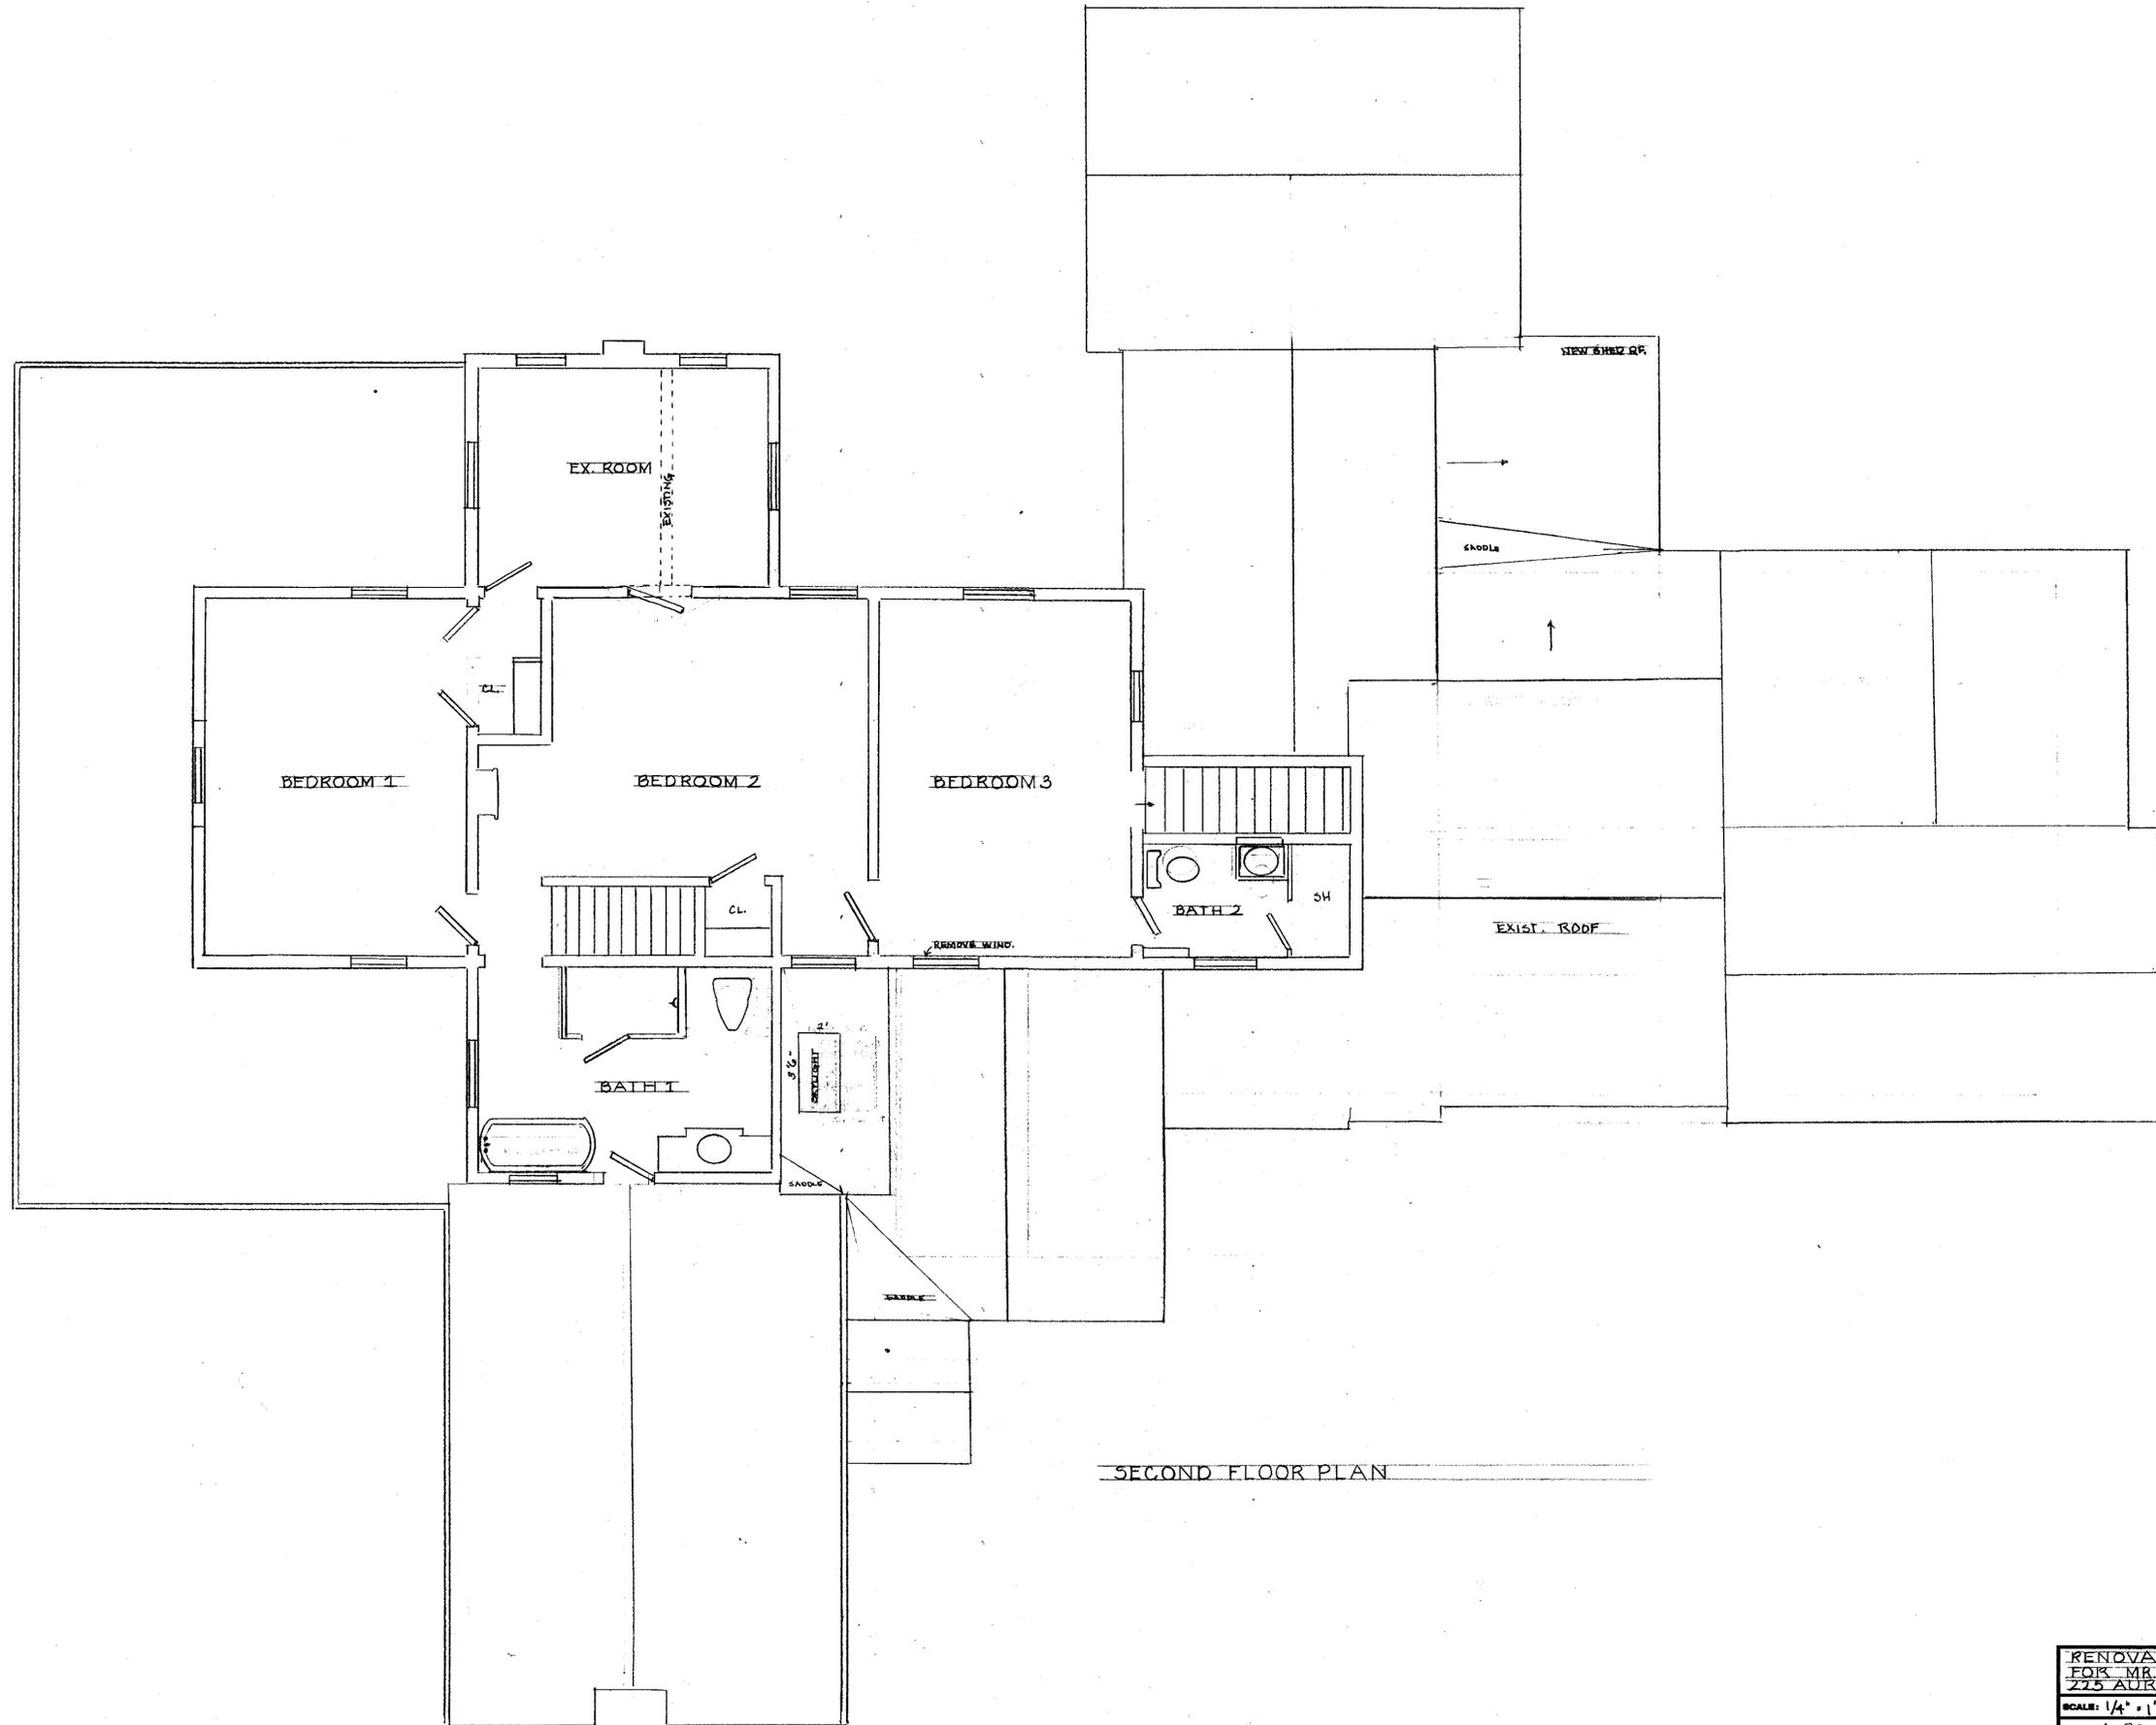

SECOND FLOOR PLAN

RENOVATIONS FOR BATHS & EX. ROOM FOR MR. & MRS. WILLIAM PHIPPS 275 AURORA ST. HUDSON, O.			
SCALE: 1/4" = 1'	APPROVED BY:	DRAWN BY: SREBEK	
DATE: 6-28-17		REVISIONS:	1502/1810
		7-24-17	8-24-17
DRAWING NUMBER			PG. 2













OHIO
GNG 27





















225