



ALL RIGHTS RESERVED  
©2013 Water Odyssey  
www.waterodyssey.com  
(512) 392-1155



City of Hudson


W17059-1-Dr1

804 SQ FT Wet Play Area

67.5 GPM

Perspective View 1



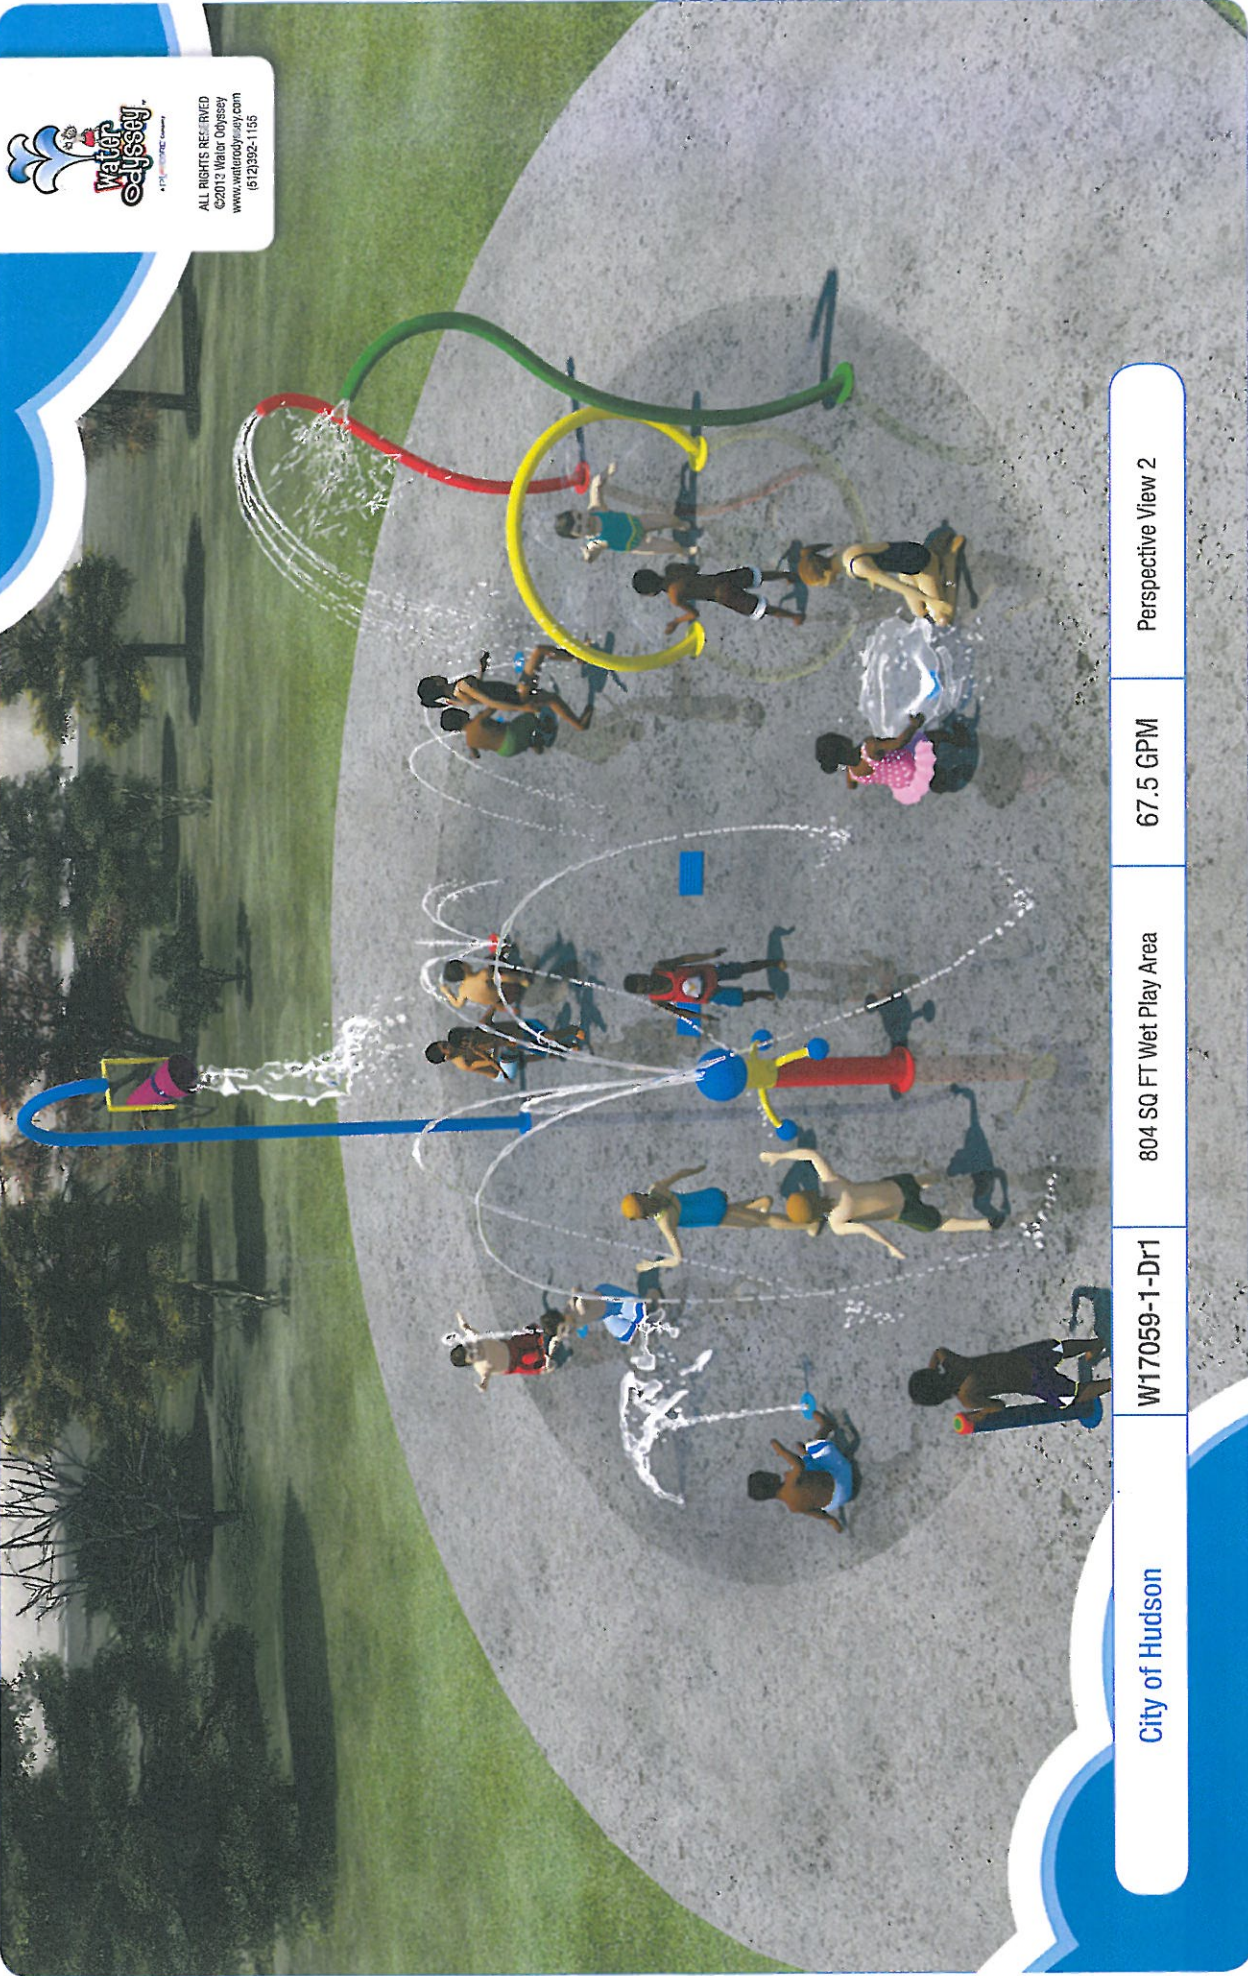

ALL RIGHTS RESERVED  
©2012 Water Odyssey  
www.waterodyssey.com  
(912)552-1155

City of Hudson

W17059-1-Dr1

804 SQ FT Wet Play Area

67.5 GPM

Perspective View 2





ALL RIGHTS RESERVED  
©2013 Water Odyssey  
www.waterodyssey.com  
(512)392-1155

City of Hudson

W17059-1-Dr1

804 SQ FT Wet Play Area

67.5 GPM

Perspective View 3



## AQUATIC PLAY FEATURES




ALL RIGHTS RESERVED  
©2013 Water Odyssey  
www.waterodyssey.com  
(512)392-1155

## ACTIVATORS & DRAINS



Just-A-Bucket™  
W147

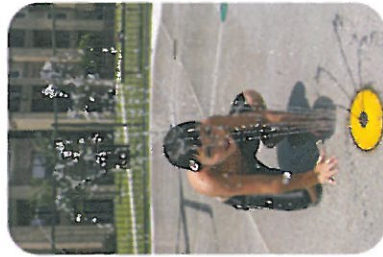

Baby Long Legs™  
W036



Jet Way™  
W011




Spin-A-Round™  
W366



Mission Hill Shower  
Mission Hill Spill  
W326-2, W326-3



Touch & Go™  
W009-W

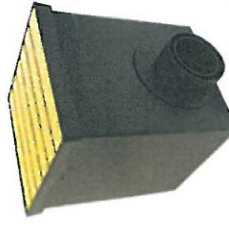

Plain Drain™  
W200



Water Flower™  
W071



Aqua Arch™  
W006



Water Ring™  
W238-1

**\*\*Product photography unavailable for W374 WATER RIBBON\*\***

City of Hudson

W17059-1-Dr1

804 SQ FT Wet Play Area

67.5 GPM

Product Photography



P.O. Box 208  
Harrison, OH 45030  
800-762-7936 Toll Free  
330-821-4505 Fax  
www.davidwilliamsassociates.com  
info@davidwilliamsassociates.com

QUOTE  
#43717


07/01/2016

### First and Main Spray Pad - Water to Waste

Hudson, City of  
Attn: Rhonda Kadish  
1769 Georgetown Road  
Hudson, OH 44236  
rkadish@hudson.oh.us

Project #: P19853  
Ship To Zip: 44236

Quantity	Part #	Description	Unit Price	Amount
10	*****	Water Odyssey - Spray Features		
2	W006C	Water Odyssey - Aqua Arch, Water Conserving	\$732.00	\$1,464.00
2	W011C	Water Odyssey - Jet Way Water Conserving version	\$732.00	\$1,464.00
1	W036C	Water Odyssey - Baby Long Legs, Water Conserving	\$732.00	\$732.00
1	W071	Water Odyssey - Water Flower	\$824.00	\$824.00
1	W147	Water Odyssey - Just-A-Bucket	\$6,623.00	\$6,623.00
1	W238-1	Water Odyssey - Water Rings (Single Coil)	\$4,174.00	\$4,174.00
1	W326-2	Water Odyssey - Mission Hill Shower	\$5,360.00	\$5,360.00
1	W326-3	Water Odyssey - Mission Hill Spill	\$5,425.00	\$5,425.00
1	W366	Water Odyssey - Spin-A-Round	\$11,124.00	\$11,124.00
1	W374	Water Odyssey - Water Ribbon	\$578.00	\$578.00
1	*****	Water Odyssey - Mechanical Equipment		
1	05-0507	Water Odyssey - 1.5" Pressure Reducing Valve - PRV15LV; 80GPM typical; Cast Bronze Pressure Reducing Valve, 25-75PSI output range; 36 series 1-1/2" FPT Union x 1-1/2" FPT Series 36-107-01 factory set at 50PSI	\$250.00	\$250.00
1	W009-W	Water Odyssey - Wireless Touch & Go Bollard	\$1,803.00	\$1,803.00
1	DSC-0-8-W-PTP	Water Odyssey - UL-Listed Controller - Pedestal Mounted UL-listed Controller with no hard-wired input modules, 1 module for 8 wired 24VAC outputs, mounted in a NEMA 4x Enclosure with Lockable Hasp. Supplied with antenna/reciever and 150' integral cable.	\$5,634.00	\$5,634.00

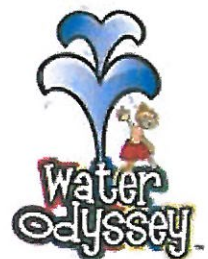




**First and Main Spray Pad - Water to Waste**

Quantity	Part #	Description	Unit Price	Amount
1	VM-08	Water Odyssey - 4" Stainless Steel Manifold - for valve box, Installation w/ pressure gauge, drain valve, water hammer arrestor, FPT inlet connection (8) discharge assemblies each with (1) true union ball valve and (1) 24 VAC bronze solenoid valve with 15' cord. NOTE: Water Pressure to the manifold must not exceed 50 psi. The installer must ensure this requirement is met.	\$5,706.00	\$5,706.00
1	WVB-3248	Water Odyssey - In-ground FRP valve box - with 32" x 48" 2-piece heavy duty FRP lid, wiring channel, @" conduit connection, and tamper-resistant stainless steel fasteners. For use with Catalog Number VM-07 through VM-12 Manifolds.	\$3,961.00	\$3,961.00
2	W200	Water Odyssey - Plain Drain with 4" Slip Connection	\$693.00	\$1,386.00
1		Water Odyssey -		
1	INSTALL	Water Odyssey - Installation of Above Features, Mechanical and Concrete Pad - <ul style="list-style-type: none"> <li>• Excavate as necessary for sprayground pad</li> <li>• Furnish/Install sprayground footings</li> <li>• Furnish/Install sprayground plumbing (SCH 80)</li> <li>• Furnish/Install 1,590 Sq Ft sprayground gravel base, 6" thick</li> <li>• Furnish/Install 1,590 Sq Ft sprayground concrete deck (4,000 psi AE), 6" thick</li> <li>• Install sprayground controller and activator</li> <li>• Install sprayground features</li> <li>• Rough grade back of excavated areas</li> </ul>	\$43,000.00	\$43,000.00

*Utilities and mechanical building by others  
Non-previling wage rates*

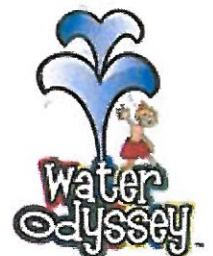



P.O. Box 208  
Harrison, OH 45030  
800-762-7936 Toll Free  
330-821-4505 Fax  
www.davidwilliamsassociates.com  
info@davidwilliamsassociates.com

QUOTE  
#43717

07/01/2016

### First and Main Spray Pad - Water to Waste

Sprayground Max Flowrate = 167.5 gpm

- Surface Area = 804 Sq Ft ( 32' Diameter)
- Allow 16 weeks for delivery of water features and installation of sprayground, after receipt of purchase order.

SubTotal:	\$99,508.00
Discount:	(\$4,520.64)
Freight:	\$4,181.00
<b>Total Amount:</b>	<b>\$99,168.36</b>

#### Exclusion by others:

1. Mechanical Room (if needed) provided by City of Hudson. 7'-0" x 7'-0" (min) within 50'-0" of pad.
2. Minimum Water Line Required = 2" to Header by City of Hudson
3. 2" Backflow Preventor Required, not included, to be provided by City of Hudson
4. 120v/20a Electrical GFCI circuit to be provided to Controller by City of Hudson
5. 4" Drain to be ran within 15'-0" (max) of Pad Perimeter by City of Hudson
6. Final Grade and landscaping by City of Hudson

#### Options:

**6'-0" Perimeter sidewalk adjacent spray pad \$8,500.00**

**8'-0" x 8'-0" Mechanical Building \$10,500.00**

**Pricing valid for 30 days. Please request a new price after that time.** Our quotation is based on shipment of all items at one time to a single destination, unless otherwise noted, and changes are subject to price adjustment. **Pricing shown for budget purposes only.**

**To order:** Please complete the acceptance portion of this quotation and provide color selections, purchase order copy and other key information requested.

**This quote does not include any state or local sales taxes. Sales tax will be added to the order if required, unless otherwise noted.**

Acceptance of this proposal indicates your agreement to the terms and conditions stated herein.

Please issue one purchase order for the equipment and a separate purchase order for surfacing and/or equipment installation services.

**Freight charges:** Prepaid and added at time of invoicing.

**Water Odyssey Standard Shipping Time:** Concrete embedded items, typically ship within 3-4 weeks. Above Ground features and Mechanical Equipment ship 8-10 weeks ARO. Please confirm current shipment times at time of order. Shipping Time is from point of receiving approved submittals.

**Short Ship Claims:** Purchaser has 14 days from receipt of equipment to file a short ship report in writing to our office. Company reserves right to not honor claims made after this time.

#### Installation Terms:

- The above pricing is based on installation over natural earth and does not include any site work, unless otherwise noted on this quote.
- This pricing does not include receiving and storage of the equipment prior to installation.
- Any landscaping, buildings and/or equipment, in the area where the new structure will be located, must be removed by the owner unless otherwise noted on this quote.
- The play area site would need to be level prior to installation.
- An area will need to be provided for the disposal of excess dirt
- Access to a dumpster will need to be provided for the disposal of packaging materials.
- The above pricing is based on non-prevailing wage rates.

Please note, you are required by Ohio law to contact "Ohio Utilities Protection Service" at 1-800-362-2764 before any excavation takes place. Because their questions will relate to the location of the site, we ask you to please contact them personally. This should be within a two week period but not less than four days prior to installation, as they will need 48 hours to mark off the site.





P.O. Box 208  
Harrison, OH 45030  
800-762-7936 Toll Free  
330-821-4505 Fax  
www.davidwilliamsassociates.com  
info@davidwilliamsassociates.com

QUOTE  
#43717

07/01/2016

### First and Main Spray Pad - Water to Waste

#### Order Information:

Bill To: \_\_\_\_\_  
Contact: \_\_\_\_\_  
Address: \_\_\_\_\_  
City, State, Zip: \_\_\_\_\_  
Tel: \_\_\_\_\_  
Fax: \_\_\_\_\_  
eMail: \_\_\_\_\_

Ship To: \_\_\_\_\_  
Contact: \_\_\_\_\_  
Address: \_\_\_\_\_  
City, State, Zip: \_\_\_\_\_  
Tel: \_\_\_\_\_  
Fax: \_\_\_\_\_  
eMail: \_\_\_\_\_

#### Acceptance of quotation:

Accepted By (printed): \_\_\_\_\_  
Title: \_\_\_\_\_  
Telephone: \_\_\_\_\_

Date: \_\_\_\_\_  
P.O. No: \_\_\_\_\_  
Fax: \_\_\_\_\_

Purchase Amount: **\$99,168.36**


SALES TAX EXEMPTION CERTIFICATE #: \_\_\_\_\_

(PLEASE PROVIDE A COPY OF CERTIFICATE)

\_\_\_\_\_  
Customer Signature


Quote prepared by: Kyle Jones

Sales Representative: David Williams

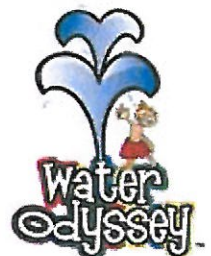



W326C-3 MISSION HILL SPILL 10 GPM @ 8 PSI	1
W238-1 WATER RING 10 GPM @ 10 PSI	1
W374 WATER RIBBON 5 THROW - 2-6" WIDE 10 GPM @ 2 PSI	1
W366 SPIN-A-ROUND 5 GPM @ 3 PSI	1
W009-W TOUCH N' GO WIRELESS	1
W200 PLAIN DRAIN	2

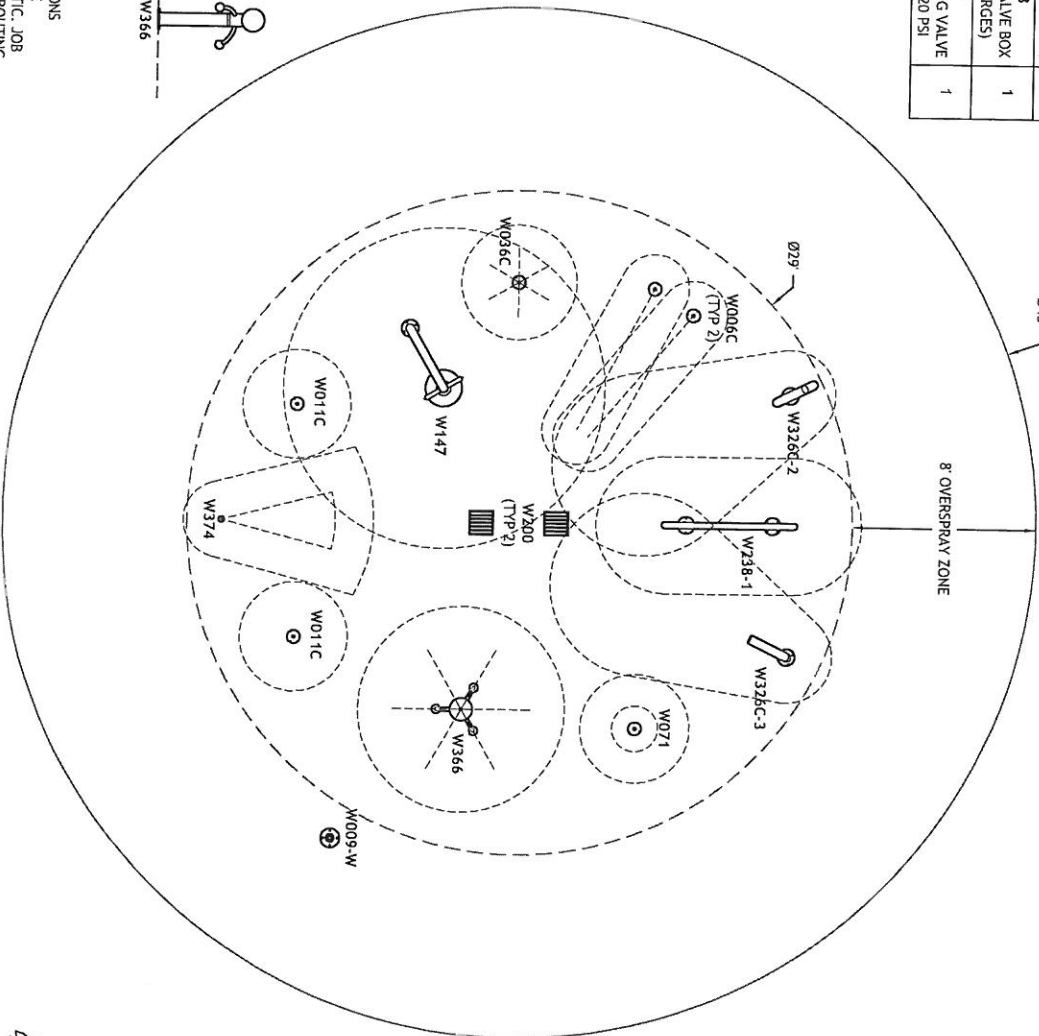TOTAL GPM 67.5

804 SQ. FT.

0 2 4 8

SCALE = 3/16" = 1'

NOTES:  
1. THIS DRAWING IS DIAGRAMMATIC IN NATURE. LOCATIONS RECOMMENDED FOR PLAY COMPONENTS AND DRAINS ARE APPROXIMATE. PIPING AND CONDUIT RUNS ARE SCHEMATIC. JOB CONDITIONS AND LOCAL CODES MUST DETERMINE FINAL ROUTING.  
2. WEIR DECK AREA MUST BE POURED AND FORMED SO THAT WATER SHED AREA SLOPES TOWARD DRAINS.



CITY OF HUDSON PLAN VIEW																
SELECT DESIGN NO	DWG NO	NO	BD	W17059	VP	1	OPT	D	TYPE	GA	REF.	r1	SHEET	1 of 1	DATE	05-25-16

Water Odyssey<sup>®</sup> by Fountain People, Inc. - PO Box 807 - San Marcos, Texas 78667-0807  
Phone (512) 392-1155 - Fax (512) 392-1154 - [www.waterodyssey.com](http://www.waterodyssey.com)



