








N/E position

City of Hudson, OH

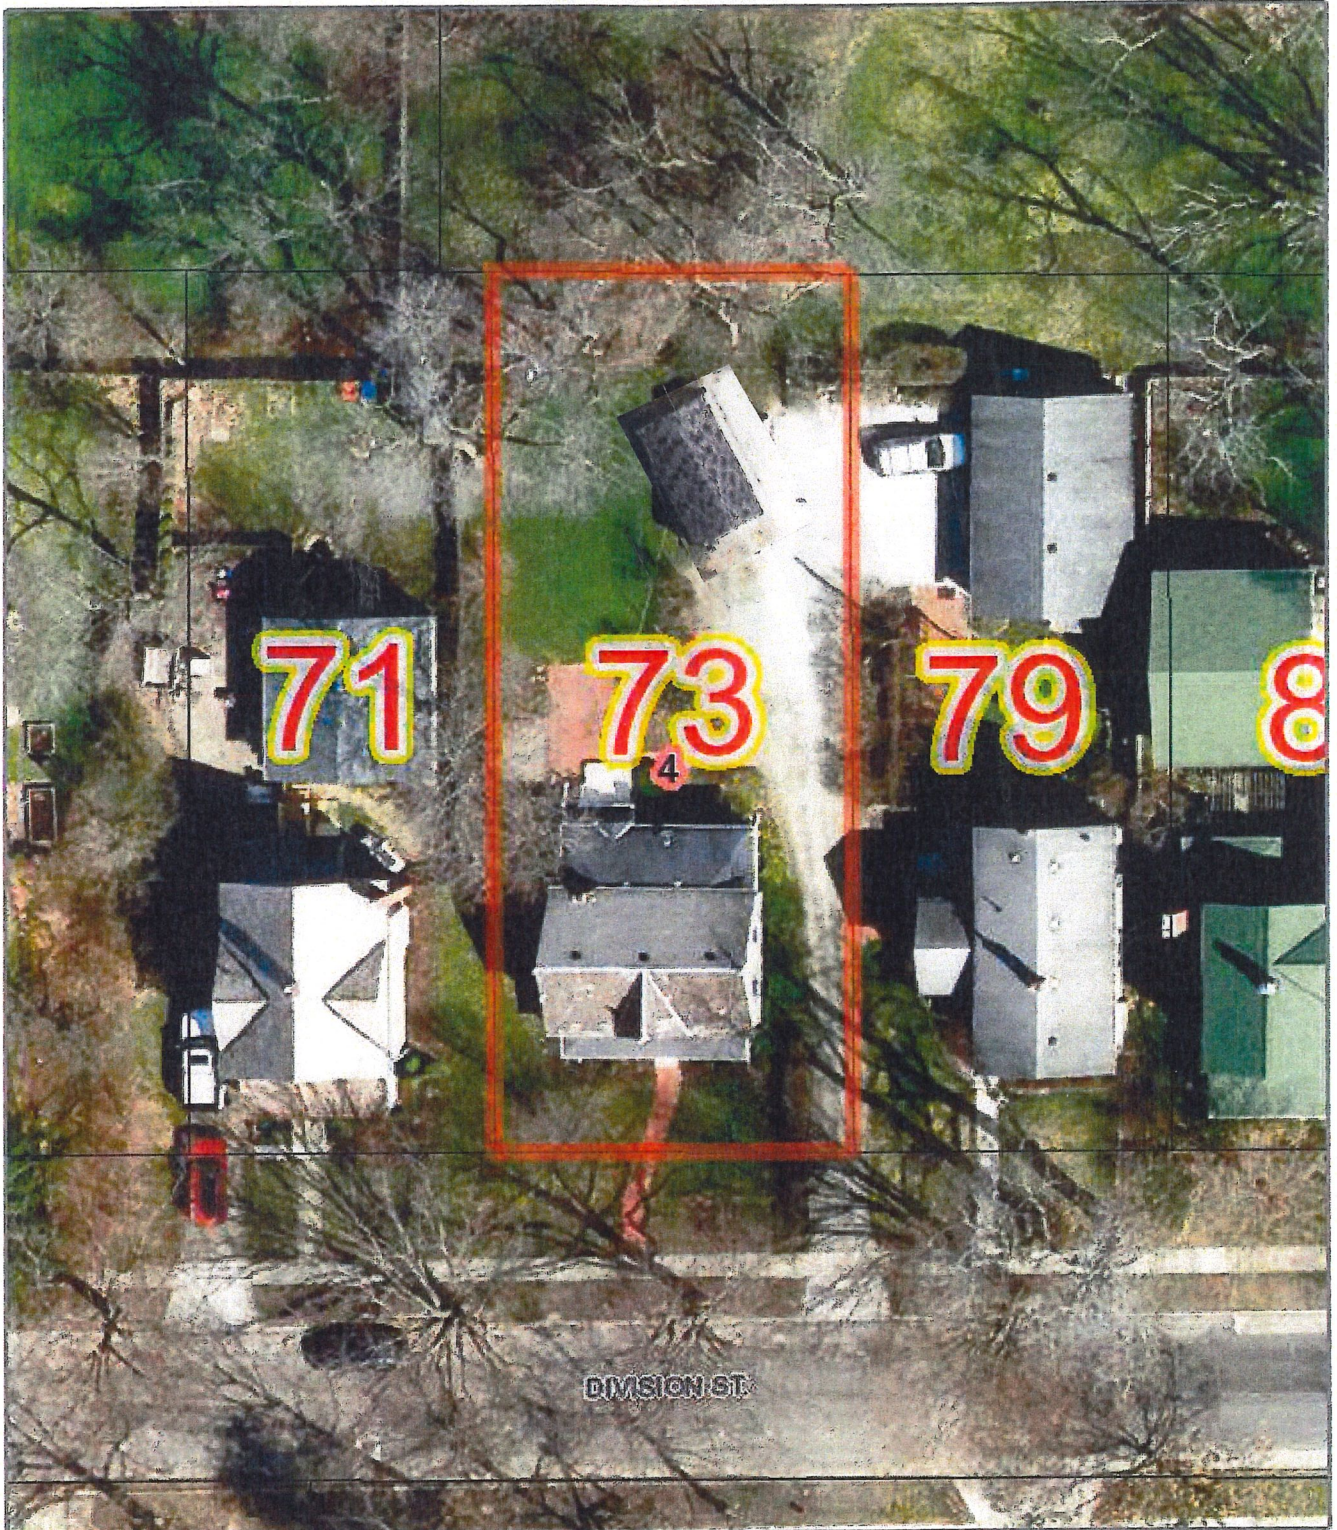


Disclaimer: Map and parcel data are believed to be accurate, but accuracy is not guaranteed. This is not a legal document and should not be substituted for a title search, appraisal, survey, or for zoning verification.

Map Scale
1 inch = 30 feet
3/7/2017


Current position

City of Hudson, OH

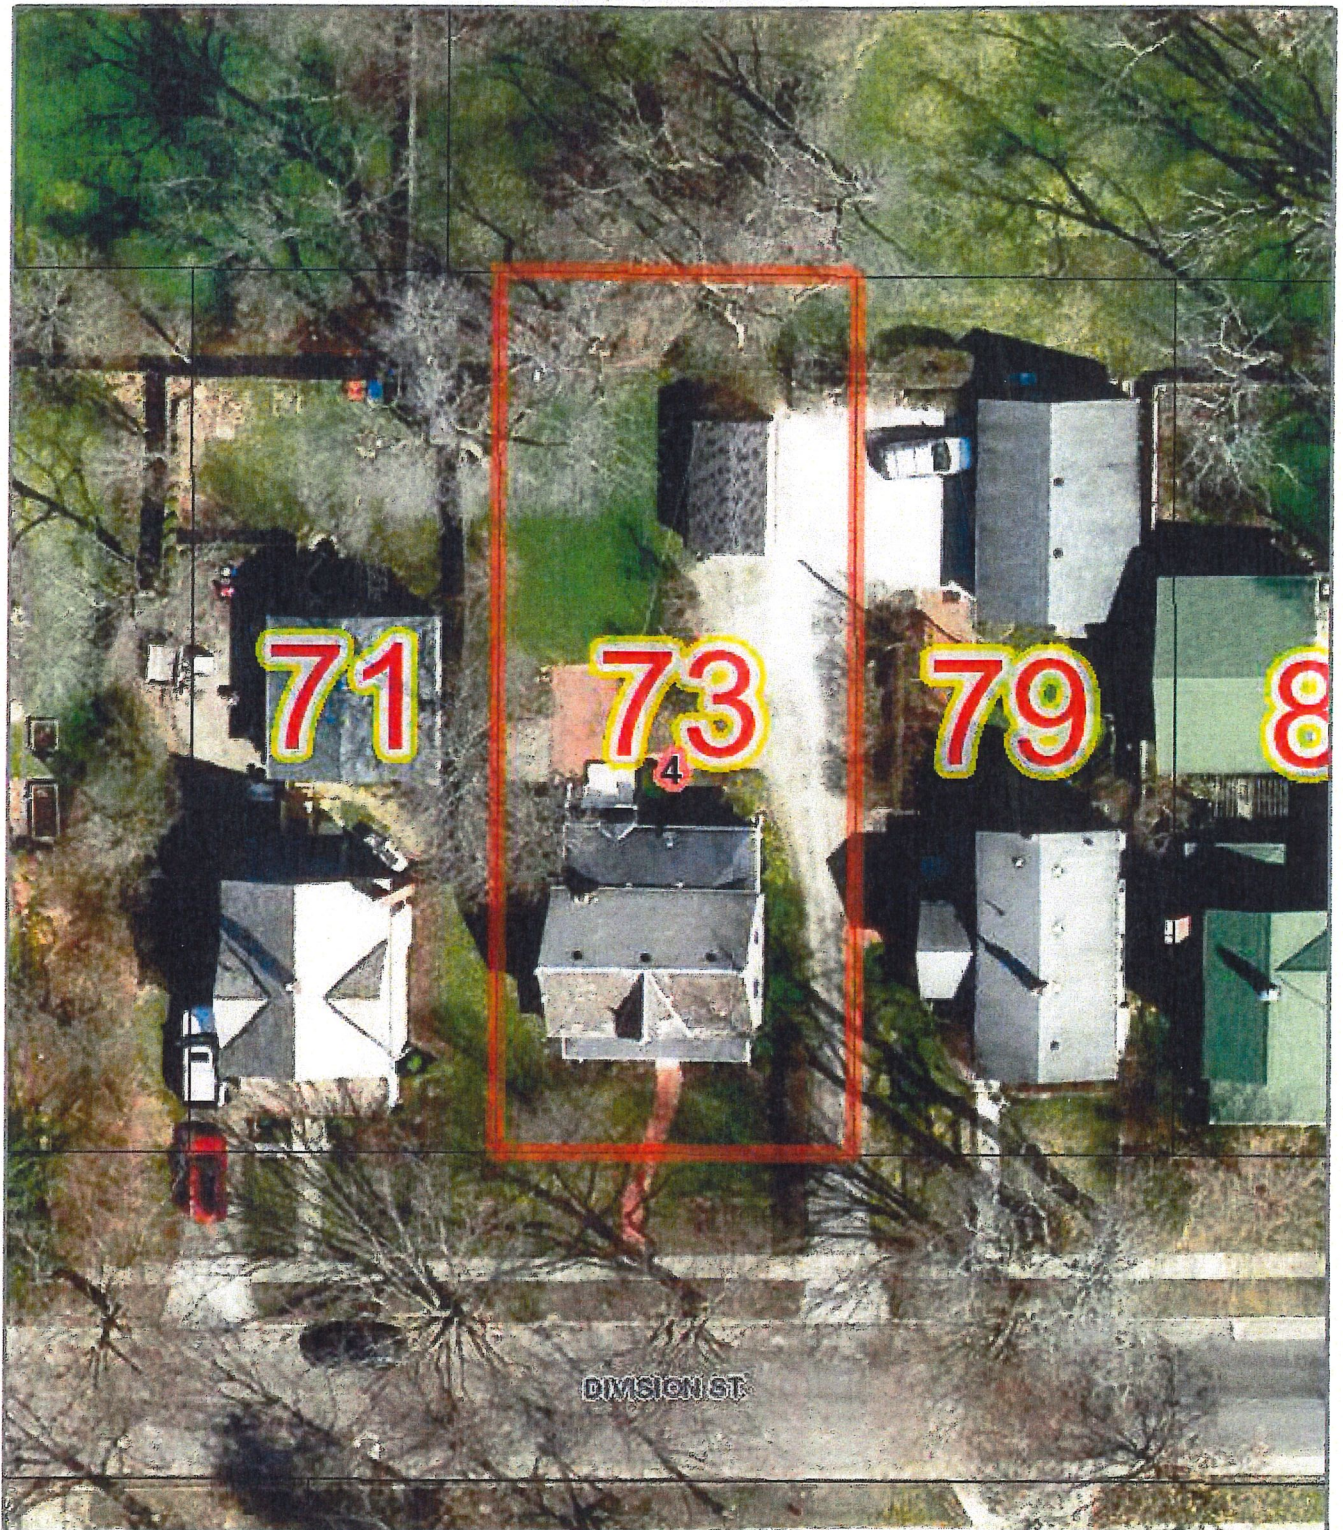


Disclaimer: Map and parcel data are believed to be accurate, but accuracy is not guaranteed. This is not a legal document and should not be substituted for a title search, appraisal, survey, or for zoning verification.

Map Scale
1 inch = 30 feet
3/7/2017

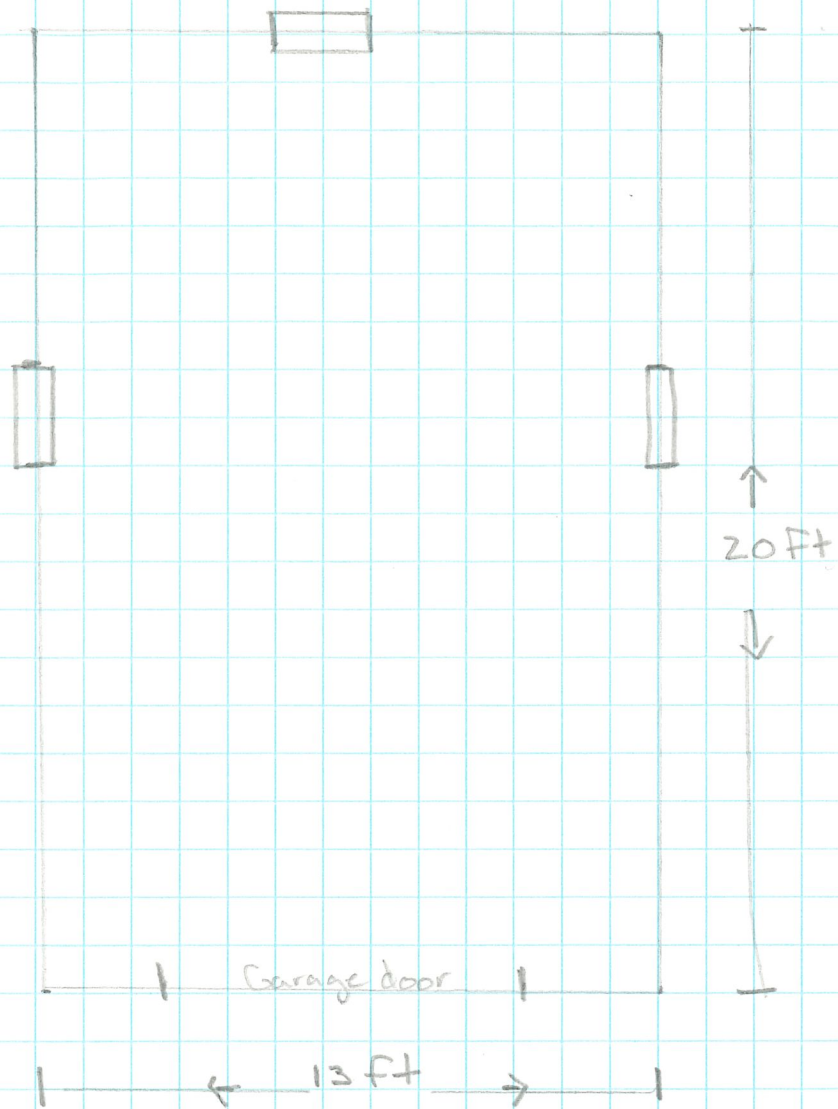


Floor Plan

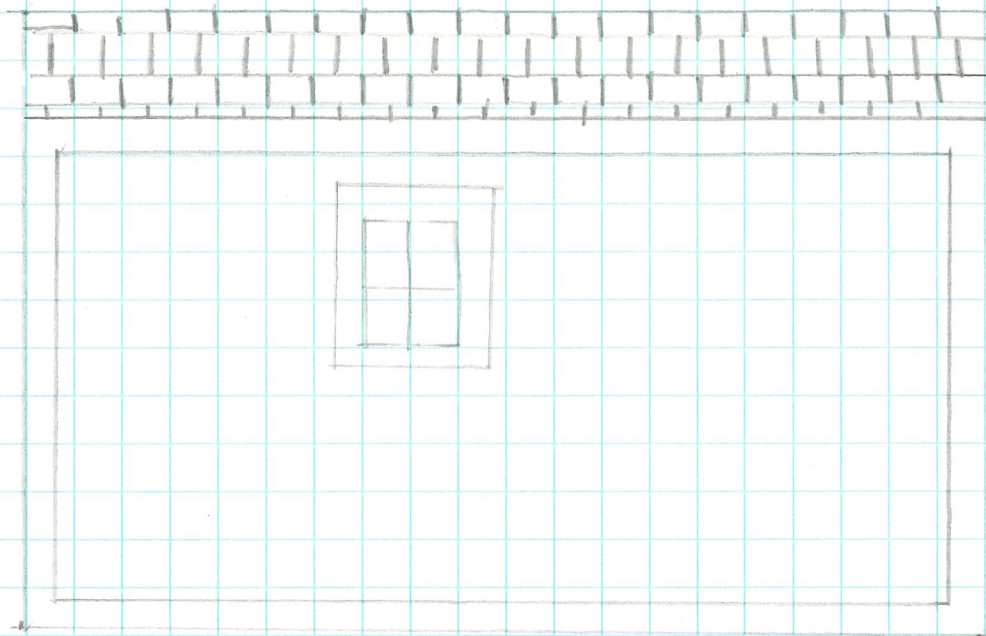


left and right side elevations

North

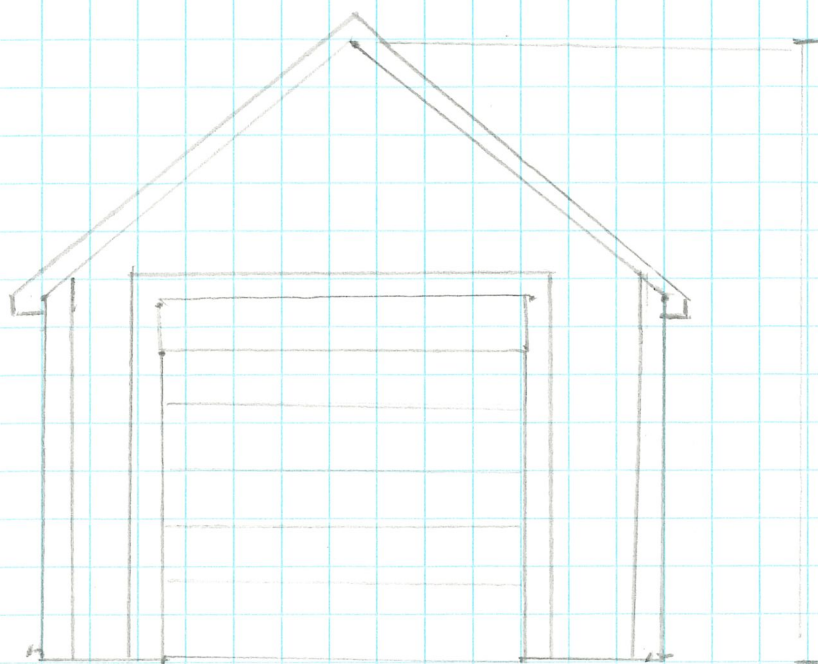

front elevation

13 Ft

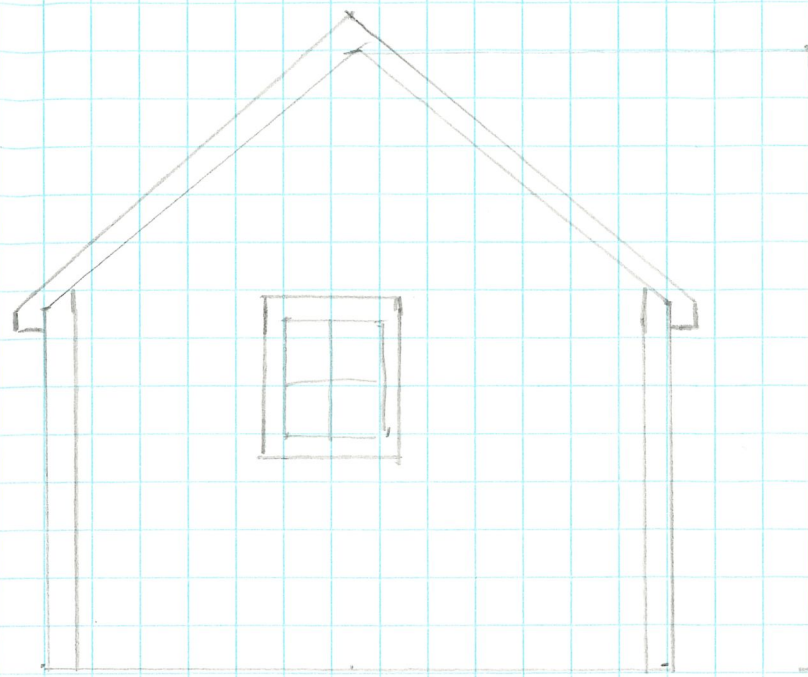


rear elevation

13 Ft


wood siding
asphalt shingles to match house
cement floor

North ↑

Door Facing N/E

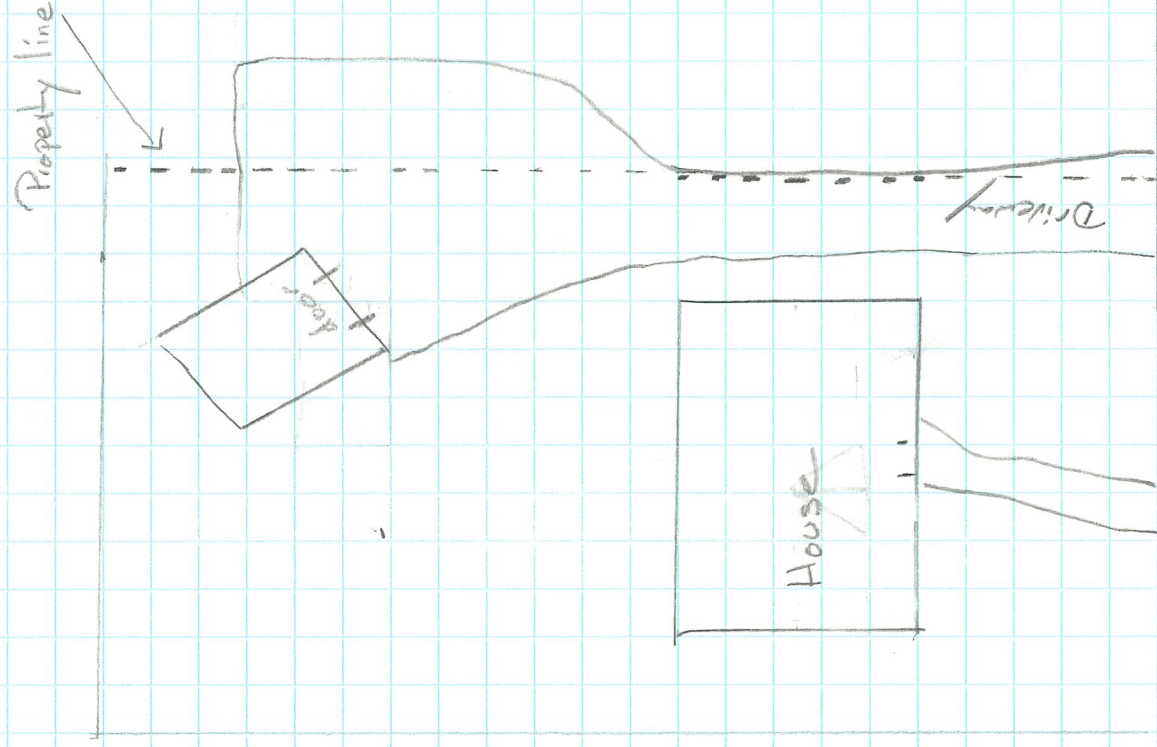


73 Division Street

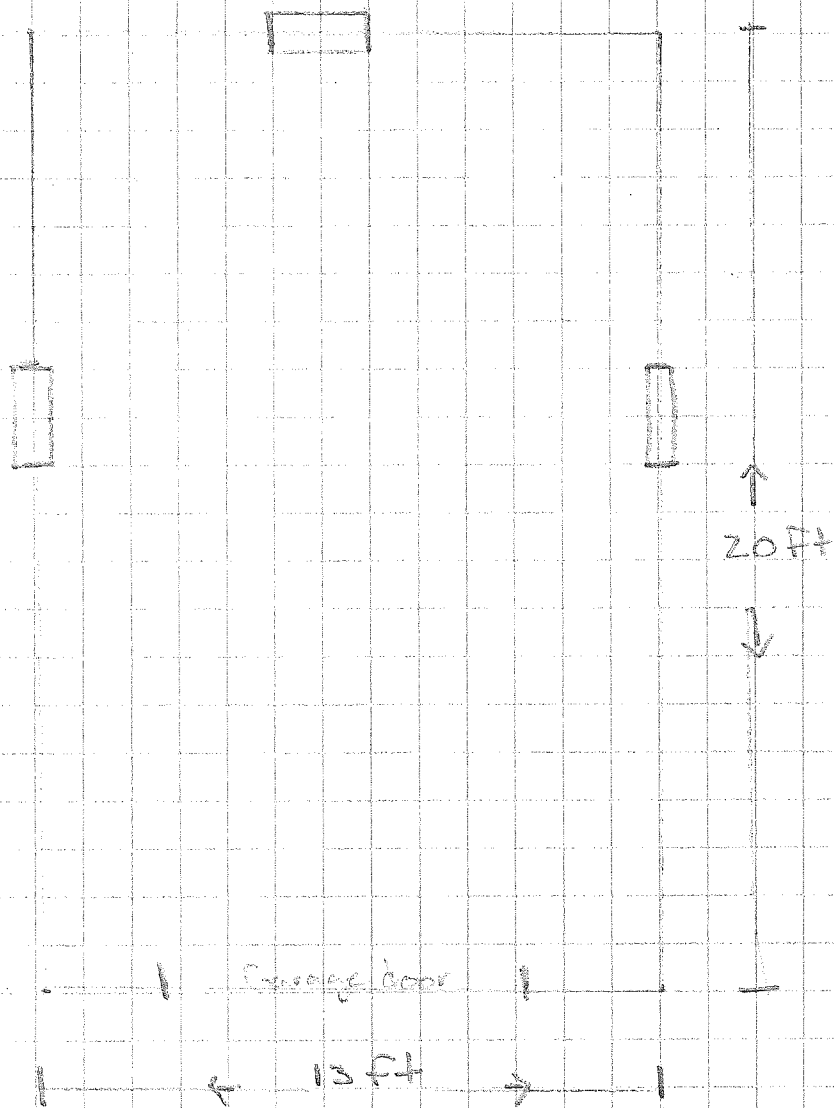


Floor Plan

Door to Face →
 Face East

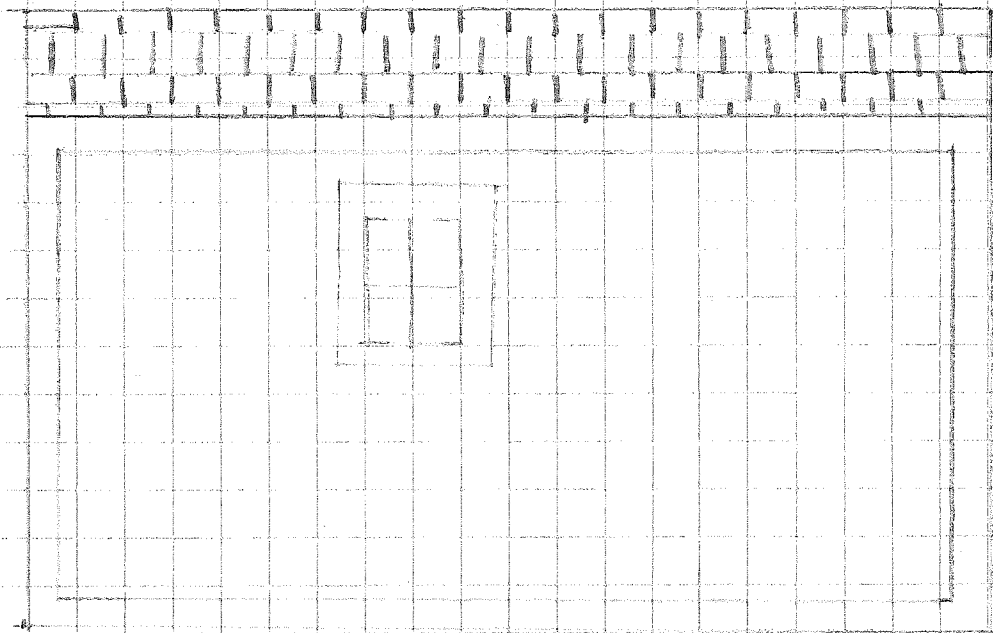


left and right side elevations

North

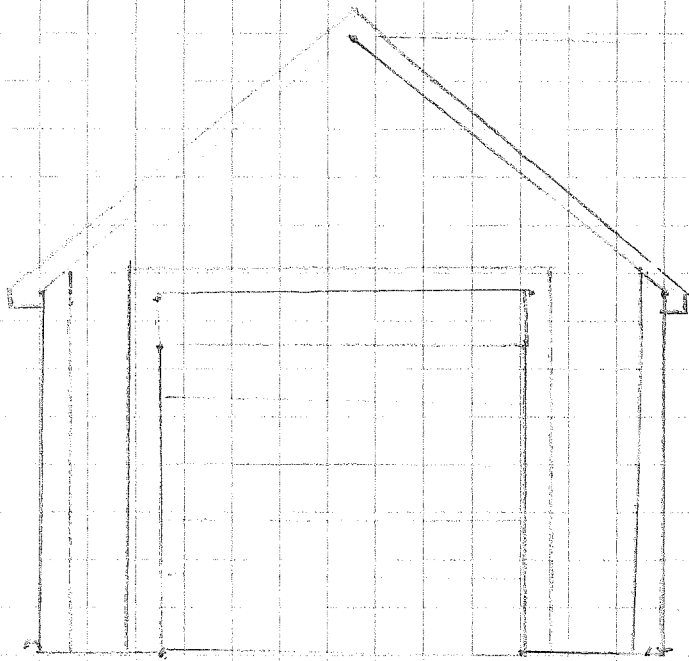

front elevation

13 ft

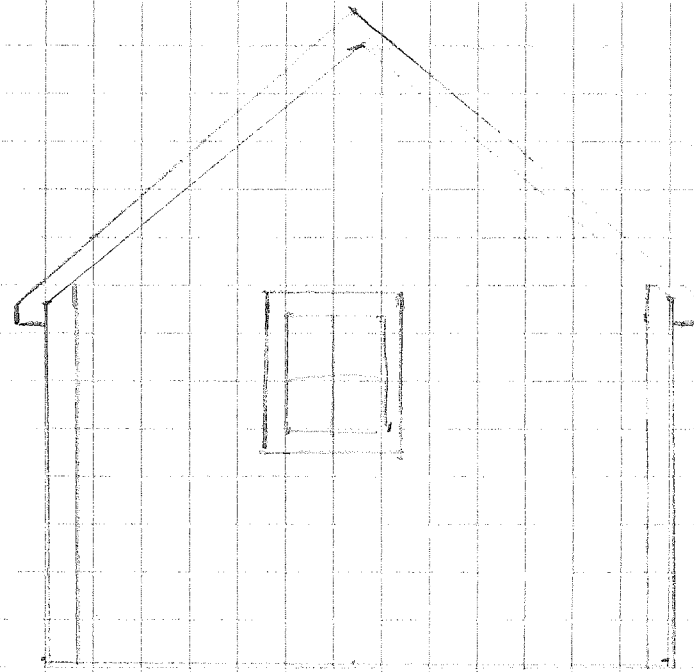

rear elevation

13 ft

wood siding
asphalt shingles to match house
cement floor