

APPROVED


CUL APR 24 Feb 06
ENGINEER (AS NOTED) DATE

ASSOCIATE PLANNER DATE

IMPROVEMENT PLAN

SUB-LOT 1, AMESBURY GLEN ALLOTMENT
PLAT C.B.F., SLIPES 73-74 COUNTY OF SUMMIT ZELANDS
CITY OF HUDSON, OHIO
OWNERS: RICHARD AND TUIET BARCLAY 330-835-7507
BUILDER: WAYNE HOMES INC. 330-325-0418
DATE: DECEMBER, 2005 SCALE: 1"=20'

- LEGEND
- O = PROPERTY CORNER OR OTHERS
 - △ = EX. HYDRANT
 - E = UNDERGROUND ELECTRIC INSTALLATION
 - (EXISTING EL.)
 - (PROPOSED EL.)
 - **** = INSTALL SILT FENCE
 - - - = ORIGINAL CONTOUR
 - = PROPOSED CONTOUR

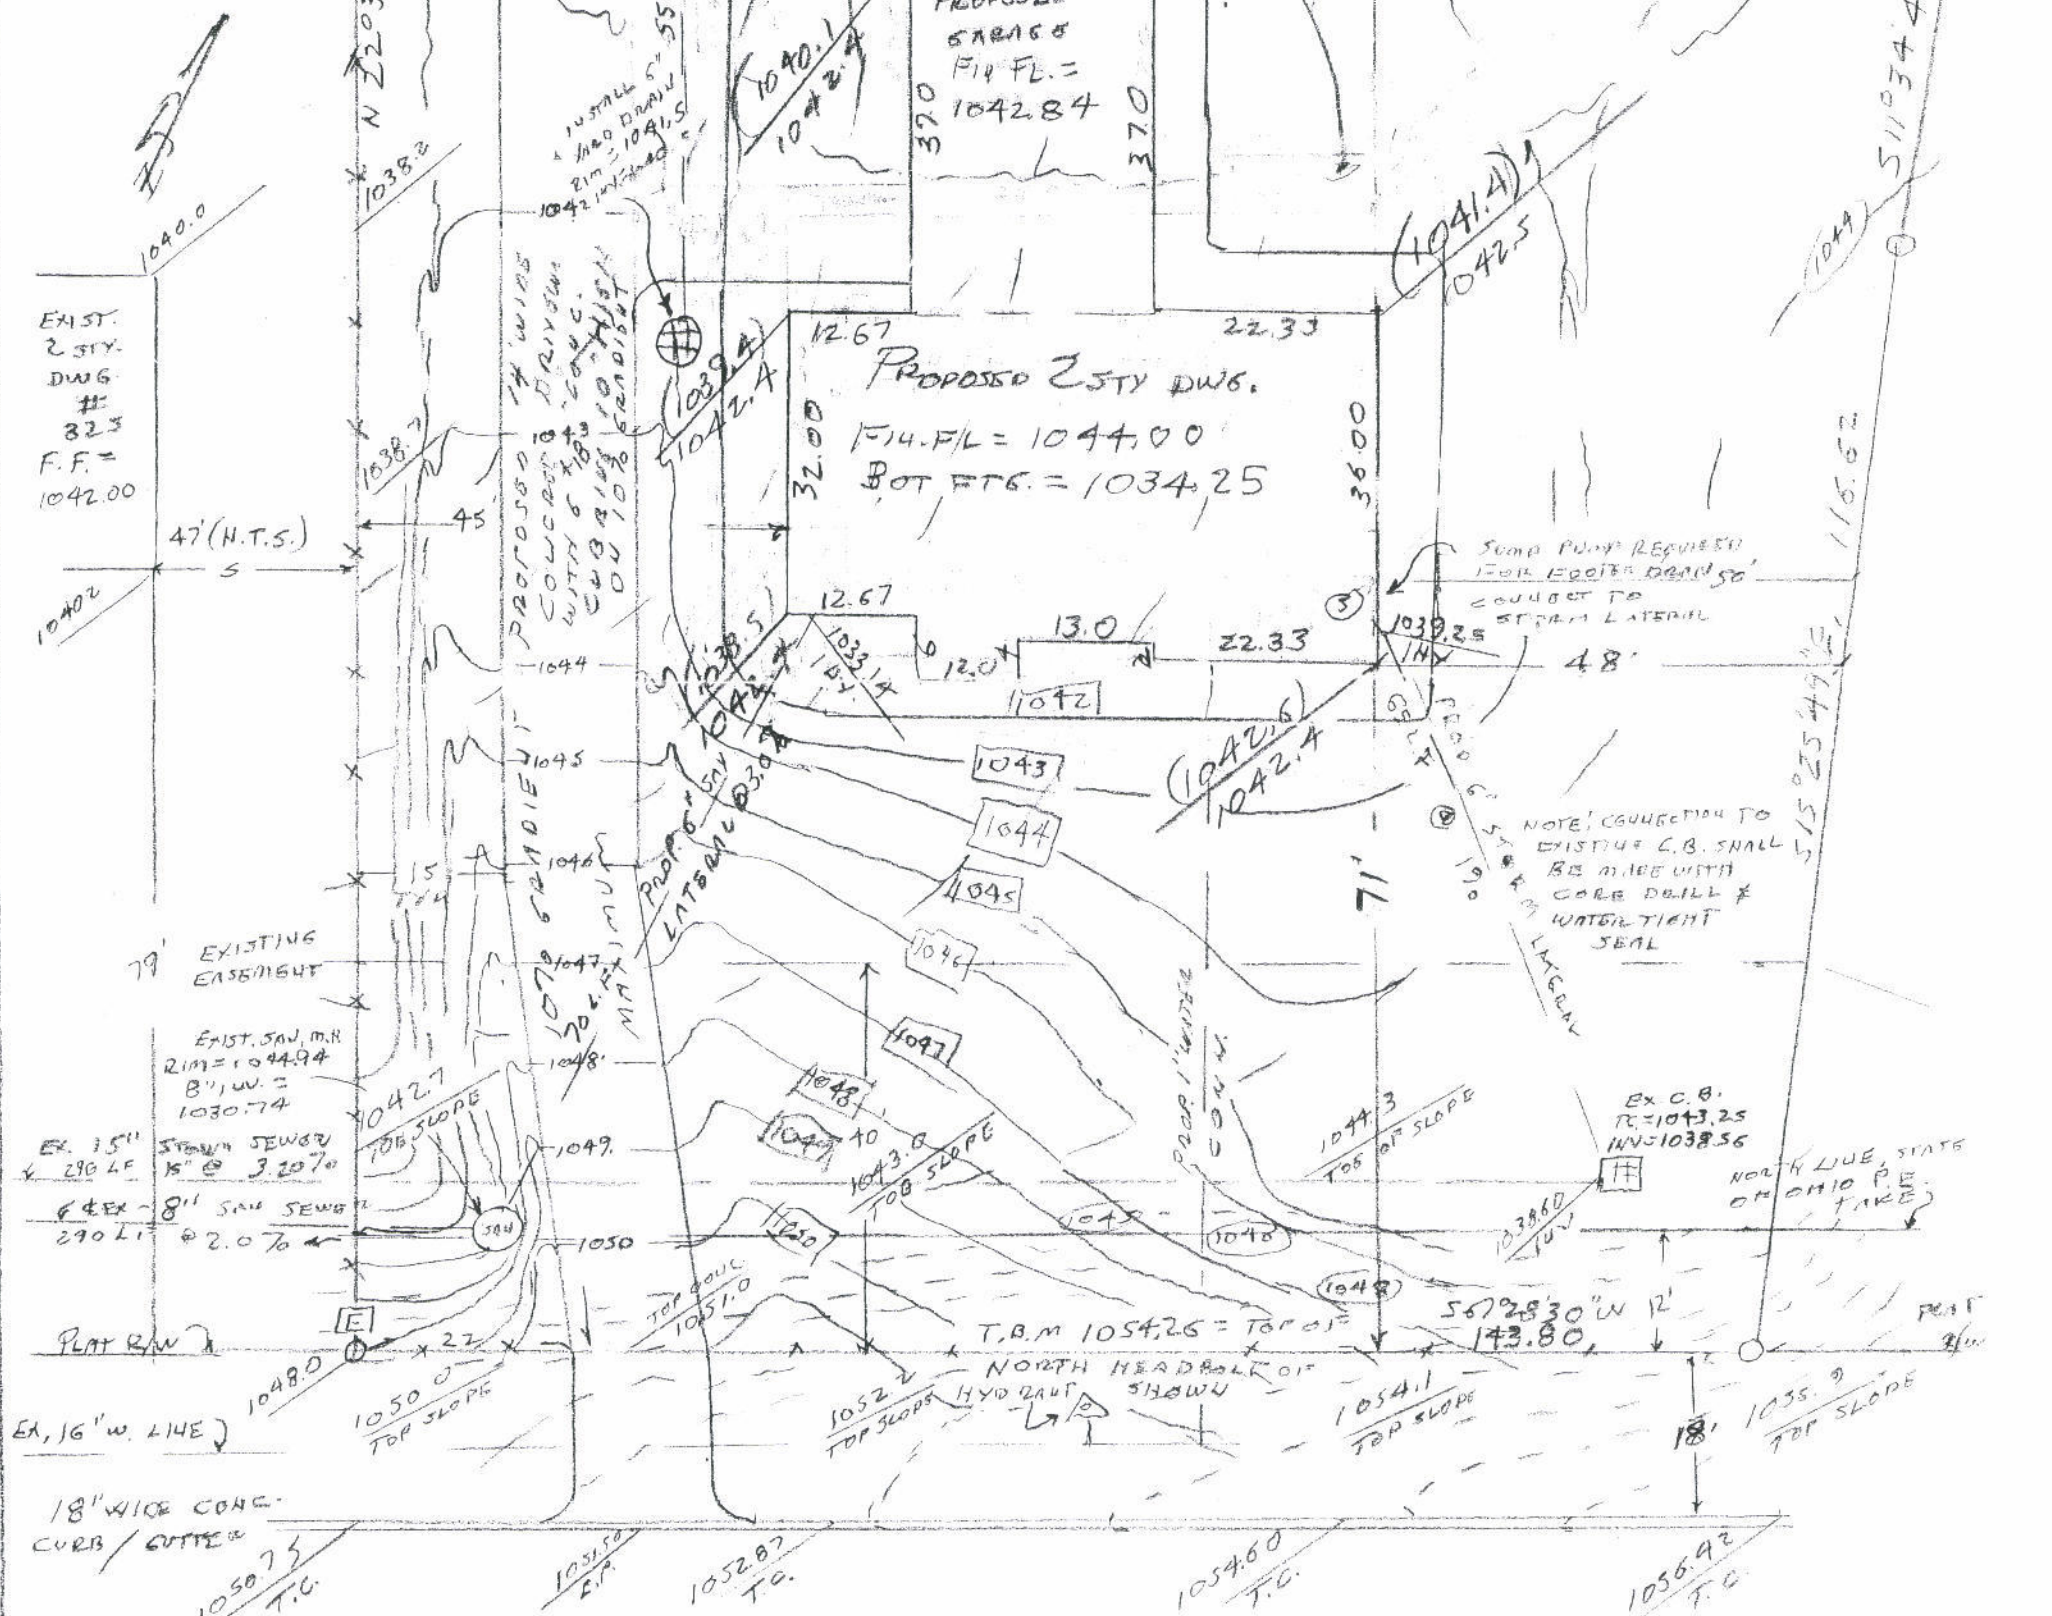


STREETSBORO ROAD S.R. 303

CITY OF HUDSON

3 SOUTH EDGE, EXISTING ASPH PVT. & INTEGRAL BERM

ASSOCIATE PLANNER

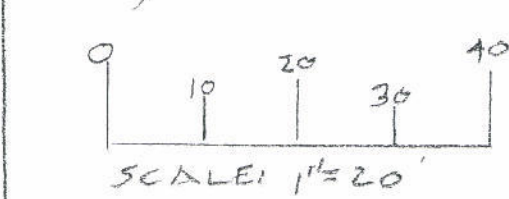

NOTE: PROPOSED UNDER-
DRIVEWAY STRUCTURE TO BE
DESIGNED BY OTHERS



PLAN PREPARED BY:


DOUGLAS E. BEDORE, P.S.
BEDORE SURVEYING, INC.
820 HAYES AVENUE
CUYAHOGA FALLS, OHIO
330-922-5515




COPY

Conventional Framing material used
In the construction of the Garage

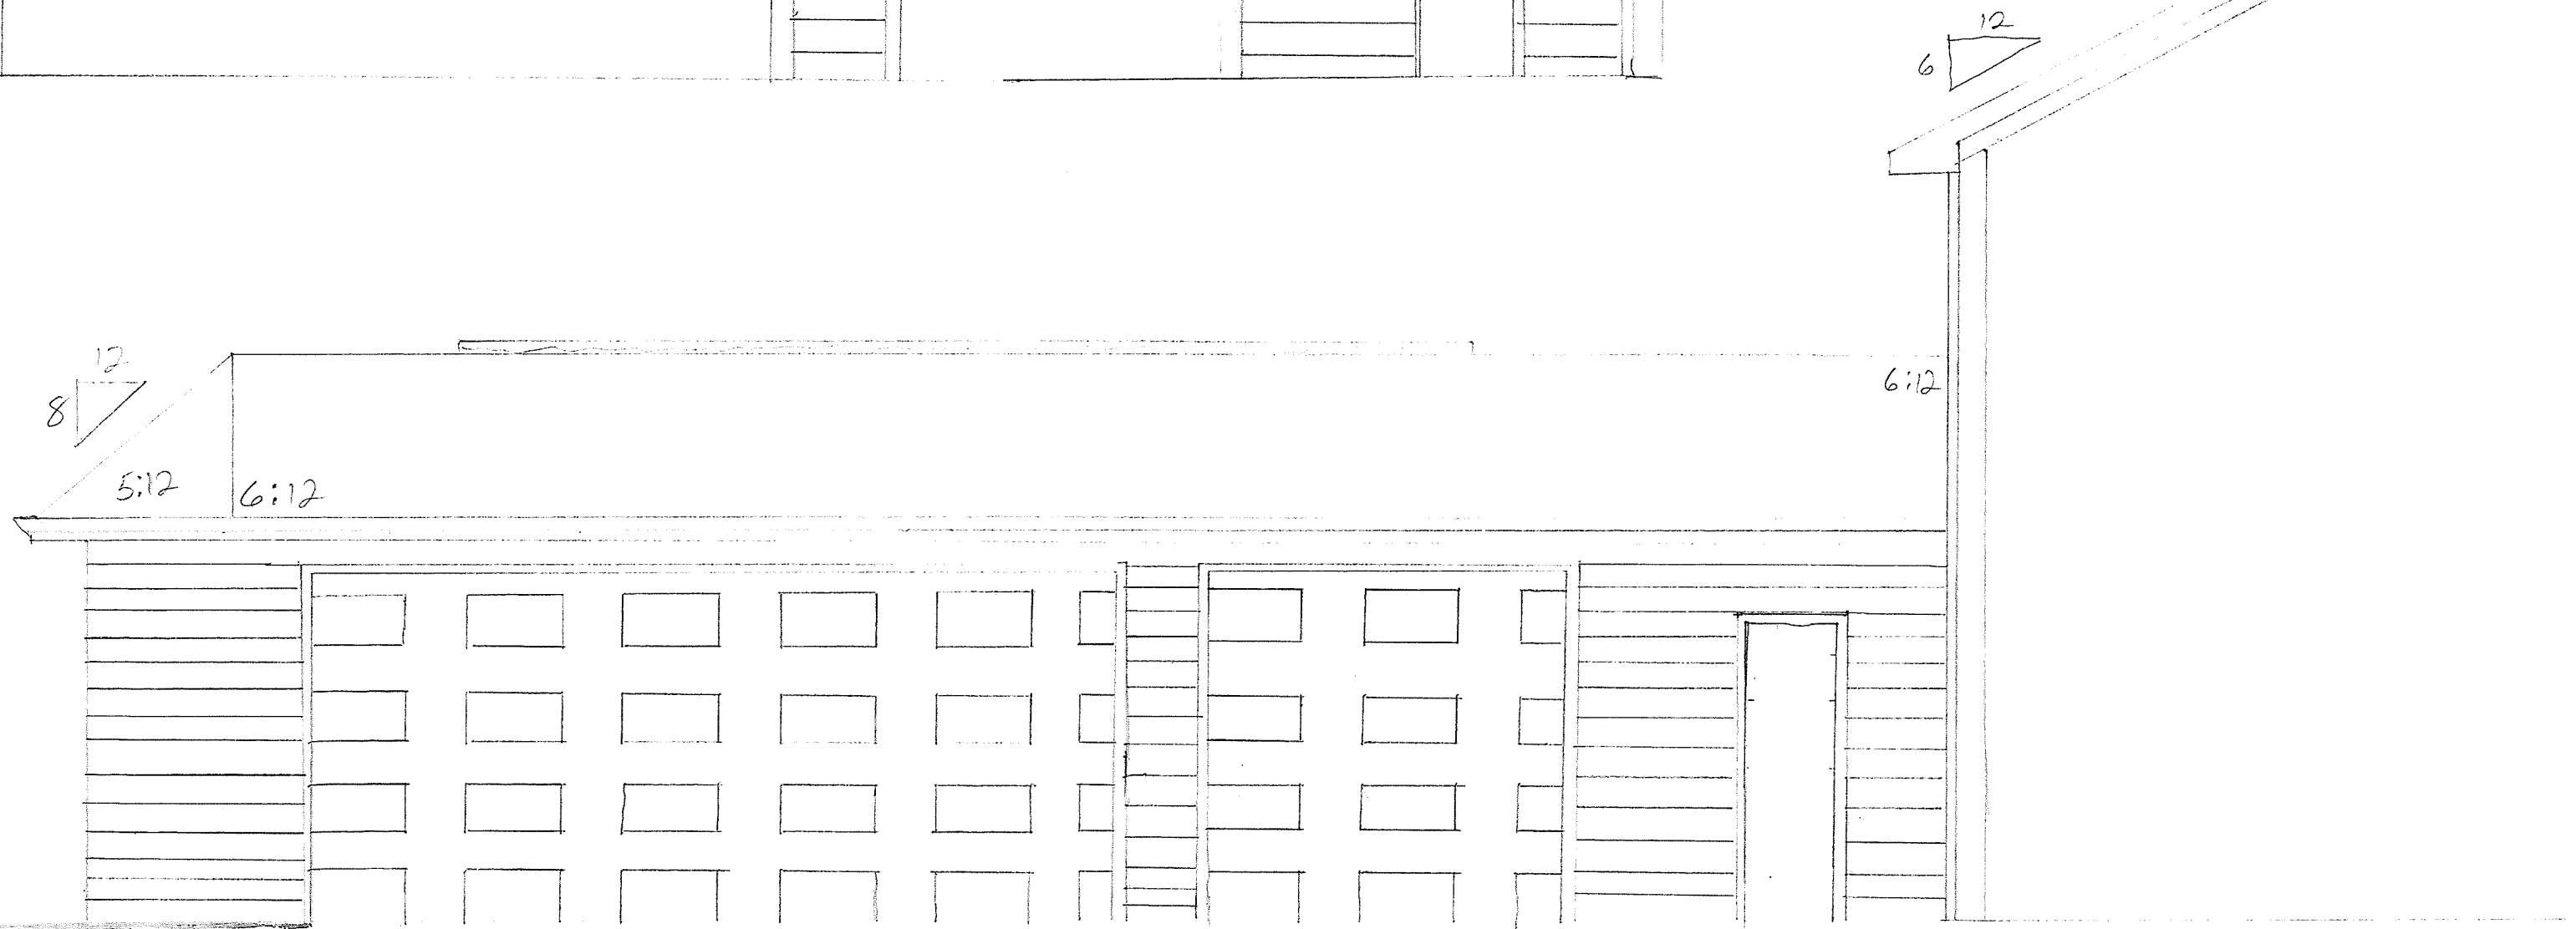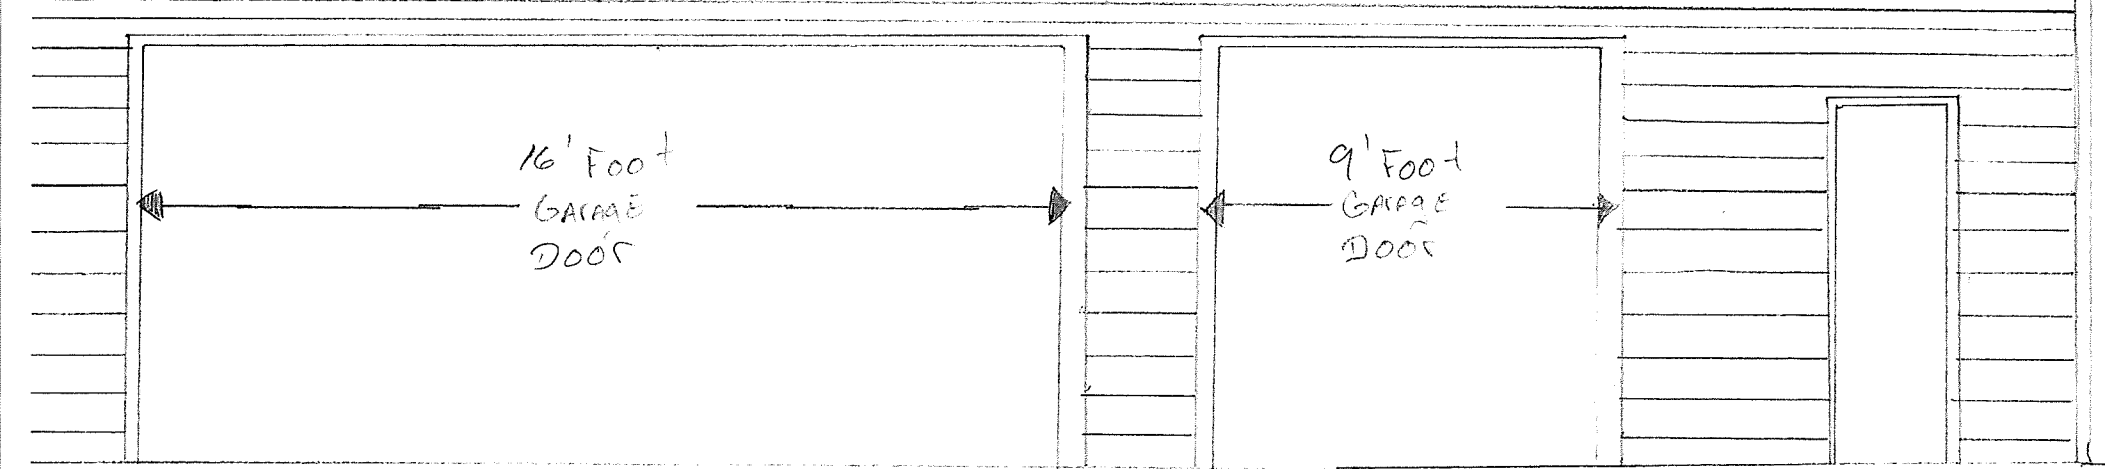

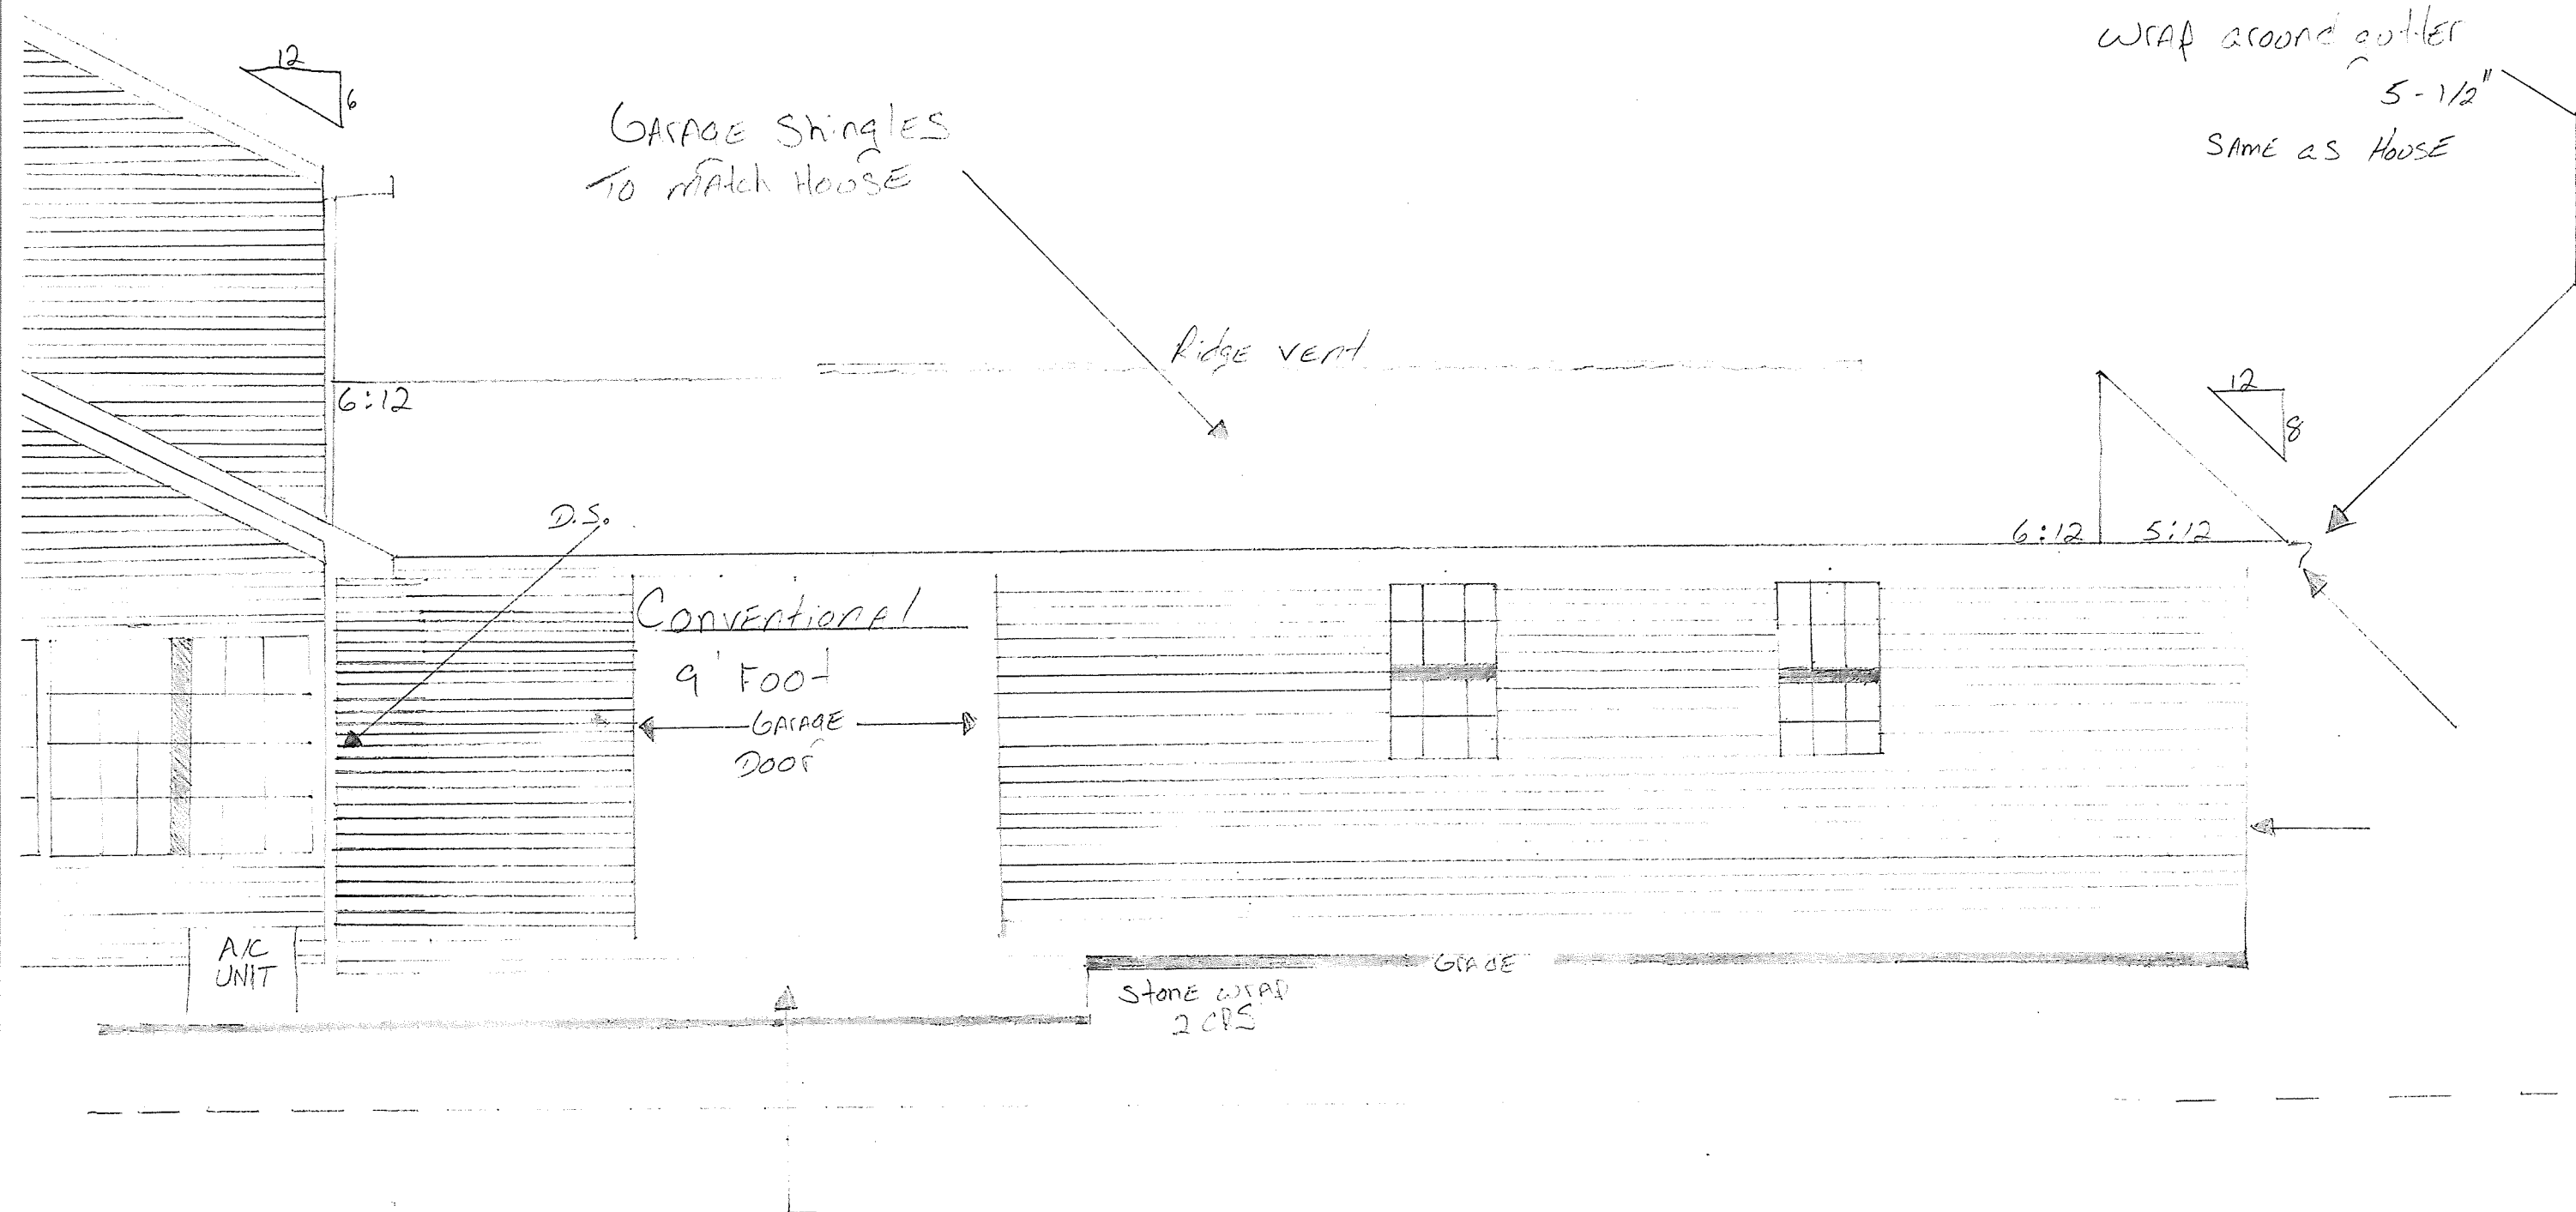

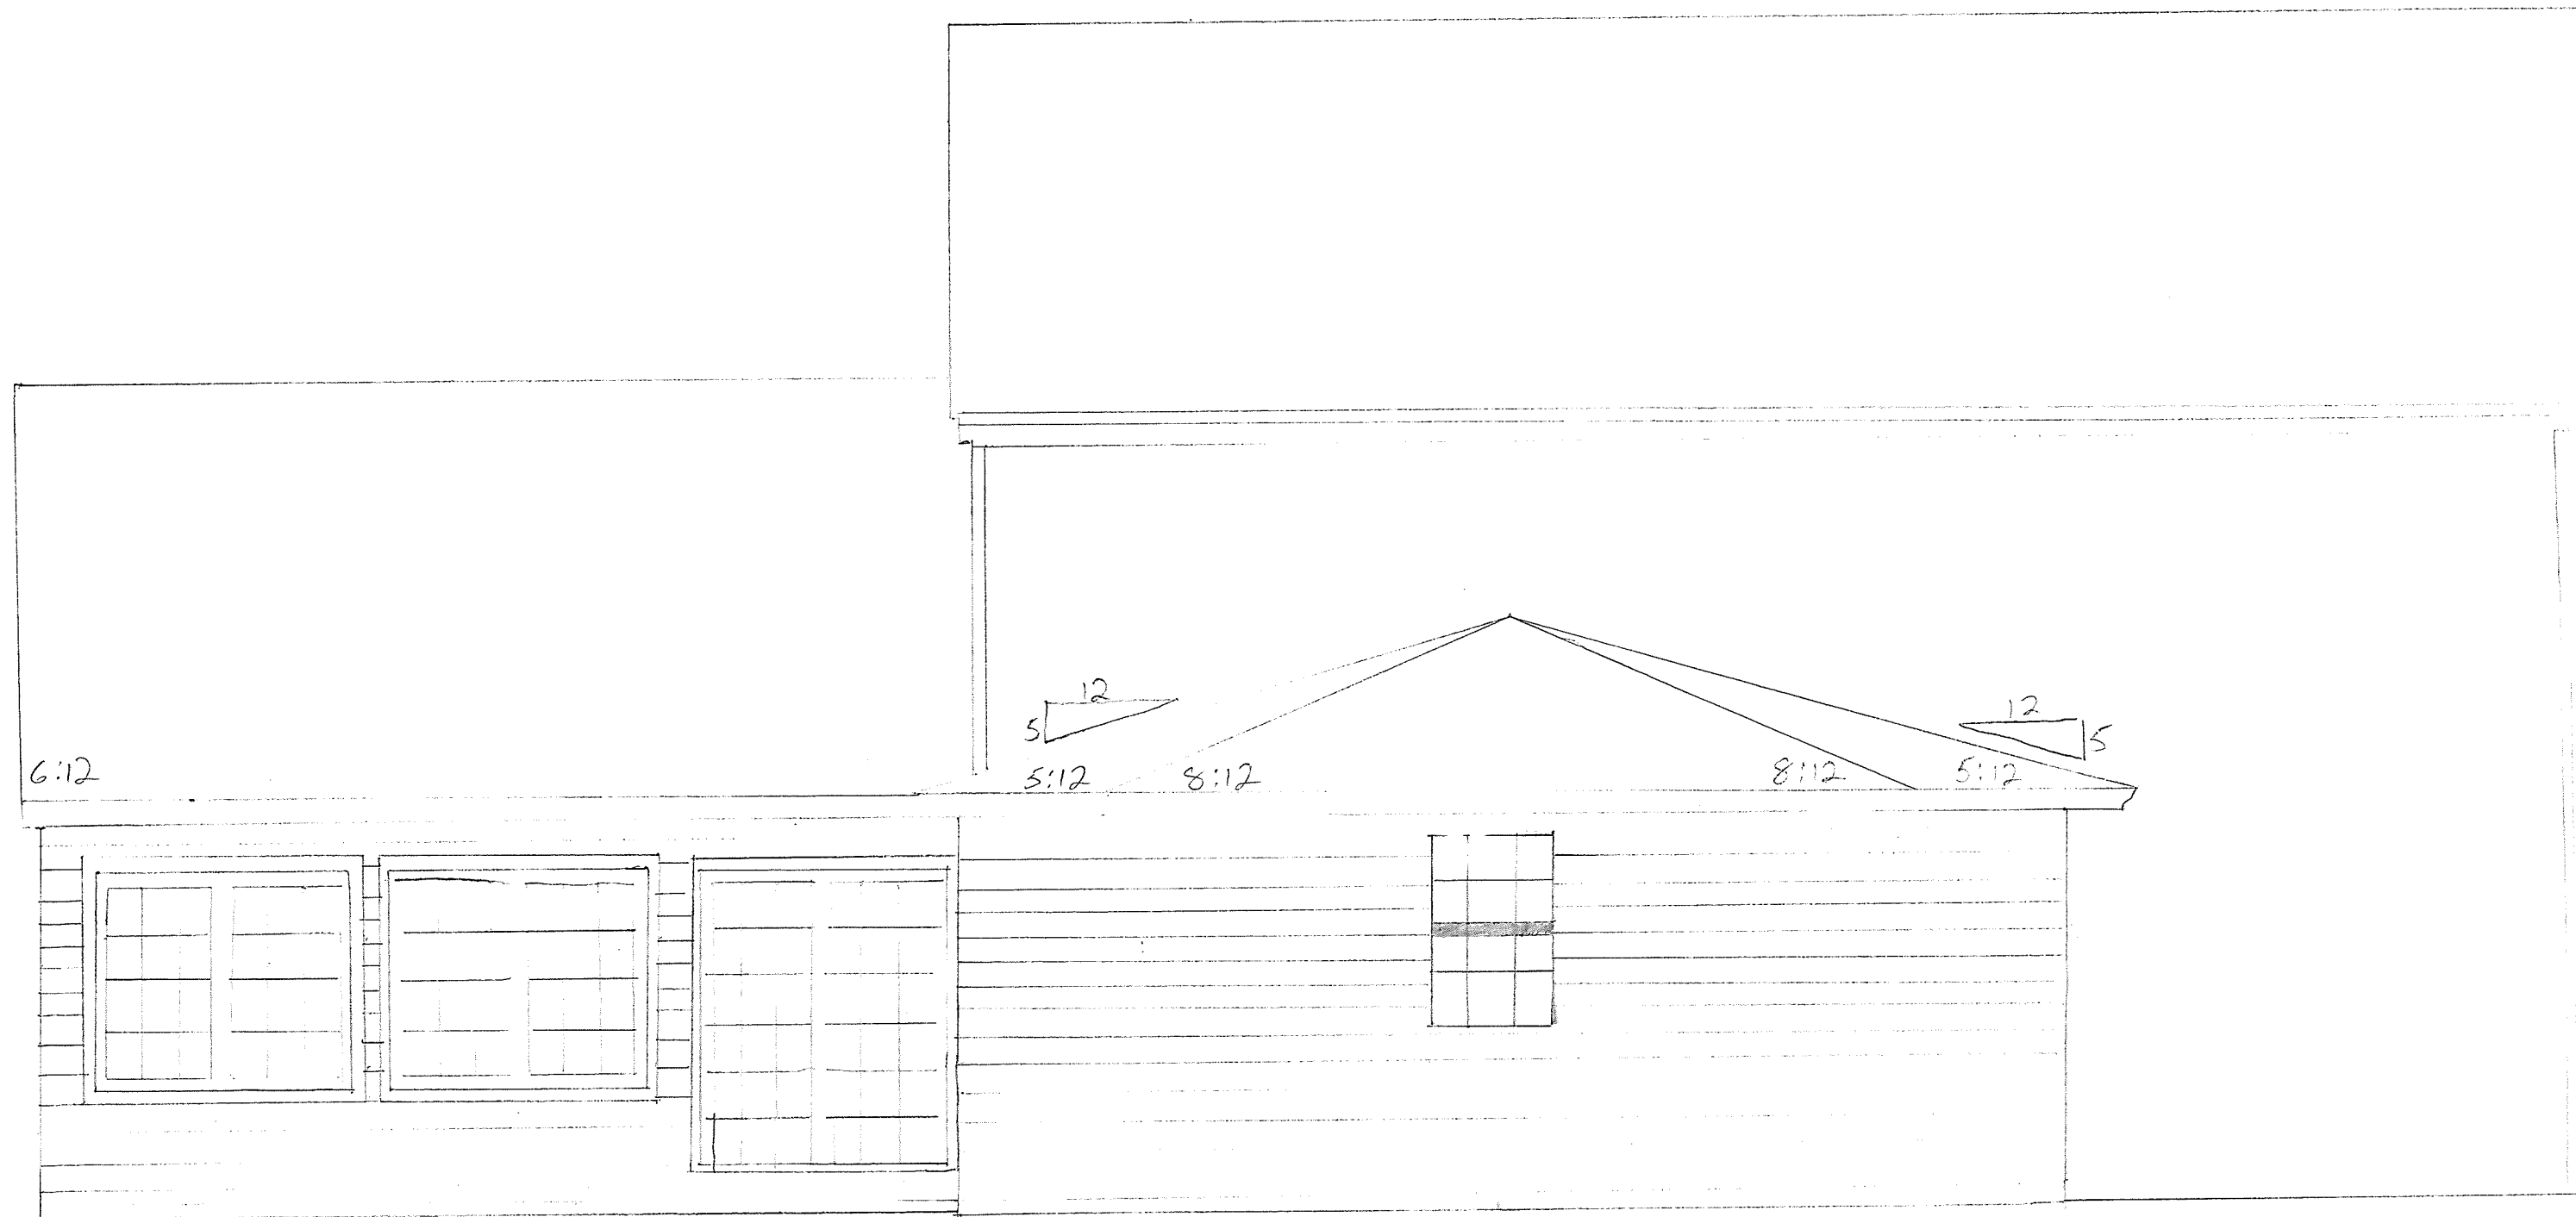

The Hayes's Garage @ 317 W Streetsboro St

Elevation: 14'6"


3 Windows Specs: 36" width x 28" height with 3 ½ in" Arch trim around to match windows on house




Man Door Specs: 36" width x 80" height



1 Garage Door @ 16' x 8'

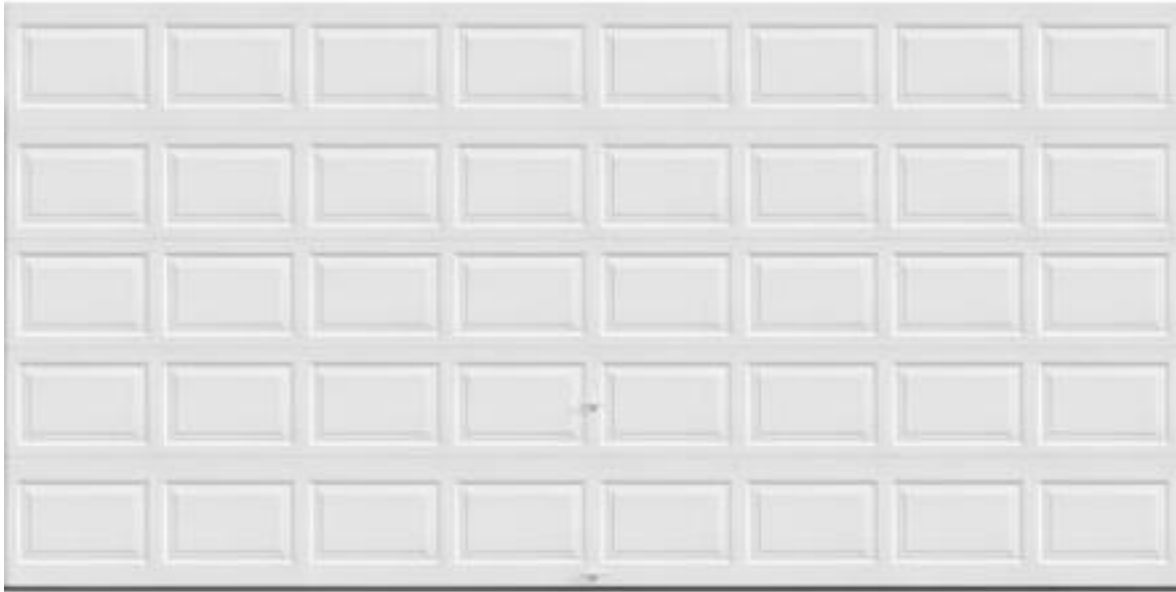

2 Garage Doors @ 9' x 8'

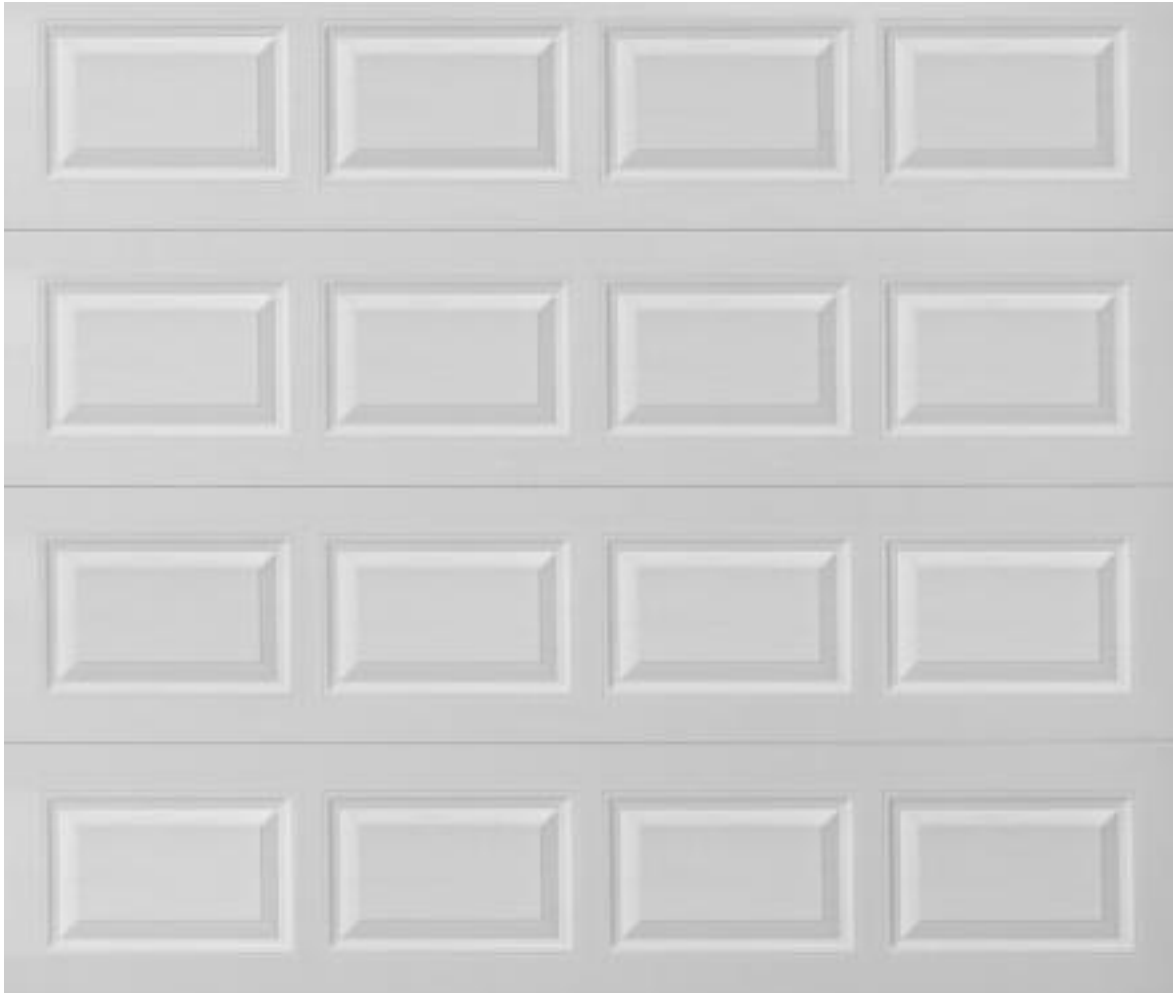



August 31, 2016

☐ Selected Parcel

Attribute Selection

☐ Parcel Labels

☐ Parcels

0 0.0035 0.007 0.014 mi
1:650

NO WARRANTY IS MADE BY THE COUNTY OF SUMMIT FOR THE ACCURACY OF THE DATA OR THE RESULTS OF THE ANALYSIS. THE DATA IS PROVIDED AS IS, WITHOUT WARRANTY OF ANY KIND, EXPRESS OR IMPLIED, INCLUDING BUT NOT LIMITED TO THE WARRANTIES OF MERCHANTABILITY, FITNESS FOR A PARTICULAR PURPOSE, AND NONINFRINGEMENT. THE USER ASSUMES ALL LIABILITY FOR ANY DAMAGE, INCLUDING REASONABLE ATTORNEY'S FEES, ARISING FROM THE USE OF THE DATA OR THE RESULTS OF THE ANALYSIS.


















WRAP-A-ROUND GUTTER ON
OCTAGONAL GARAGE'S 5-1/2"
ARCHITECTURAL TRIM (TYP)
SAME AS HOUSE PHASE I

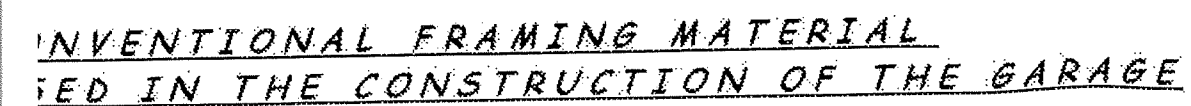

CONVENTIONAL FRAMING MATERIAL
USED IN THE CONSTRUCTION OF THE GARAGE

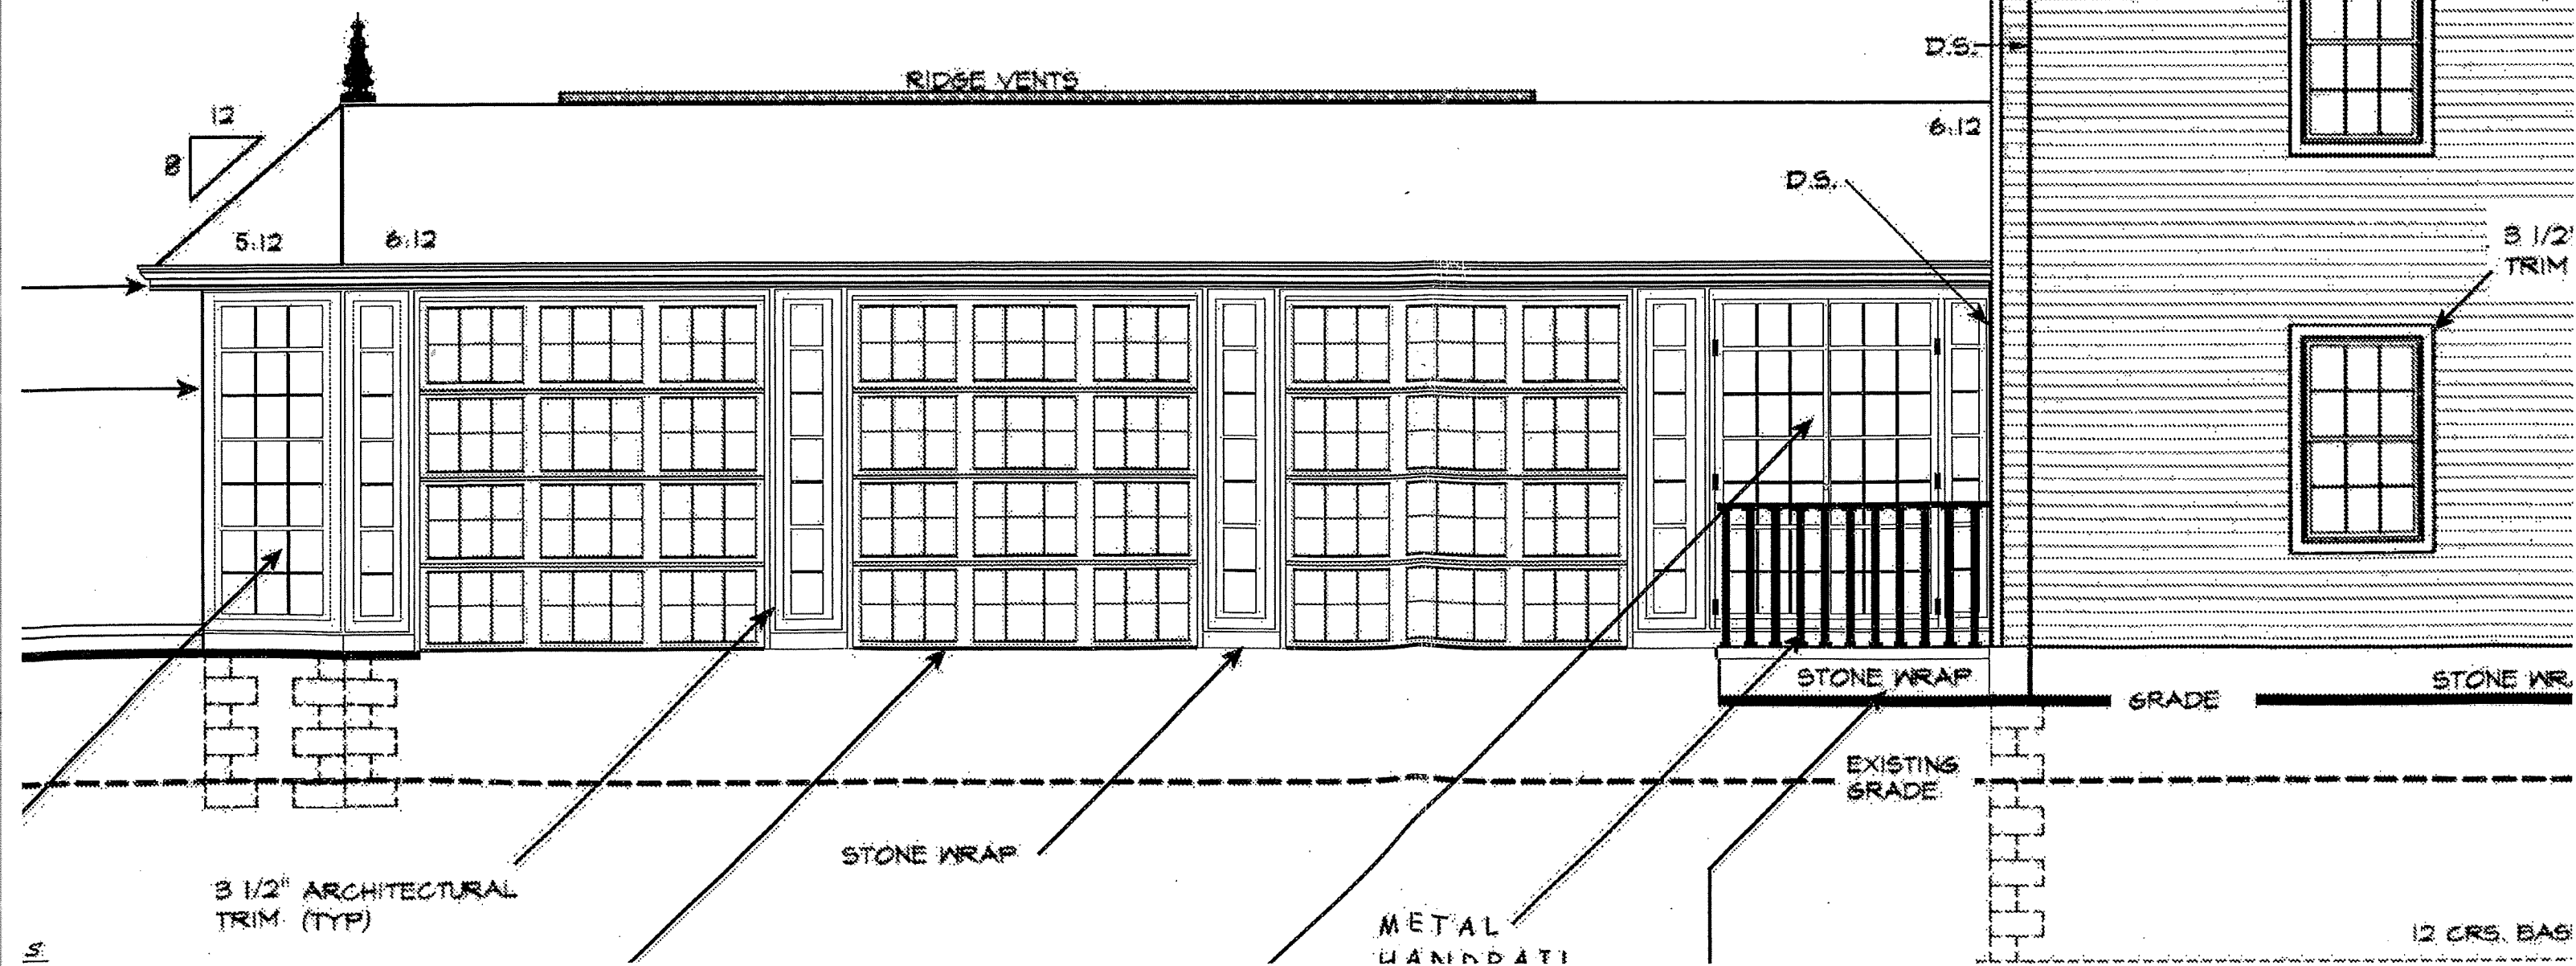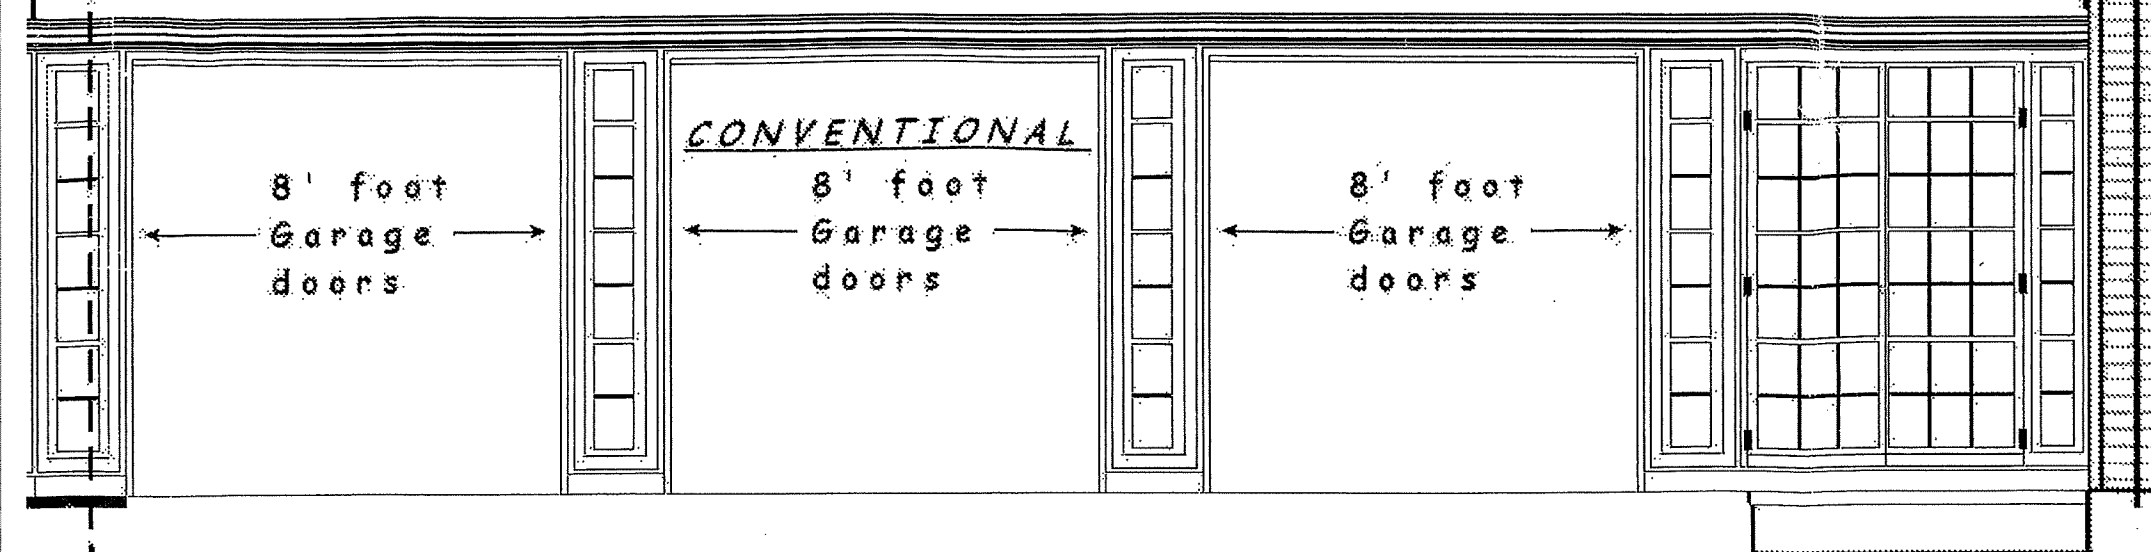

(B) RIDGE VENTS

WRAP-A-ROUND GUTTER ON
OCTAGONAL GARAGE'S 5-1/2"
ARCHITECTURAL TRIM (TYP)
SAME AS HOUSE PHASE I

DOUBLE
DOORS

(I) RIDGE VENT

6:12

6:12

6:12

5 12

12 5

5:12

8:12

D.S.

8:12

5:12

6 F.L.

HOSE
BIB

2'-0"

GRADE

STONE WRAP

STONE WRAP

STONE WRAP

STONE WRAP

CONCRETE
RISER

CONCRETE PATIO

CONCRETE
PATIO RISER

D.S.

3-1/2" WHITE PAINTED TRIM
AROUND WINDOWS (TYP)

CONCRETE
RISER

12 CRS. BASEMENT

ELEVATION