


ELEVATION (WEST SIDE OF HOUSE)


2417 VICTORIA PARKWAY

SCALE: $\frac{1}{4}" = 1'$


REVISED ON 8/22/2017

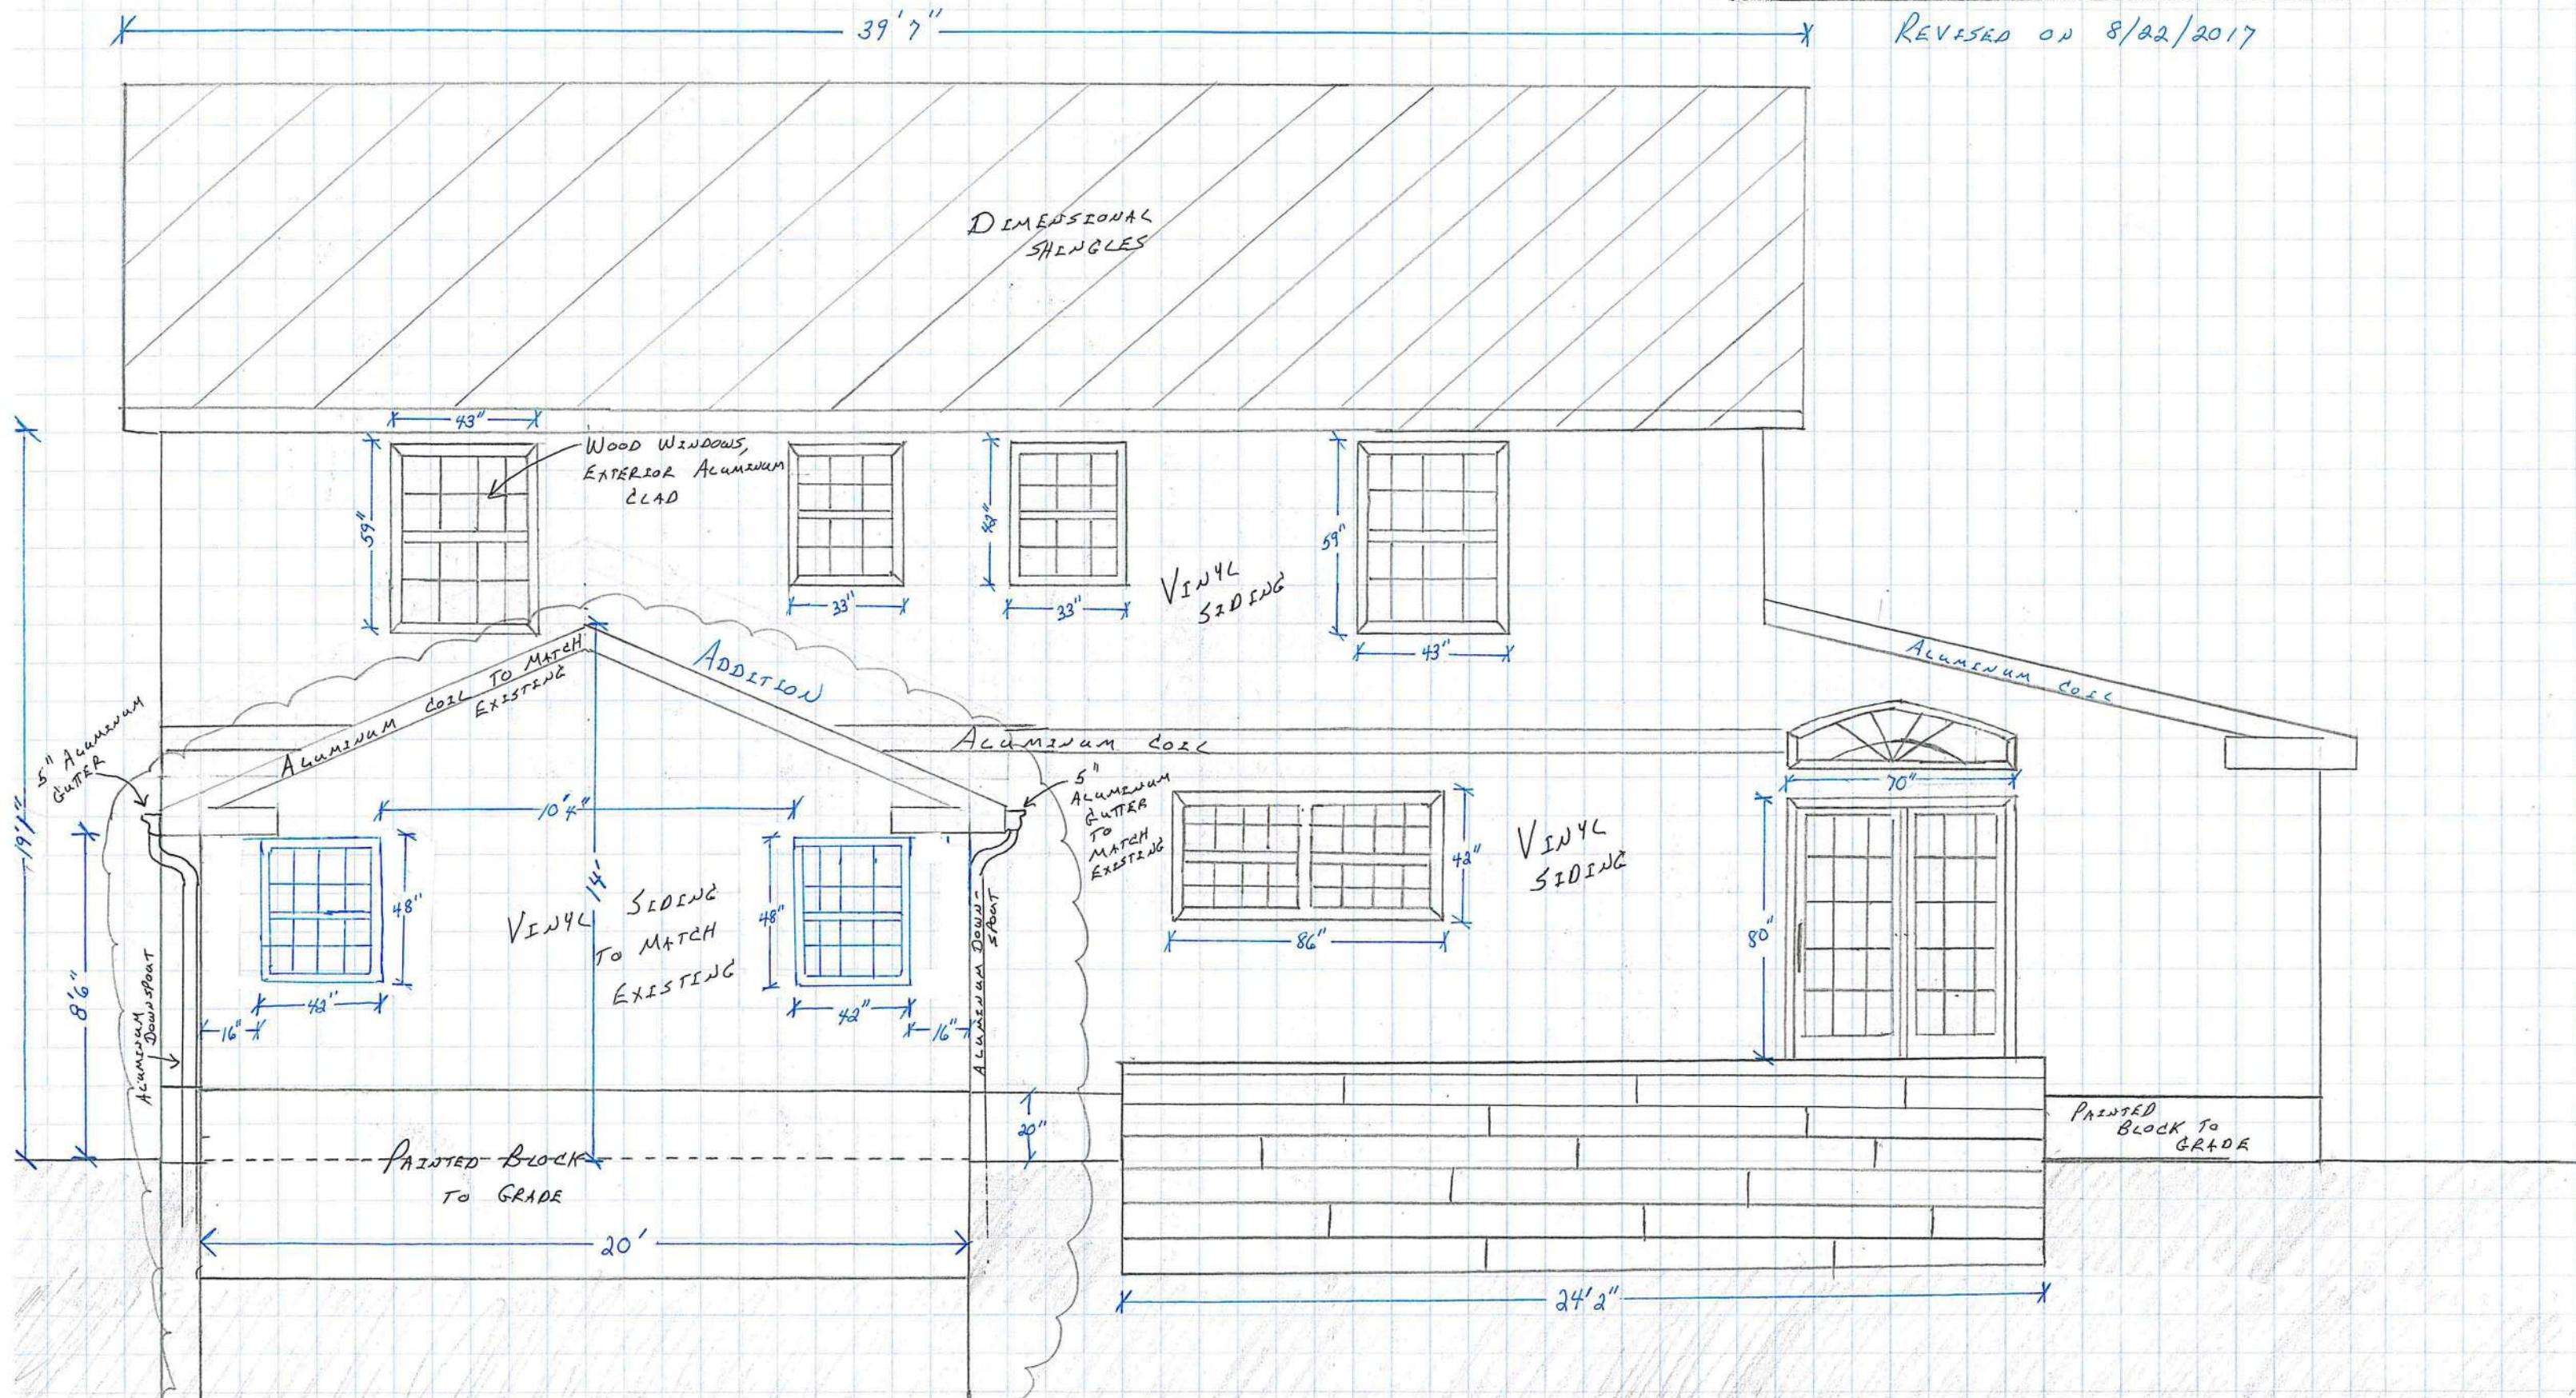


ELEVATION (SOUTH SIDE OF HOUSE)
2417 VICTORIA PARKWAY
SCALE: 1/4" = 1'

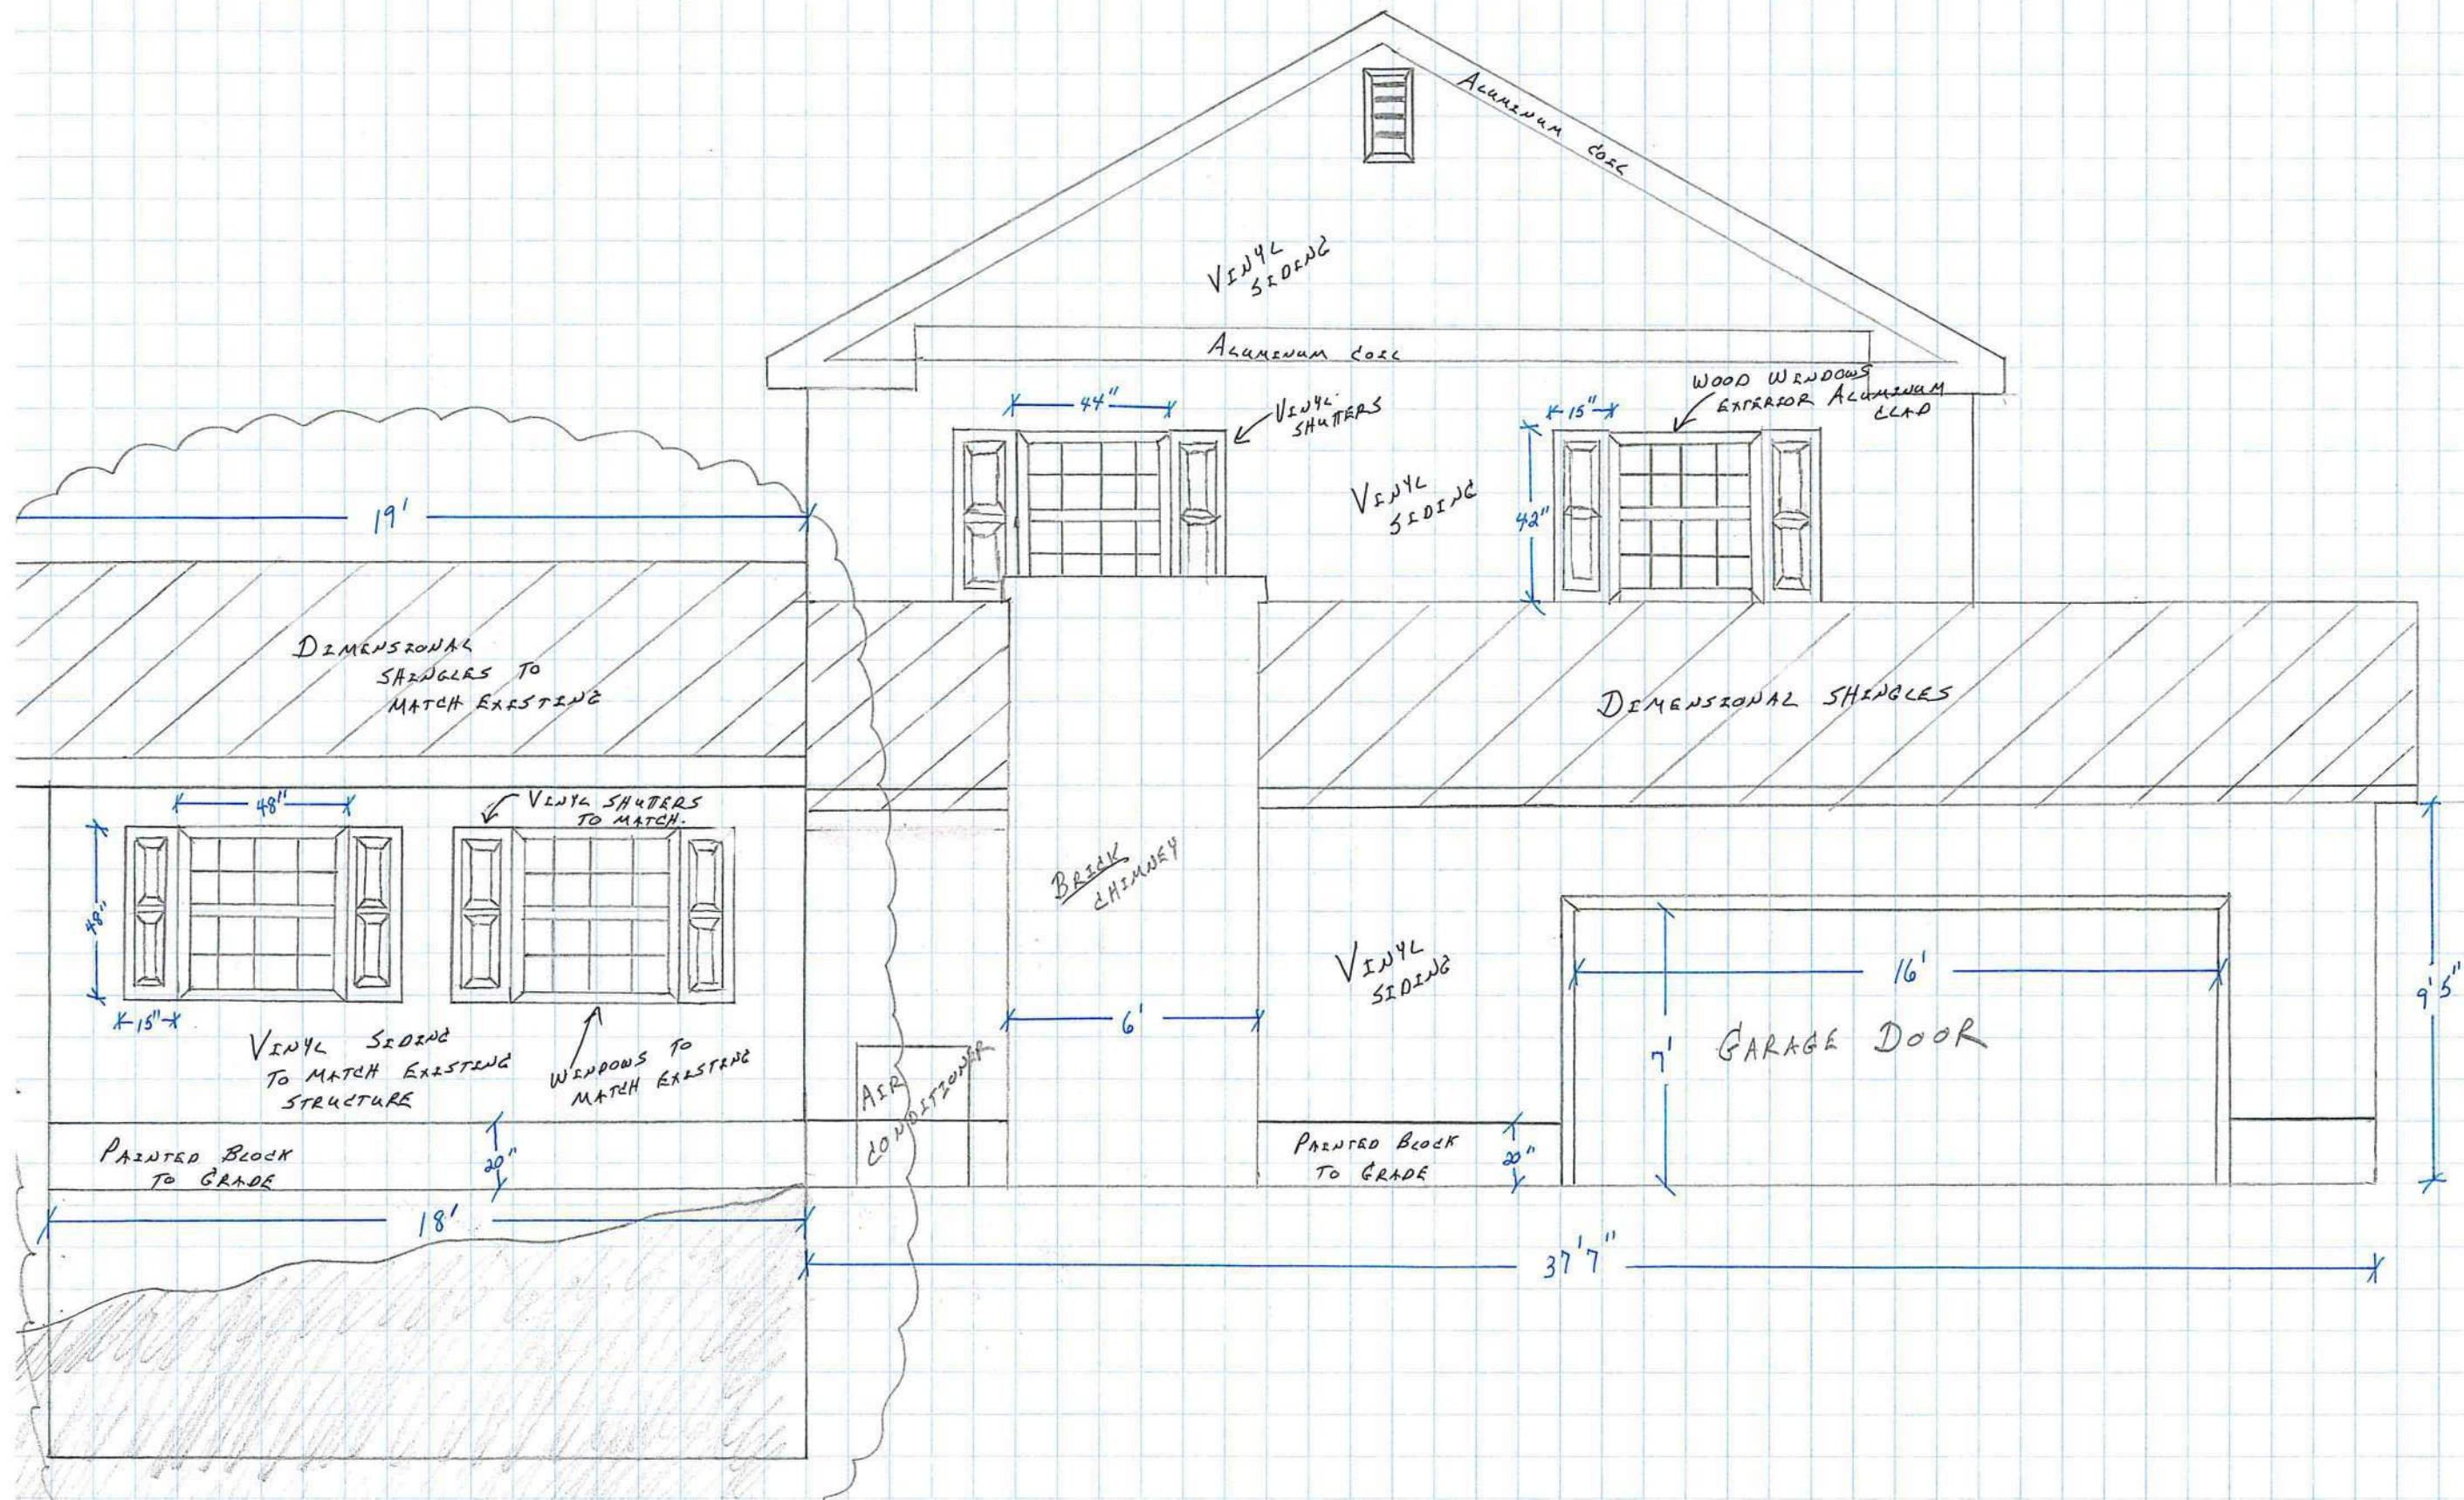


ELEVATION (NORTH SIDE OF HOUSE)
2417 VICTORIA PARKWAY
SCALE: $\frac{1}{4}" = 1'$

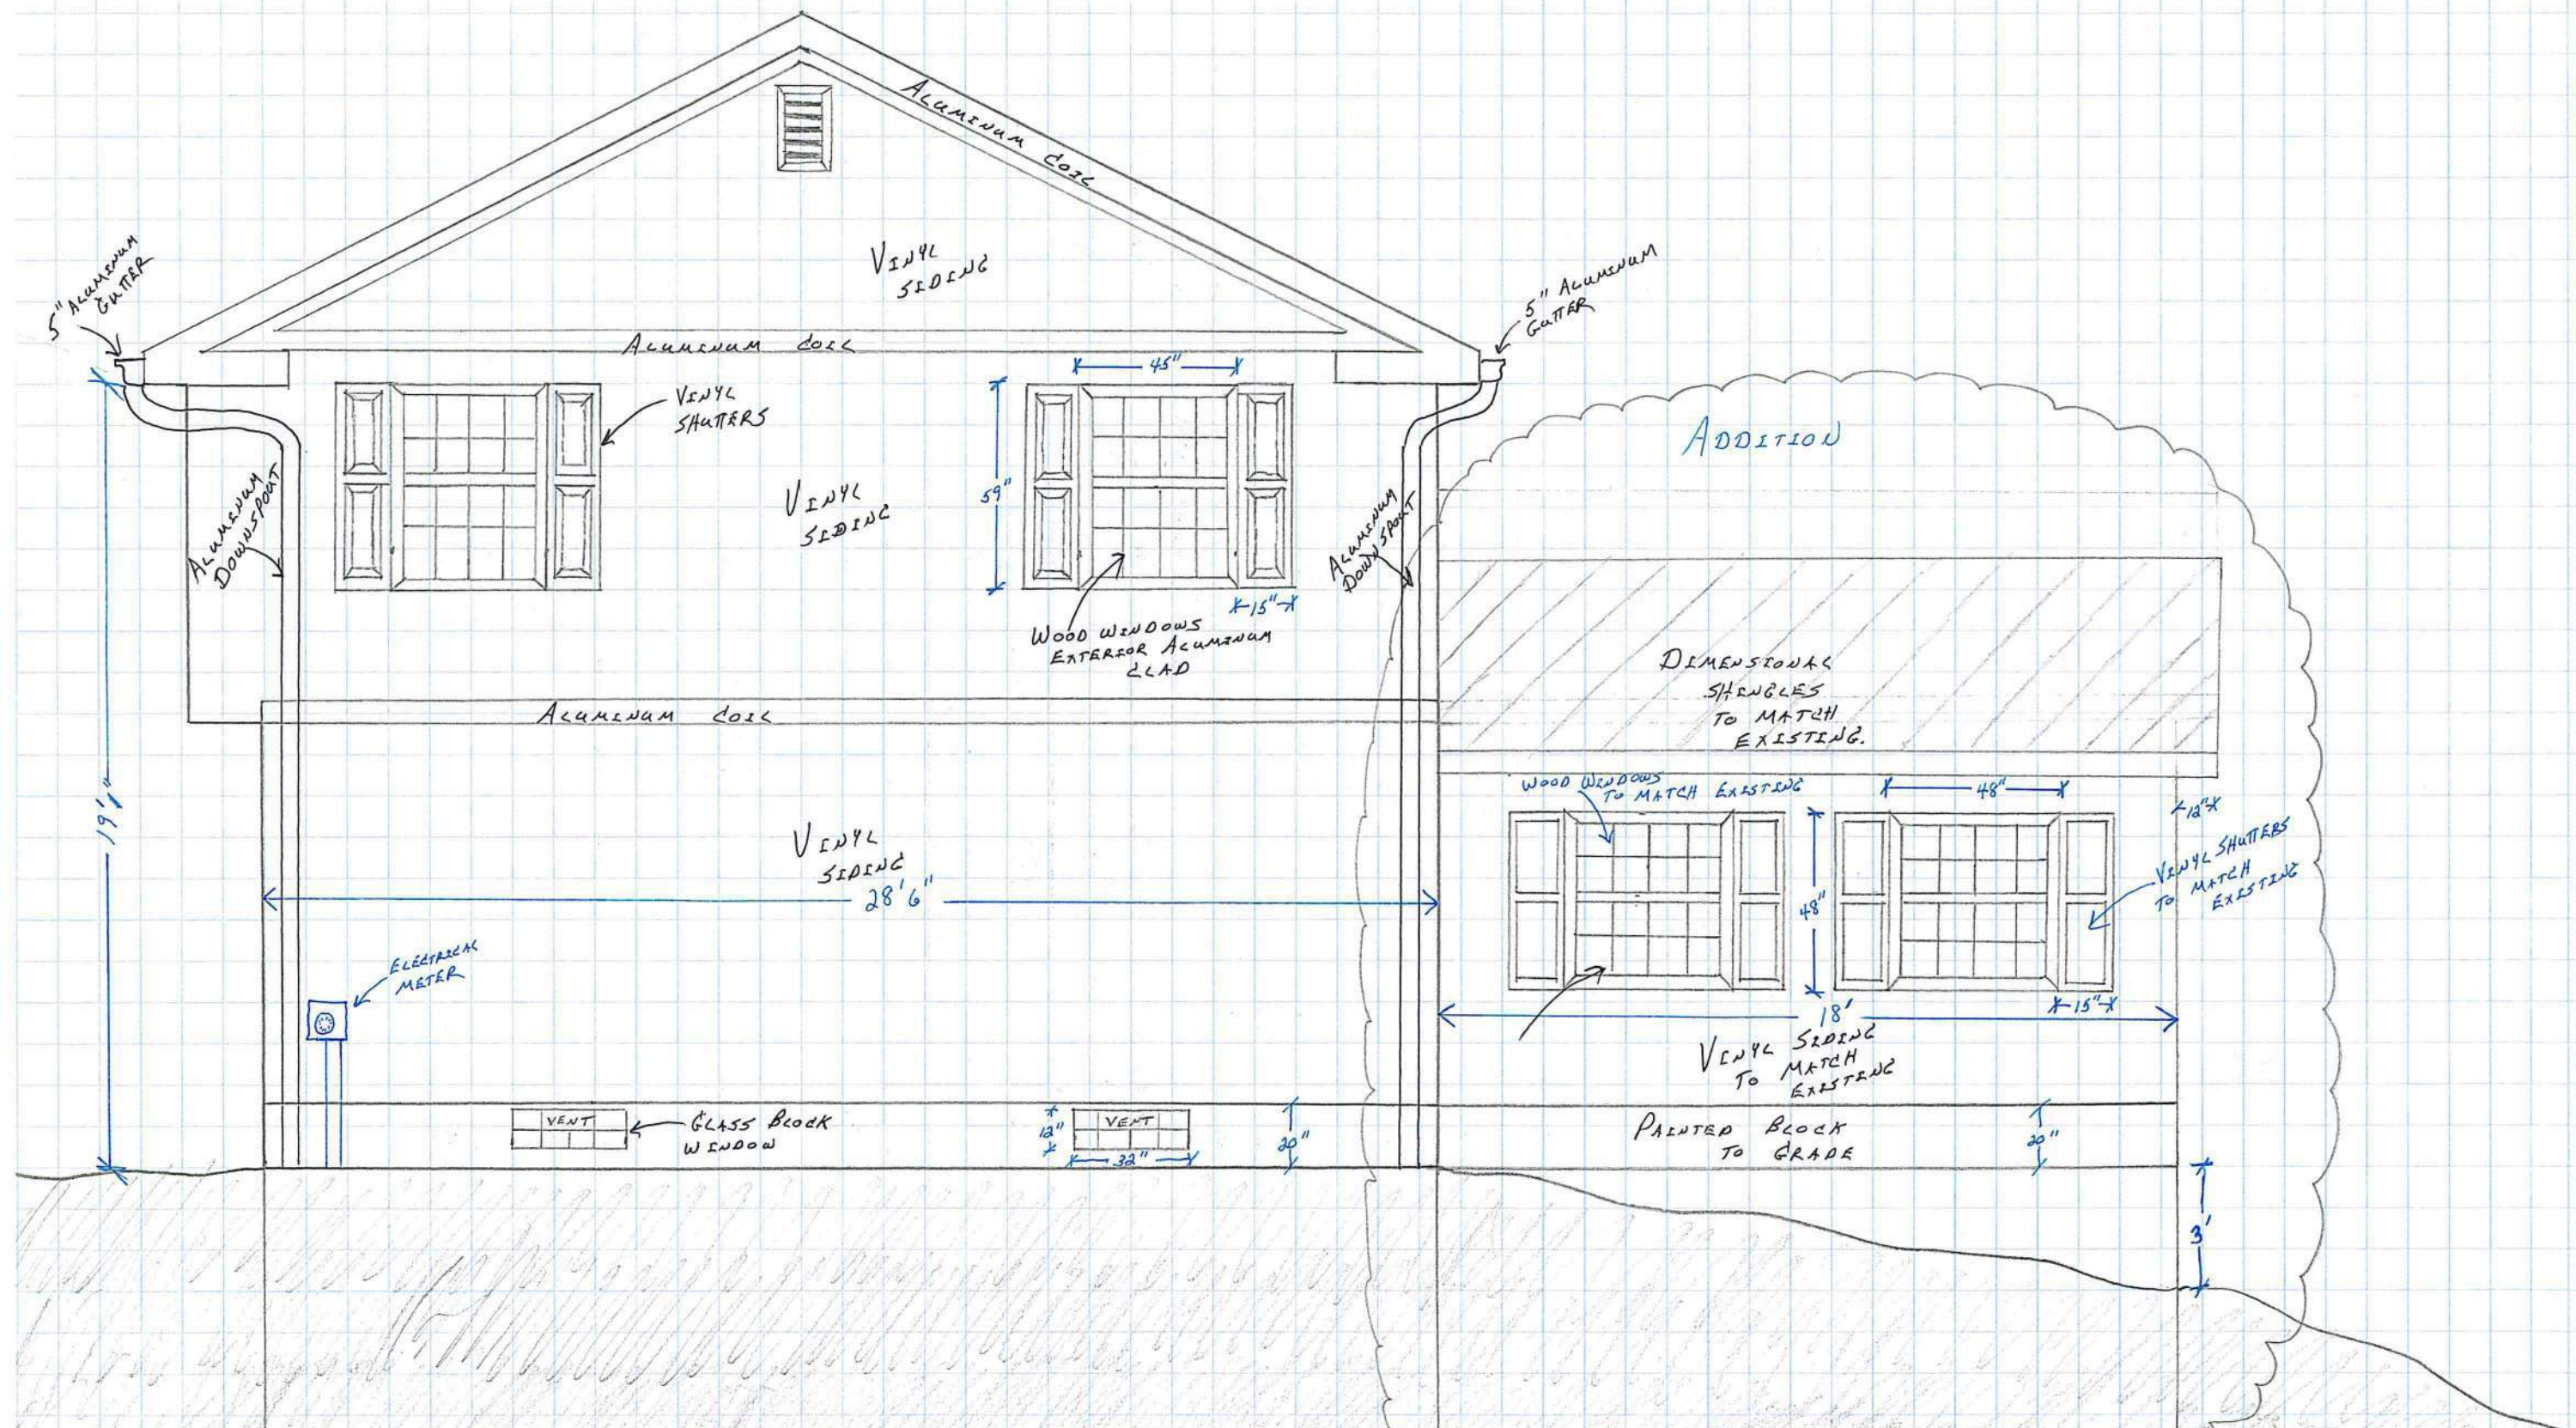

EXISTING
FLOOR PLAN (MAIN FLOOR) PAGE 1 OF 2
2417 VICTORIA PARKWAY
SCALE: 1/4" = 1'
REVISED ON 8/22/2017

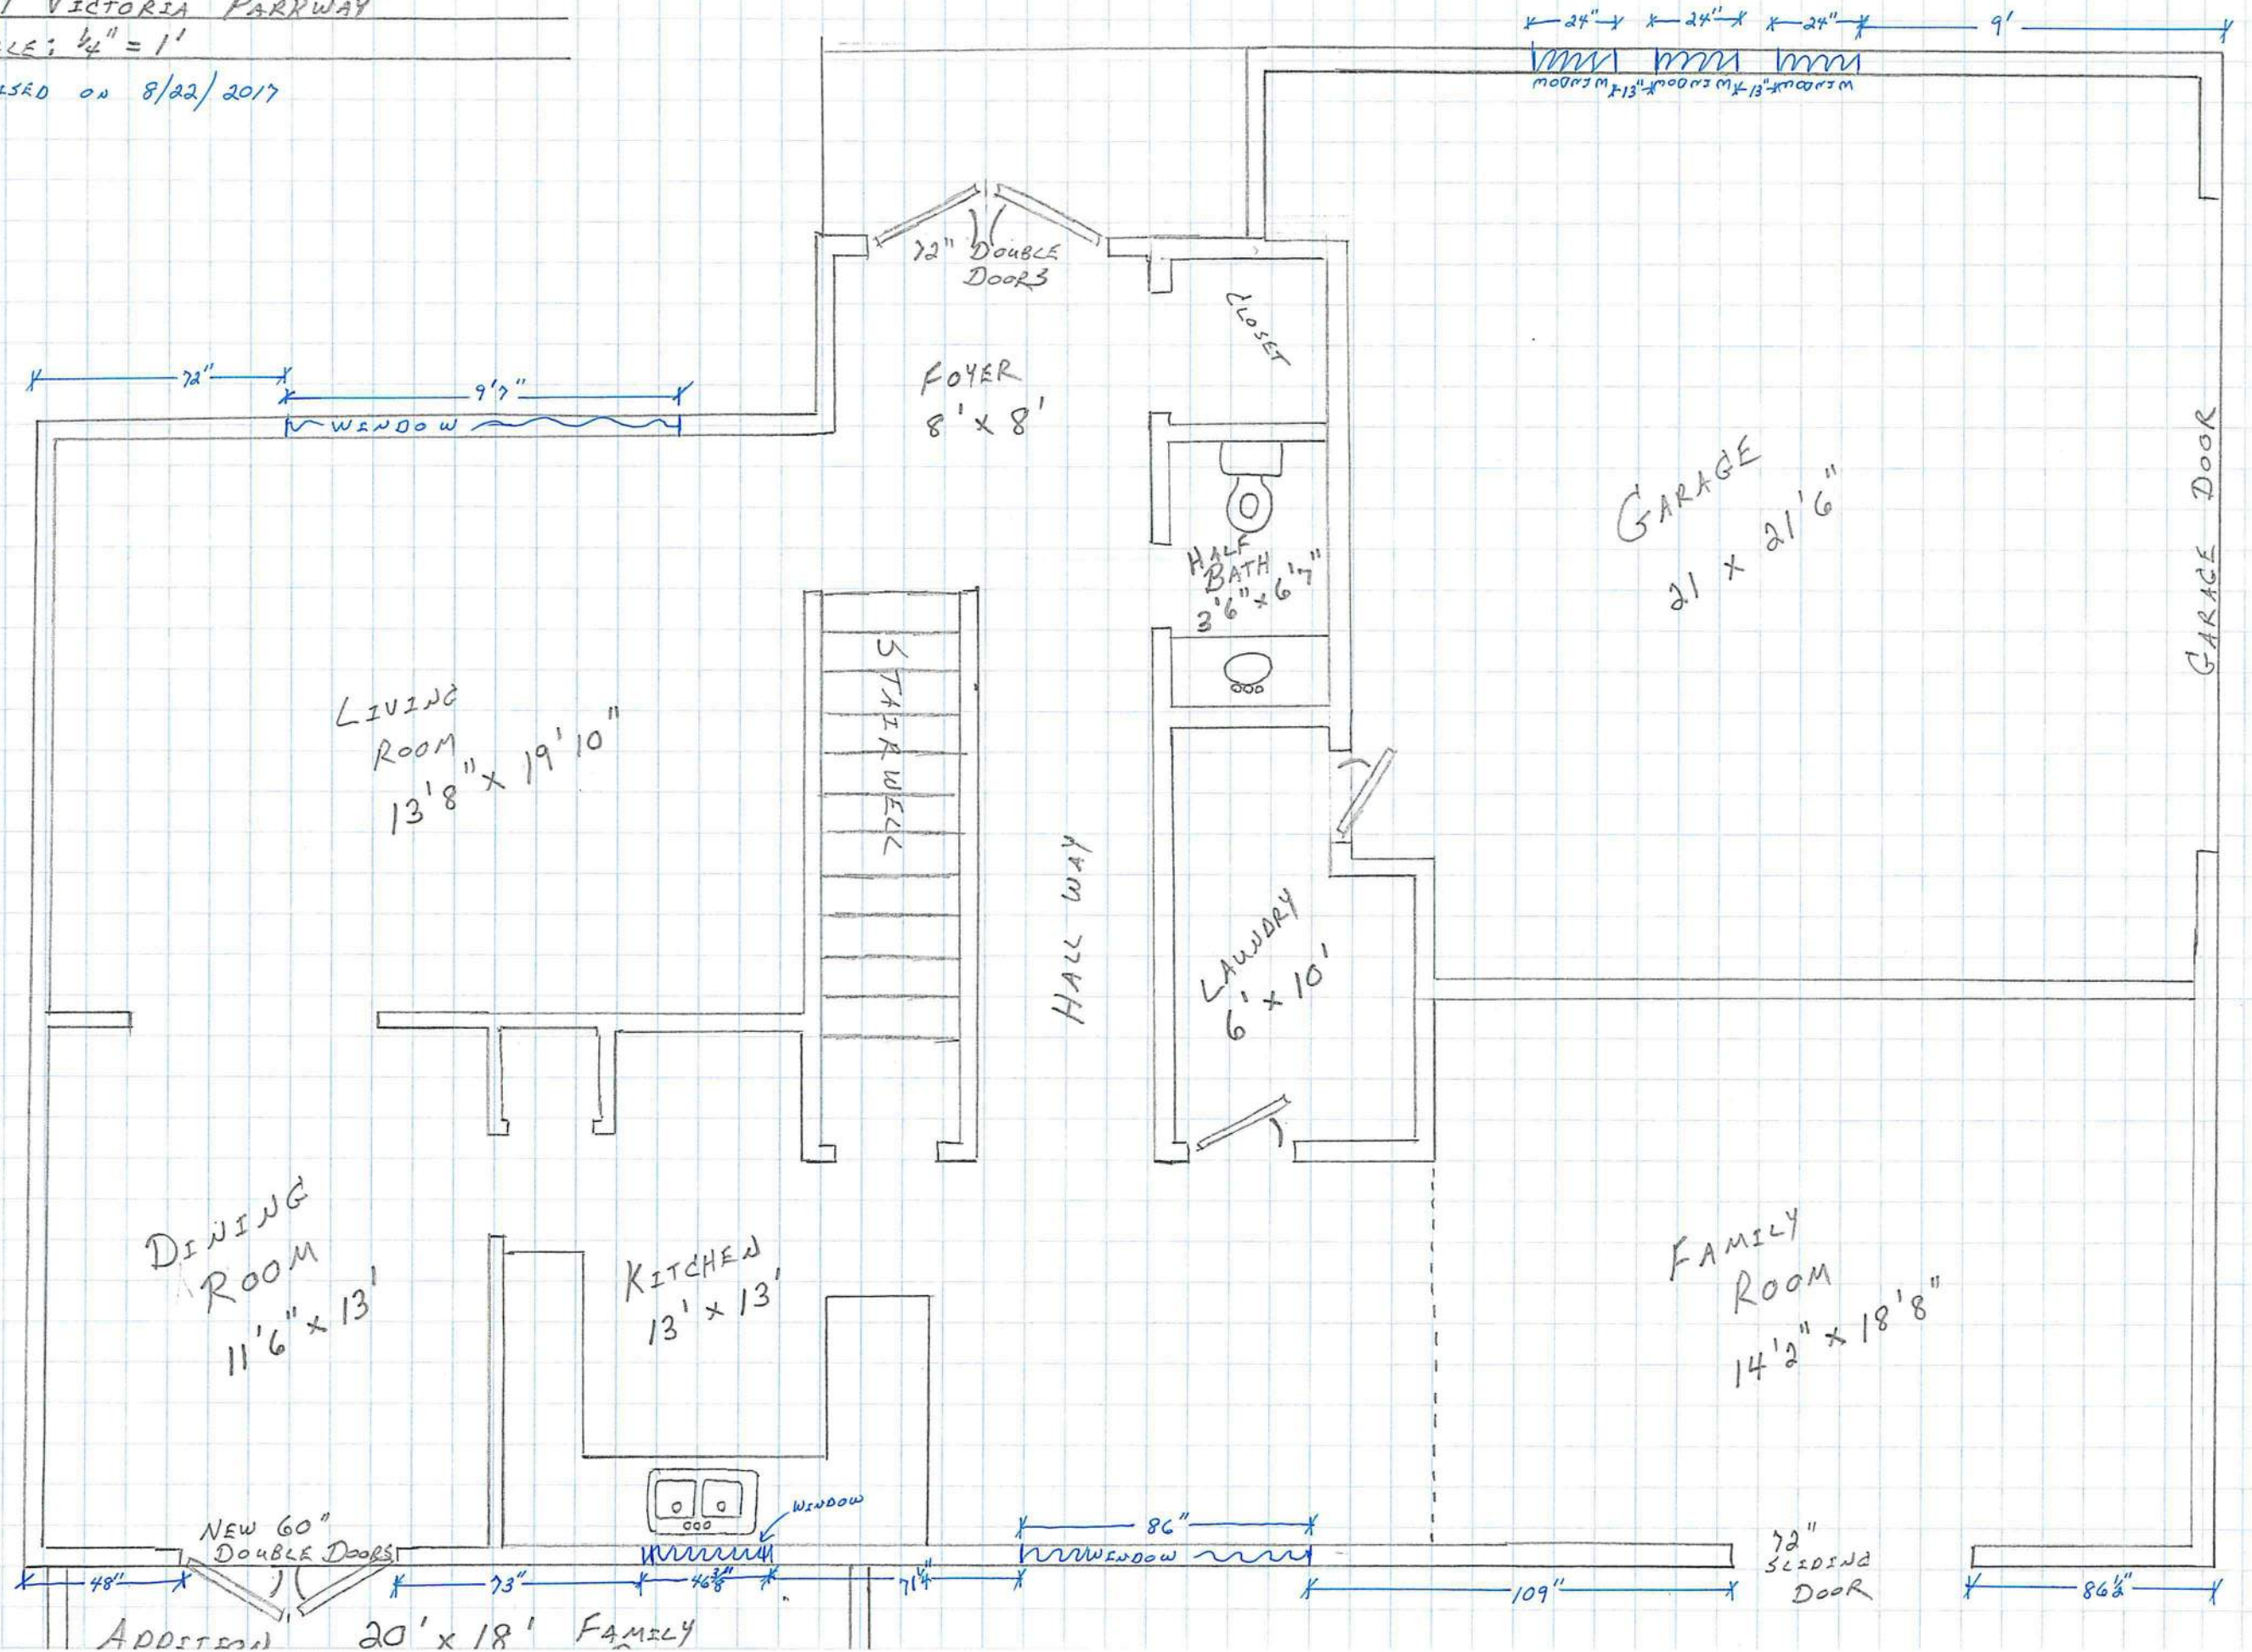

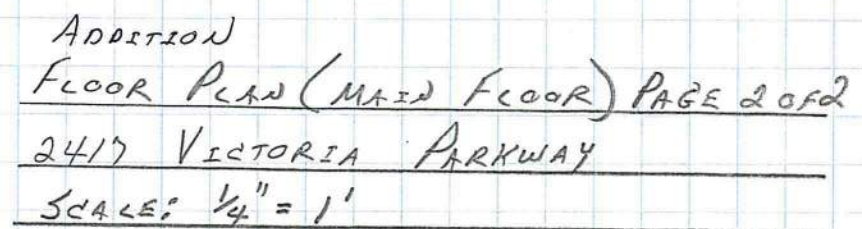

REVISED ON 8/22/2017

EXISTING
STRUCTURE

PROPOSED
ADDITION
4" SLAB
FOR CRAWL
SPACE

8" FOOTER,
42" DEEP

8" FOOTER,
42" DEEP

8" FOOTER,
42" DEEP

PARTIAL FOUNDATION PLAN
2417 VICTORIA PARKWAY
HUDSON, OH.
SCALE: $\frac{1}{4}" = 1'$







